



EXISTING OFFICE TRAILER FLOOR PLAN

SCALE 1/8" = 1' 0"

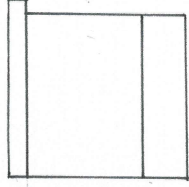

WEST ELEVATION

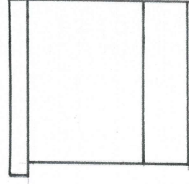


EAST ELEVATION



PHOTOGRAPH OF EXISTING OFFICE TRAILER


- o Dia = 1/2"
- ⊗ Dia = 3/4"
- ⊕ Dia = 1"

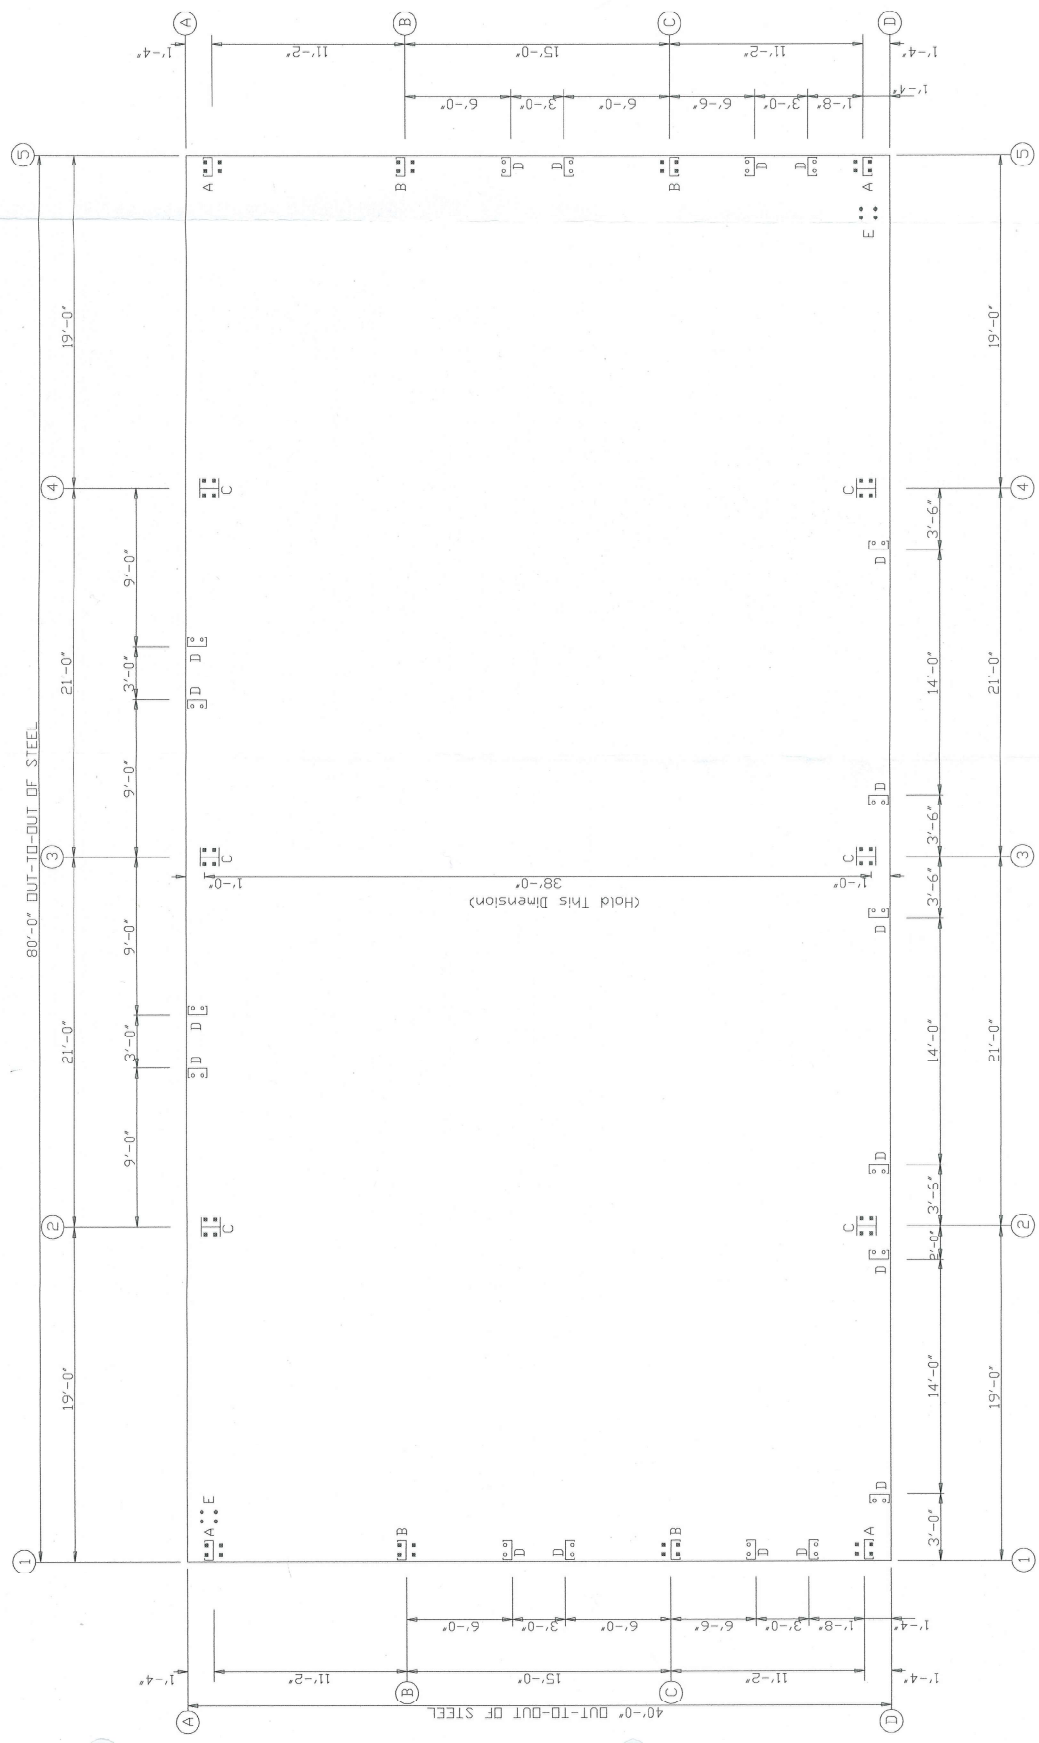


ANCHOR BOLT PLAN
 NOTE: ALL Base Plates @ 100'-0" (U.N.)

Blair Wright		Norsteel Buildings Limited	
PROJECT	Services Ltd 40x80x16	PHONE:	
ID	DBS062800	ANCHOR BOLT PLAN	
PROJECT ADDRESS		DESIGN Designer	
		DATE: 10/17/19	SHEET
			OF

CONNECTION TYPE	WELDED
FRAME LINE D	
CID MARK/PART	
	1 JCE02
	2 JCA&P02

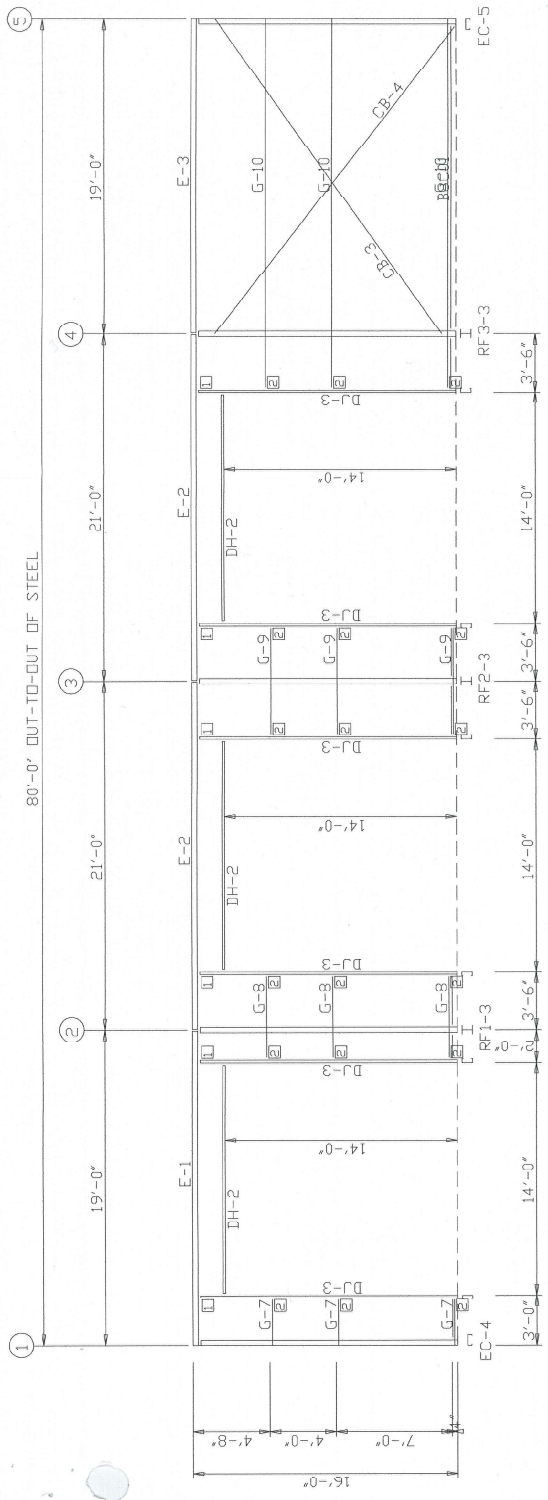


SIDEWALL FRAMING: FRAME LINE D

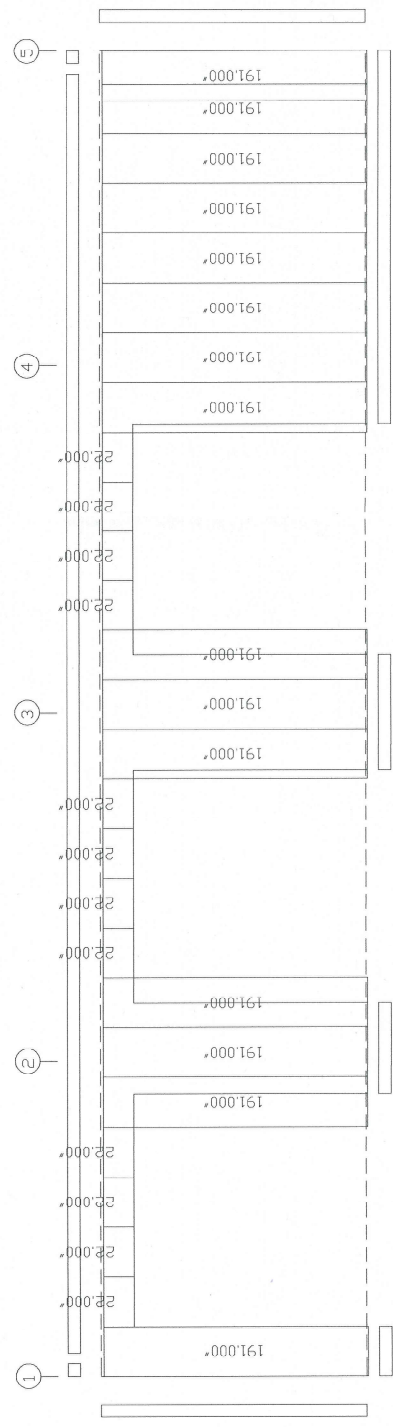


SIDEWALL SHEETING & TRIM: FRAME LINE D
 PANELS: 26 Ga. CW - Undefined color A

Blair Wright		Norsteel Buildings Limited	
PROJECT	Services Ltd 40x80x16	PHONE:	
ID	DBS062800	SIDEWALL FRAMING	
PROJECT ADDRESS		DESIGN Designer	
		DATE: 10/17/19	SHEET DF

POLY PROLL			
FRAME LINE 1	QUAN	TYPE	DIA
ER-1/ER-2	4	A325	1/2"
Columns/Ref	6	A325	1/2"
LENGTH			
2"			
2"			
2"			
FLANGE BRACE TABLE			
FRAME LINE 1			
#	SIDES	MARK	CLIP
1	1	FBE01	
CONNECTION PLATES			
FRAME LINE 1			
GRID MARK/PART			
1	EWA01		
2	NCR04		
3	JCA&P02		

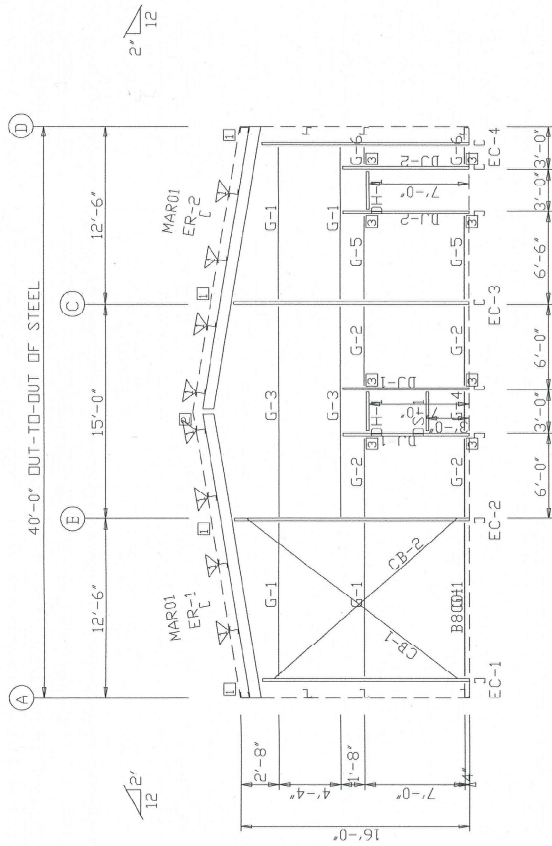


ENDWALL FRAMING: FRAME LINE 1

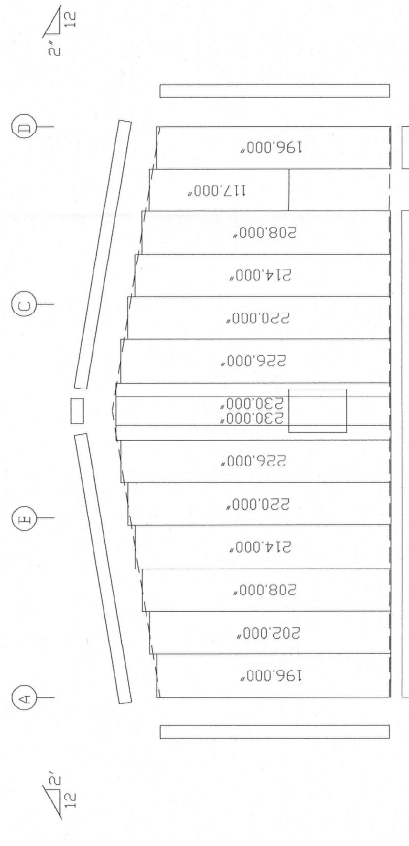

ENDWALL SHEETING & TRIM: FRAME LINE 1

PANELS: 26 Ga. CW - Undefined color A

PROJECT	Blair Wright	PROJECT ADDRESS	Norsteel Buildings Limited
ID	Services Ltd 40x80x16	PHONE:	
PROJECT ADDRESS	DBS062800	ENDWALL FRAMING	
DESIGNER	DESIGN Designer	DATE:	10/17/19
SHEET	OF		

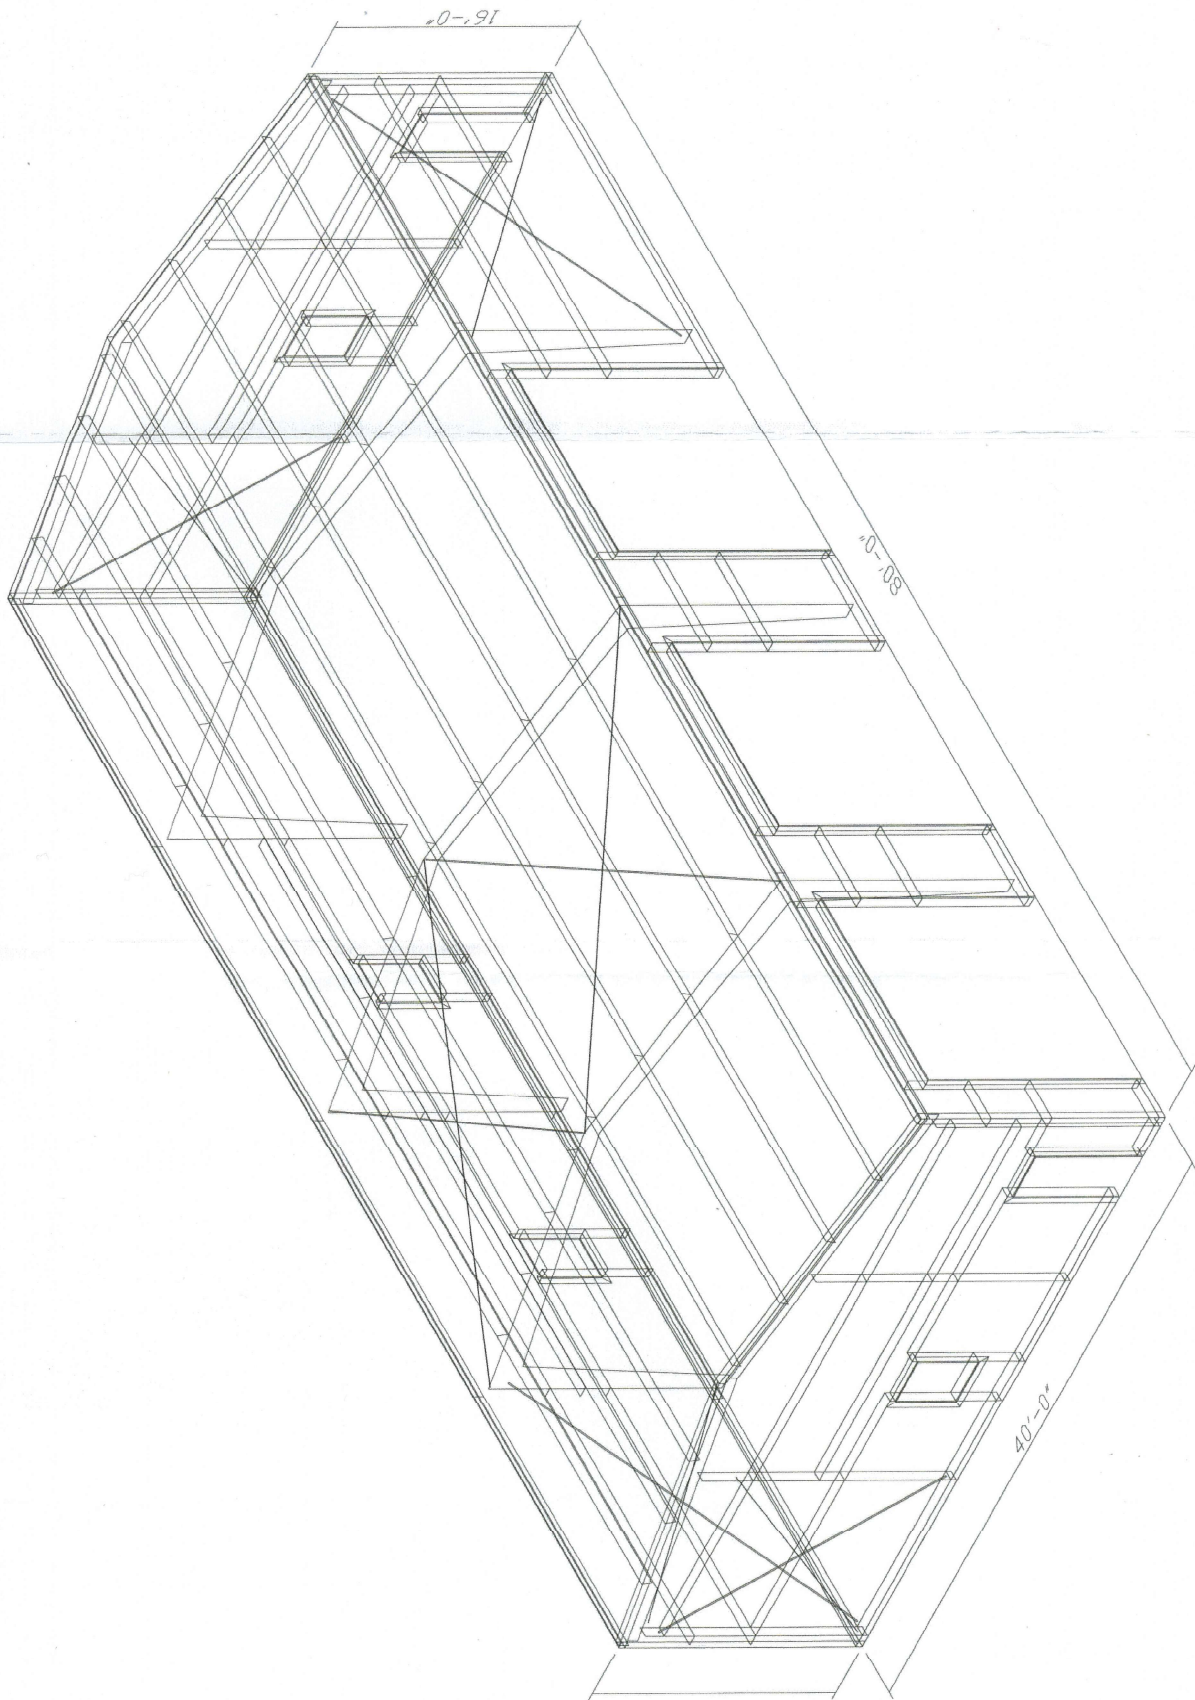

16'-0"

