


## MASTER PLAN




#	DATE	DESCRIPTION	BY
---	------	-------------	----

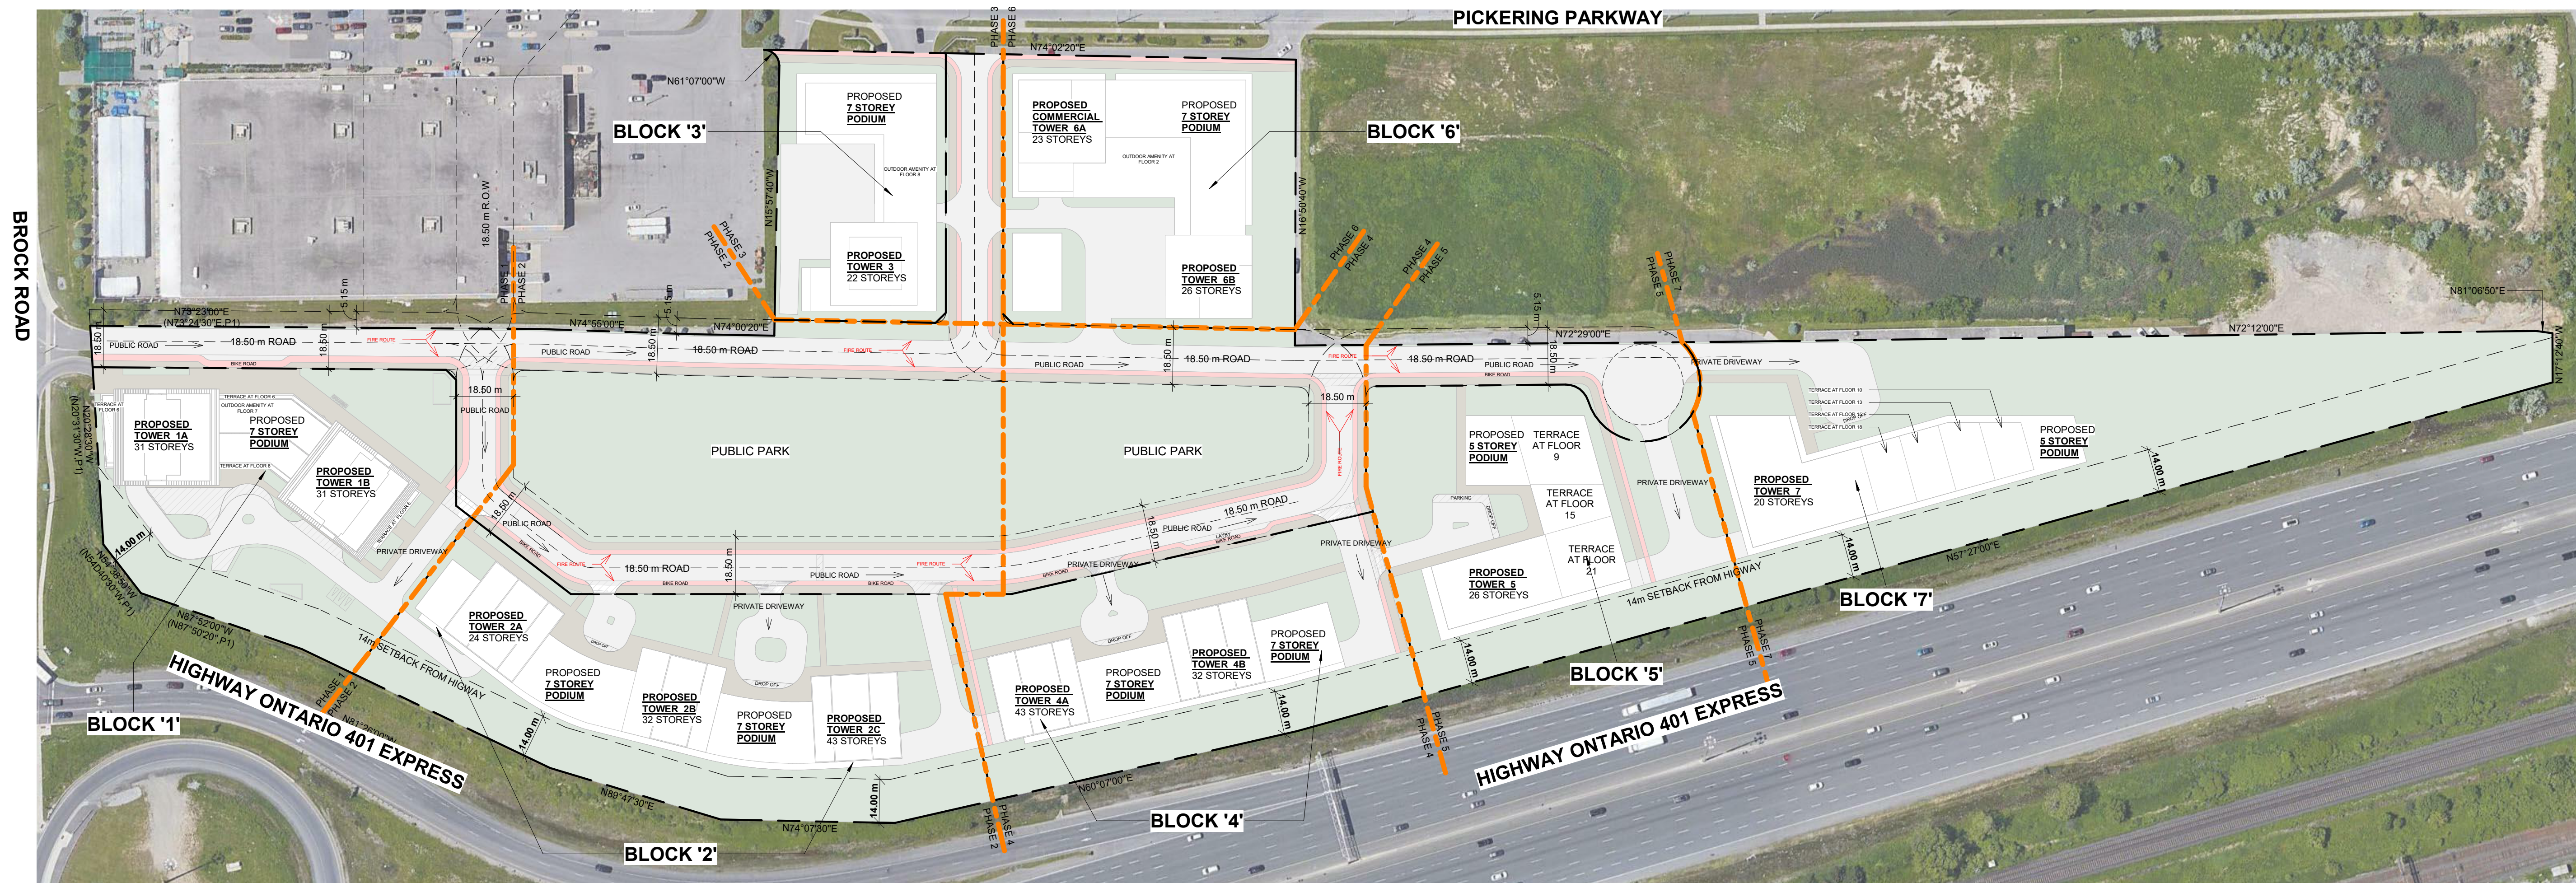


**PROJECT**  
**PICKERING DESIGN CENTRE**  
**MASTER PLAN**  
1775 PICKERING PARKWAY  
PICKERING, ON.

**DRAWING**  
**SITE PLAN / ROOF PLAN**

PROJECT NO.  
06.037RZ  
PROJECT DATE  
2022-02-25  
DRAWN BY  
AAF  
CHECKED BY  
AYU  
SCALE  
1 : 1100

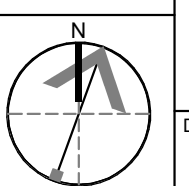

DRAWING NO.  
**SPA006**

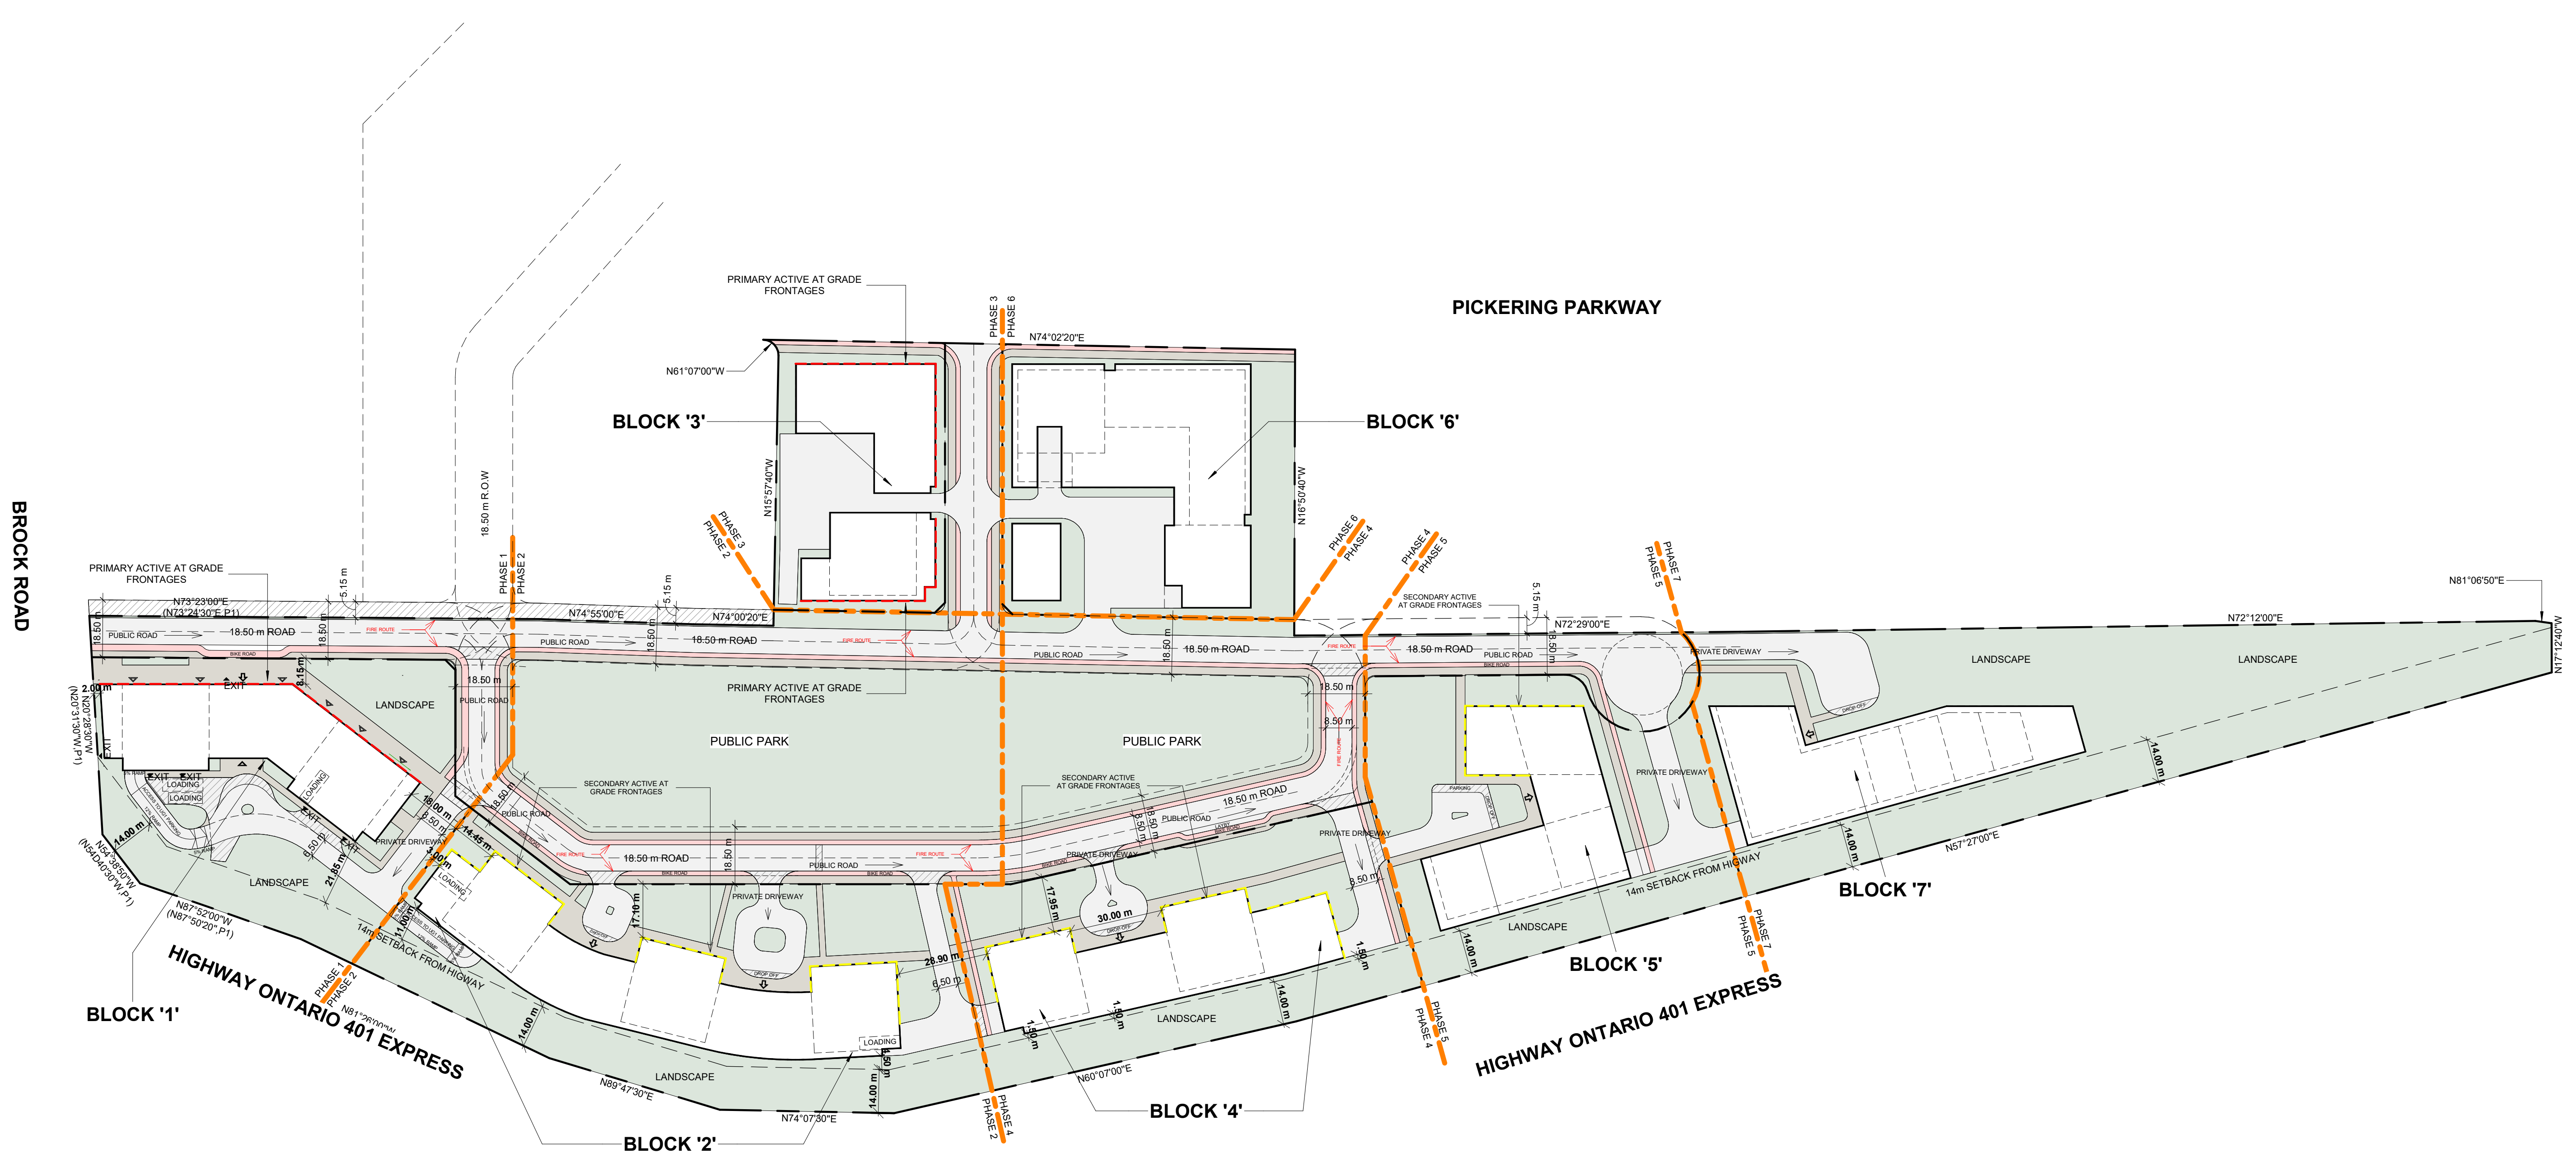

#	DATE	DESCRIPTION	BY
---	------	-------------	----



**PROJECT**  
**PICKERING DESIGN CENTRE  
MASTER PLAN**  
1775 PICKERING PARKWAY  
PICKERING, ON.

**DRAWING**  
**SITE PLAN / FLOOR 1**

PROJECT NO.  
06.037RZ  
PROJECT DATE  
2022-02-25  
DRAWN BY  
Author  
CHECKED BY  
Checker  
SCALE  
1 : 1100

DRAWING NO.  
**SPA007**