


230 FINCH AVENUE / NATURE HAVEN CRESCENT

SAMPLE STREETScape LOTS 1 TO 8

SINGLE DETACHED

PRELIMINARY
NOT TO BE USED FOR CONSTRUCTION

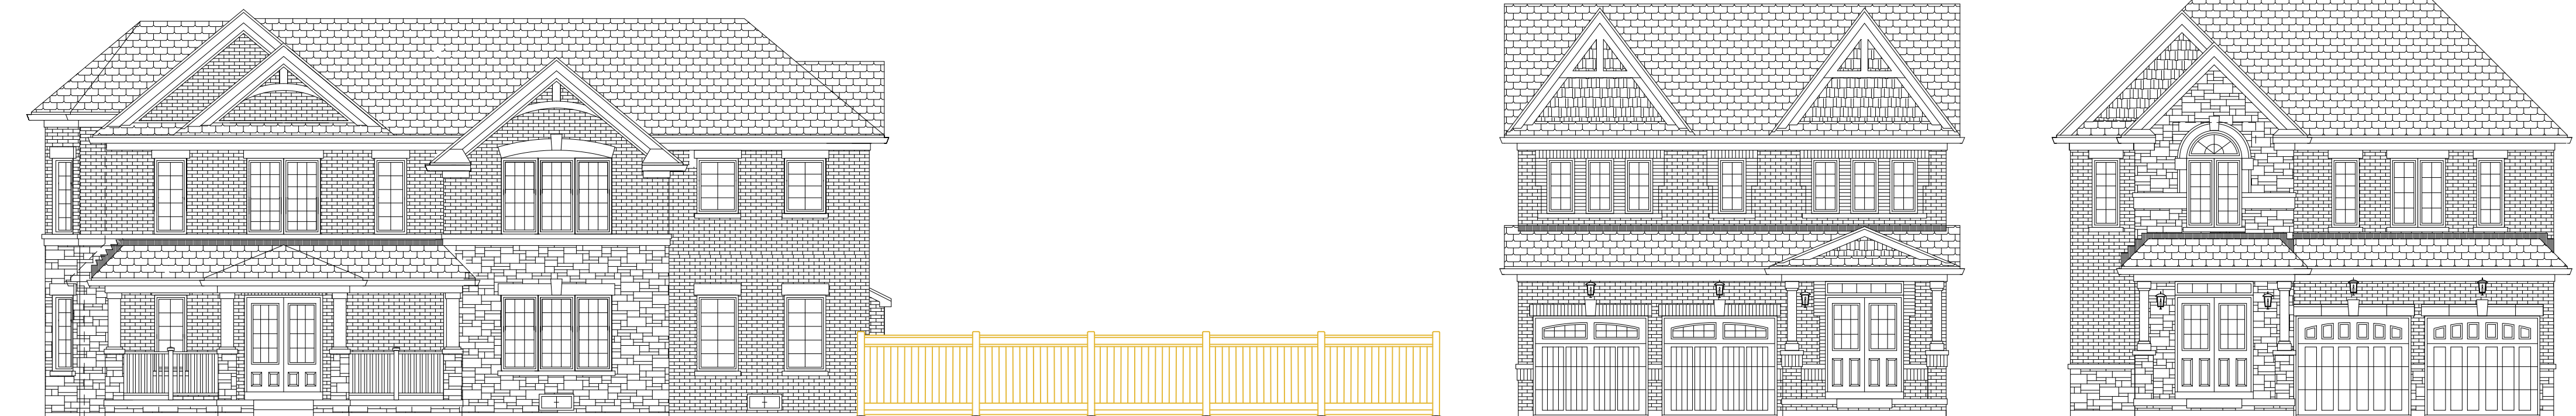

**LOT 3
MODEL C
FLANKAGE ELEVATION 1**

**LOT 2
MODEL A
FRONT ELEVATION 2**

**LOT 1
MODEL A
FRONT ELEVATION 1**

FINCH AVENUE



**LOT 8
MODEL B
FRONT ELEVATION 2**

**LOT 7
MODEL B
FRONT ELEVATION 1**

**LOT 6
MODEL A
FRONT ELEVATION 1**

**LOT 5
MODEL A
FRONT ELEVATION 2**

**LOT 4
MODEL A
FRONT ELEVATION 3**

**LOT 3
MODEL C
FRONT ELEVATION 1**

NATURE HAVEN CRESCENT

THE ARCHITECT SHALL NOT BE RESPONSIBLE FOR THE ACCURACY OF THE INFORMATION PROVIDED BY THE CLIENT OR ANY OTHER PARTY. 

1	DEC 18, 2020	REVISED TO CLIENT FOR REVIEW
2		
3		
4		
5		
6		
7		
8		
9		
10		

jardin
DESIGN GROUP INC
64 JARDIN DR, SUITE 5A
VAUGHAN, ONT. L4K 3P3
TEL: 905 665-3377 FAX: 905 665-3713
EMAIL: info@jardindesign.ca

STREETSCAPES
230 Finch Ave-Nature Haven Cres.
(PICKERING)

BILD
SCALE: 1/8" = 1'-0"
PROJECT NO.: 20-XX
DRAWING NO.: A-02