






SHADOW STUDY LEGEND

-  EXISTING SHADOWS
-  PROPOSED BUILDING
-  NEW SHADOWS BY PROPOSED DEVELOPMENT
-  PROPOSED PARK



1 MARCH 21 - 0918 AM
 RZ811 1:3000

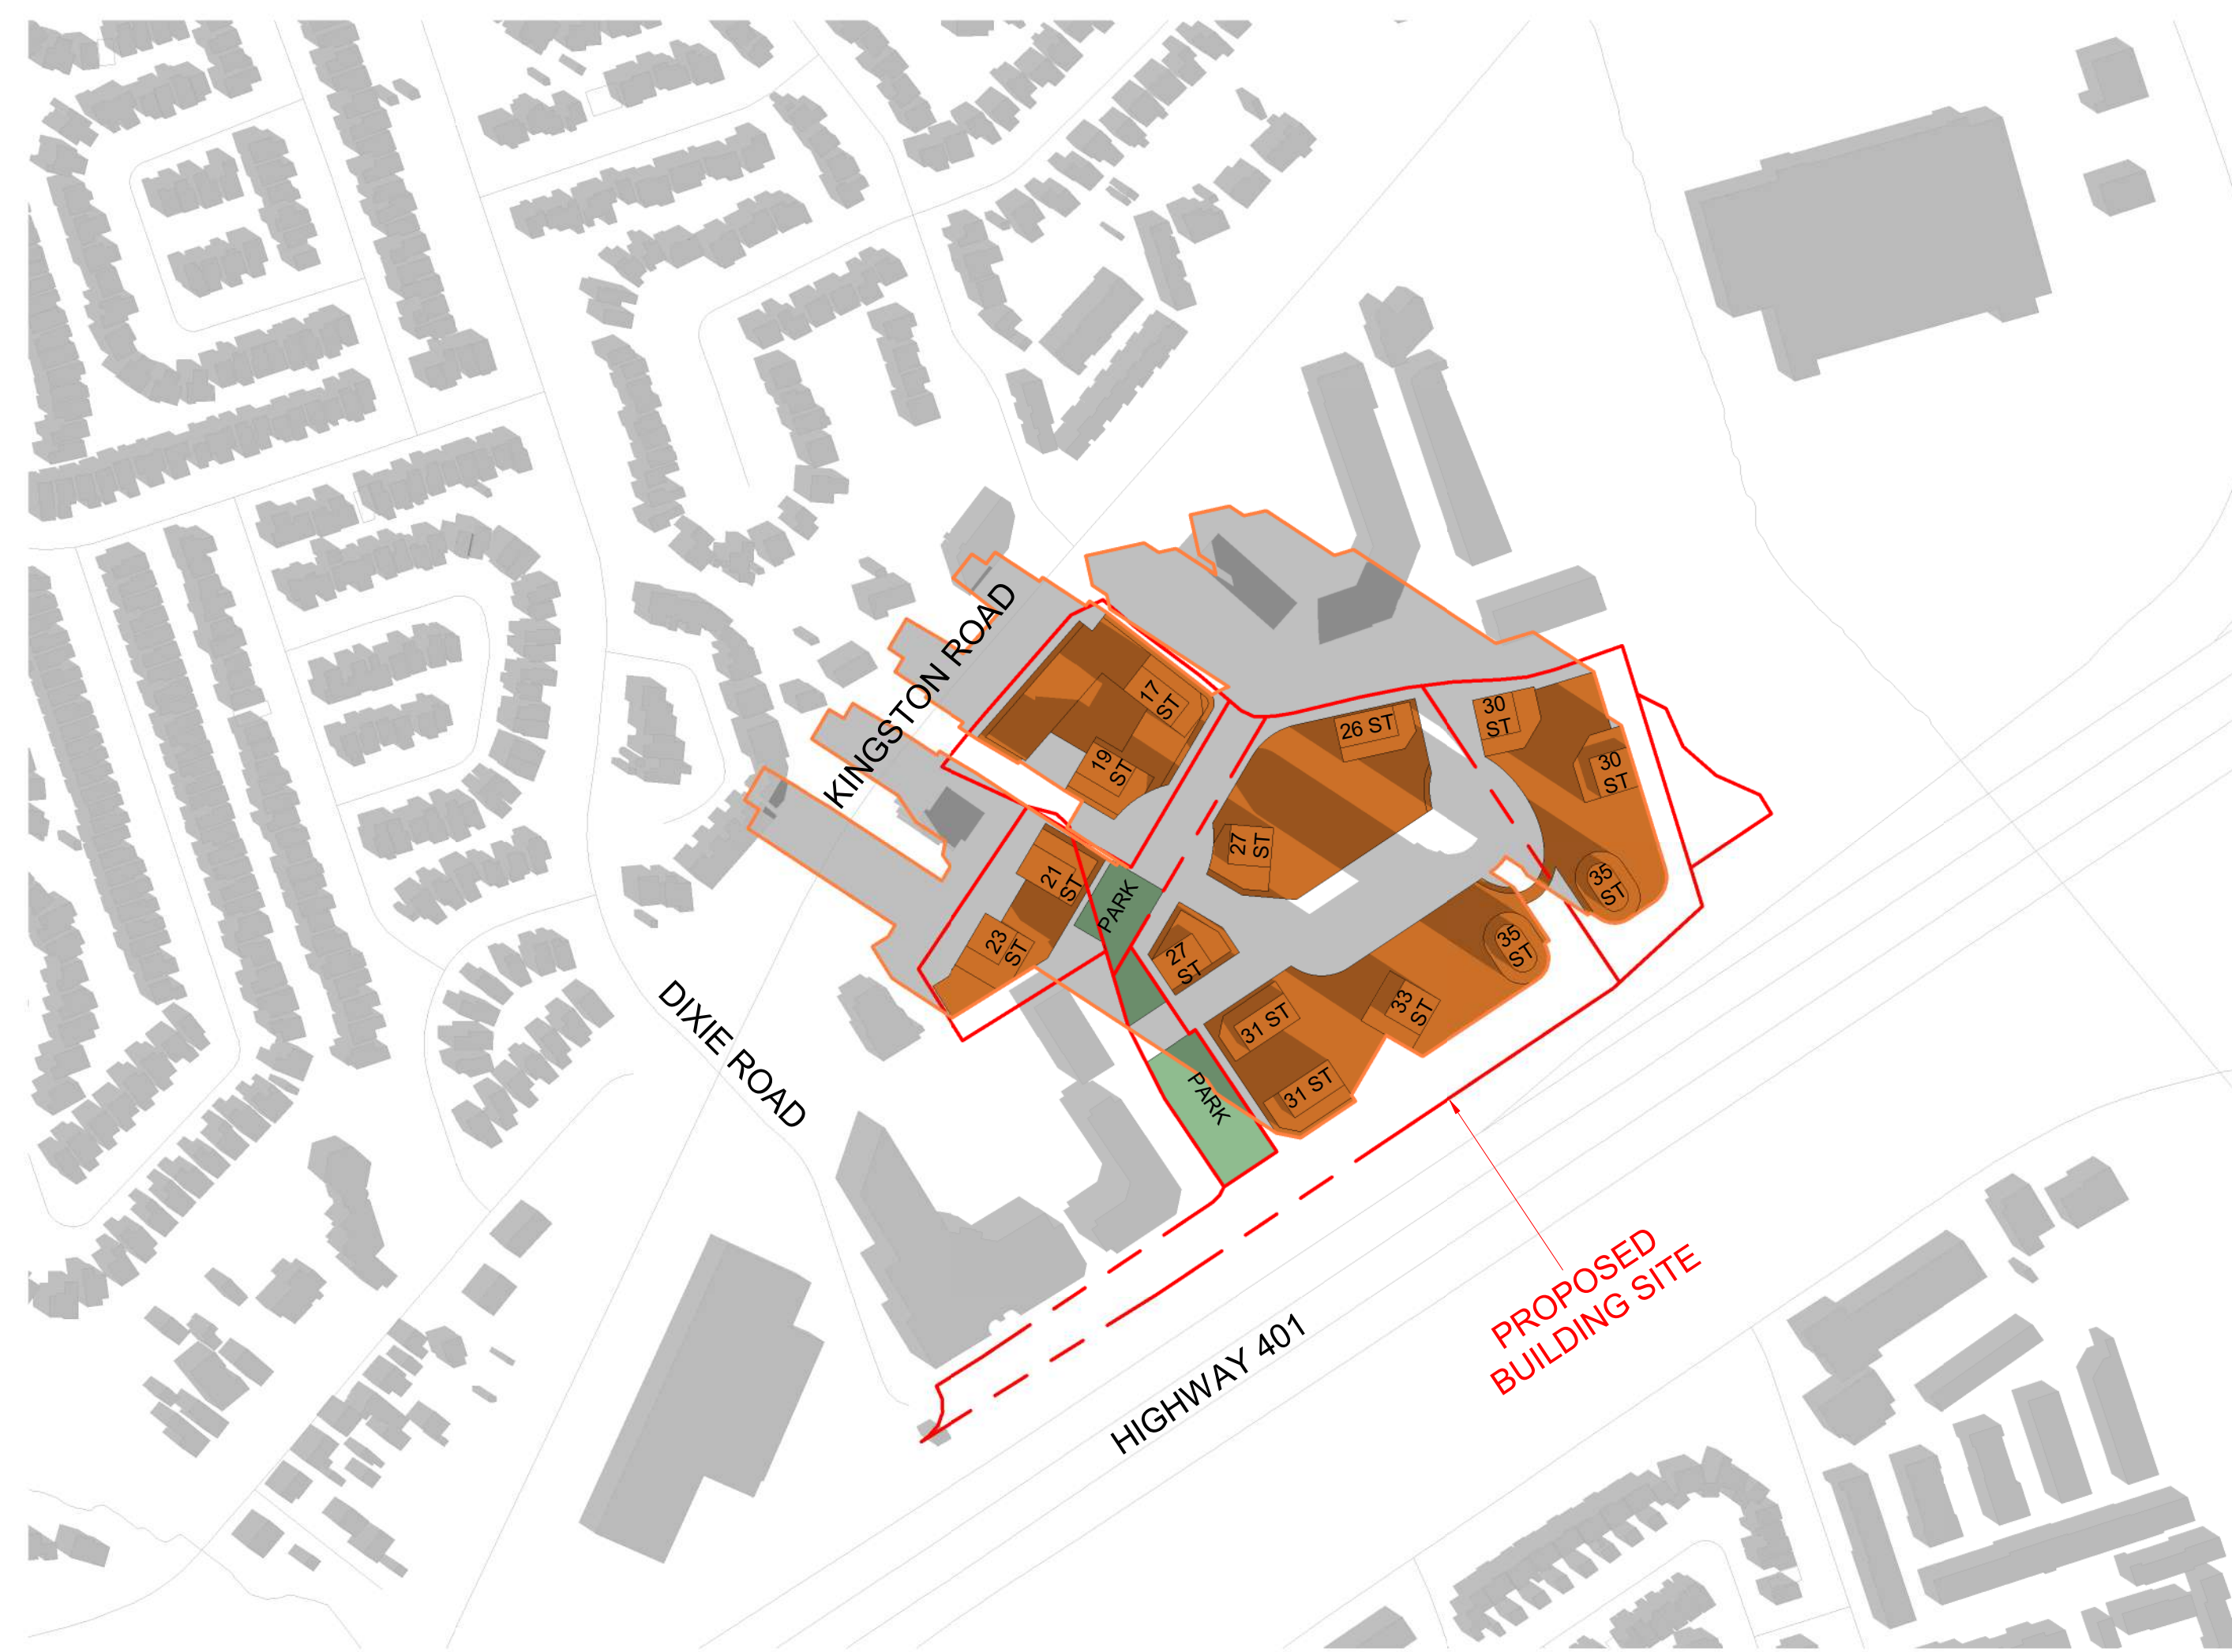

2 MARCH 21 - 1018 AM
 RZ811 1:3000



3 MARCH 21 - 1118 AM
 RZ811 1:3000



4 MARCH 21 - 1218 PM
 RZ811 1:3000


#	DATE	DESCRIPTION	BY
---	------	-------------	----

PROJECT
1101A/1105/1163 Kingston Road

Pickering, ON

DRAWING
SHADOW STUDIES

PROJECT NO.
22.122P01
 PROJECT DATE
2023-10-20
 DRAWN BY
VVA
 CHECKED BY
AYU
 SCALE
1:3000

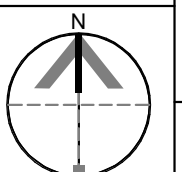





DRAWING NO.
RZ811

REV.

This drawing, as an instrument of service, is provided by and is the property of Turner Fleischer Architects Inc. The contractor must verify and accept responsibility for all dimensions and conditions on site and must notify Turner Fleischer Architects Inc. of any variations from the supplied information. This drawing is not to be scaled. The architect is not responsible for the accuracy of survey, structural, mechanical, electrical, etc. information shown on this drawing. Refer to the appropriate consultant drawings before proceeding with the work. Contractor must conform to all applicable codes and requirements of authority having jurisdiction. The contractor working from drawings not specifically marked "for Contractor" must assume full responsibility and bear costs for any corrections or damages resulting from his work.

SHADOW STUDY LEGEND

-  EXISTING SHADOWS
-  PROPOSED BUILDING
-  NEW SHADOWS BY PROPOSED DEVELOPMENT
-  PROPOSED PARK



1 MARCH 21 - 1318 PM
 RZ812 1: 3000



2 MARCH 21 - 1418 PM
 RZ812 1: 3000



3 MARCH 21 - 1518 PM
 RZ812 1: 3000



4 MARCH 21 - 1618 PM
 RZ812 1: 3000


#	DATE	DESCRIPTION	BY
---	------	-------------	----

PROJECT
1101A/1105/1163 Kingston Road

Pickering, ON

DRAWING
SHADOW STUDIES

PROJECT NO.
22.122P01
 PROJECT DATE
2023-10-20
 DRAWN BY
VVA
 CHECKED BY
AYU
 SCALE
1:3000

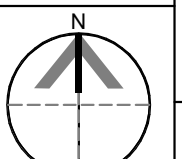






DRAWING NO.
RZ812

REV.


This drawing, as an instrument of service, is provided by and is the property of Turner Fleischer Architects Inc. The contractor must verify and accept responsibility for all dimensions and conditions on site and must notify Turner Fleischer Architects Inc. of any variations from the supplied information. This drawing is not to be scaled. The architect is not responsible for the accuracy of survey, structural, mechanical, electrical, etc. information shown on this drawing. Refer to the appropriate consultant drawings before proceeding with the work. Contractor must conform to all applicable codes and requirements of authority having jurisdiction. The contractor working from drawings not specifically marked "for Contractor" must assume full responsibility and bear costs for any corrections or damages resulting from his work.

SHADOW STUDY LEGEND

-  EXISTING SHADOWS
-  PROPOSED BUILDING
-  NEW SHADOWS BY PROPOSED DEVELOPMENT
-  PROPOSED PARK

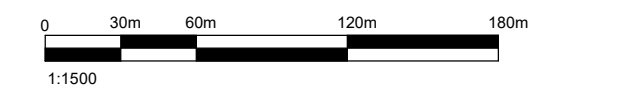

1 MARCH 21 - 1718 PM
RZ813 1:3000

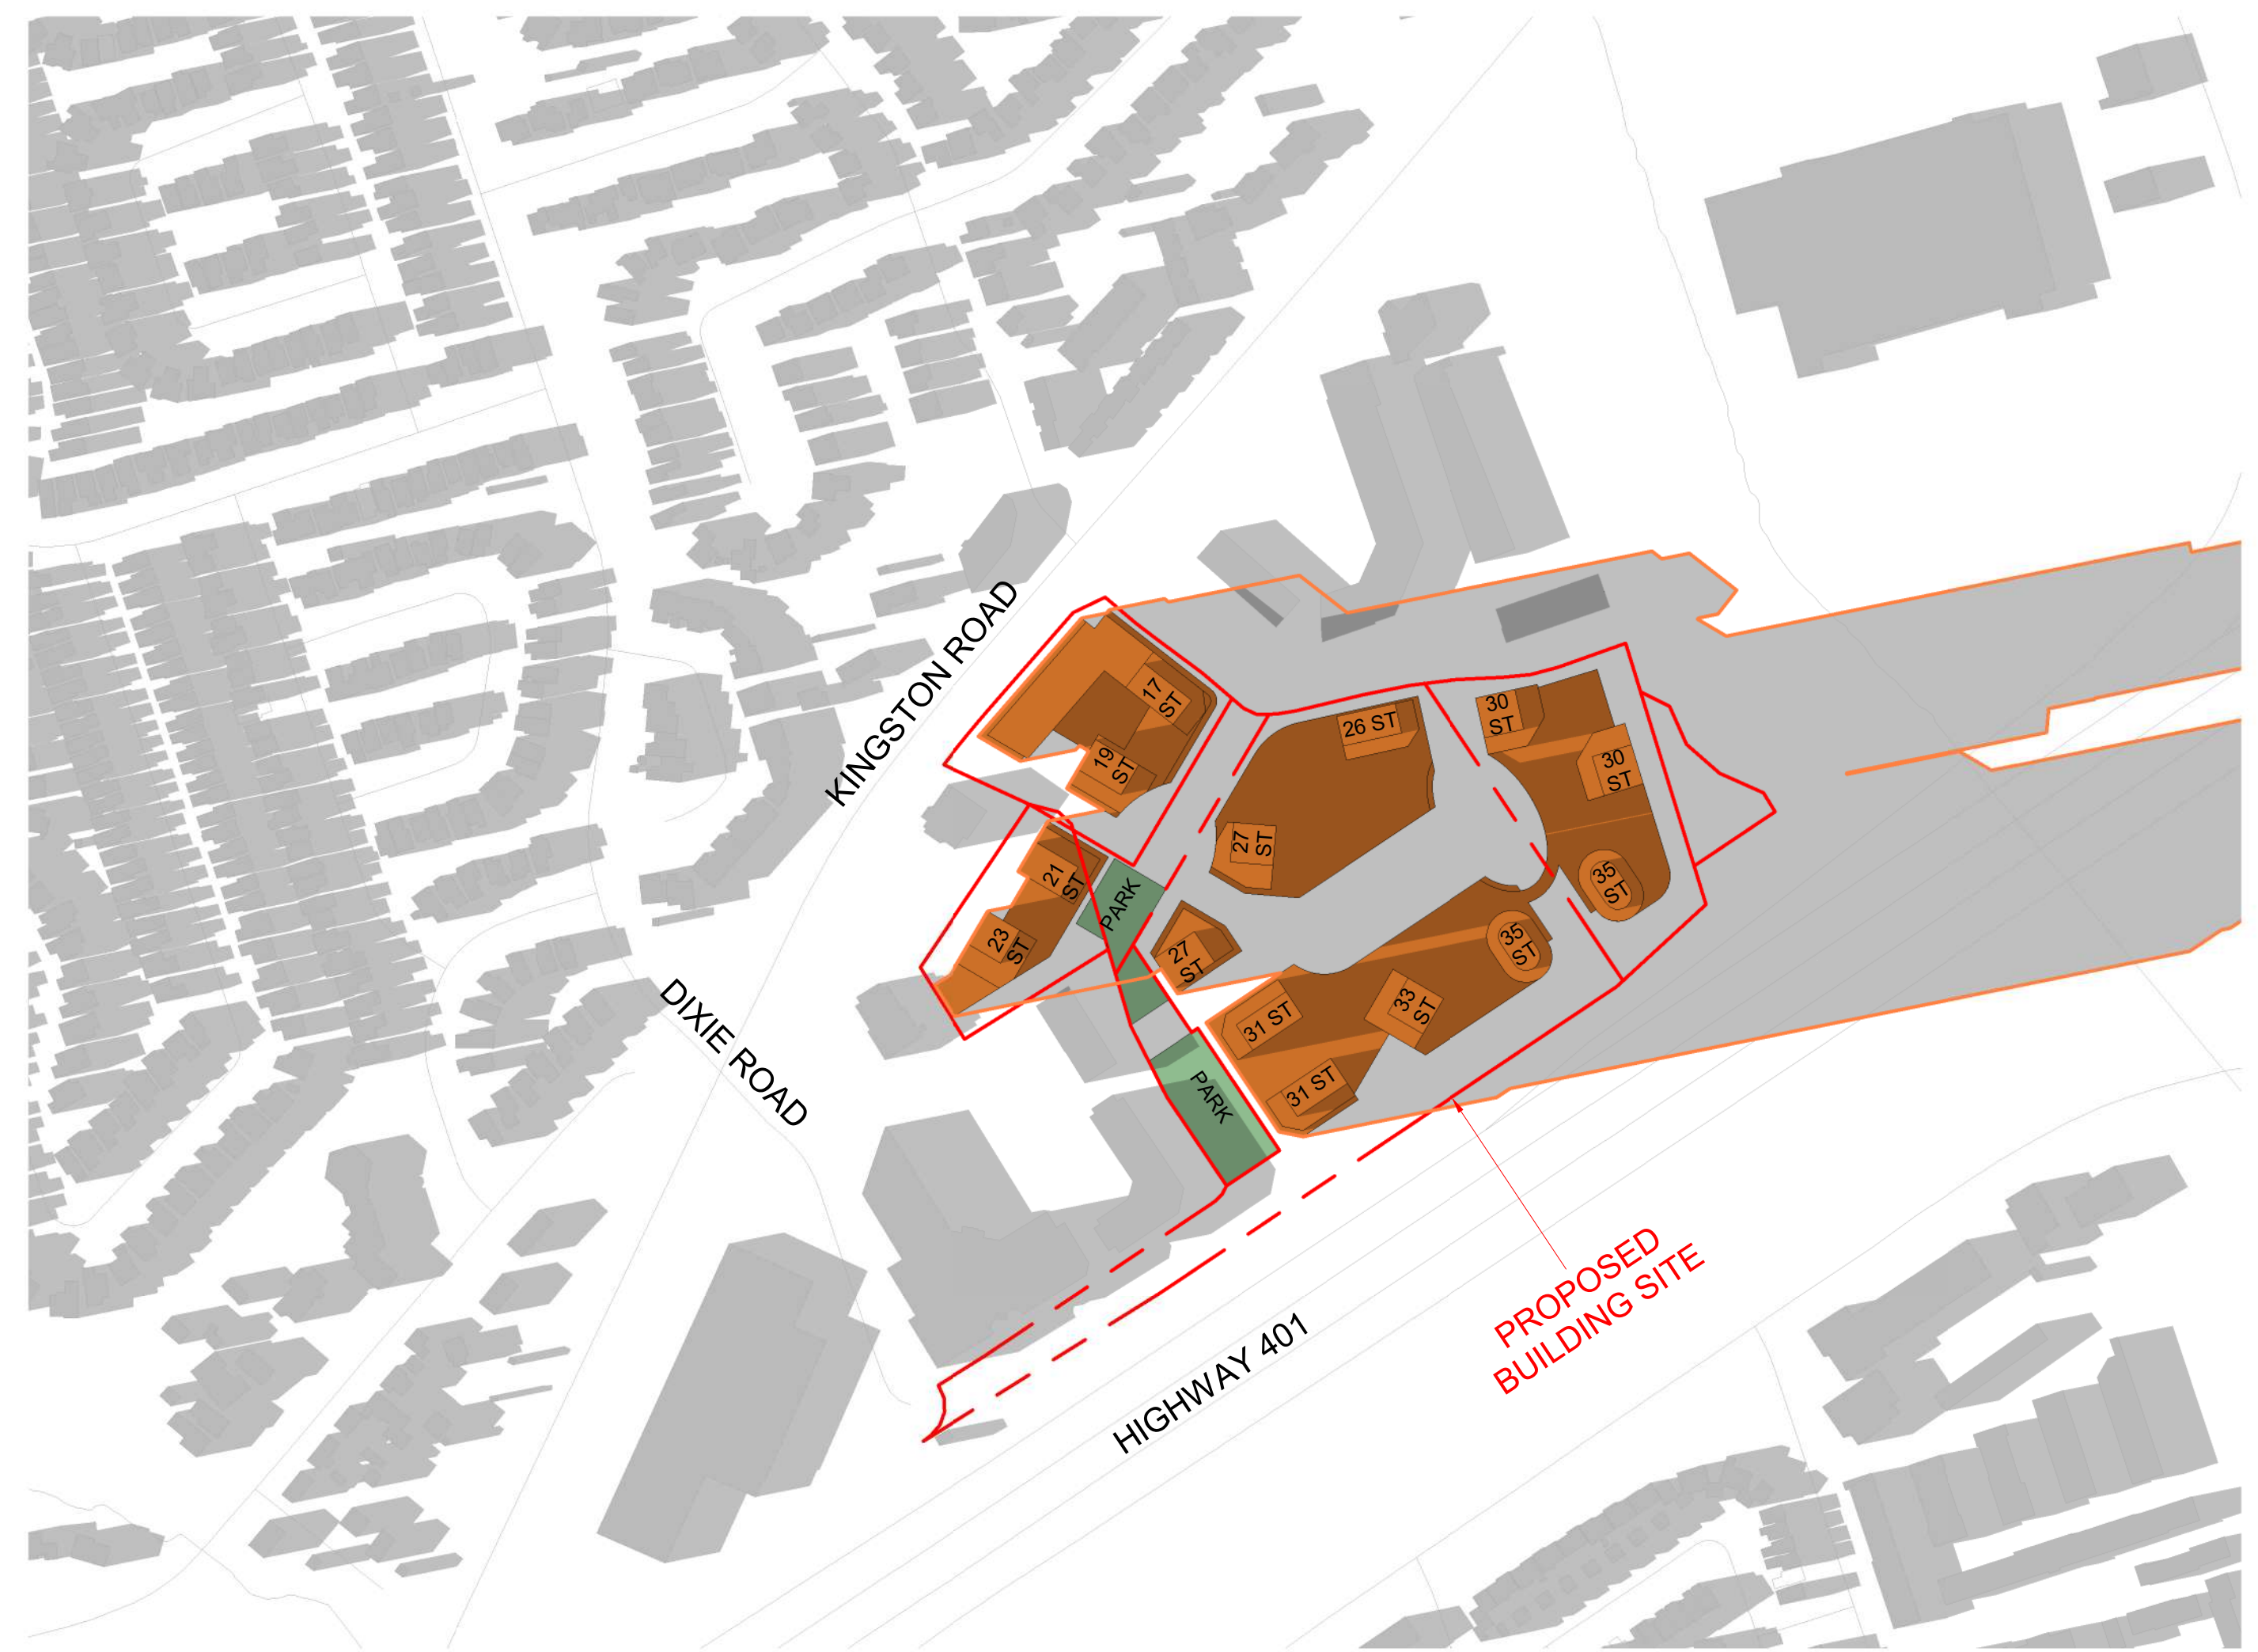

2 MARCH 21 - 1818 PM
RZ813 1:3000



3 MARCH 21 - 1918 PM
RZ813 1:3000



4 JUNE 21 - 0918 AM
RZ813 1:3000


#	DATE	DESCRIPTION	BY
---	------	-------------	----

PROJECT
1101A/1105/1163 Kingston Road

Pickering, ON

DRAWING
SHADOW STUDIES



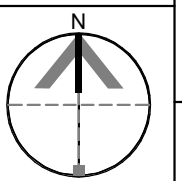

PROJECT NO.
22.122P01
PROJECT DATE
2023-10-20
DRAWN BY
VVA
CHECKED BY
AYU
SCALE
1:3000



DRAWING NO.
RZ813

REV.

SHADOW STUDY LEGEND

-  EXISTING SHADOWS
-  PROPOSED BUILDING
-  NEW SHADOWS BY PROPOSED DEVELOPMENT
-  PROPOSED PARK



1 JUNE 21 - 1018 AM
 RZ814 1:3000



2 JUNE 21 - 1118 AM
 RZ814 1:3000



3 JUNE 21 - 1218 PM
 RZ814 1:3000



4 JUNE 21 - 1318 PM
 RZ814 1:3000


#	DATE	DESCRIPTION	BY
---	------	-------------	----

PROJECT
1101A/1105/1163 Kingston Road

Pickering, ON

DRAWING
SHADOW STUDIES

PROJECT NO.
22.122P01
 PROJECT DATE
2023-10-20
 DRAWN BY
VVA
 CHECKED BY
AYU
 SCALE
1:3000

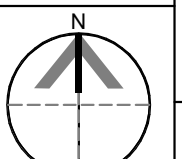





DRAWING NO.
RZ814

REV.

This drawing, as an instrument of service, is provided by and is the property of Turner Fleischer Architects Inc. The contractor must verify and accept responsibility for all dimensions and conditions on site and must notify Turner Fleischer Architects Inc. of any variations from the supplied information. This drawing is not to be scaled. The architect is not responsible for the accuracy of survey, structural, mechanical, electrical, etc. information shown on this drawing. Refer to the appropriate consultant drawings before proceeding with the work. Contractor must conform to all applicable codes and requirements of authority having jurisdiction. The contractor working from drawings not specifically marked "for Contractor" must assume full responsibility and bear costs for any corrections or damages resulting from his work.

SHADOW STUDY LEGEND

-  EXISTING SHADOWS
-  PROPOSED BUILDING
-  NEW SHADOWS BY PROPOSED DEVELOPMENT
-  PROPOSED PARK



1 JUNE 21 - 1418 PM
 RZ815 1:3000



2 JUNE 21 - 1518 PM
 RZ815 1:3000



3 JUNE 21 - 1618 PM
 RZ815 1:3000




4 JUNE 21 - 1718 PM
 RZ815 1:3000

#	DATE	DESCRIPTION	BY
---	------	-------------	----

PROJECT
1101A/1105/1163 Kingston Road
 Pickering, ON

DRAWING
SHADOW STUDIES



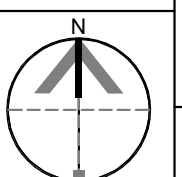

PROJECT NO.
22.122P01
 PROJECT DATE
2023-10-20
 DRAWN BY
VVA
 CHECKED BY
AYU
 SCALE
1:3000




DRAWING NO. **RZ815** REV.

This drawing, as an instrument of service, is provided by and is the property of Turner Fleischer Architects Inc. The contractor must verify and accept responsibility for all dimensions and conditions on site and must notify Turner Fleischer Architects Inc. of any variations from the supplied information. This drawing is not to be scaled. The architect is not responsible for the accuracy of survey, structural, mechanical, electrical, etc. information shown on this drawing. Refer to the appropriate consultant drawings before proceeding with the work. Contractor must conform to all applicable codes and requirements of authority having jurisdiction. The contractor working from drawings not specifically marked "for Contractor" must assume full responsibility and bear costs for any corrections or damages resulting from his work.

SHADOW STUDY LEGEND

-  EXISTING SHADOWS
-  PROPOSED BUILDING
-  NEW SHADOWS BY PROPOSED DEVELOPMENT
-  PROPOSED PARK

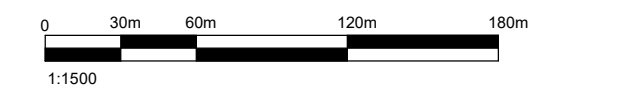


1 JUNE 21 - 1818 PM
RZ816 1: 3000



2 JUNE 21 - 1918 PM
RZ816 1: 3000



3 SEPTEMBER 21 - 0918 AM
RZ816 1: 3000

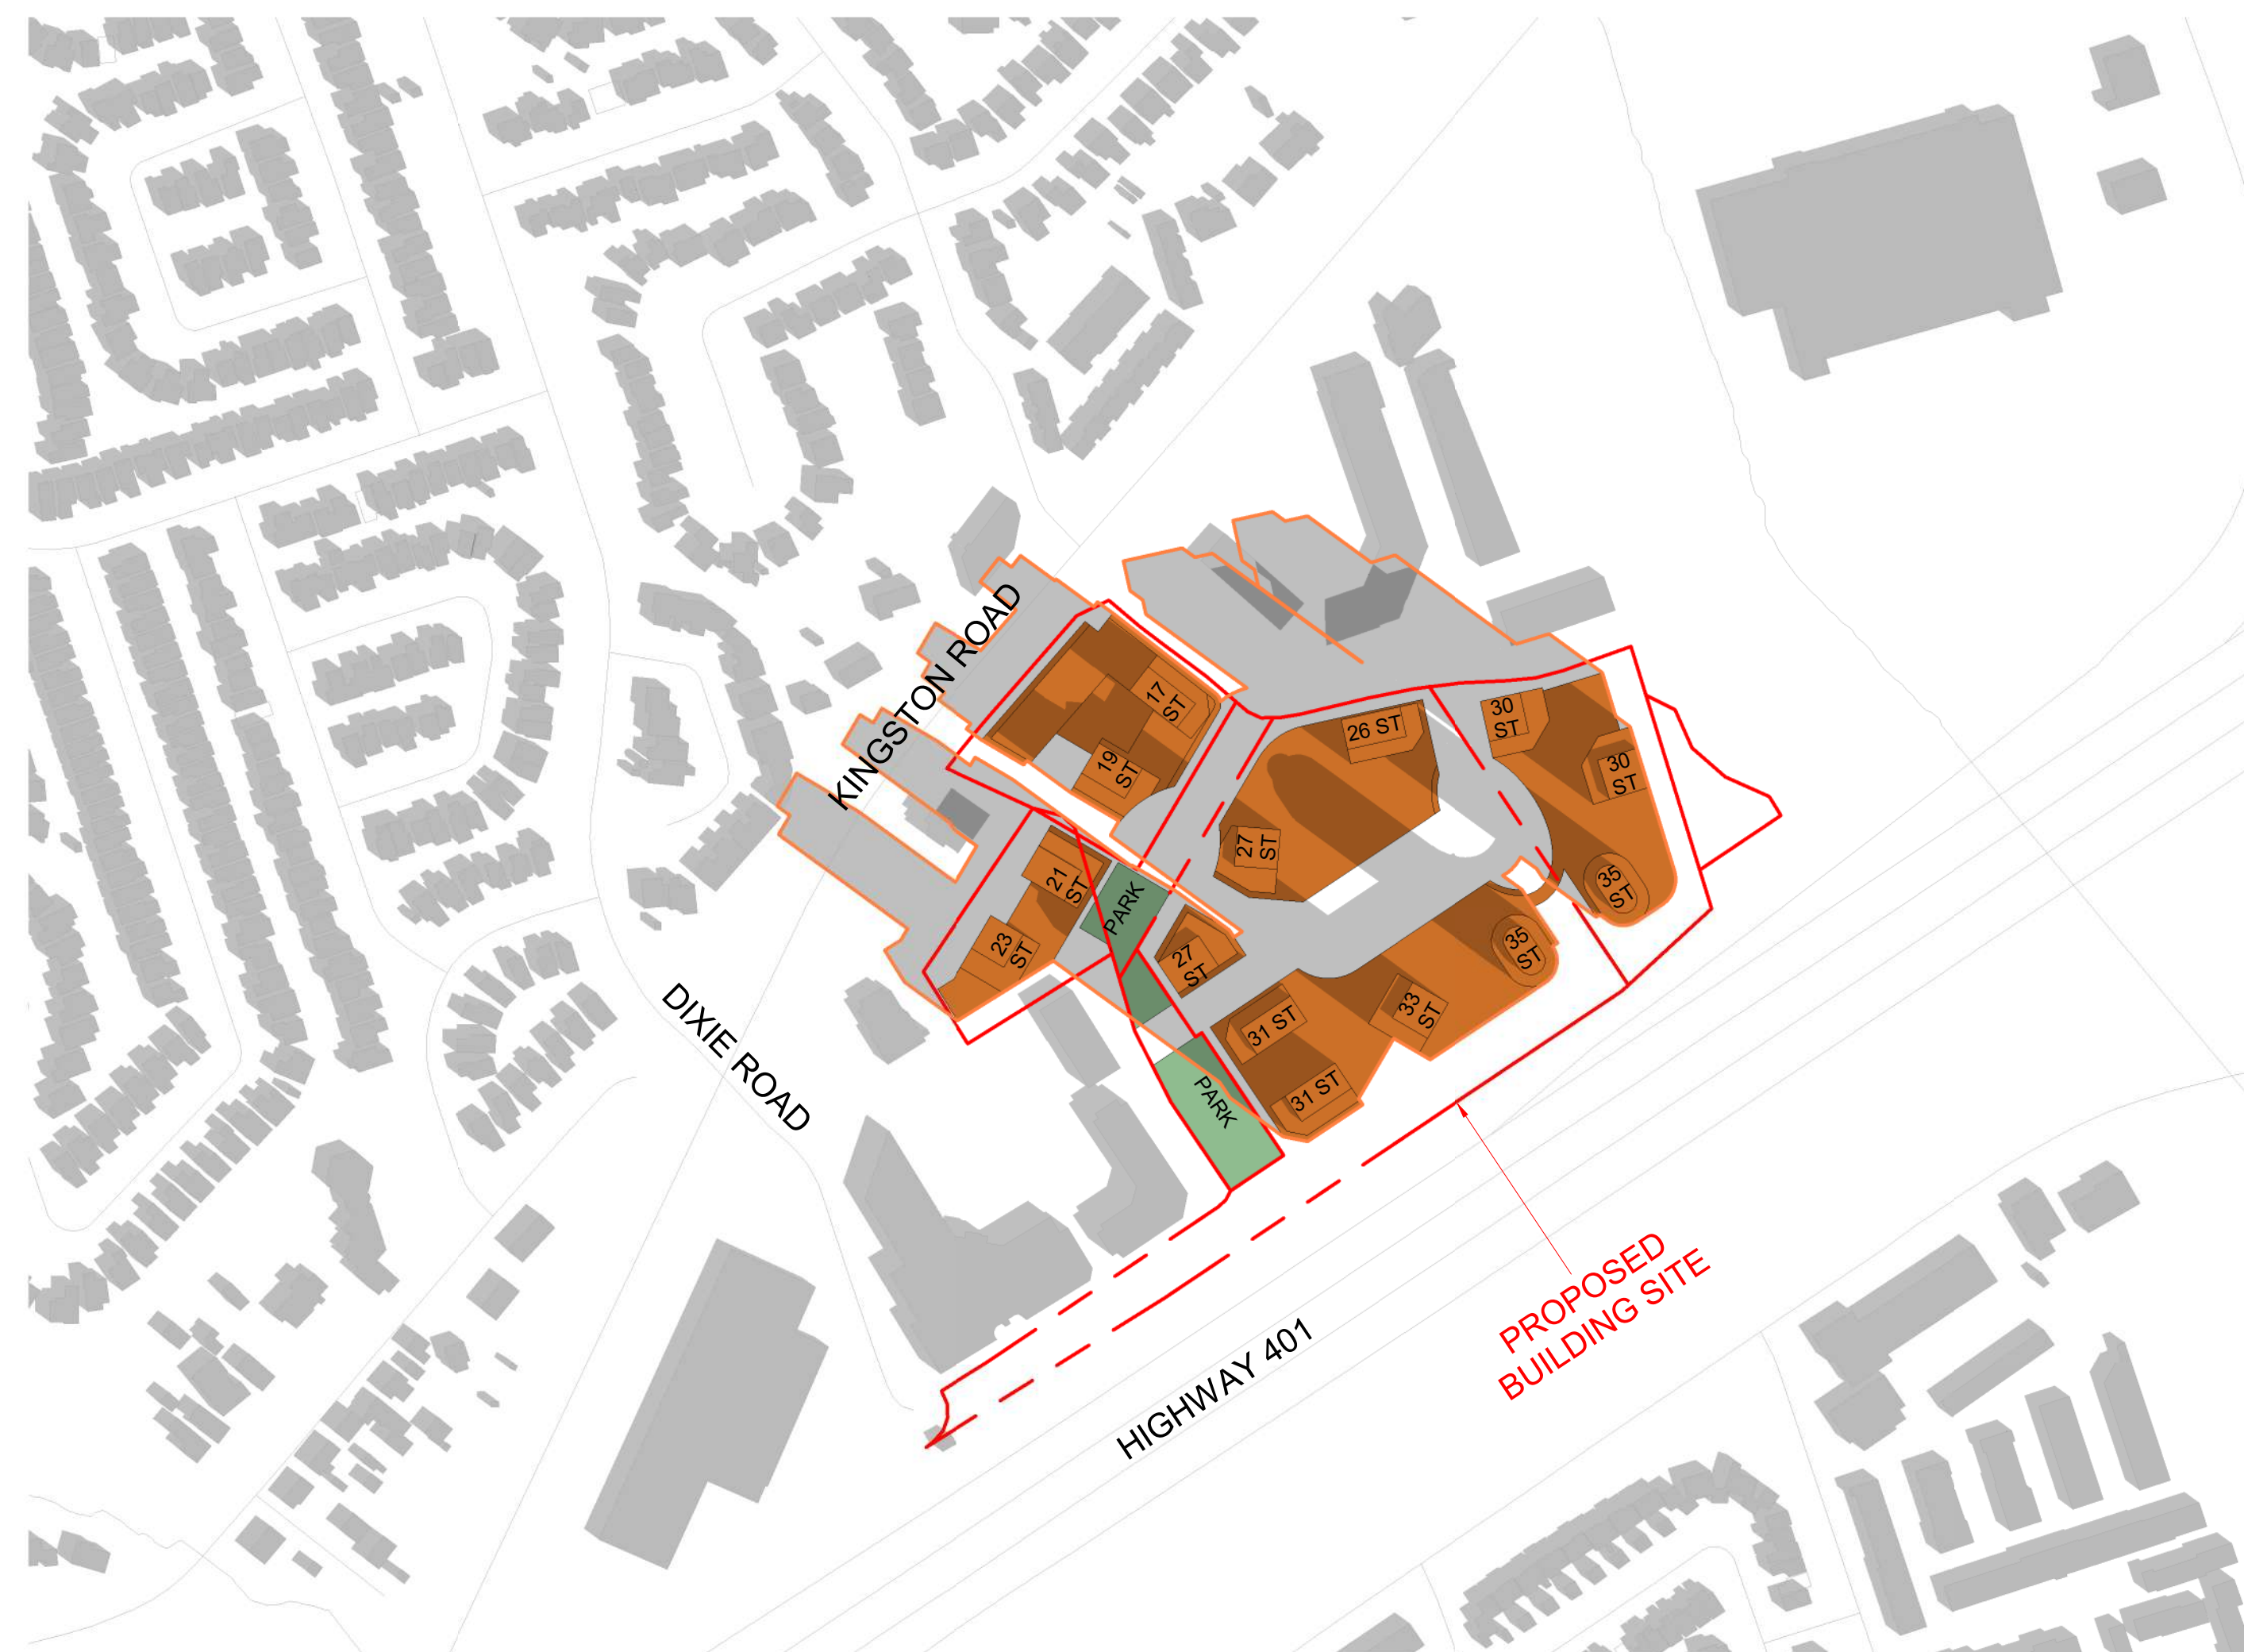

4 SEPTEMBER 21 - 1018 AM
RZ816 1: 3000


#	DATE	DESCRIPTION	BY
---	------	-------------	----

PROJECT
1101A/1105/1163 Kingston Road

Pickering, ON

DRAWING
SHADOW STUDIES

PROJECT NO.
22.122P01
PROJECT DATE
2023-10-20
DRAWN BY
VVA
CHECKED BY
AYU
SCALE
Custom Scale

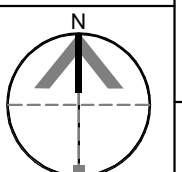





DRAWING NO.
RZ816

REV.


This drawing, as an instrument of service, is provided by and is the property of Turner Fleischer Architects Inc. The contractor must verify and accept responsibility for all dimensions and conditions on site and must notify Turner Fleischer Architects Inc. of any variations from the supplied information. This drawing is not to be scaled. The architect is not responsible for the accuracy of survey, structural, mechanical, electrical, etc. information shown on this drawing. Refer to the appropriate consultant drawings before proceeding with the work. Contractor must conform to all applicable codes and requirements of authority having jurisdiction. The contractor working from drawings not specifically marked "for Contractor" must assume full responsibility and bear costs for any corrections or damages resulting from his work.

SHADOW STUDY LEGEND

-  EXISTING SHADOWS
-  PROPOSED BUILDING
-  NEW SHADOWS BY PROPOSED DEVELOPMENT
-  PROPOSED PARK



1 SEPTEMBER 21 - 1118 AM
 RZ817 1:3000

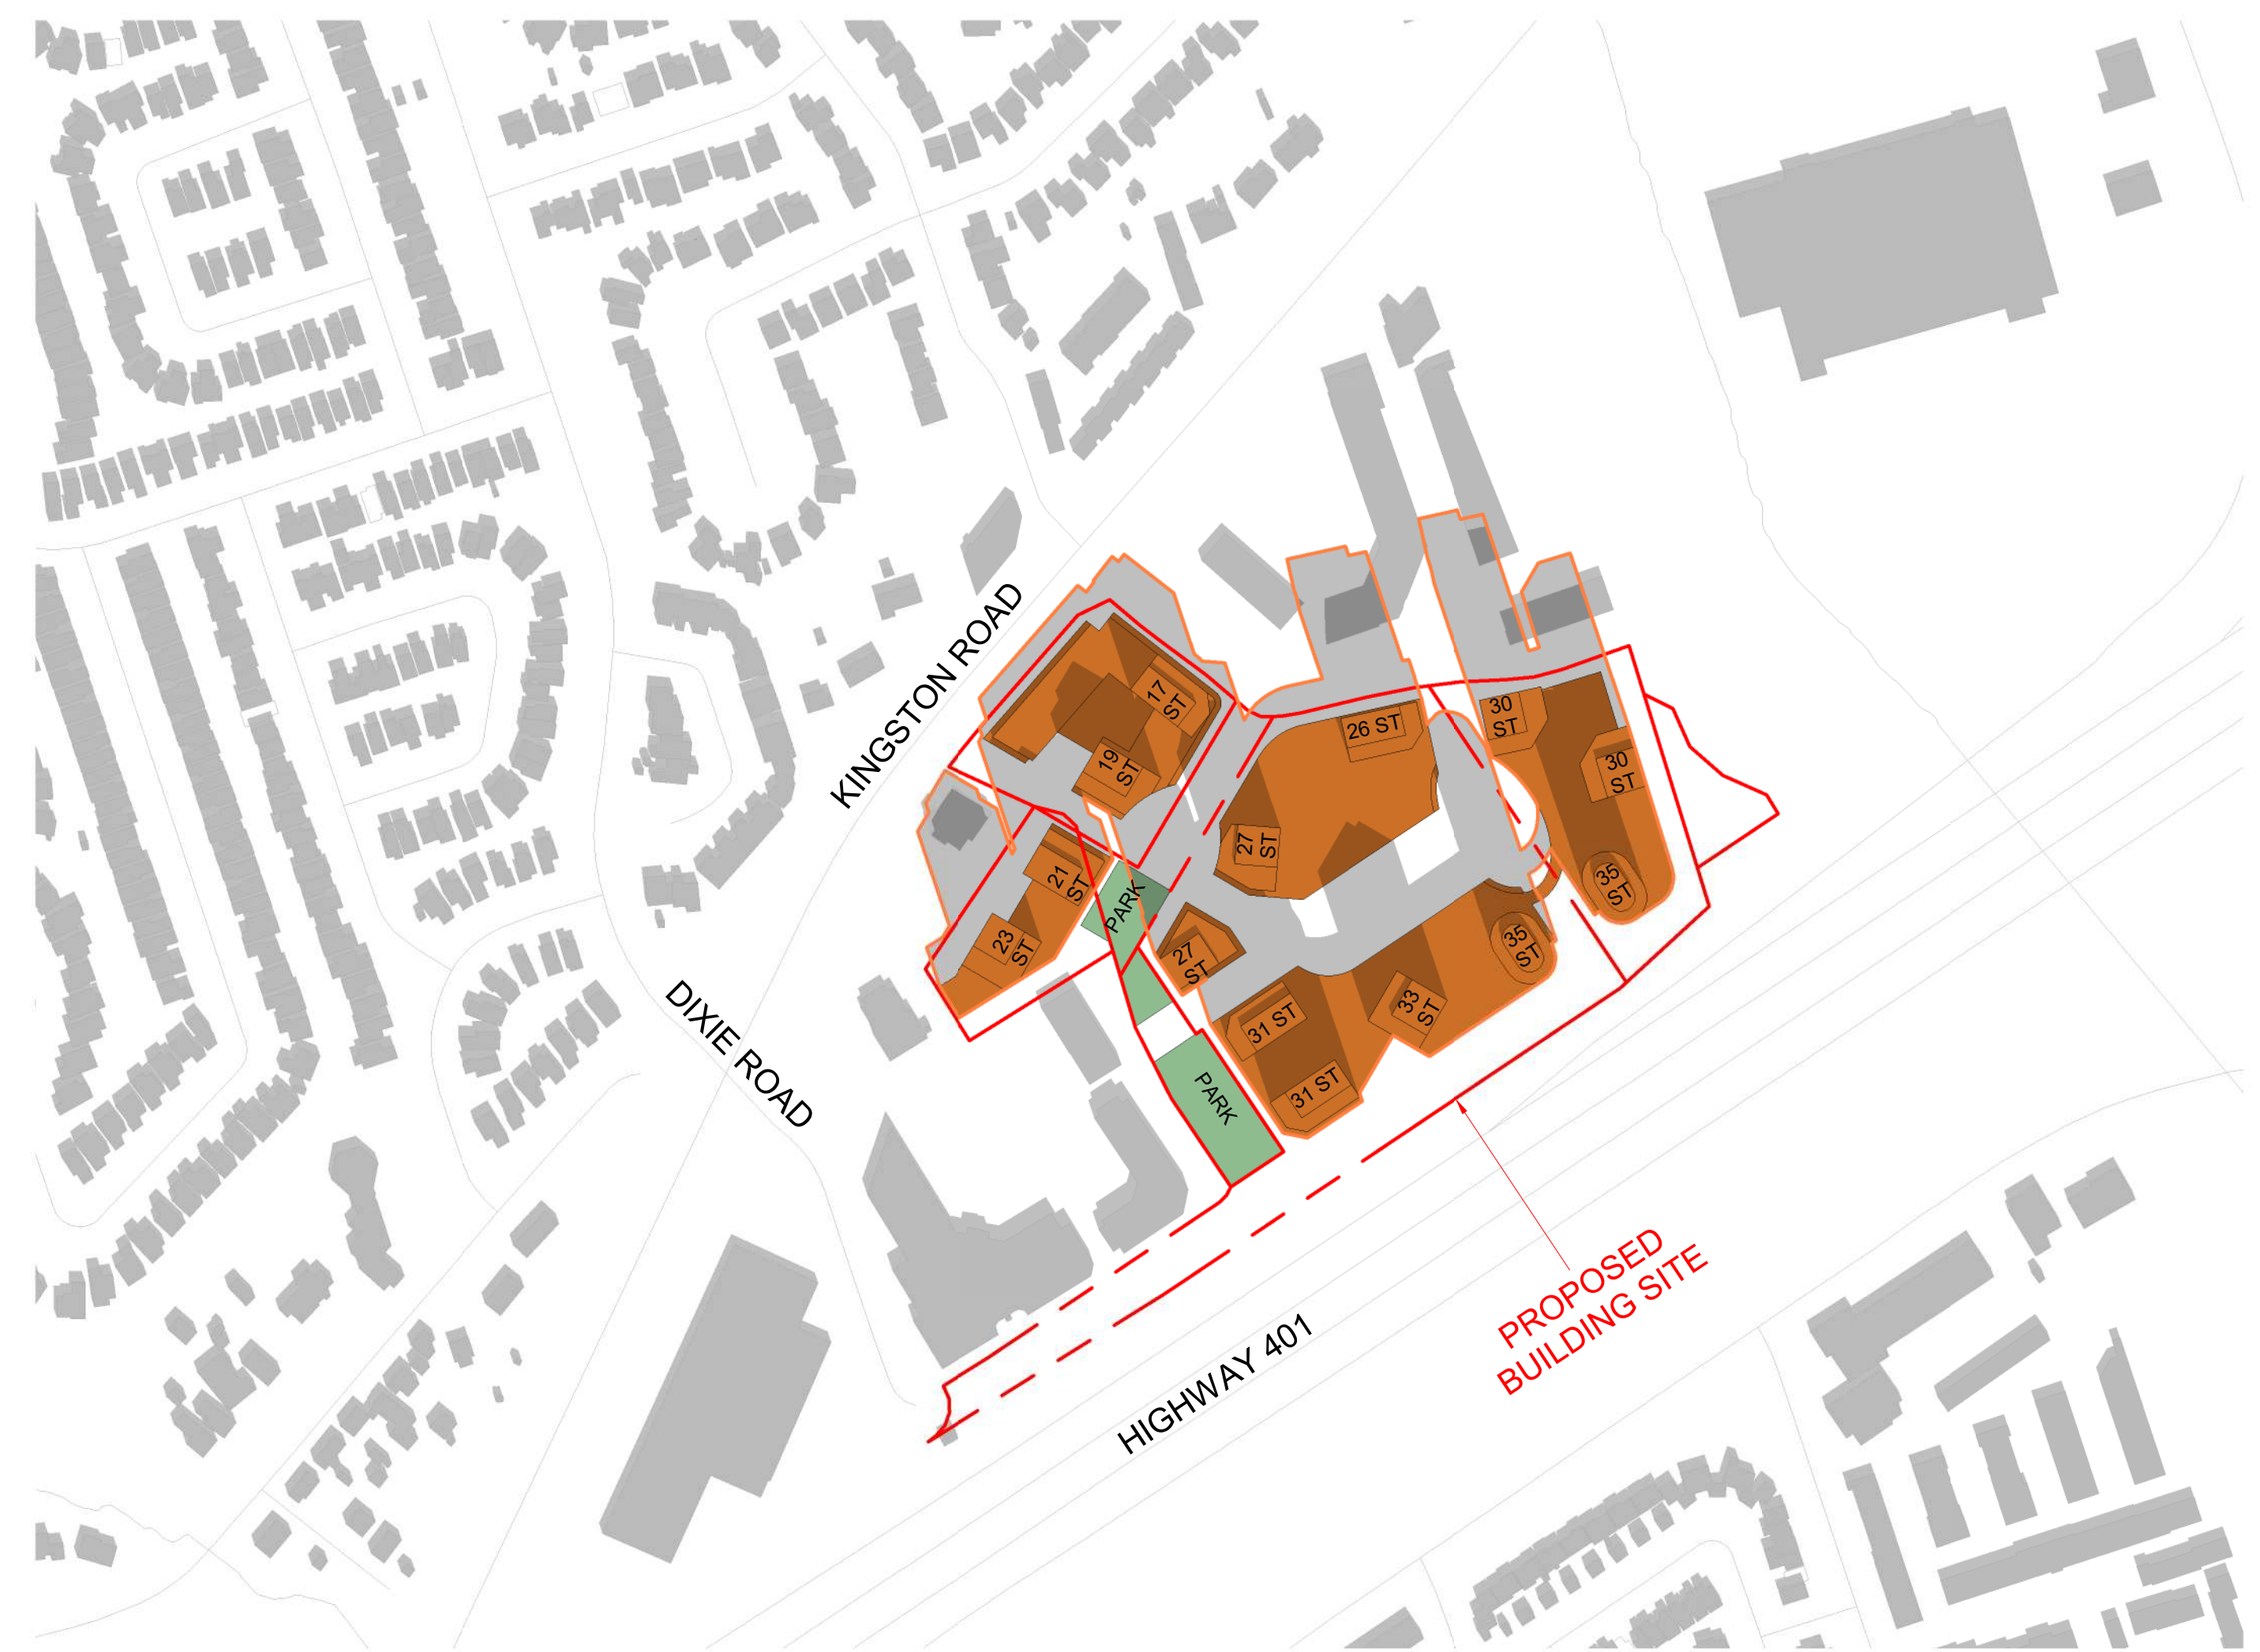

2 SEPTEMBER 21 - 1218 PM
 RZ817 1:3000



3 SEPTEMBER 21 - 1318 PM
 RZ817 1:3000



4 SEPTEMBER 21 - 1418 PM
 RZ817 1:3000


#	DATE	DESCRIPTION	BY
---	------	-------------	----

PROJECT
1101A/1105/1163 Kingston Road
 Pickering, ON

DRAWING



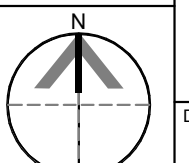

SHADOW STUDIES

PROJECT NO.
22.122P01
 PROJECT DATE
2023-10-20
 DRAWN BY
VVA
 CHECKED BY
AYU
 SCALE
1:3000



DRAWING NO. **RZ817** REV.

SHADOW STUDY LEGEND


-  EXISTING SHADOWS
-  PROPOSED BUILDING
-  NEW SHADOWS BY PROPOSED DEVELOPMENT
-  PROPOSED PARK




1 SEPTEMBER 21 - 1518 PM
 RZ818 1:3000



2 SEPTEMBER 21 - 1618 PM
 RZ818 1:3000

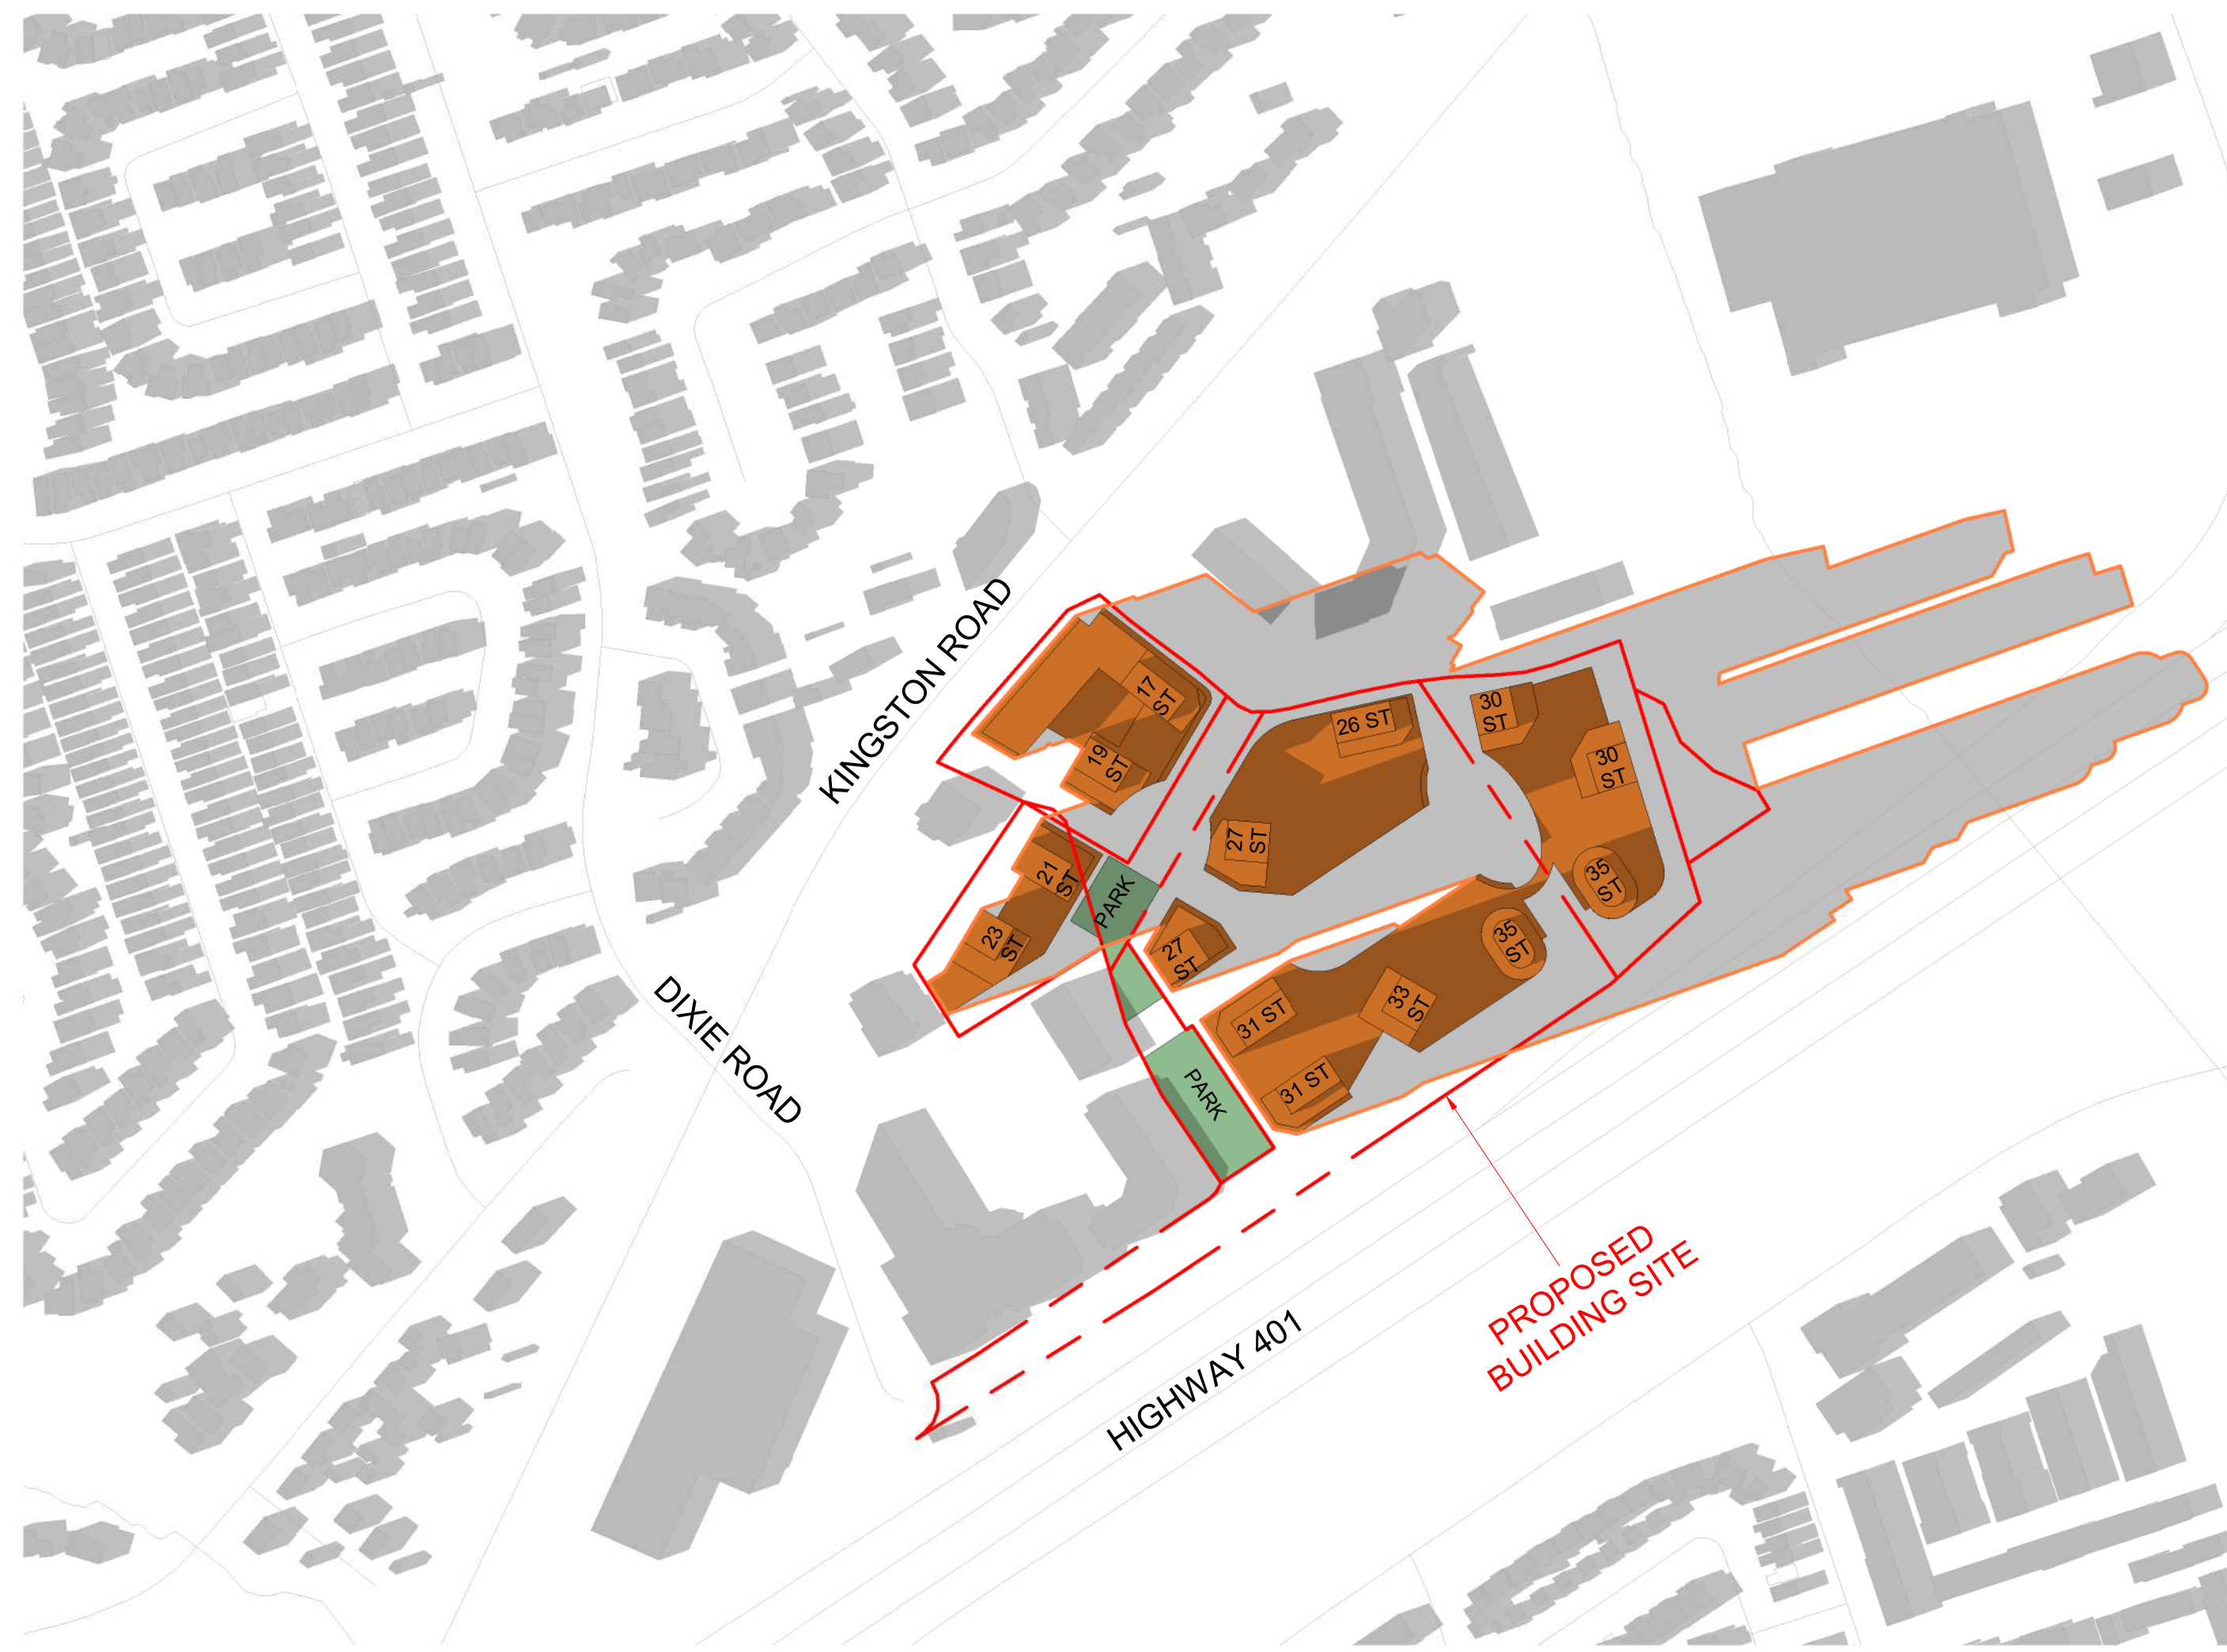

3 SEPTEMBER 21 - 1718 PM
 RZ818 1:3000

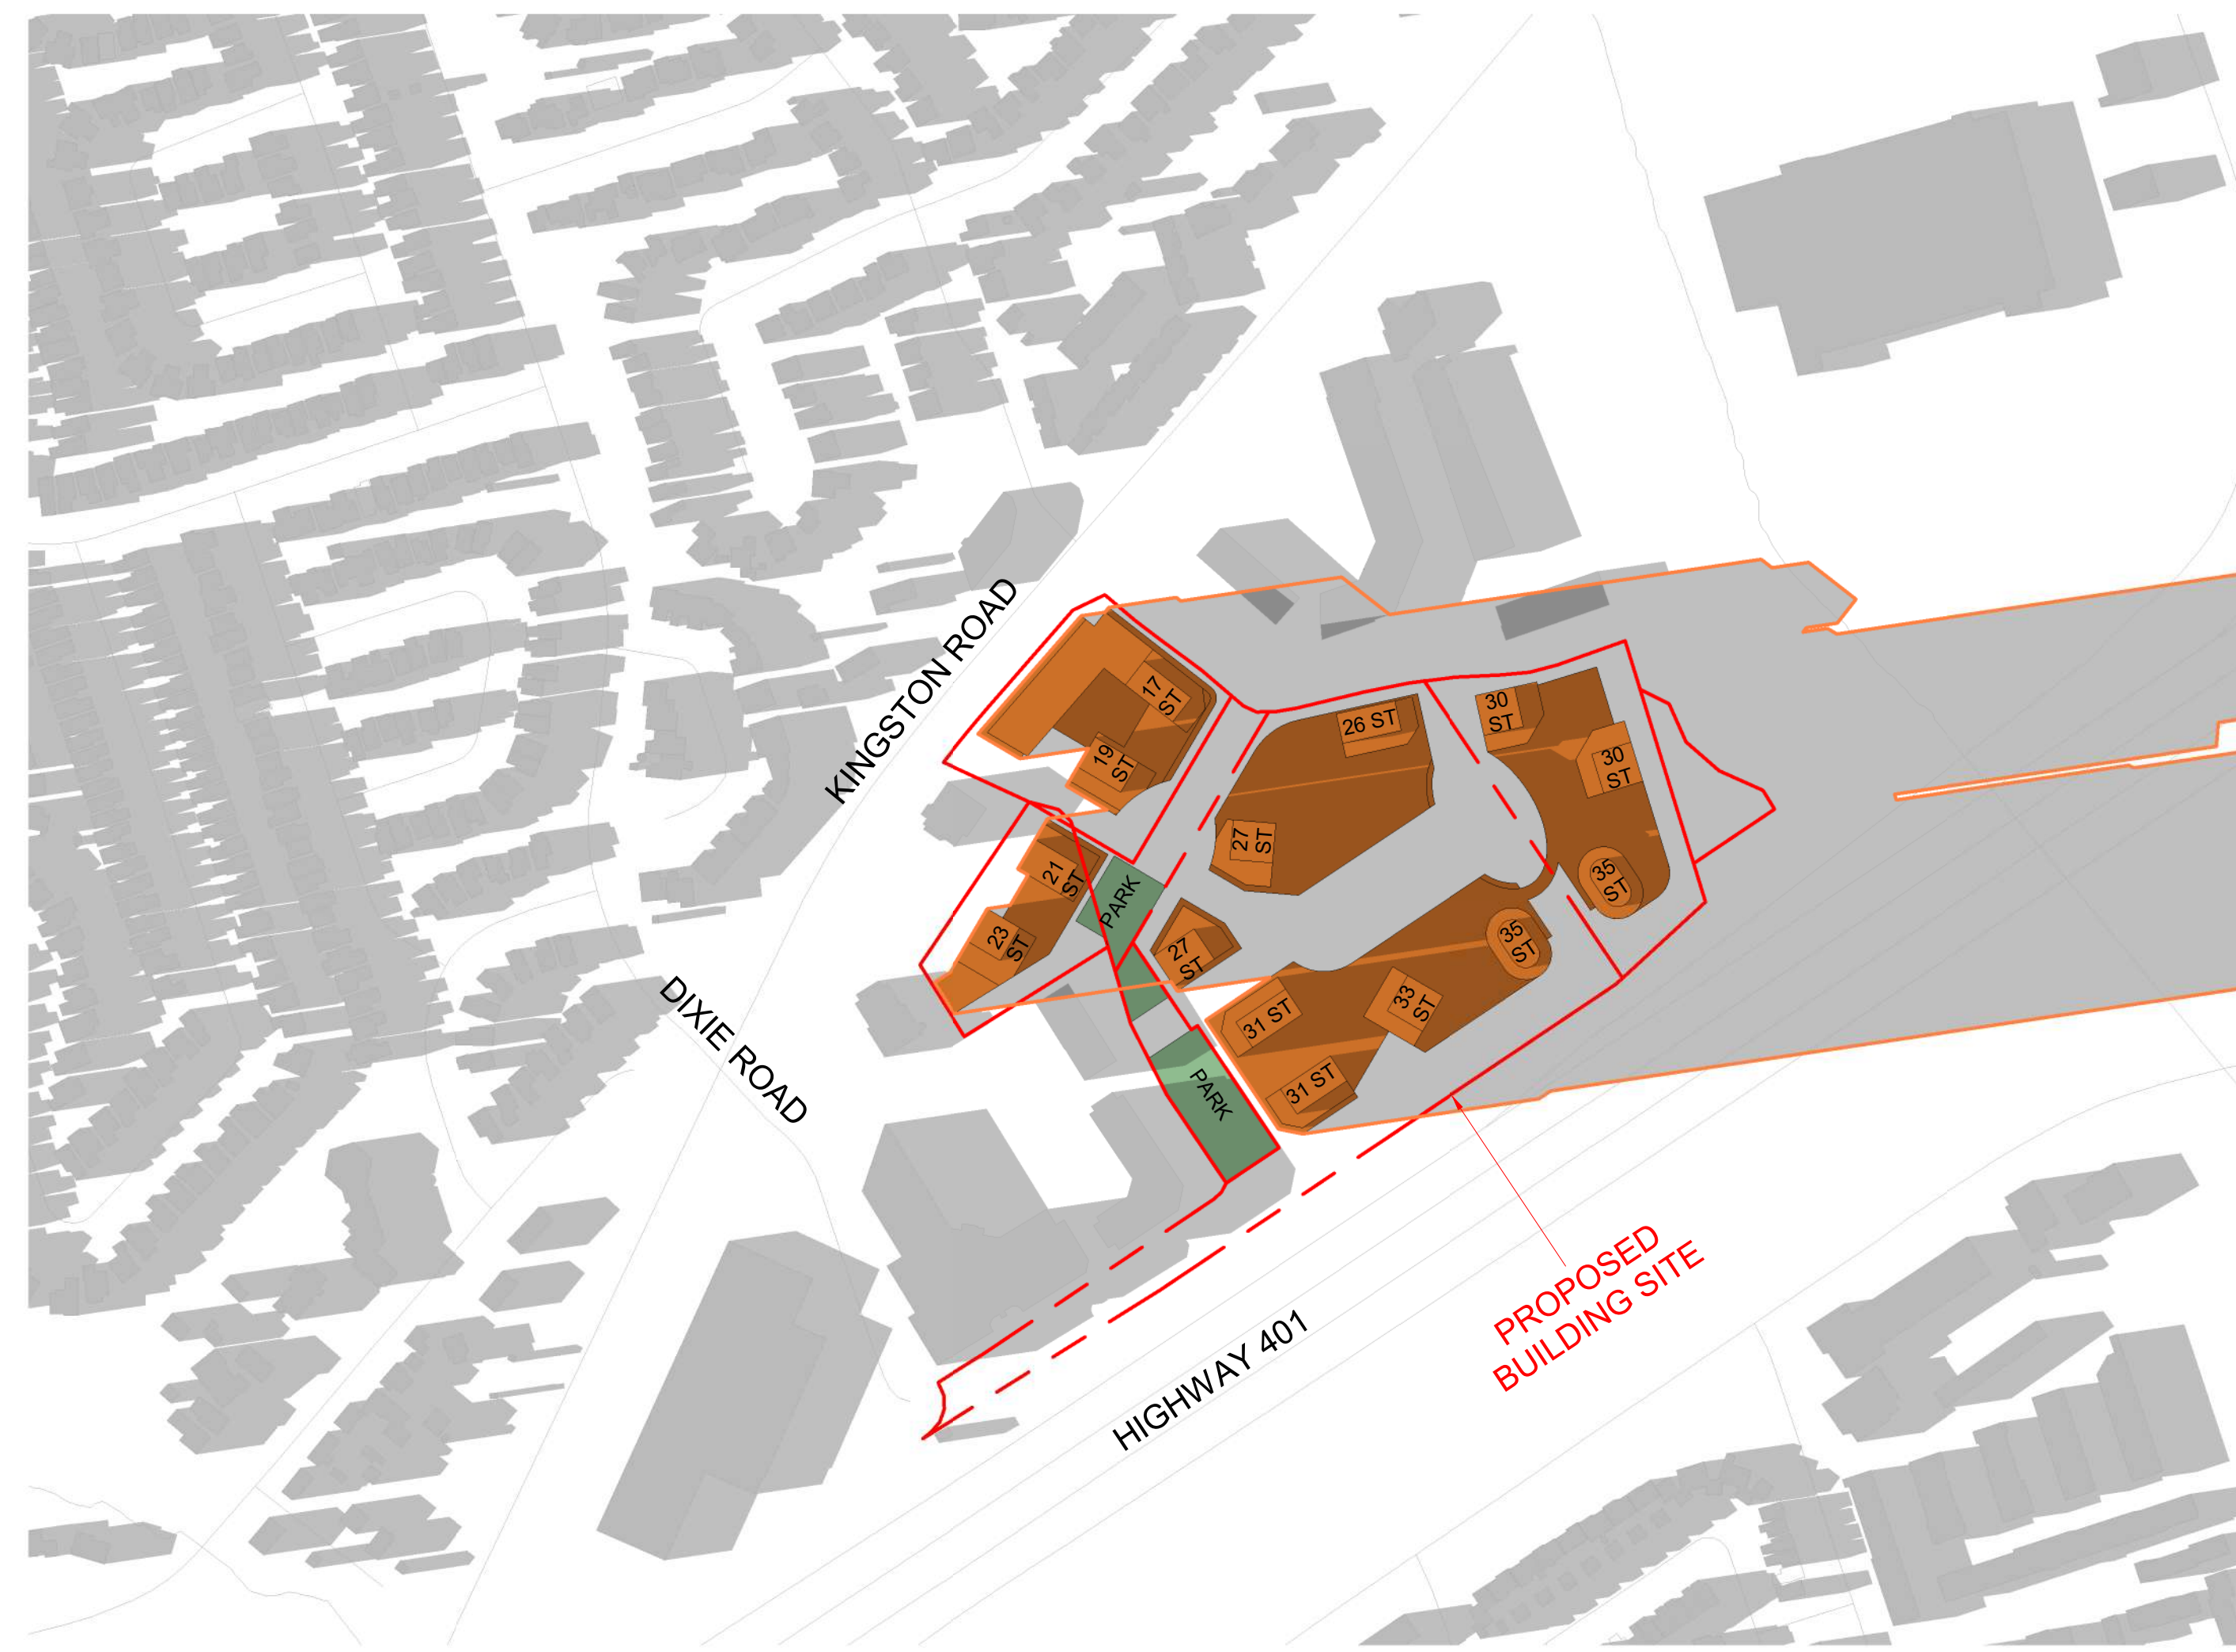

4 SEPTEMBER 21 - 1818 PM
 RZ818 1:3000


#	DATE	DESCRIPTION	BY
---	------	-------------	----

PROJECT
1101A/1105/1163 Kingston Road

Pickering, ON

DRAWING
SHADOW STUDIES

PROJECT NO.
22.122P01
 PROJECT DATE
2023-10-20
 DRAWN BY
VVA
 CHECKED BY
AYU
 SCALE
1:3000

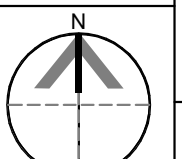





DRAWING NO.
RZ818

REV.

This drawing, as an instrument of service, is provided by and is the property of Turner Fleischer Architects Inc. The contractor must verify and accept responsibility for all dimensions and conditions on site and must notify Turner Fleischer Architects Inc. of any variations from the supplied information. This drawing is not to be scaled. The architect is not responsible for the accuracy of survey, structural, mechanical, electrical, etc. information shown on this drawing. Refer to the appropriate consultant drawings before proceeding with the work. Contractor must conform to all applicable codes and requirements of authorities having jurisdiction. The contractor working from drawings not specifically marked "for Contractor" must assume full responsibility and bear costs for any corrections or damages resulting from his work.

SHADOW STUDY LEGEND


-  EXISTING SHADOWS
-  PROPOSED BUILDING
-  NEW SHADOWS BY PROPOSED DEVELOPMENT
-  PROPOSED PARK



1 SEPTEMBER 21 - 1918 PM
 RZ819 1:3000



2 DECEMBER 21 - 0918 AM
 RZ819 1:3000

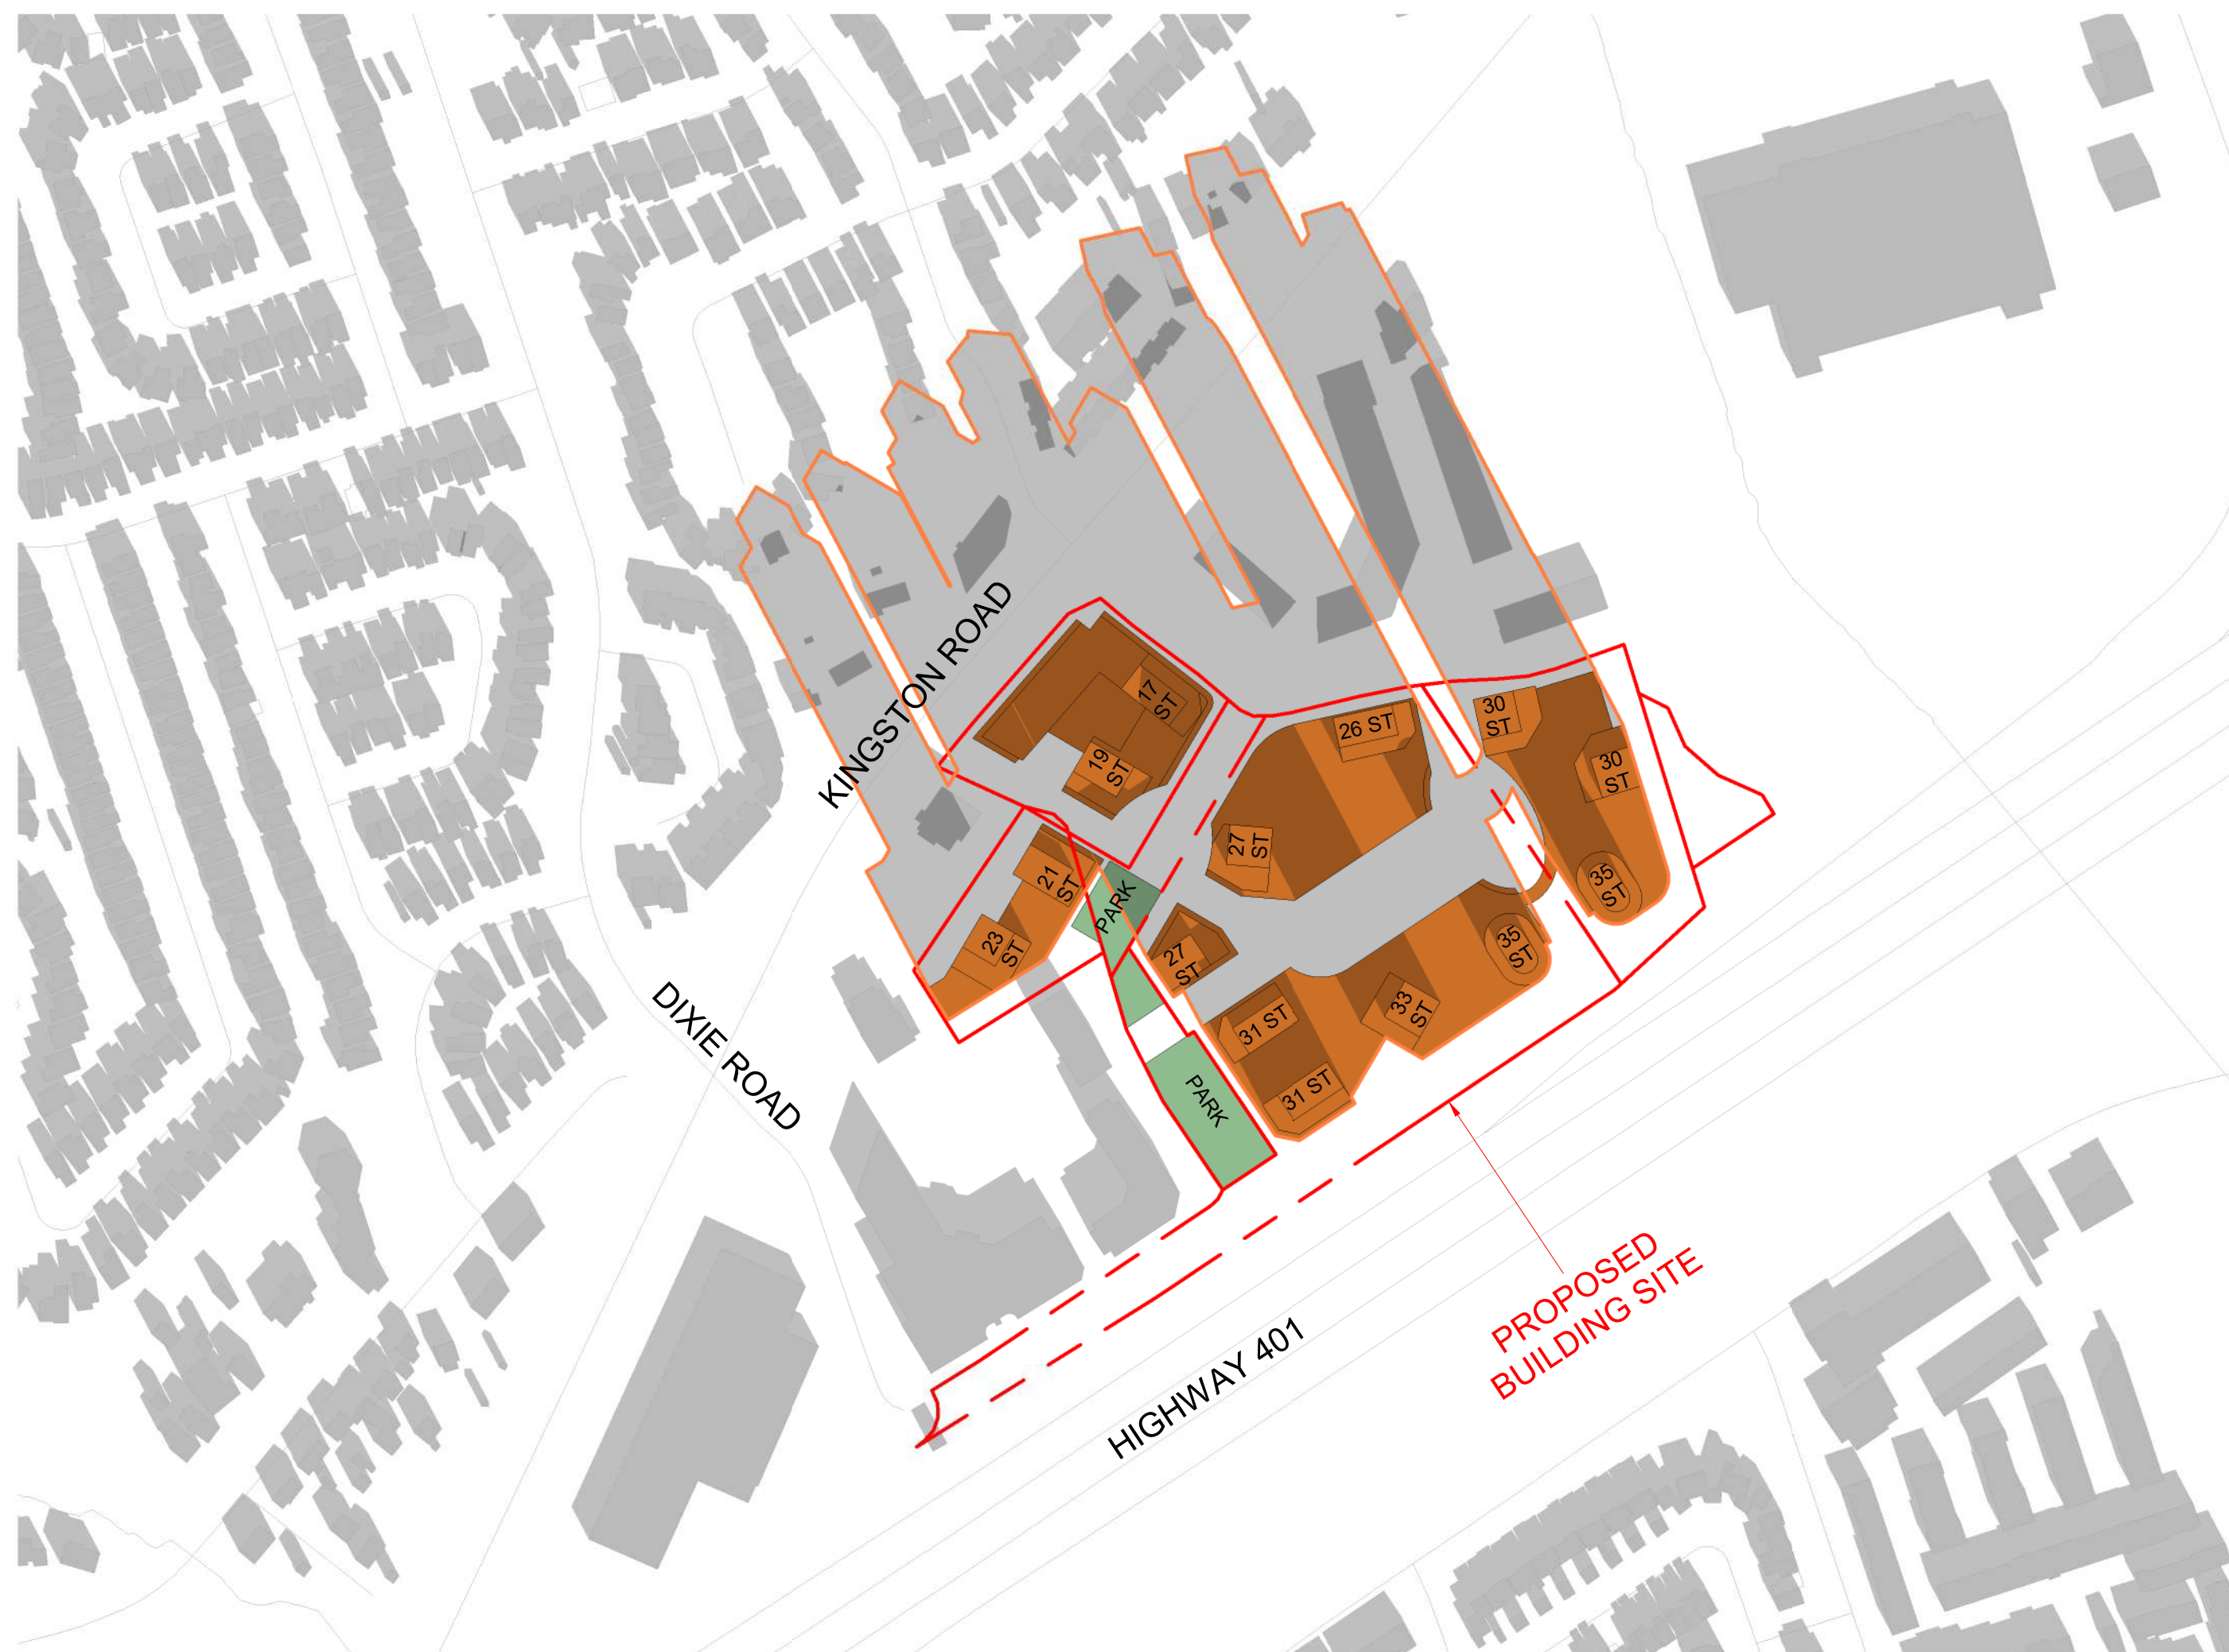

3 DECEMBER 21 - 1018 AM
 RZ819 1:3000



4 DECEMBER 21 - 1118 AM
 RZ819 1:3000


#	DATE	DESCRIPTION	BY
---	------	-------------	----

PROJECT
1101A/1105/1163 Kingston Road

Pickering, ON

DRAWING
SHADOW STUDIES

PROJECT NO.
22.122P01
 PROJECT DATE
2023-10-20
 DRAWN BY
VVA
 CHECKED BY
AYU
 SCALE
1:3000

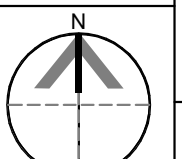





DRAWING NO.
RZ819

REV.

This drawing, as an instrument of service, is provided by and is the property of Turner Fleischer Architects Inc. The contractor must verify and accept responsibility for all dimensions and conditions on site and must notify Turner Fleischer Architects Inc. of any variations from the supplied information. This drawing is not to be scaled. The architect is not responsible for the accuracy of survey, structural, mechanical, electrical, etc. information shown on this drawing. Refer to the appropriate consultant drawings before proceeding with the work. Contractor must conform to all applicable codes and requirements of authority having jurisdiction. The contractor working from drawings not specifically marked "for Contractor" must assume full responsibility and bear costs for any corrections or damages resulting from his work.

SHADOW STUDY LEGEND

-  EXISTING SHADOWS
-  PROPOSED BUILDING
-  NEW SHADOWS BY PROPOSED DEVELOPMENT
-  PROPOSED PARK



1 DECEMBER 21 - 1218 PM
 RZ820 1:3000



2 DECEMBER 21 - 1318 PM
 RZ820 1:3000



3 DECEMBER 21 - 1418 PM
 RZ820 1:3000



4 DECEMBER 21 - 1518 PM
 RZ820 1:3000


#	DATE	DESCRIPTION	BY
---	------	-------------	----

PROJECT
1101A/1105/1163 Kingston Road

Pickering, ON

DRAWING
SHADOW STUDIES

PROJECT NO.
22.122P01
 PROJECT DATE
2023-10-20
 DRAWN BY
VVA
 CHECKED BY
AYU
 SCALE
1:3000

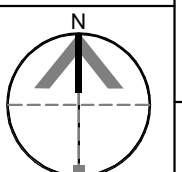

DRAWING NO.
RZ820

REV.



1 DECEMBER 21 - 1618 PM
 RZ821 1:3000



2 DECEMBER 21 - 1718 PM
 RZ821 1:3000



3 DECEMBER 21 - 1818 PM
 RZ821 1:3000



4 DECEMBER 21 - 1918 PM
 RZ821 1:3000

#	DATE	DESCRIPTION	BY
---	------	-------------	----

PROJECT
1101A/1105/1163 Kingston Road
 Pickering, ON

DRAWING
SHADOW STUDIES

PROJECT NO.
22.122P01
 PROJECT DATE
2023-10-20
 DRAWN BY
VVA
 CHECKED BY
AYU
 SCALE
1:3000

N



DRAWING NO. RZ821	REV.
-----------------------------	------