


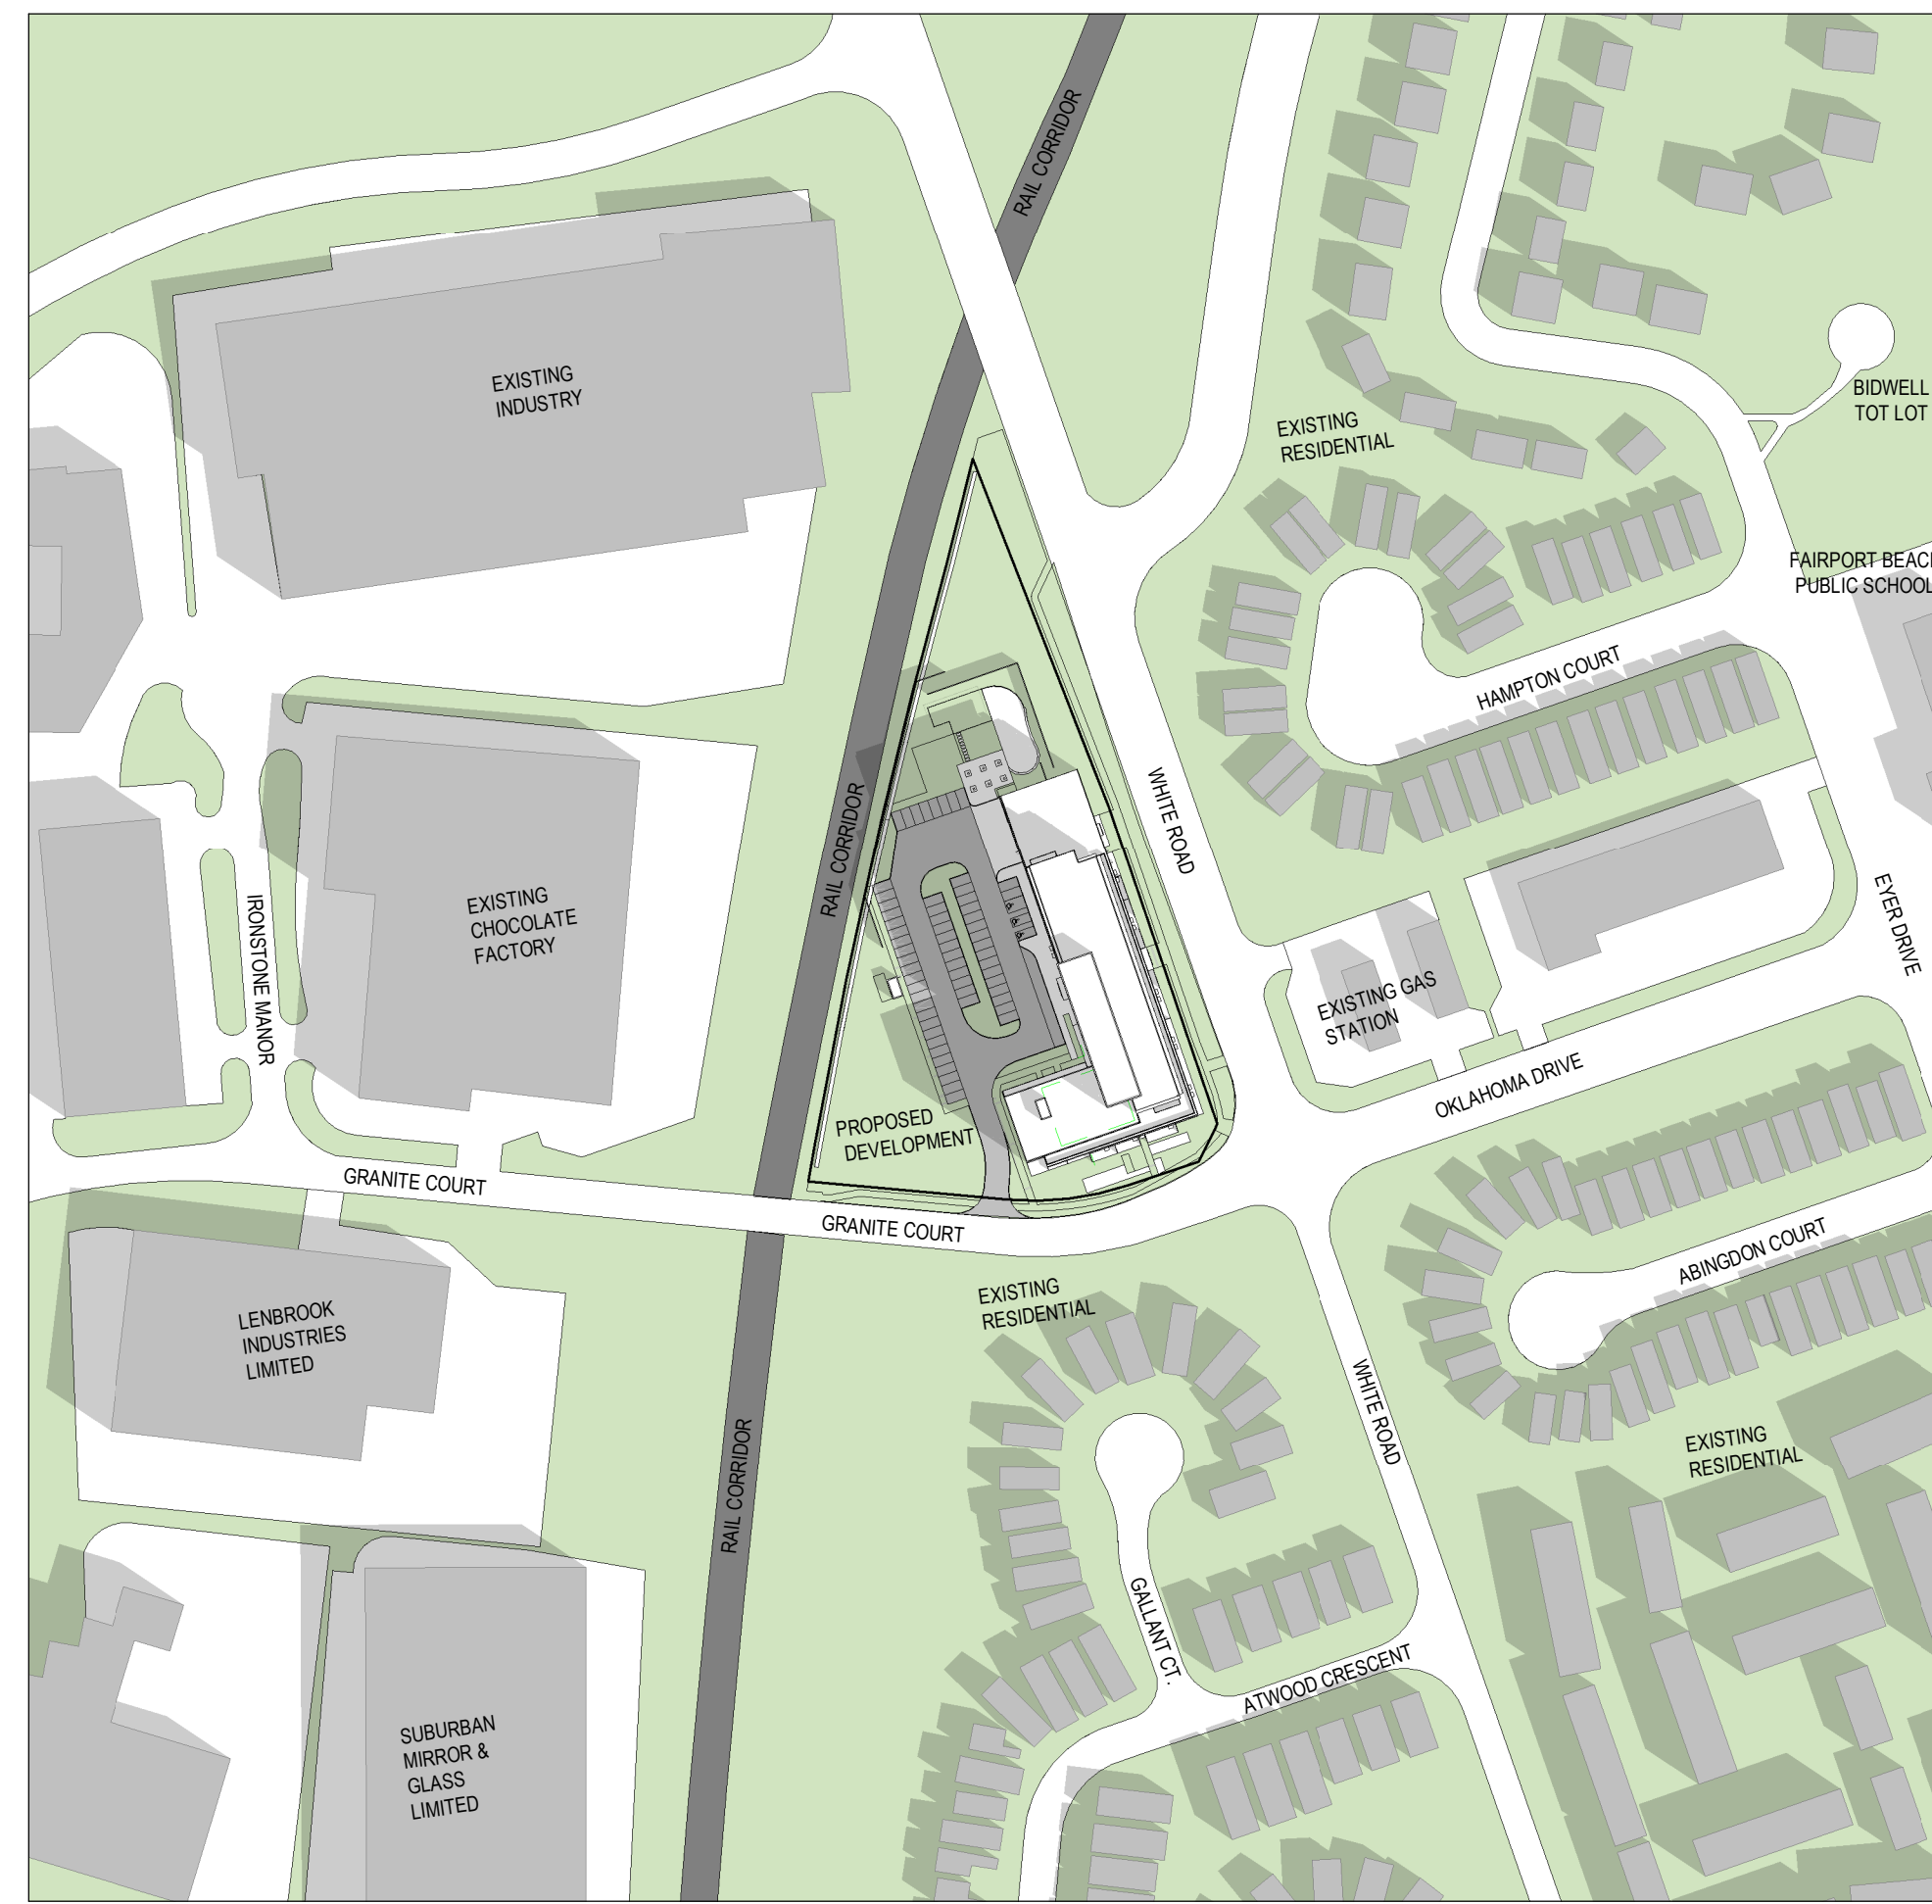

March 21st - 9:18 am




March 21st - 10:18 am



March 21st - 11:18 am




March 21st - 12:18 pm

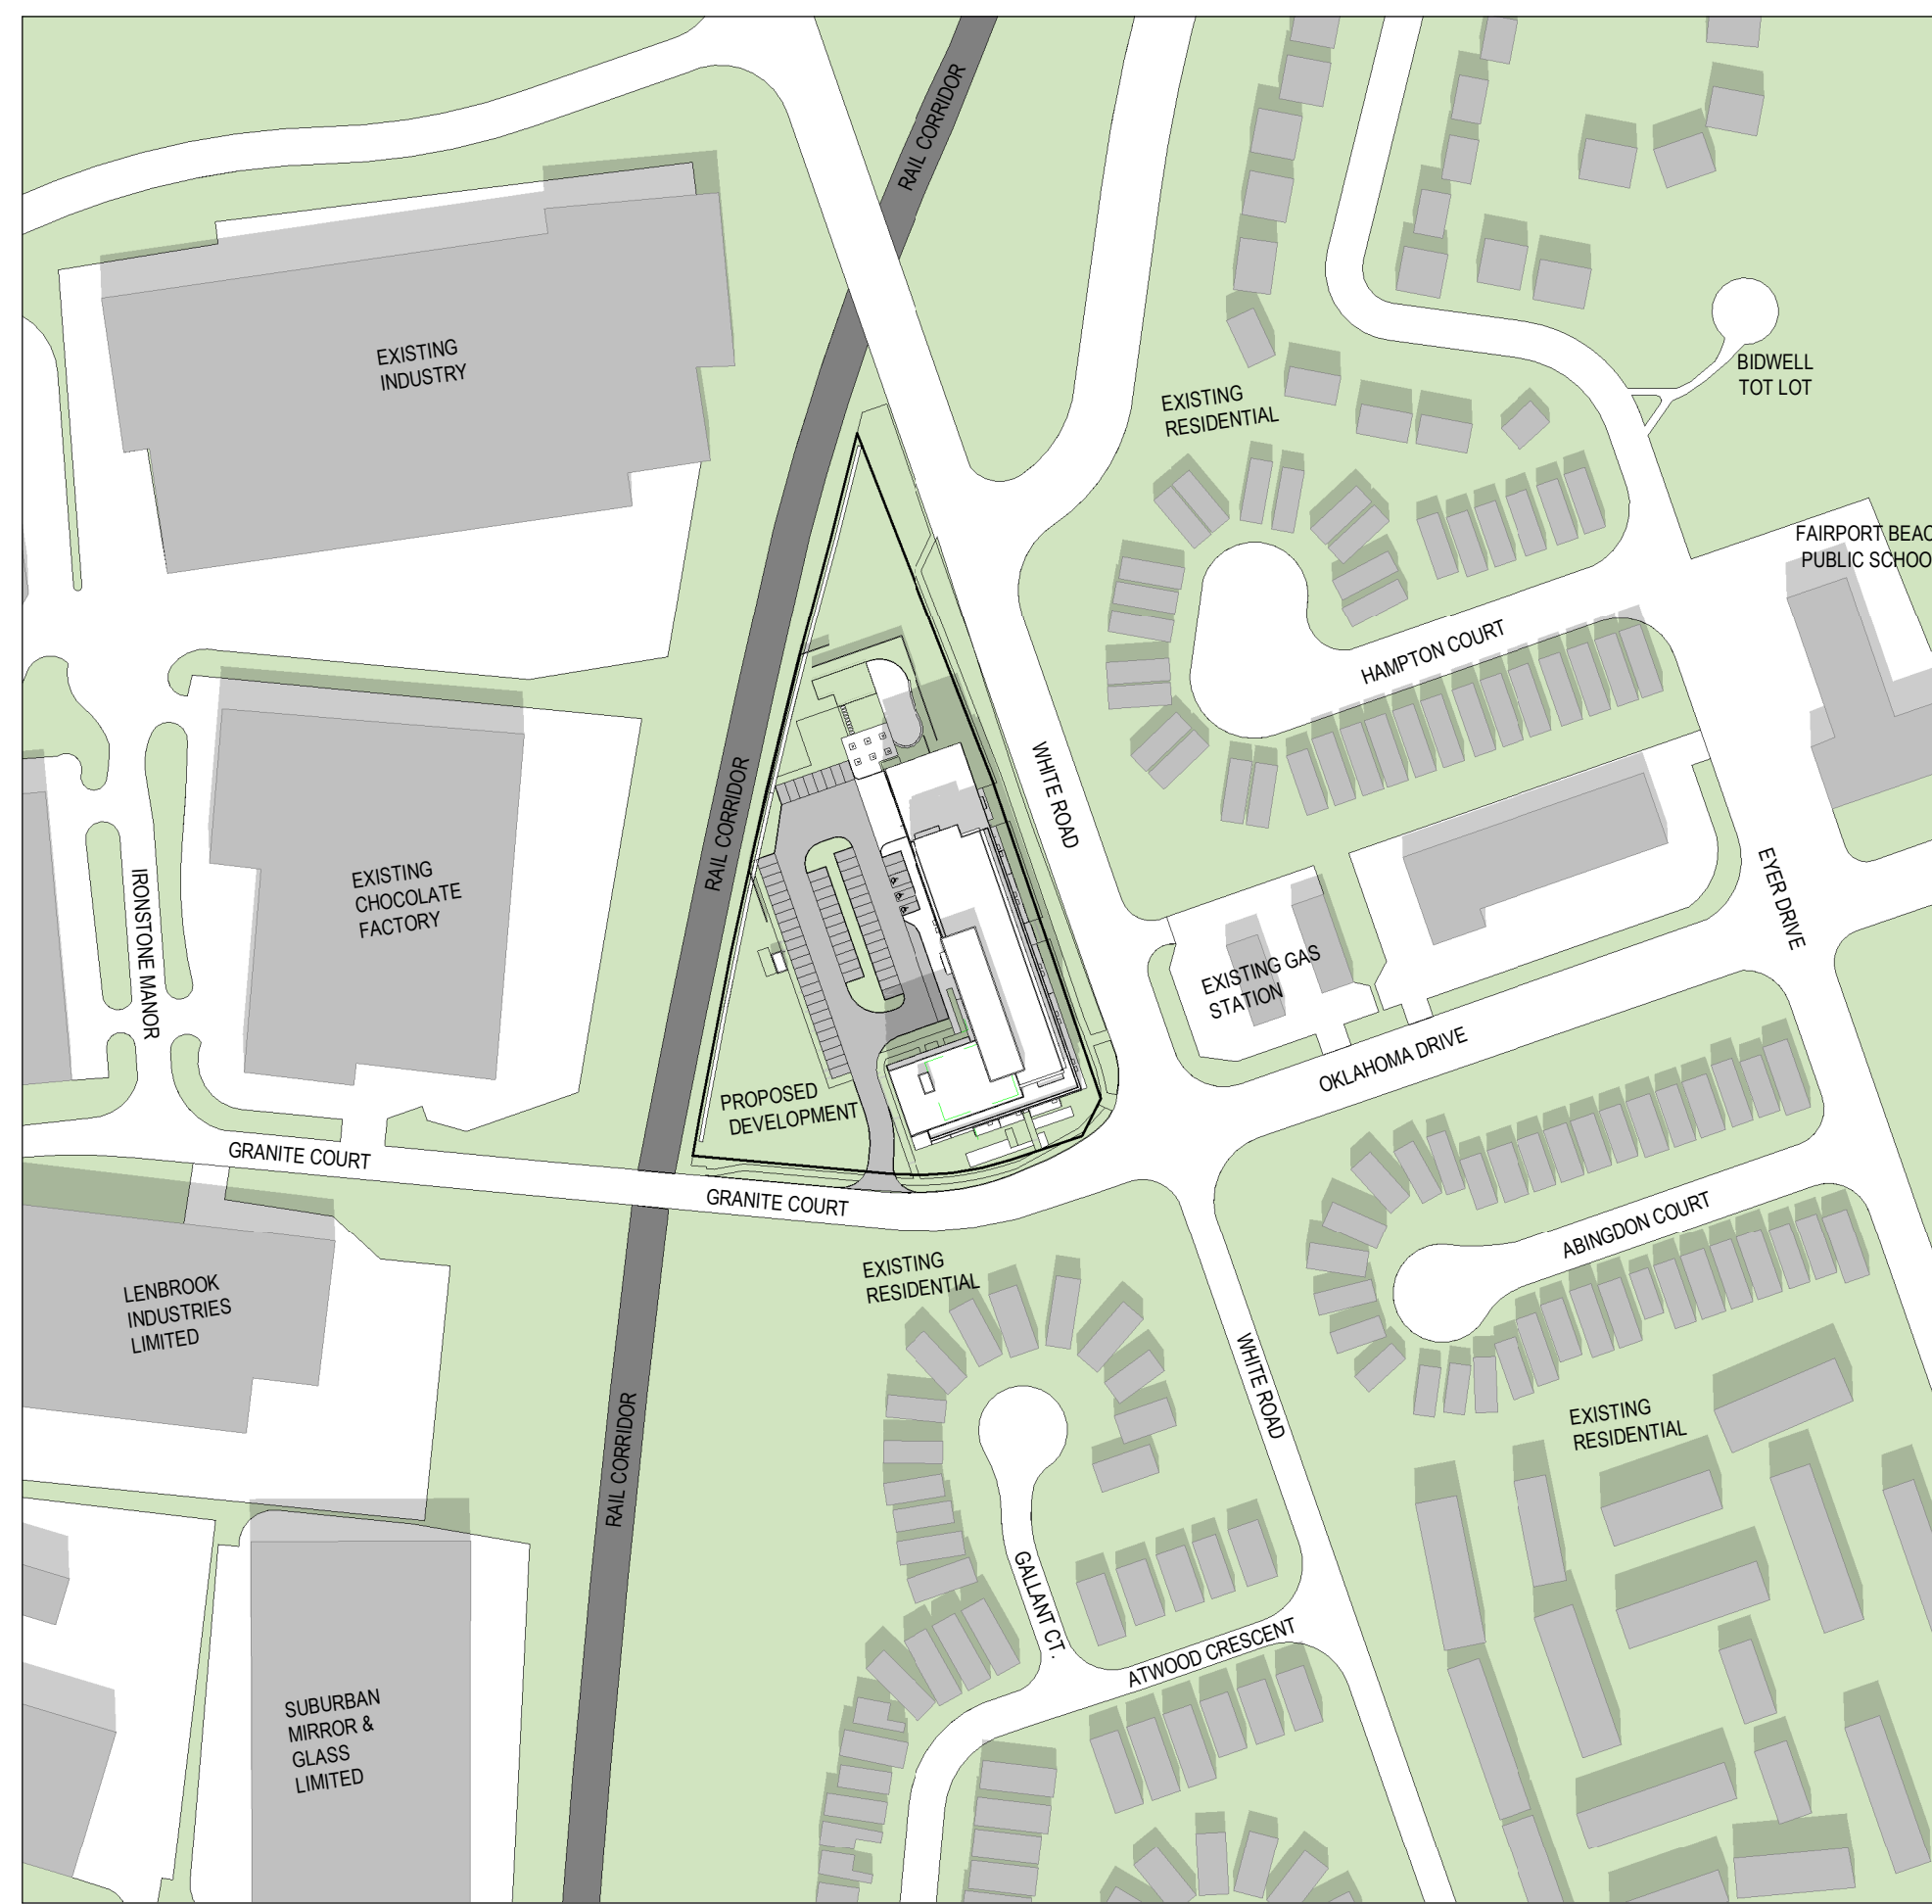


March 21st - 01:18 pm



March 21st - 02:18 pm

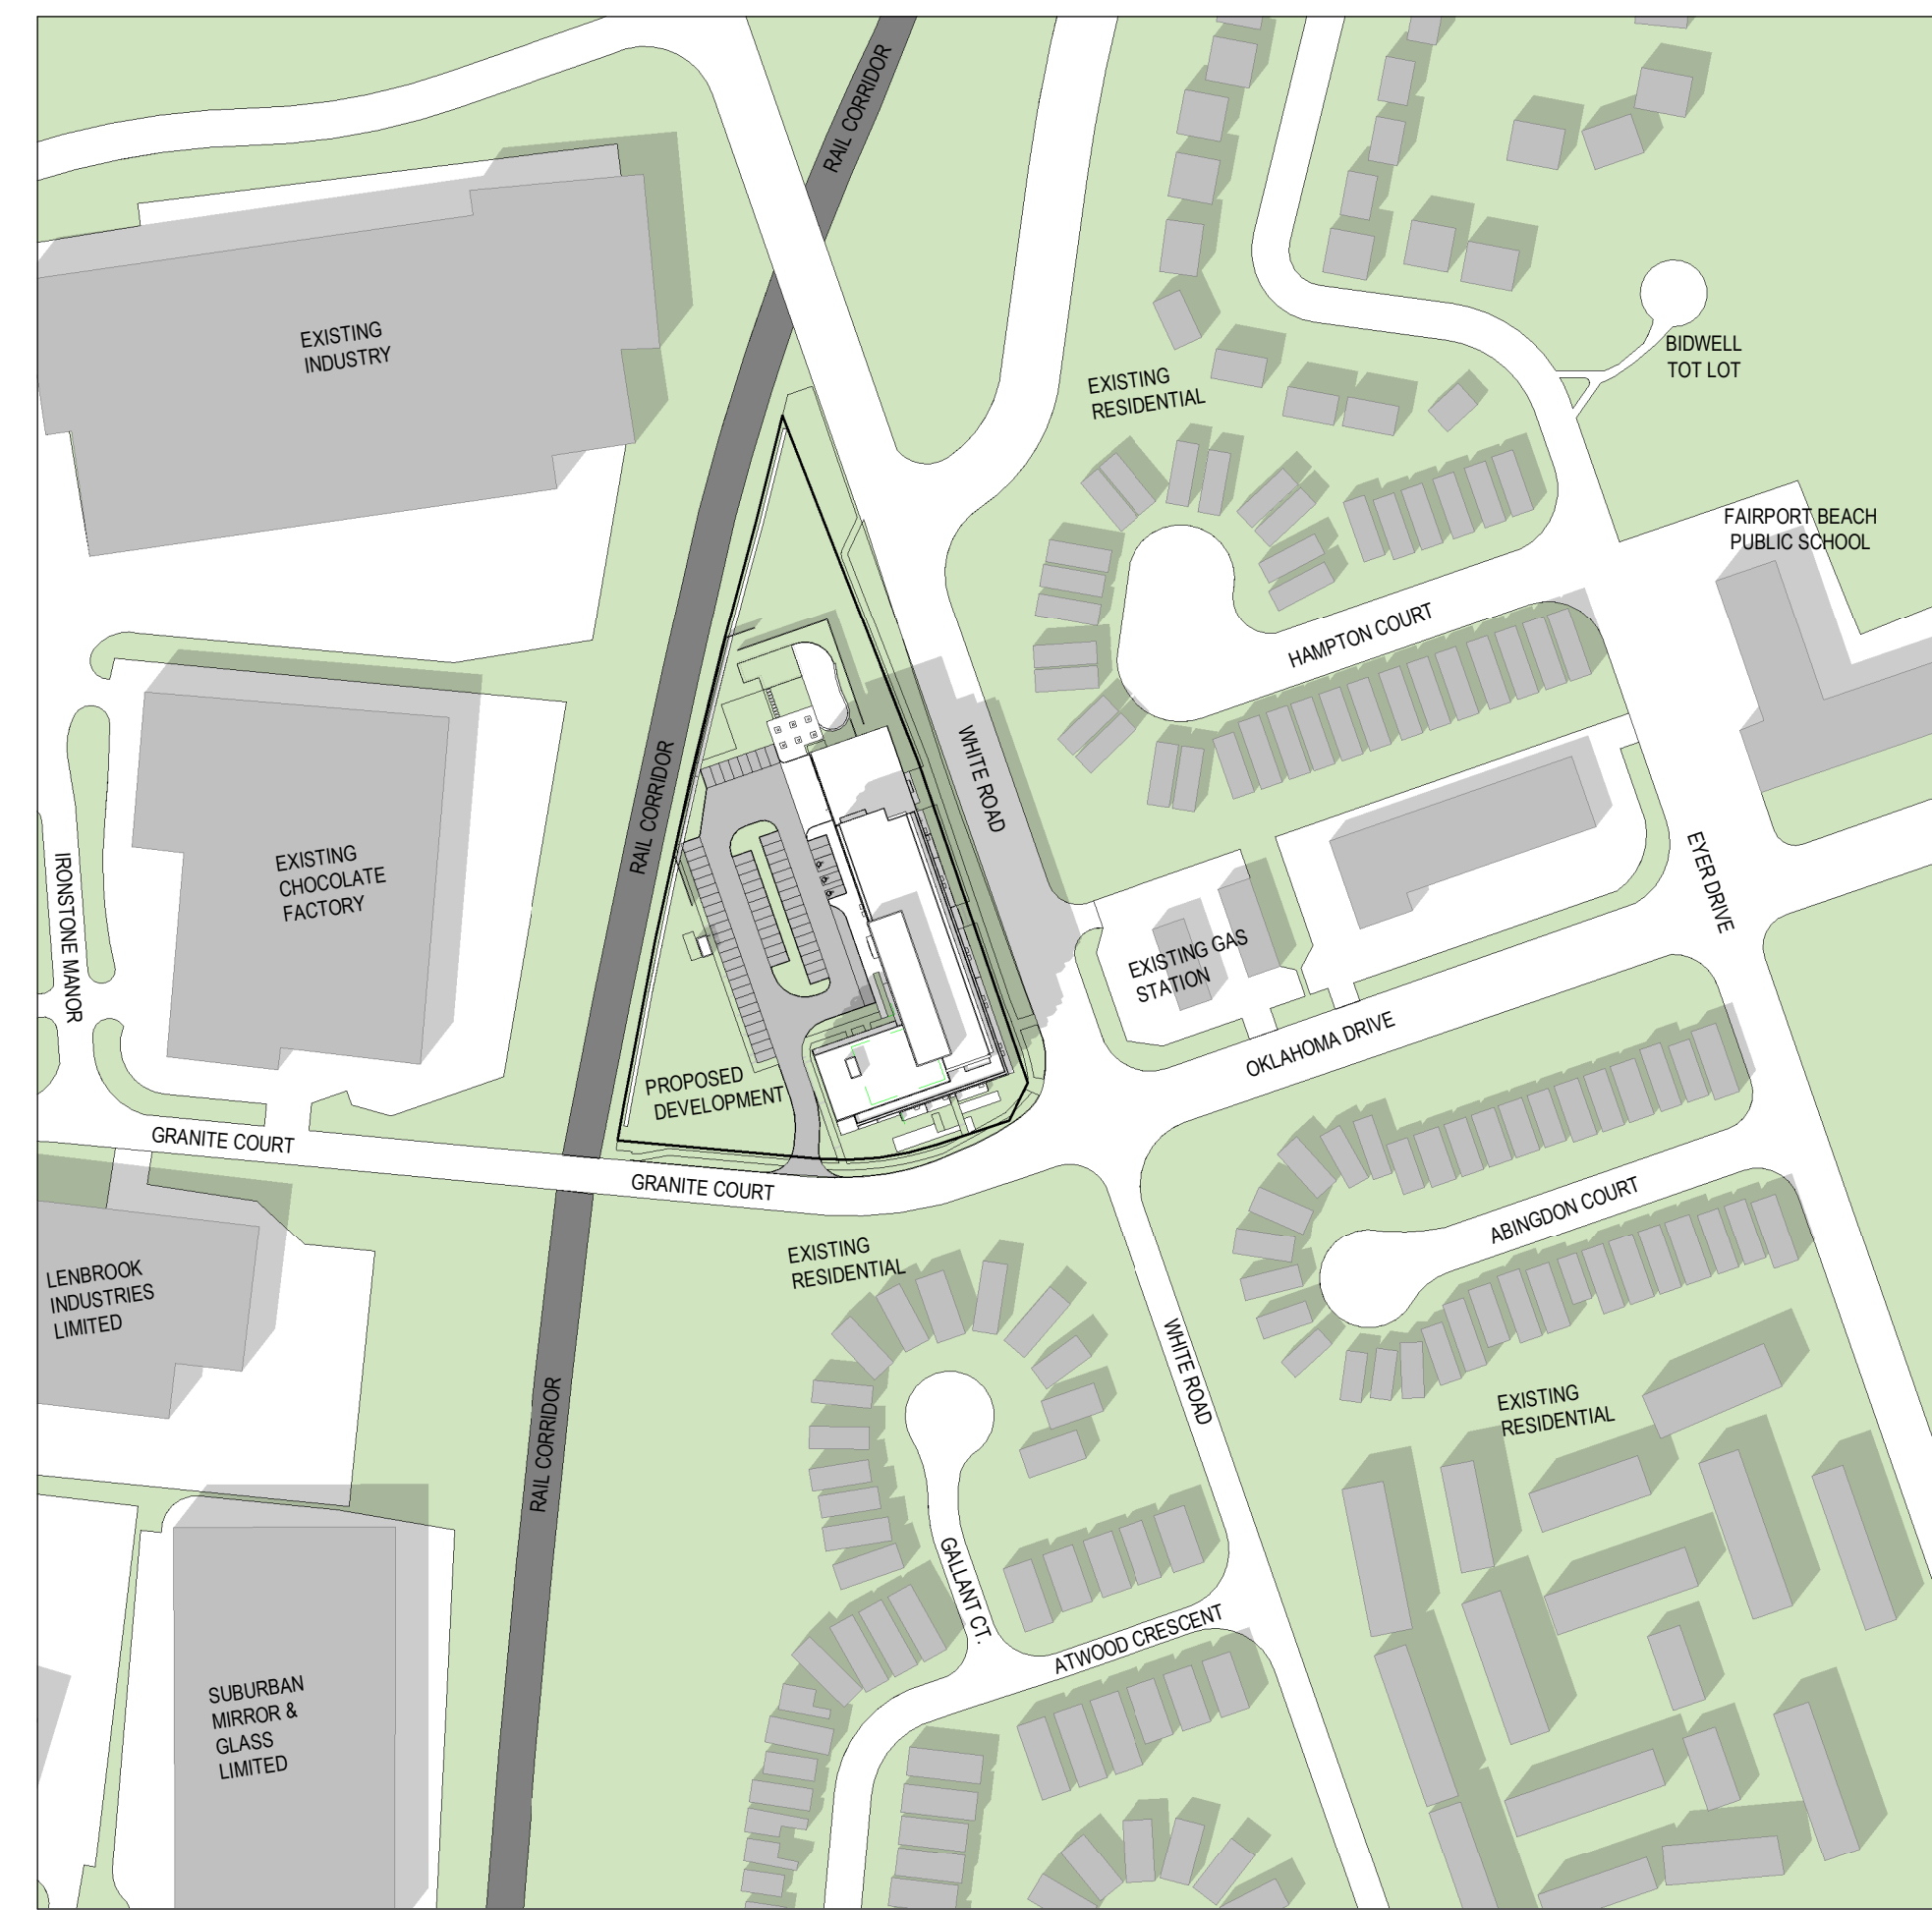

March 21st - 03:18 pm

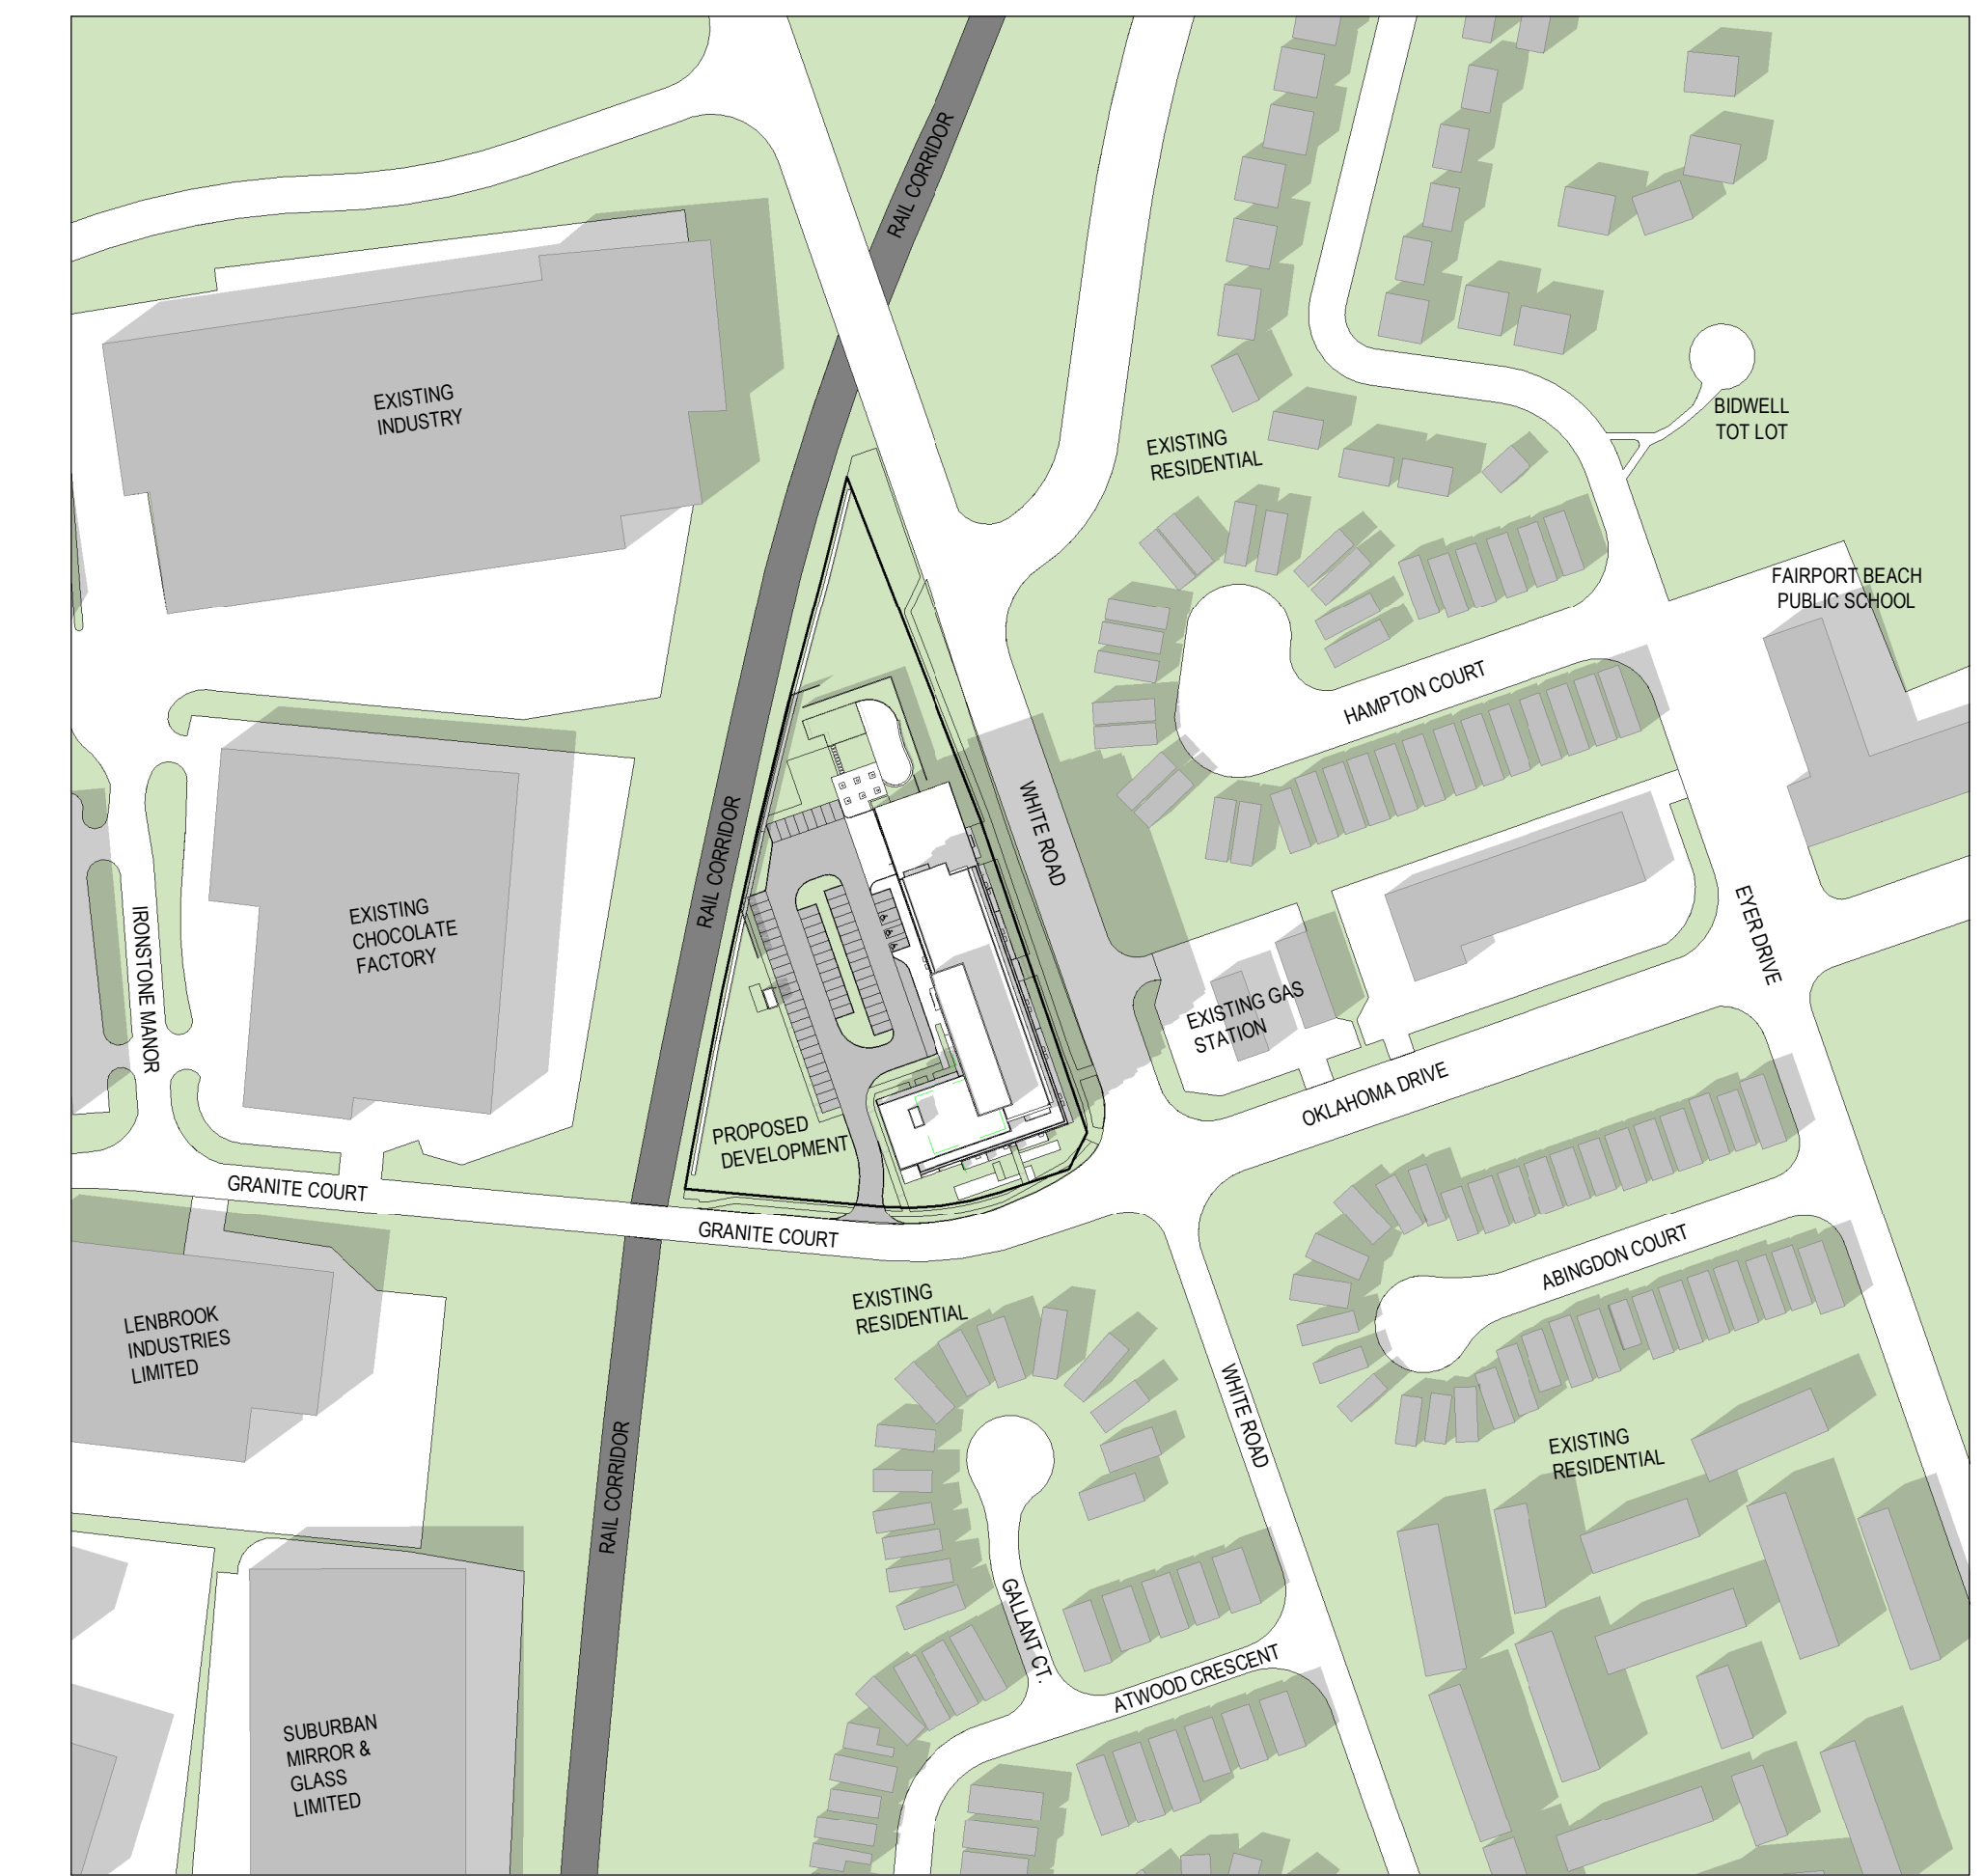


March 21st - 04:18 pm




March 21st - 05:18 pm




March 21st - 06:18 pm

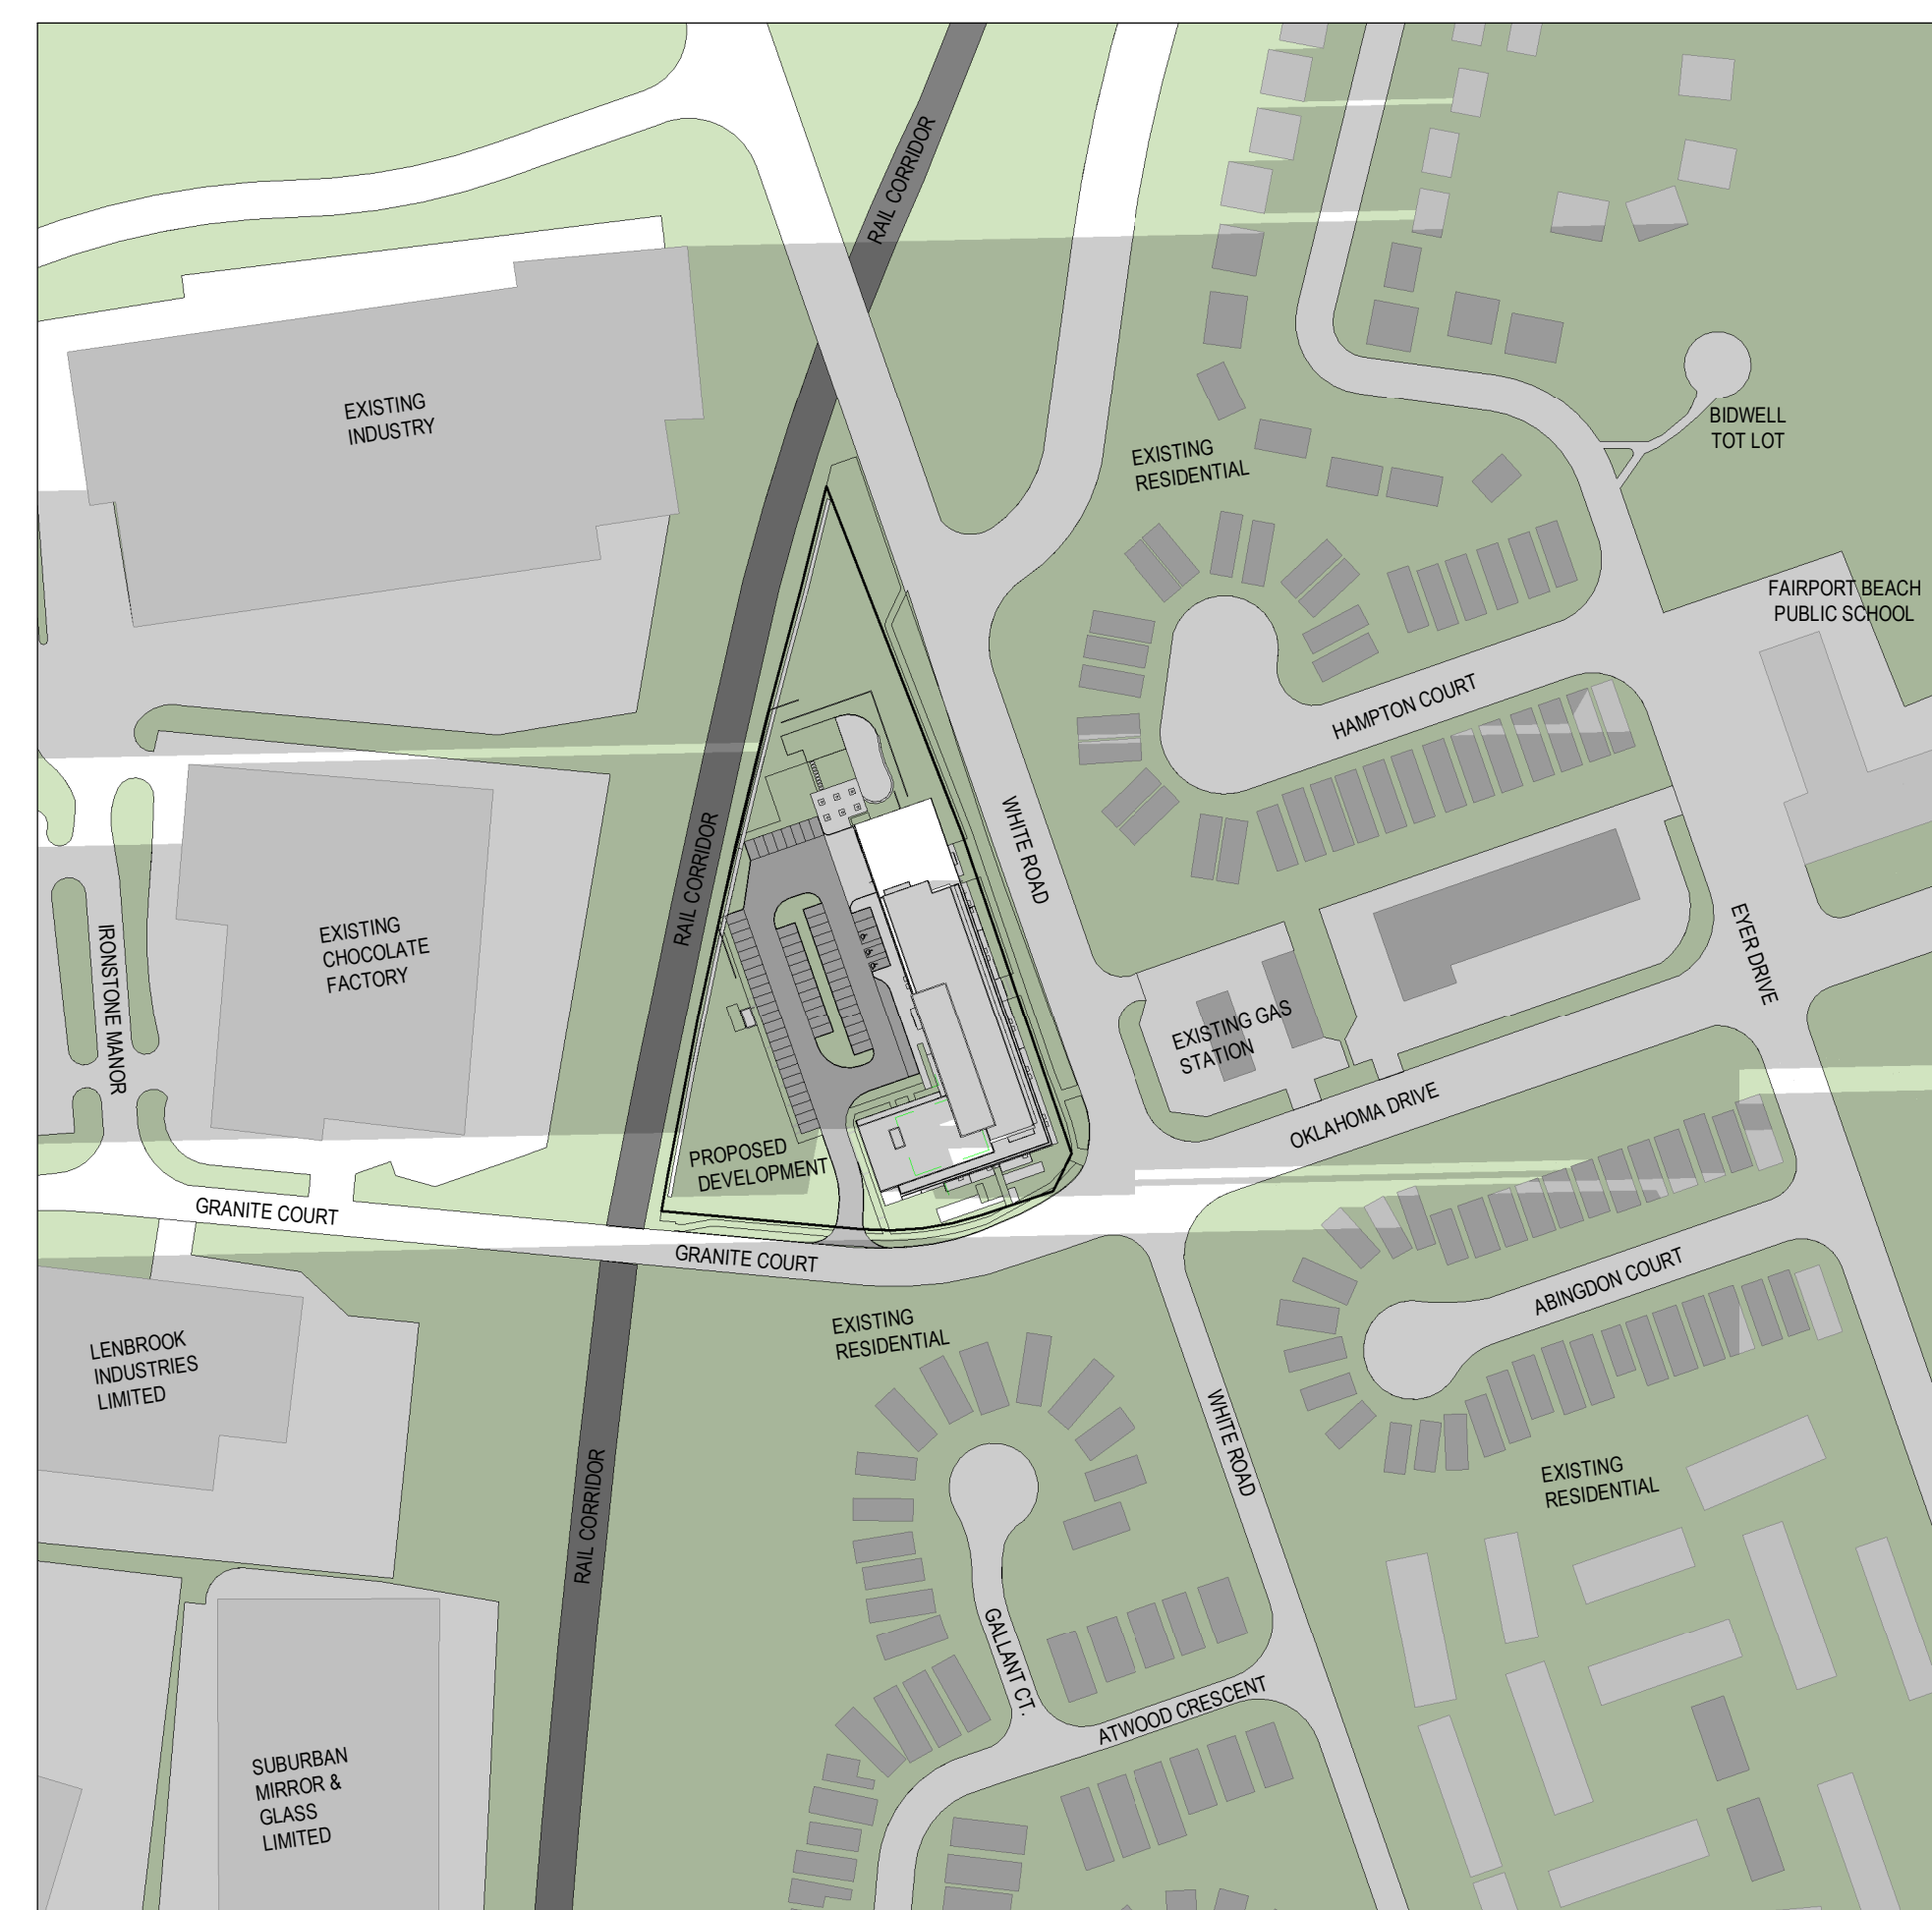


March 21st - 07:18 pm

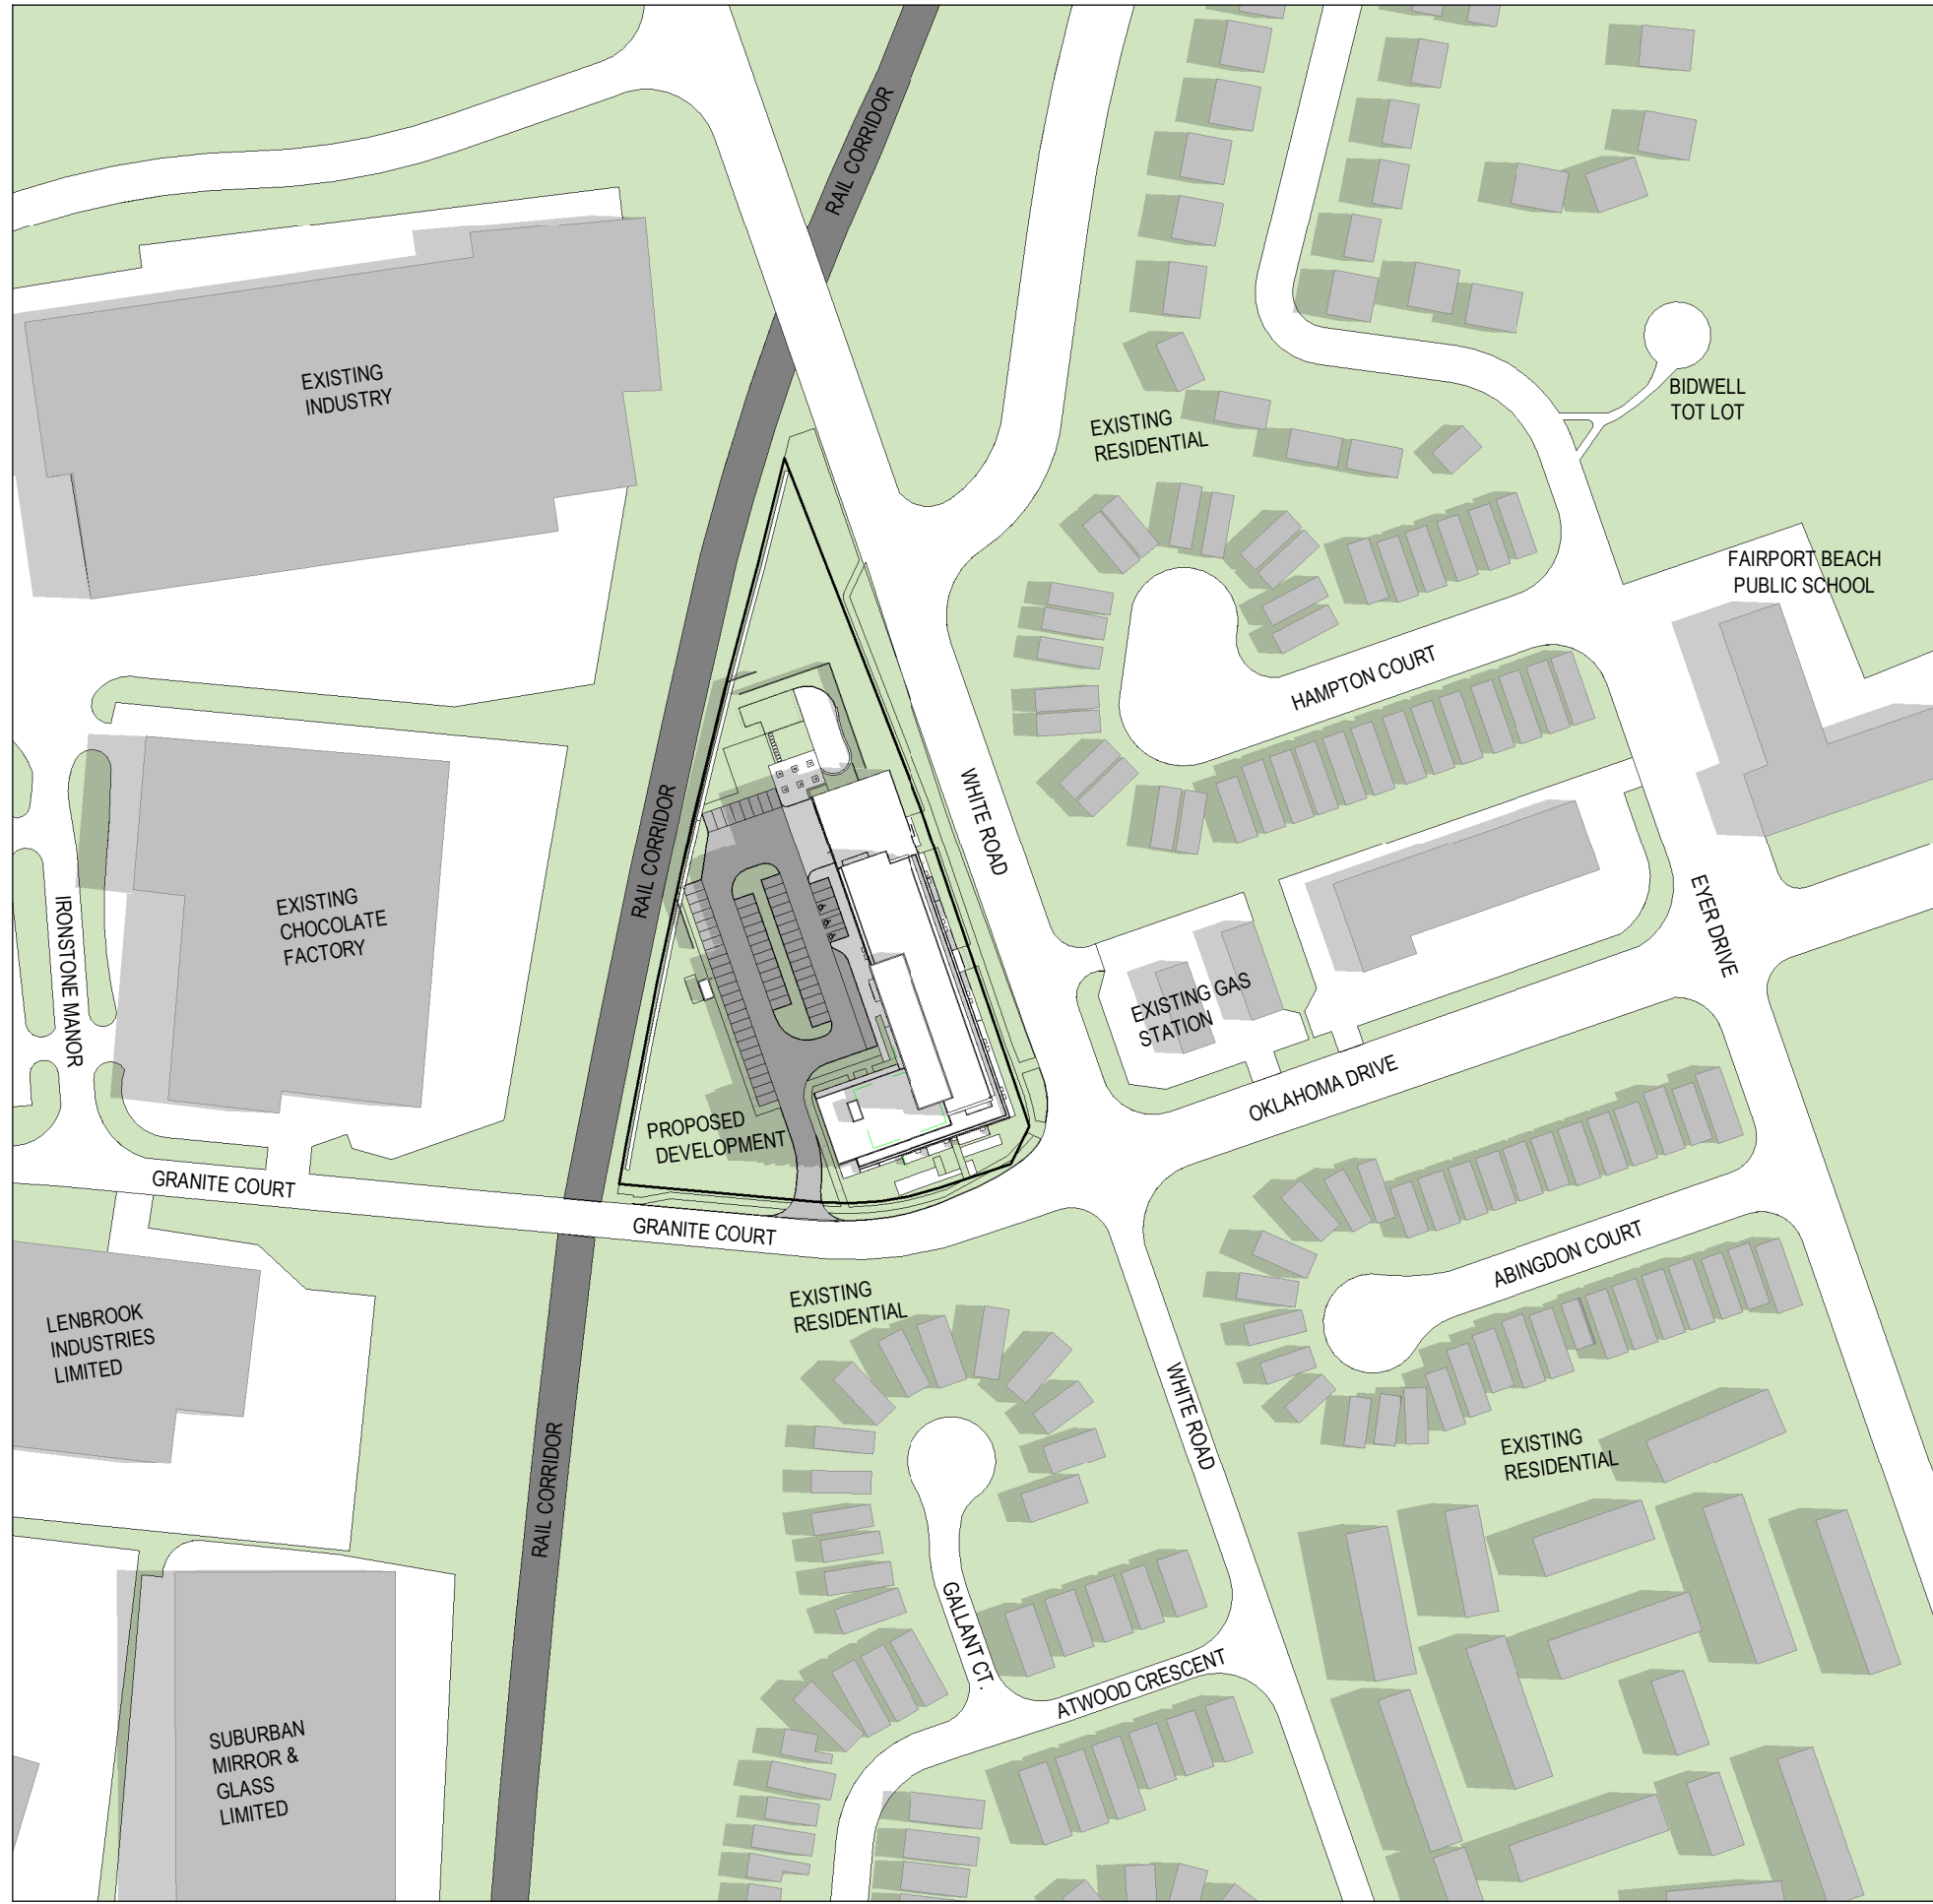


June 21st - 9:18 am

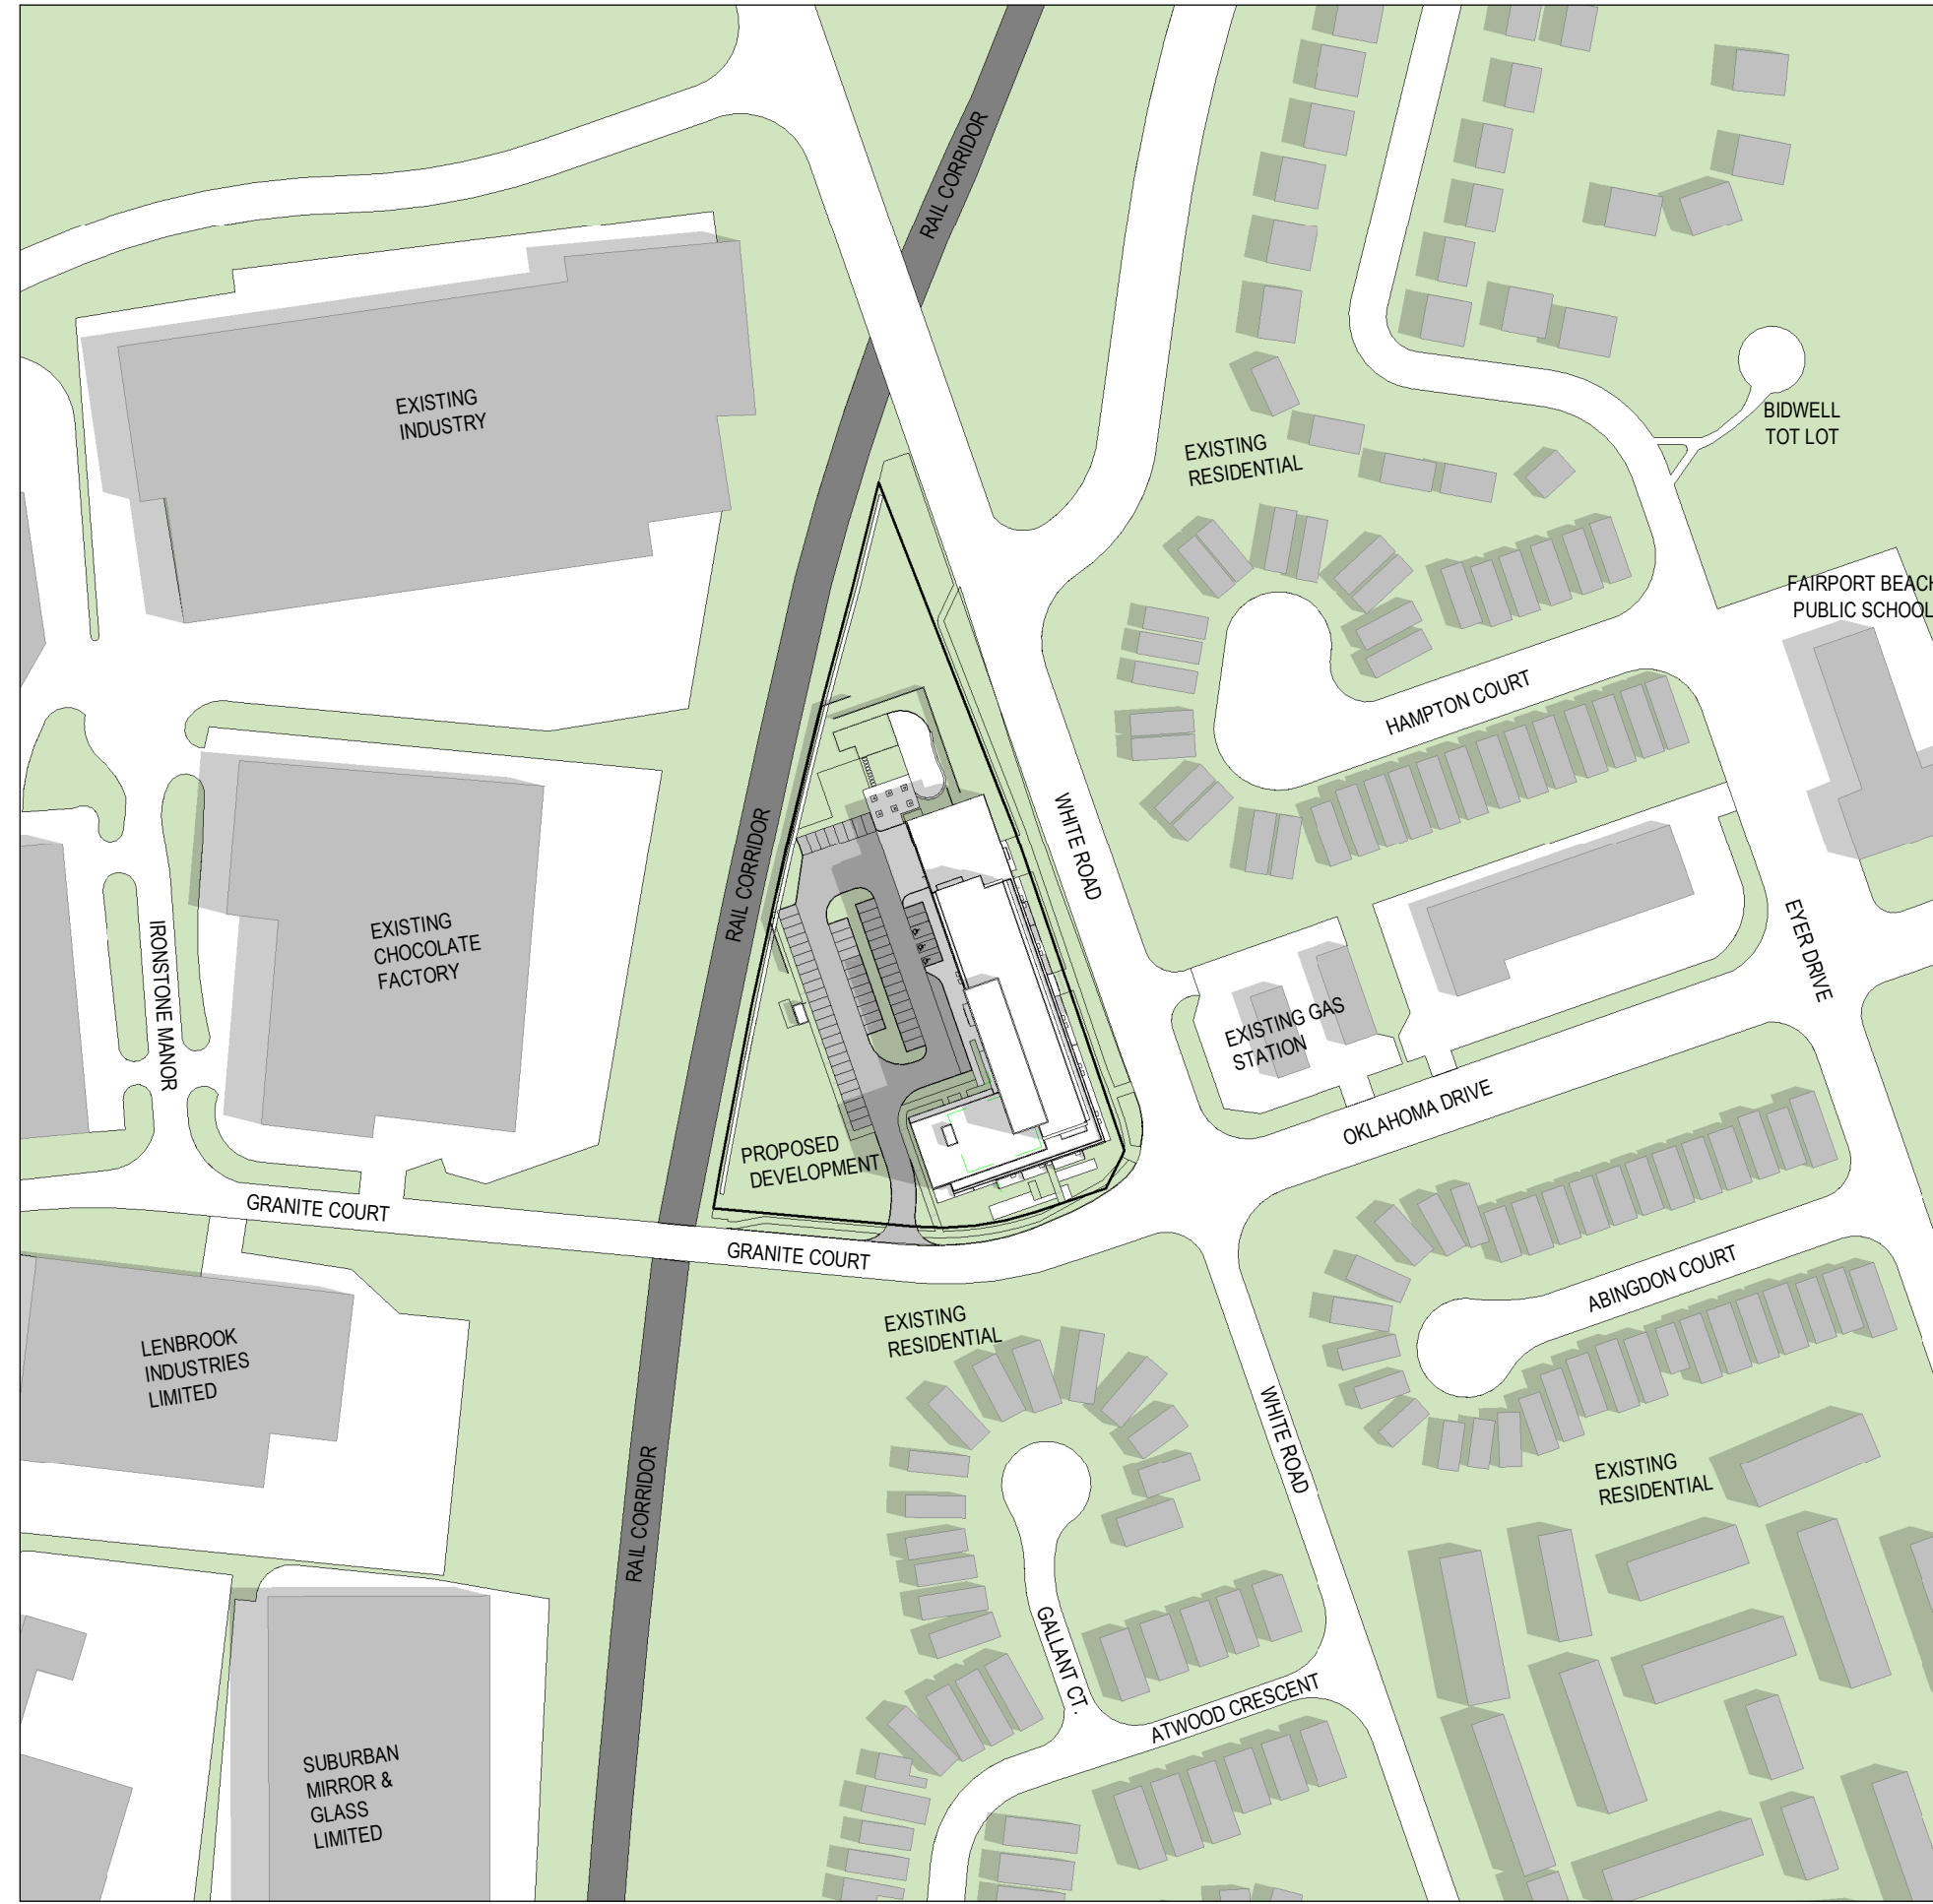

June 21st - 10:18 am

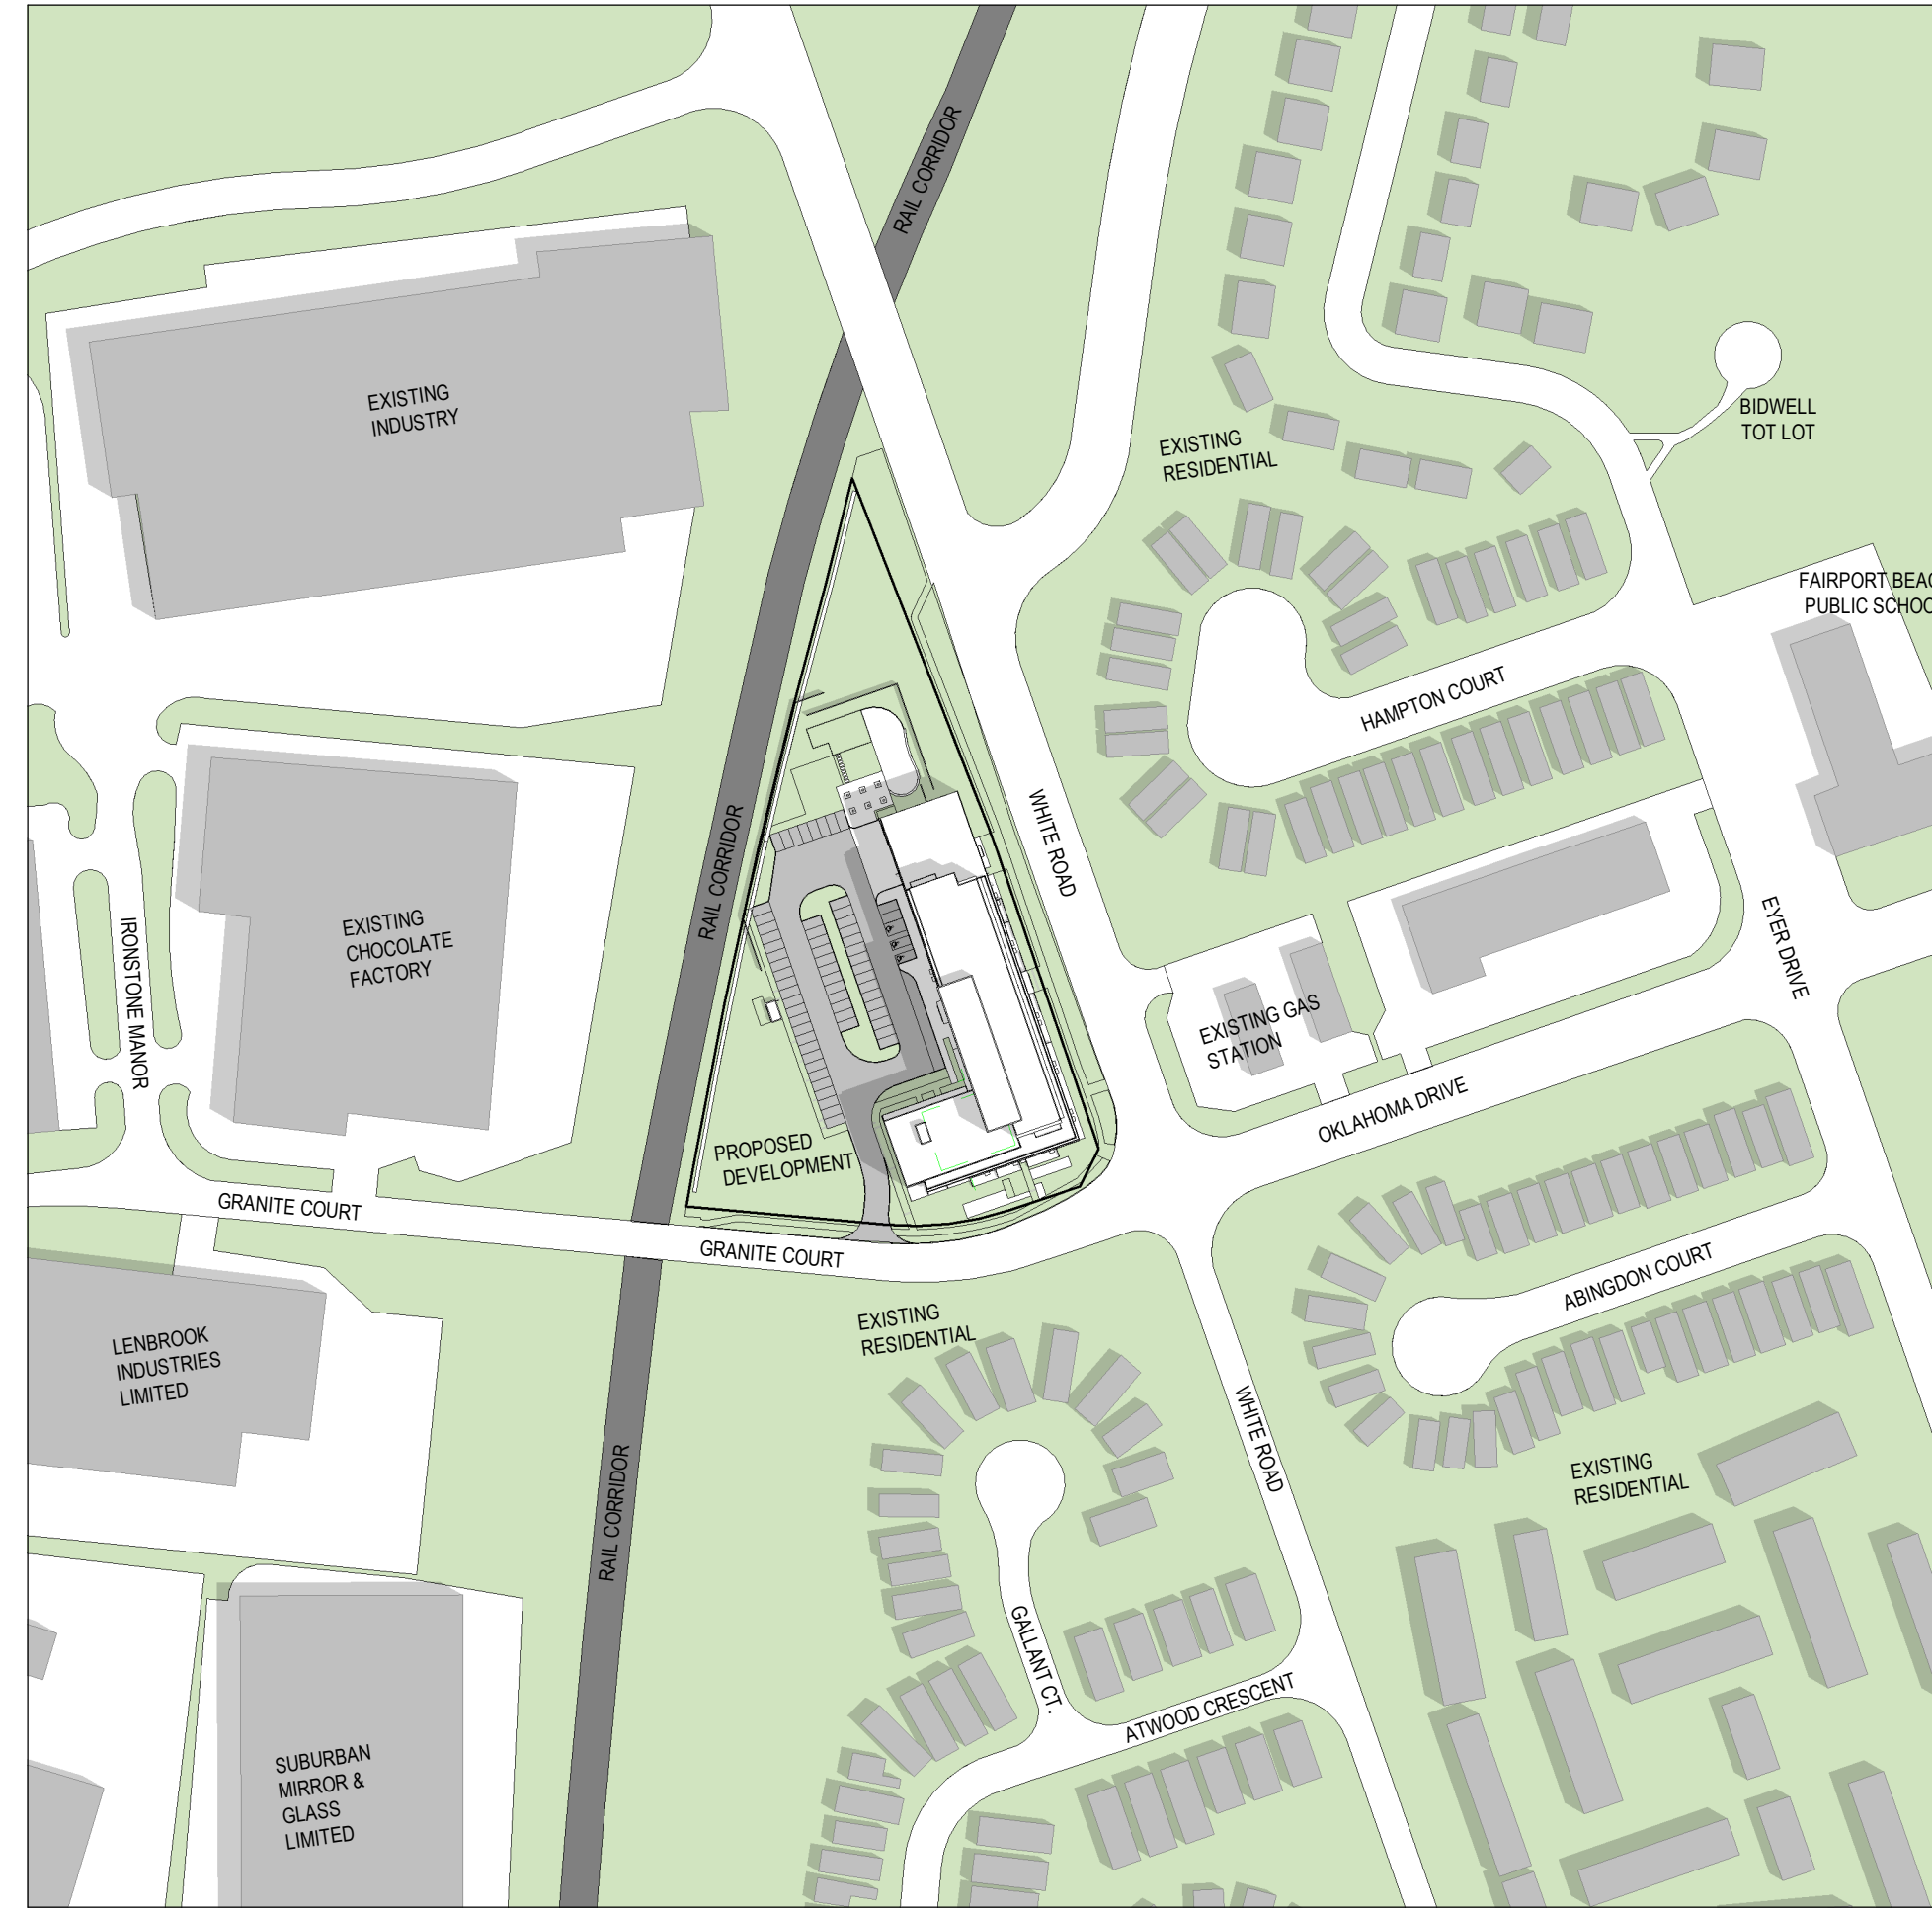


June 21st - 11:18 am

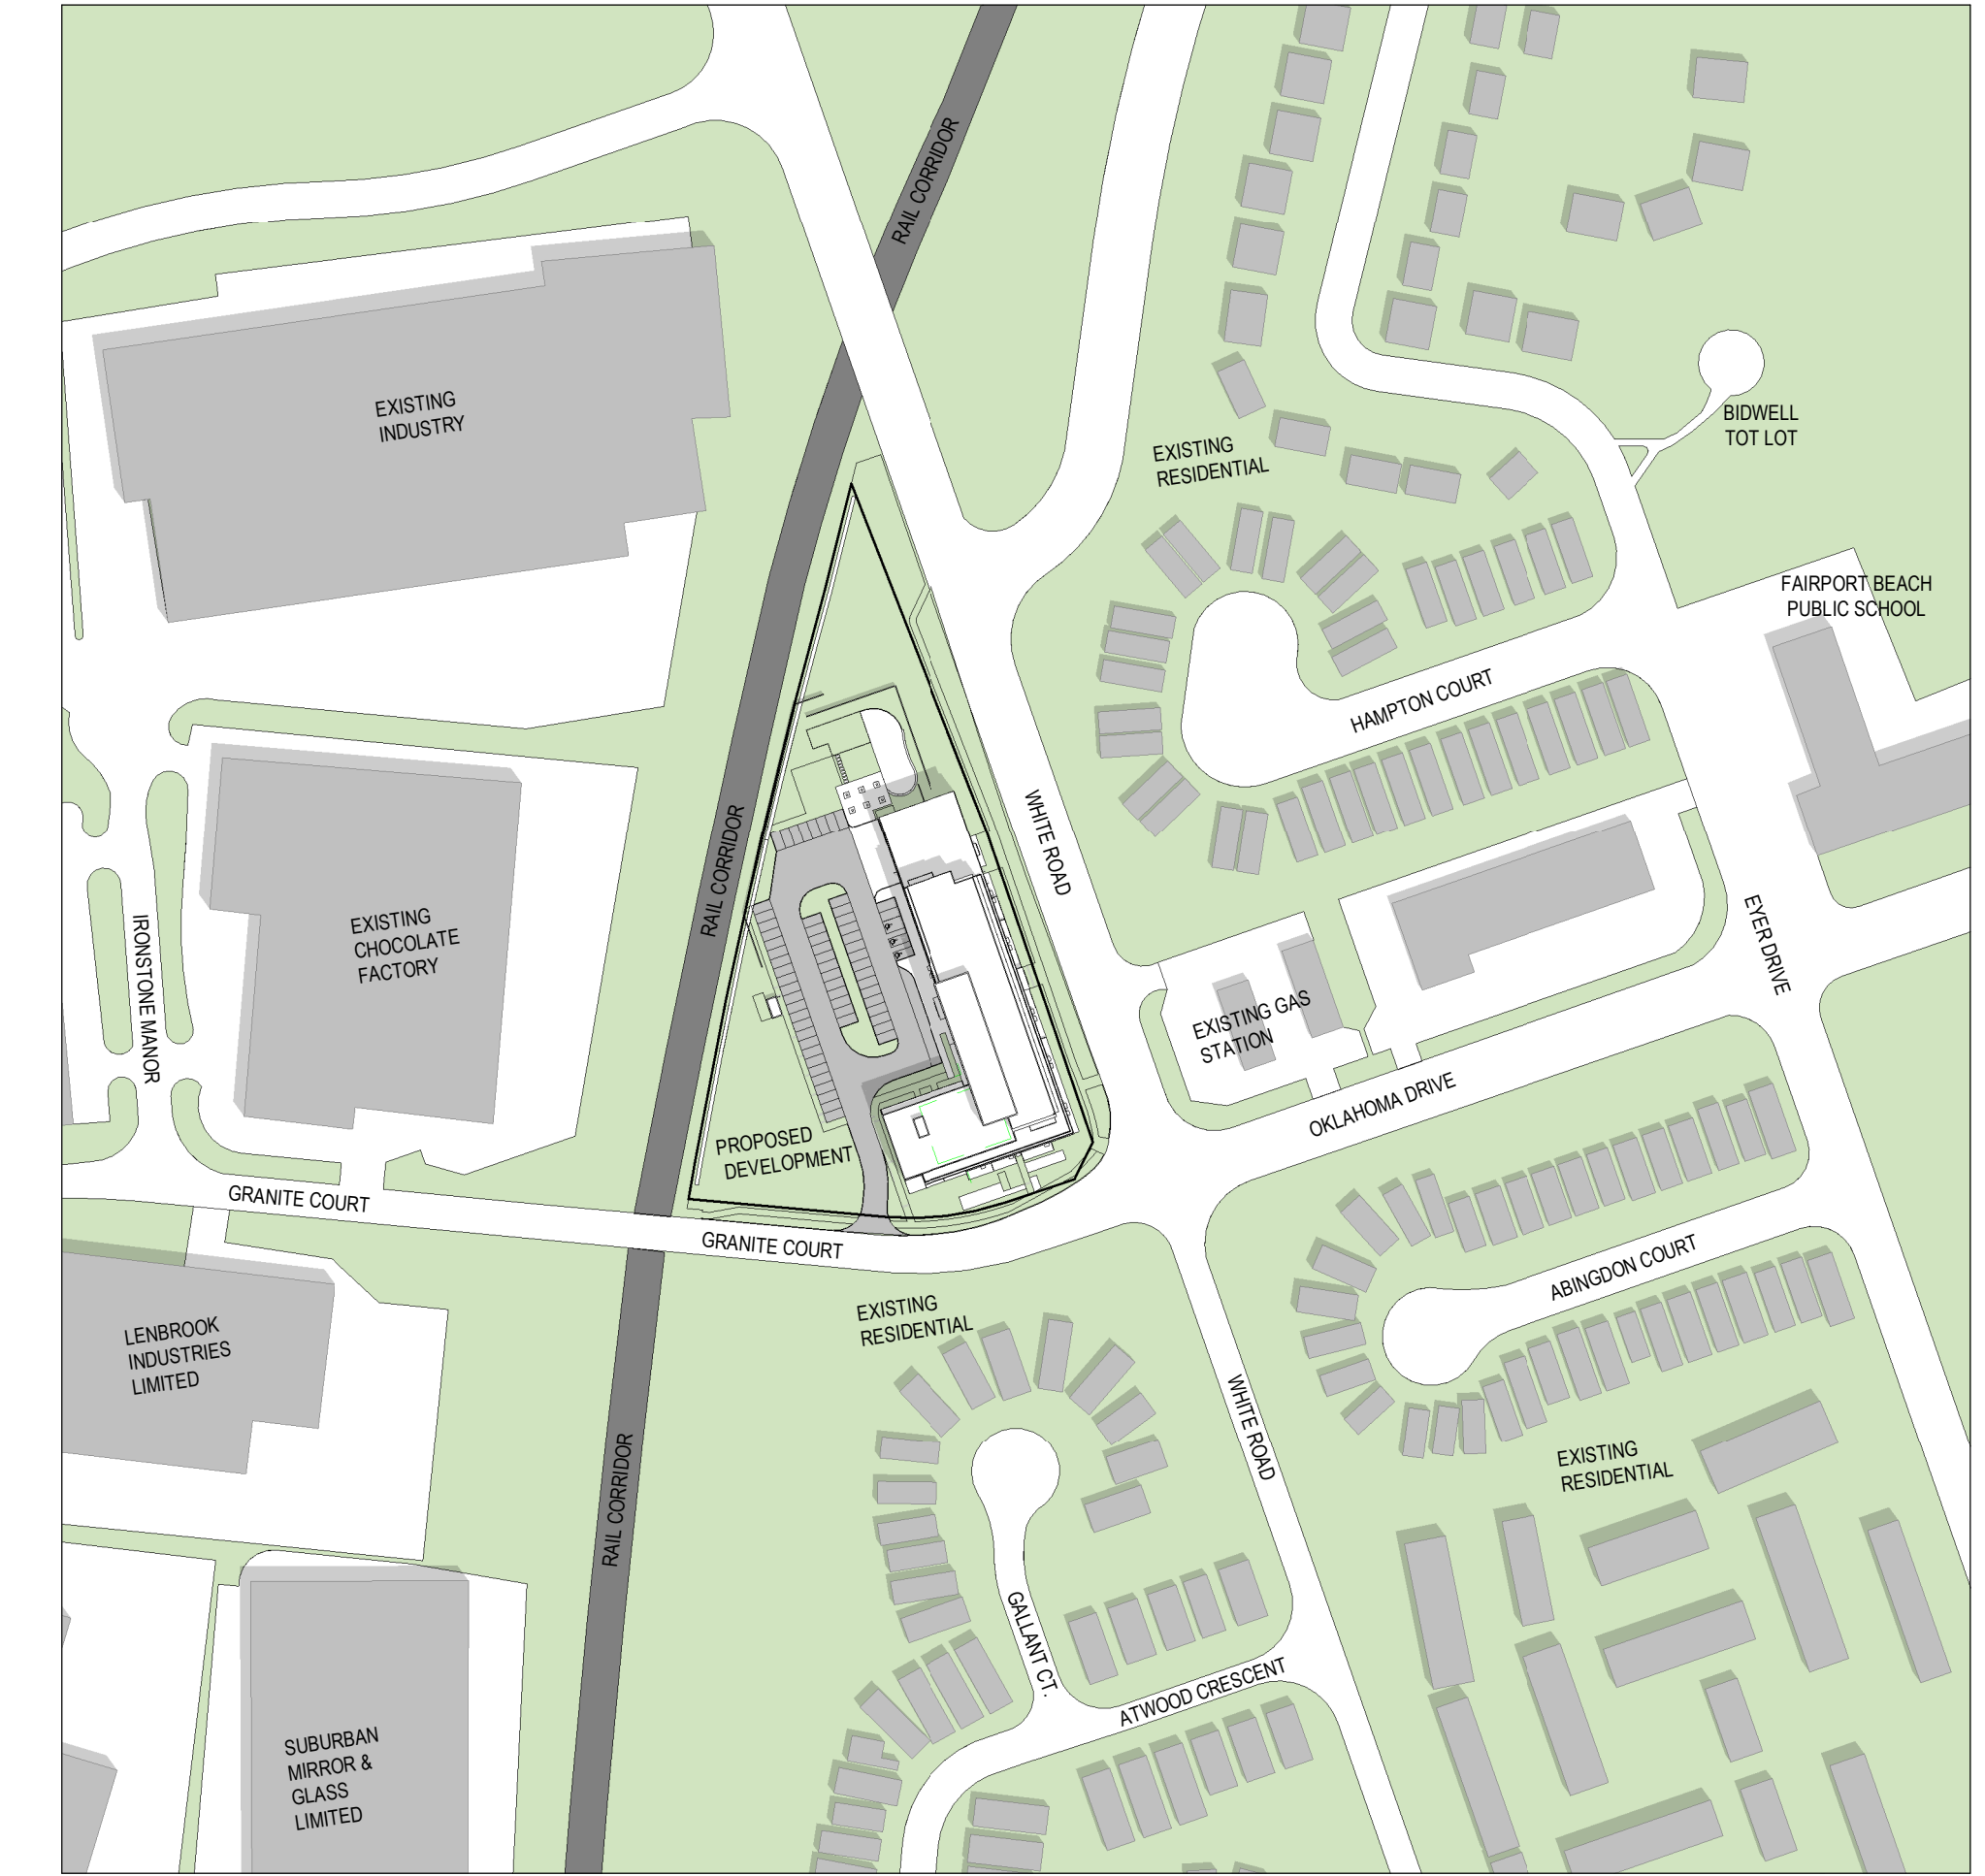


June 21st - 12:18 pm




June 21st - 01:18 pm

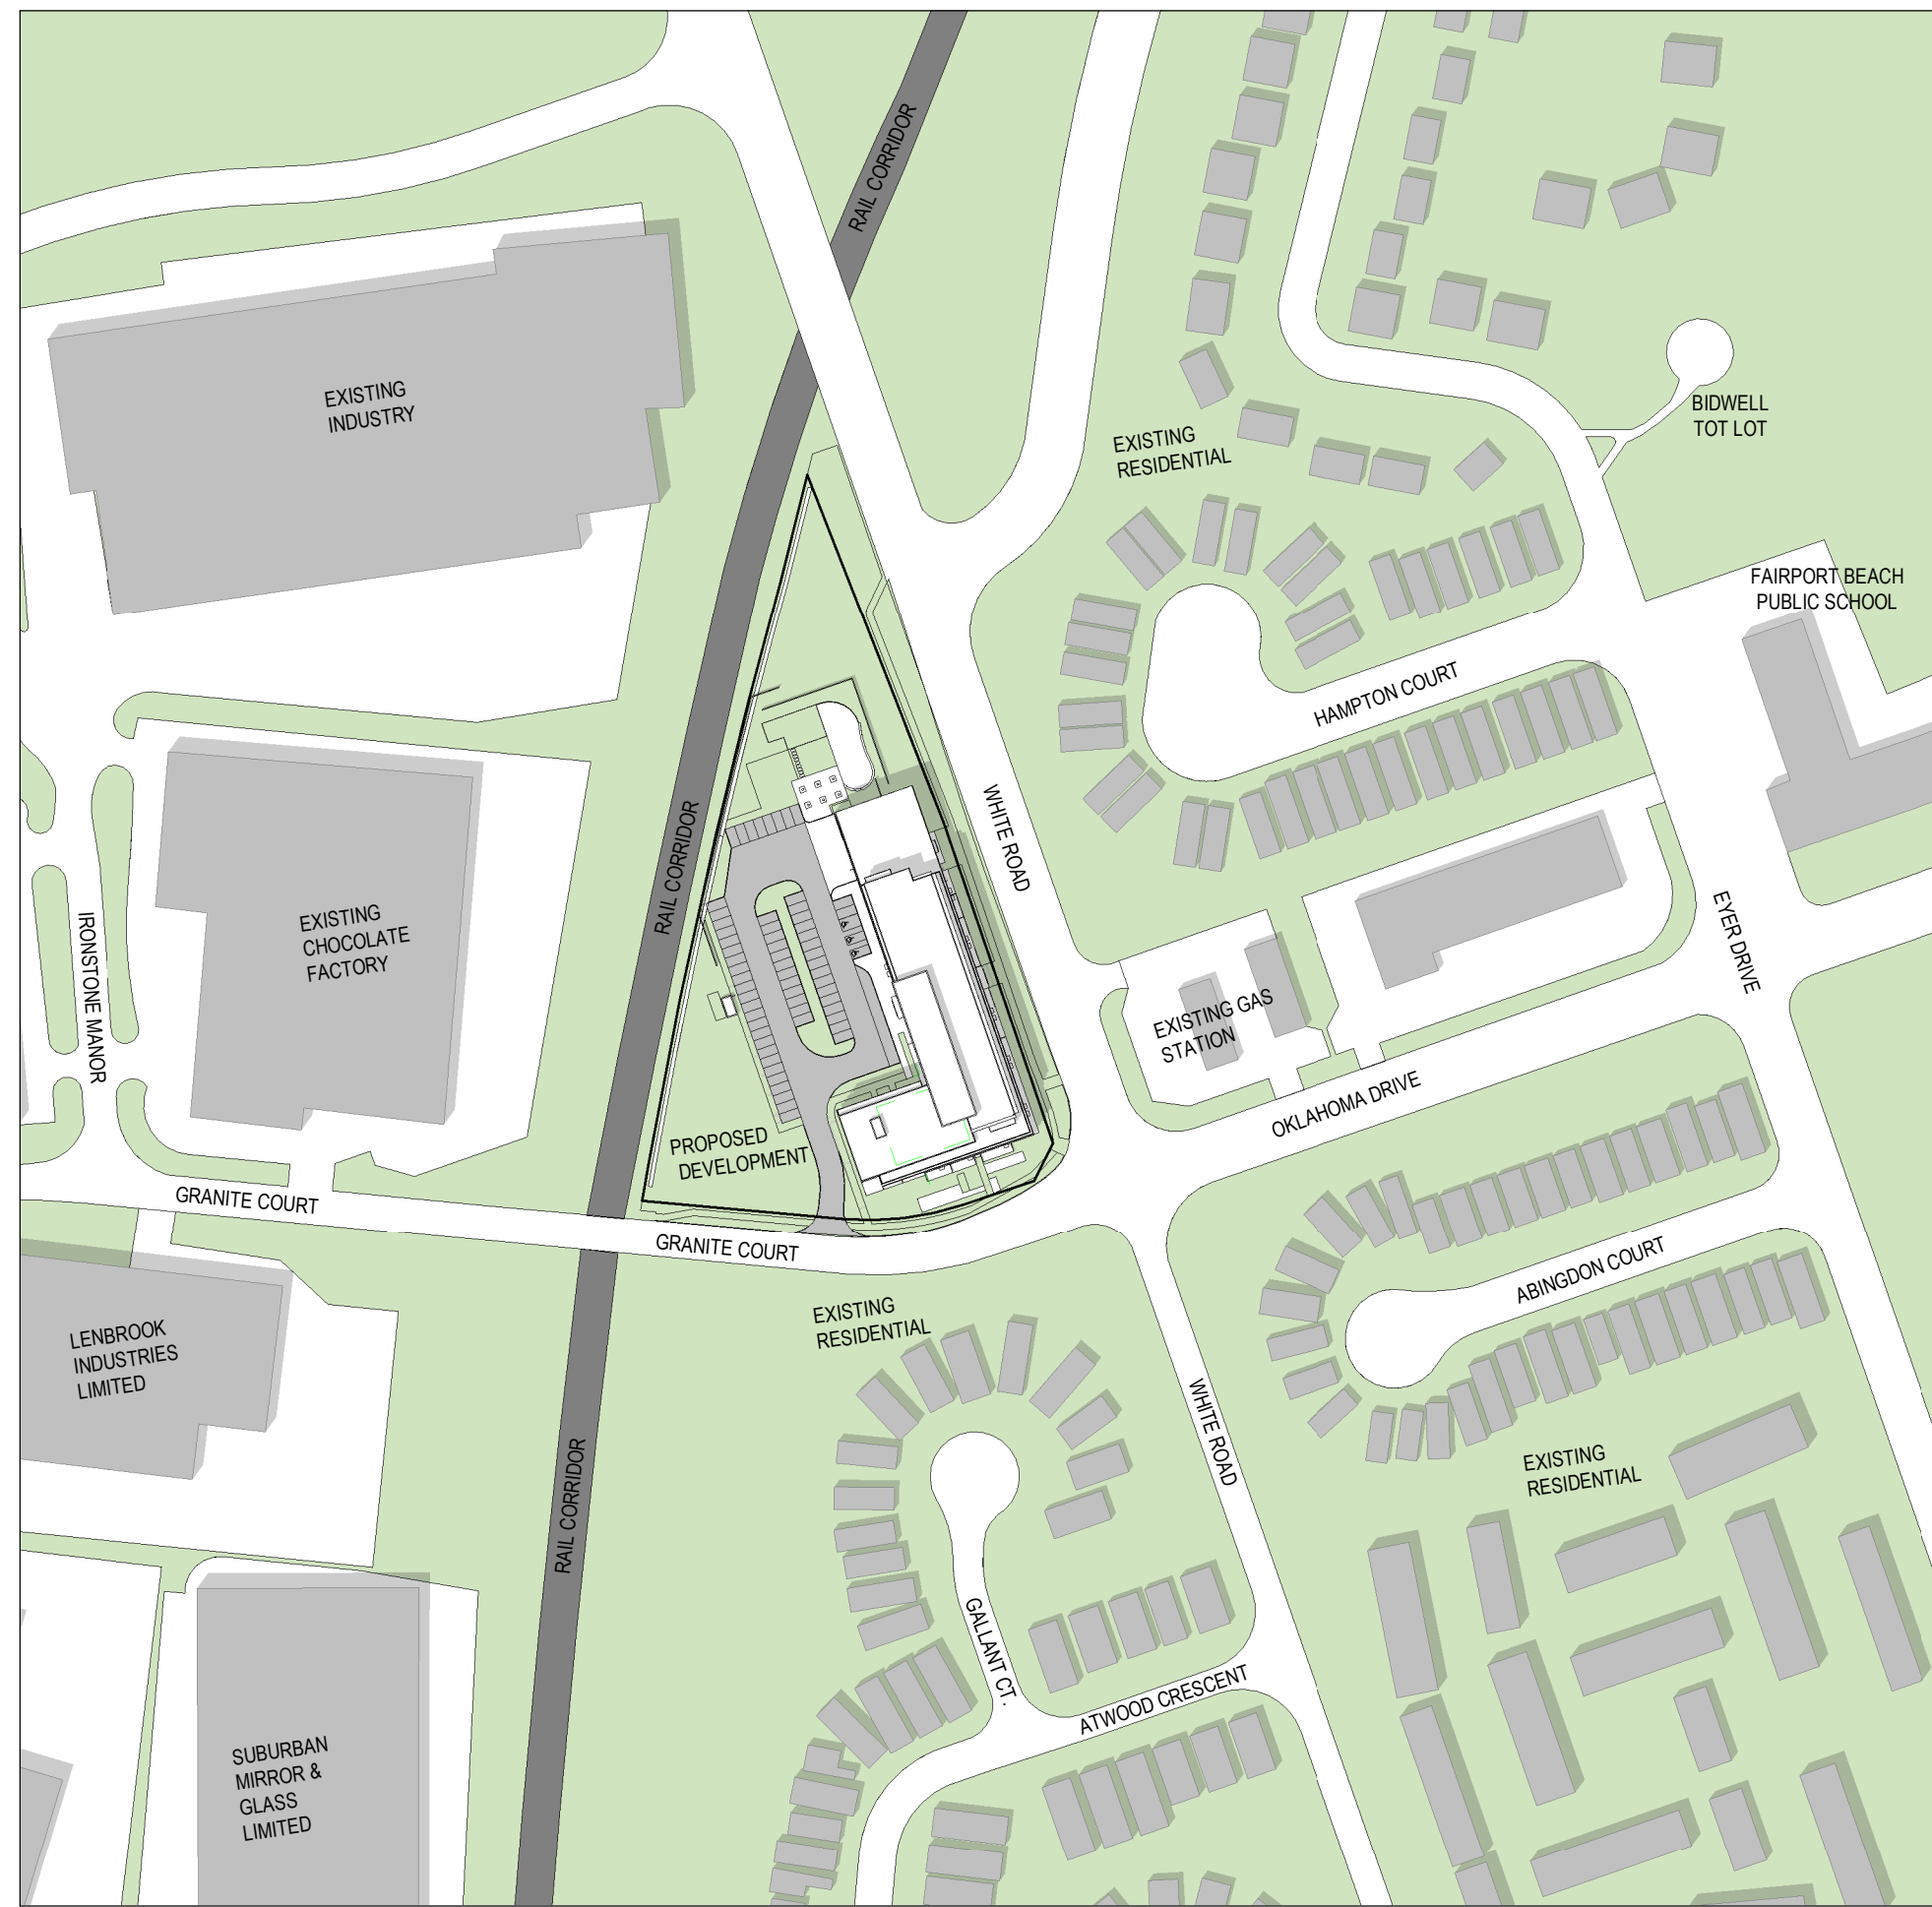

June 21st - 02:18 pm

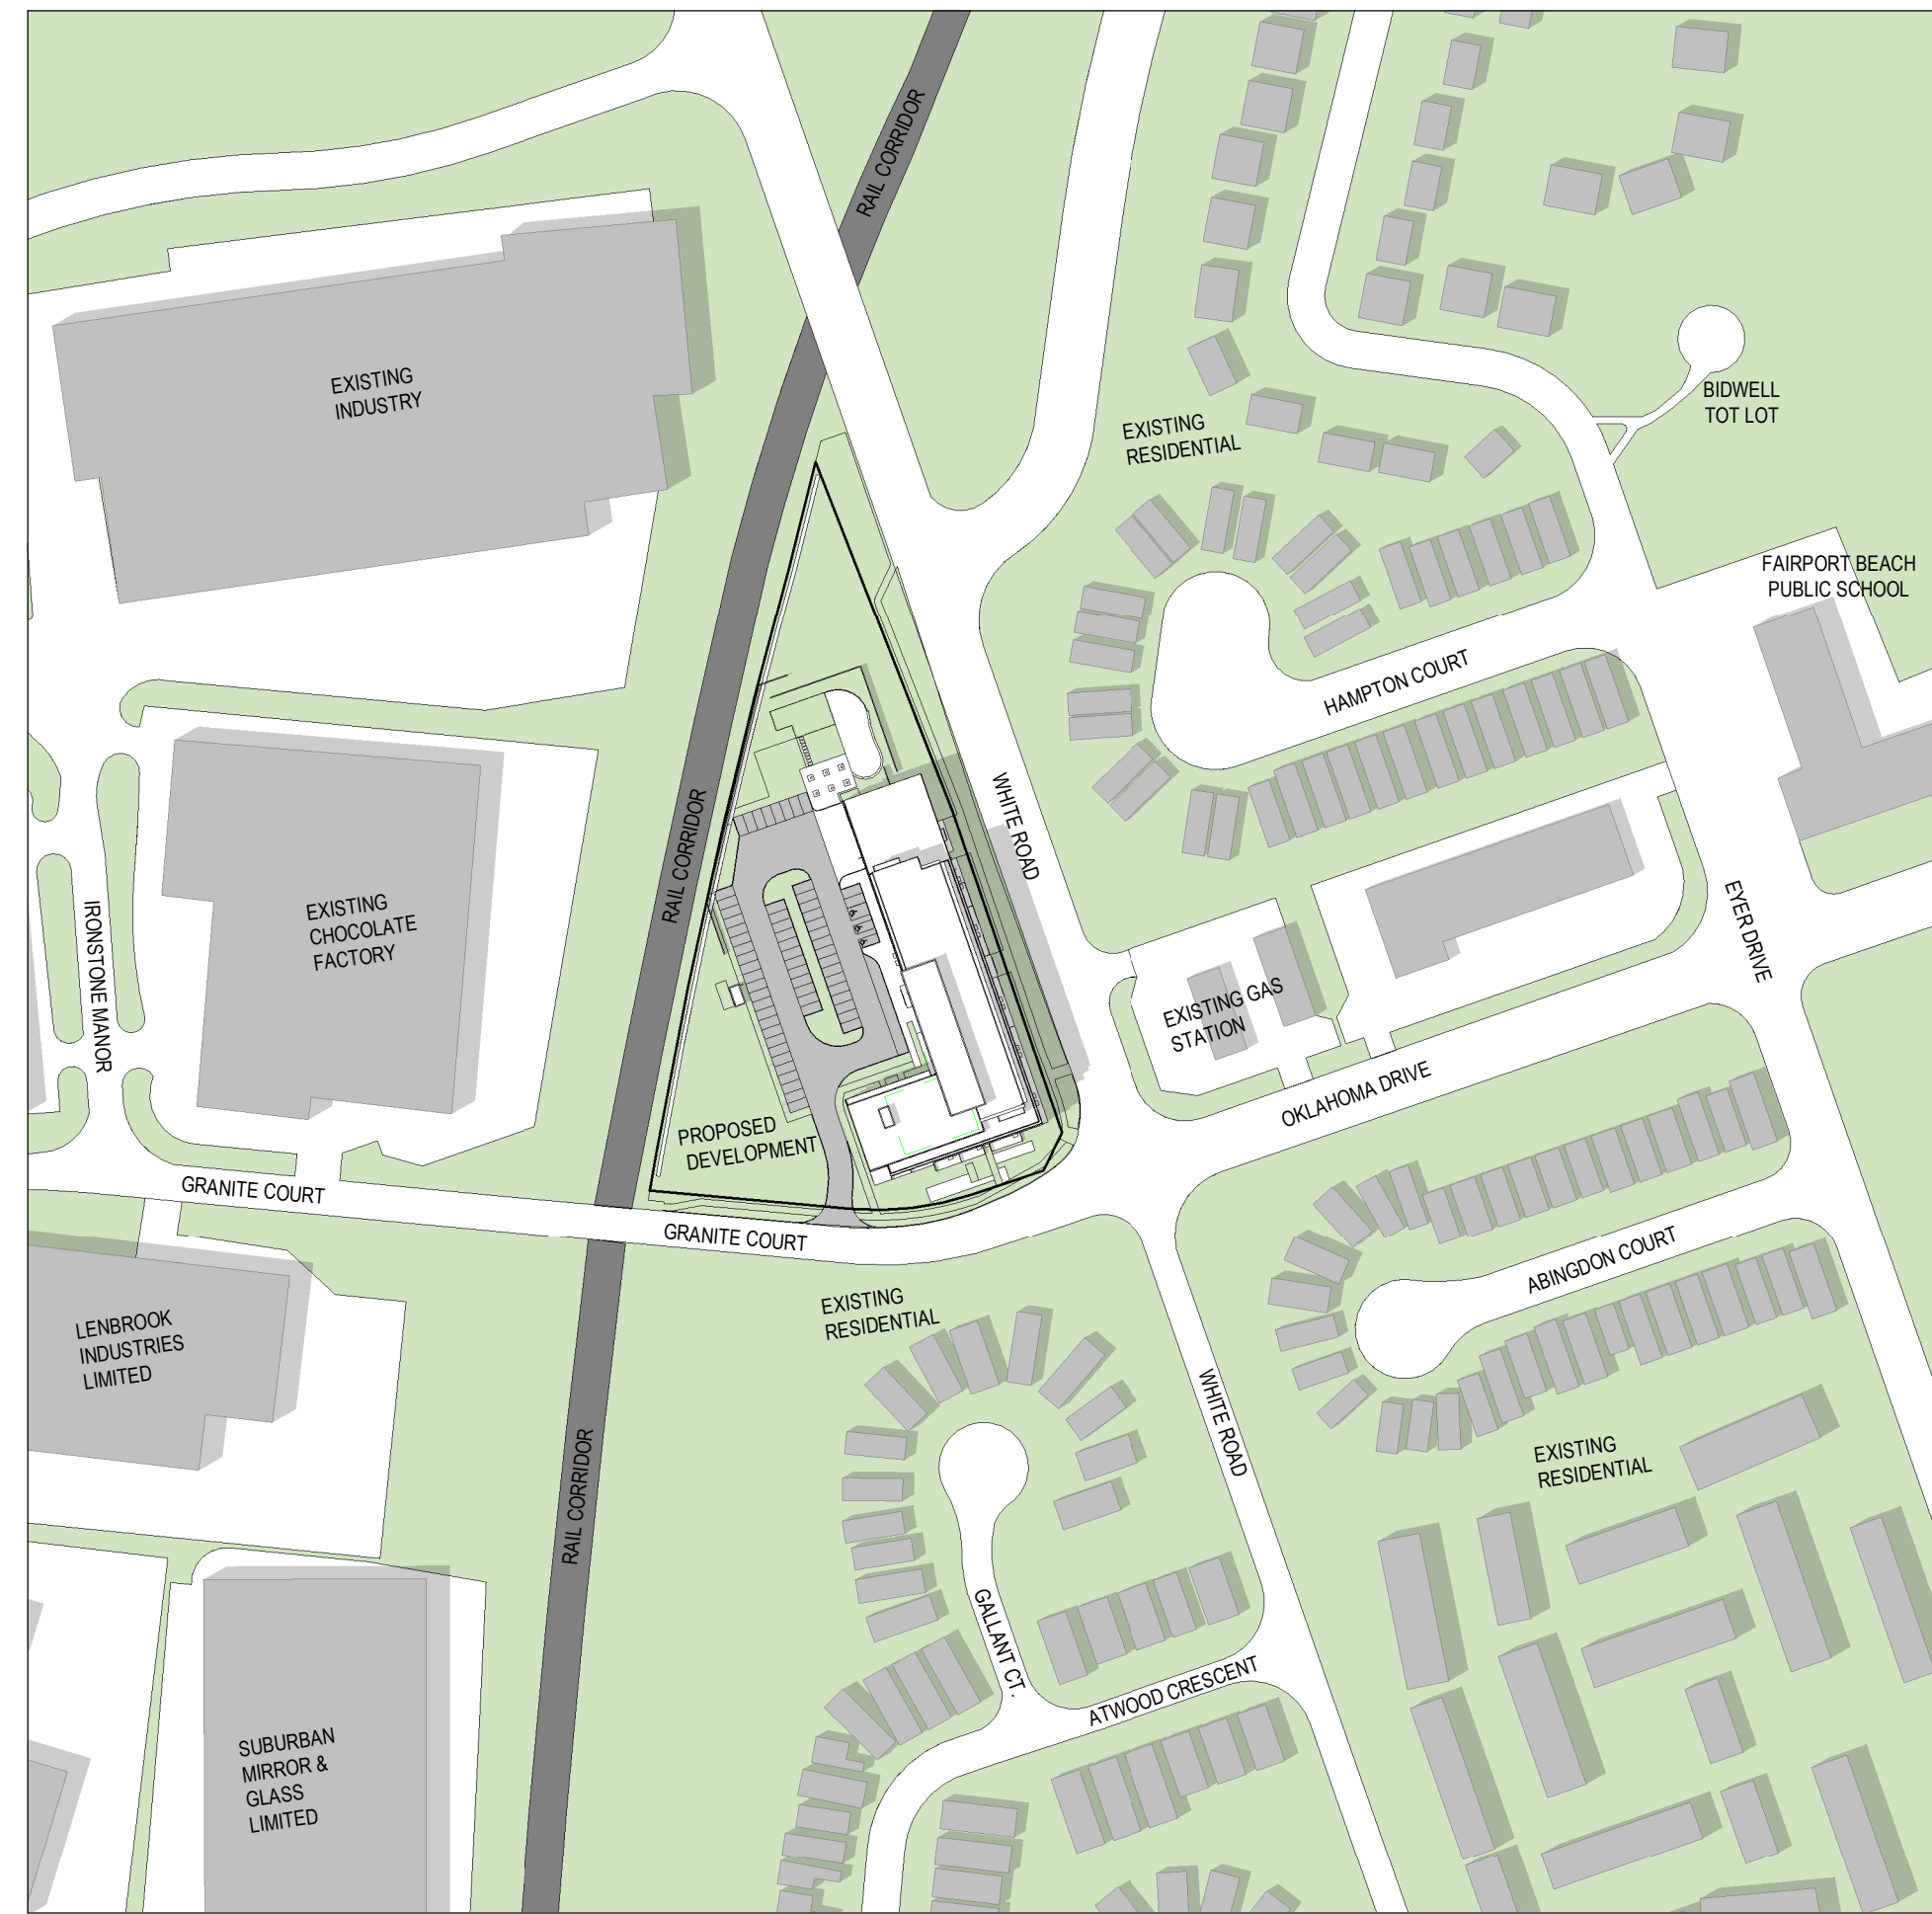


June 21st - 03:18 pm

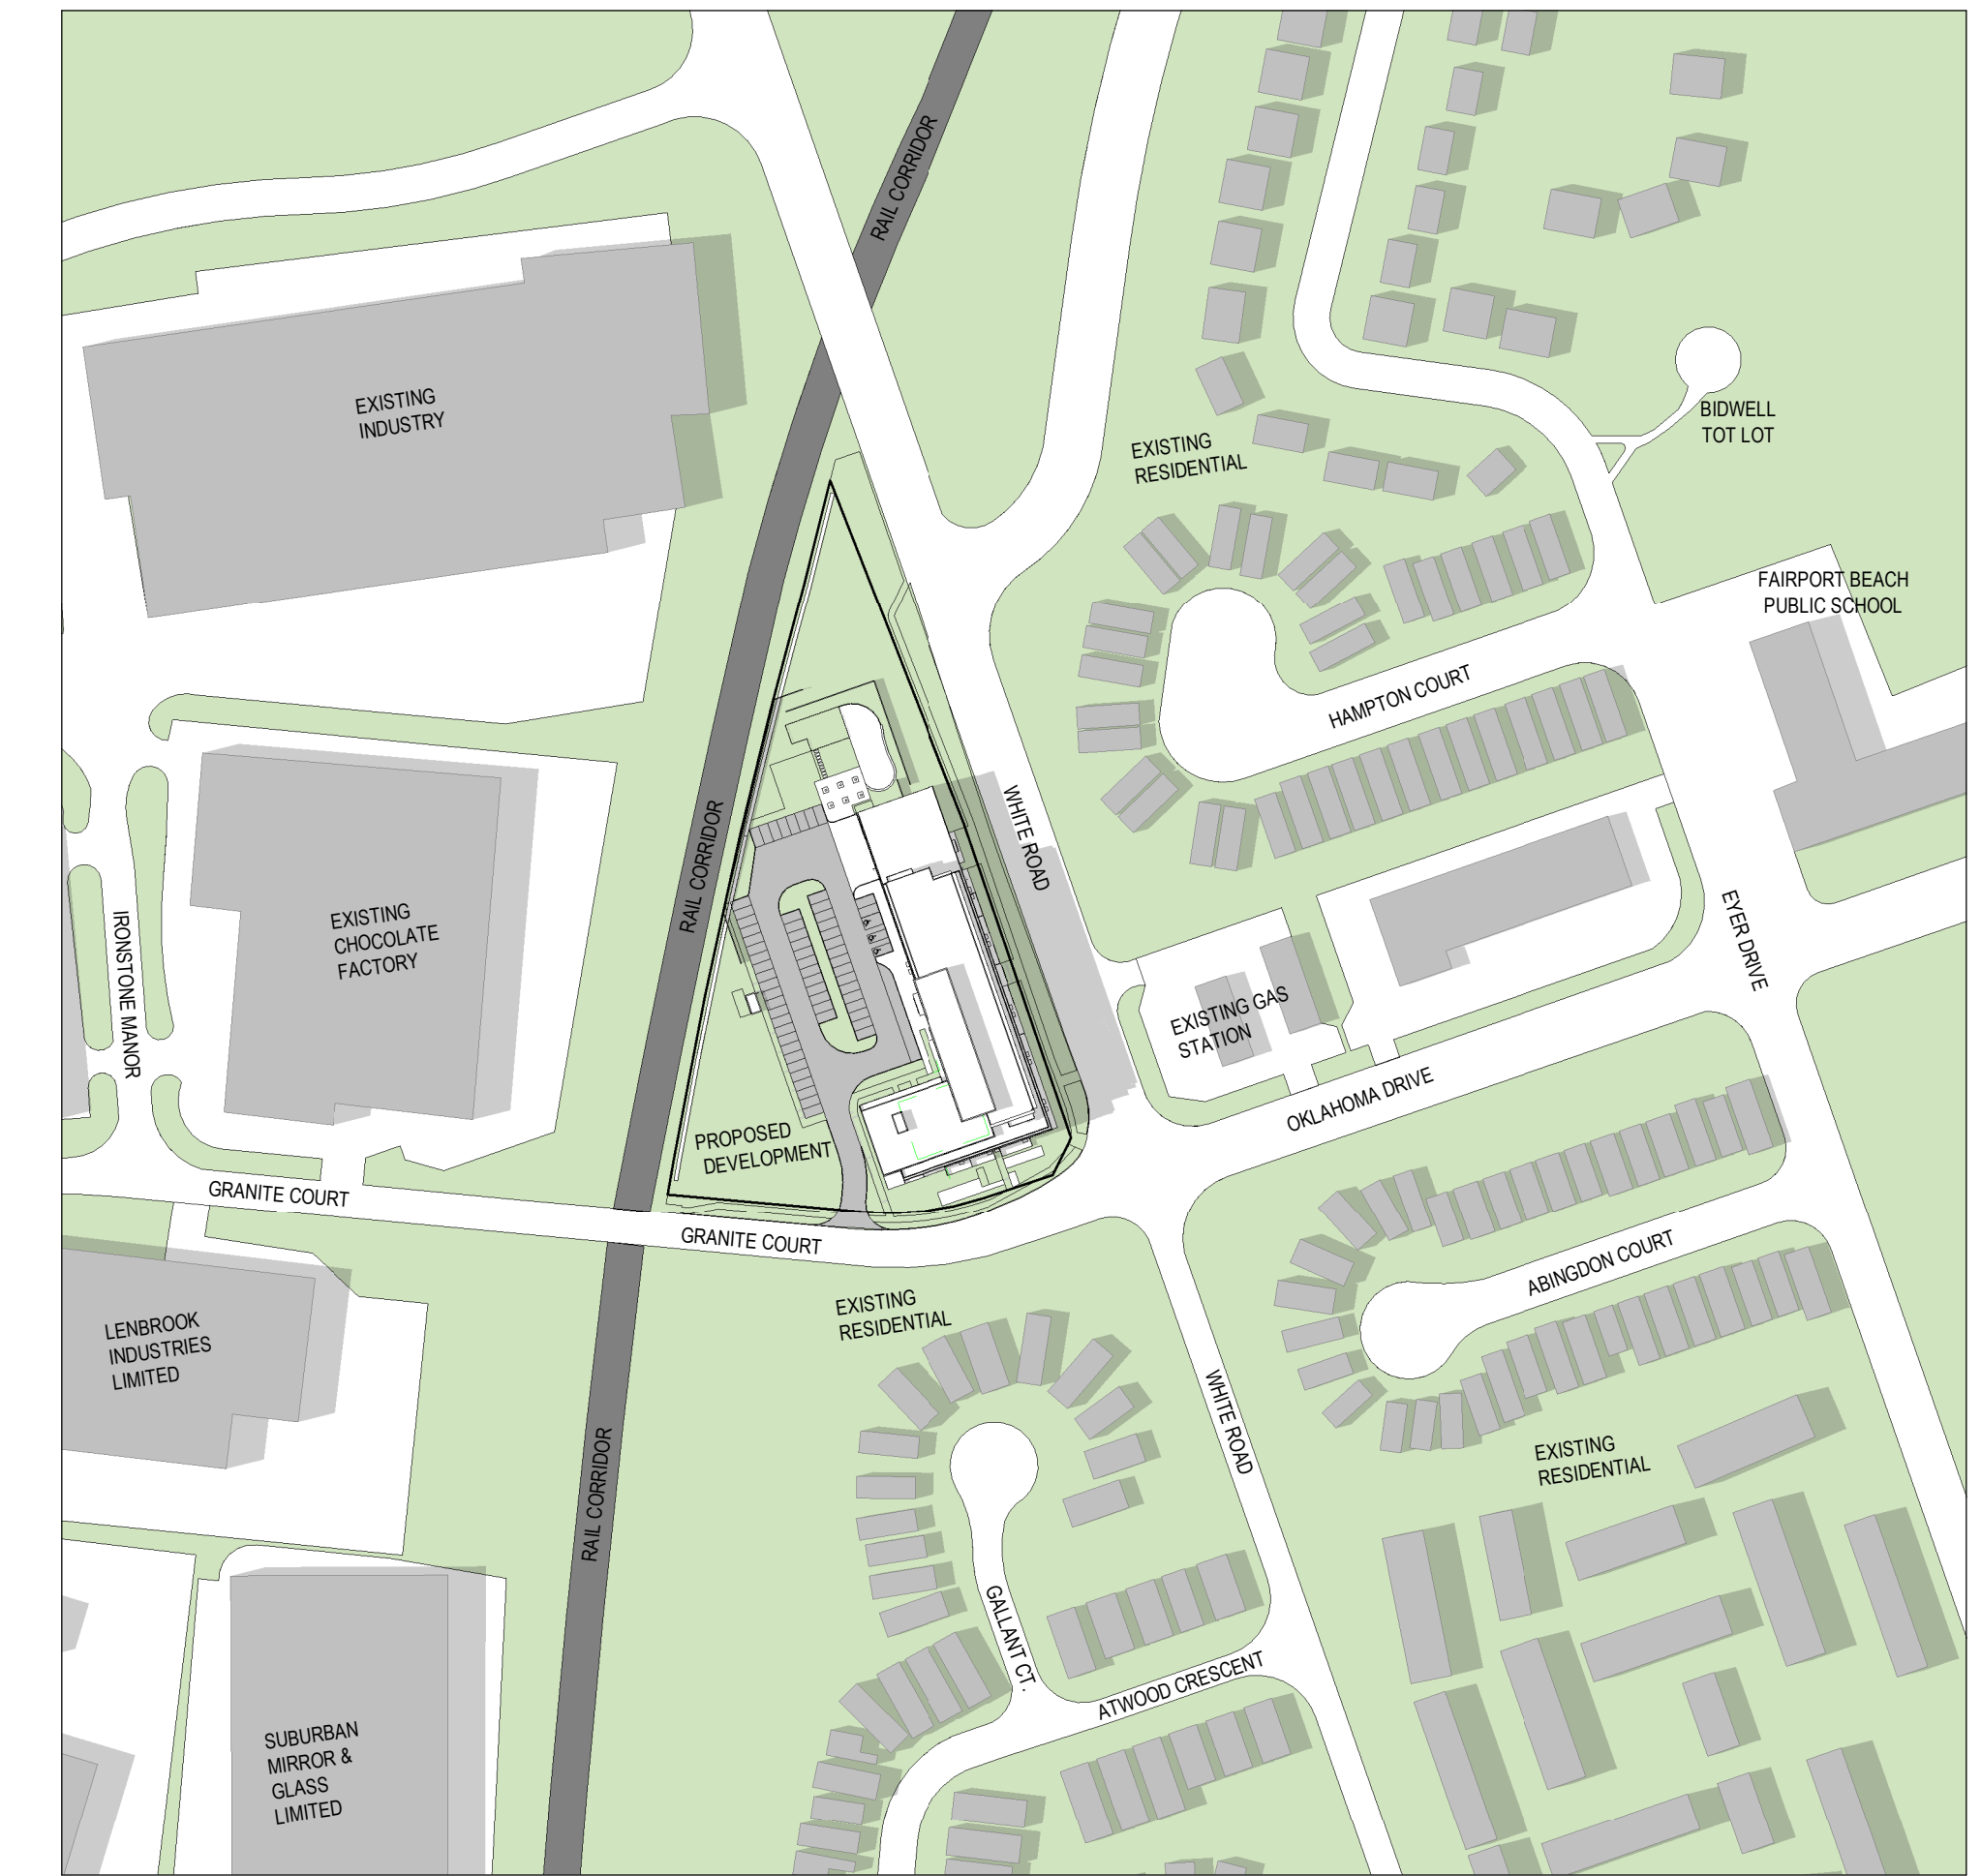

June 21st - 04:18 pm



June 21st - 05:18 pm

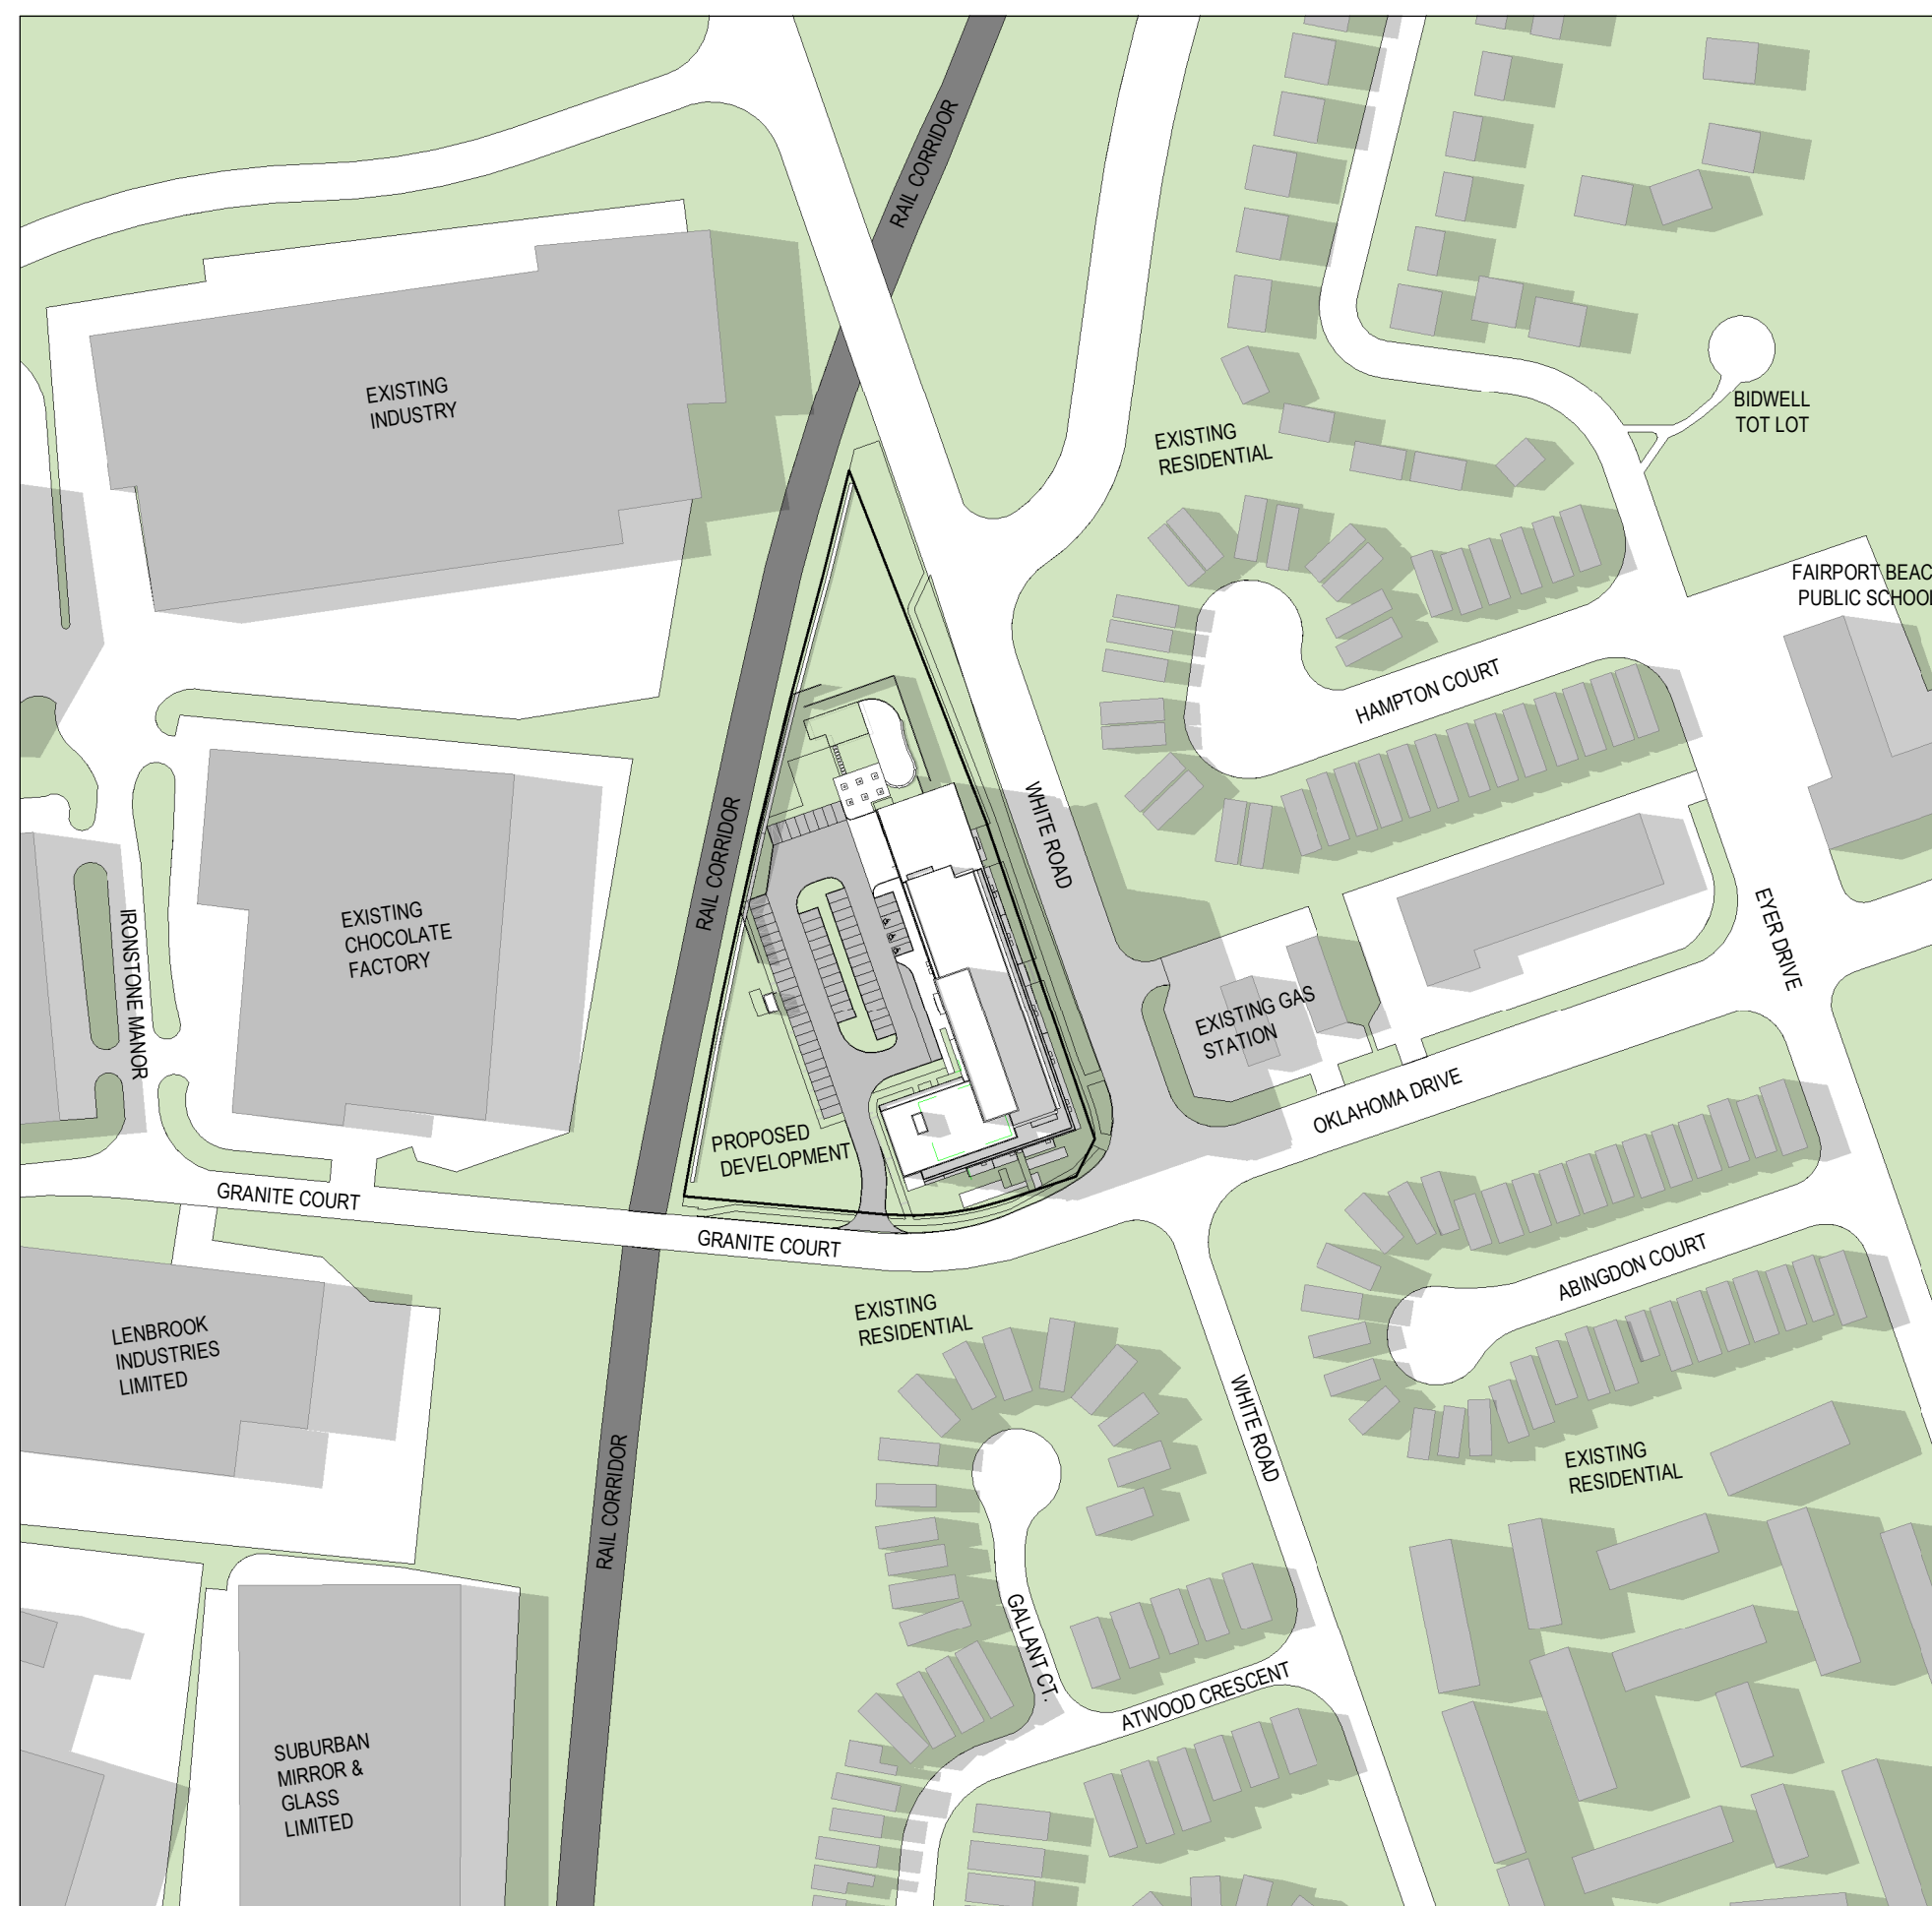

June 21st - 06:18 pm



June 21st - 07:18 pm

NO.	DATE	ISSUED

ONTARIO ASSOCIATION
ARCHITECTS
ROD L. ROWBOTHAM
LICENCE # 5084

ALL DRAWINGS ARE THE PROPERTY OF ONESPACE AND THEY ARE TO BE REPRODUCED IN WHOLE OR IN PART WITHOUT THE WRITTEN CONSENT OF ONESPACE.
DRAWINGS ARE INTENDED TO CONVEY SCOPE OF WORK AND MEASUREMENTS AND TO BE USED AS A GUIDE TO THE ARRANGEMENT AND SIZES OF MATERIALS AND PRODUCTS.
ALL CONSTRUCTION TO BE ACCORDING TO BEST CRAFTSMAN PRACTICE AND CONFORM TO THE ONTARIO BUILDING CODE IN EFFECT AT THE TIME.

FILE # OPA 23-004/P, A 10/23

CLIENT
1334281 Ontario Limited

ADDRESS
720 Granite Court
Pickering, ON L1W 4A3

DRAWING
Shadow Impact Studies

PROJECT NUMBER 22035	DATE 28AUG2024
SCALE 1:2000	PLOTTED DATE 2024-08-28 3:55:08 PM



September 21st - 9:18 am



September 21st - 10:18 am




September 21st - 11:18 am




September 21st - 12:18 pm




September 21st - 01:18 pm

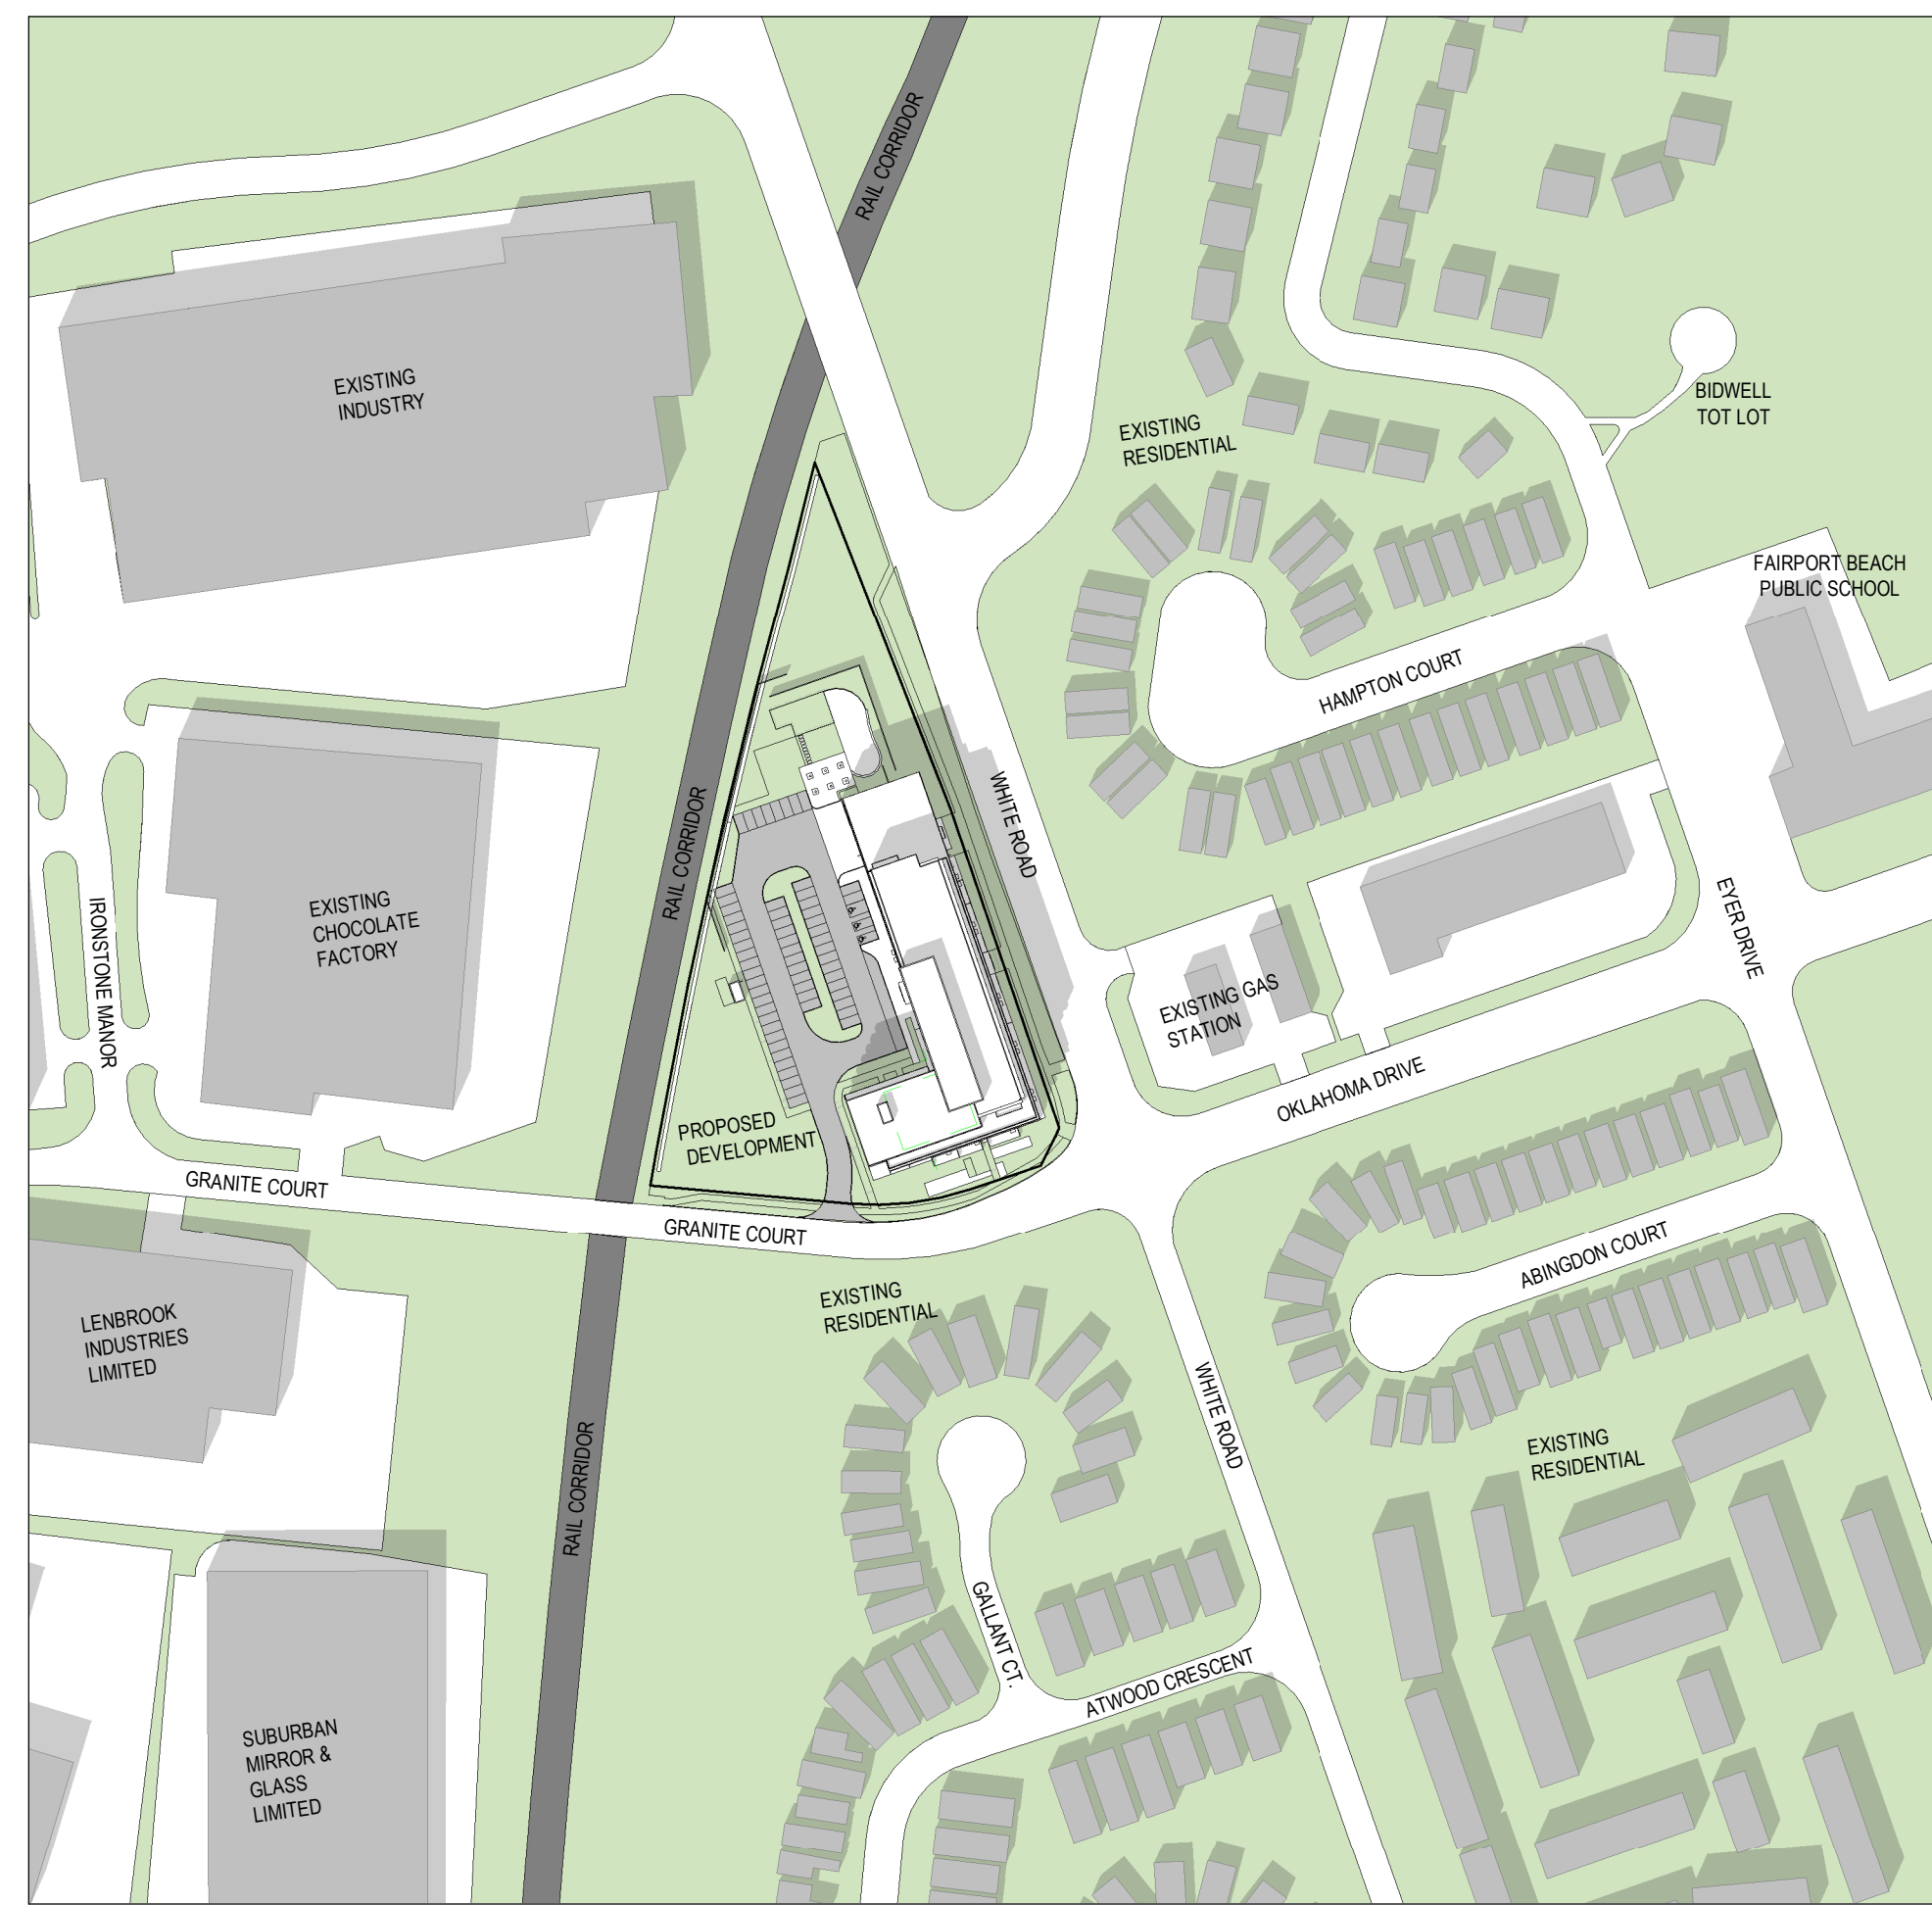

September 21st - 02:18 pm

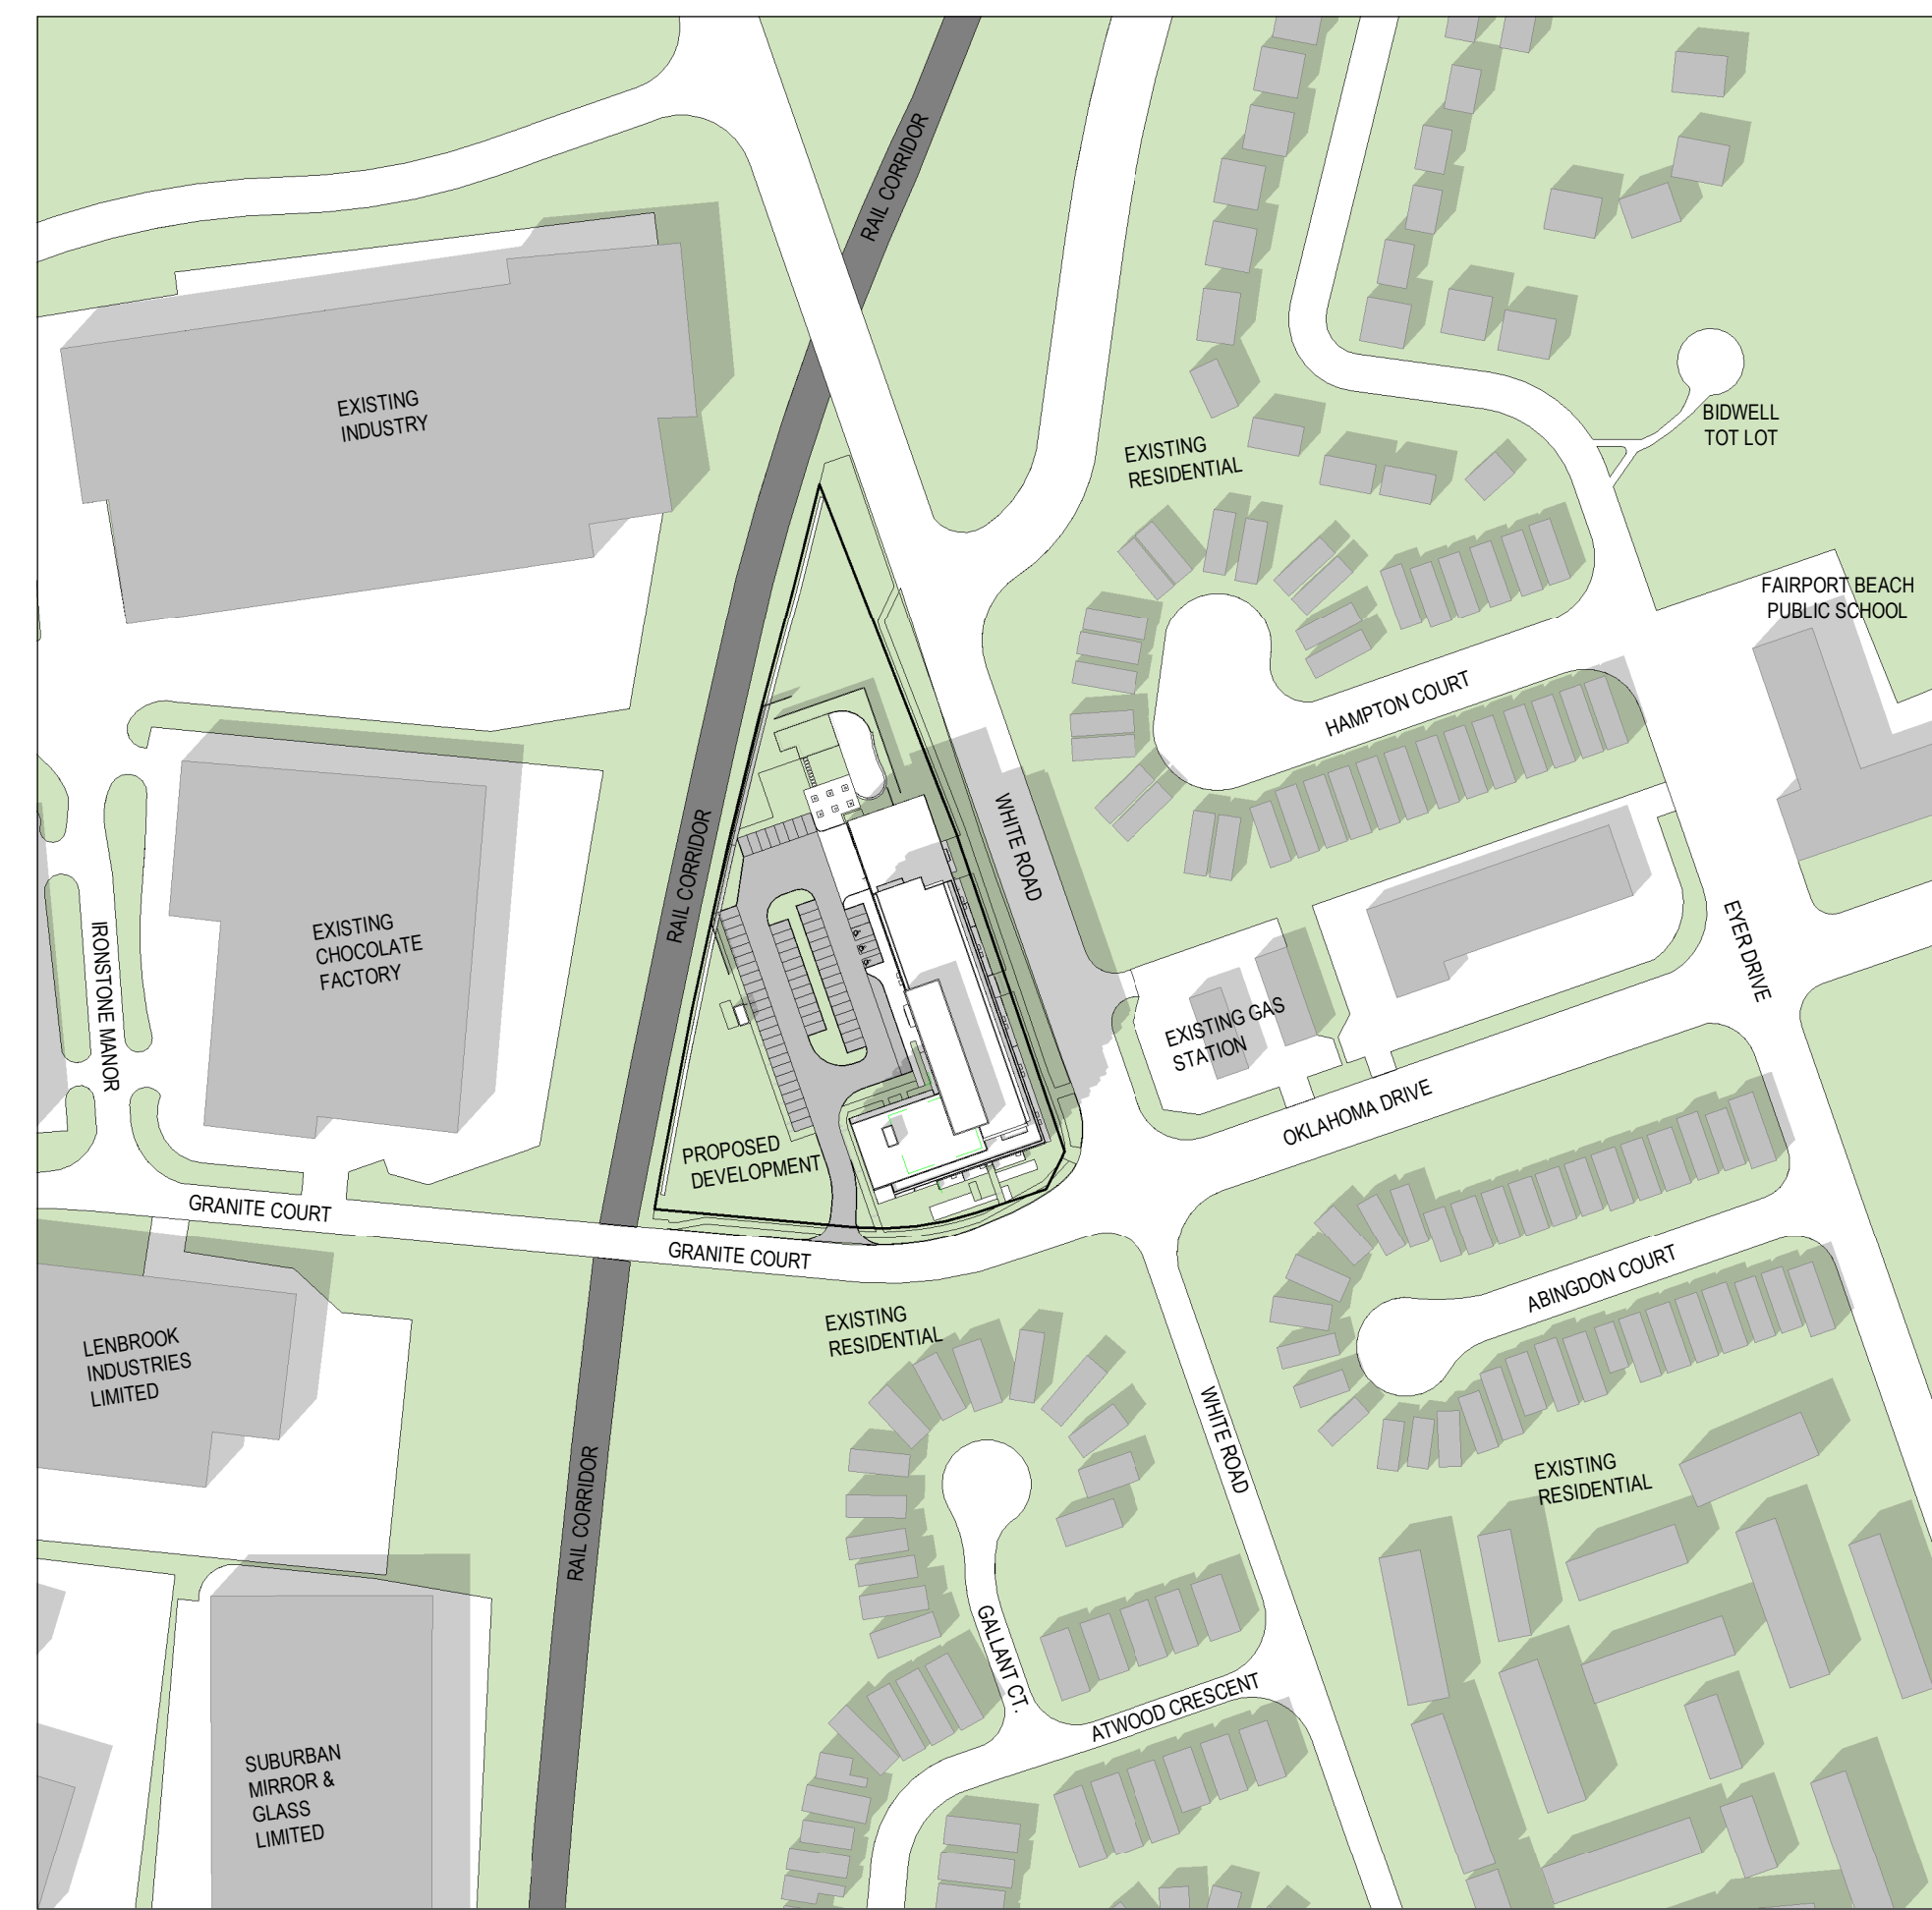

September 21st - 03:18 pm

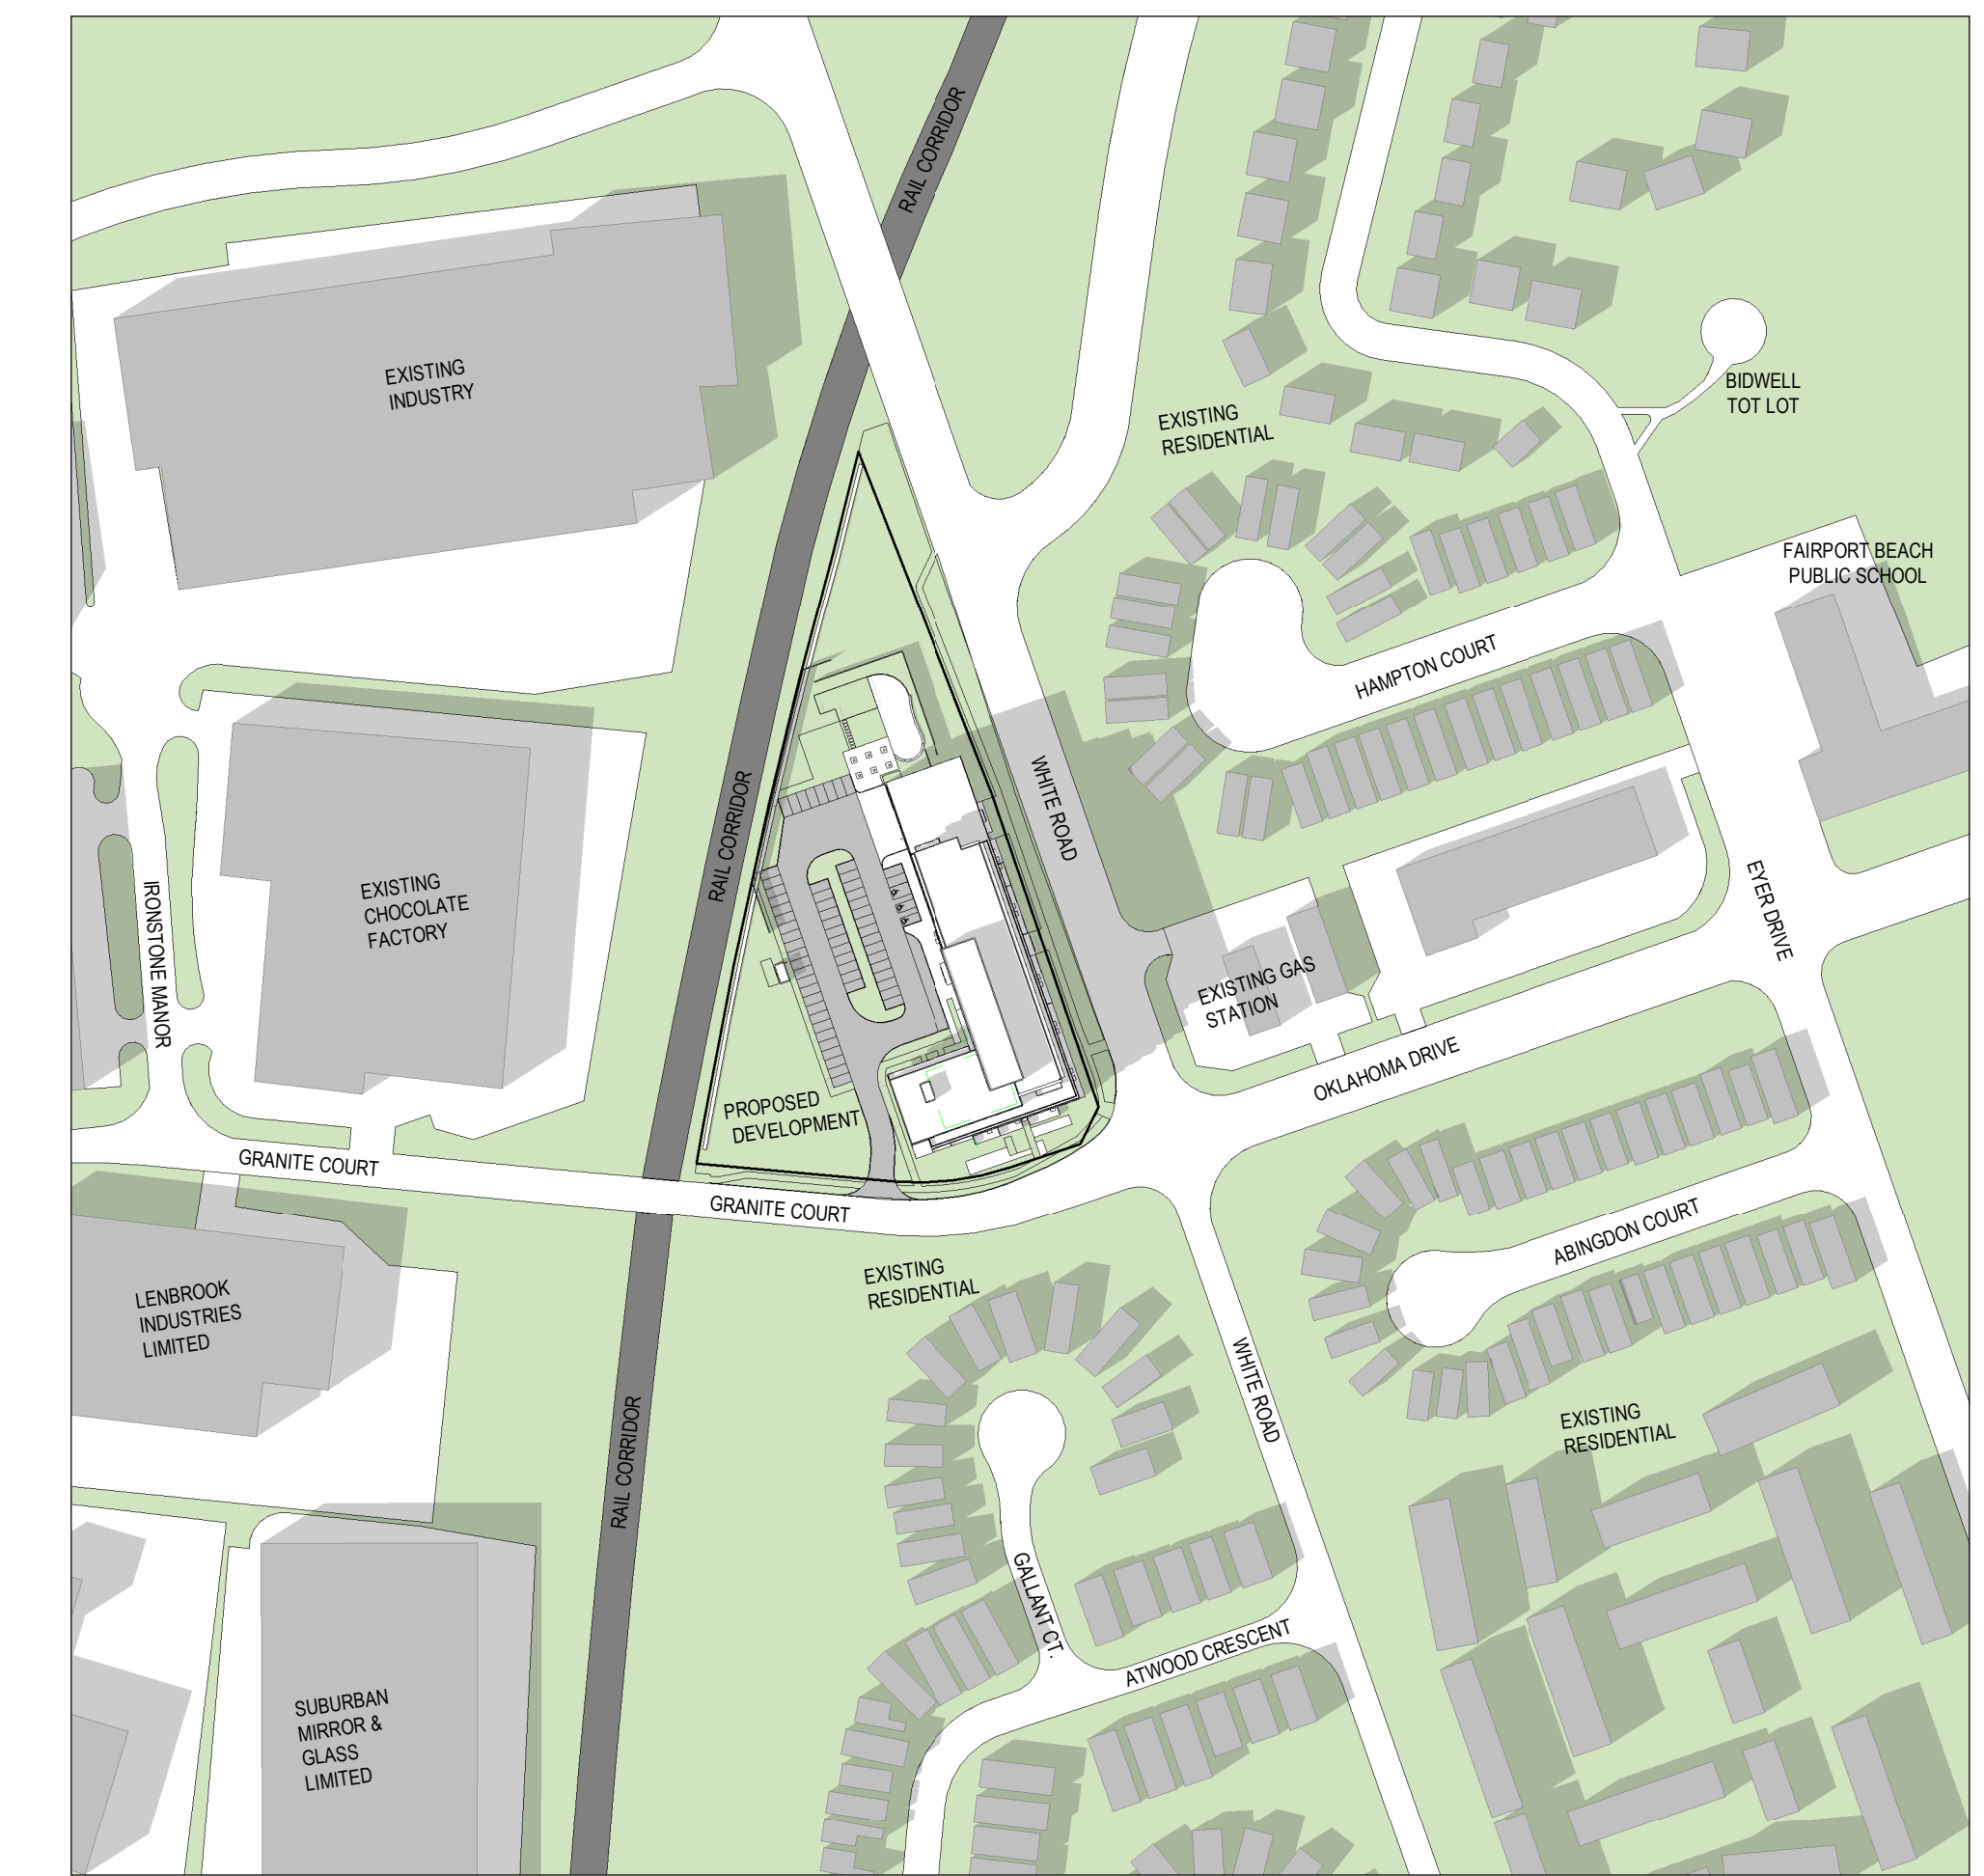


September 21st - 04:18 pm




September 21st - 05:18 pm



September 21st - 06:18 pm

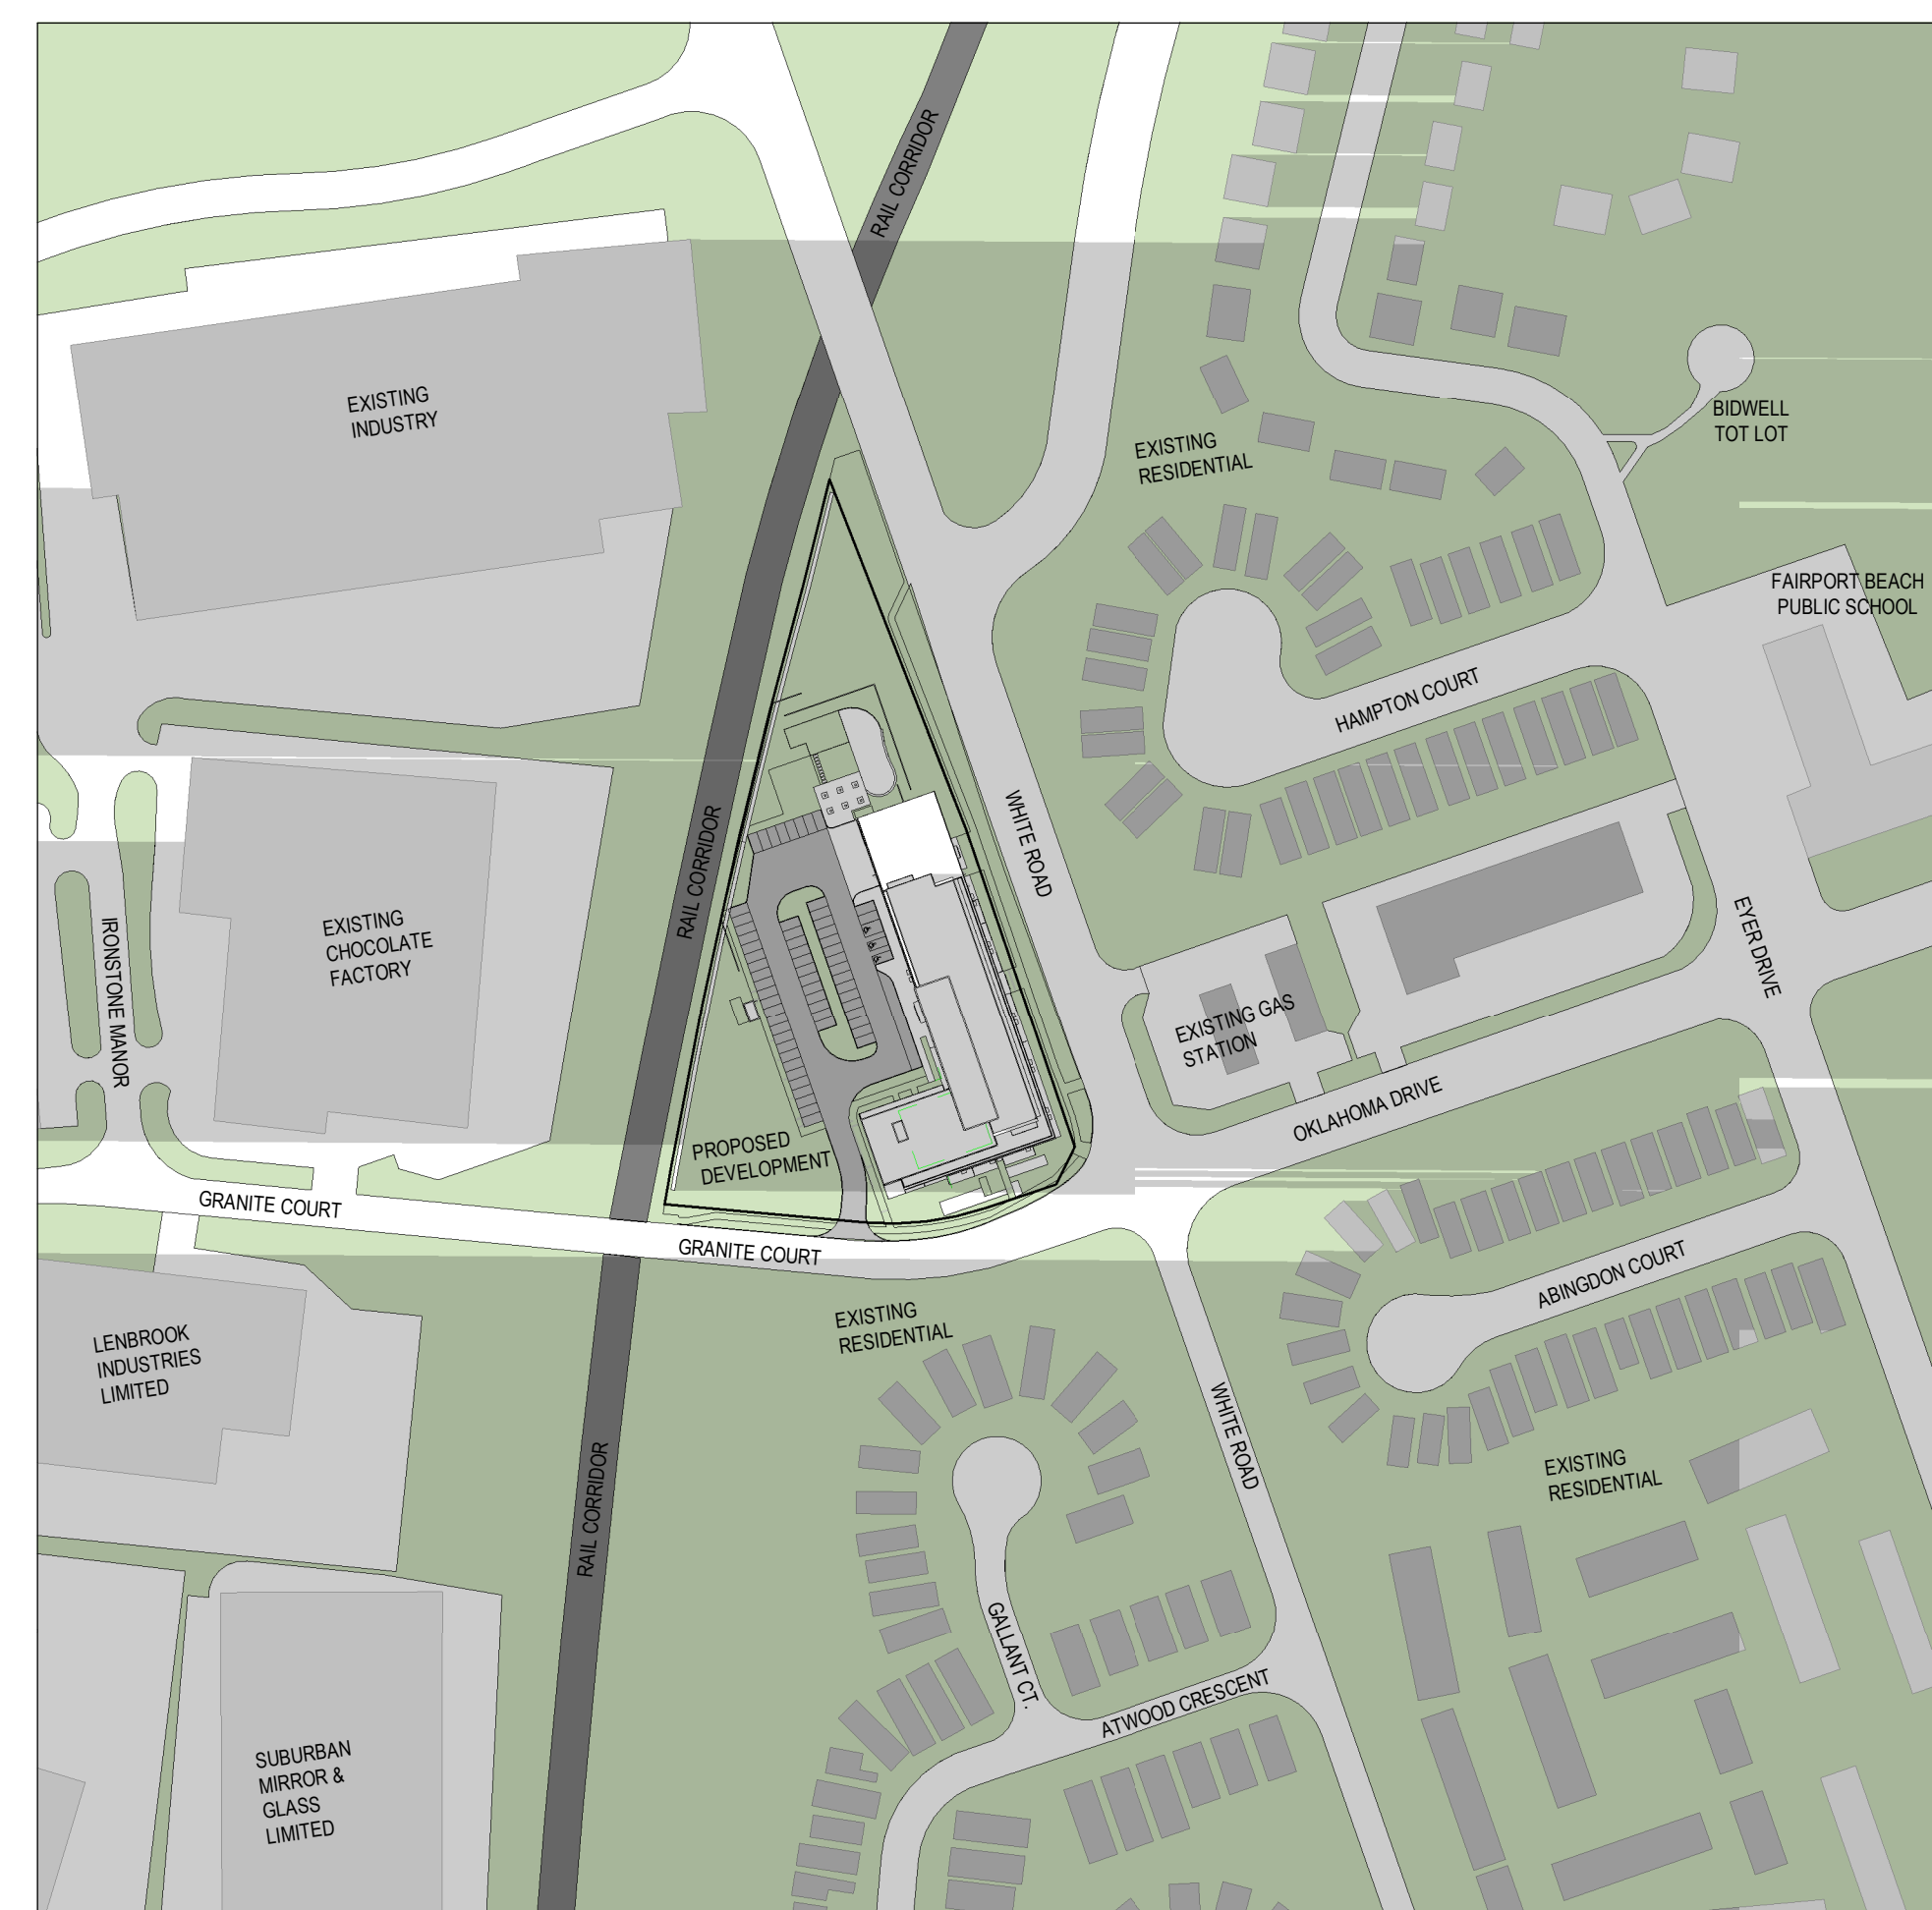

September 21st - 07:18 pm

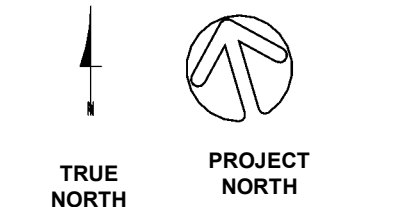

NO.	DATE	ISSUED



ALL DRAWINGS ARE THE PROPERTY OF ONESPACE AND THEY ARE NOT TO BE REPRODUCED, COPIED, OR IN ANY MANNER WITHOUT THE WRITTEN CONSENT OF ONESPACE.
ONESPACE AND INTERIORS INTENDS TO CONVEY SCOPE OF WORK AND RESOURCES, CONTENT AND PROGRAMME, LOCATION, ARRANGEMENT AND SIZES OF MATERIALS AND PRODUCTS.
ALL CONSTRUCTION TO BE ACCORDING TO BEST DRAWING PRACTICE AND CONFORM TO THE ONTARIO BUILDING CODE IN EFFECT AT THE TIME.


FILE #: OPA 23-004/P, A 10/23

CLIENT
1334281 Ontario Limited
ADDRESS
720 Granite Court
Pickering, ON L1W 4A3

DRAWING
Shadow Impact Studies

PROJECT NUMBER	DATE
22035	28AUG2024

SCALE	PLOTTED DATE
1 : 2000	2024-08-28 3:55:36 PM

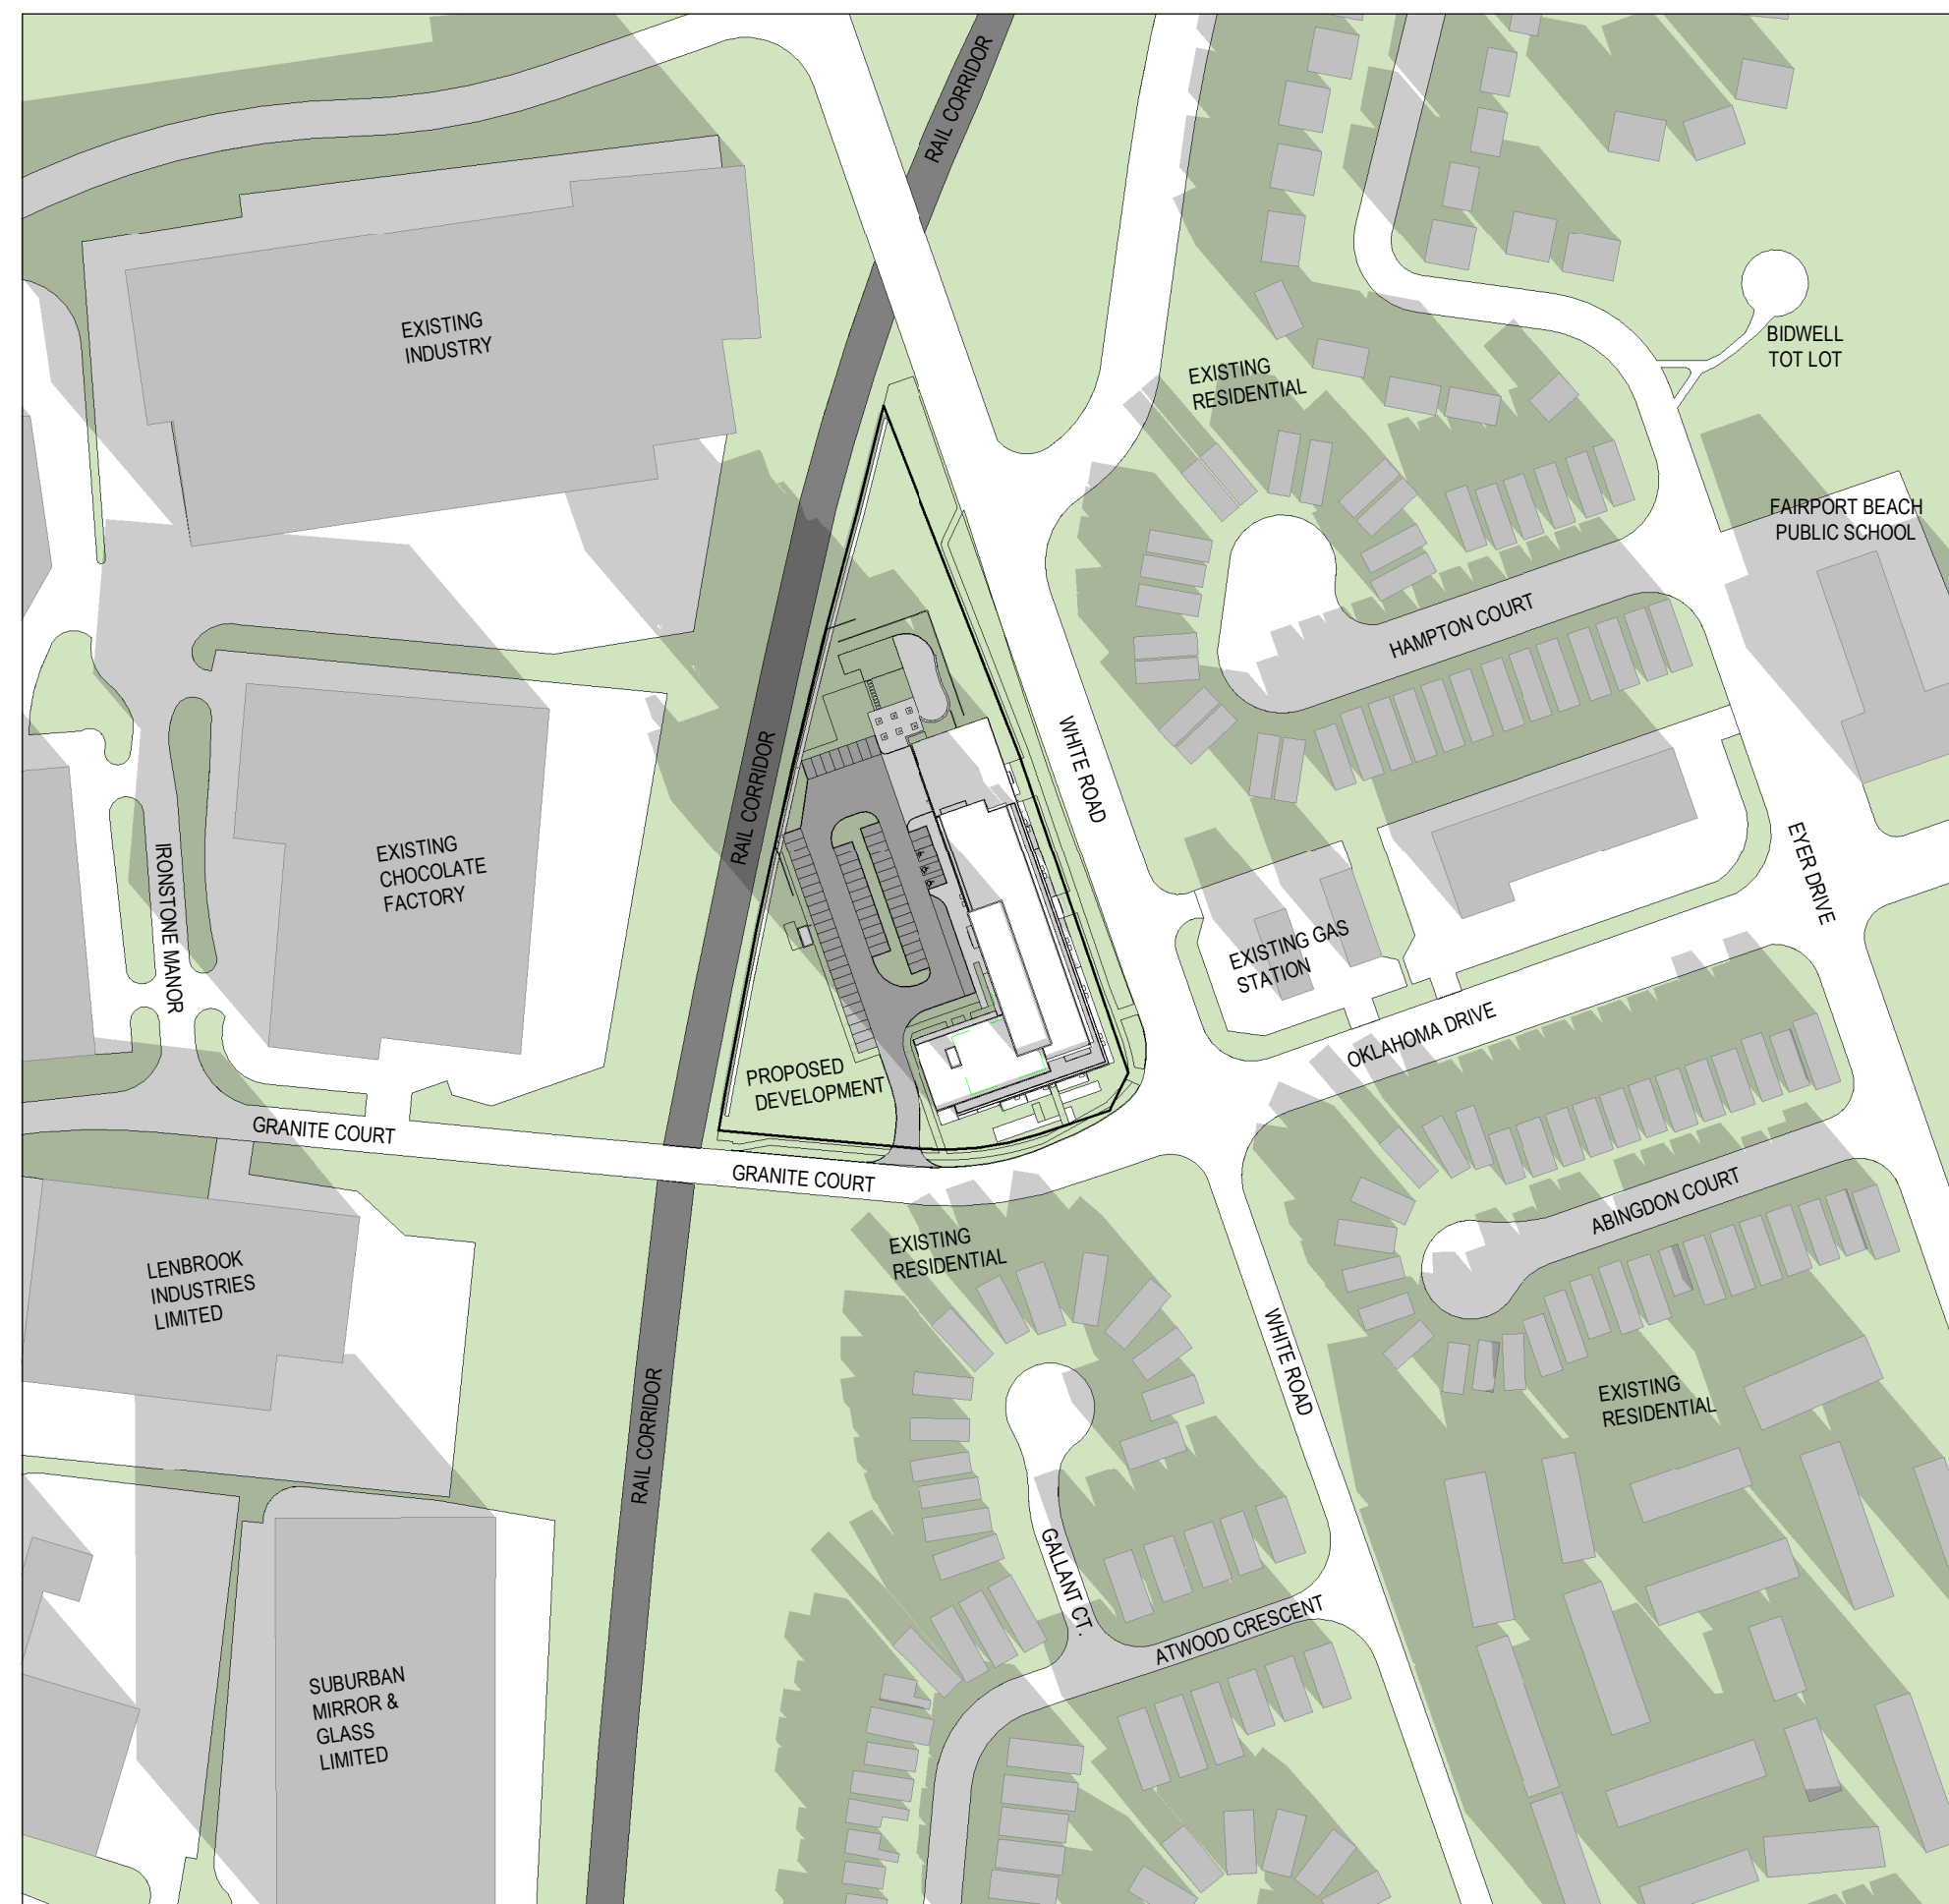


December 21st - 9:18 am



December 21st - 10:18 am



December 21st - 11:18 am

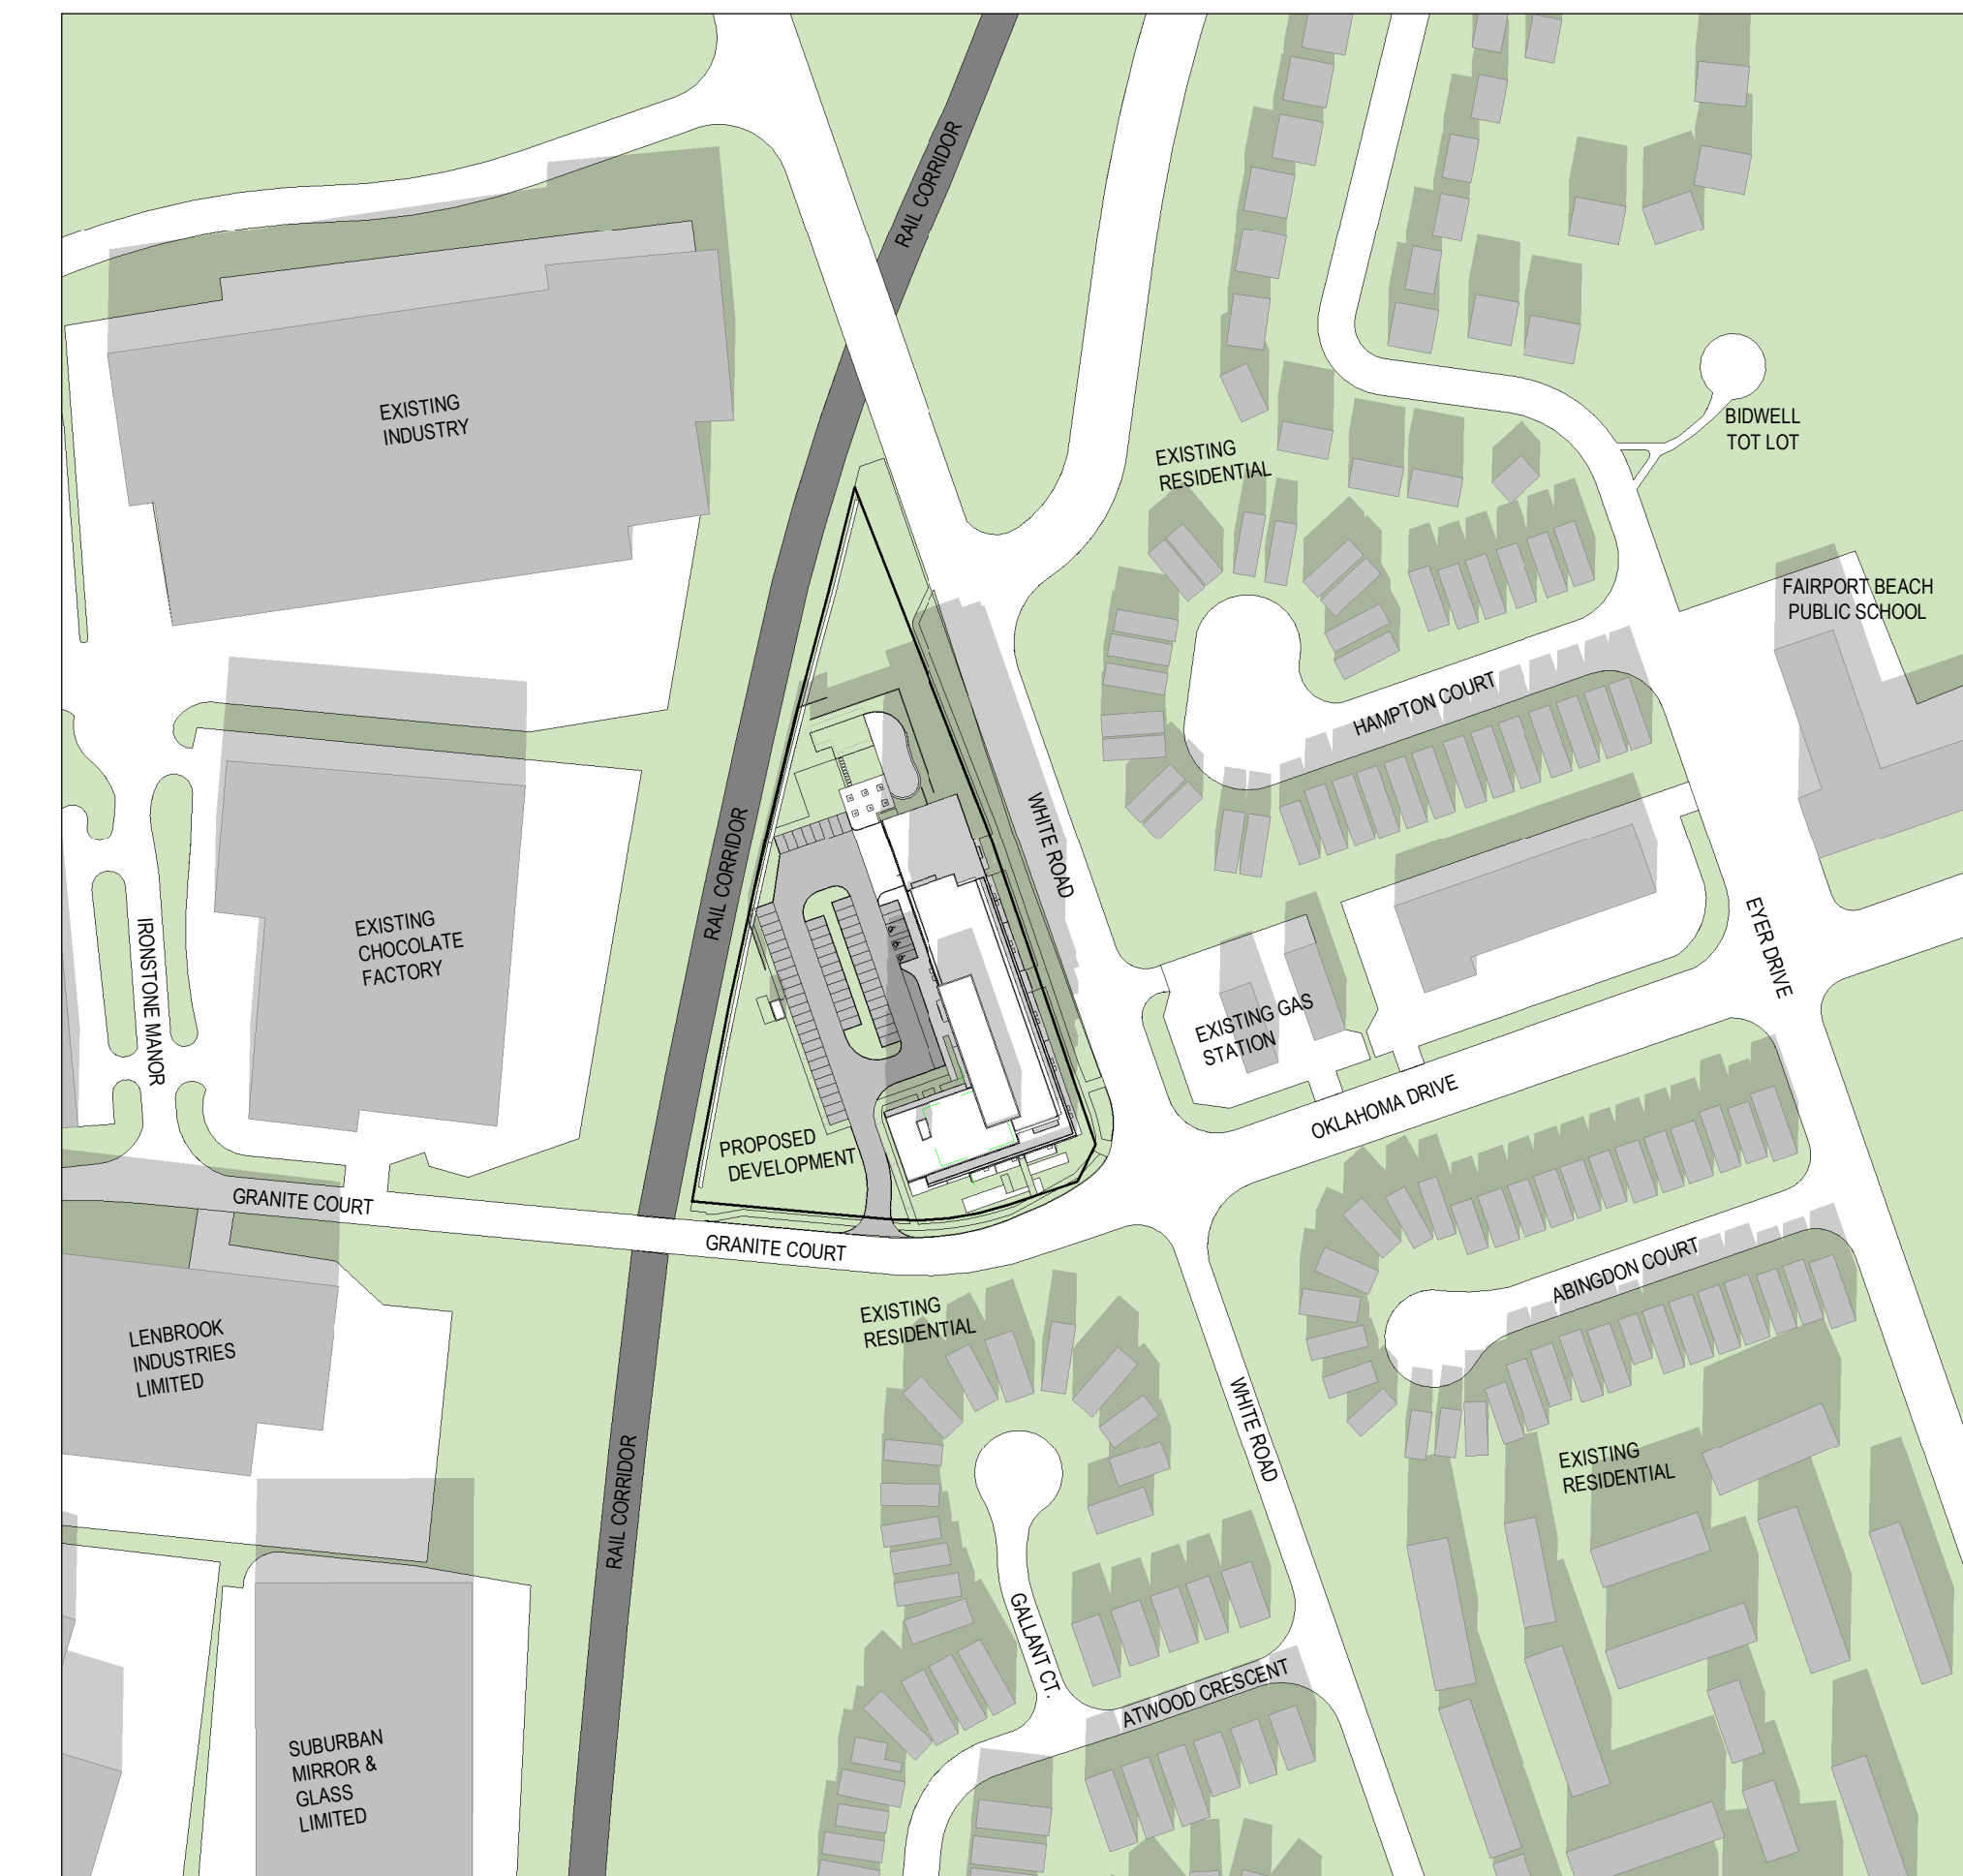

December 21st - 12:18 pm



December 21st - 01:18 pm



December 21st - 02:18 pm



December 21st - 03:18 pm



December 21st - 04:18 pm



December 21st - 05:18 pm



December 21st - 06:18 pm



December 21st - 07:18 pm



ROD L. ROWBOTHAM
LICENCE
SC84

ALL DRAWINGS ARE THE PROPERTY OF ONESPACE AND THEY ARE NOT TO BE REPRODUCED, COPIED, OR IN ANY MANNER WITHOUT THE WRITTEN CONSENT OF ONESPACE.

OWNERS AND INTENDERS TO CONVEY SCOPE OF WORK AND ASSUMED CONDITIONS AND PROGRAMME LOCAL ARRANGEMENT AND SIZES OF MATERIALS AND PRODUCTS.

ALL CONSTRUCTION TO BE ACCORDING TO BEST DRAWING PRACTICE AND CONFORM TO THE ONTARIO BUILDING CODE IN EFFECT AT THE TIME.

FILE #: OPA 23-004/P, A 10/23

CLIENT

1334281 Ontario Limited

ADDRESS

720 Granite Court

Pickering, ON L1W 4A3

DRAWING

Shadow Impact Studies

PROJECT NUMBER

22035

DATE

28/AUG/2024

SCALE

1 : 2000

DATE

2024-08-28 3:58:03 PM

PLOTTED DATE

2024-08-28 3:58:03 PM

DATE

2024-08-28 3:58:03 PM

DATE

2024-08-28 3:58:03 PM

DATE

2024-08-28 3:58:03 PM