







This drawing, as an instrument of service, is provided by and is the property of Turner Fleischer Architects Inc. The contractor must verify and accept responsibility for all dimensions and conditions on site and must notify Turner Fleischer Architects Inc. of any variations from the supplied information. This drawing is not to be scaled. The architect is not responsible for the accuracy of survey, structural, mechanical, electrical, etc. information shown on this drawing. Refer to the appropriate consultant drawings before proceeding with the work. Contractor must conform to all applicable codes and requirements of all applicable having jurisdiction. The contractor working from drawings not specifically marked "for Contractor" must assume full responsibility and bear costs for any corrections or damages resulting from his work.

SHADOW STUDY LEGEND

-  EXISTING SHADOWS
-  PROPOSED BUILDING
-  NEW SHADOWS BY PROPOSED DEVELOPMENT
-  PROPOSED PARK
-  PROPOSED STRATA PARK

 

1 MARCH 21 - 0918 AM
RZ900 1:3000

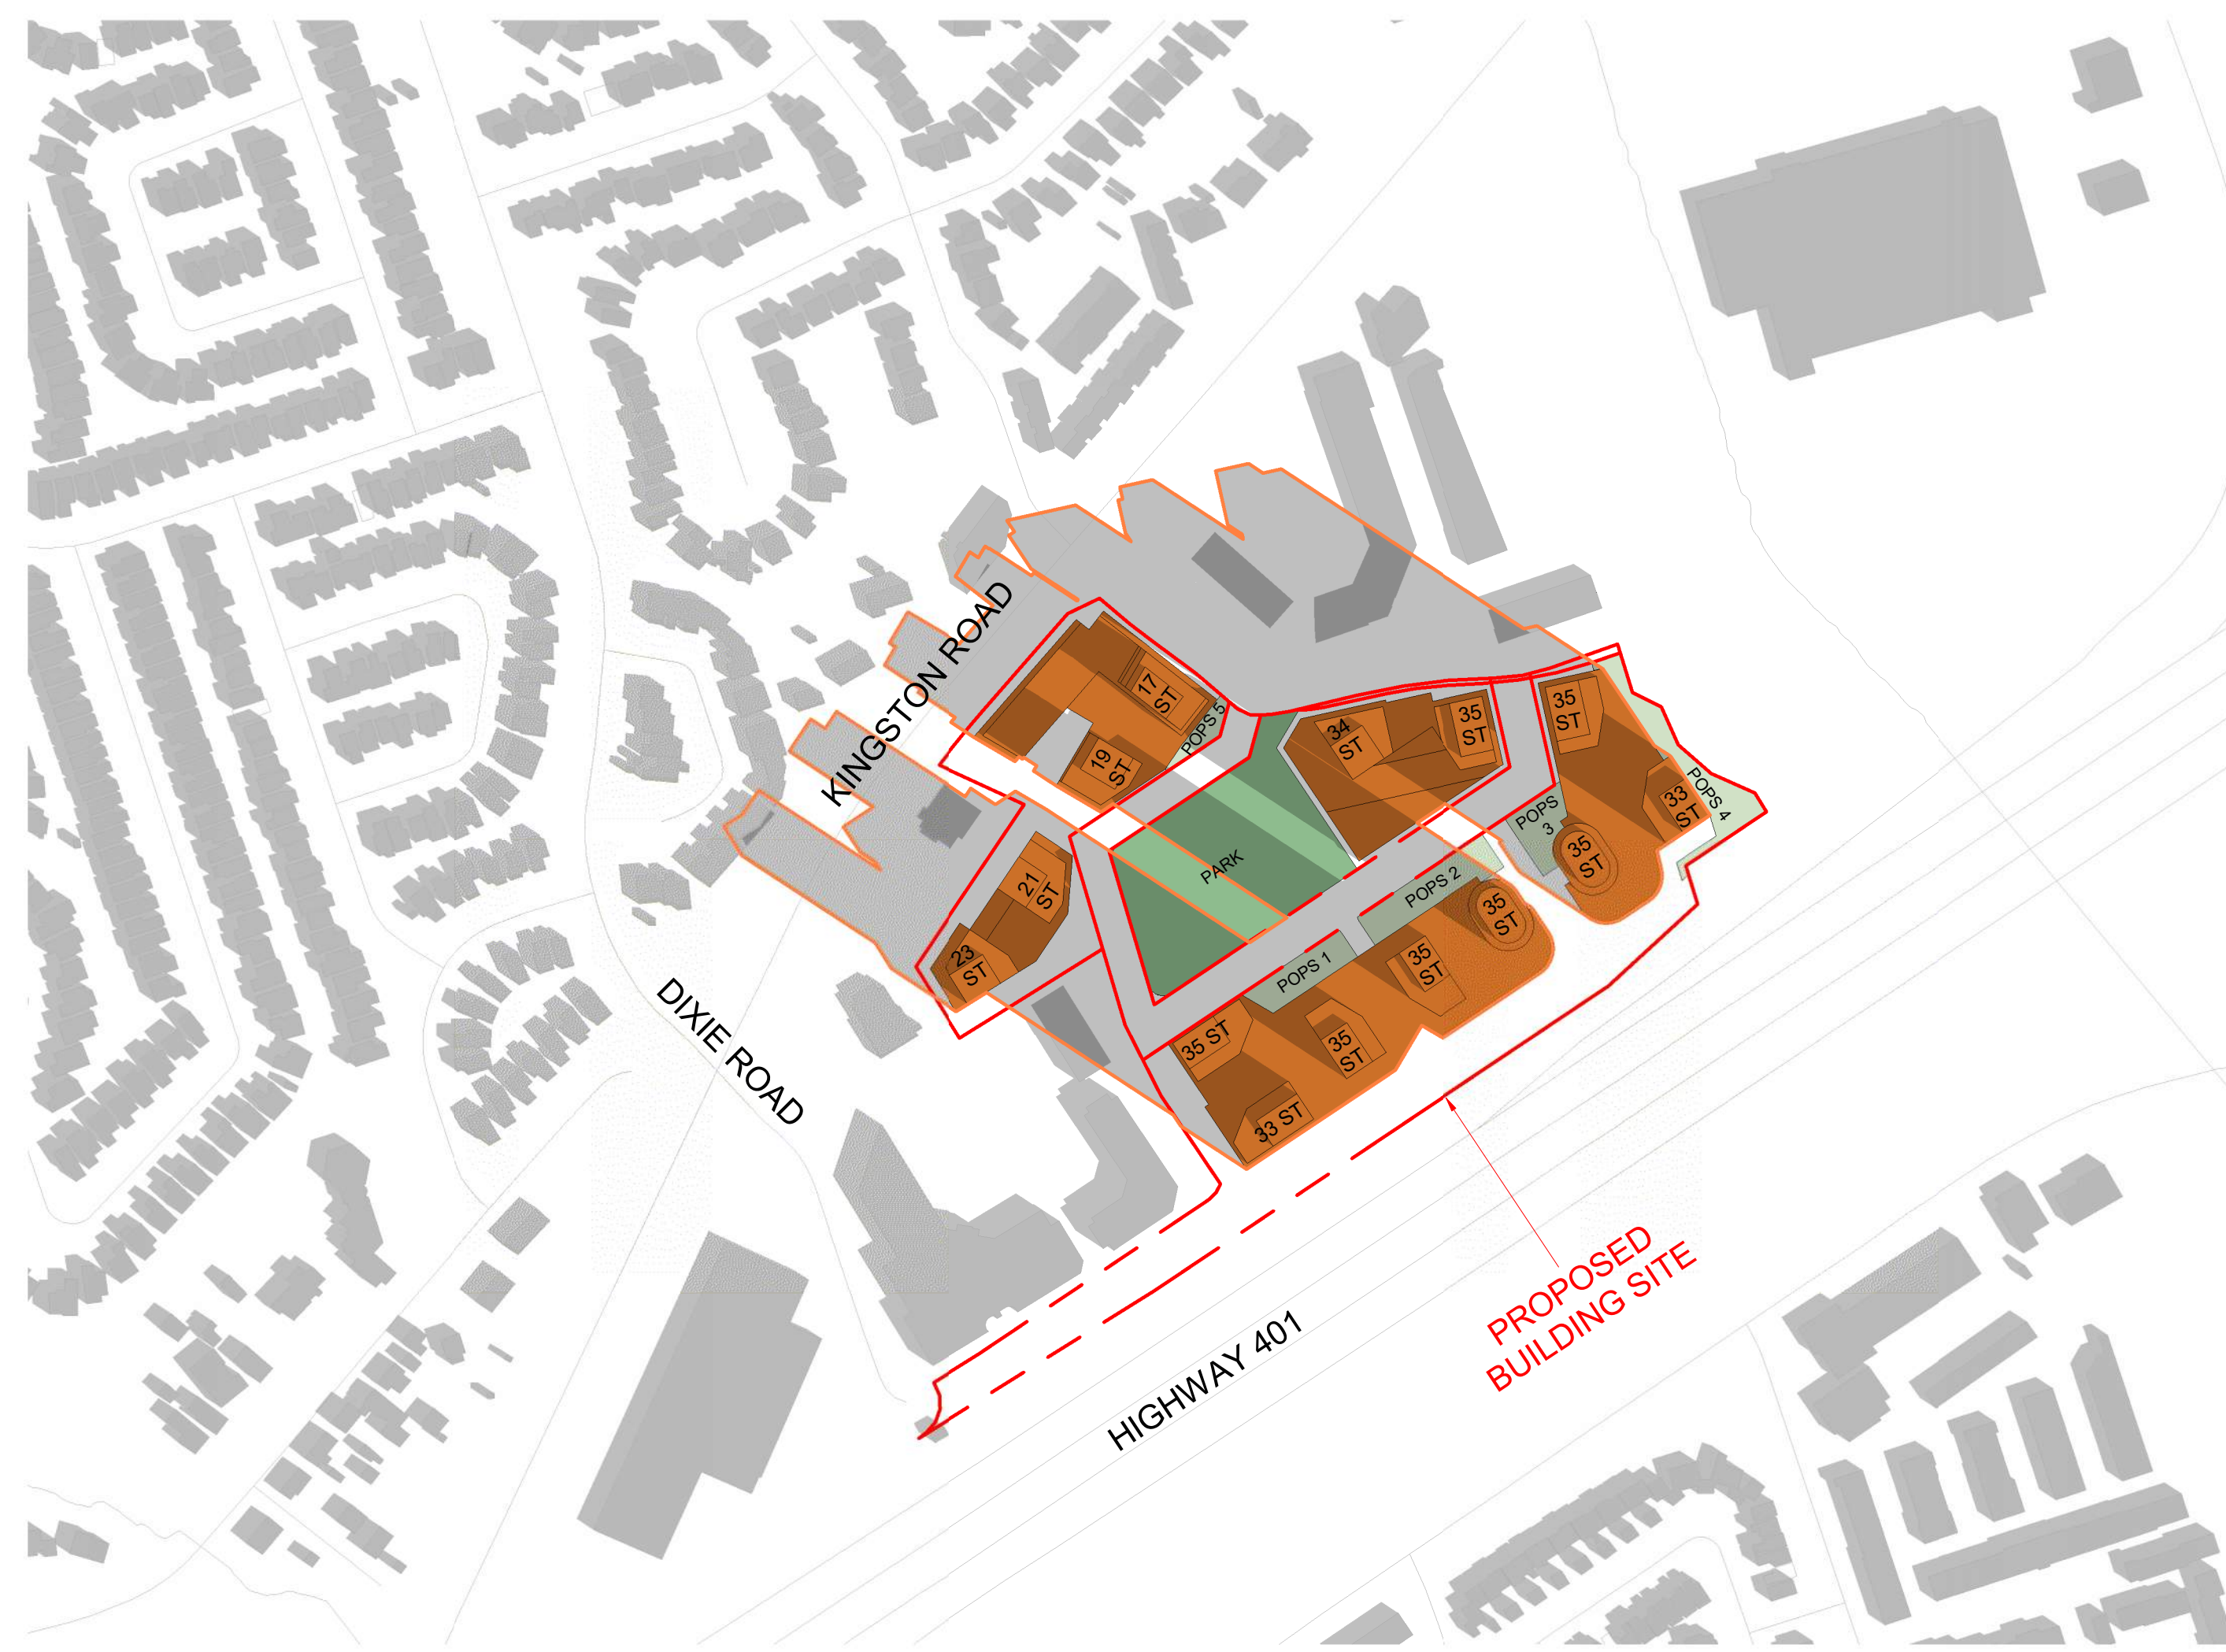

2 MARCH 21 - 1018 AM
RZ900 1:3000



3 MARCH 21 - 1118 AM
RZ900 1:3000



4 MARCH 21 - 1218 PM
RZ900 1:3000


2	2024-12-20	ISSUED FOR OPA/ZA RESUBMISSION	AYU
1	2023-10-27	ISSUED FOR OPA/ZA SUBMISSION	AYU
#	DATE	DESCRIPTION	BY

PROJECT
1101A/1105/1163 Kingston Road

1101A/1105/1163 Kingston Road,
Pickering, ON L1V 1B5

DRAWING
SHADOW STUDIES



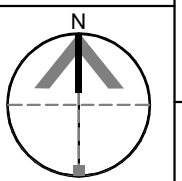


PROJECT NO.
22.122P01
PROJECT DATE
2024-12-20
DRAWN BY
VVA
CHECKED BY
AYU
SCALE
1:3000



DRAWING NO. **RZ900** REV **2**

This drawing, as an instrument of service, is provided by and is the property of Turner Fleischer Architects Inc. The contractor must verify and accept responsibility for all dimensions and conditions on site and must notify Turner Fleischer Architects Inc. of any variations from the supplied information. This drawing is not to be scaled. The architect is not responsible for the accuracy of survey, structural, mechanical, electrical, etc. information shown on this drawing. Refer to the appropriate contractor drawings before proceeding with the work. Contractor must conform to all applicable codes and requirements of authorities having jurisdiction. The contractor working from drawings not specifically marked "for Contractor" must assume full responsibility and bear costs for any corrections or damages resulting from his work.

SHADOW STUDY LEGEND

 -  EXISTING SHADOWS
-  PROPOSED BUILDING
-  NEW SHADOWS BY PROPOSED DEVELOPMENT
-  PROPOSED PARK
-  PROPOSED STRATA PARK



1 MARCH 21 - 1318 PM
RZ901 1: 3000



2 MARCH 21 - 1418 PM
RZ901 1: 3000



3 MARCH 21 - 1518 PM
RZ901 1: 3000



4 MARCH 21 - 1618 PM
RZ901 1: 3000

#	DATE	DESCRIPTION	BY
2	2024-12-20	ISSUED FOR OP/ABZA RESUBMISSION	AYU
1	2023-10-27	ISSUED FOR OP/ABZA SUBMISSION	AYU

PROJECT
1101A/1105/1163 Kingston Road

1101A/1105/1163 Kingston Road,
Pickering, ON L1V 1B5

DRAWING
SHADOW STUDIES






PROJECT NO.
22.122P01
PROJECT DATE
2024-12-20
DRAWN BY
VVA
CHECKED BY
AYU
SCALE
1:3000



DRAWING NO.
RZ901
REV
2

This drawing, as an instrument of service, is provided by and is the property of Turner Fleischer Architects Inc. The contractor must verify and accept responsibility for all dimensions and conditions on site and must notify Turner Fleischer Architects Inc. of any variations from the supplied information. This drawing is not to be scaled. The architect is not responsible for the accuracy of survey, structural, mechanical, electrical, etc. information shown on this drawing. Refer to the appropriate consultant drawings before proceeding with the work. Contractor must conform to all applicable codes and requirements of authorities having jurisdiction. The contractor working from drawings not specifically marked "for Contractor" must assume full responsibility and bear costs for any corrections or damages resulting from his work.

SHADOW STUDY LEGEND

 -  EXISTING SHADOWS
-  PROPOSED BUILDING
-  NEW SHADOWS BY PROPOSED DEVELOPMENT
-  PROPOSED PARK
-  PROPOSED STRATA PARK



1 MARCH 21 - 1718 PM
RZ902 1: 3000



2 MARCH 21 - 1818 PM
RZ902 1: 3000



4 MARCH 21 - 1918 PM
RZ902 1: 3000


#	DATE	DESCRIPTION	BY
2	2024-12-20	ISSUED FOR OPA/ZA RESUBMISSION	AYU
1	2023-10-27	ISSUED FOR OPA/ZA SUBMISSION	AYU

PROJECT
1101A/1105/1163 Kingston Road

1101A/1105/1163 Kingston Road,
Pickering, ON L1V 1B5

DRAWING
SHADOW STUDIES



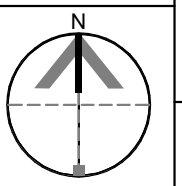


PROJECT NO.
22.122P01
PROJECT DATE
2024-12-20
DRAWN BY
VVA
CHECKED BY
AYU
SCALE
1:3000



DRAWING NO. **RZ902** REV. **2**

This drawing, as an instrument of service, is provided by and is the property of Turner Fleischer Architects Inc. The contractor must verify and accept responsibility for all dimensions and conditions on site and must notify Turner Fleischer Architects Inc. of any variations from the supplied information. This drawing is not to be scaled. The architect is not responsible for the accuracy of survey, structural, mechanical, electrical, etc. information shown on this drawing. Refer to the appropriate consultant drawings before proceeding with the work. Contractor must conform to all applicable codes and requirements of all relevant governing jurisdictions. The contractor working from drawings not specifically marked "for Contractor" must assume full responsibility and bear costs for any corrections or damages resulting from his work.

SHADOW STUDY LEGEND

 -  EXISTING SHADOWS
-  PROPOSED BUILDING
-  NEW SHADOWS BY PROPOSED DEVELOPMENT
-  PROPOSED PARK
-  PROPOSED STRATA PARK



1 JUNE 21 - 0918 AM
RZ903 1:3000



2 JUNE 21 - 1018 AM
RZ903 1:3000



3 JUNE 21 - 1118 AM
RZ903 1:3000



4 JUNE 21 - 1218 PM
RZ903 1:3000

#	DATE	DESCRIPTION	BY
2	2024-12-20	ISSUED FOR OP/2/24A RESUBMISSION	AYU
1	2023-10-27	ISSUED FOR OP/2/24A SUBMISSION	AYU

PROJECT
1101A/1105/1163 Kingston Road


1101A/1105/1163 Kingston Road,
Pickering, ON L1V 1B5

DRAWING
SHADOW STUDIES

PROJECT NO.
22.122P01
PROJECT DATE
2024-12-20
DRAWN BY
VVA
CHECKED BY
AYU
SCALE
1:3000





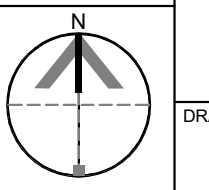


DRAWING NO. RZ903	REV. 2
-----------------------------	------------------



This drawing, as an instrument of service, is provided by and is the property of Turner Fleischer Architects Inc. The contractor must verify and accept responsibility for all dimensions and conditions on site and must notify Turner Fleischer Architects Inc. of any variations from the supplied information. This drawing is not to be scaled. The architect is not responsible for the accuracy of survey, structural, mechanical, electrical, etc. information shown on this drawing. Refer to the appropriate consultant drawings before proceeding with the work. Contractor must conform to all applicable codes and requirements of authorities having jurisdiction. The contractor working from drawings not specifically marked "for Contractor" must assume full responsibility and bear costs for any corrections or damages resulting from his work.

SHADOW STUDY LEGEND

 -  EXISTING SHADOWS
-  PROPOSED BUILDING
-  NEW SHADOWS BY PROPOSED DEVELOPMENT
-  PROPOSED PARK
-  PROPOSED STRATA PARK



1 JUNE 21 - 1318 PM
 RZ904 1:3000



2 JUNE 21 - 1418 PM
 RZ904 1:3000



3 JUNE 21 - 1518 PM
 RZ904 1:3000



4 JUNE 21 - 1618 PM
 RZ904 1:3000

2	2024-12-20	ISSUED FOR OPAZBA RESUBMISSION	AYU
1	2023-10-27	ISSUED FOR OPAZBA SUBMISSION	AYU
#	DATE	DESCRIPTION	BY


PROJECT
1101A/1105/1163 Kingston Road
 1101A/1105/1163 Kingston Road,
 Pickering, ON L1V 1B5

SHADOW STUDIES

PROJECT NO.
22.122P01
 PROJECT DATE
2024-12-20
 DRAWN BY
VVA
 CHECKED BY
AYU
 SCALE
1:3000





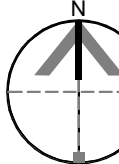


DRAWING NO. RZ904	REV 2
-----------------------------	-----------------



2024-12-20 11:36:21 AM

This drawing, as an instrument of service, is provided by and is the property of Turner Fleischer Architects Inc. The contractor must verify and accept responsibility for all dimensions and conditions on site and must notify Turner Fleischer Architects Inc. of any variations from the supplied information. This drawing is not to be scaled. The architect is not responsible for the accuracy of survey, structural, mechanical, electrical, etc. information shown on this drawing. Refer to the appropriate consultant drawings before proceeding with the work. Contractor must conform to all applicable codes and requirements of authorities having jurisdiction. The contractor working from drawings not specifically marked "for Contractor" must assume full responsibility and bear costs for any corrections or damages resulting from his work.

SHADOW STUDY LEGEND

 -  EXISTING SHADOWS
-  PROPOSED BUILDING
-  NEW SHADOWS BY PROPOSED DEVELOPMENT
-  PROPOSED PARK
-  PROPOSED STRATA PARK



1 JUNE 21 - 1718 PM
RZ905 1:3000



2 JUNE 21 - 1818 PM
RZ905 1:3000



3 JUNE 21 - 1918 PM
RZ905 1:3000


#	DATE	DESCRIPTION	BY
2	2024-12-20	ISSUED FOR OPAZBA RESUBMISSION	AYU
1	2023-10-27	ISSUED FOR OPAZBA SUBMISSION	AYU

PROJECT
1101A/1105/1163 Kingston Road

1101A/1105/1163 Kingston Road,
Pickering, ON L1V 1B5

DRAWING
SHADOW STUDIES



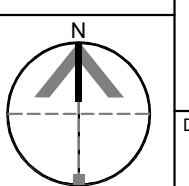


PROJECT NO.
22.122P01
PROJECT DATE
2024-12-20
DRAWN BY
VVA
CHECKED BY
AYU
SCALE
1:3000



DRAWING NO. **RZ905** REV. **2**


This drawing, as an instrument of service, is provided by and is the property of Turner Fleischer Architects Inc. The contractor must verify and accept responsibility for all dimensions and conditions on site and must notify Turner Fleischer Architects Inc. of any variations from the supplied information. This drawing is not to be scaled. The architect is not responsible for the accuracy of survey, structural, mechanical, electrical, etc. information shown on this drawing. Refer to the appropriate consultant drawings before proceeding with the work. Contractor must conform to all applicable codes and requirements of authorities having jurisdiction. The contractor working from drawings not specifically marked "for Contractor" must assume full responsibility and bear costs for any corrections or damages resulting from his work.

SHADOW STUDY LEGEND

 
-  EXISTING SHADOWS
-  PROPOSED BUILDING
-  NEW SHADOWS BY PROPOSED DEVELOPMENT
-  PROPOSED PARK
-  PROPOSED STRATA PARK




1 SEPTEMBER 21 - 0918 AM
 RZ906 1:3000

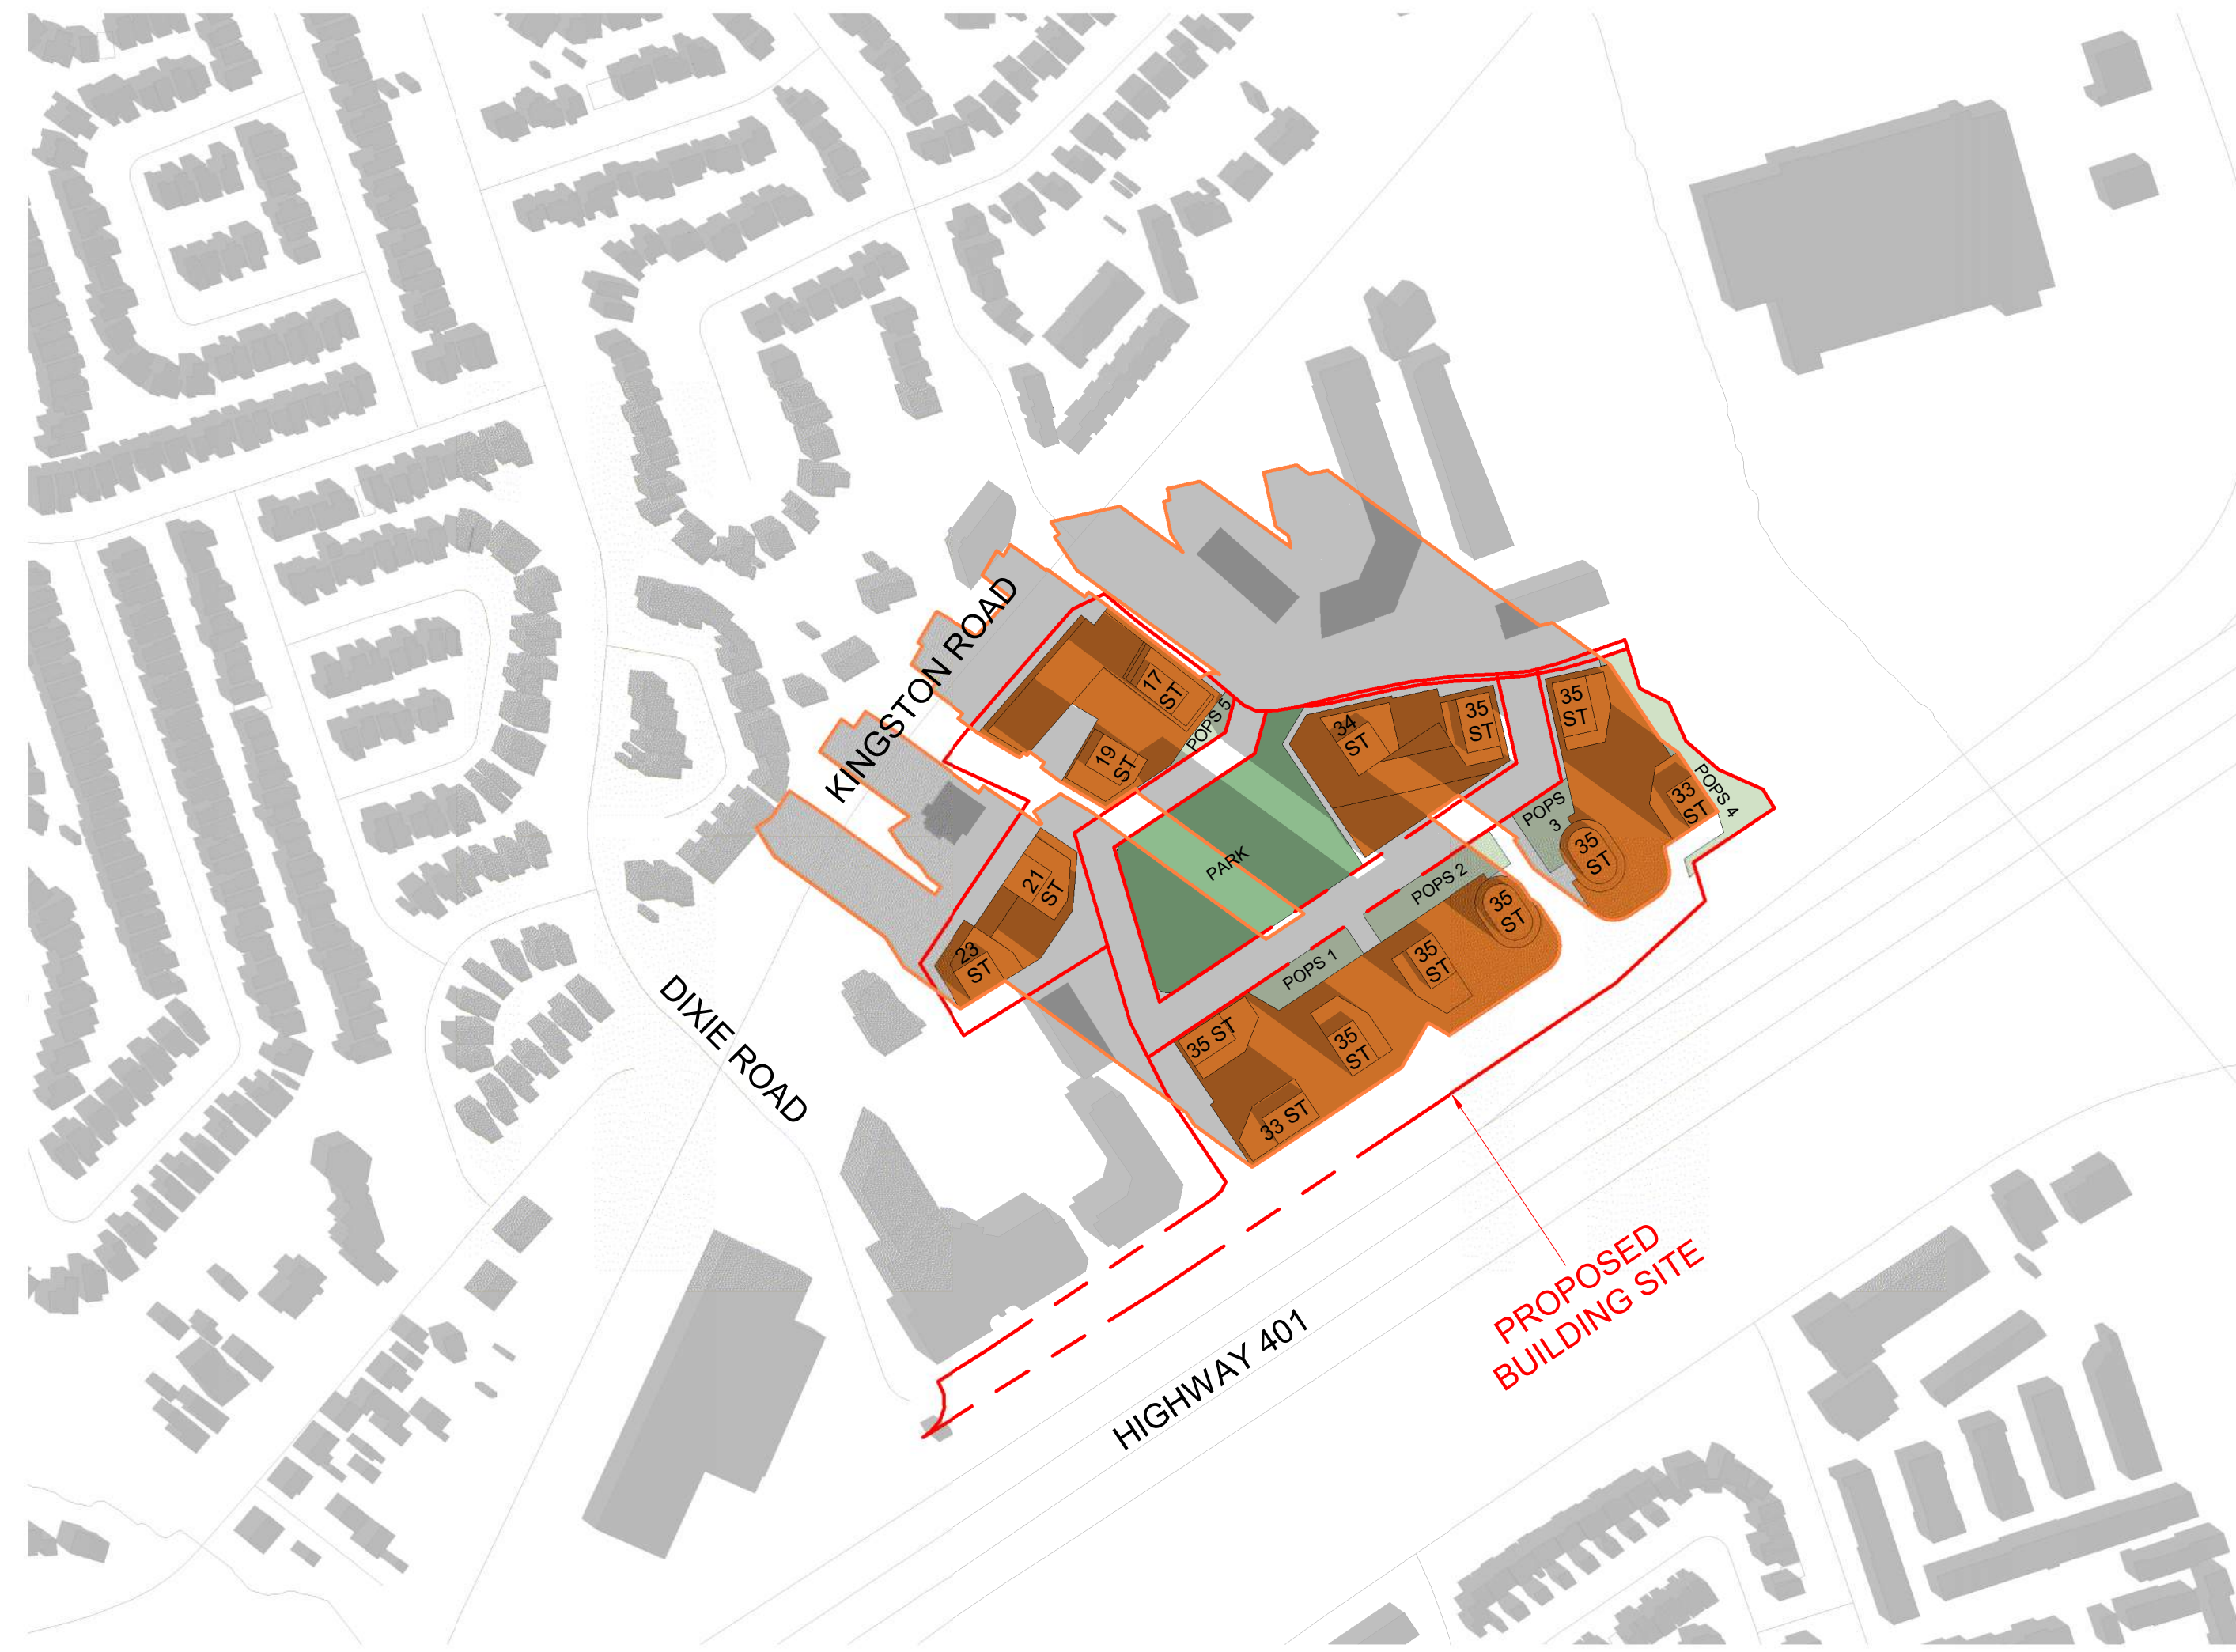

2 SEPTEMBER 21 - 1018 AM
 RZ906 1:3000

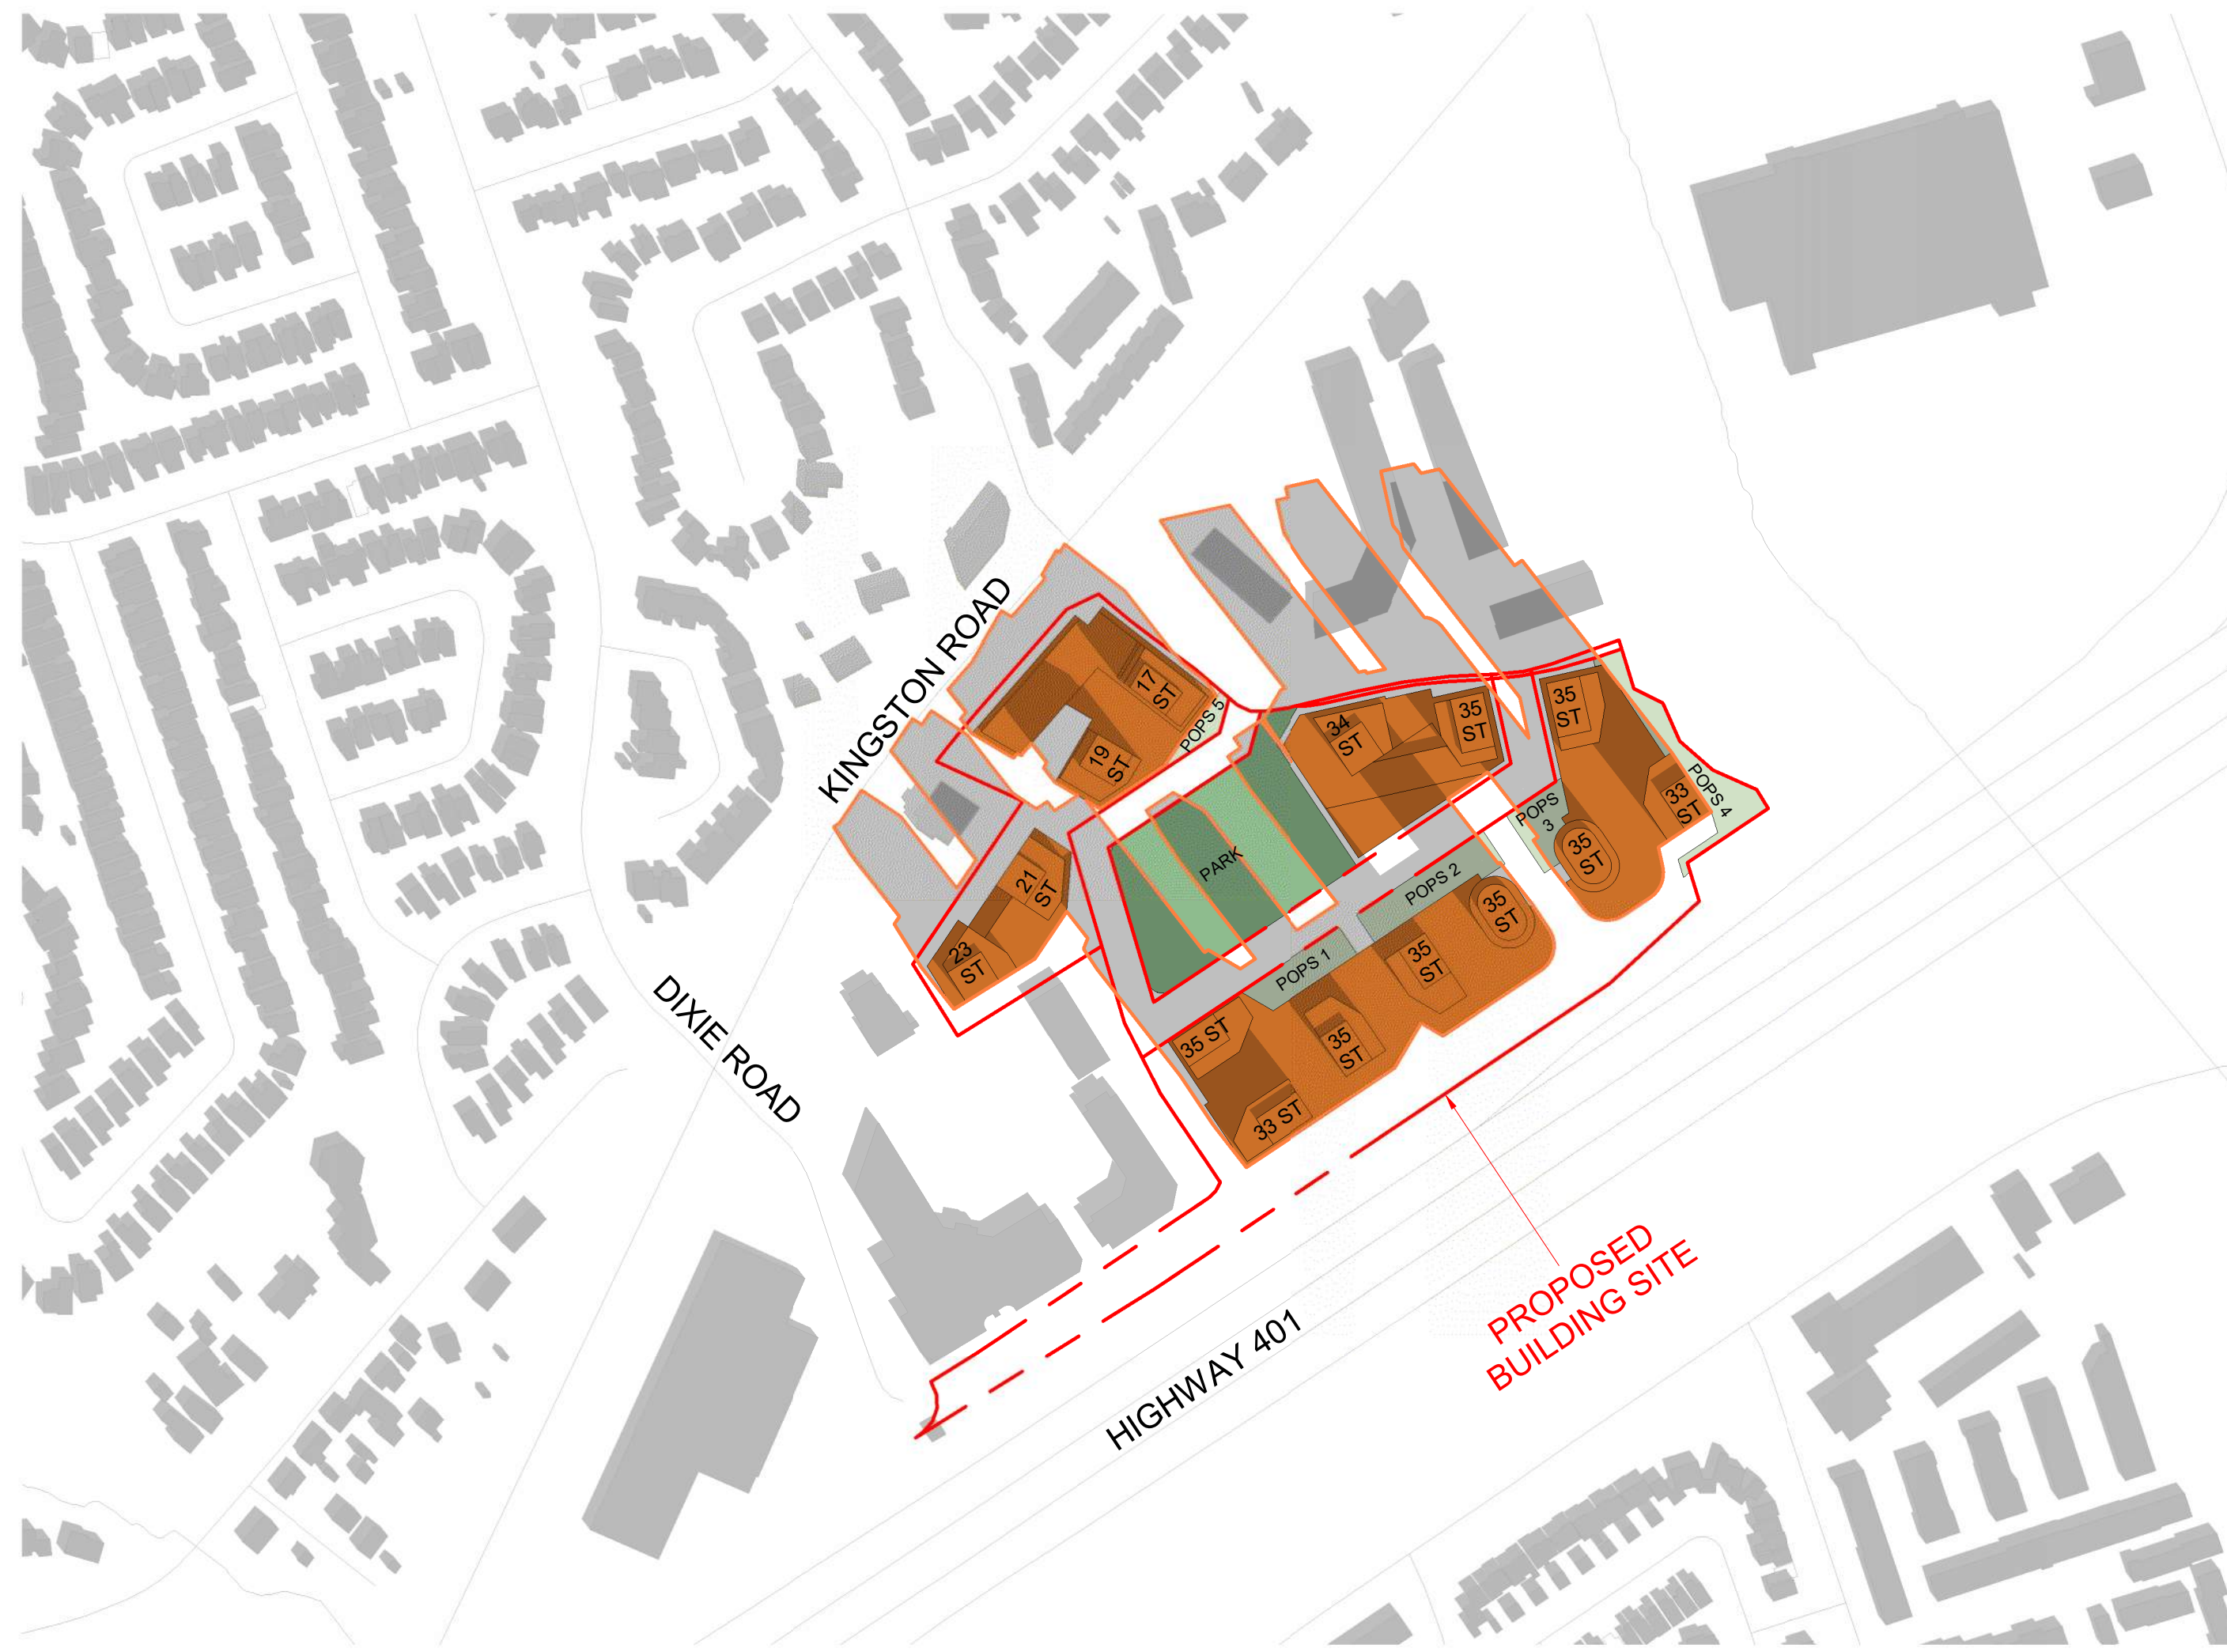

3 SEPTEMBER 21 - 1118 AM
 RZ906 1:3000

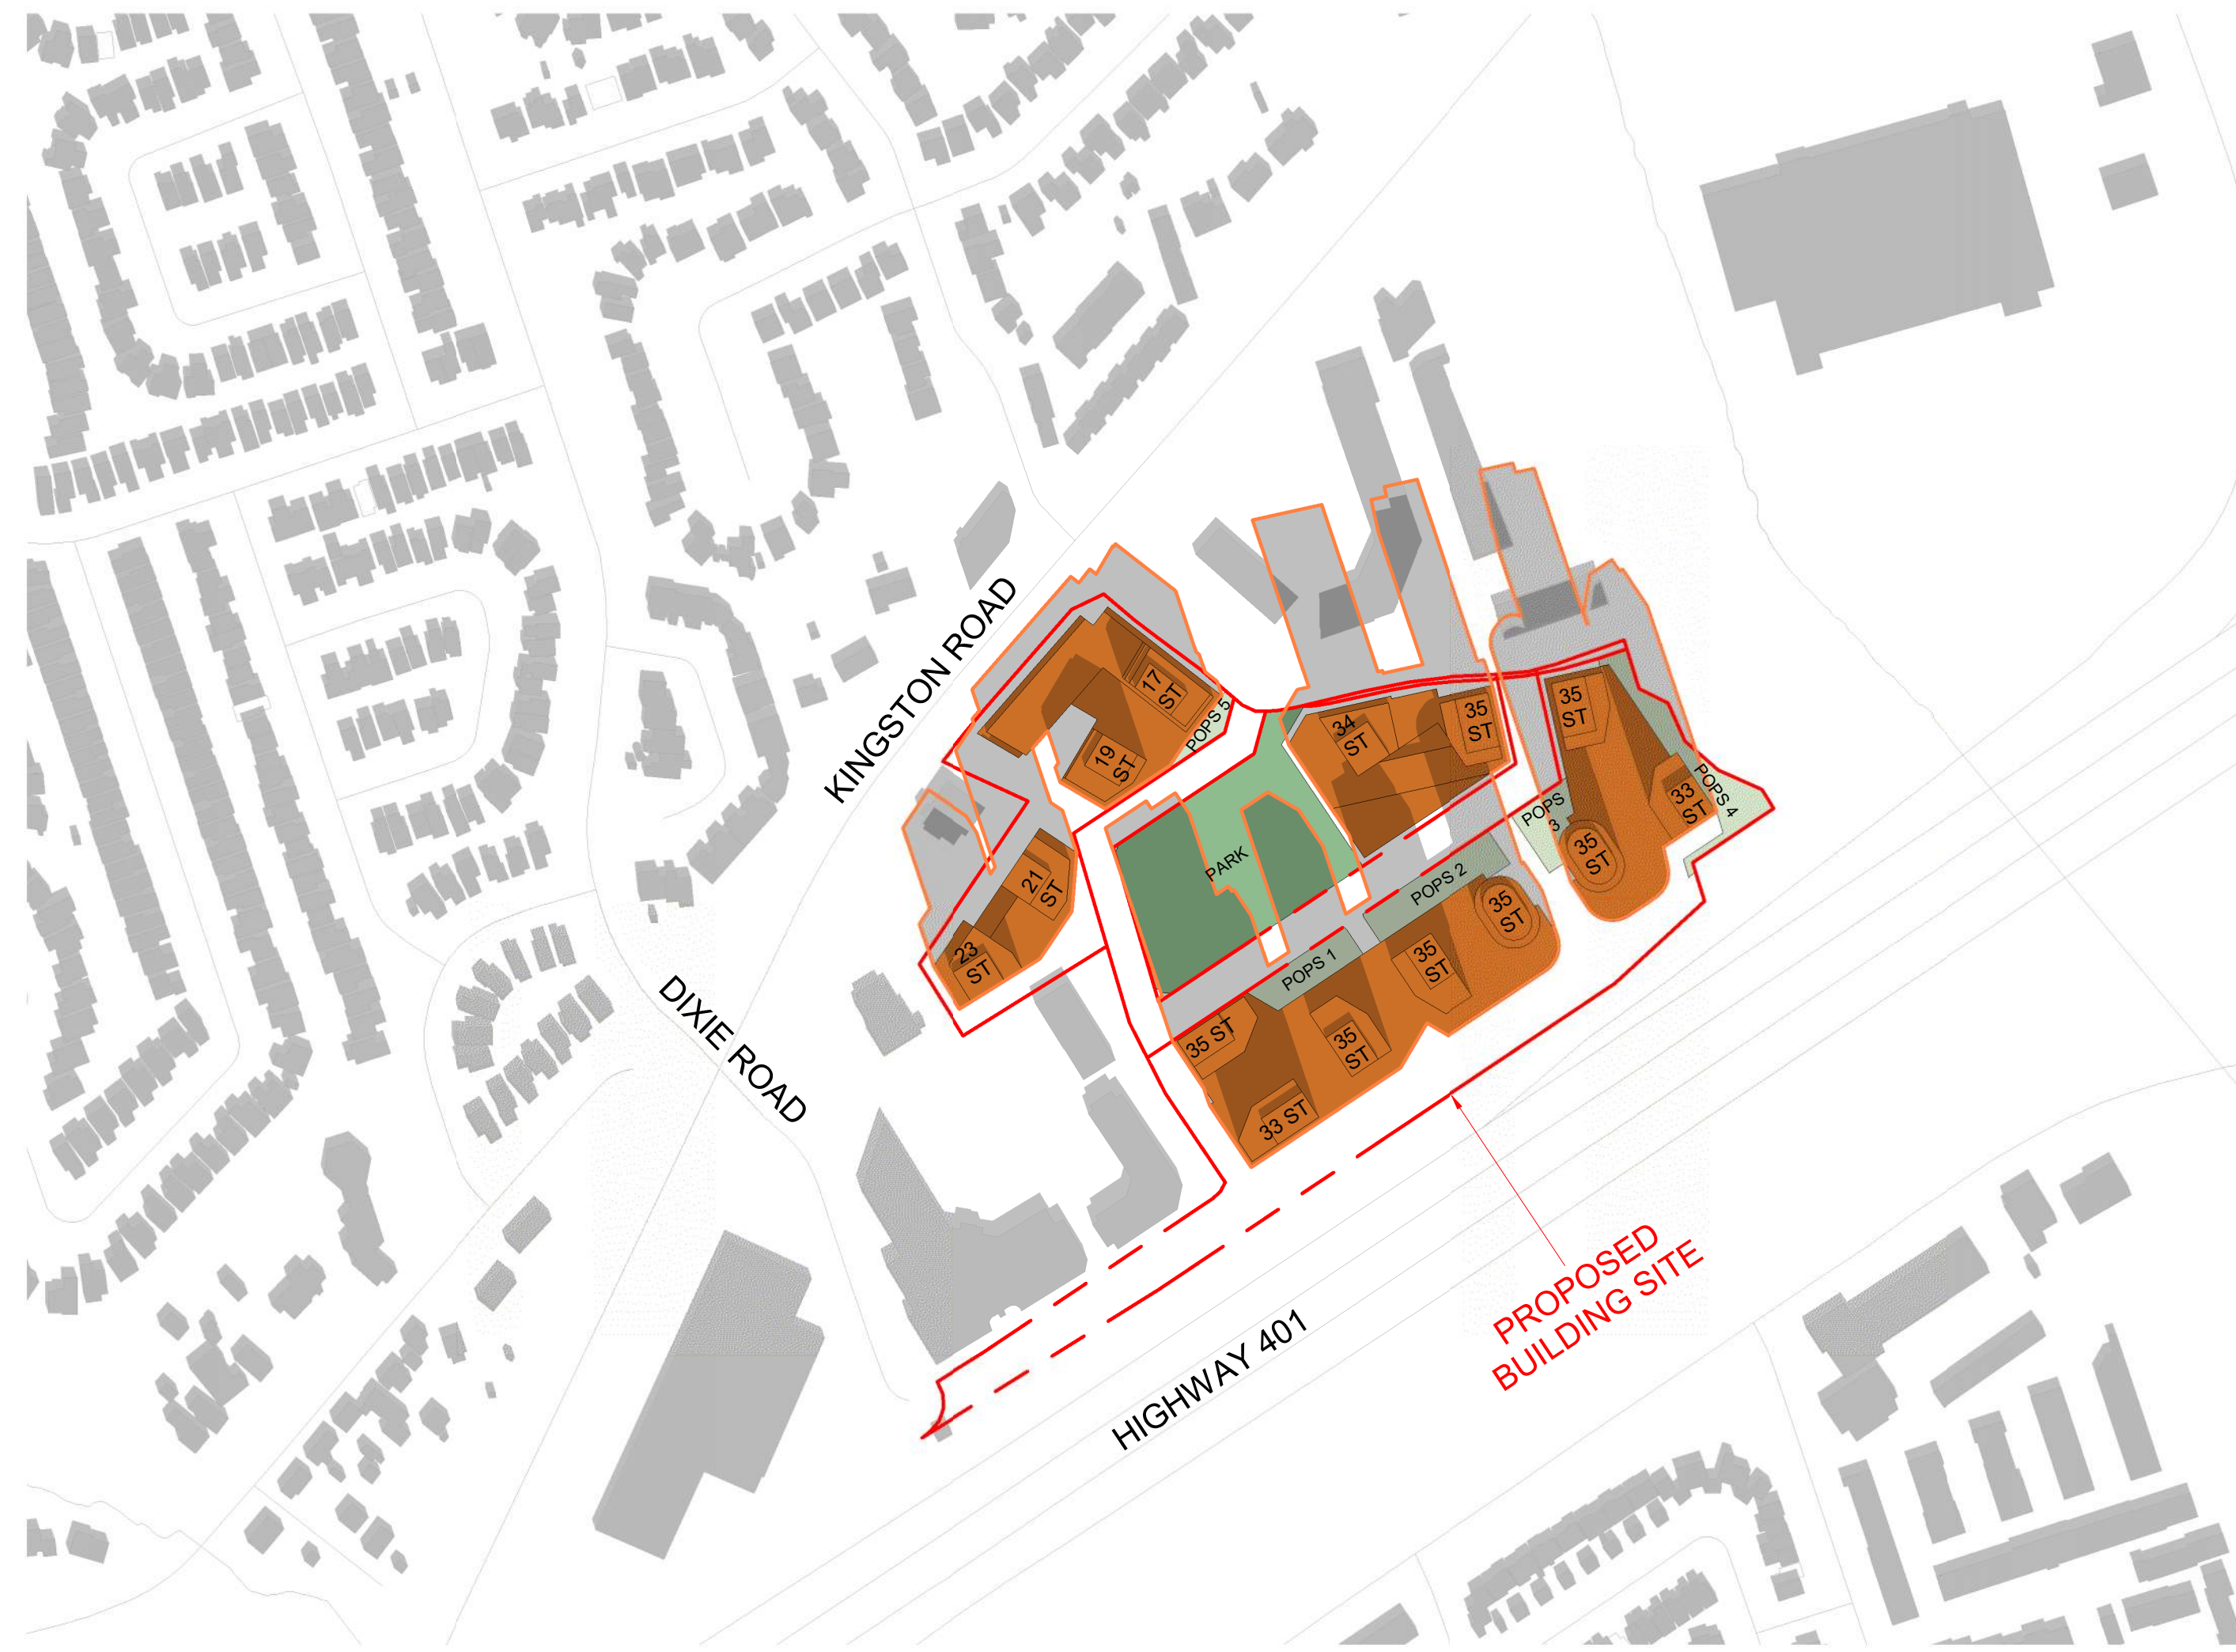

4 SEPTEMBER 21 - 1218 PM
 RZ906 1:3000


2	2024-12-20	ISSUED FOR OPAZBA RESUBMISSION	AYU
1	2023-10-27	ISSUED FOR OPAZBA SUBMISSION	AYU
#	DATE	DESCRIPTION	BY

PROJECT
1101A/1105/1163 Kingston Road

1101A/1105/1163 Kingston Road,
 Pickering, ON L1V 1B5

SHADOW STUDIES



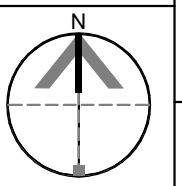


PROJECT NO.
22.122P01
 PROJECT DATE
2024-12-20
 DRAWN BY
VVA
 CHECKED BY
AYU
 SCALE
1:3000



DRAWING NO. **RZ906** REV. **2**

This drawing, as an instrument of service, is provided by and is the property of Turner Fleischer Architects Inc. The contractor must verify and accept responsibility for all dimensions and conditions on site and must notify Turner Fleischer Architects Inc. of any variations from the supplied information. This drawing is not to be scaled. The architect is not responsible for the accuracy of survey, structural, mechanical, electrical, etc. information shown on this drawing. Refer to the appropriate contract documents before proceeding with the work. Contractor must conform to all applicable codes and requirements of authority having jurisdiction. The contractor working from drawings not specifically marked "For Contractor" must assume full responsibility and bear costs for any corrections or damages resulting from his work.

SHADOW STUDY LEGEND

 -  EXISTING SHADOWS
-  PROPOSED BUILDING
-  NEW SHADOWS BY PROPOSED DEVELOPMENT
-  PROPOSED PARK
-  PROPOSED STRATA PARK



1 SEPTEMBER 21 - 1318 PM
 RZ907 1: 3000



2 SEPTEMBER 21 - 1418 PM
 RZ907 1: 3000



3 SEPTEMBER 21 - 1518 PM
 RZ907 1: 3000



4 SEPTEMBER 21 - 1618 PM
 RZ907 1: 3000

#	DATE	DESCRIPTION	BY
2	2024-12-20	ISSUED FOR OPAZBA RESUBMISSION	AYU
1	2023-10-27	ISSUED FOR OPAZBA SUBMISSION	AYU

PROJECT
1101A/1105/1163 Kingston Road
 1101A/1105/1163 Kingston Road,
 Pickering, ON L1V 1B5

SHADOW STUDIES

PROJECT NO.
22.122P01
 PROJECT DATE
2024-12-20
 DRAWN BY
VVA
 CHECKED BY
AYU
 SCALE
1:3000




2024-12-20 11:36:39 AM



1 SEPTEMBER 21 - 1718 PM
RZ908 1:3000



2 SEPTEMBER 21 - 1818 PM
RZ908 1:3000

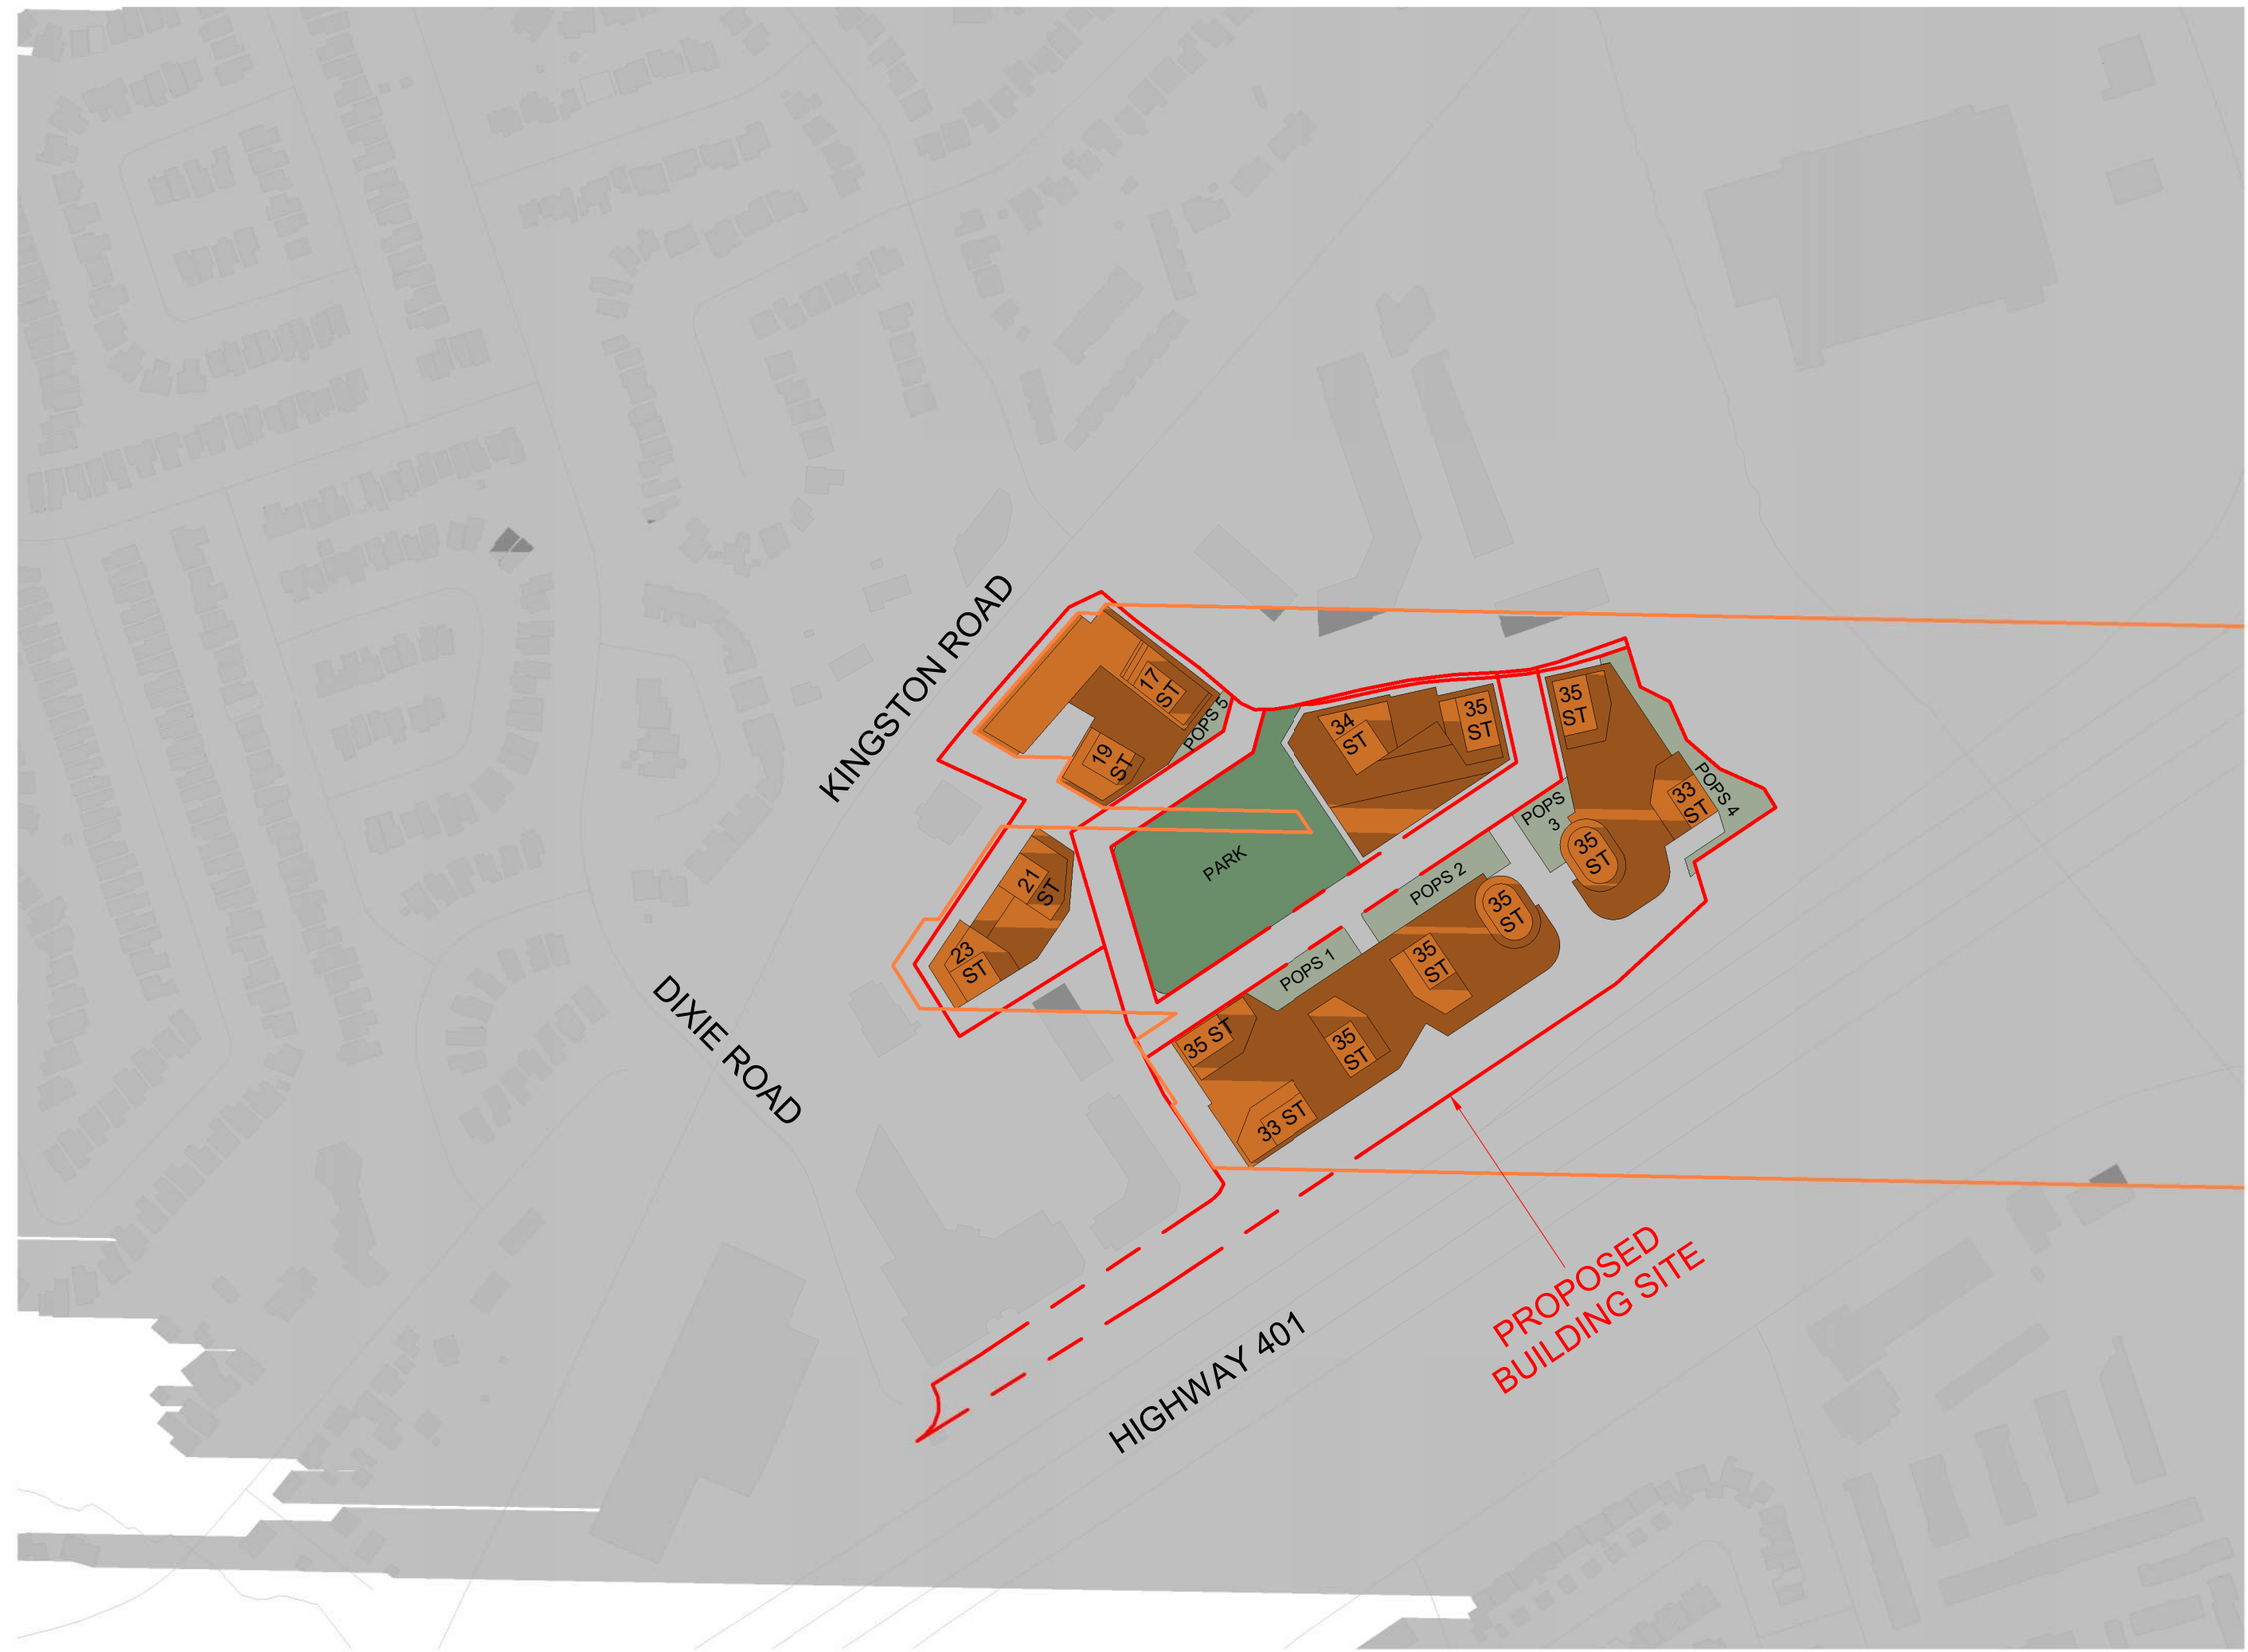

3 SEPTEMBER 21 - 1918 PM
RZ908 1:3000


TURNER FLEISCHER

Turner Fleischer Architects Inc.
67 Lesmill Road
Toronto, ON M5B 2T8
T 416 425 2222
turnerfleischer.com

This drawing, as an instrument of service, is provided by and is the property of Turner Fleischer Architects Inc. The contractor must verify and accept responsibility for all dimensions and conditions on site and must notify Turner Fleischer Architects Inc. of any variations from the supplied information. This drawing is not to be scaled. The architect is not responsible for the accuracy of survey, structural, mechanical, electrical, etc. information shown on this drawing. Refer to the appropriate consultant drawings before proceeding with the work. Contractor must conform to all applicable codes and requirements of all relevant governing jurisdictions. The contractor working from drawings not specifically marked 'For Contractor' must assume full responsibility and bear costs for any corrections or damages resulting from his work.

SHADOW STUDY LEGEND

- EXISTING SHADOWS
- PROPOSED BUILDING
- NEW SHADOWS BY PROPOSED DEVELOPMENT
- PROPOSED PARK
- PROPOSED STRATA PARK

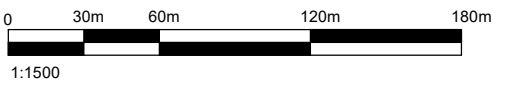

#	DATE	DESCRIPTION	BY
2	2024-12-20	ISSUED FOR OPA/ZBA RESUBMISSION	AYU
1	2023-10-27	ISSUED FOR OPA/ZBA SUBMISSION	AYU

PROJECT
1101A/1105/1163 Kingston Road

1101A/1105/1163 Kingston Road,
Pickering, ON L1V 1B5

DRAWING
SHADOW STUDIES

PROJECT NO.
22.122P01
PROJECT DATE
2024-12-20
DRAWN BY
VVA
CHECKED BY
AYU
SCALE
1:3000








DRAWING NO. **RZ908** REV. **2**

2024-12-20 11:36:44 AM

This drawing, as an instrument of service, is provided by and is the property of Turner Fleischer Architects Inc. The contractor must verify and accept responsibility for all dimensions and conditions on site and must notify Turner Fleischer Architects Inc. of any variations from the supplied information. This drawing is not to be scaled. The architect is not responsible for the accuracy of survey, structural, mechanical, electrical, etc. information shown on this drawing. Refer to the appropriate consultant drawings before proceeding with the work. Contractor must conform to all applicable codes and requirements of all applicable having jurisdiction. The contractor working from drawings not specifically marked "for Contractor" must assume full responsibility and bear costs for any corrections or damages resulting from his work.

SHADOW STUDY LEGEND

 -  EXISTING SHADOWS
-  PROPOSED BUILDING
-  NEW SHADOWS BY PROPOSED DEVELOPMENT
-  PROPOSED PARK
-  PROPOSED STRATA PARK




1 DECEMBER 21 - 0918 AM
 RZ909 1:3000



2 DECEMBER 21 - 1018 AM
 RZ909 1:3000



3 DECEMBER 21 - 1118 AM
 RZ909 1:3000

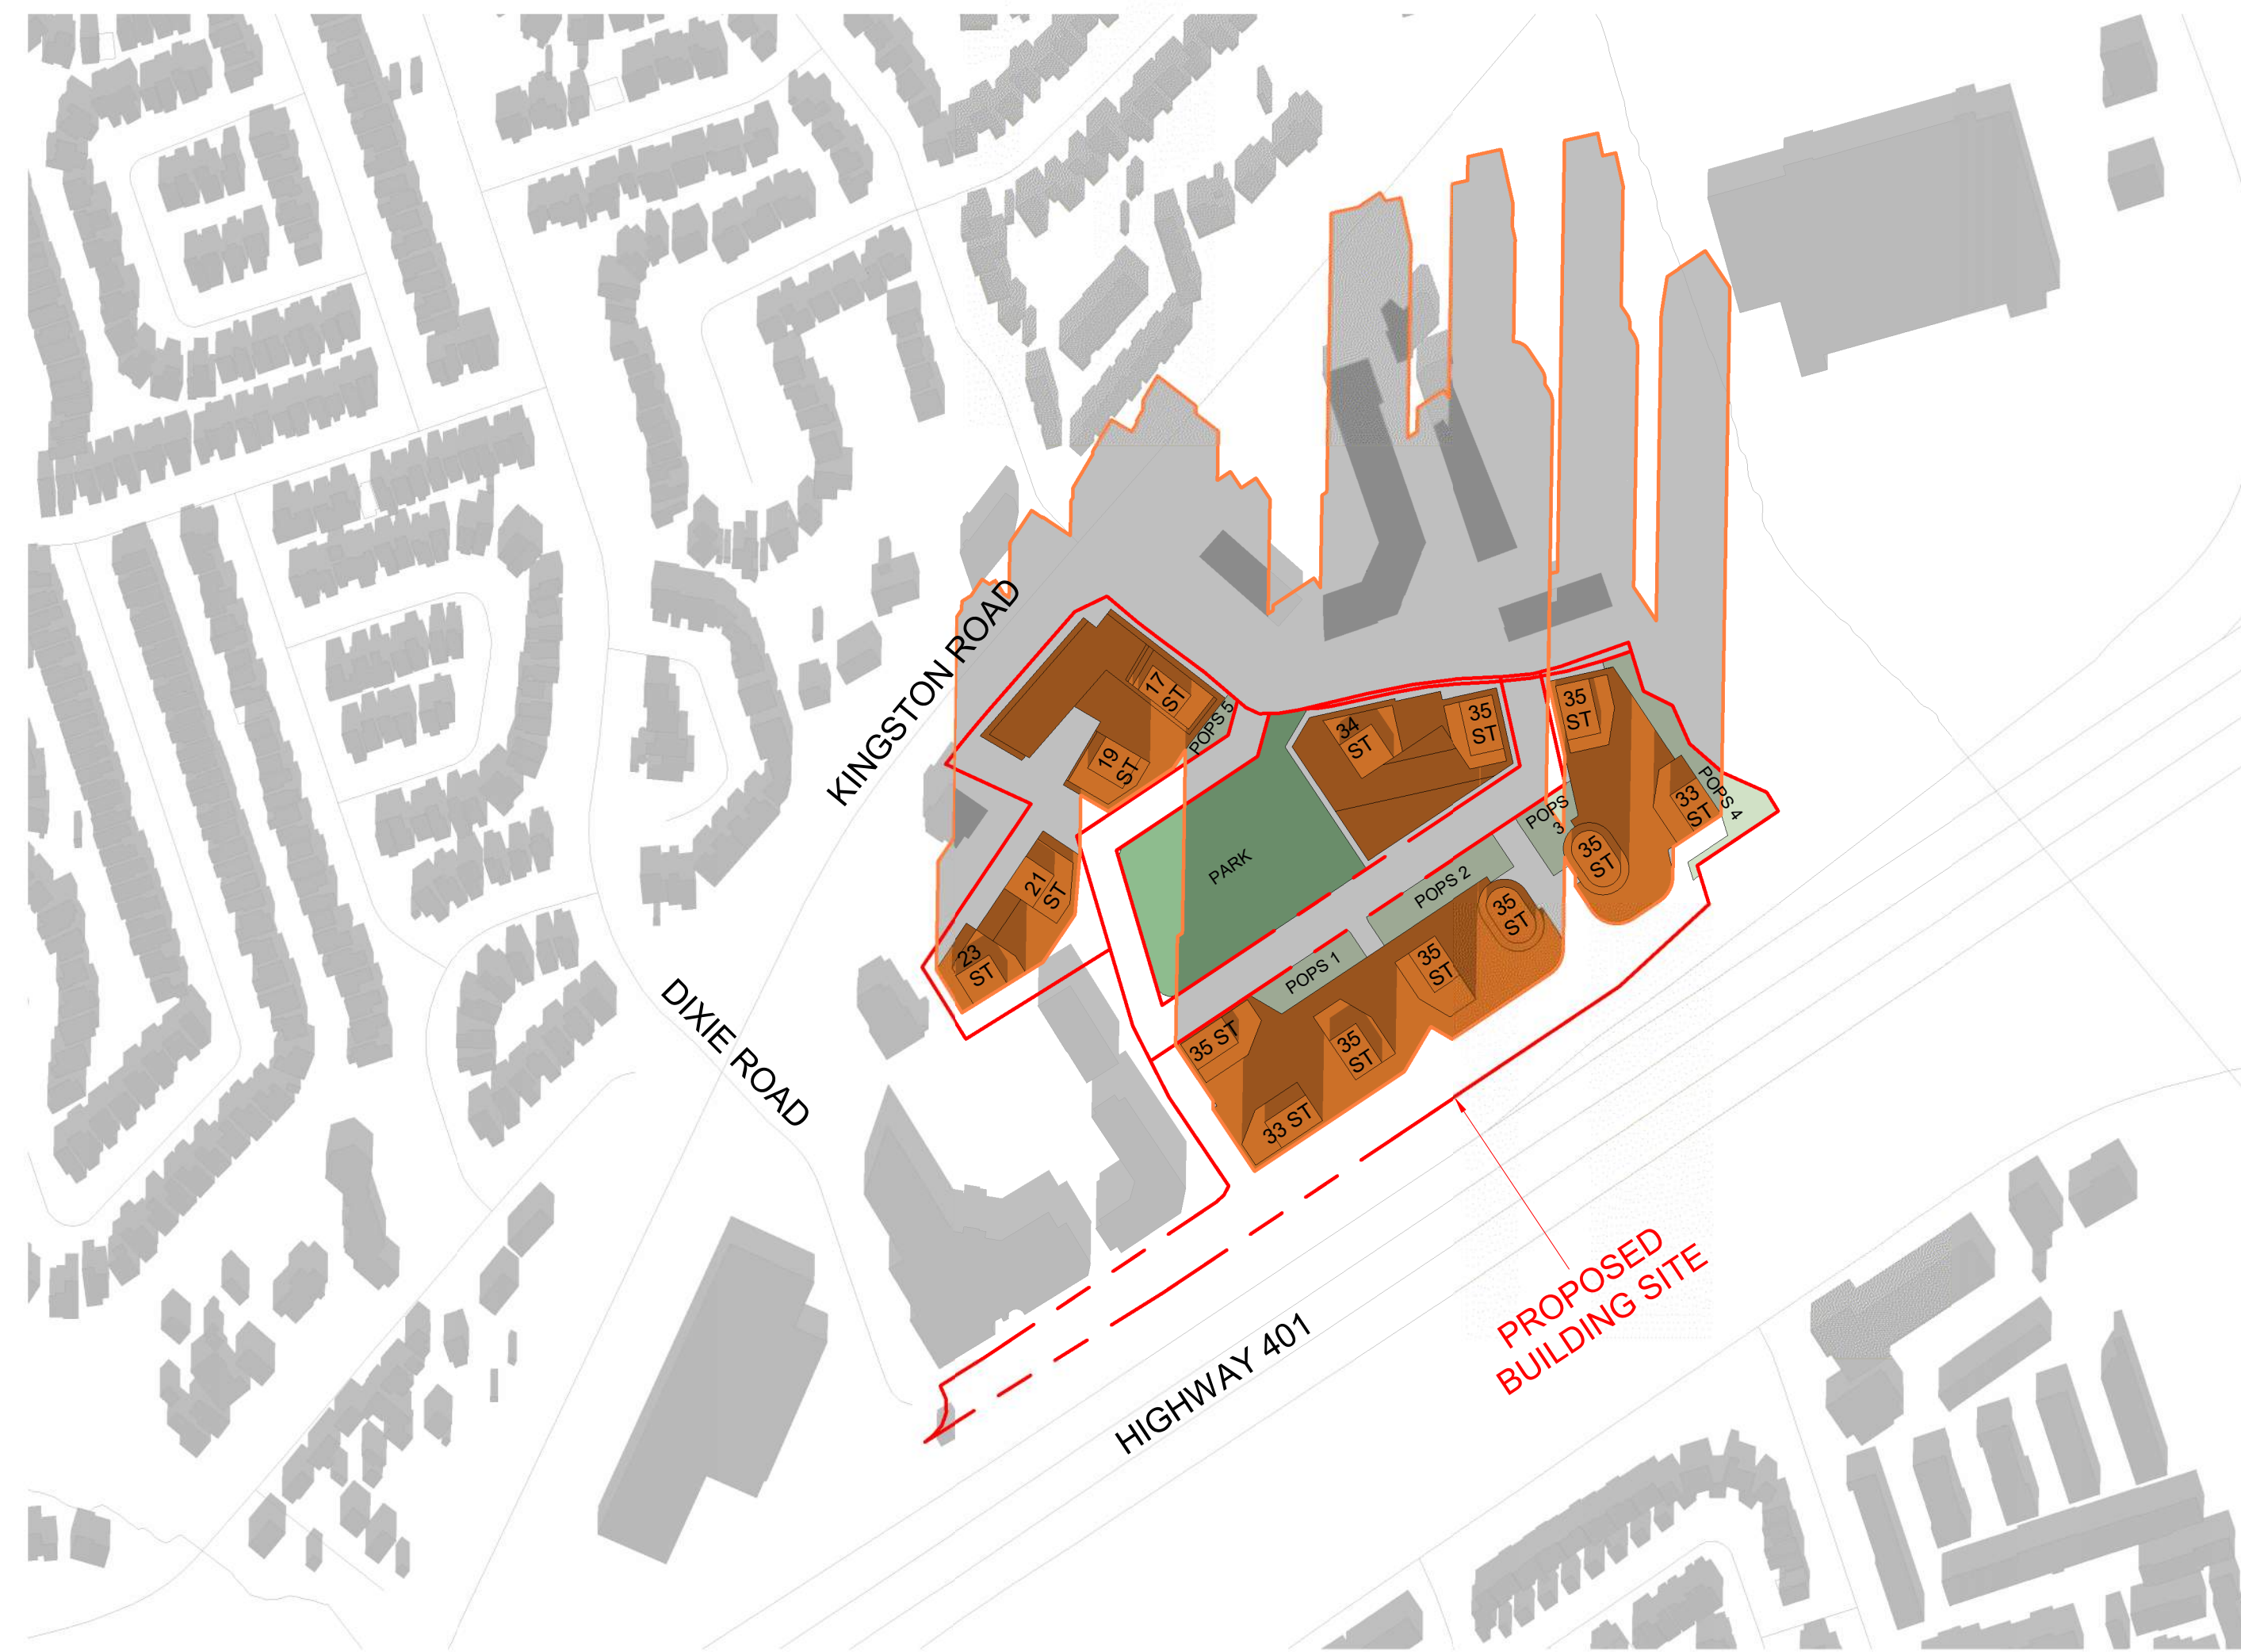

4 DECEMBER 21 - 1218 PM
 RZ909 1:3000


#	DATE	DESCRIPTION	BY
2	2024-12-20	ISSUED FOR OPAZBA SUBMISSION	AYU
1	2023-10-27	ISSUED FOR OPAZBA SUBMISSION	AYU

PROJECT
1101A/1105/1163 Kingston Road

1101A/1105/1163 Kingston Road,
 Pickering, ON L1V 1B5

SHADOW STUDIES

PROJECT NO.
 22.122P01
 PROJECT DATE
 2024-12-20
 DRAWN BY
 VVA
 CHECKED BY
 AYU
 SCALE
 1:3000

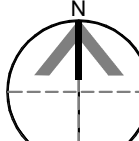



1 DECEMBER 21 - 1318 PM
 RZ910 1:3000



2 DECEMBER 21 - 1418 PM
 RZ910 1:3000



3 DECEMBER 21 - 1518 PM
 RZ910 1:3000



4 DECEMBER 21 - 1618 PM
 RZ910 1:3000

#	DATE	DESCRIPTION	BY
2	2024-12-20	ISSUED FOR OPAZBA RESUBMISSION	AYU
1	2023-10-27	ISSUED FOR OPAZBA SUBMISSION	AYU

PROJECT
1101A/1105/1163 Kingston Road
 1101A/1105/1163 Kingston Road,
 Pickering, ON L1V 1B5

DRAWING
SHADOW STUDIES

PROJECT NO.
22.122P01
 PROJECT DATE
2024-12-20
 DRAWN BY
VVA
 CHECKED BY
AYU
 SCALE
1:3000



DRAWING NO. RZ910	REV 2
-----------------------------	-----------------



This drawing, as an instrument of service, is provided by and is the property of Turner Fleischer Architects Inc. The contractor must verify and accept responsibility for all dimensions and conditions on site and must notify Turner Fleischer Architects Inc. of any variations from the supplied information. This drawing is not to be scaled. The architect is not responsible for the accuracy of survey, structural, mechanical, electrical, etc. information shown on this drawing. Refer to the appropriate consultant drawings before proceeding with the work. Contractor must conform to all applicable codes and requirements of all relevant governing jurisdictions. The contractor working from drawings not specifically marked 'for Contractor' must assume full responsibility and bear costs for any corrections or damages resulting from his work.



1 DECEMBER 21 - 1718 PM
 RZ911 1:3000



2 DECEMBER 21 - 1818 PM
 RZ911 1:3000



3 DECEMBER 21 - 1918 PM
 RZ911 1:3000


#	DATE	DESCRIPTION	BY
2	2024-12-20	ISSUED FOR OPAZBA RESUBMISSION	AYU
1	2023-10-27	ISSUED FOR OPAZBA SUBMISSION	AYU

PROJECT
1101A/1105/1163 Kingston Road

1101A/1105/1163 Kingston Road,
 Pickering, ON L1V 1B5

DRAWING
SHADOW STUDIES

PROJECT NO.
22.122P01
 PROJECT DATE
2024-12-20
 DRAWN BY
VVA
 CHECKED BY
AYU
 SCALE
1:3000

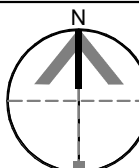

DRAWING NO. **RZ911** REV. **2**