



This drawing, as an instrument of service, is provided by and is the property of Turner Fleischer Architects Inc. The contractor must verify and accept responsibility for all dimensions and conditions on site and must notify Turner Fleischer Architects Inc. of any variations from the supplied information. This drawing is not to be scaled. The architect is not responsible for the accuracy of survey, structural, mechanical, electrical, etc. information shown on this drawing. Refer to the appropriate consultant drawings before proceeding with the work. Contractor must conform to all applicable codes and requirements of authority having jurisdiction. The contractor working from drawings not specifically marked "For Contractor" must assume full responsibility and bear costs for any corrections or damages resulting from his work.

LEGEND


- NET NEW SHADOW BY PROPOSED DEVELOPMENT
- EXISTING SHADOWS
- OVERLAPPING SHADOWS

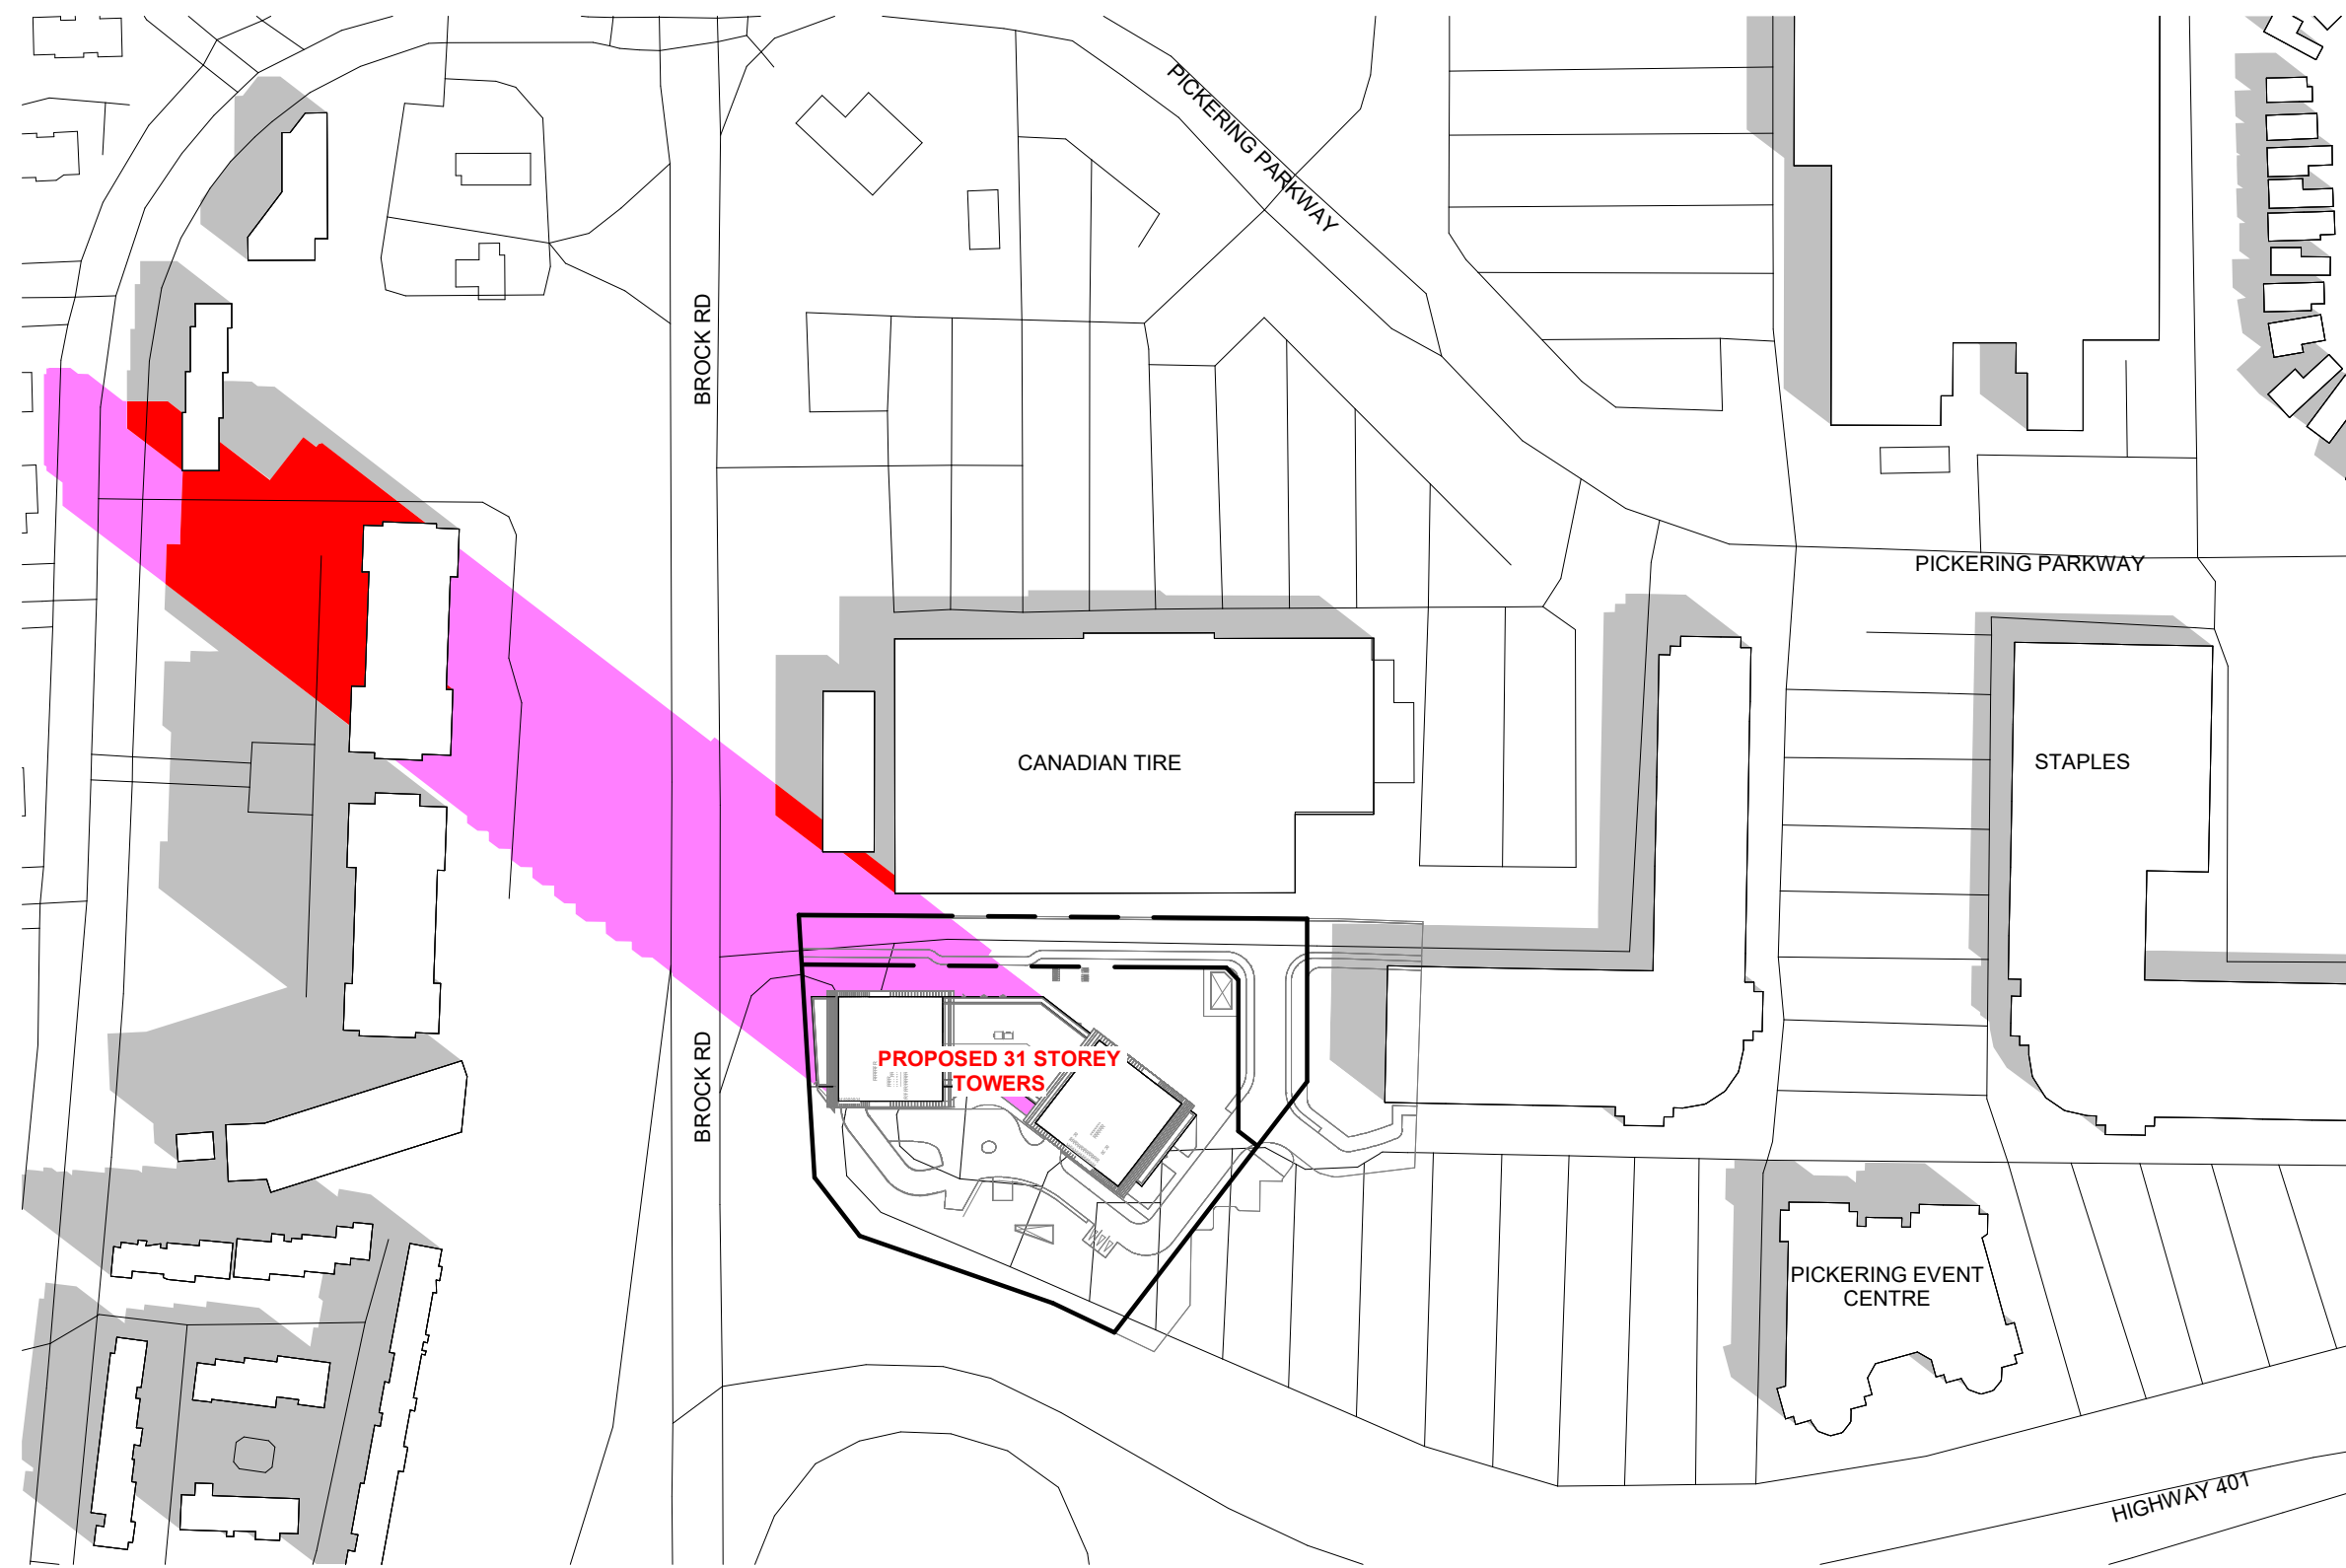


1 MARCH 21 - 0918 AM SHADOWS
SPA811 1 : 2000

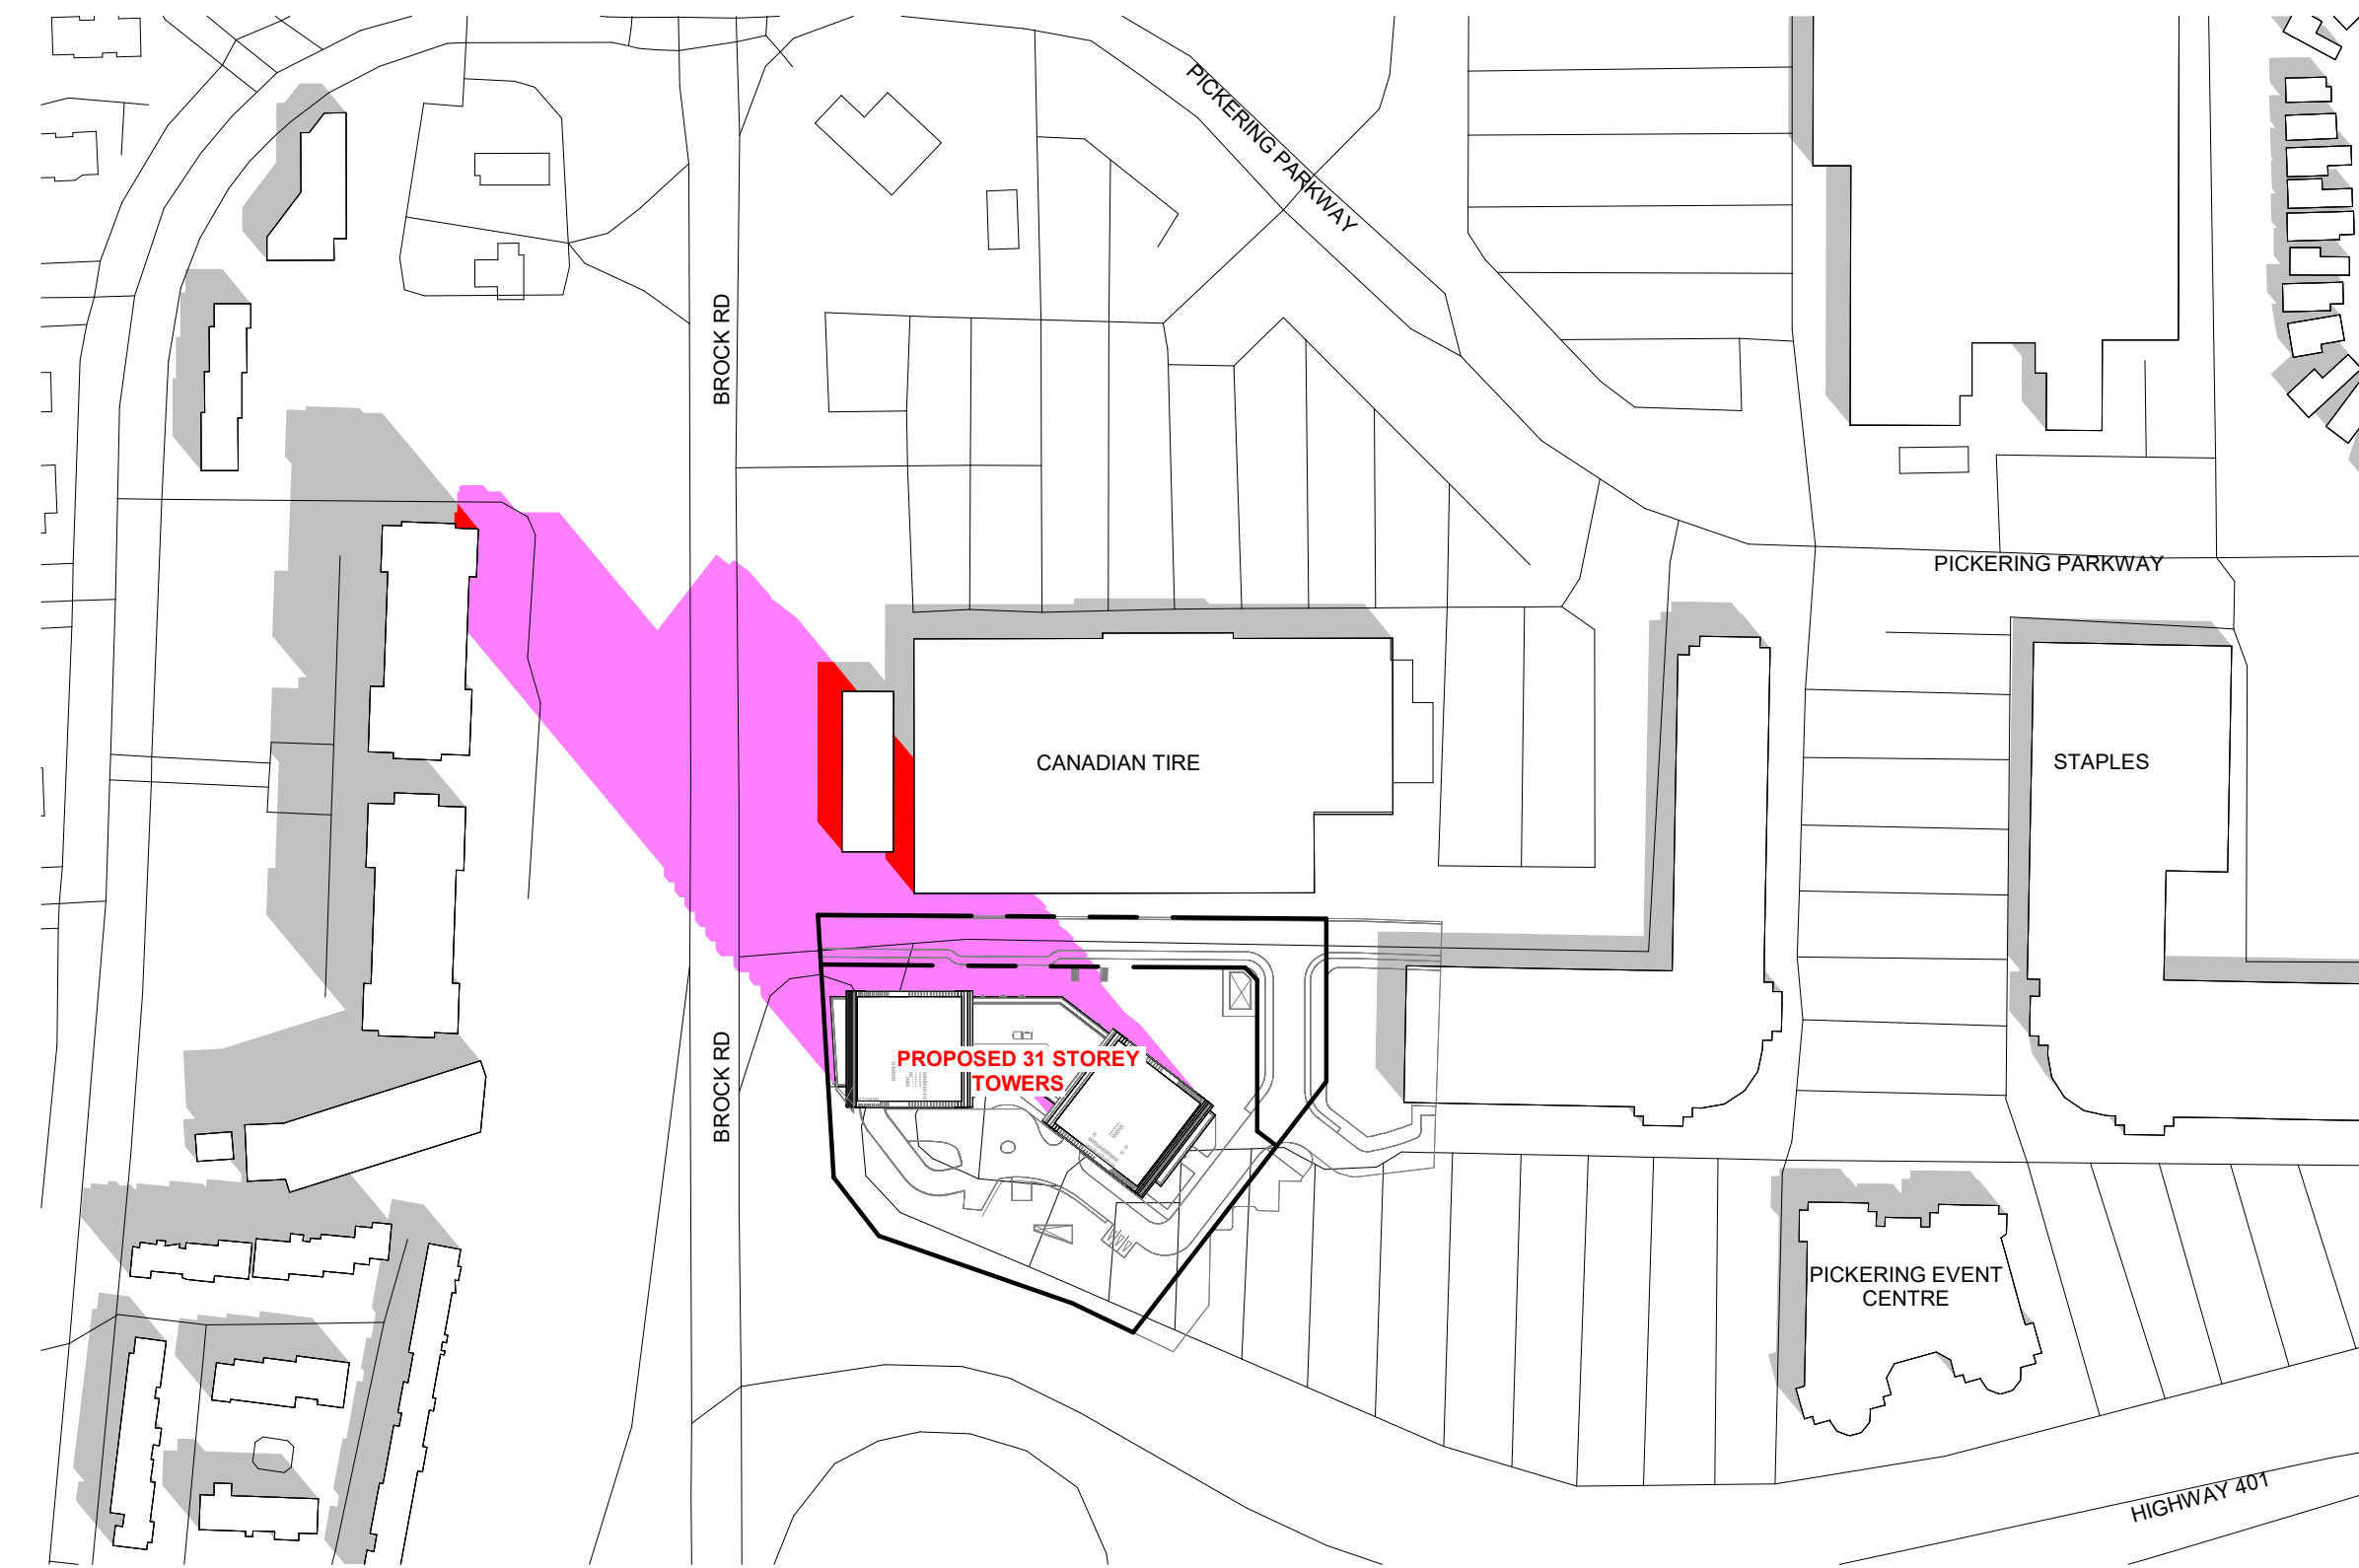

2 MARCH 21 - 1018 AM SHADOWS
SPA811 1 : 2000

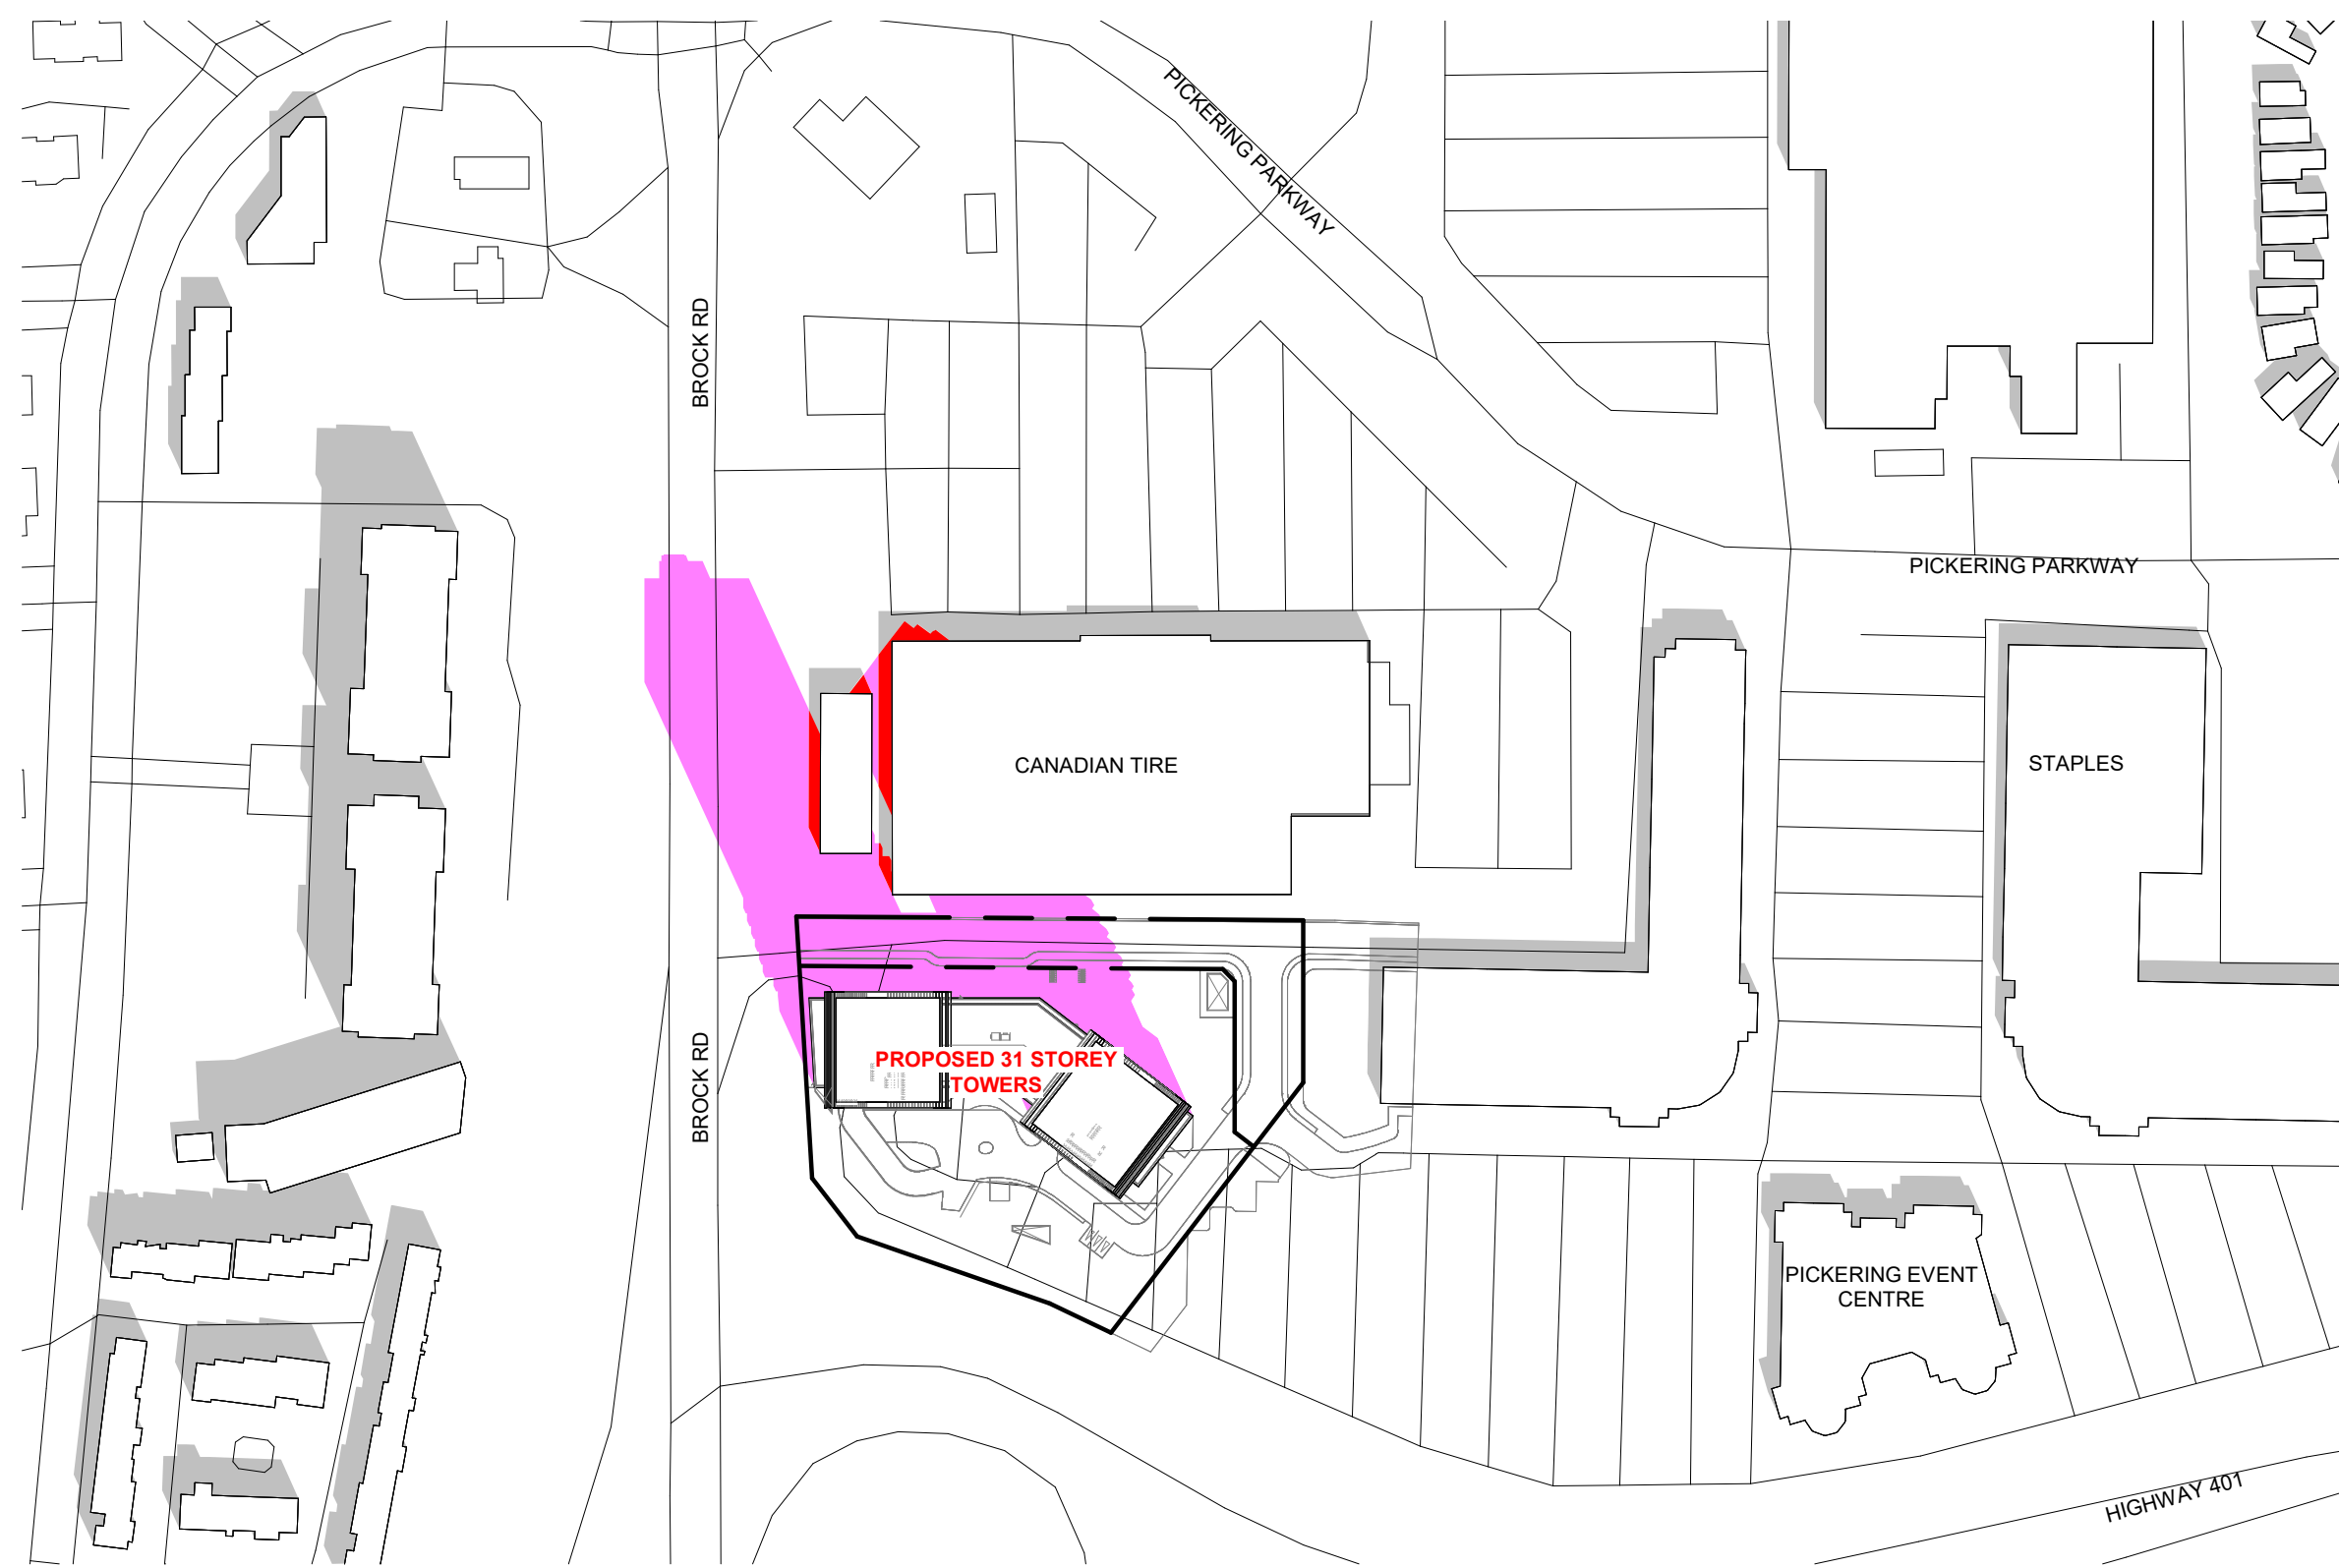

3 MARCH 21 - 1118 AM SHADOWS
SPA811 1 : 2000

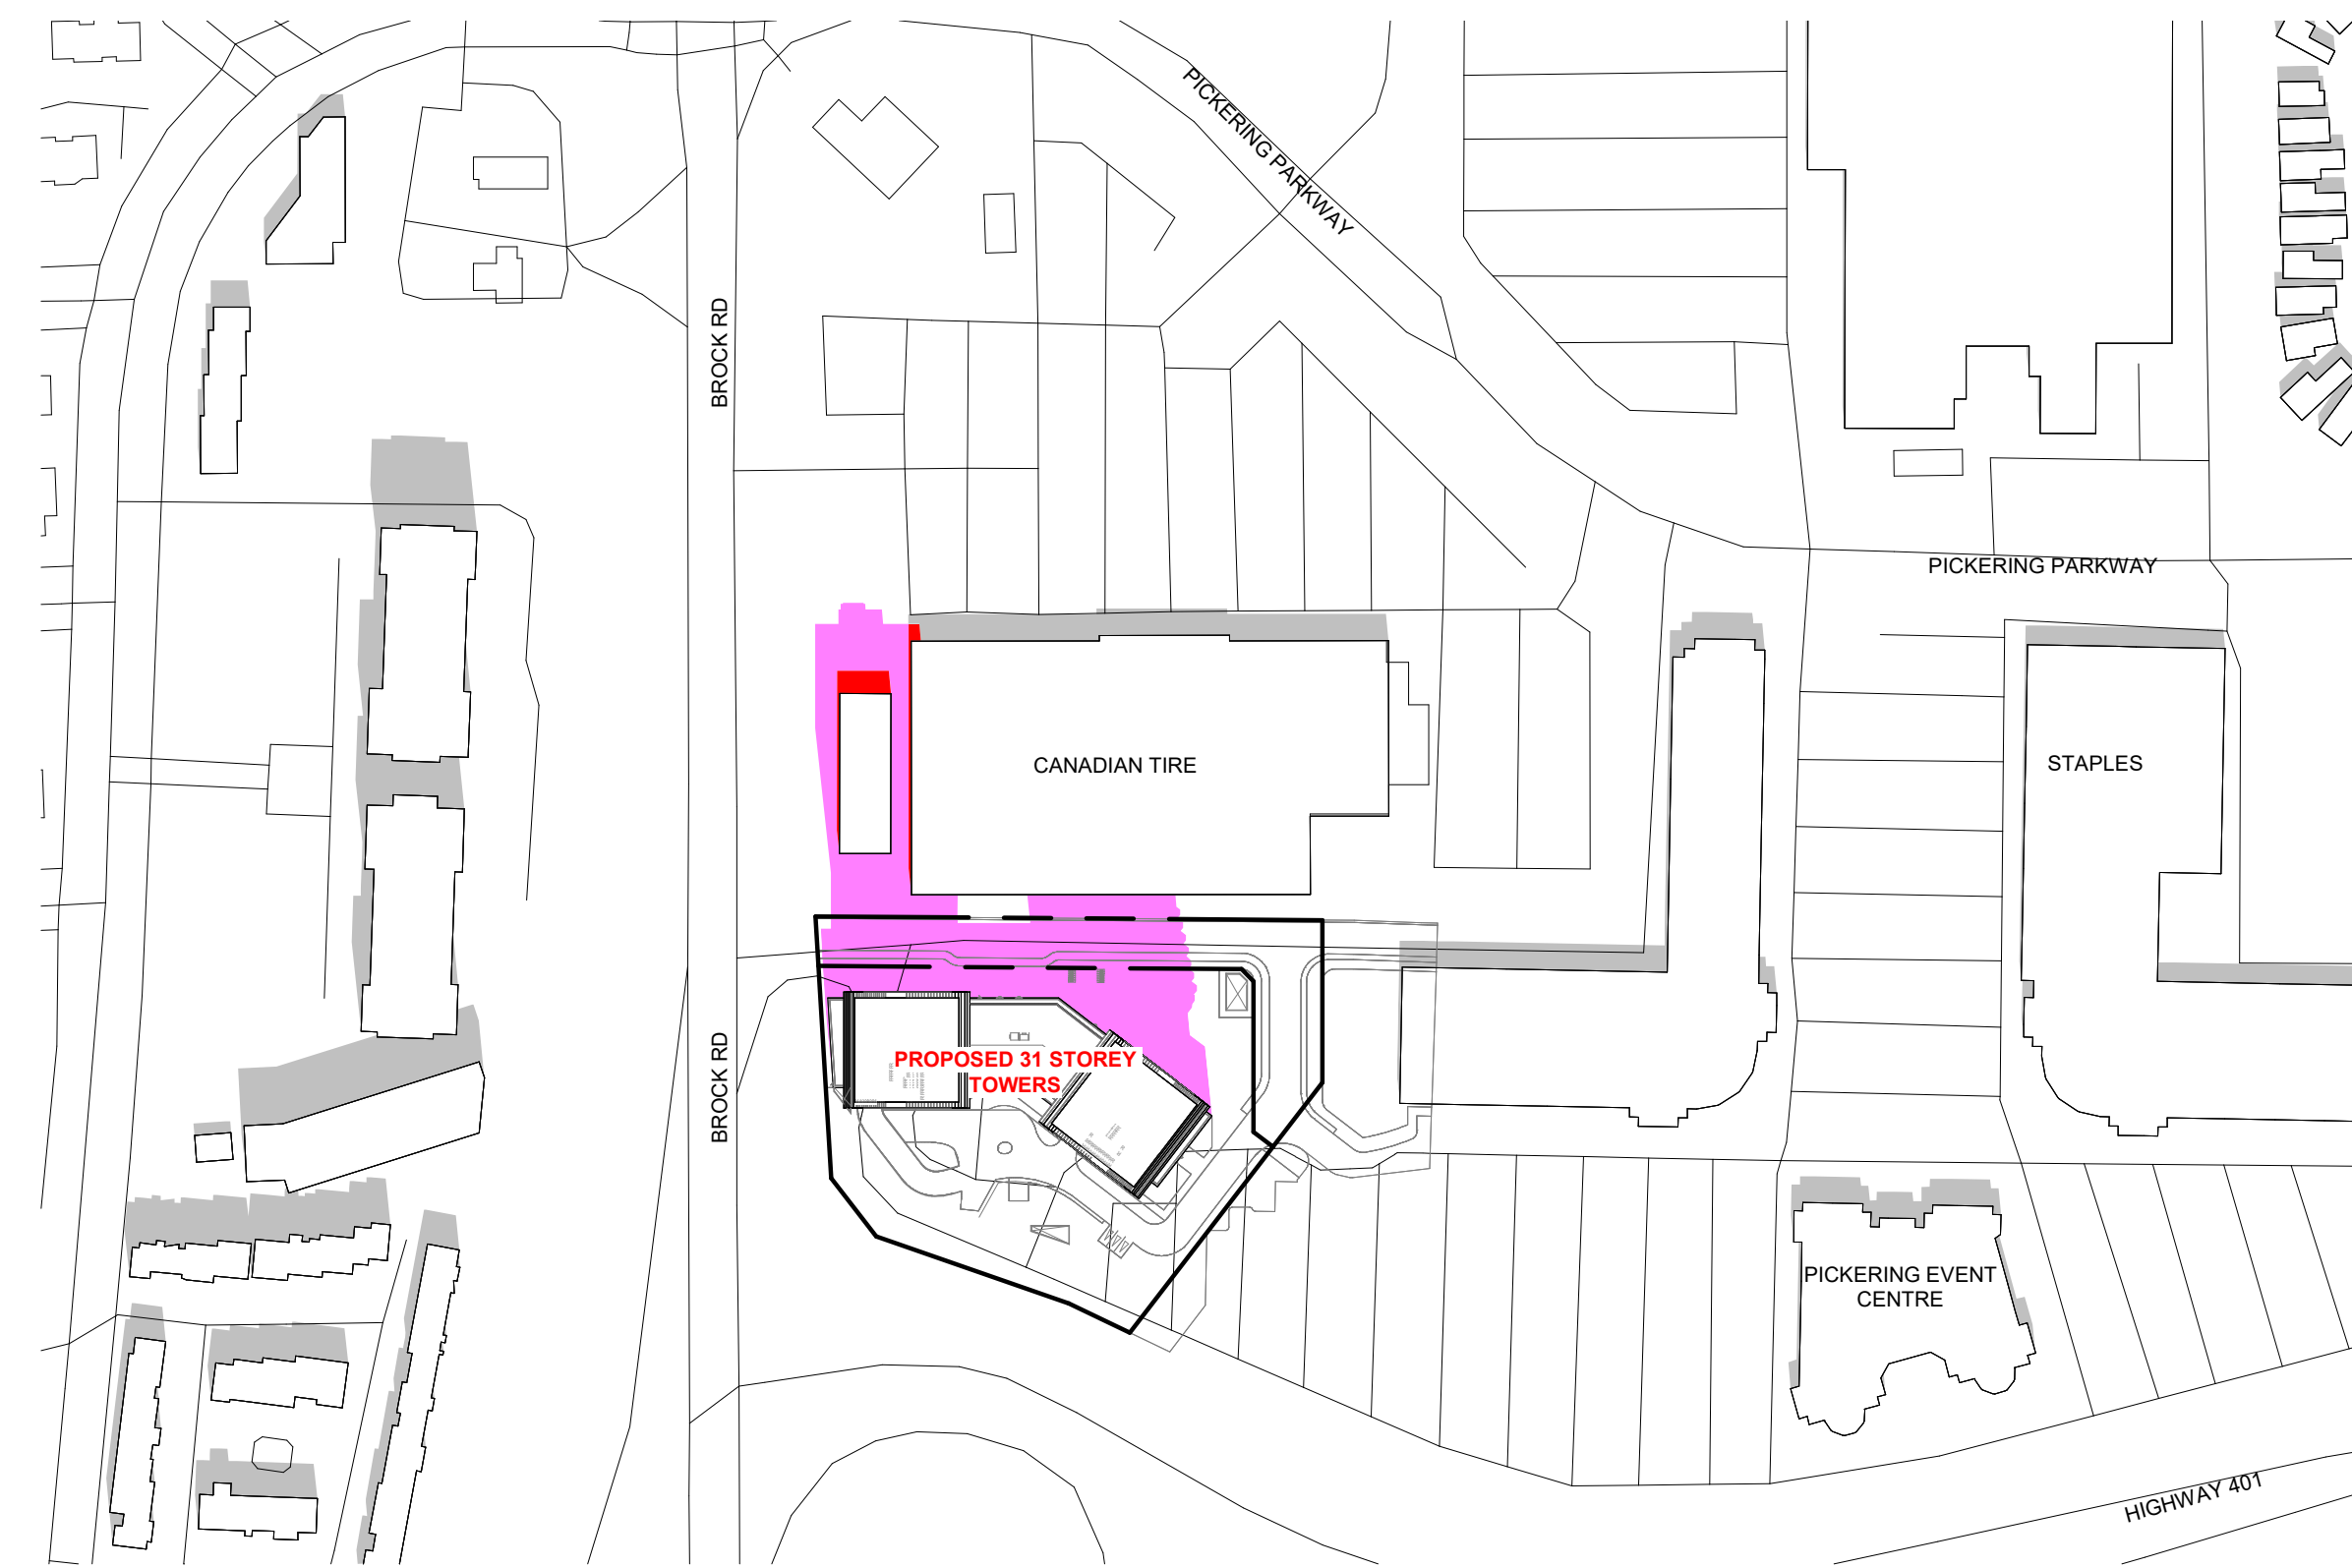

4 MARCH 21 - 1218 PM SHADOWS
SPA811 1 : 2000


#	DATE	DESCRIPTION	BY
---	------	-------------	----



PROJECT
PICKERING DESIGN CENTRE (BLOCK 1)
1775 PICKERING PARKWAY
PICKERING, ON.

DRAWING
SHADOW STUDIES

PROJECT NO.
06.037RZ
PROJECT DATE
2022-05-12
DRAWN BY
TKA
CHECKED BY
AYU
SCALE
1 : 2000

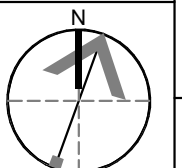


DRAWING NO.
SPA811


This drawing, as an instrument of service, is provided by and is the property of Turner Fleischer Architects Inc. The contractor must verify and accept responsibility for all dimensions and conditions on site and must notify Turner Fleischer Architects Inc. of any variations from the supplied information. This drawing is not to be scaled. The architect is not responsible for the accuracy of survey, structural, mechanical, electrical, etc. information shown on this drawing. Refer to the appropriate consultant drawings before proceeding with the work. Contractor must conform to all applicable codes and requirements of authority having jurisdiction. The contractor working from drawings not specifically marked "For Contractor" must assume full responsibility and bear costs for any corrections or damages resulting from his work.

LEGEND


- NET NEW SHADOW BY PROPOSED DEVELOPMENT
- EXISTING SHADOWS
- OVERLAPPING SHADOWS

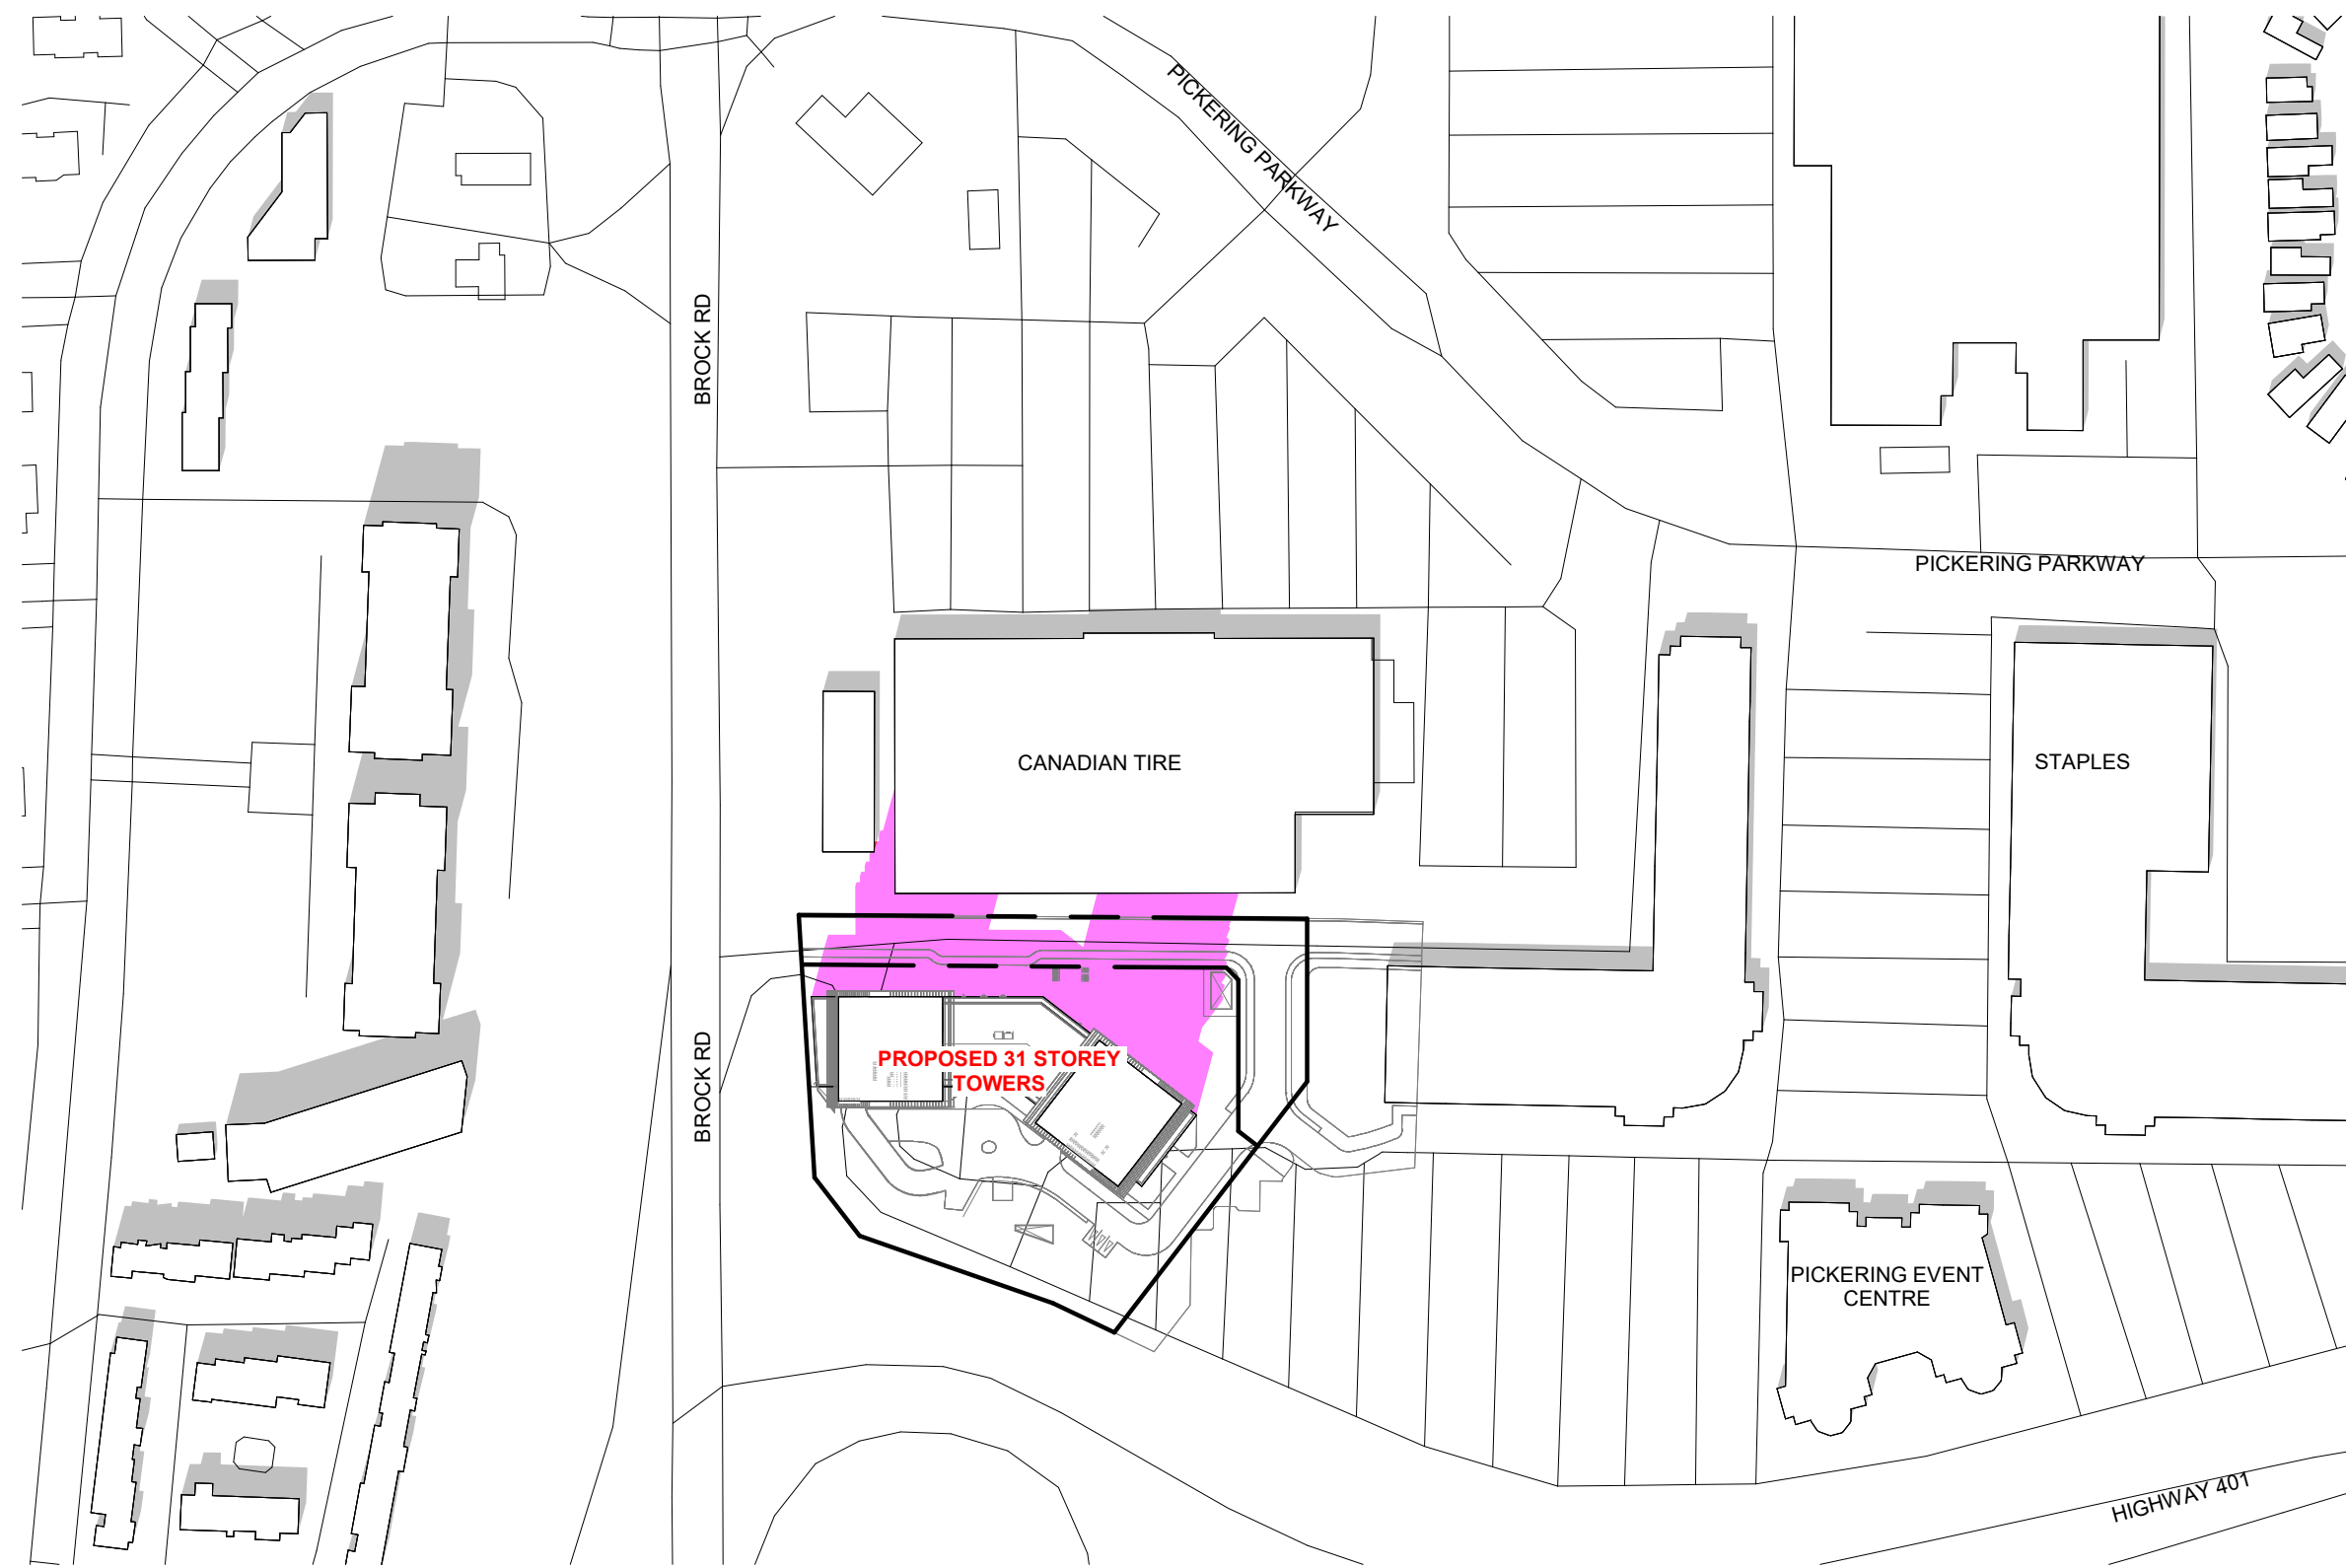


1 MARCH 21 - 0118 PM SHADOWS
SPA812 1 : 2000

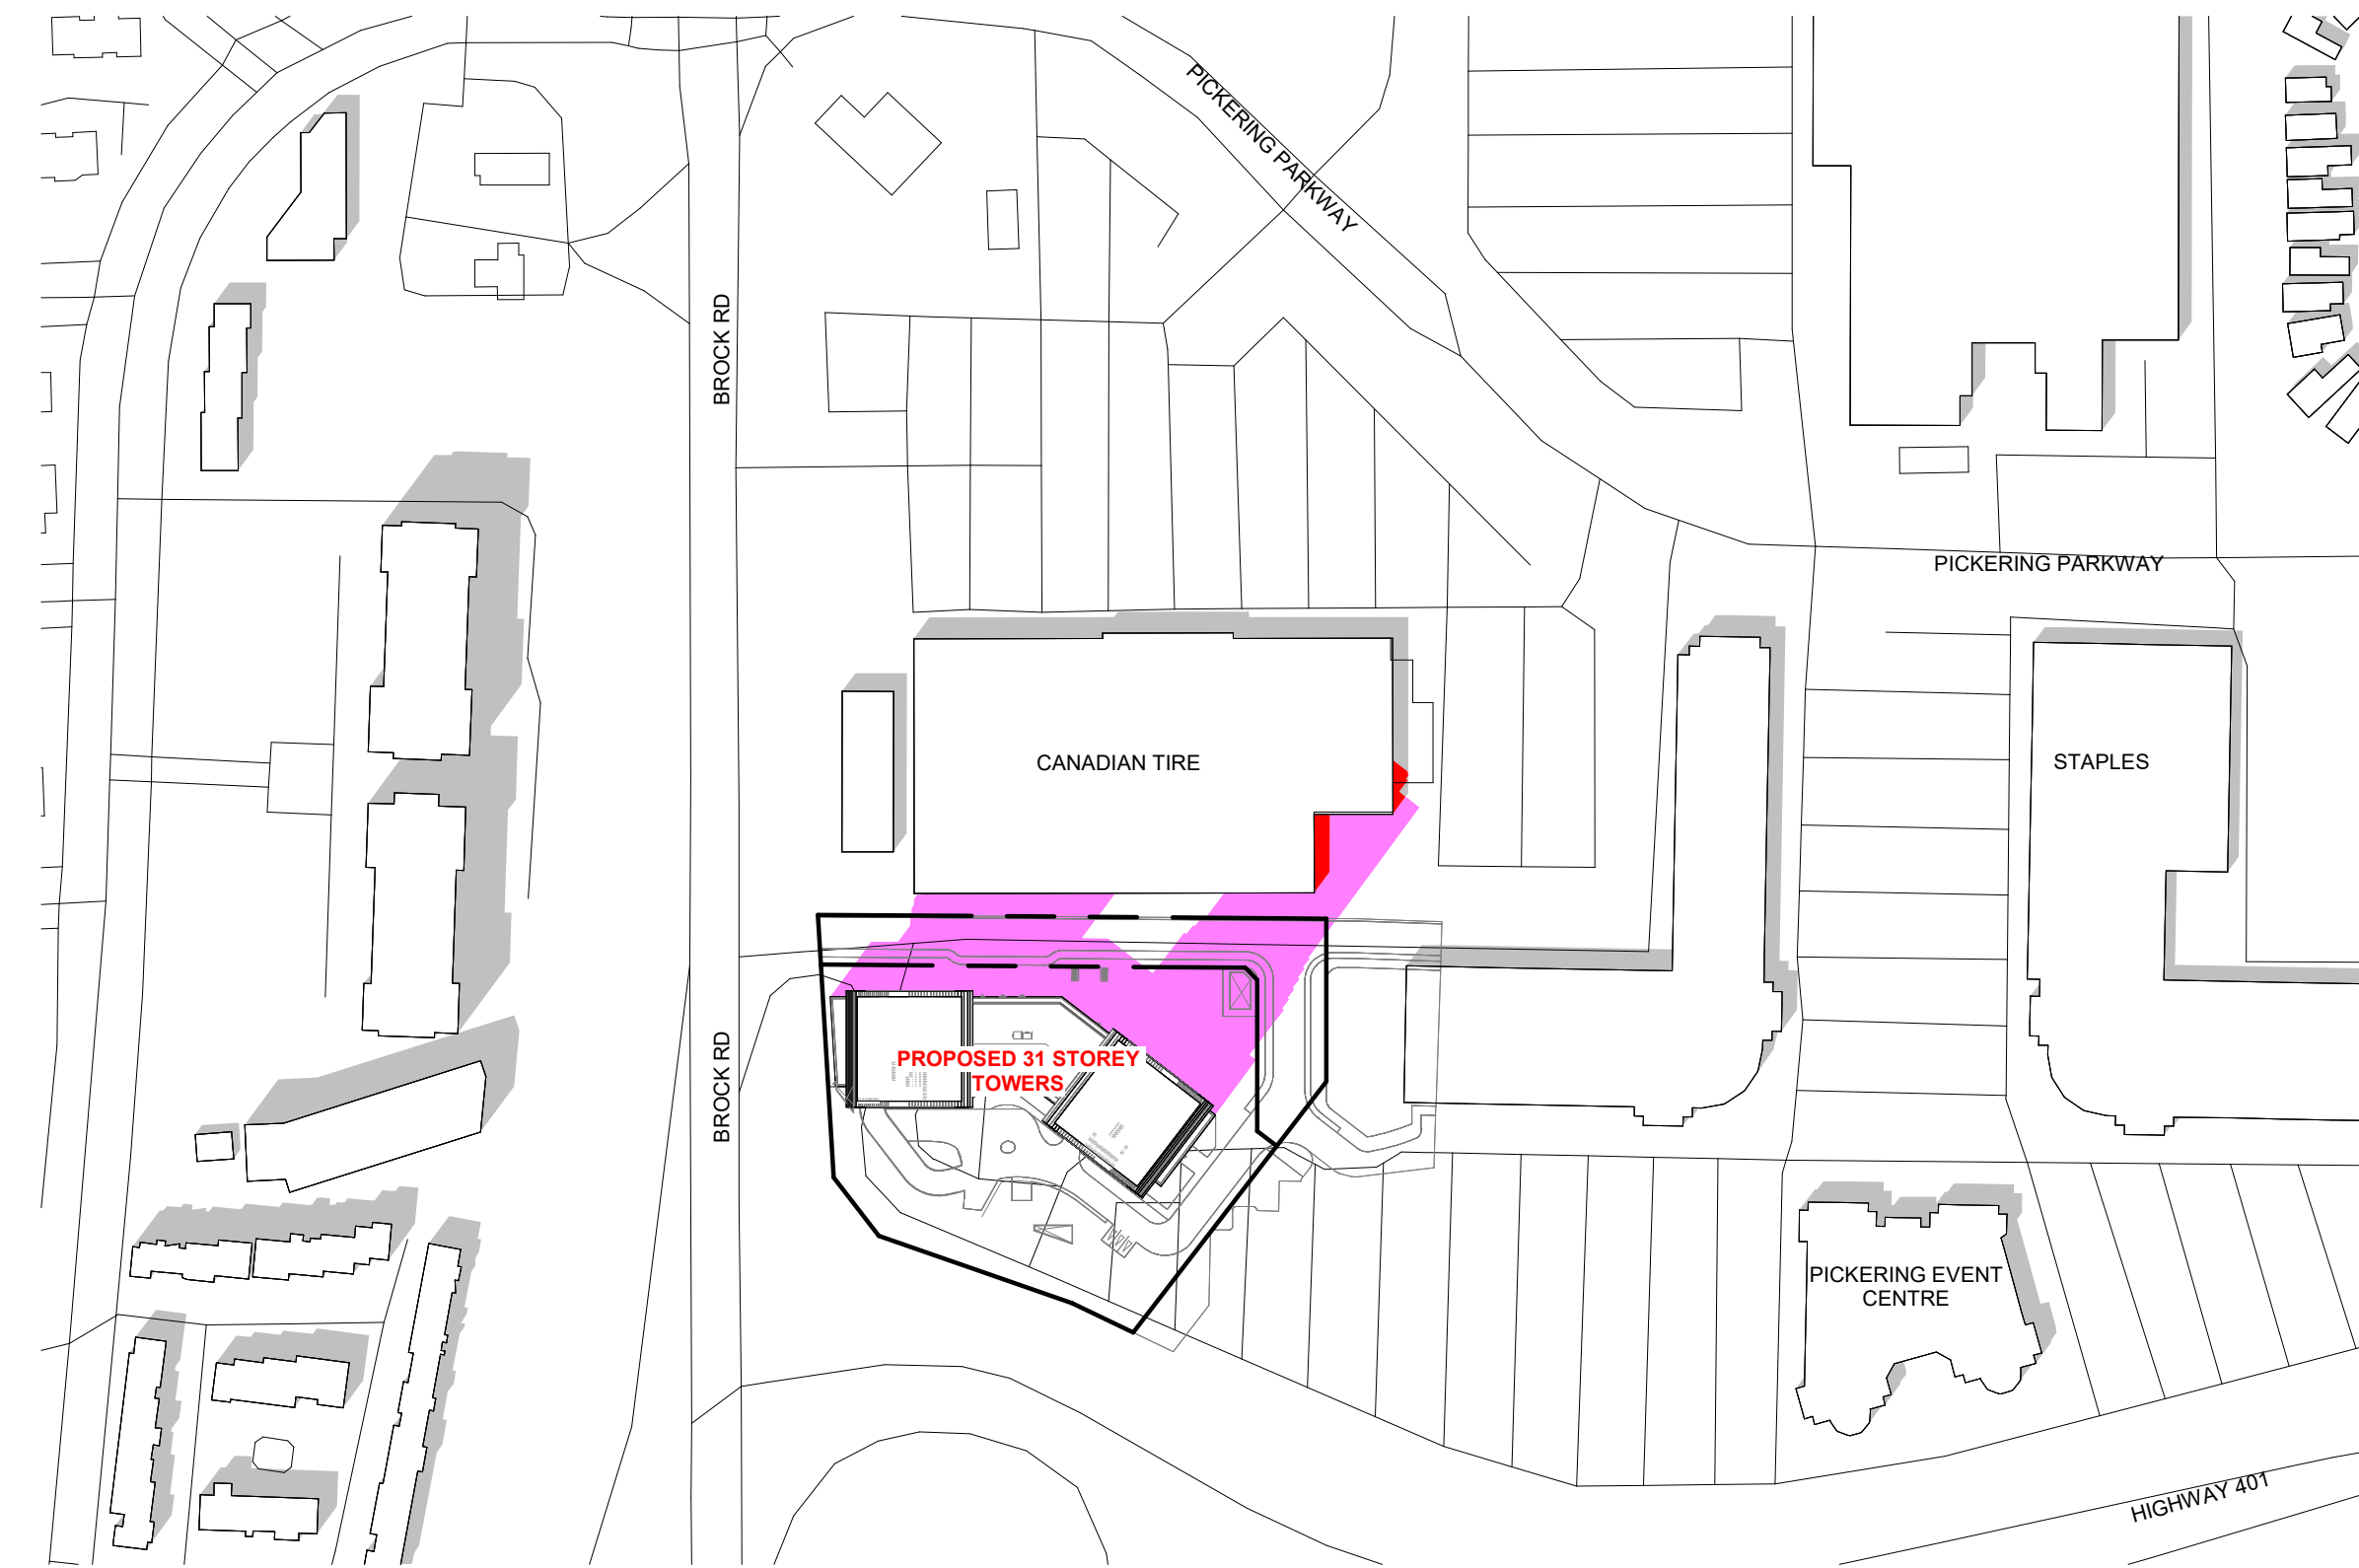

2 MARCH 21 - 0218 PM SHADOWS
SPA812 1 : 2000

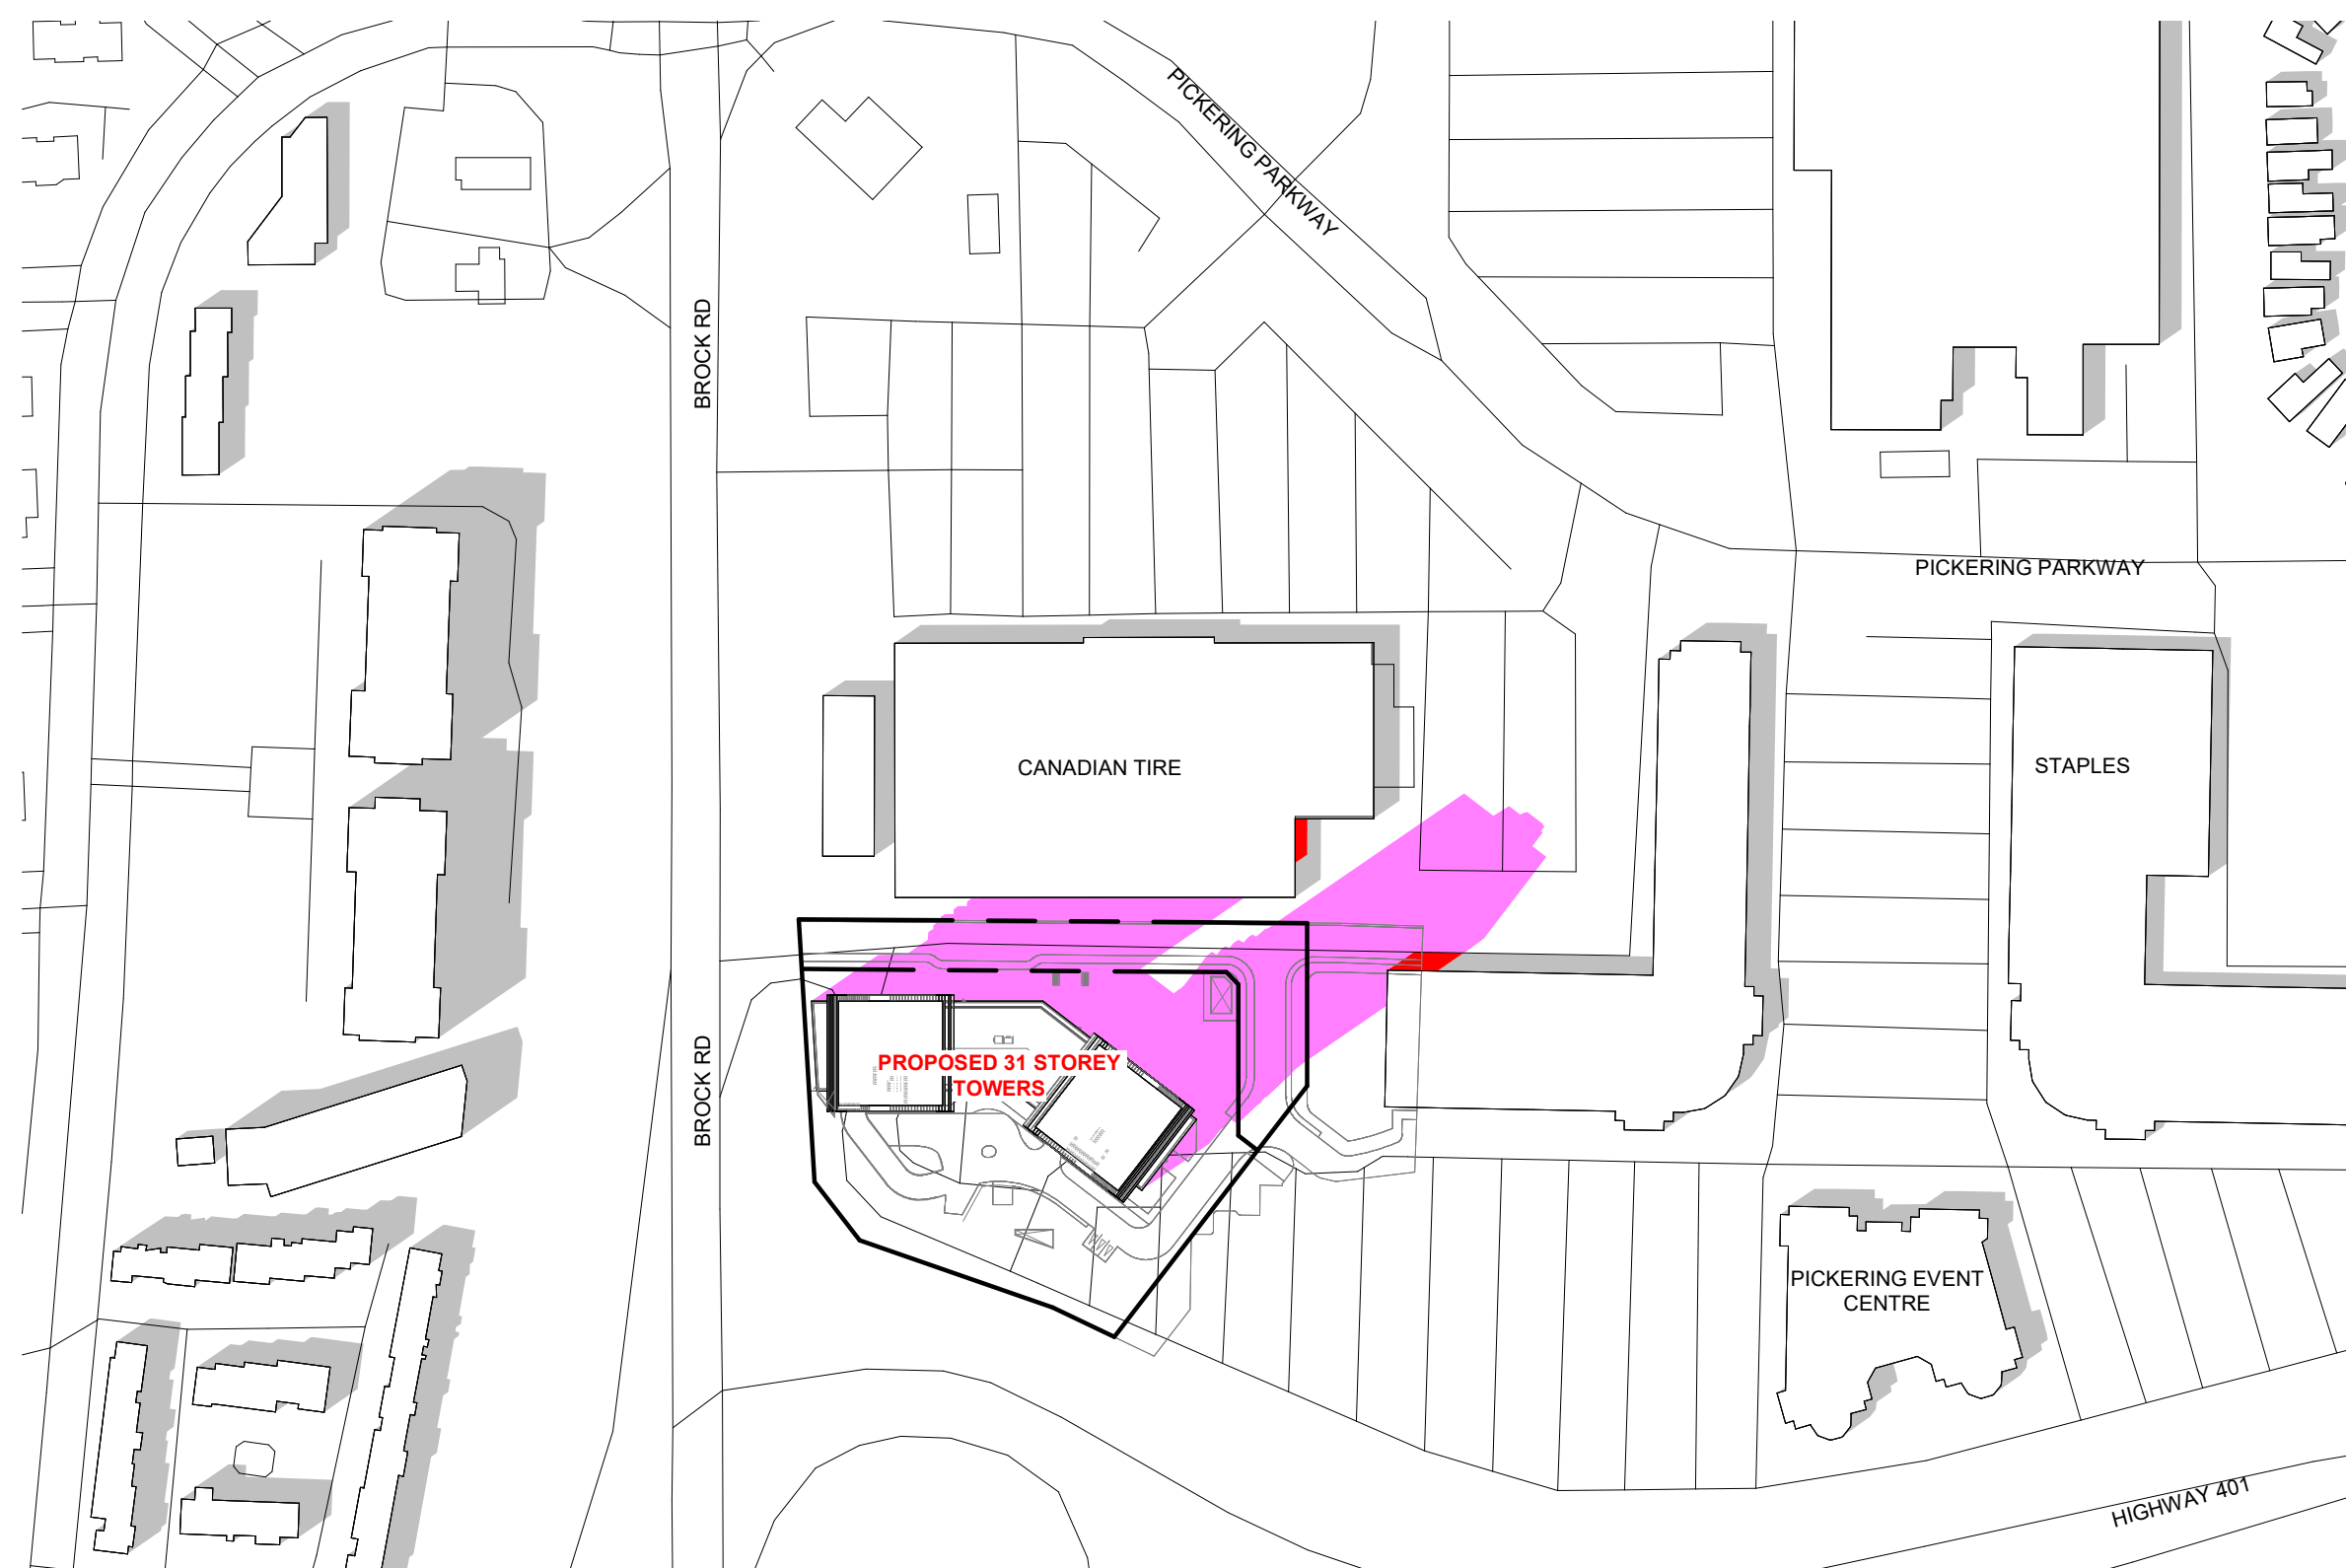

3 MARCH 21 - 0318 PM SHADOWS
SPA812 1 : 2000

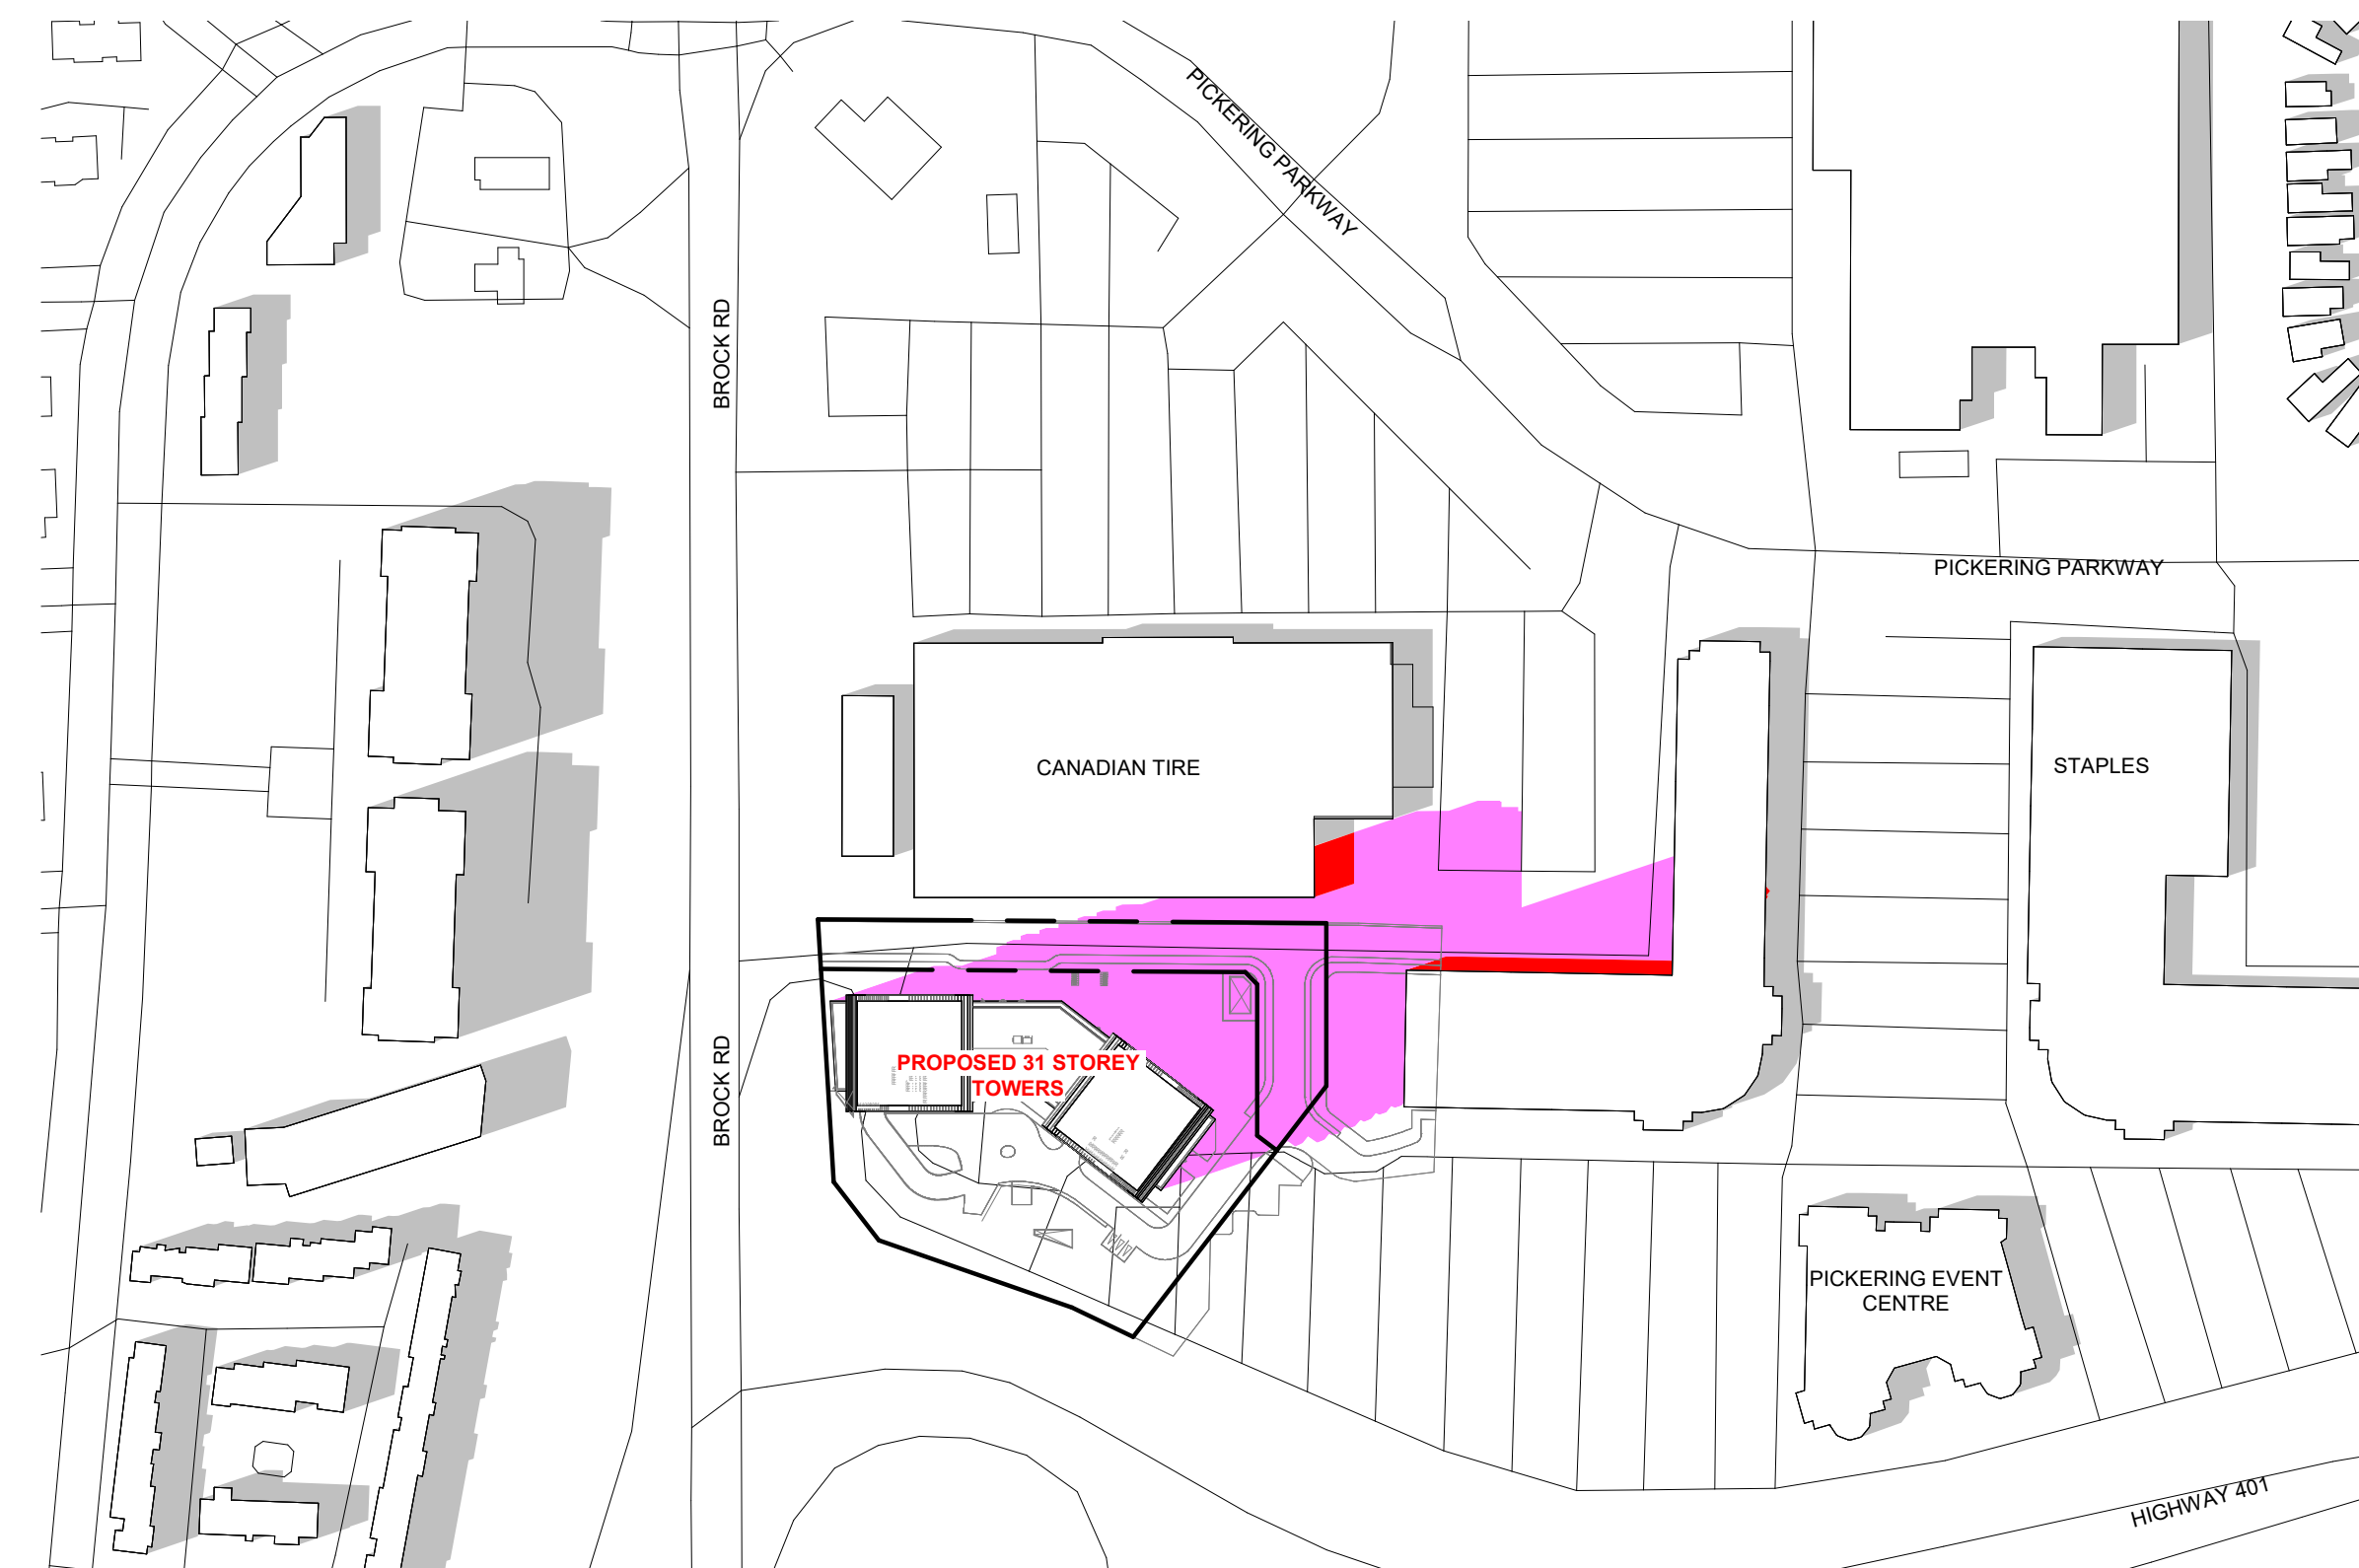

4 MARCH 21 - 0418 PM SHADOWS
SPA812 1 : 2000


#	DATE	DESCRIPTION	BY
---	------	-------------	----



PICKERING DESIGN CENTRE (BLOCK 1)
1775 PICKERING PARKWAY
PICKERING, ON.

SHADOW STUDIES

PROJECT NO.
06.037RZ
PROJECT DATE
2022-05-12
DRAWN BY
TKA
CHECKED BY
AYU
SCALE
1 : 2000

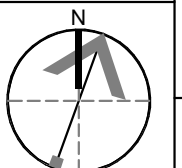


DRAWING NO.
SPA812


This drawing, as an instrument of service, is provided by and is the property of Turner Fleischer Architects Inc. The contractor must verify and accept responsibility for all dimensions and conditions on site and must notify Turner Fleischer Architects Inc. of any variations from the supplied information. This drawing is not to be scaled. The architect is not responsible for the accuracy of survey, structural, mechanical, electrical, etc. information shown on this drawing. Refer to the appropriate consultant drawings before proceeding with the work. Construction must conform to all applicable codes and requirements of applicable governing jurisdiction. The contractor working from drawings not specifically marked "for Construction" must assume full responsibility and bear costs for any corrections or damages resulting from his work.

LEGEND

- NET NEW SHADOW BY PROPOSED DEVELOPMENT
- EXISTING SHADOWS
- OVERLAPPING SHADOWS

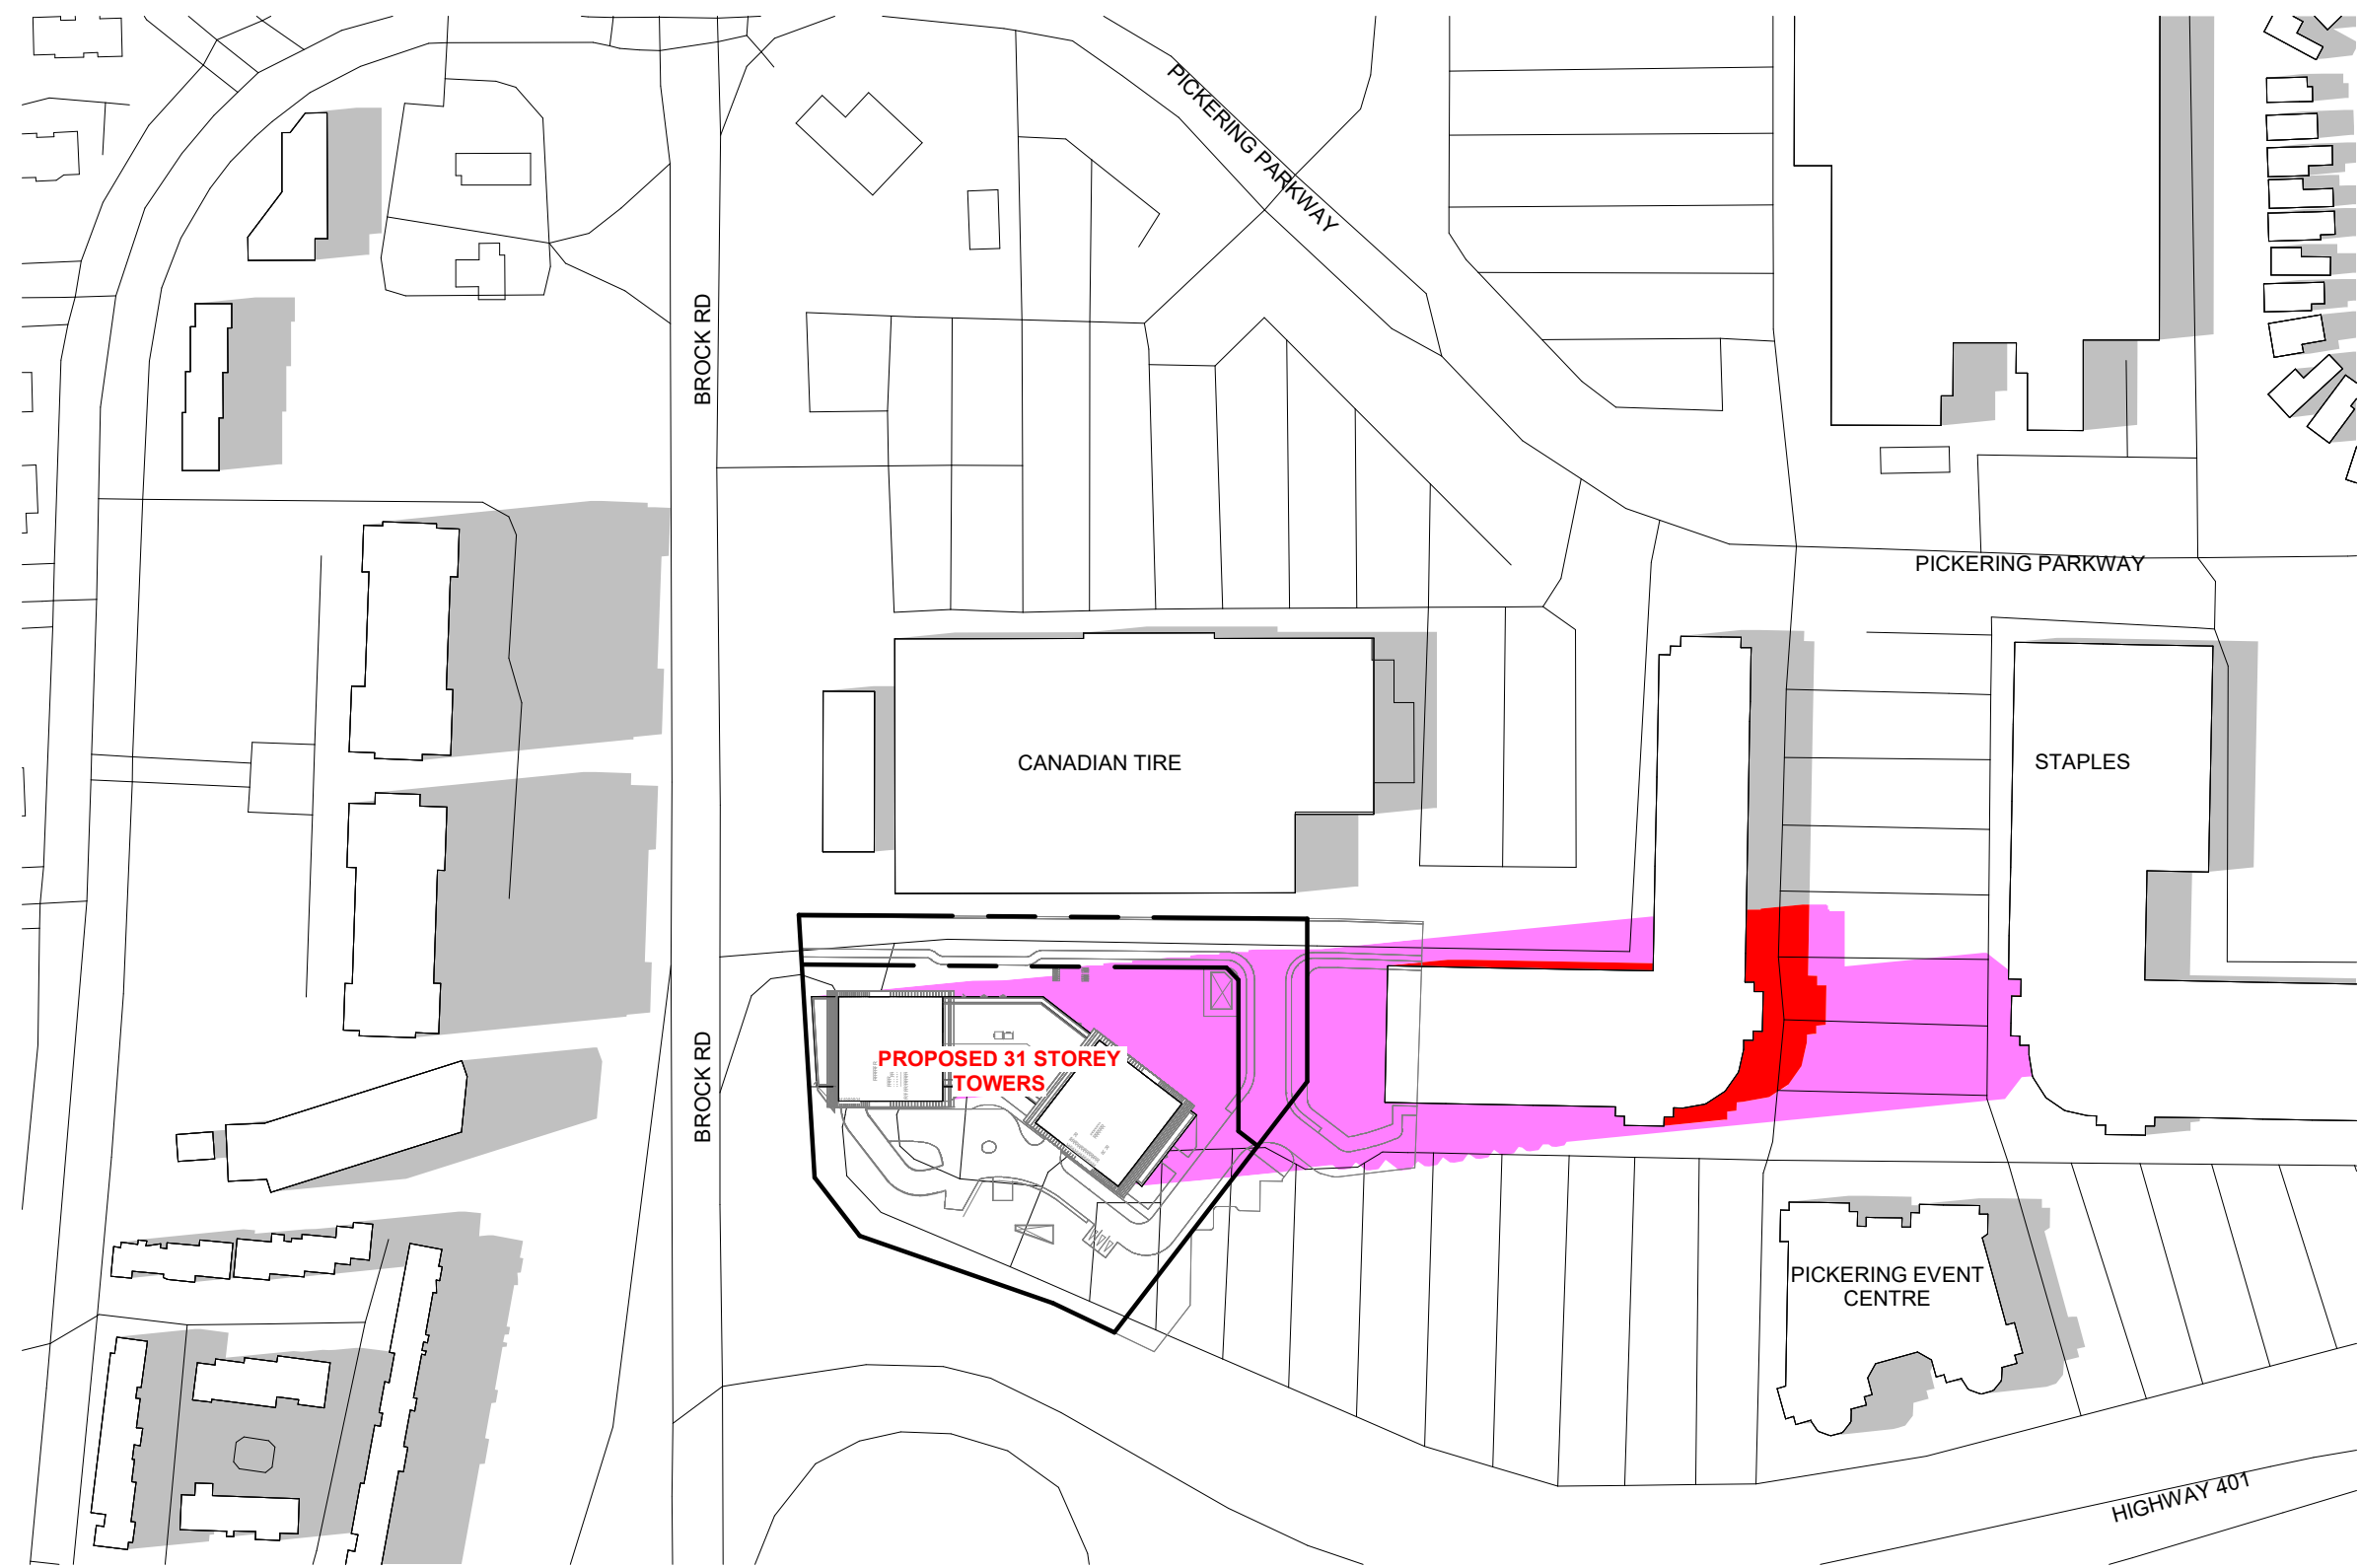

1 MARCH 21 - 0518 PM SHADOWS
SPA813 1 : 2000

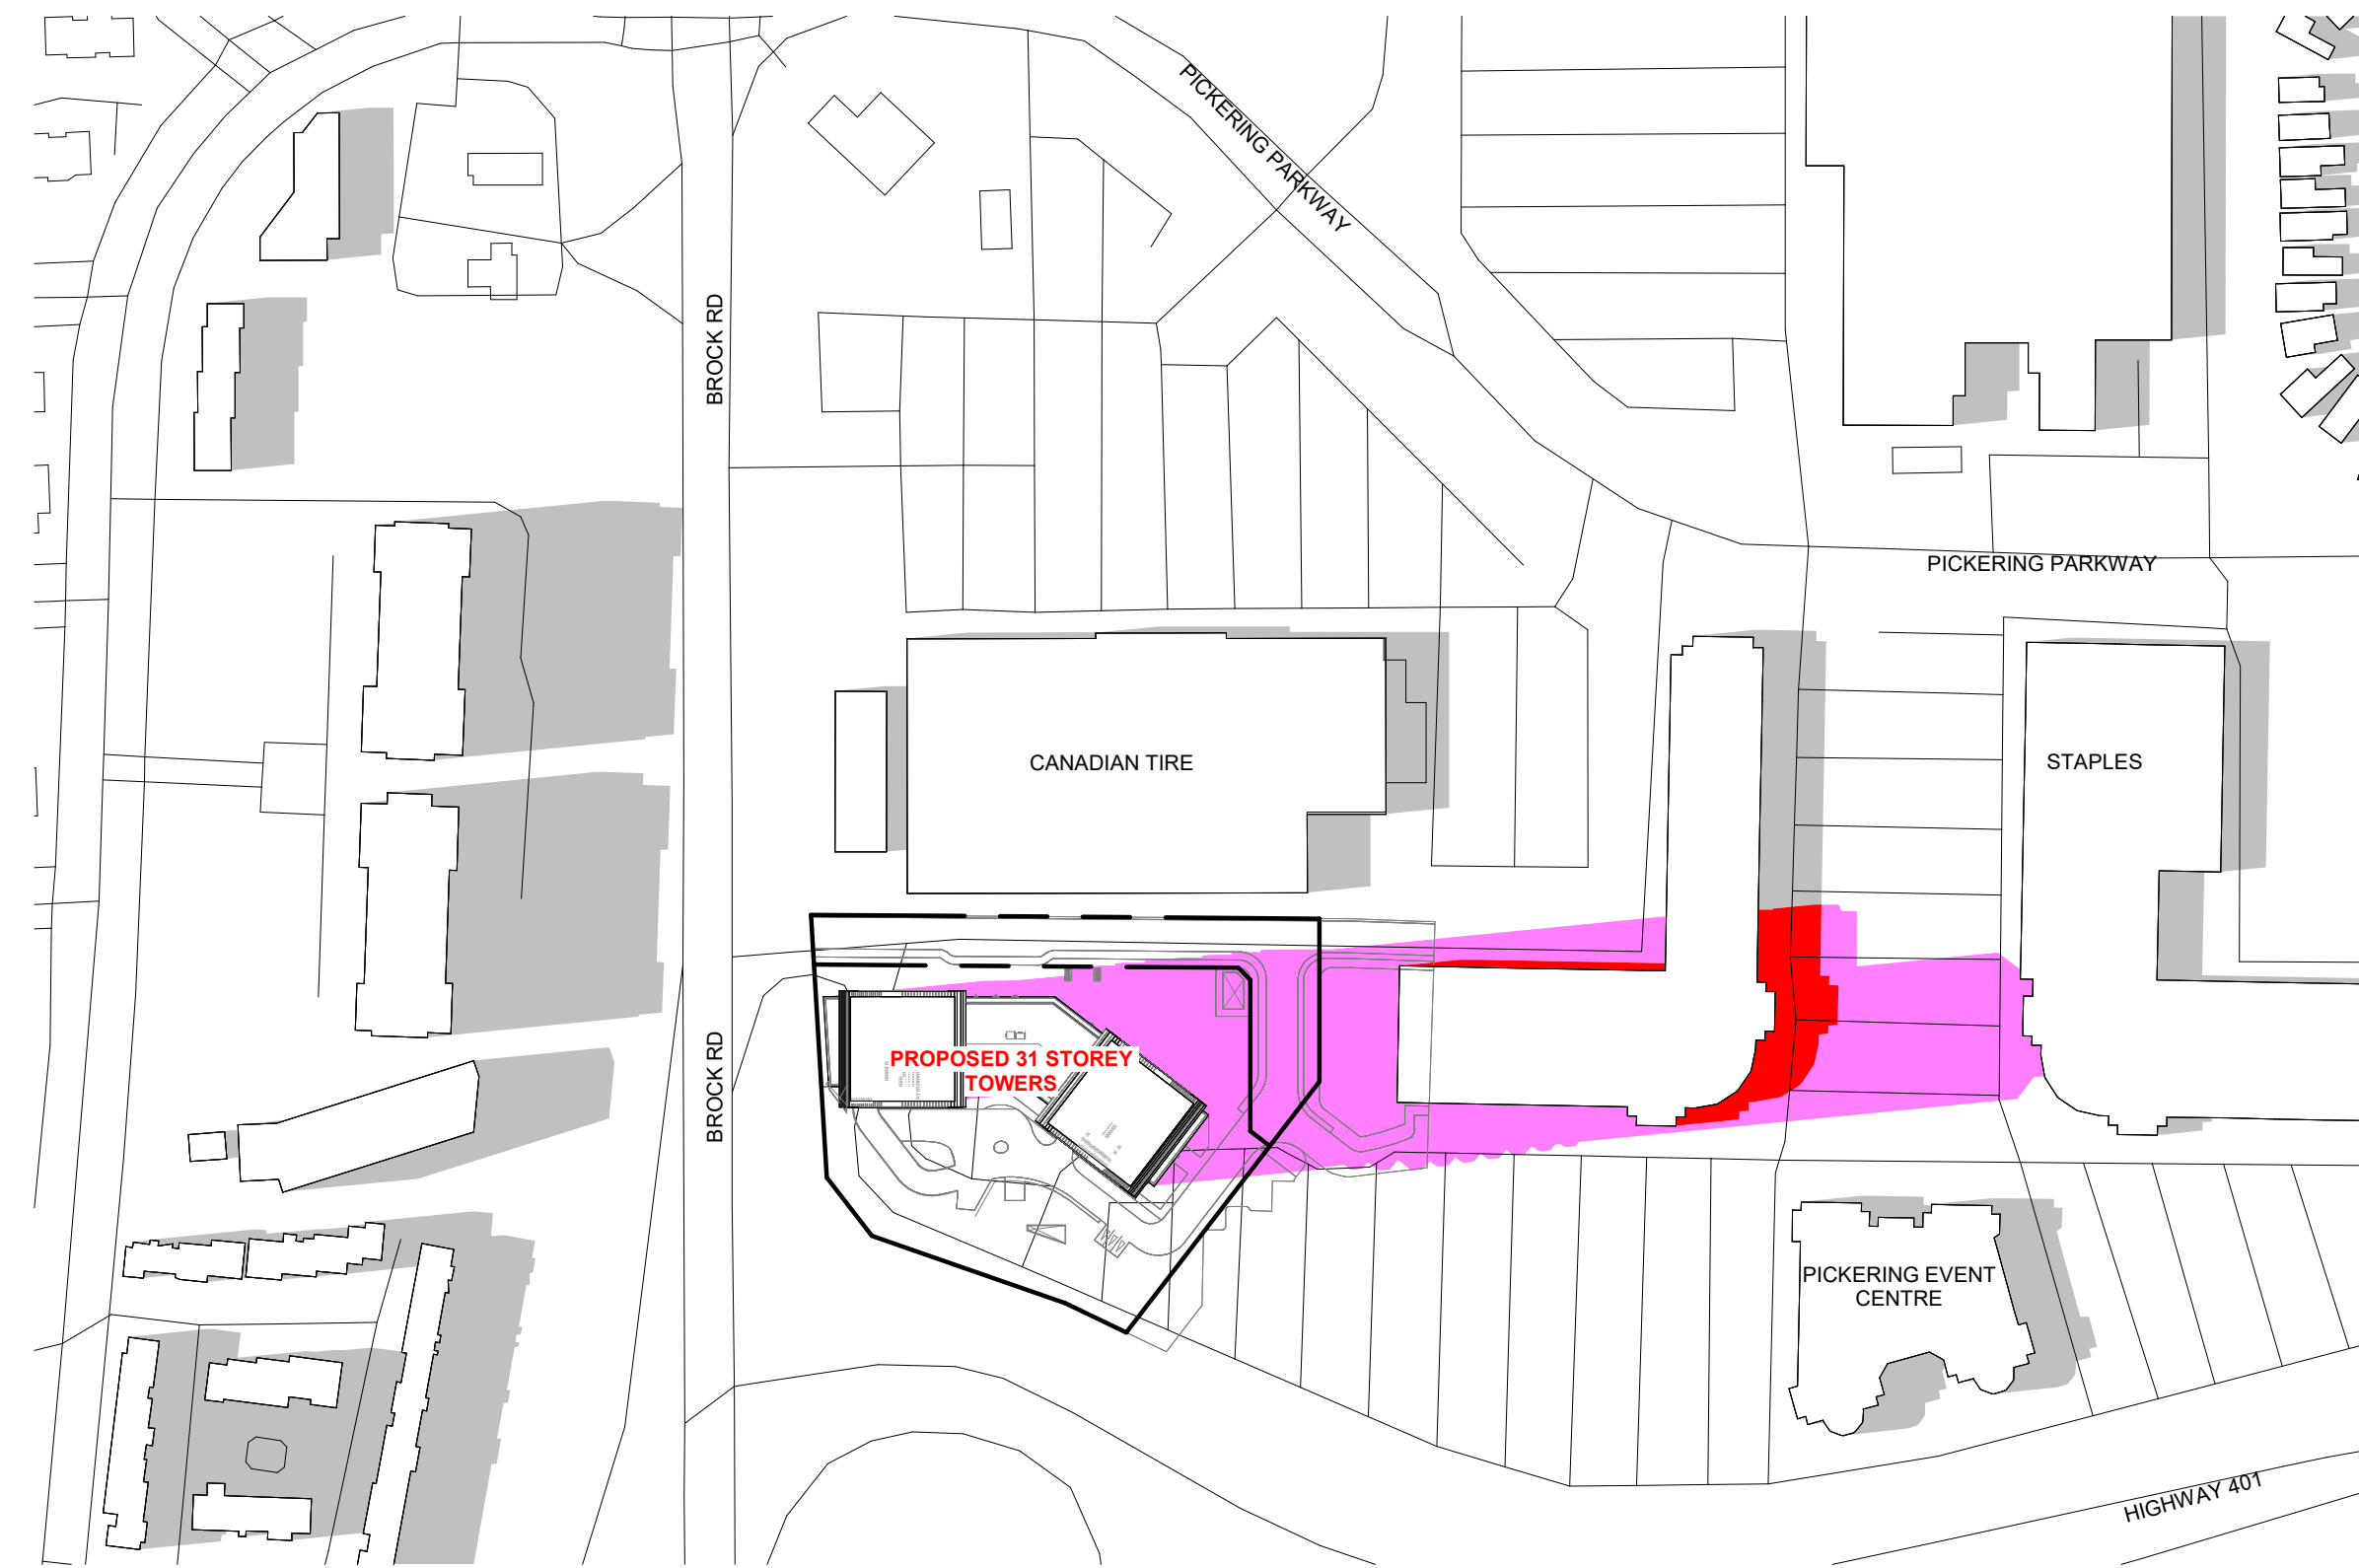

2 MARCH 21 - 0618 PM SHADOWS
SPA813 1 : 2000


#	DATE	DESCRIPTION	BY
---	------	-------------	----



PROJECT
PICKERING DESIGN CENTRE (BLOCK 1)
1775 PICKERING PARKWAY
PICKERING, ON.

DRAWING
SHADOW STUDIES

PROJECT NO.
06.037RZ
PROJECT DATE
2022-05-12
DRAWN BY
TKA
CHECKED BY
AYU
SCALE
1 : 2000

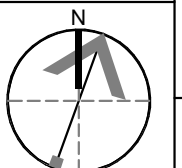


DRAWING NO.
SPA813


This drawing, as an instrument of service, is provided by and is the property of Turner Fleischer Architects Inc. The contractor must verify and accept responsibility for all dimensions and conditions on site and must notify Turner Fleischer Architects Inc. of any variations from the supplied information. This drawing is not to be scaled. The architect is not responsible for the accuracy of survey, structural, mechanical, electrical, etc. information shown on this drawing. Refer to the appropriate consultant drawings before proceeding with the work. Contractor must conform to all applicable codes and requirements of authority having jurisdiction. The contractor working from drawings not specifically marked "For Contractor" must assume full responsibility and bear costs for any corrections or damages resulting from his work.

LEGEND


- NET NEW SHADOW BY PROPOSED DEVELOPMENT
- EXISTING SHADOWS
- OVERLAPPING SHADOWS

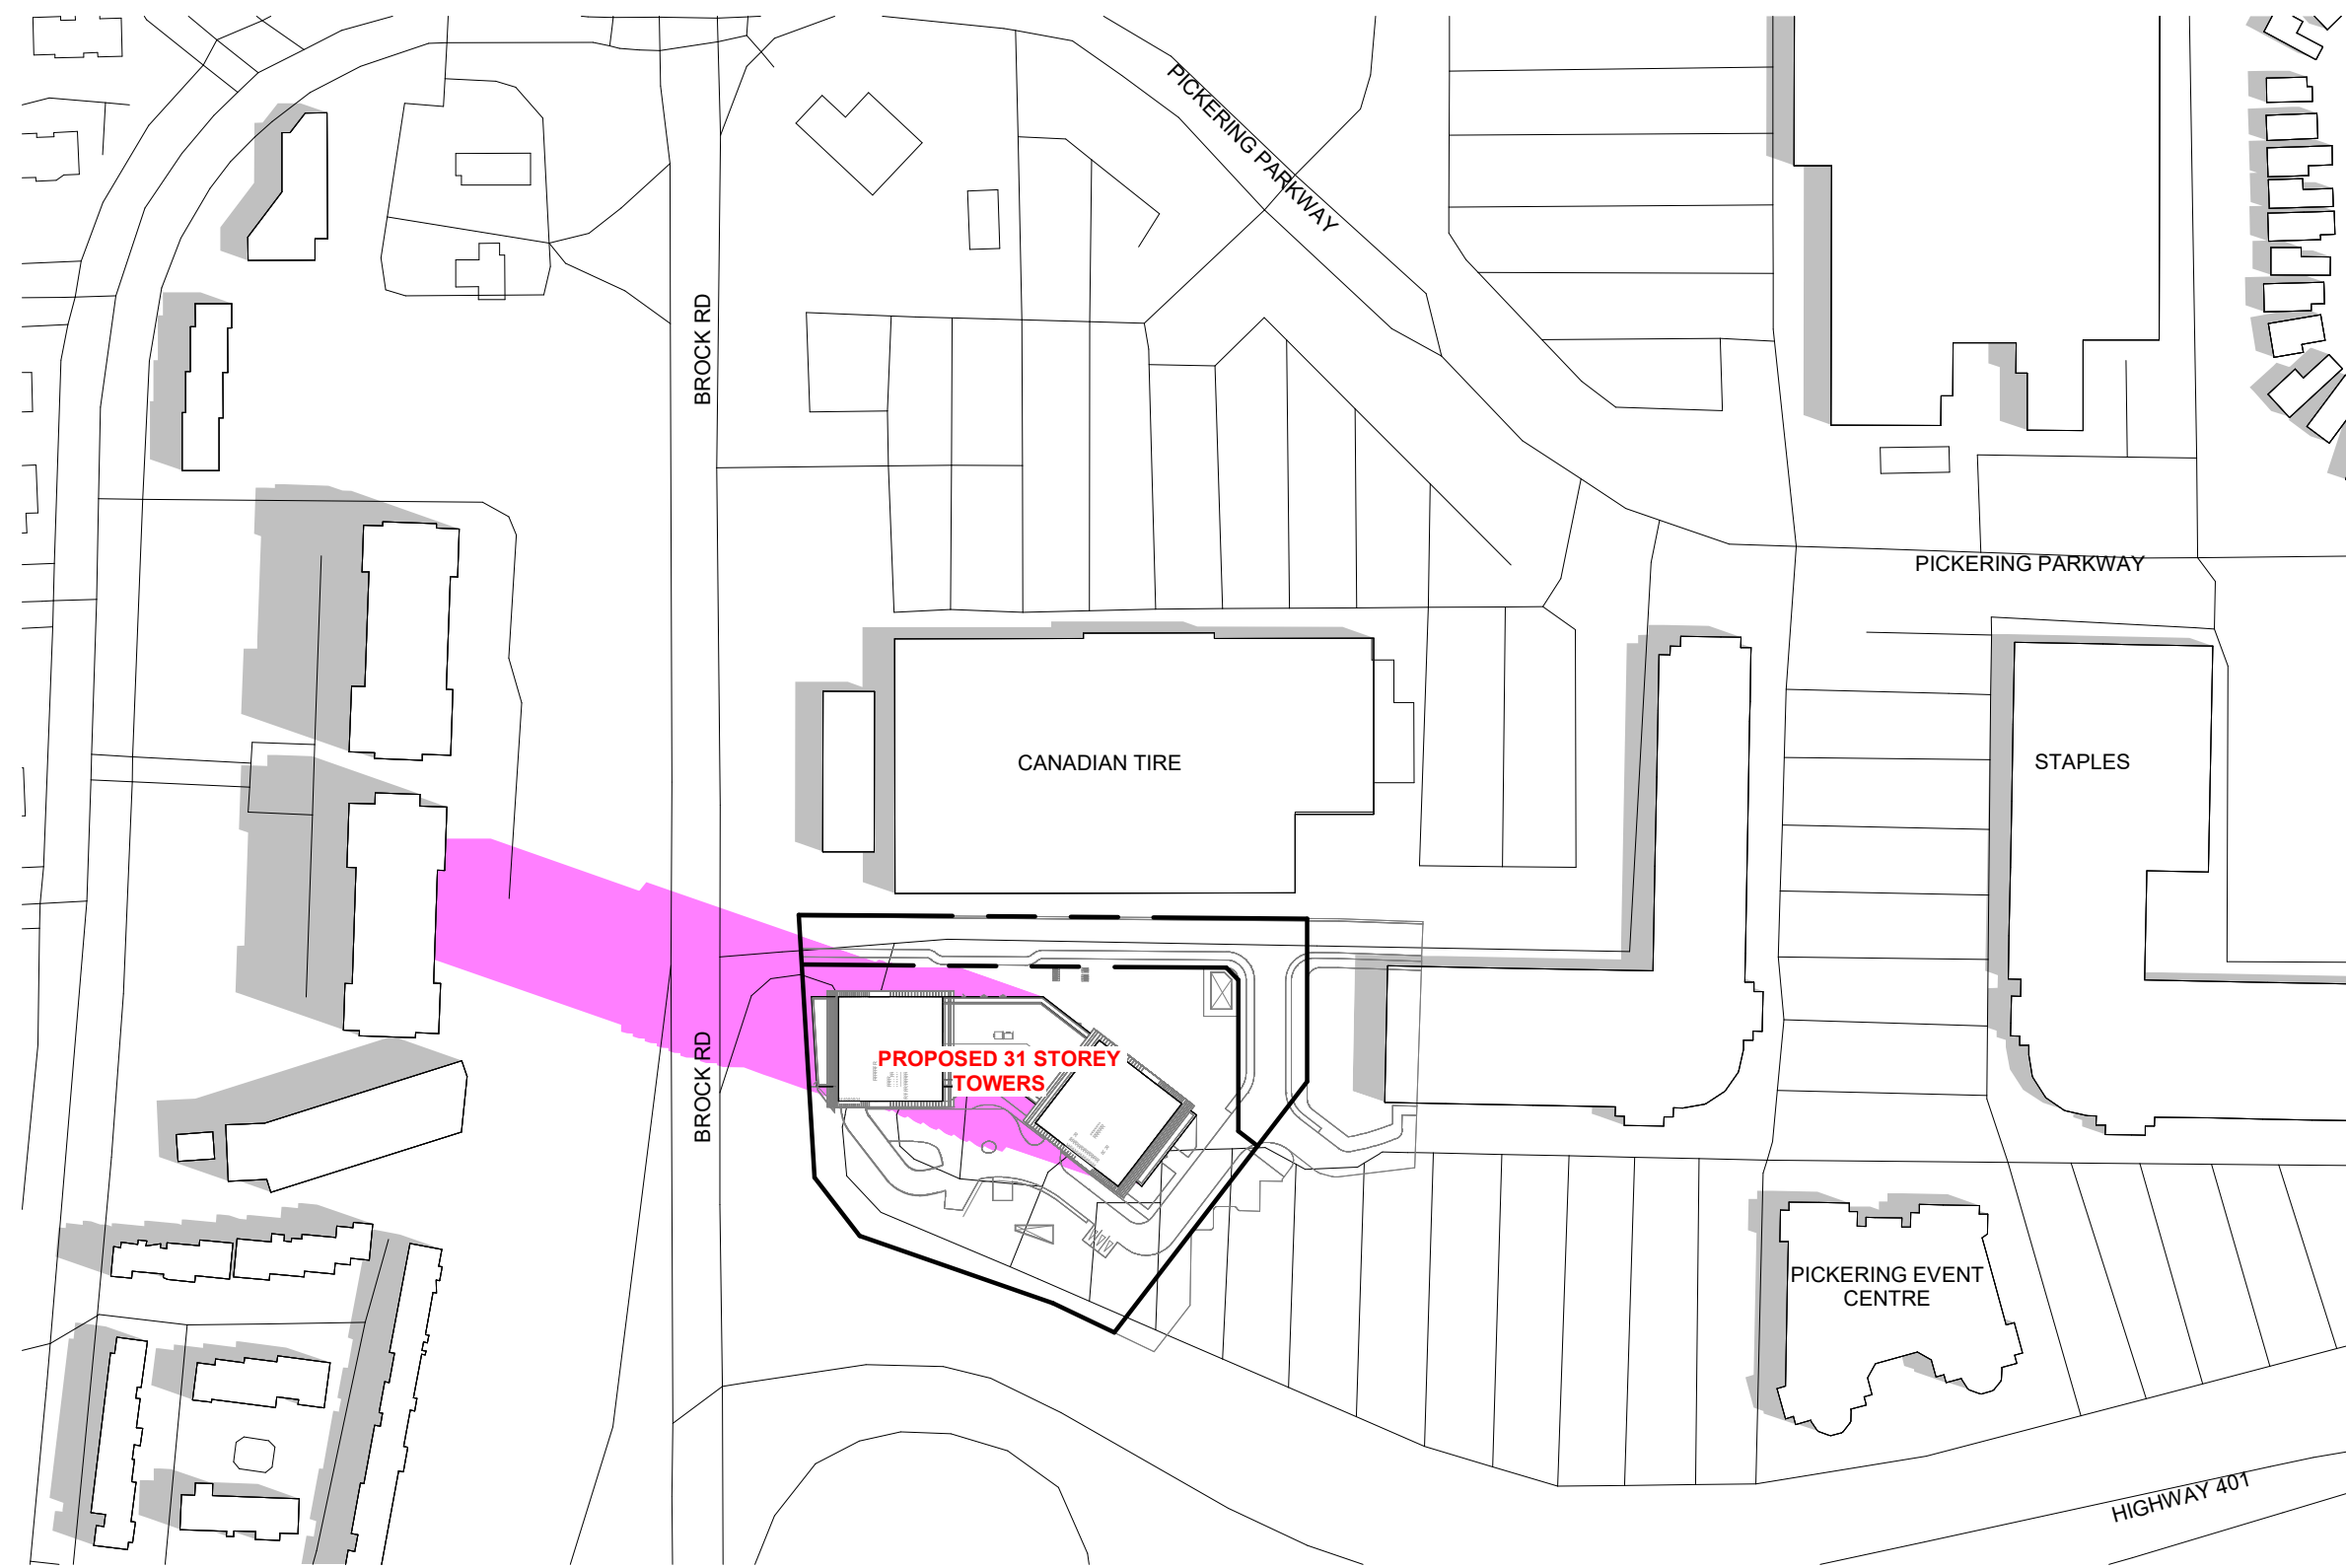


1 JUNE 21 - 0918 AM SHADOWS
SPA814 1 : 2000

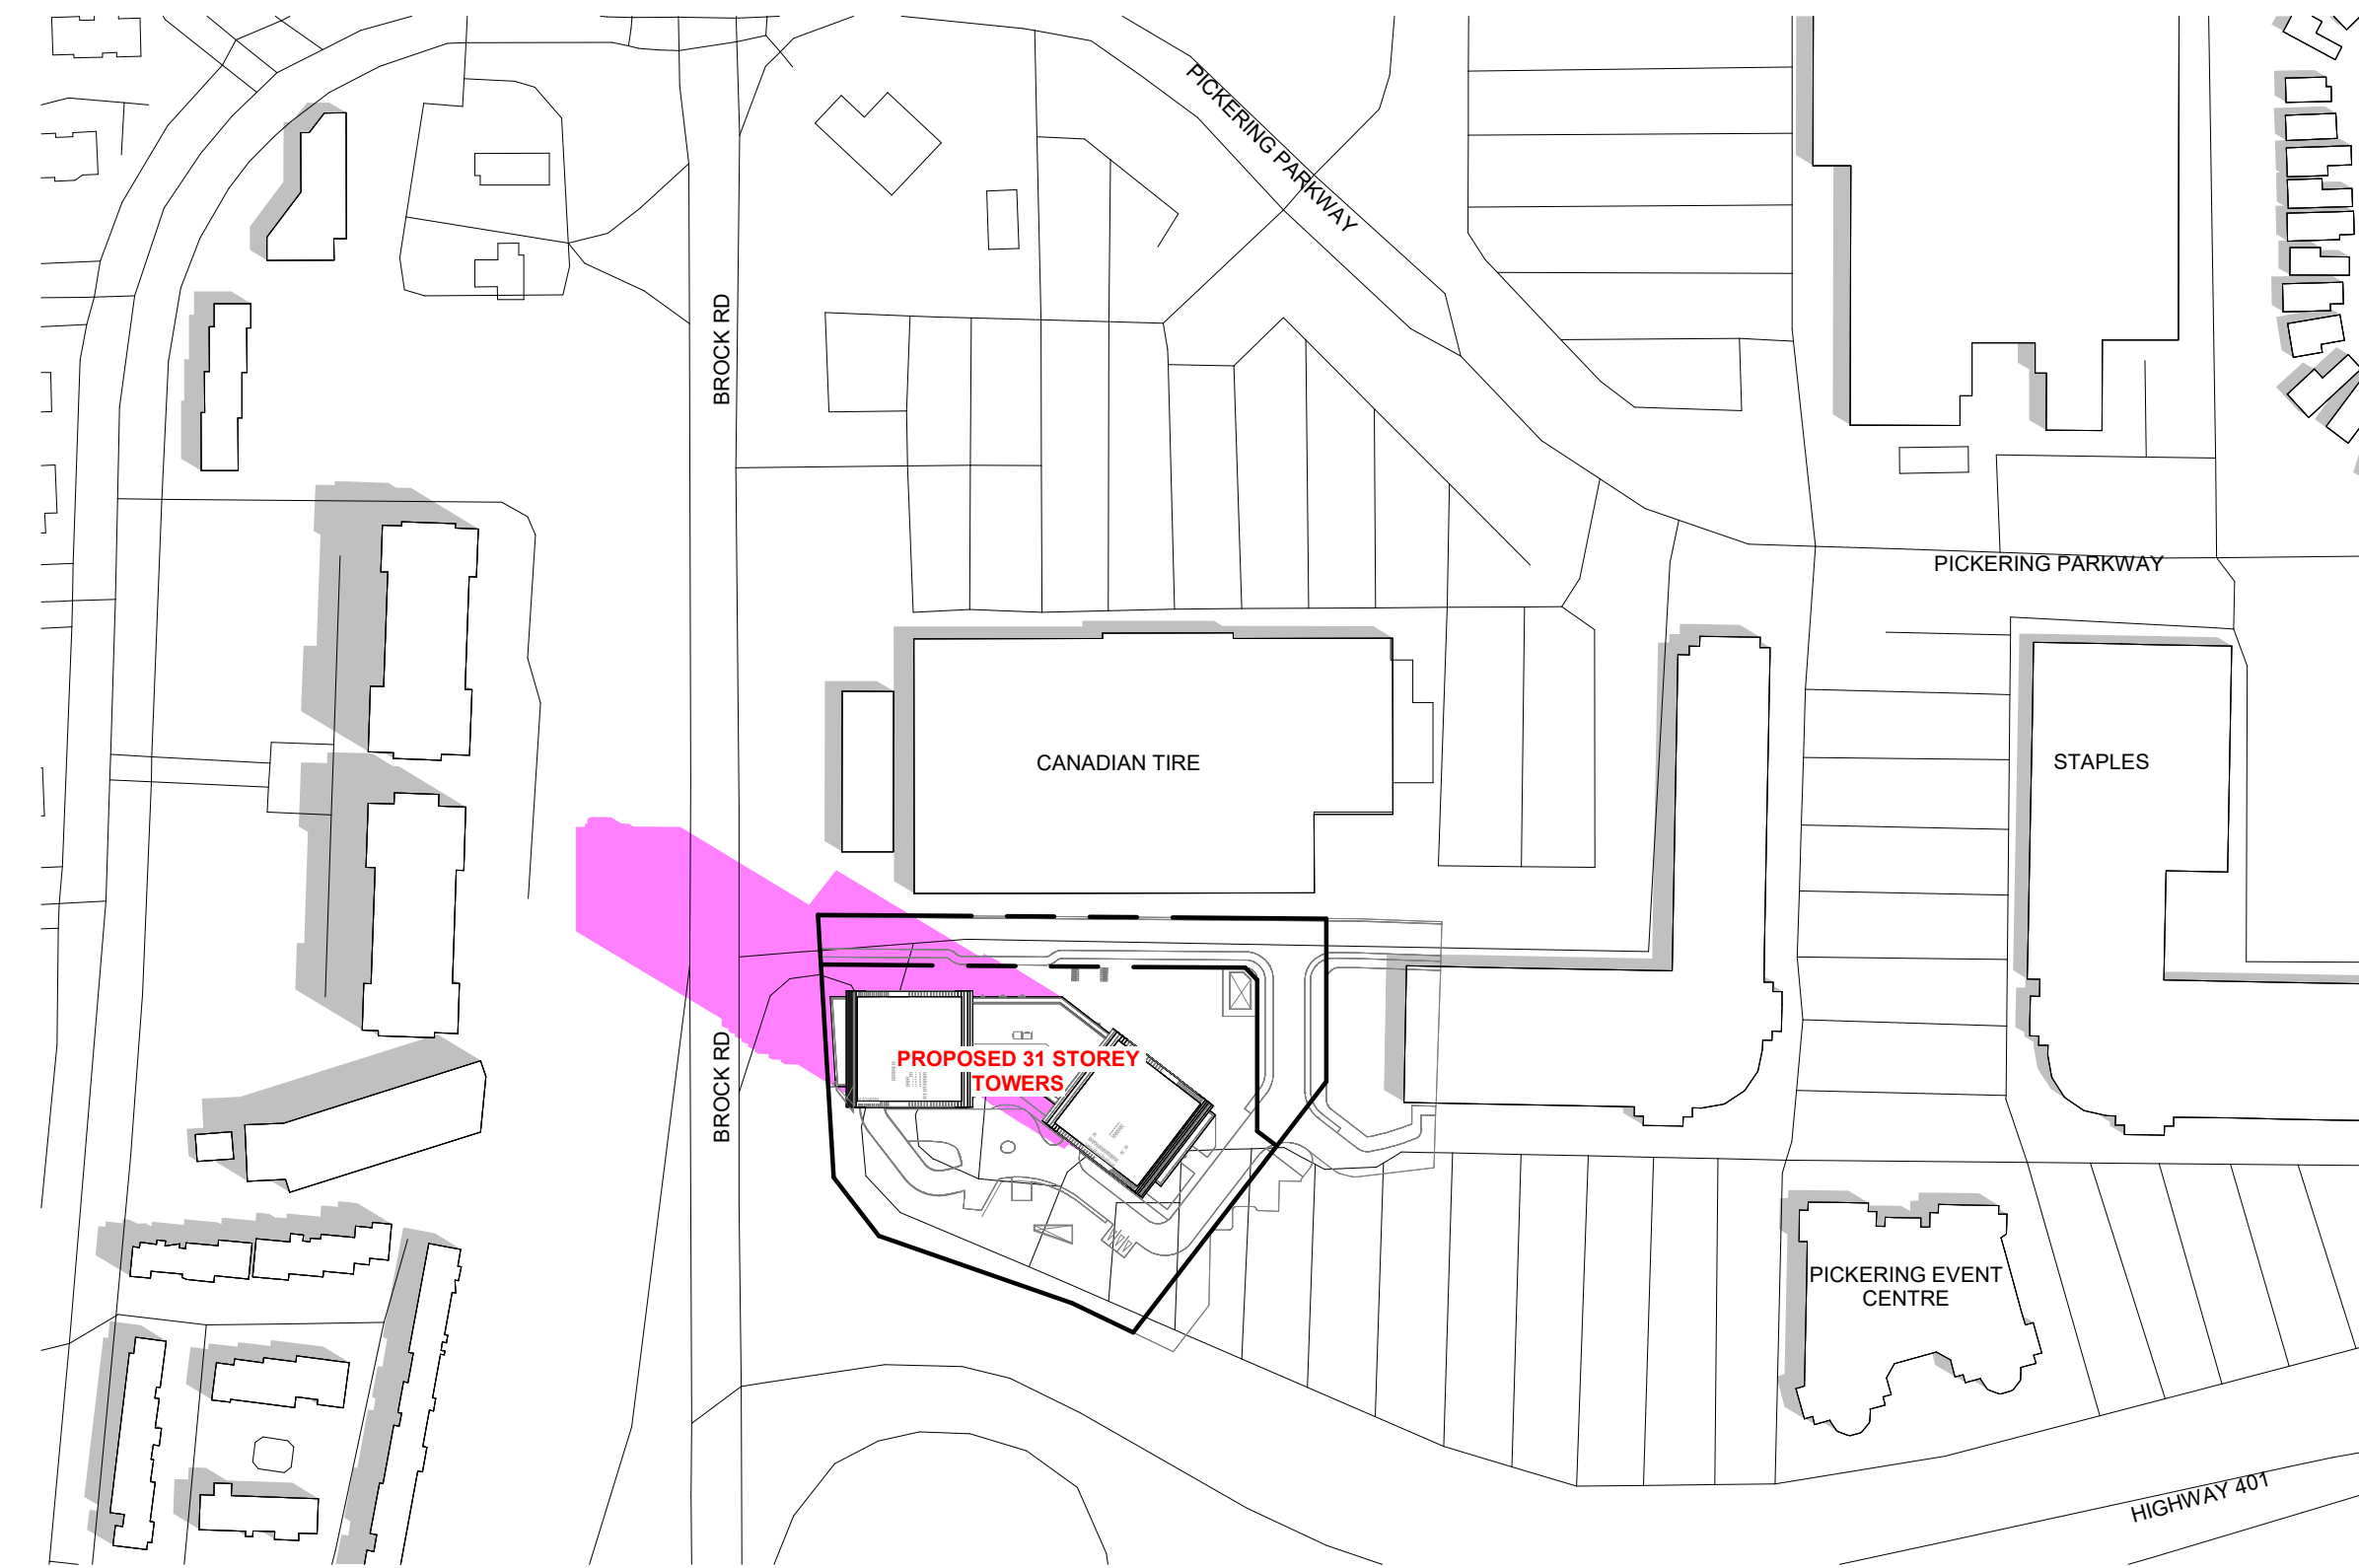

2 JUNE 21 - 1018 AM SHADOWS
SPA814 1 : 2000

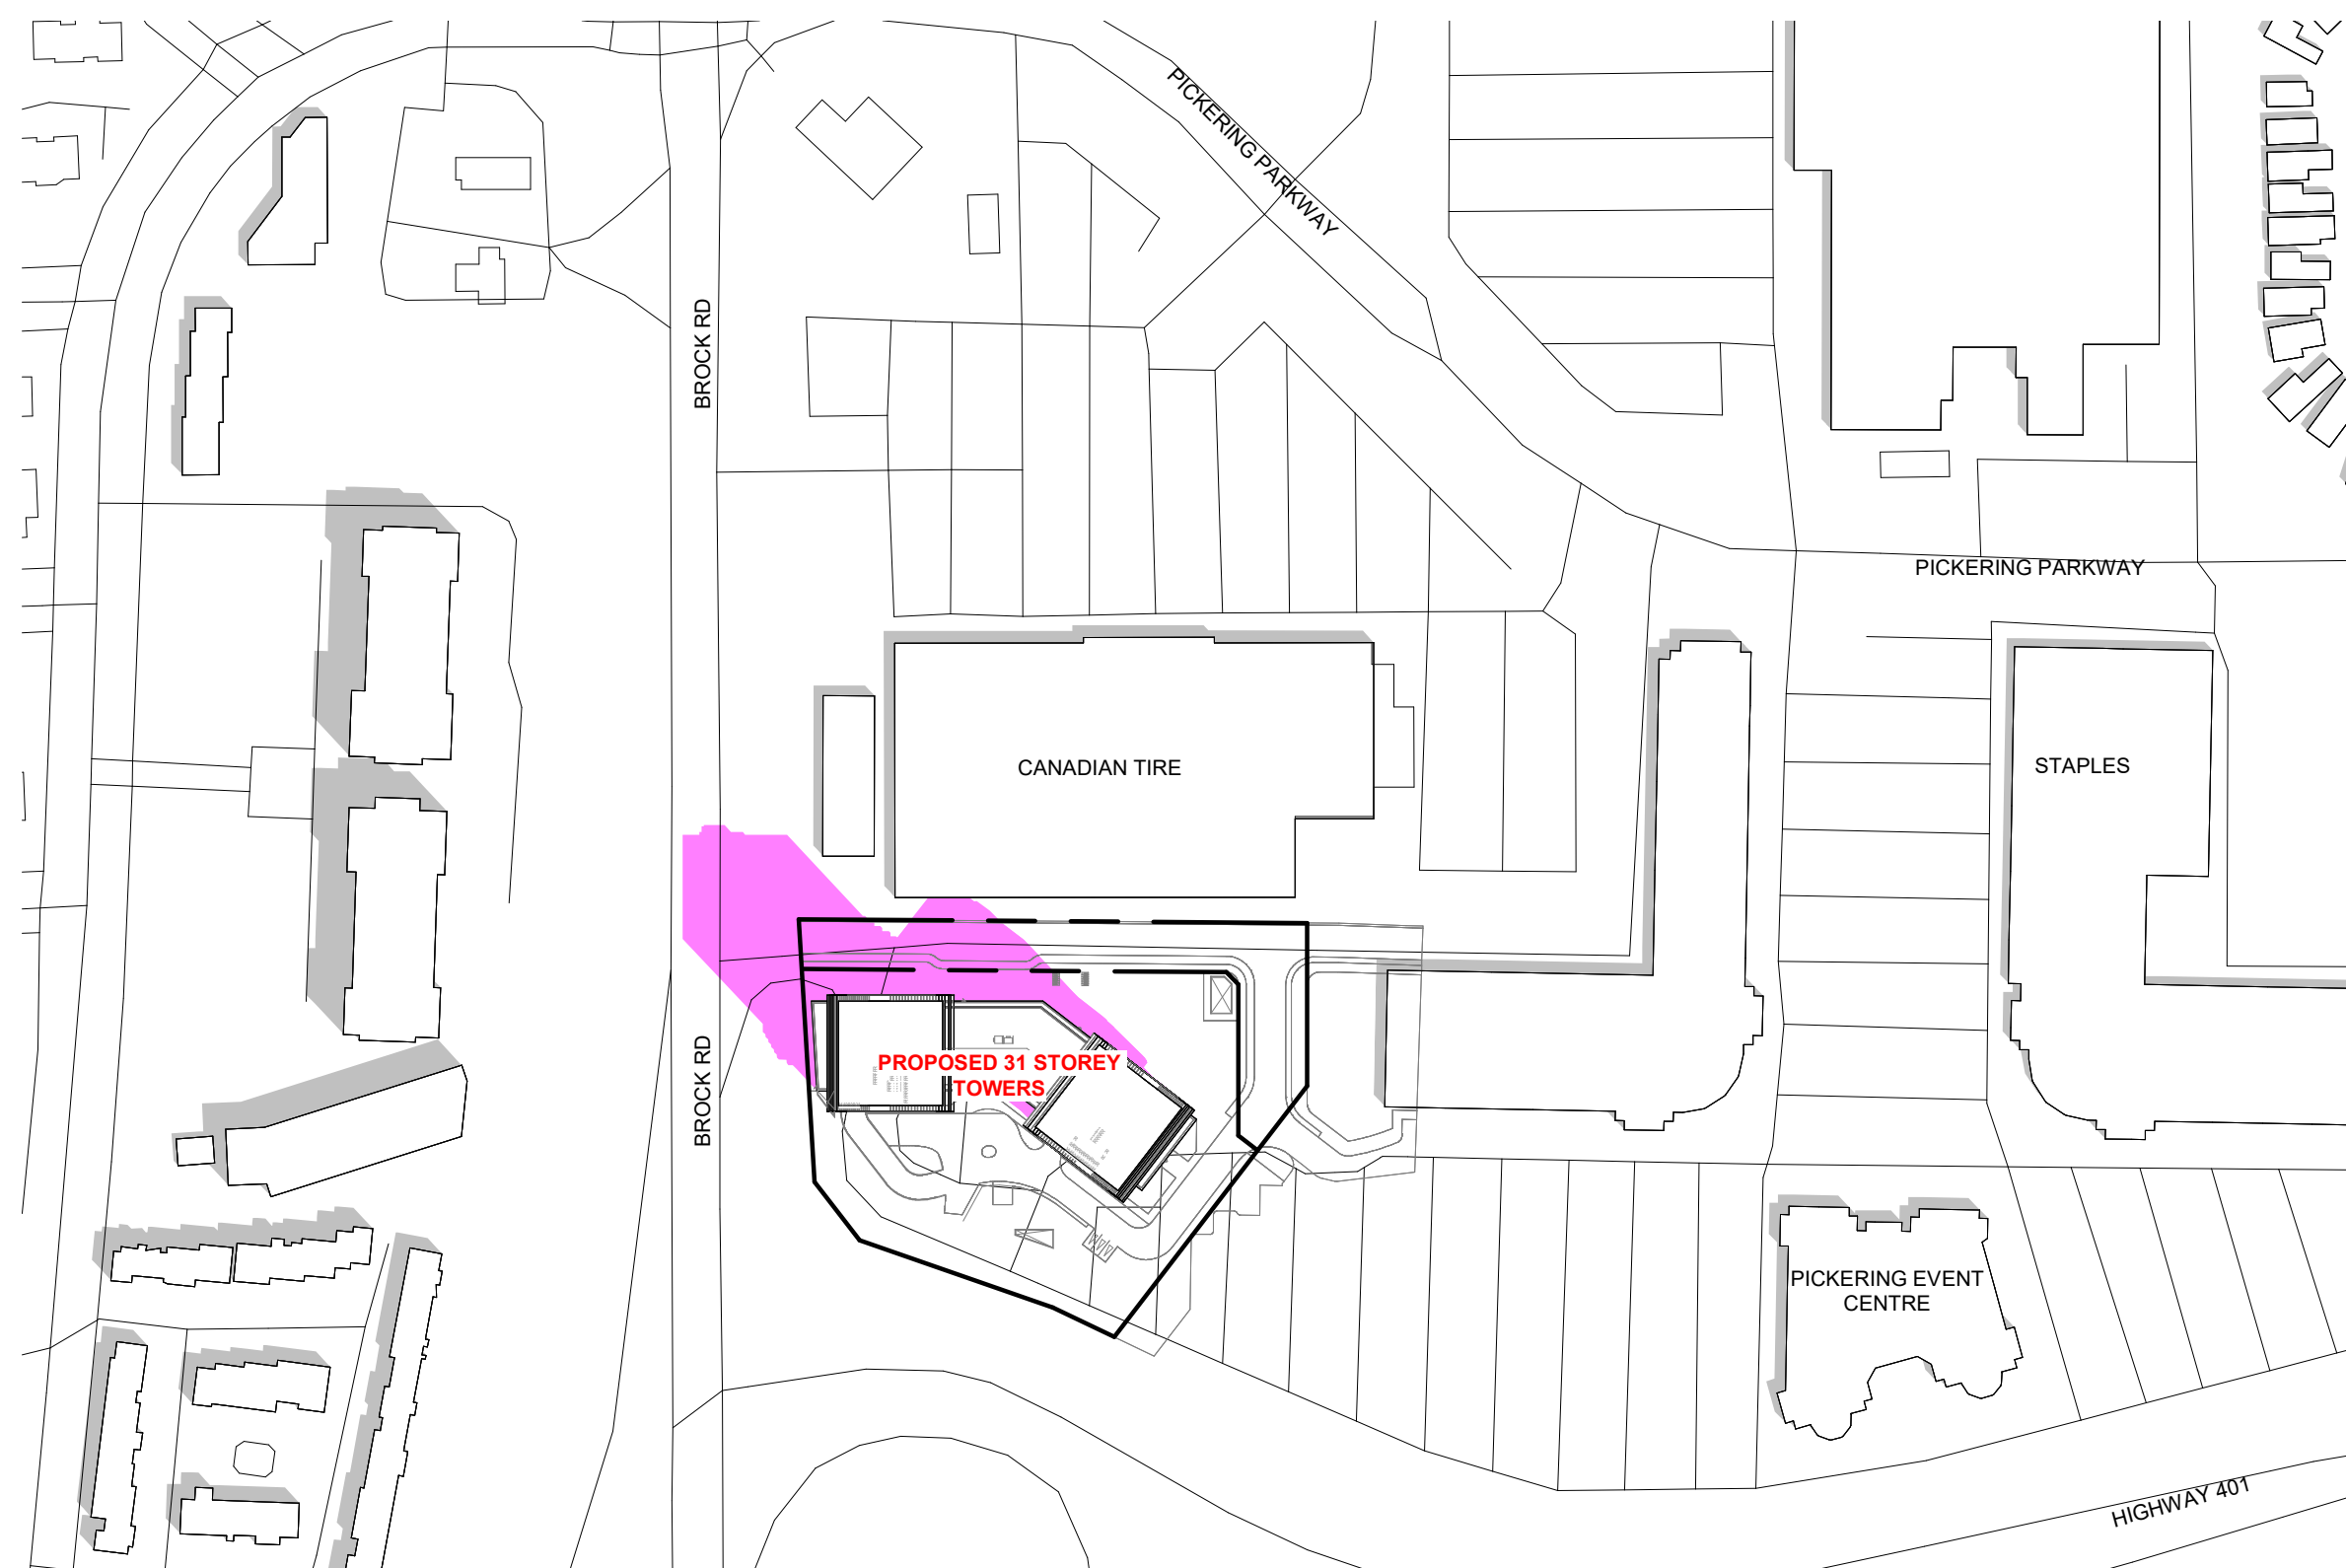

3 JUNE 21 - 1118 AM SHADOWS
SPA814 1 : 2000

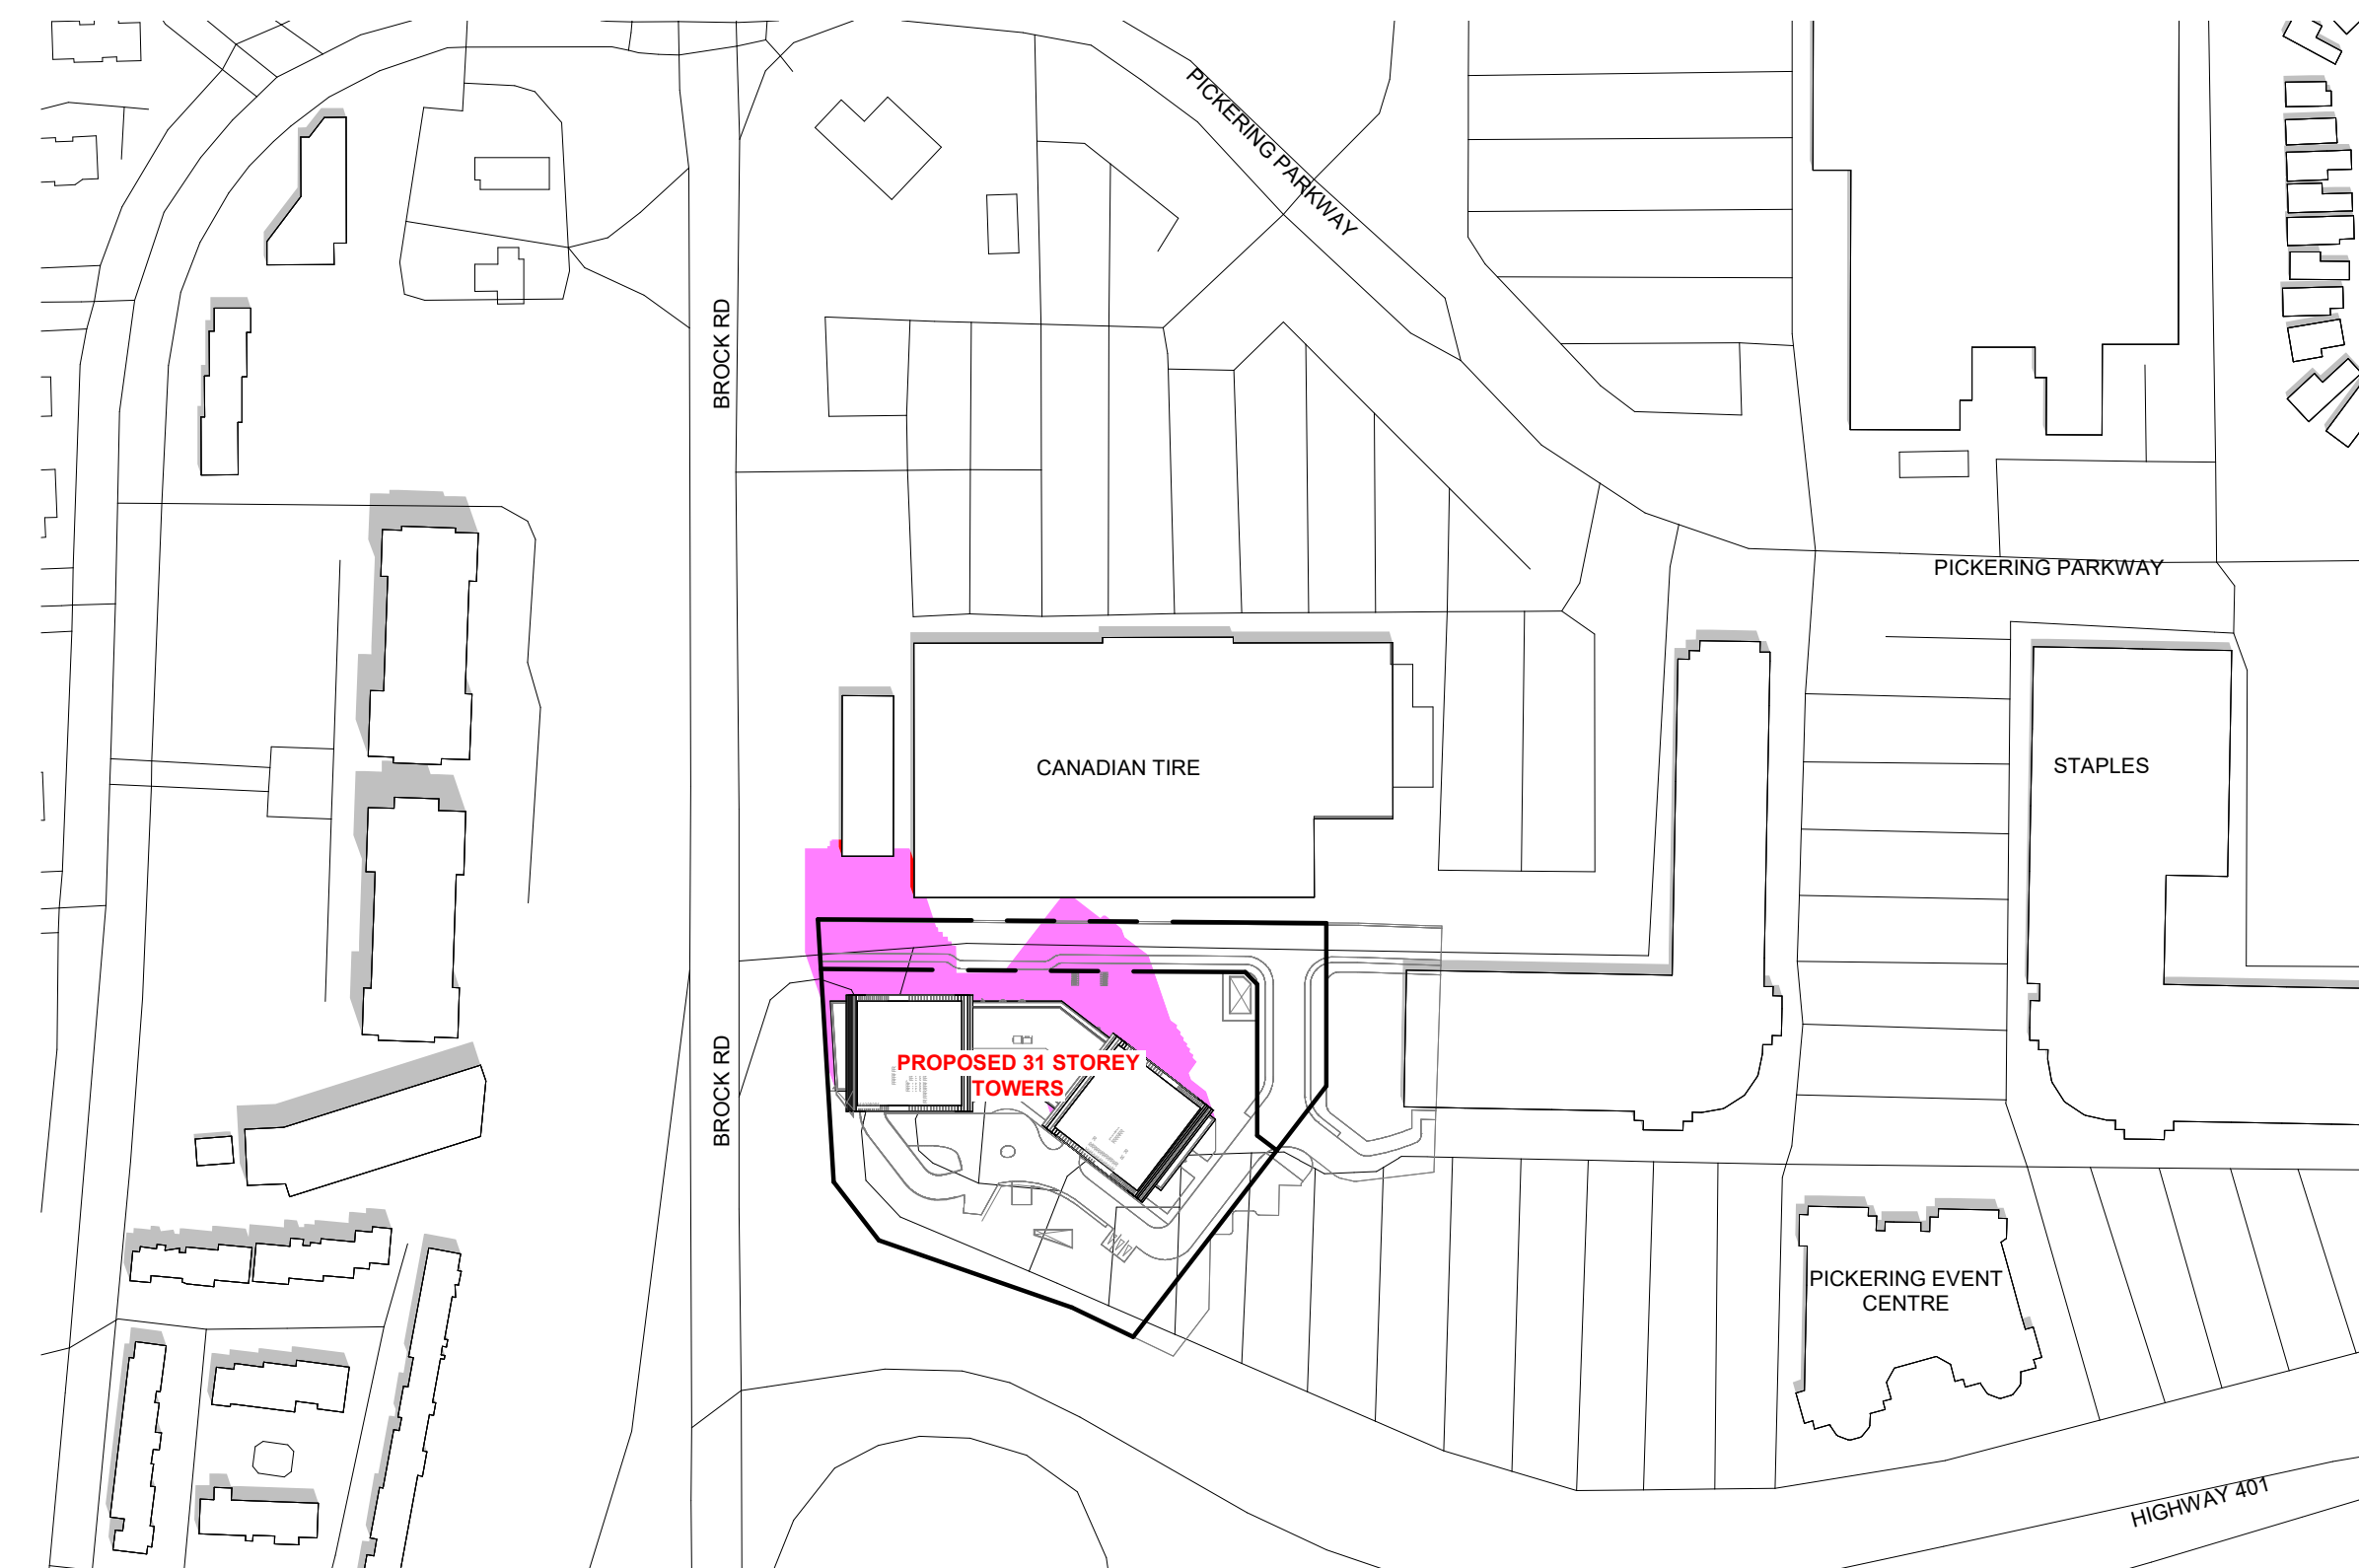

4 JUNE 21 - 1218 PM SHADOWS
SPA814 1 : 2000


#	DATE	DESCRIPTION	BY
---	------	-------------	----



PICKERING DESIGN CENTRE (BLOCK 1)
1775 PICKERING PARKWAY
PICKERING, ON.

SHADOW STUDIES

PROJECT NO.
06.037RZ
PROJECT DATE
2022-05-12
DRAWN BY
TKA
CHECKED BY
AYU
SCALE
1 : 2000

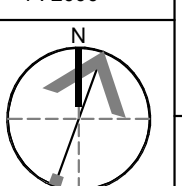


DRAWING NO.
SPA814


This drawing, as an instrument of service, is provided by and is the property of Turner Fleischer Architects Inc. The contractor must verify and accept responsibility for all dimensions and conditions on site and must notify Turner Fleischer Architects Inc. of any variations from the supplied information. This drawing is not to be scaled. The architect is not responsible for the accuracy of survey, structural, mechanical, electrical, etc. information shown on this drawing. Refer to the appropriate consultant drawings before proceeding with the work. Contractor must conform to all applicable codes and requirements of authorities having jurisdiction. The contractor working from drawings not specifically marked "For Contractor" must assume full responsibility and bear costs for any corrections or damages resulting from his work.

LEGEND


- NET NEW SHADOW BY PROPOSED DEVELOPMENT
- EXISTING SHADOWS
- OVERLAPPING SHADOWS

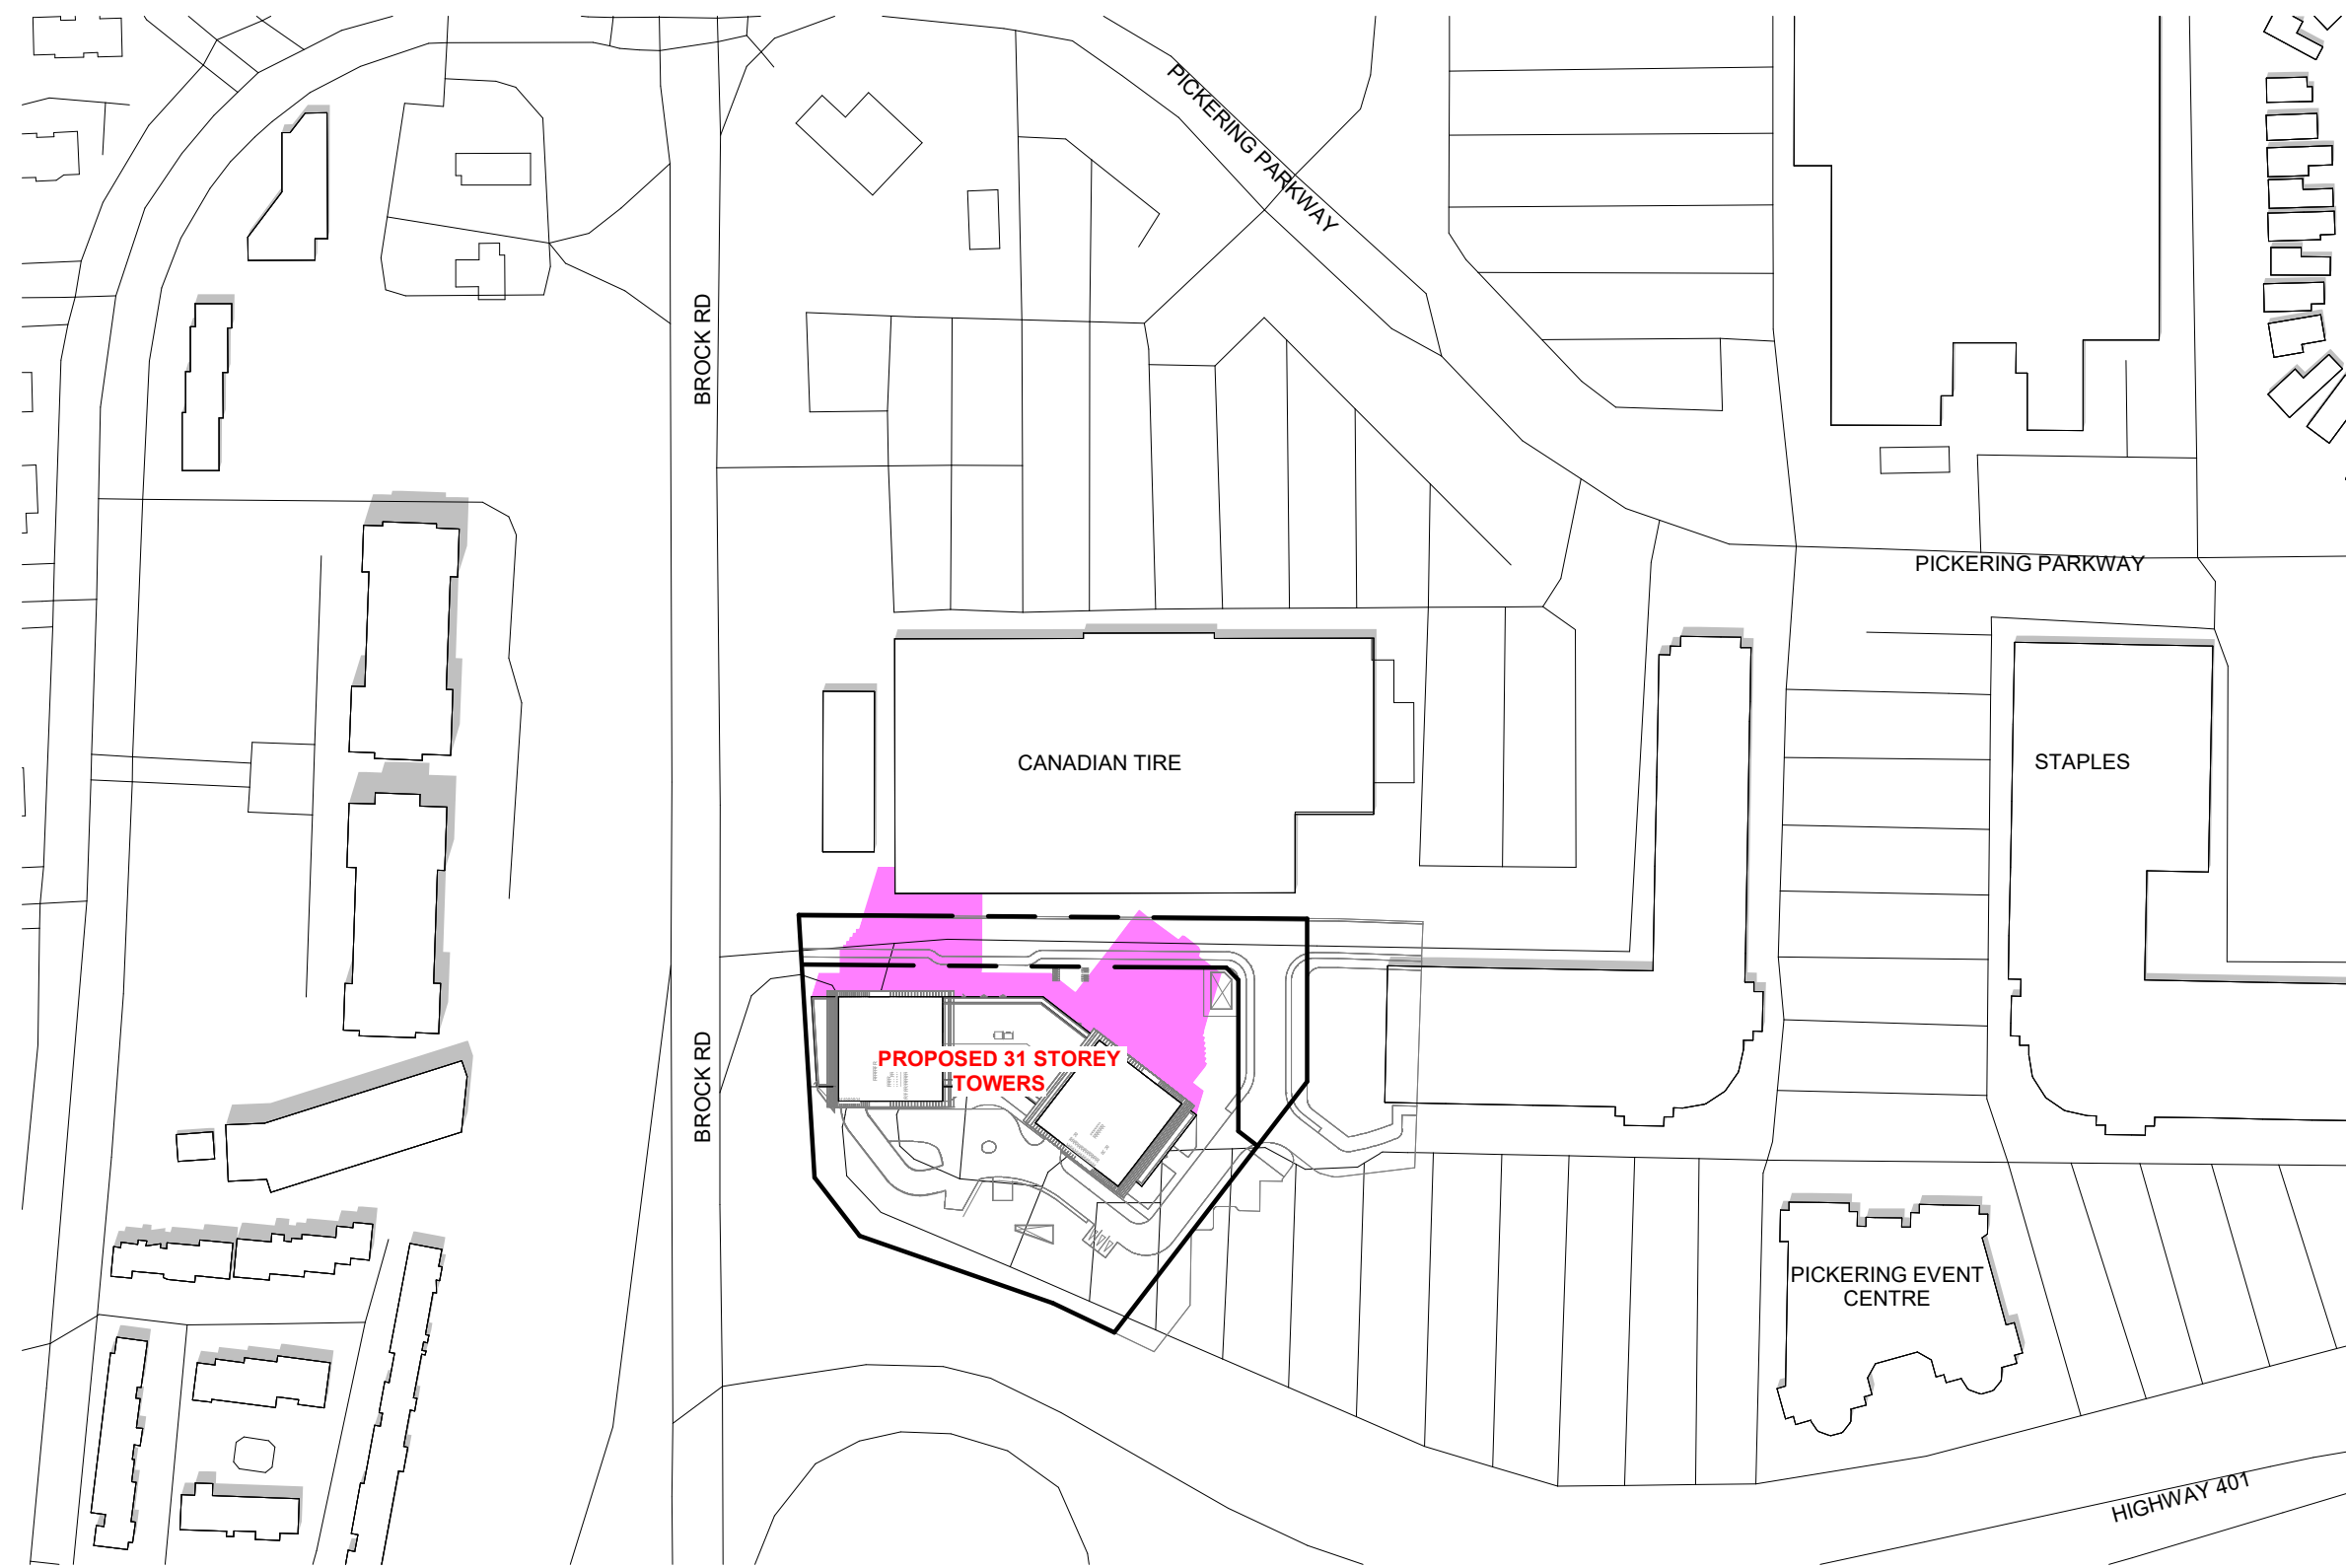


1 JUNE 21 - 0118 PM SHADOWS
SPA815 1 : 2000

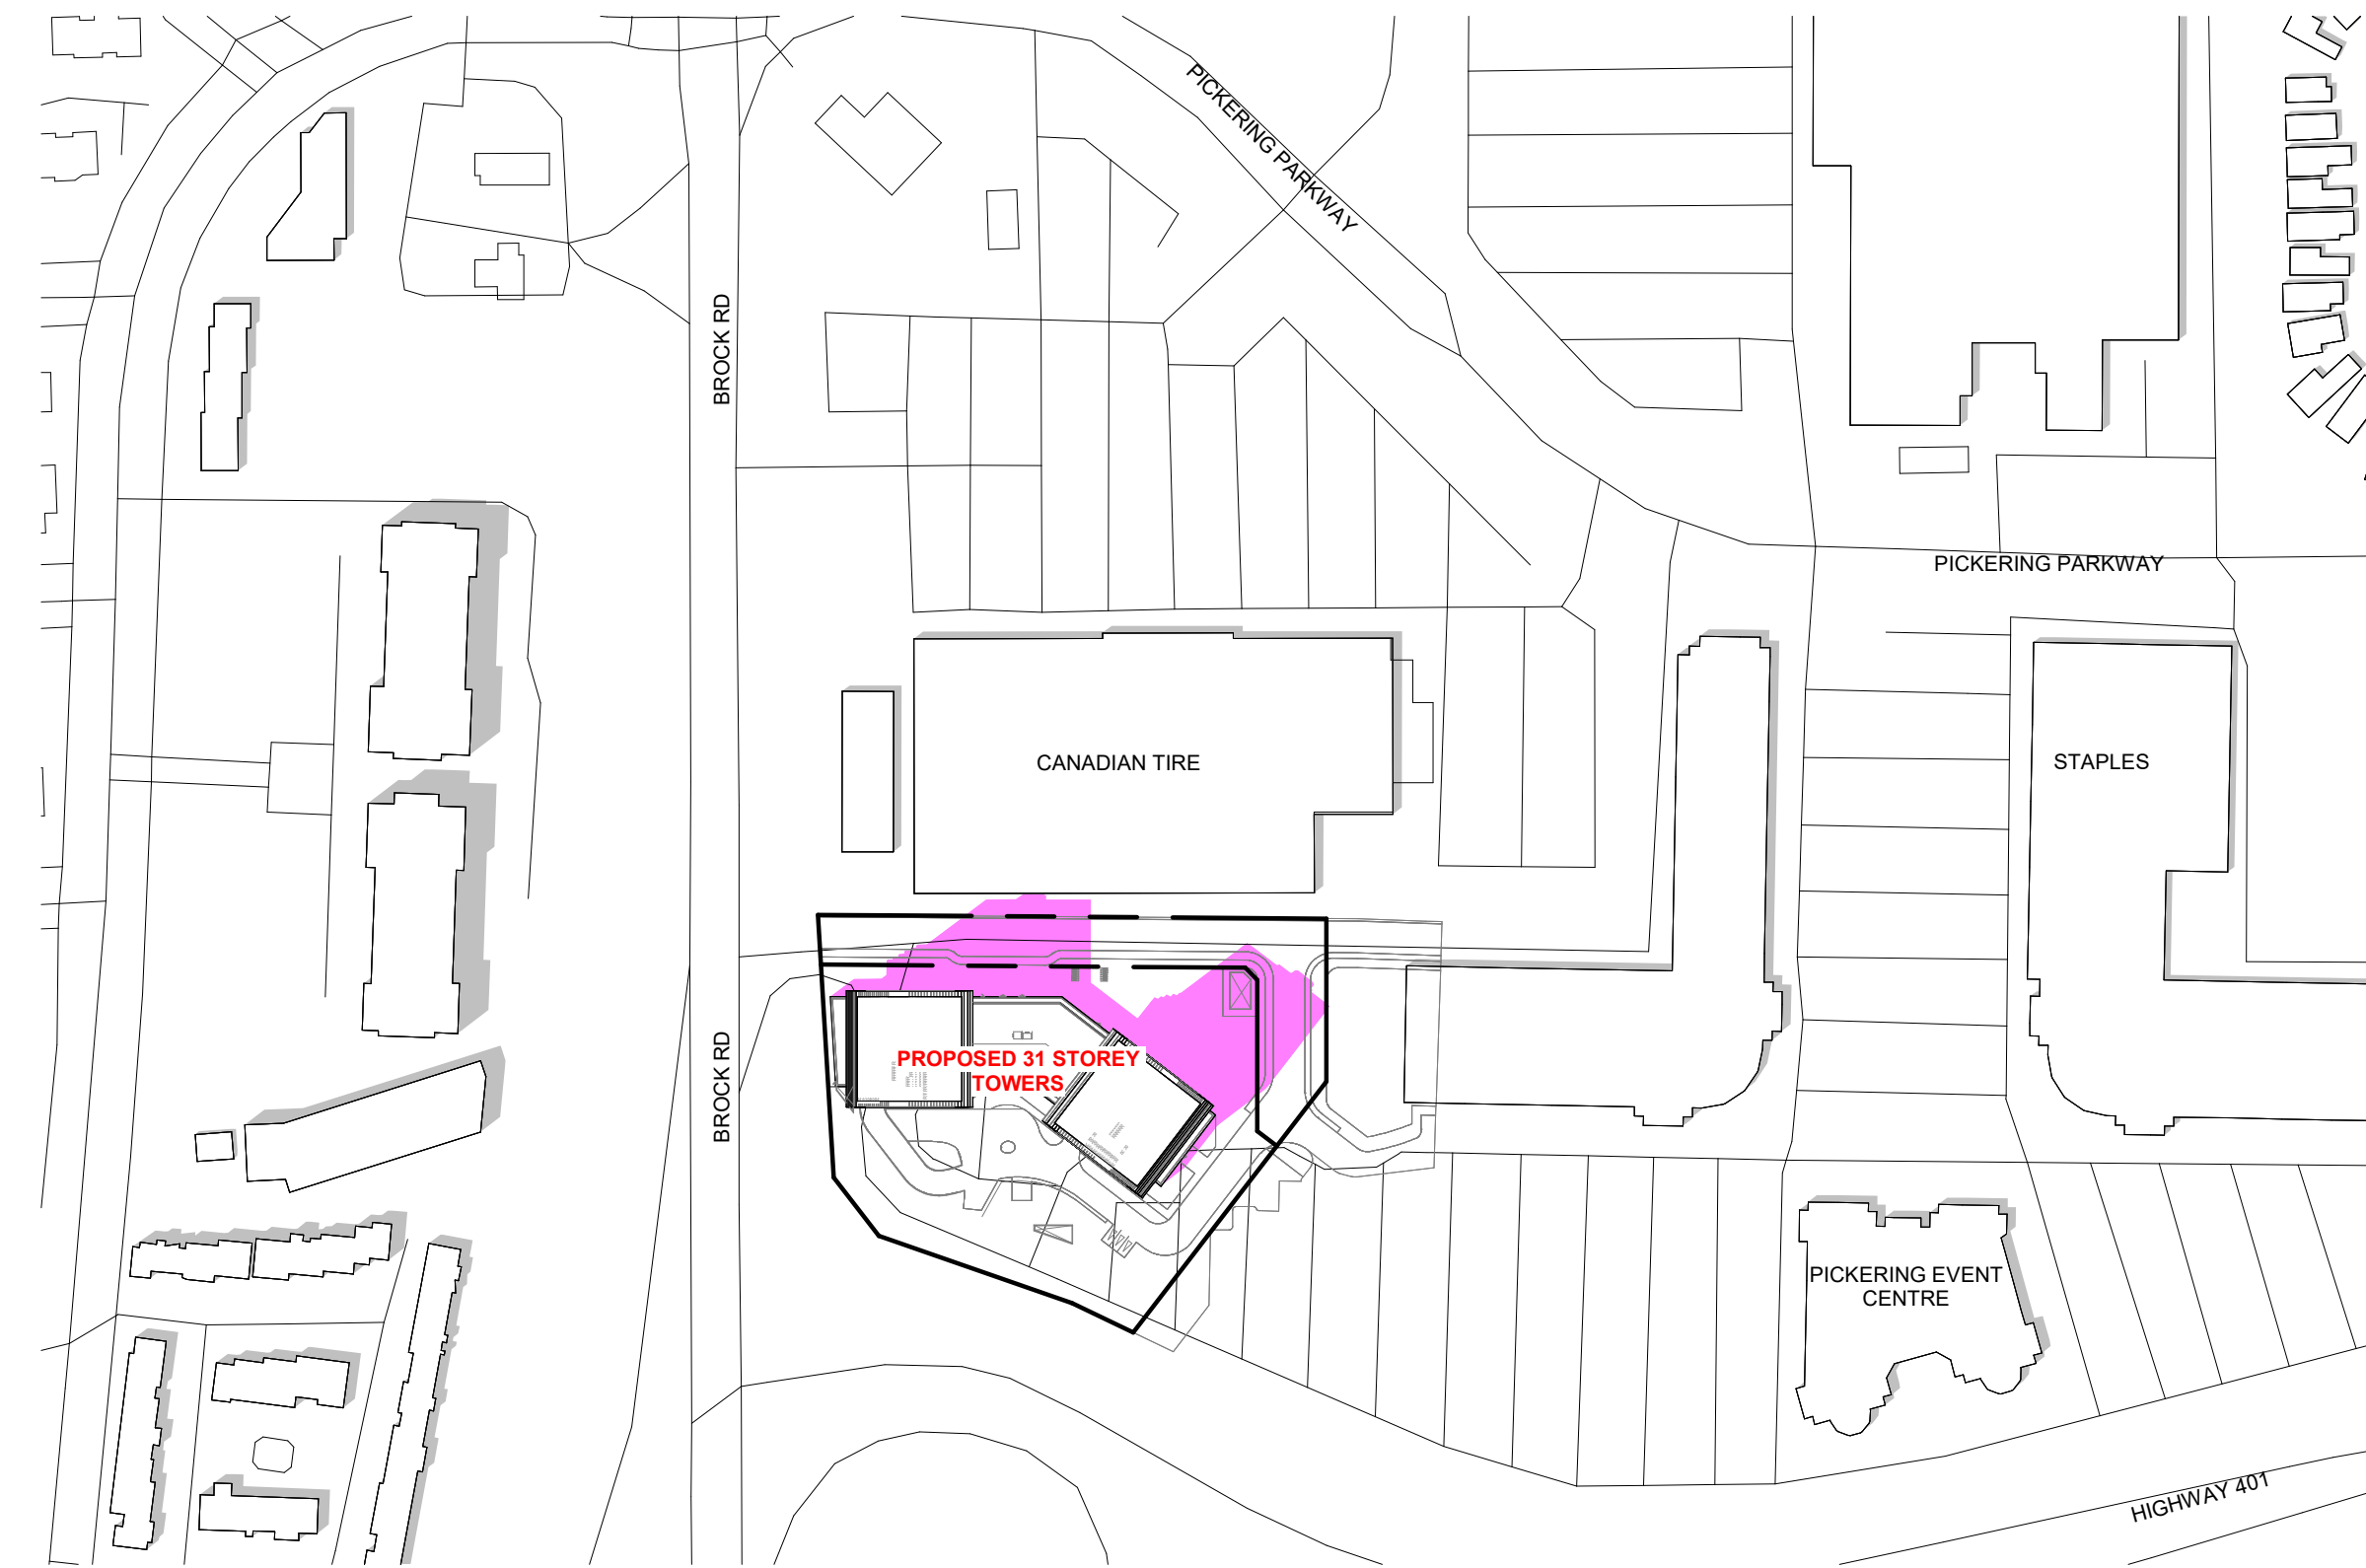

2 JUNE 21 - 0218 PM SHADOWS
SPA815 1 : 2000

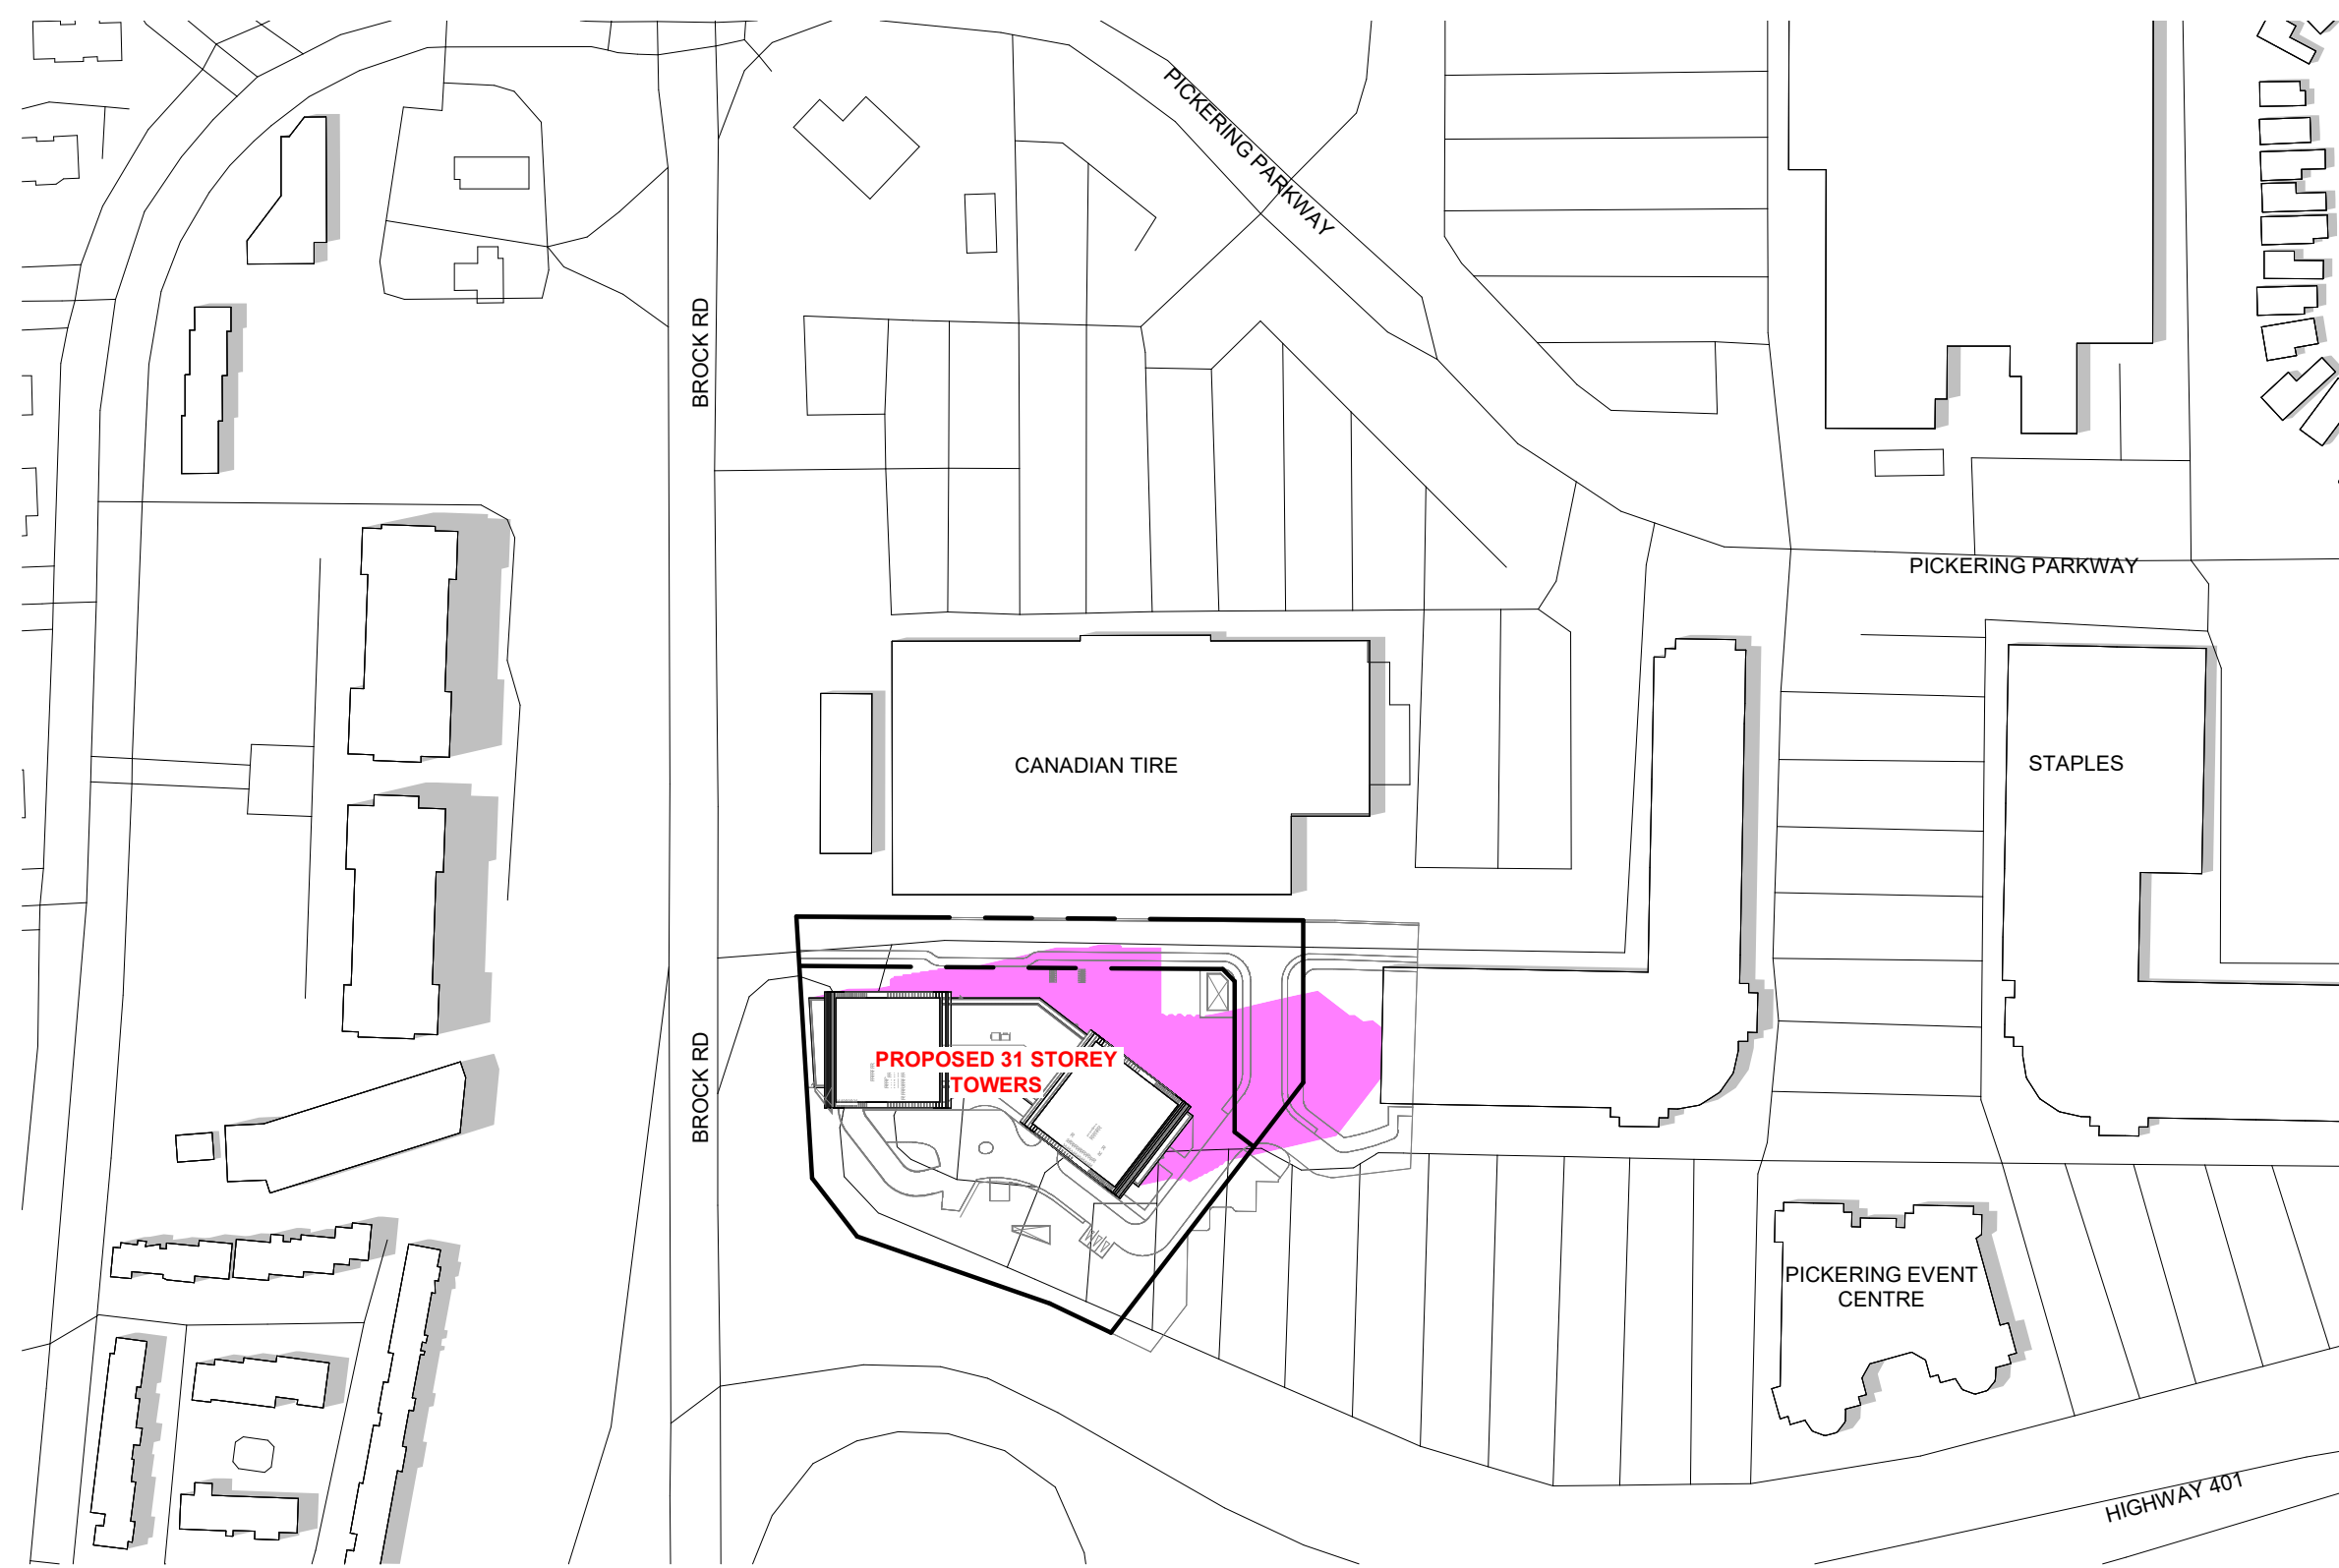

3 JUNE 21 - 0318 PM SHADOWS
SPA815 1 : 2000

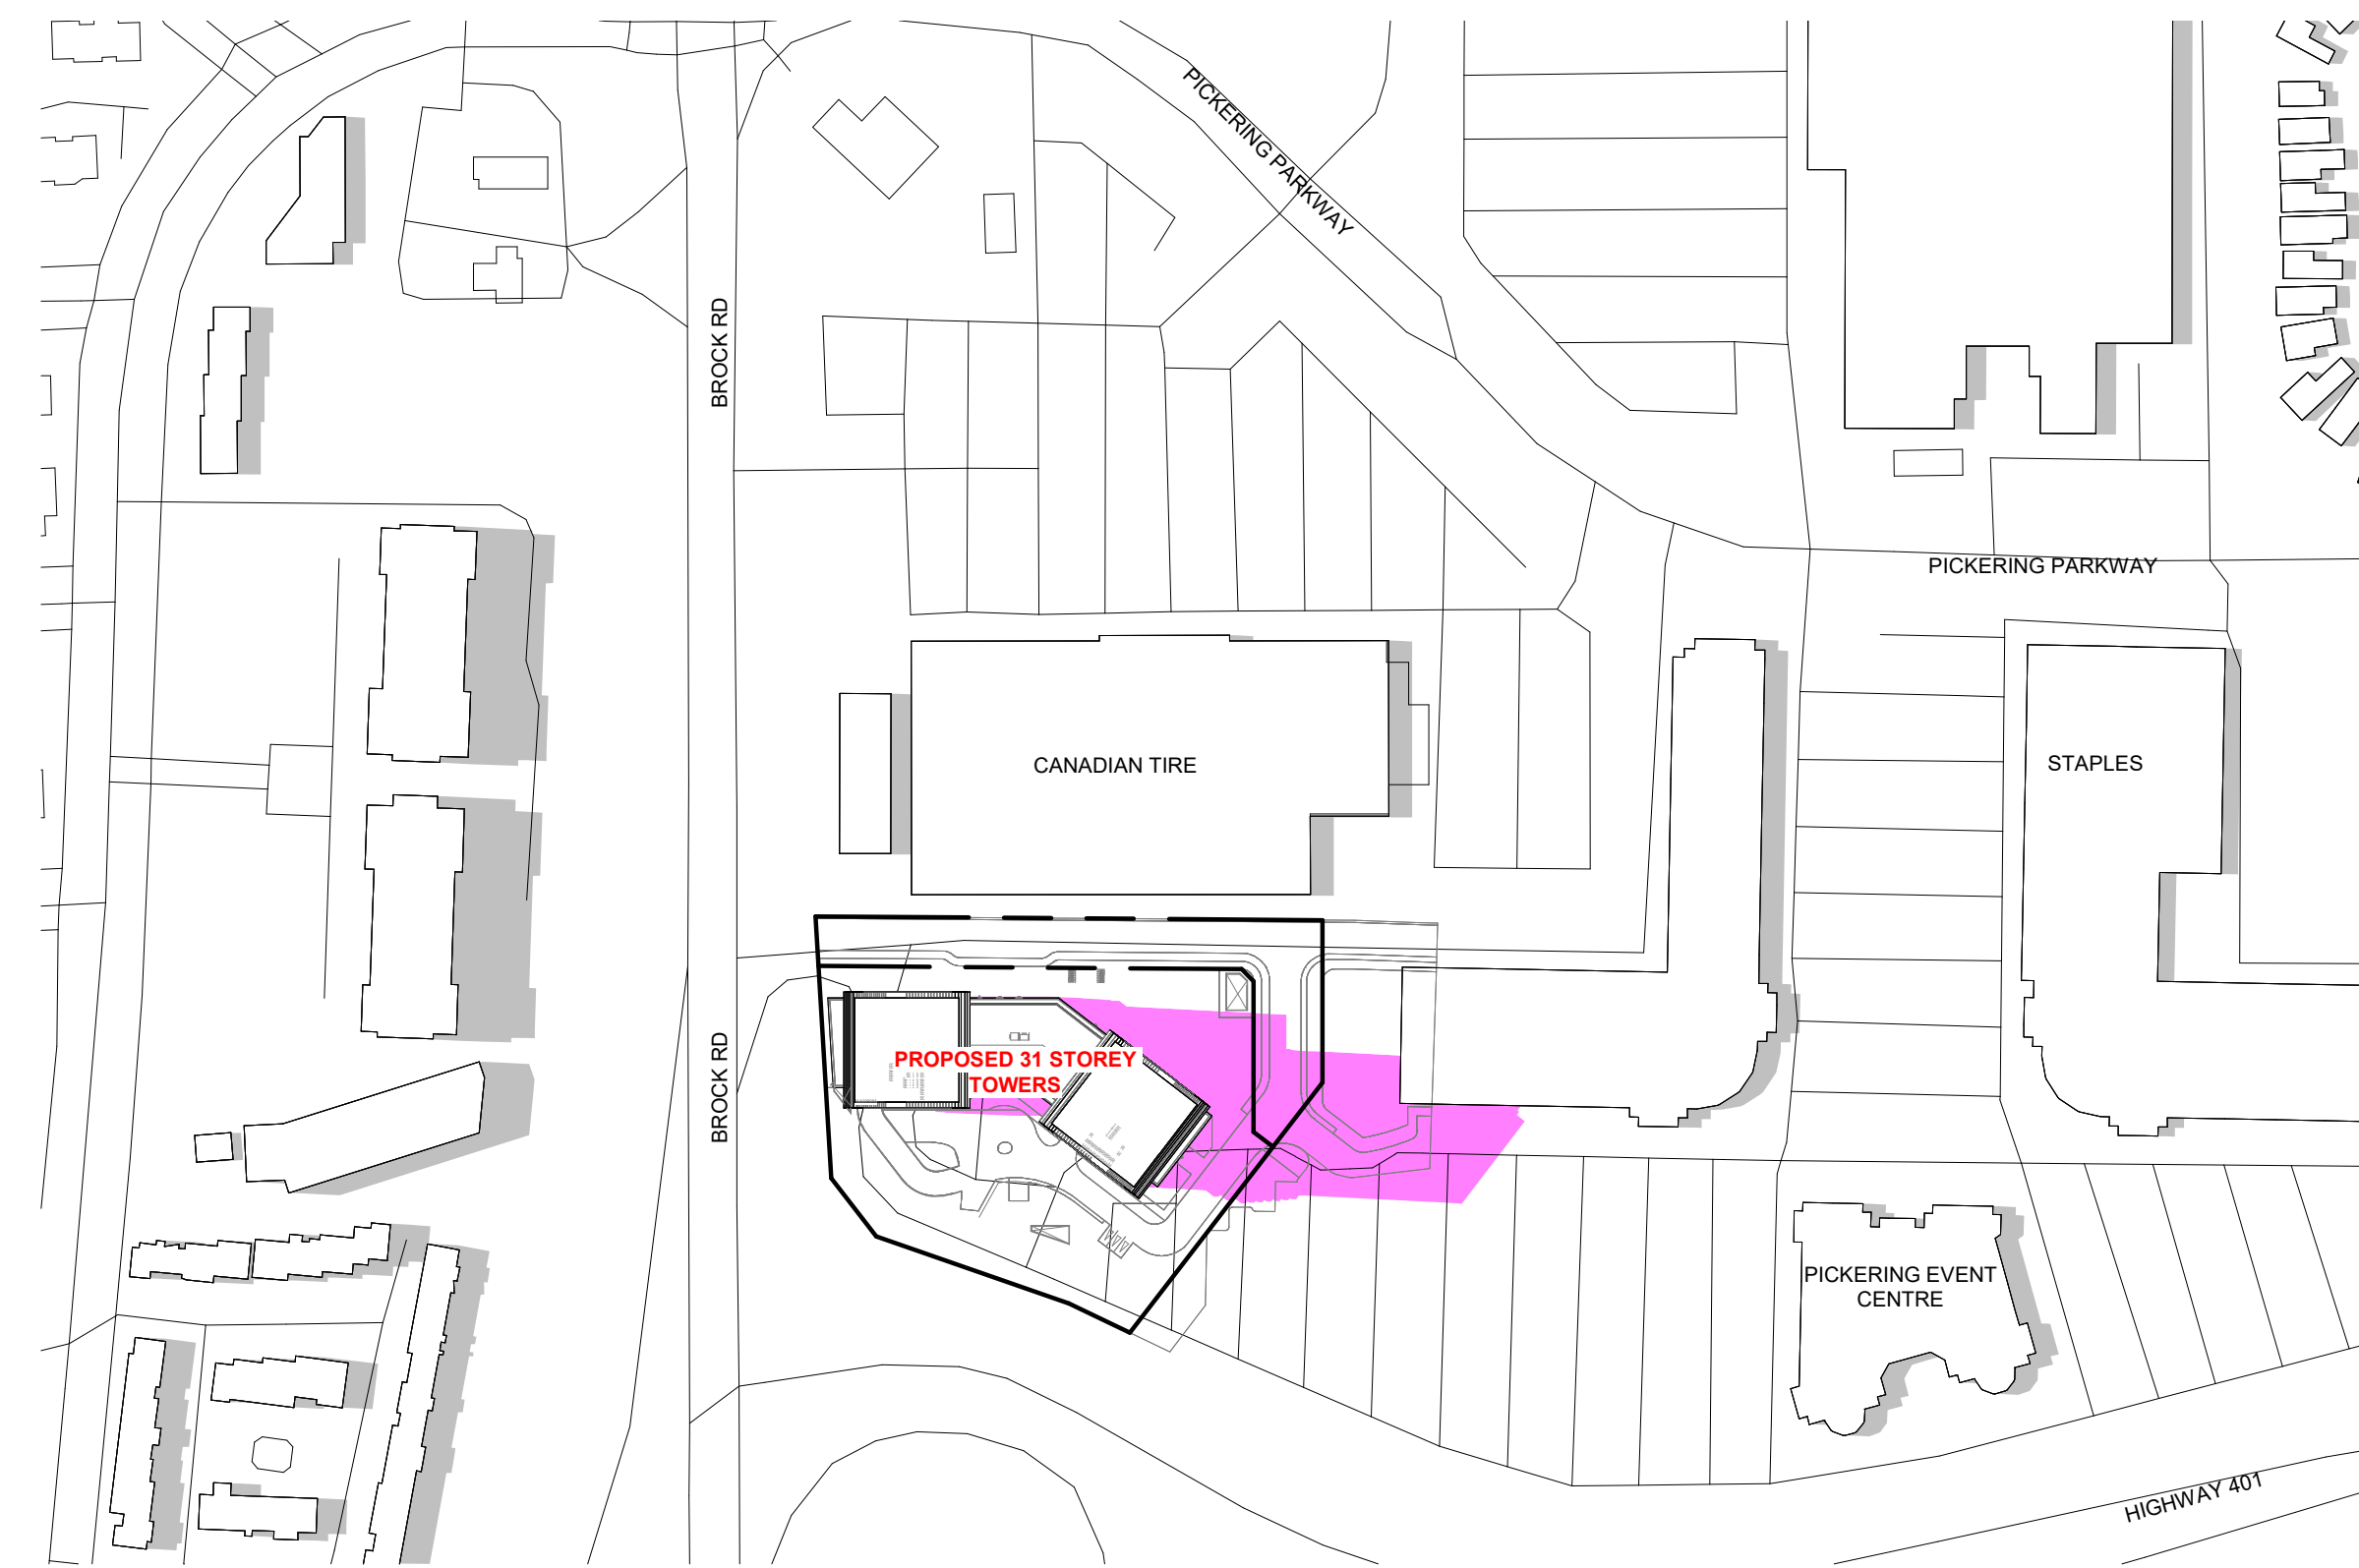

4 JUNE 21 - 0418 PM SHADOWS
SPA815 1 : 2000


#	DATE	DESCRIPTION	BY
---	------	-------------	----



PROJECT
PICKERING DESIGN CENTRE (BLOCK 1)
1775 PICKERING PARKWAY
PICKERING, ON.

DRAWING
SHADOW STUDIES

PROJECT NO.
06.037RZ
PROJECT DATE
2022-05-12
DRAWN BY
TKA
CHECKED BY
AYU
SCALE
1 : 2000

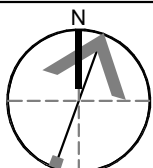


DRAWING NO.
SPA815


This drawing, as an instrument of service, is provided by and is the property of Turner Fleischer Architects Inc. The contractor must verify and accept responsibility for all dimensions and conditions on site and must notify Turner Fleischer Architects Inc. of any variations from the supplied information. This drawing is not to be scaled. The architect is not responsible for the accuracy of survey, structural, mechanical, electrical, etc. information shown on this drawing. Refer to the appropriate consultant drawings before proceeding with the work. Contractor must conform to all applicable codes and requirements of authorities having jurisdiction. The contractor working from drawings not specifically marked "for Contractor" must assume full responsibility and bear costs for any corrections or damages resulting from his work.

LEGEND

- NET NEW SHADOW BY PROPOSED DEVELOPMENT
- EXISTING SHADOWS
- OVERLAPPING SHADOWS

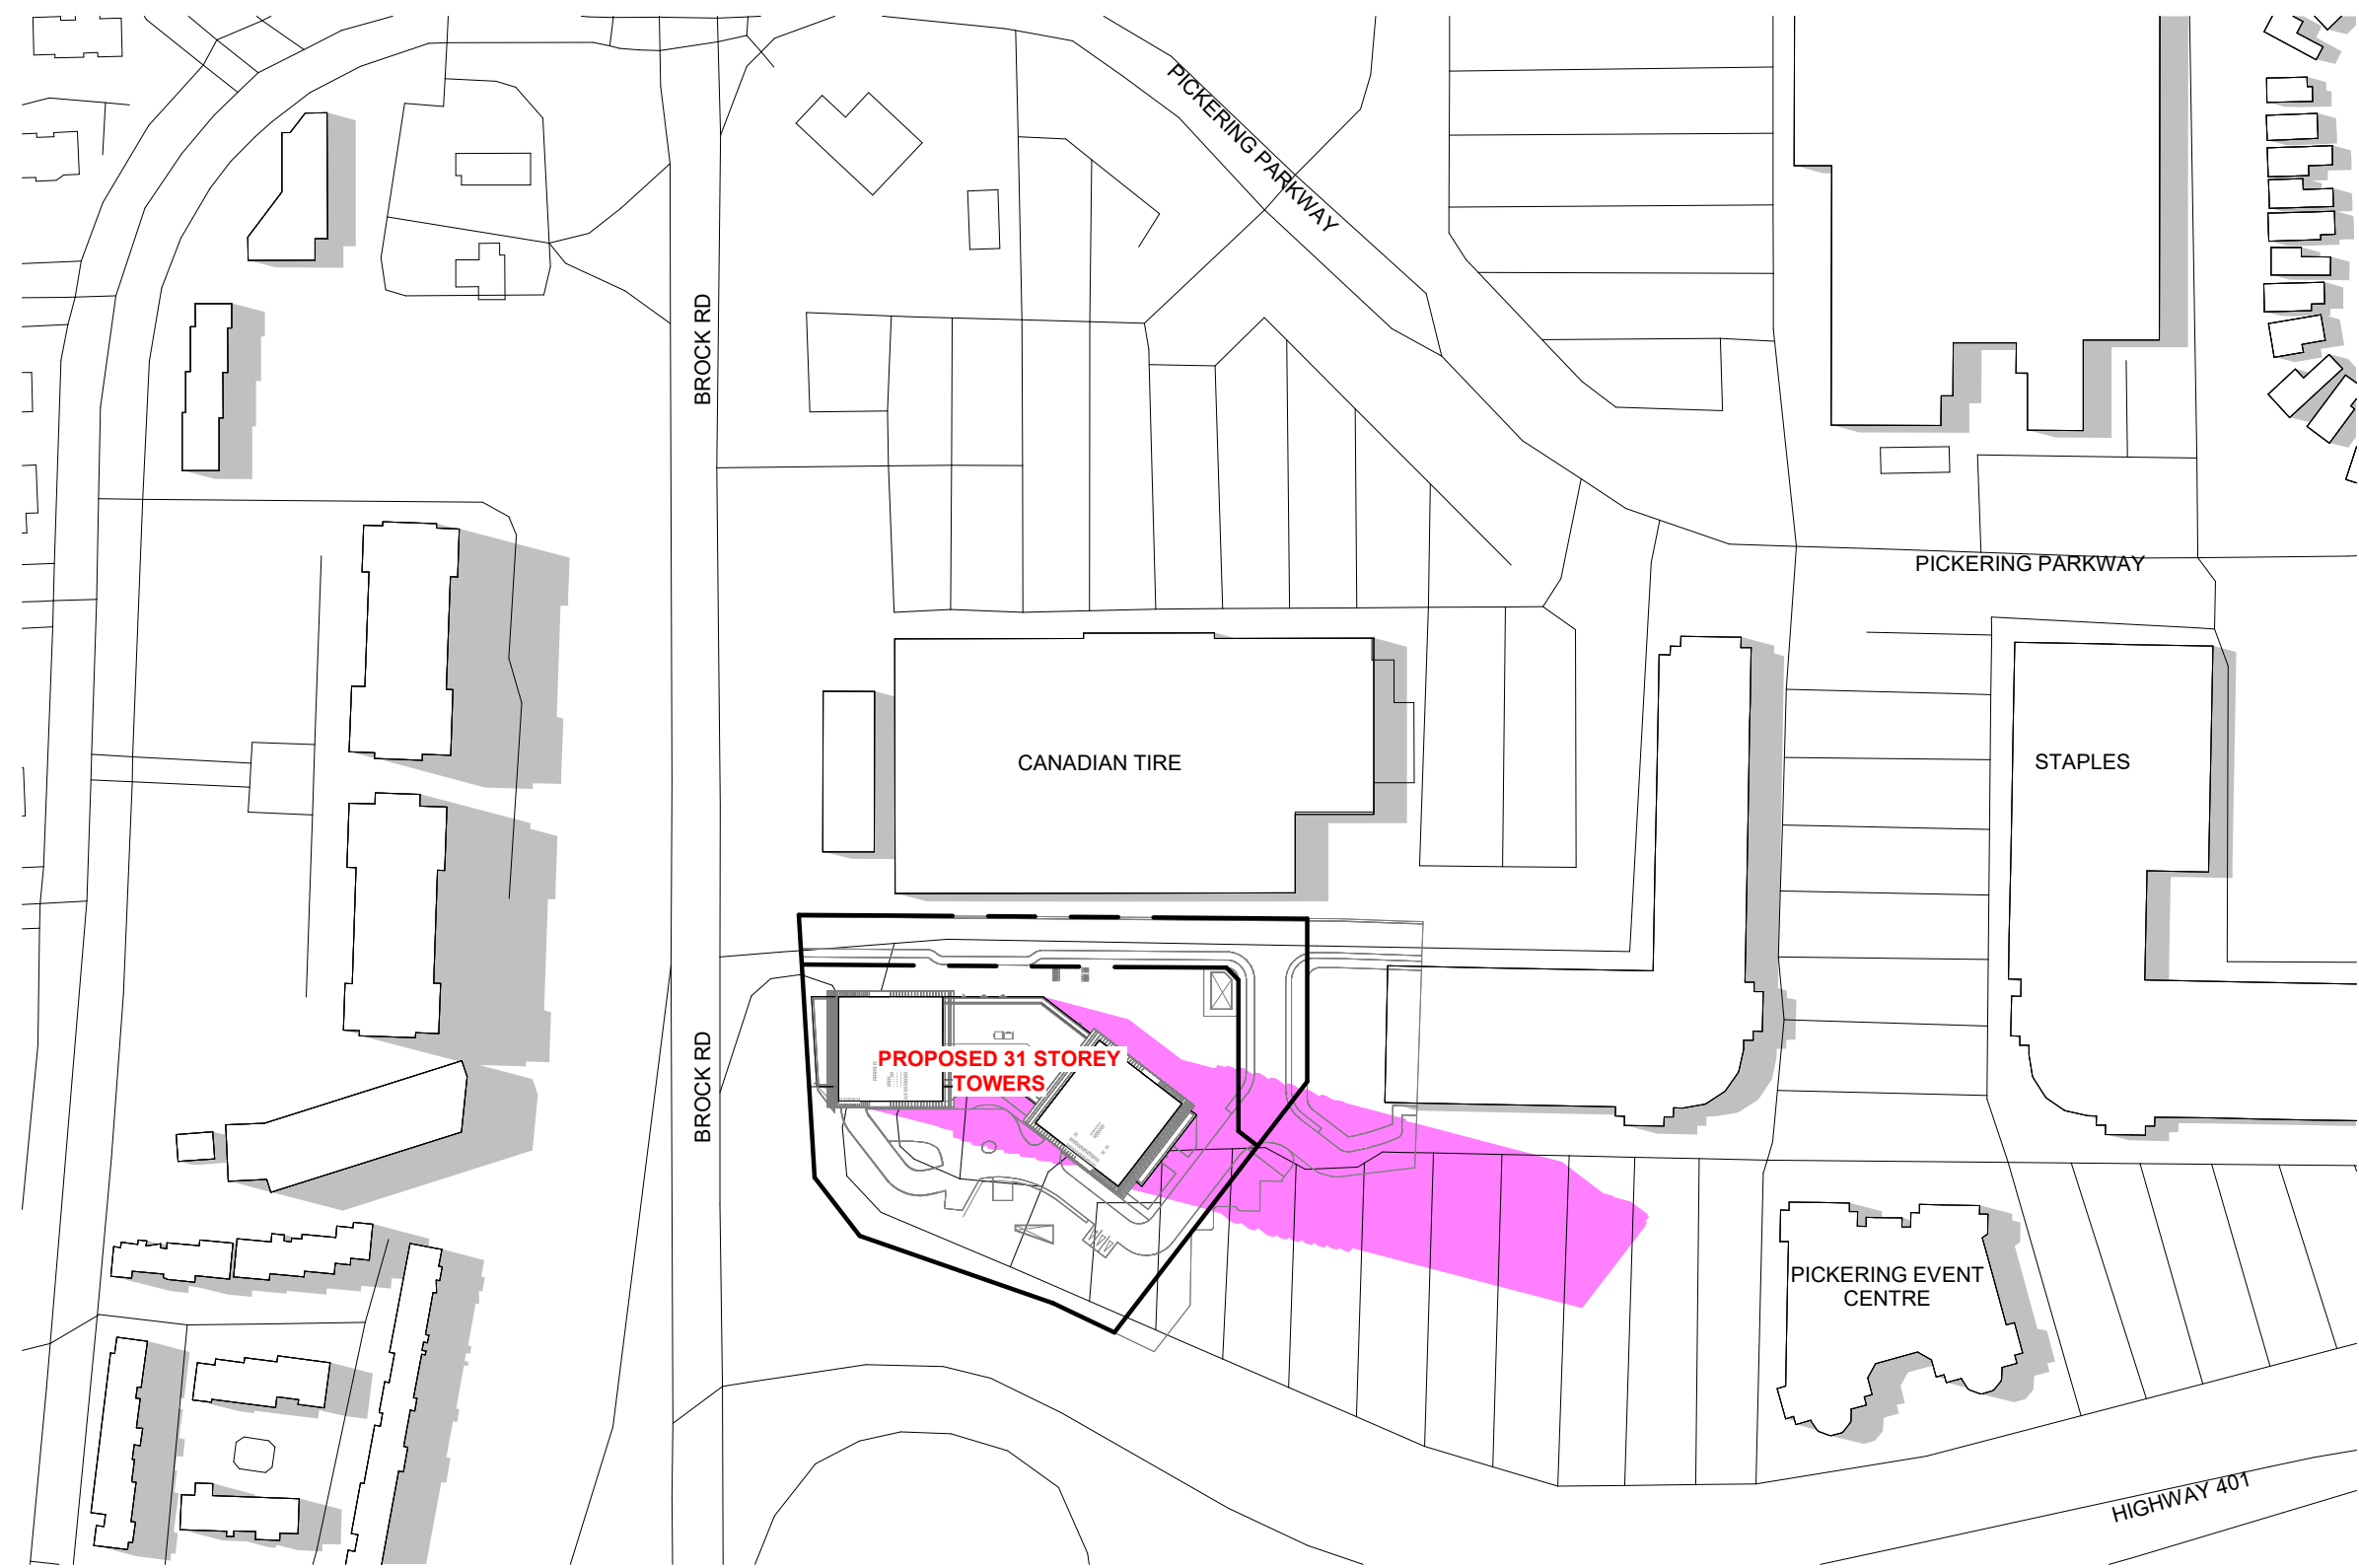

1 JUNE 21 - 0518 PM SHADOWS
SPA816 1 : 2000

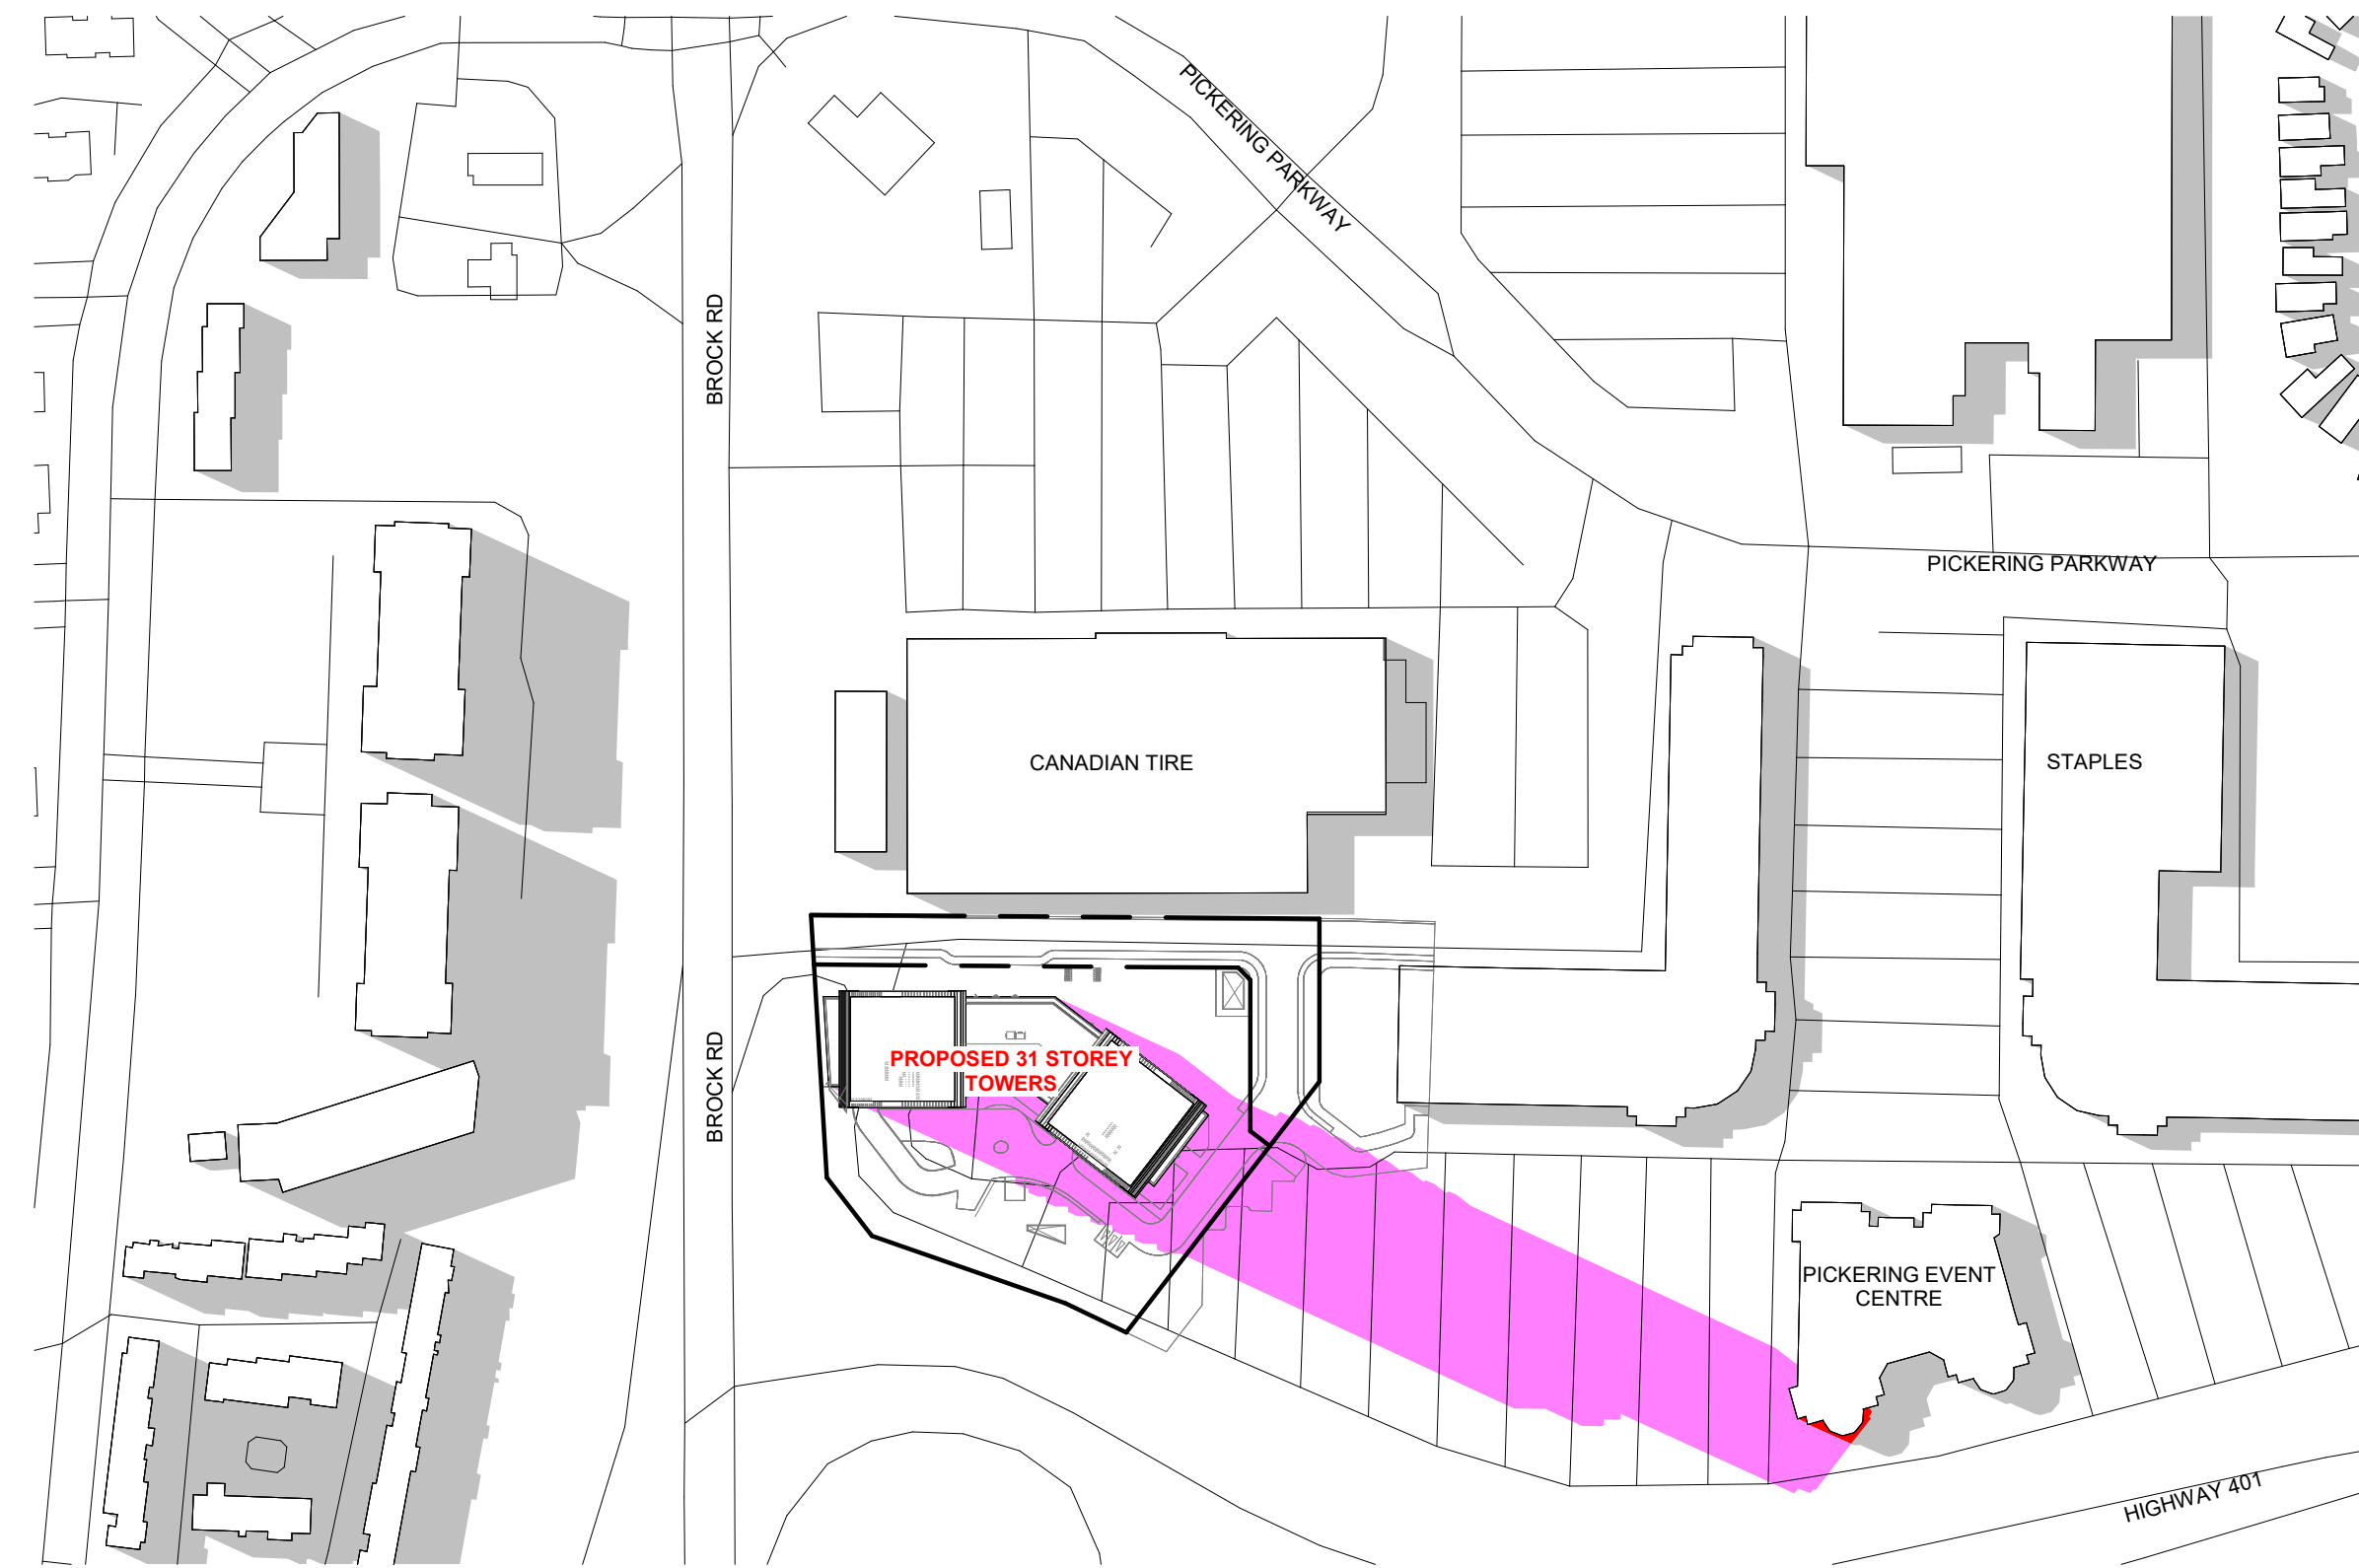

2 JUNE 21 - 0618 PM SHADOWS
SPA816 1 : 2000


#	DATE	DESCRIPTION	BY
---	------	-------------	----



PROJECT
PICKERING DESIGN CENTRE (BLOCK 1)
1775 PICKERING PARKWAY
PICKERING, ON.

DRAWING
SHADOW STUDIES

PROJECT NO.
06.037RZ
PROJECT DATE
2022-05-12
DRAWN BY
TKA
CHECKED BY
AYU
SCALE
1 : 2000

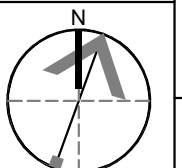


DRAWING NO.
SPA816


This drawing, as an instrument of service, is provided by and is the property of Turner Fleischer Architects Inc. The contractor must verify and accept responsibility for all dimensions and conditions on site and must notify Turner Fleischer Architects Inc. of any variations from the supplied information. This drawing is not to be scaled. The architect is not responsible for the accuracy of survey, structural, mechanical, electrical, etc. information shown on this drawing. Refer to the appropriate consultant drawings before proceeding with the work. Contractor must conform to all applicable codes and requirements of applicable governing jurisdiction. The contractor working from drawings not specifically marked "For Contractor" must assume full responsibility and bear costs for any corrections or damages resulting from his work.

LEGEND


- NET NEW SHADOW BY PROPOSED DEVELOPMENT
- EXISTING SHADOWS
- OVERLAPPING SHADOWS

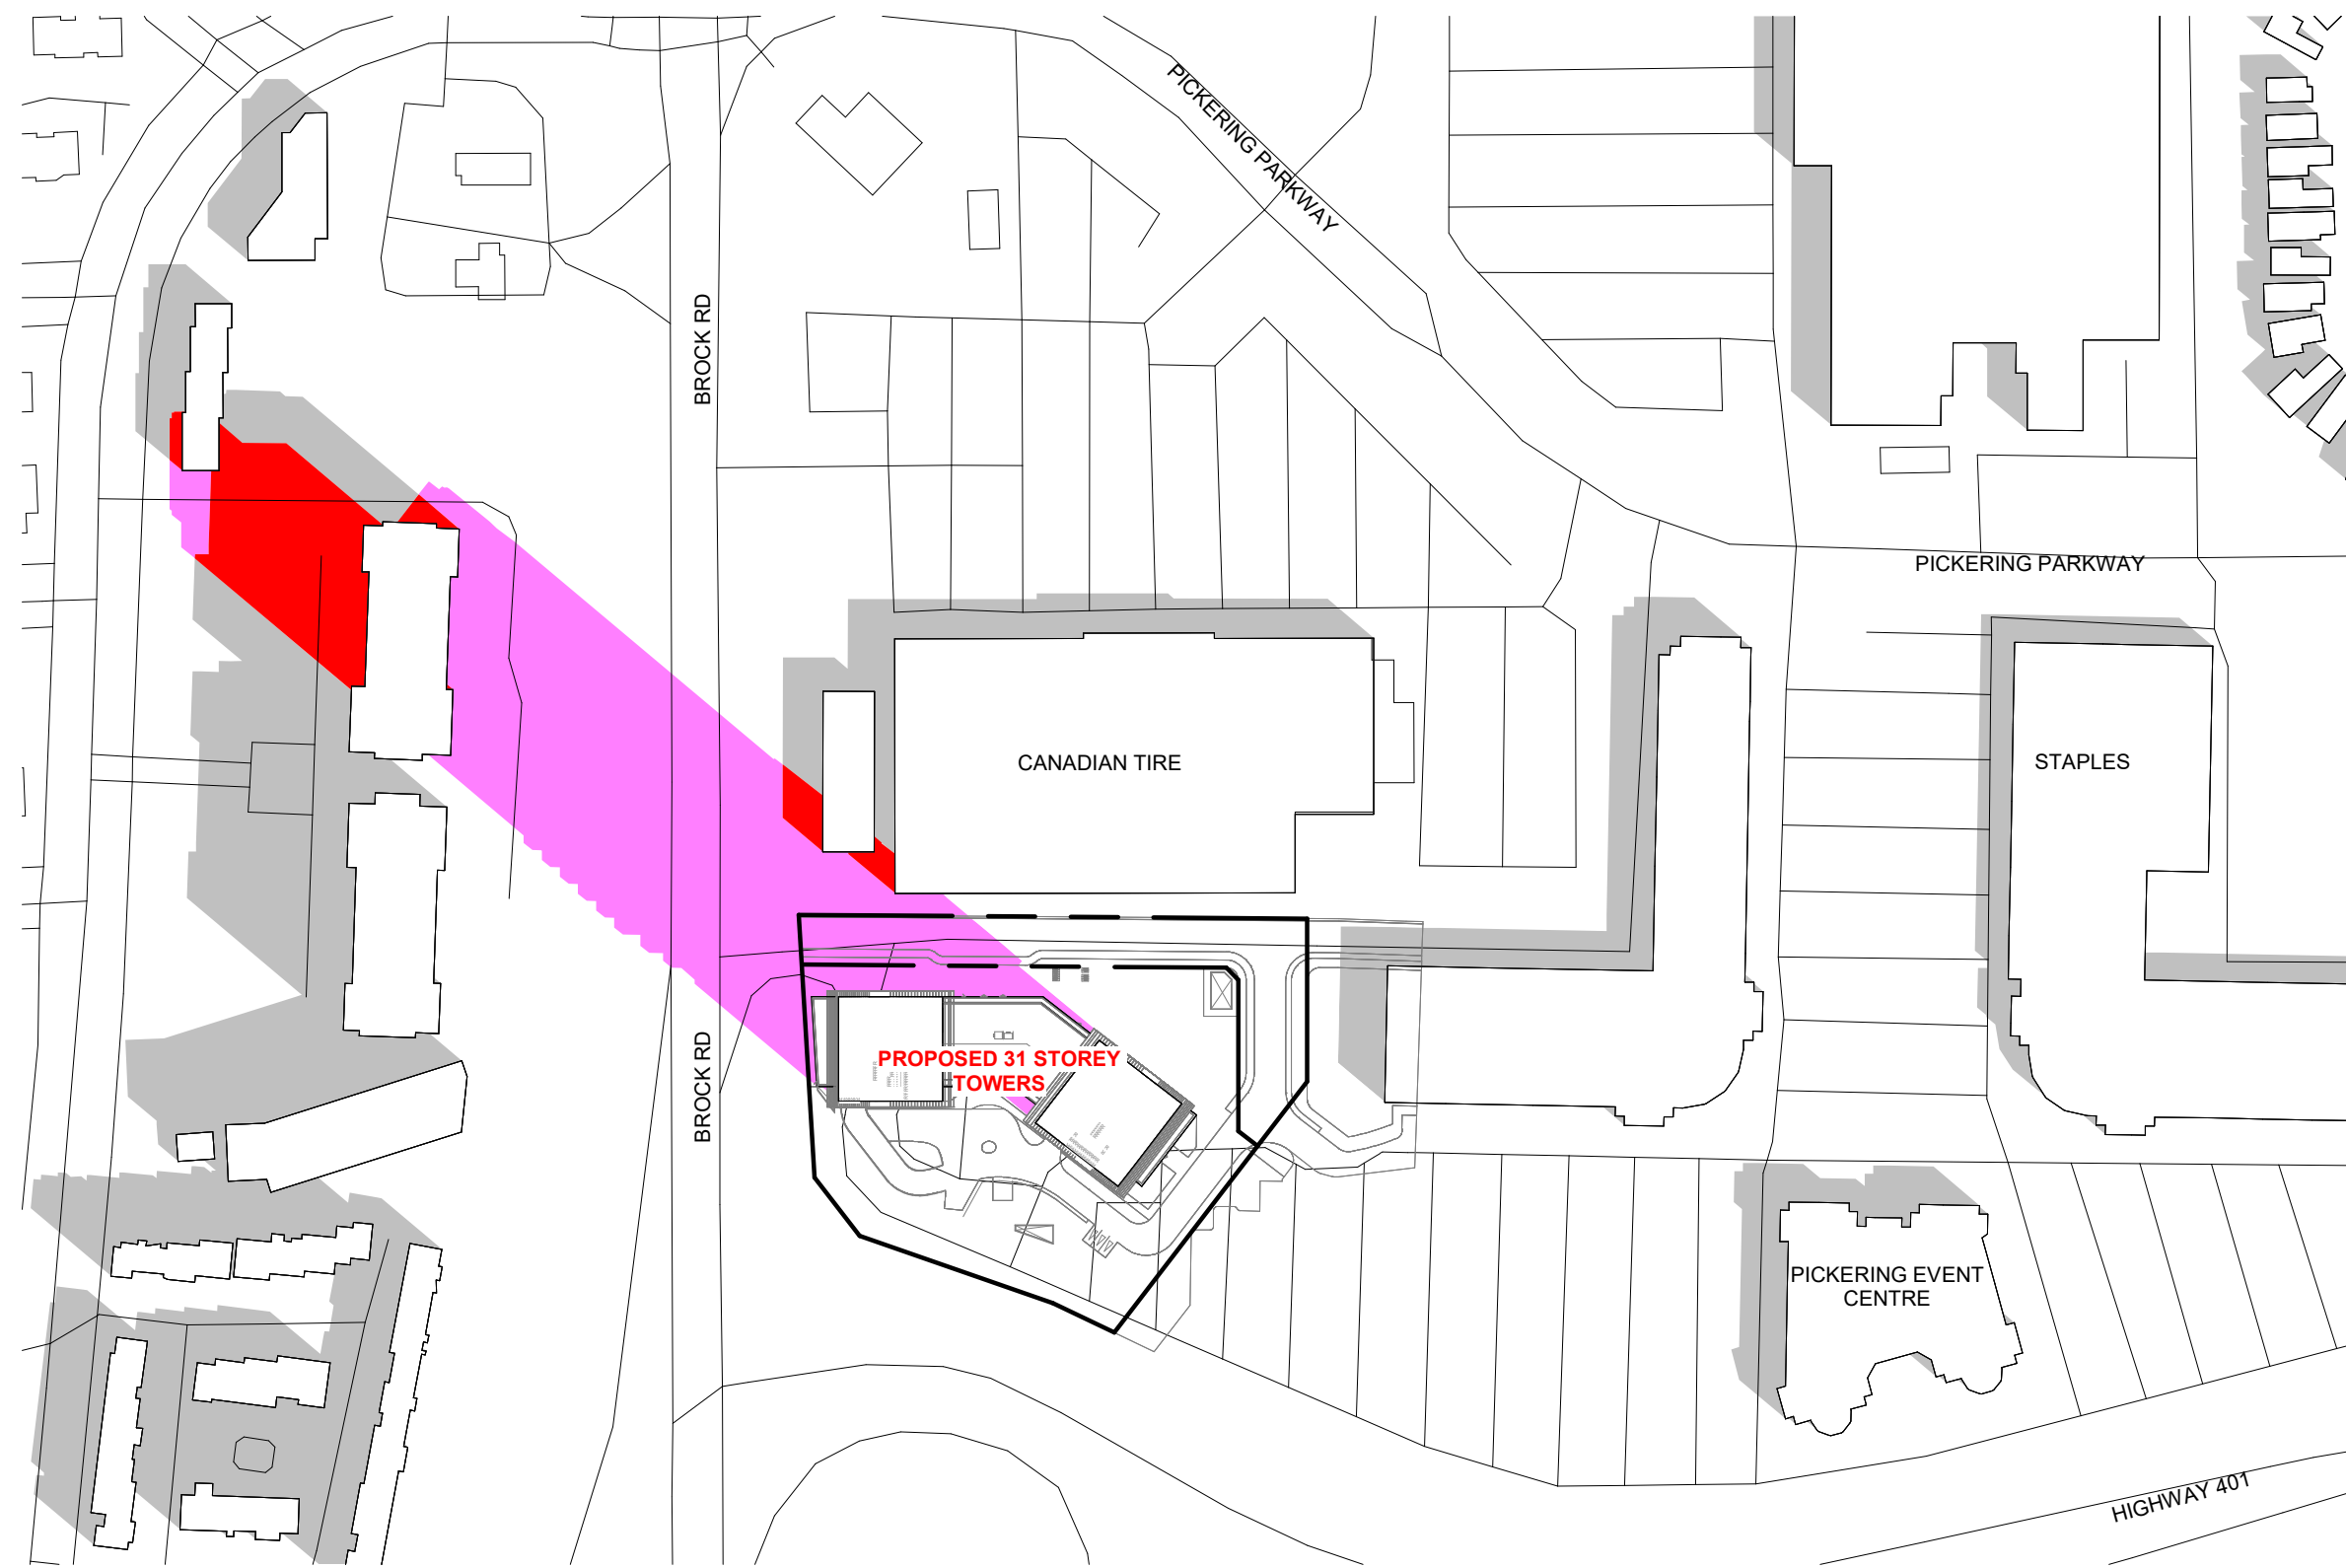


1 SEPTEMBER 21 - 0918 AM SHADOWS
SPA817 1 : 2000

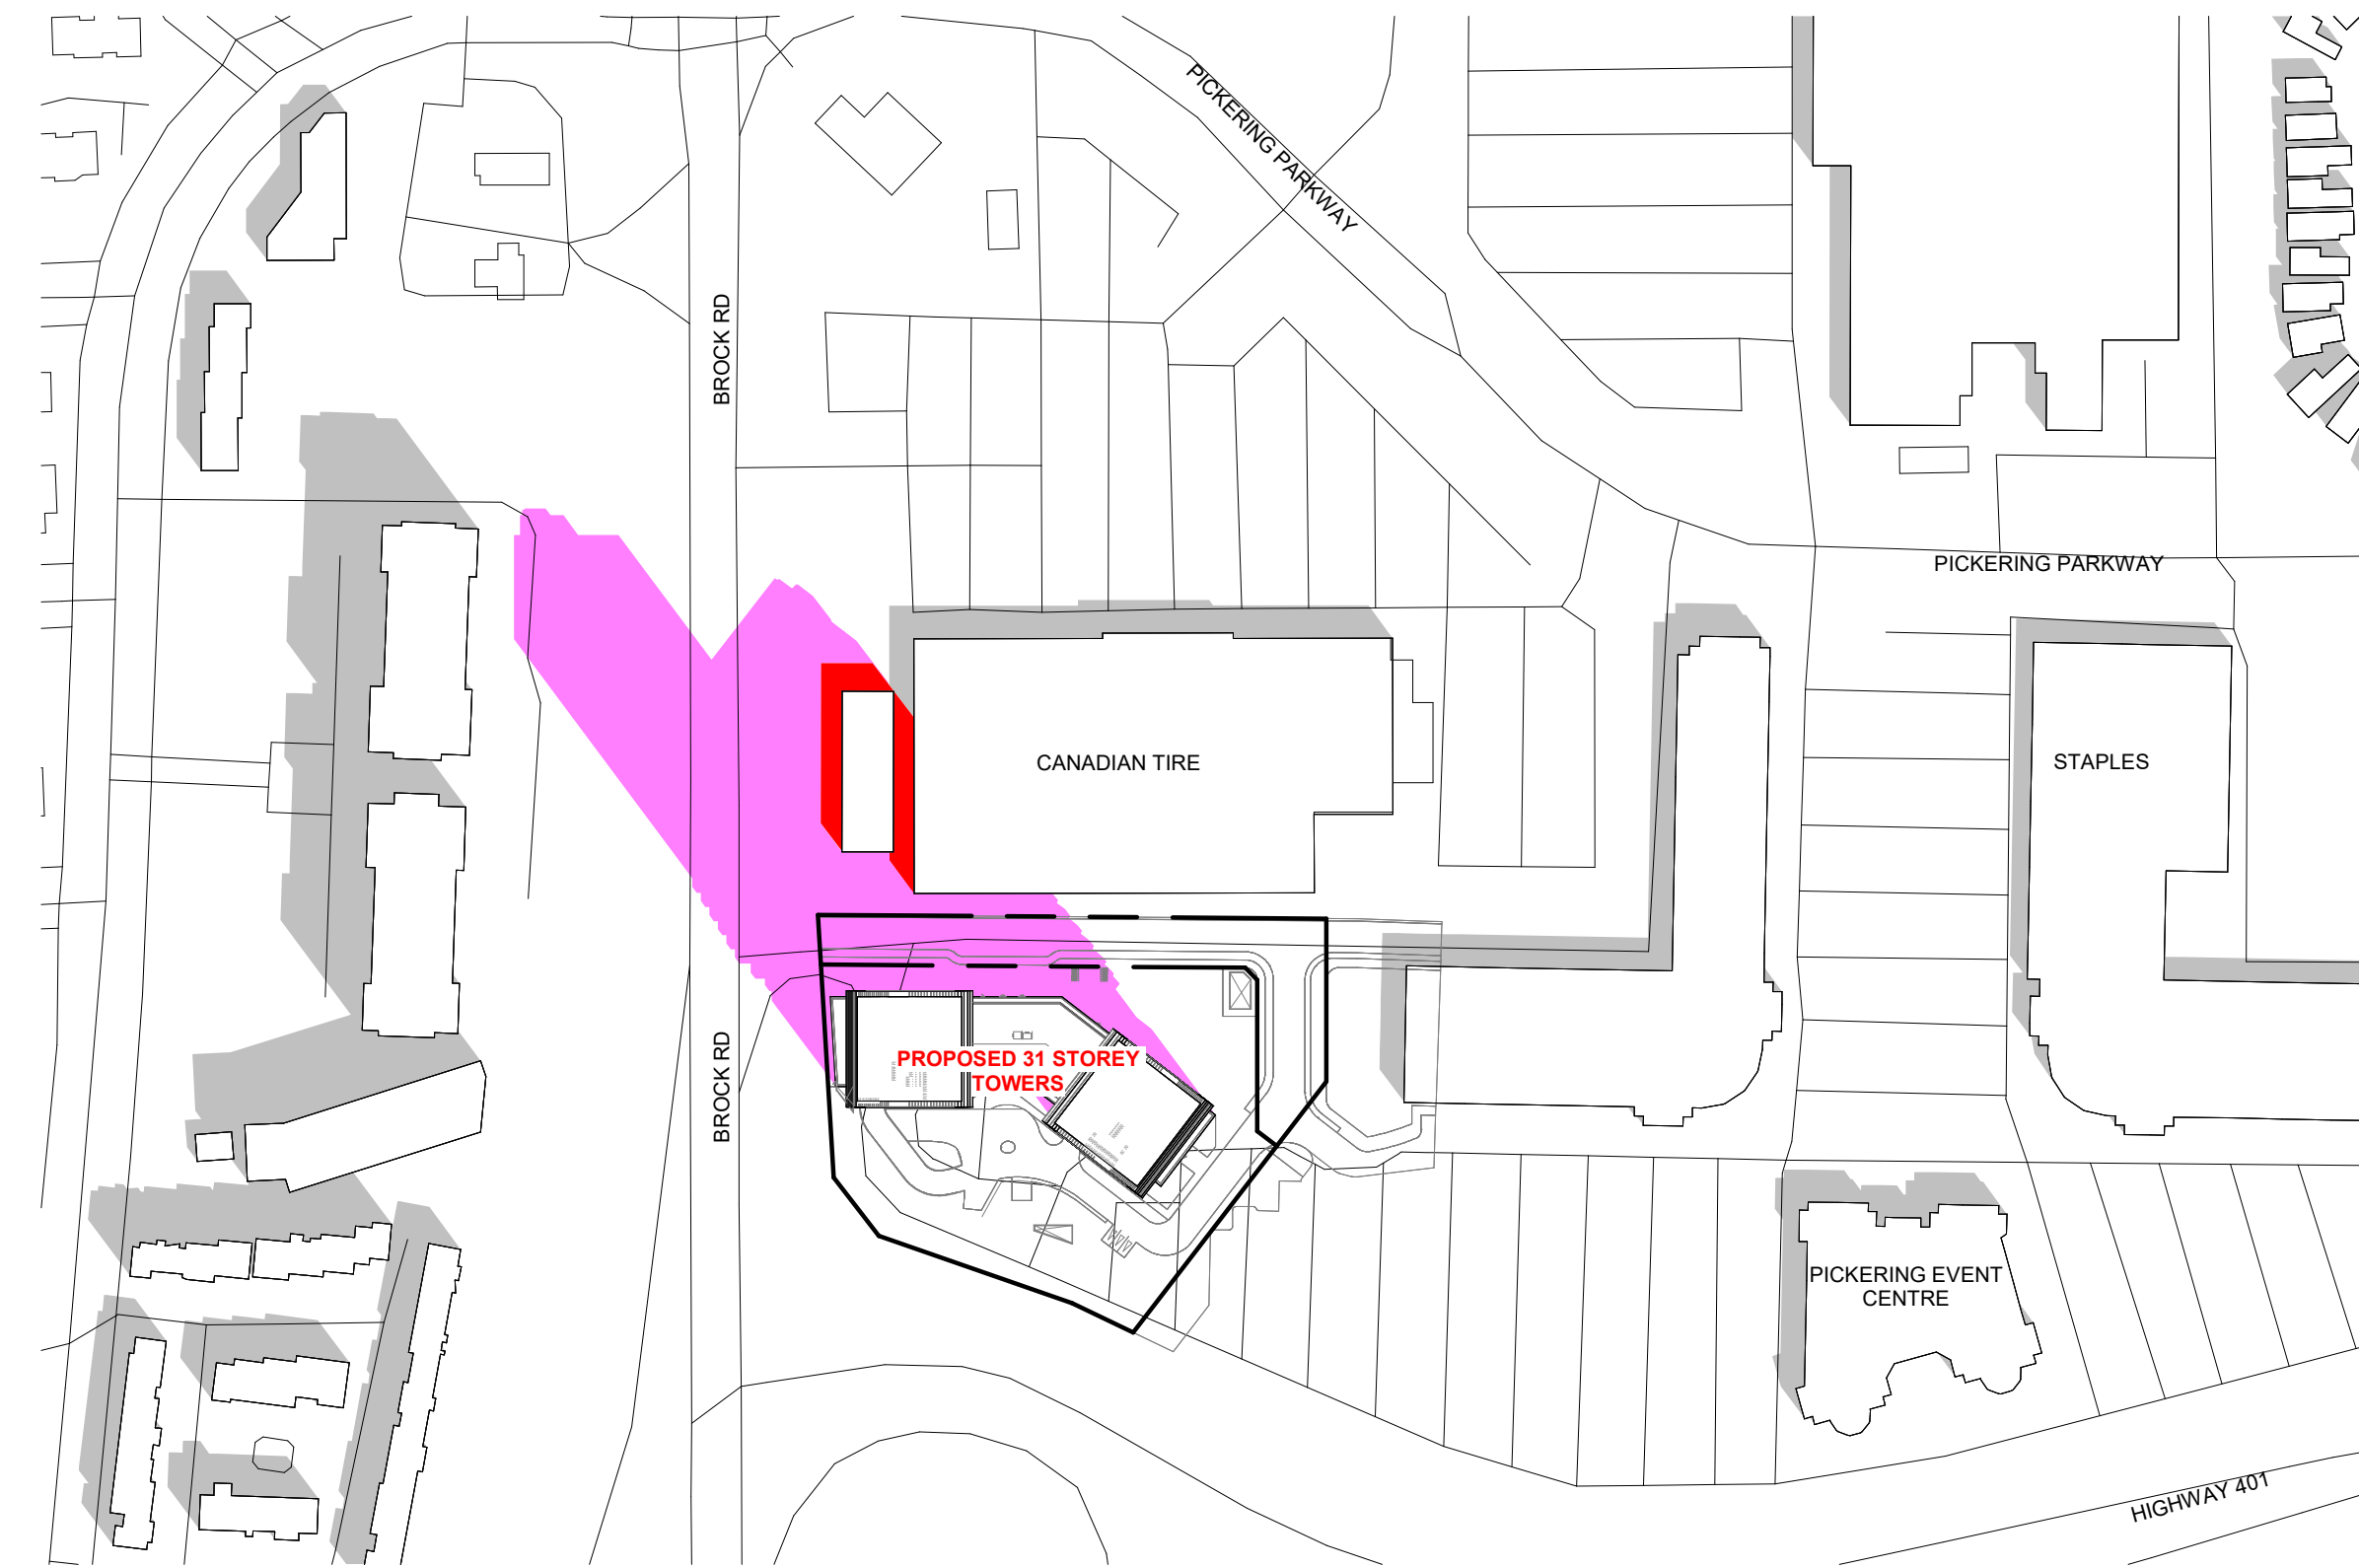

2 SEPTEMBER 21 - 1018 AM SHADOWS
SPA817 1 : 2000

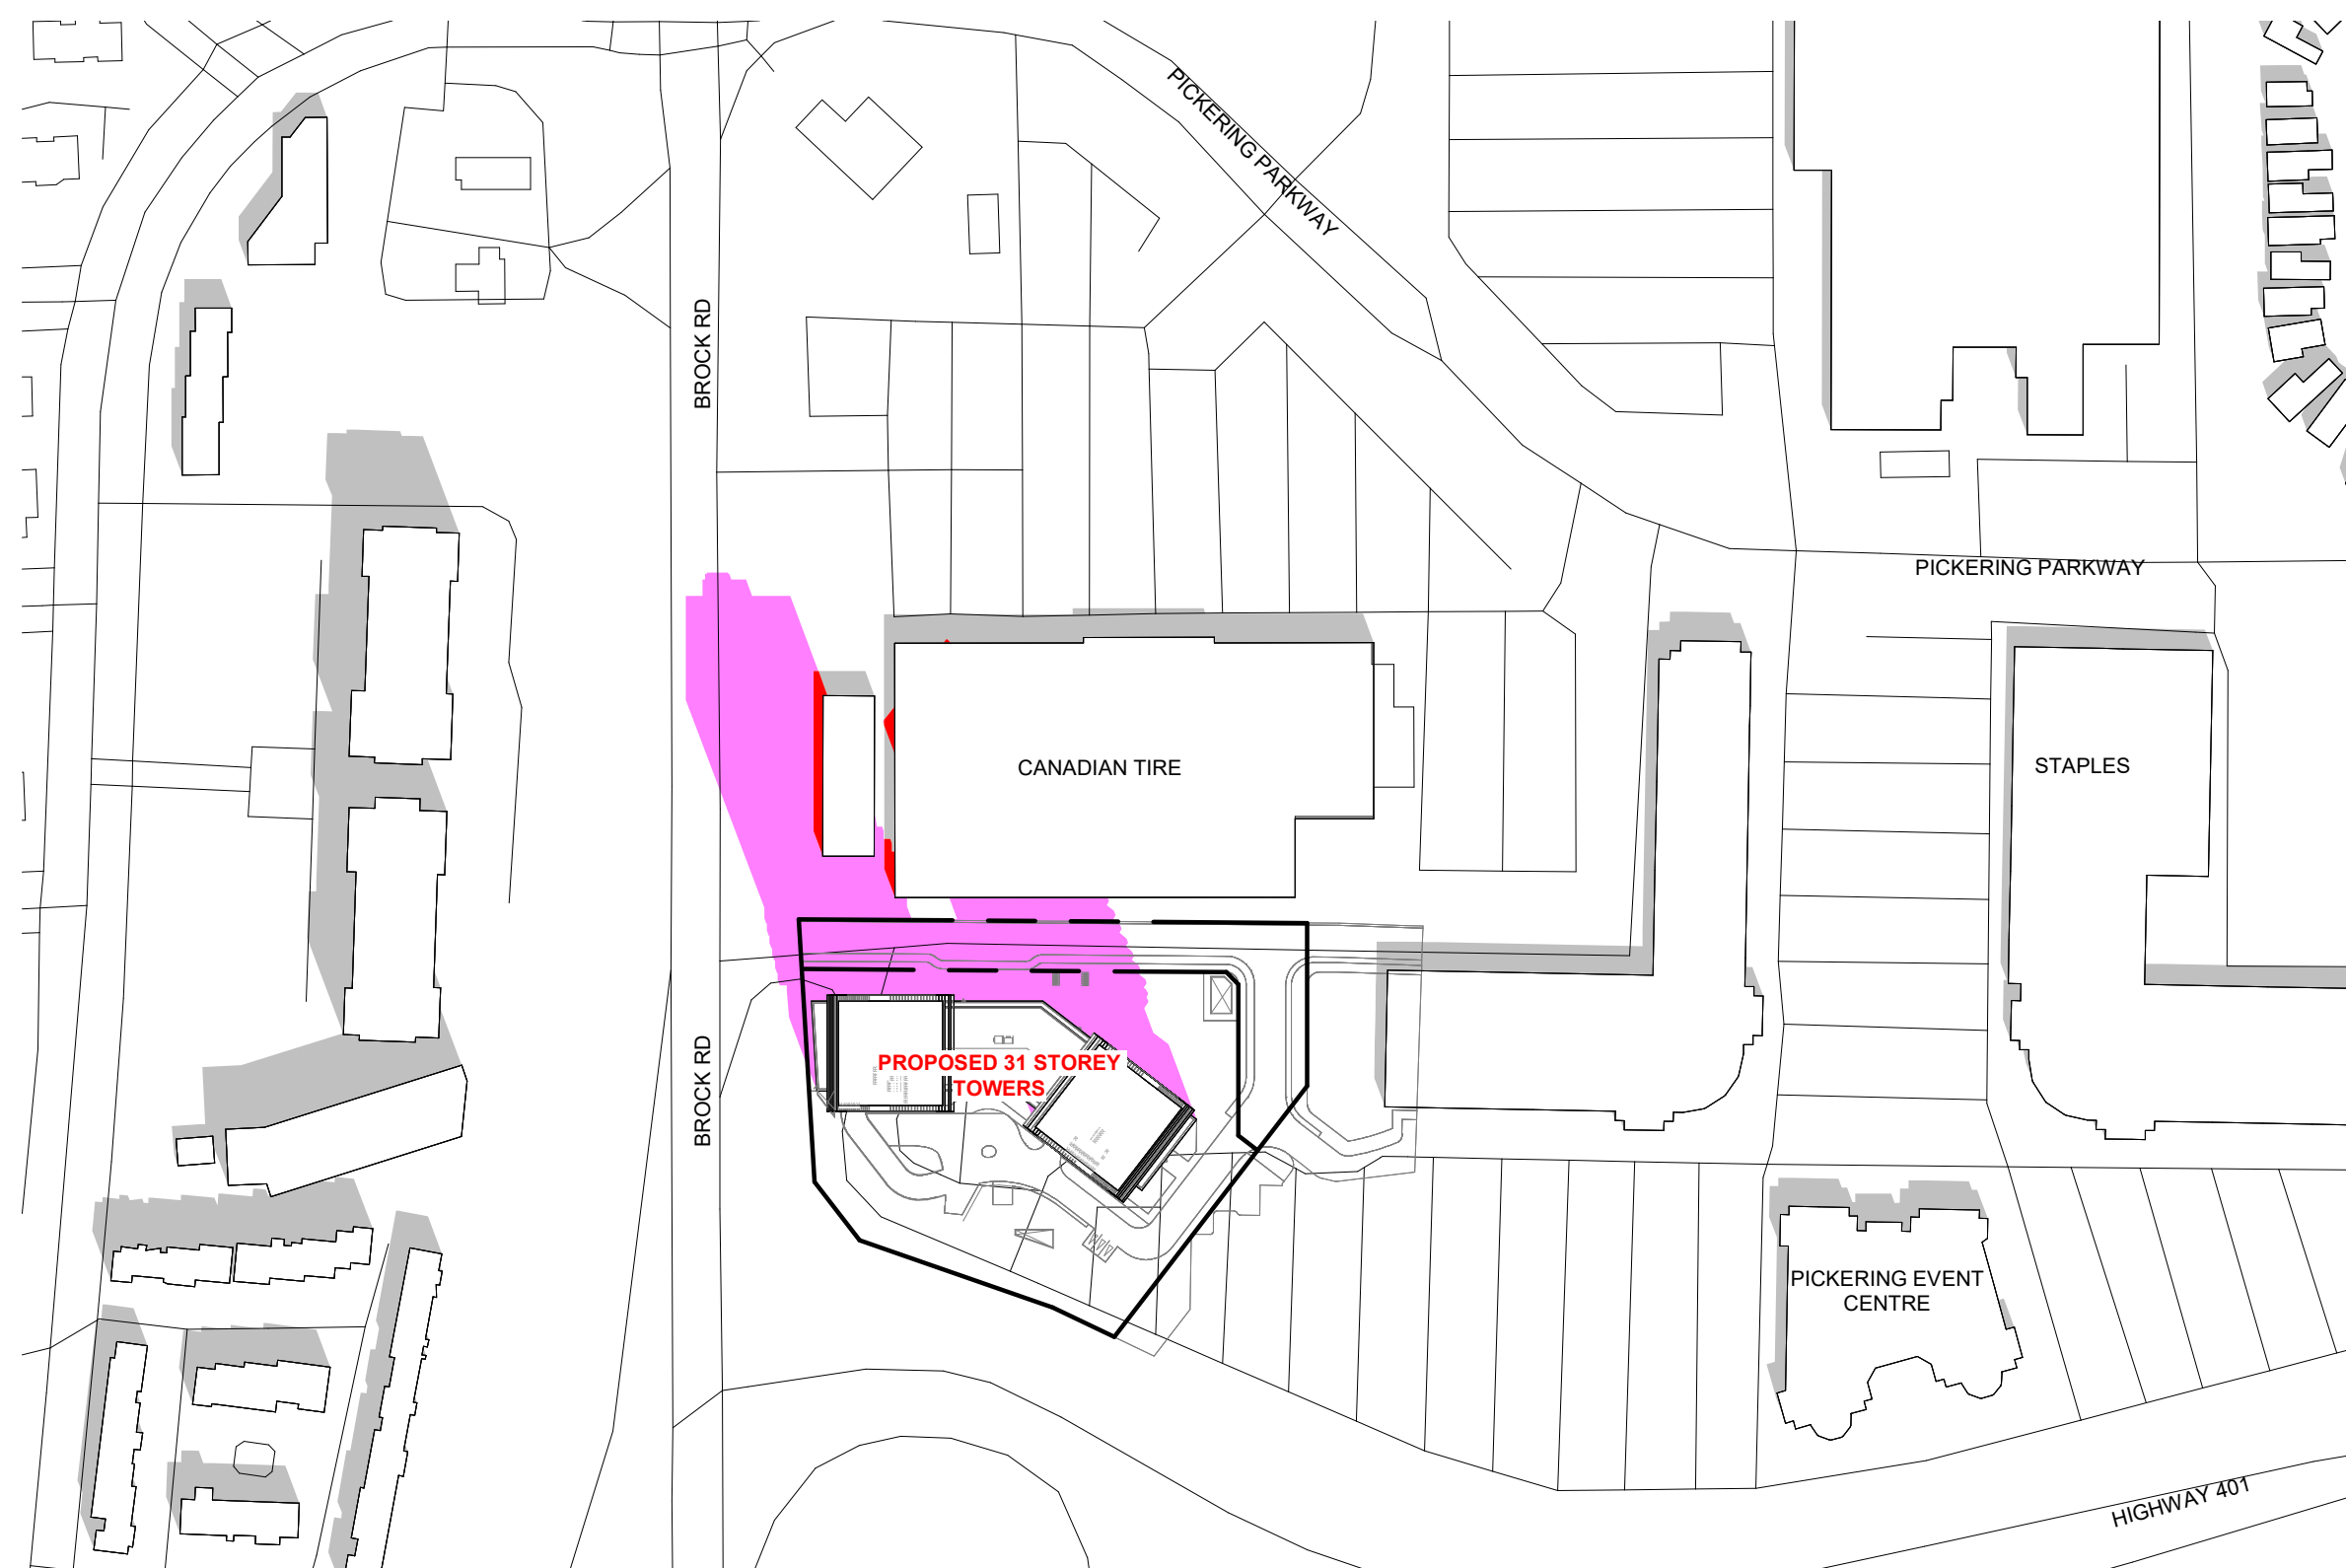

3 SEPTEMBER 21 - 1118 AM SHADOWS
SPA817 1 : 2000

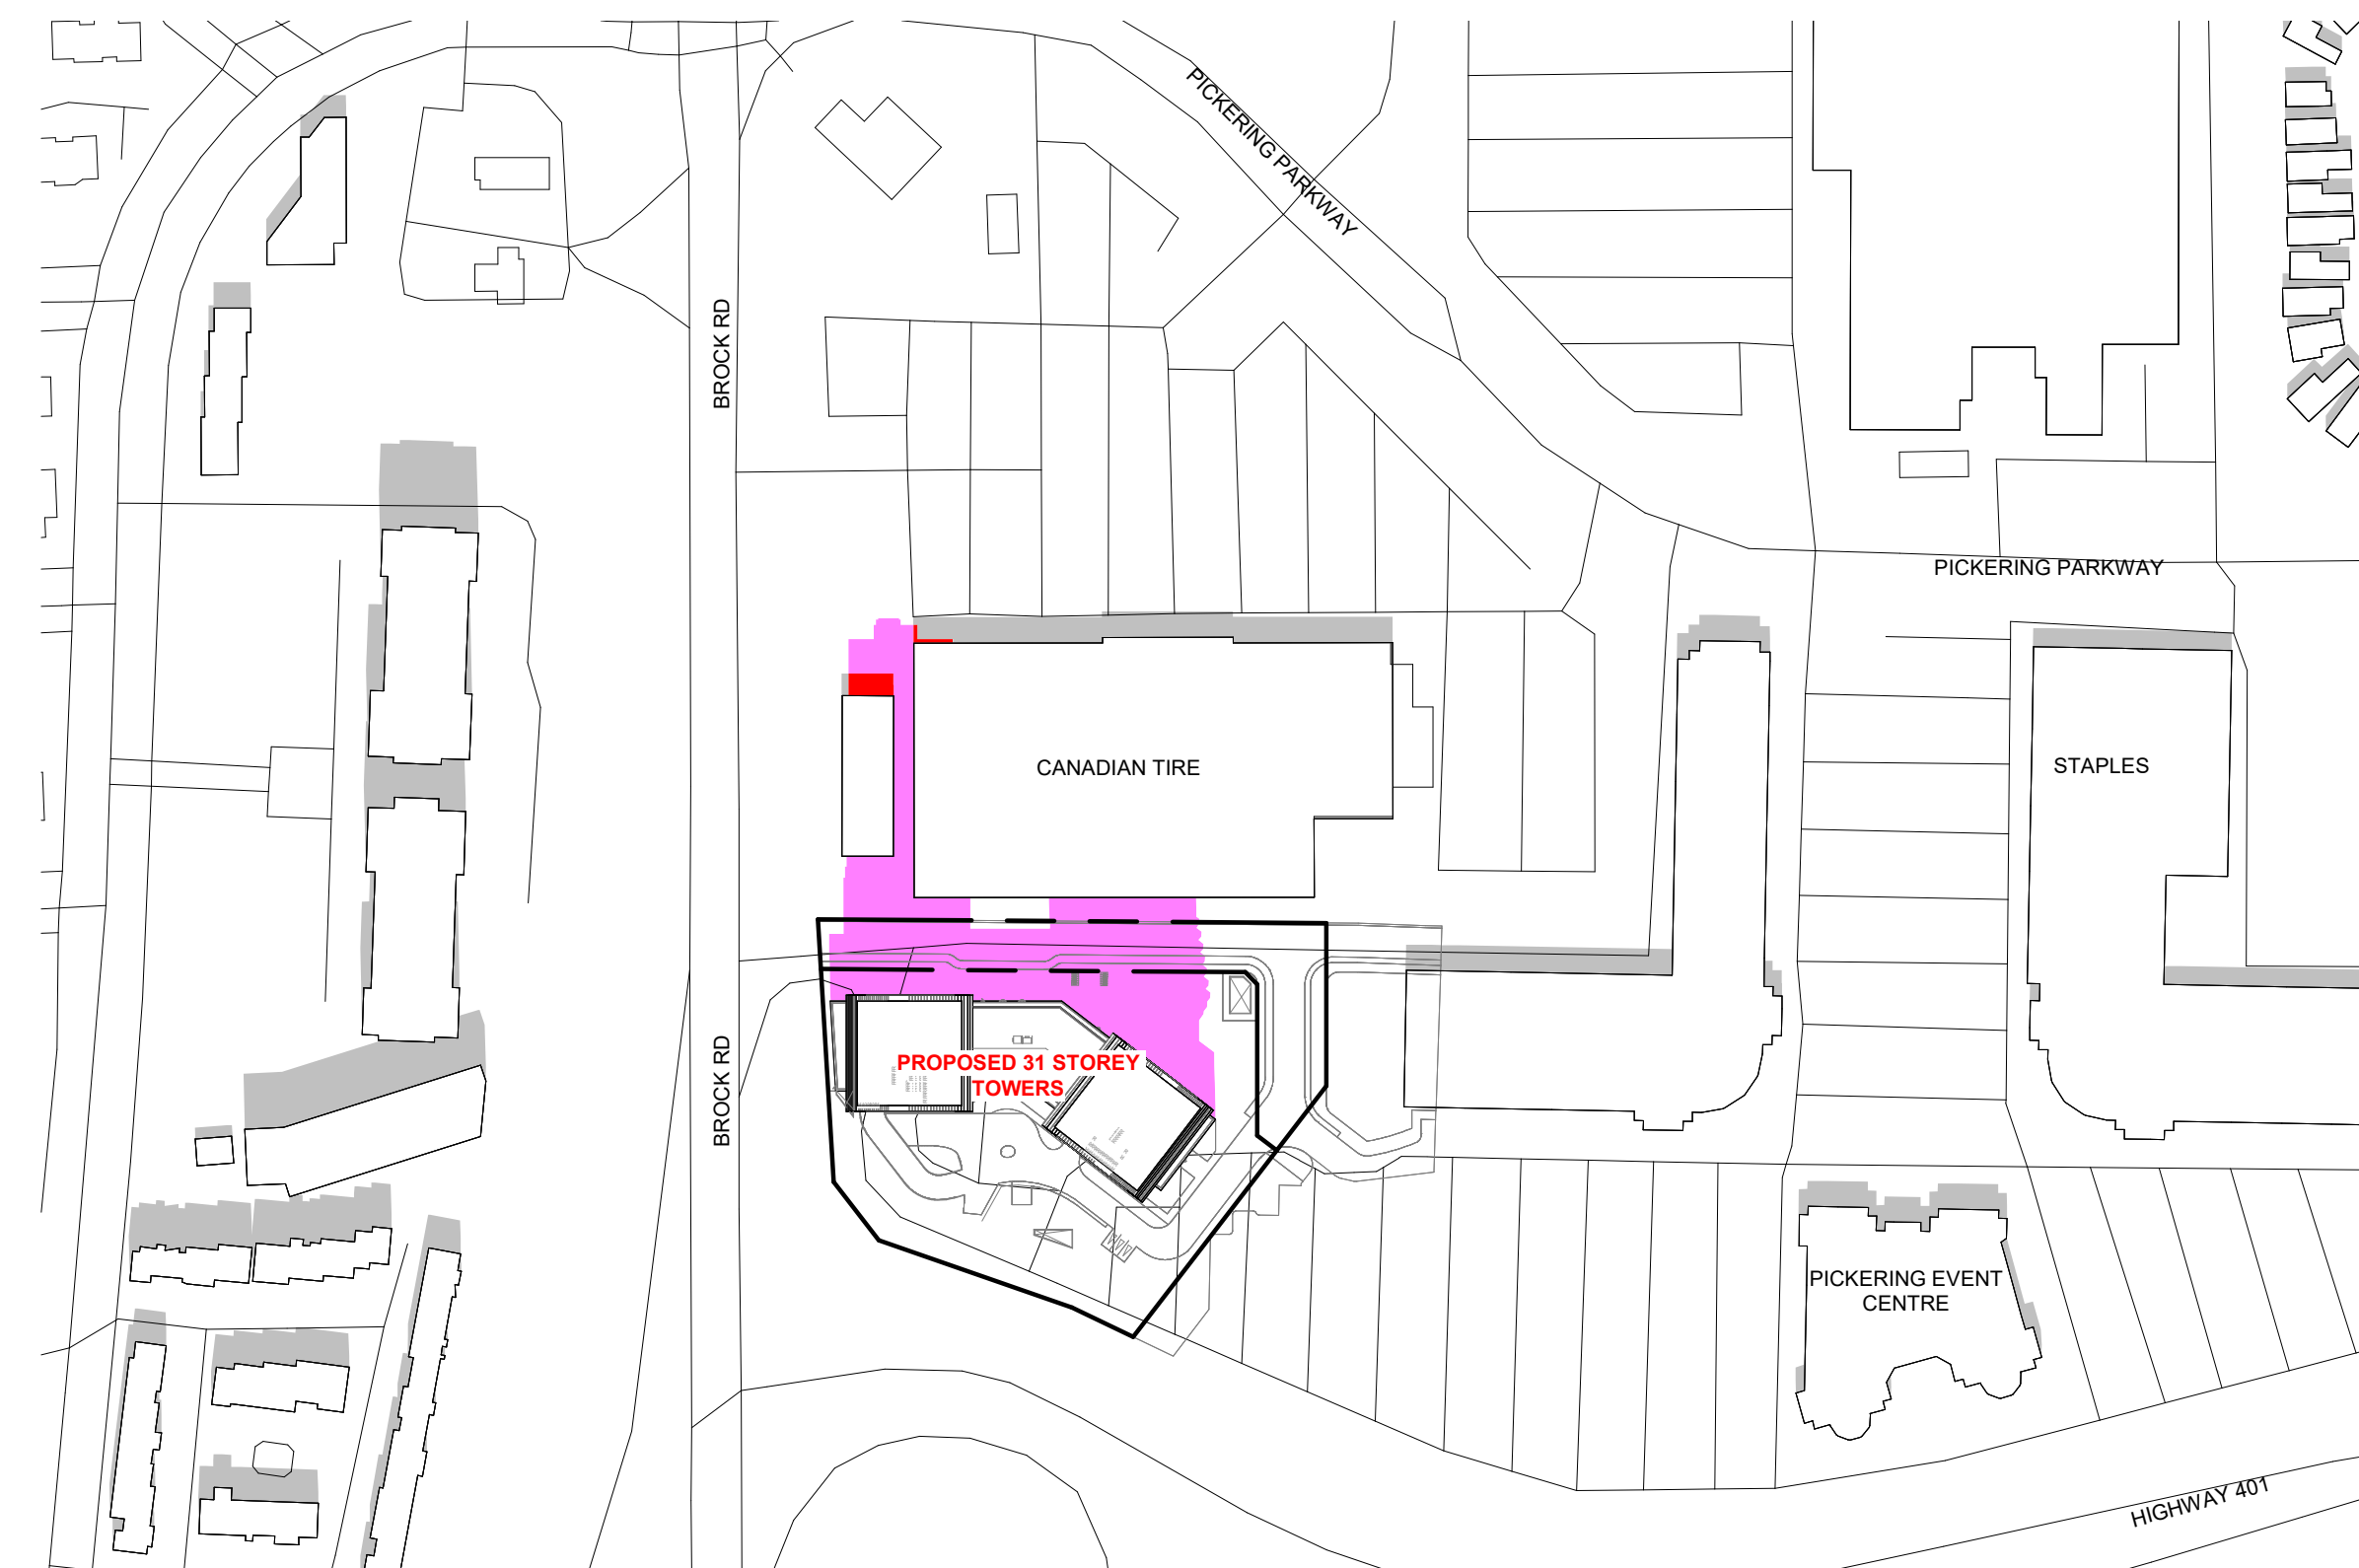

4 SEPTEMBER 21 - 1218 PM SHADOWS
SPA817 1 : 2000

#	DATE	DESCRIPTION	BY
---	------	-------------	----



PROJECT
PICKERING DESIGN CENTRE (BLOCK 1)
1775 PICKERING PARKWAY
PICKERING, ON.

DRAWING
SHADOW STUDIES

PROJECT NO.
06.037RZ
PROJECT DATE
2022-05-12
DRAWN BY
TKA
CHECKED BY
AYU
SCALE
1 : 2000




DRAWING NO.
SPA817


This drawing, as an instrument of service, is provided by and is the property of Turner Fleischer Architects Inc. The contractor must verify and accept responsibility for all dimensions and conditions on site and must notify Turner Fleischer Architects Inc. of any variations from the supplied information. This drawing is not to be scaled. The architect is not responsible for the accuracy of survey, structural, mechanical, electrical, etc. information shown on this drawing. Refer to the appropriate consultant drawings before proceeding with the work. Contractor must conform to all applicable codes and requirements of authority having jurisdiction. The contractor working from drawings not specifically marked "For Contractor" must assume full responsibility and bear costs for any corrections or damages resulting from his work.

LEGEND


- NET NEW SHADOW BY PROPOSED DEVELOPMENT
- EXISTING SHADOWS
- OVERLAPPING SHADOWS

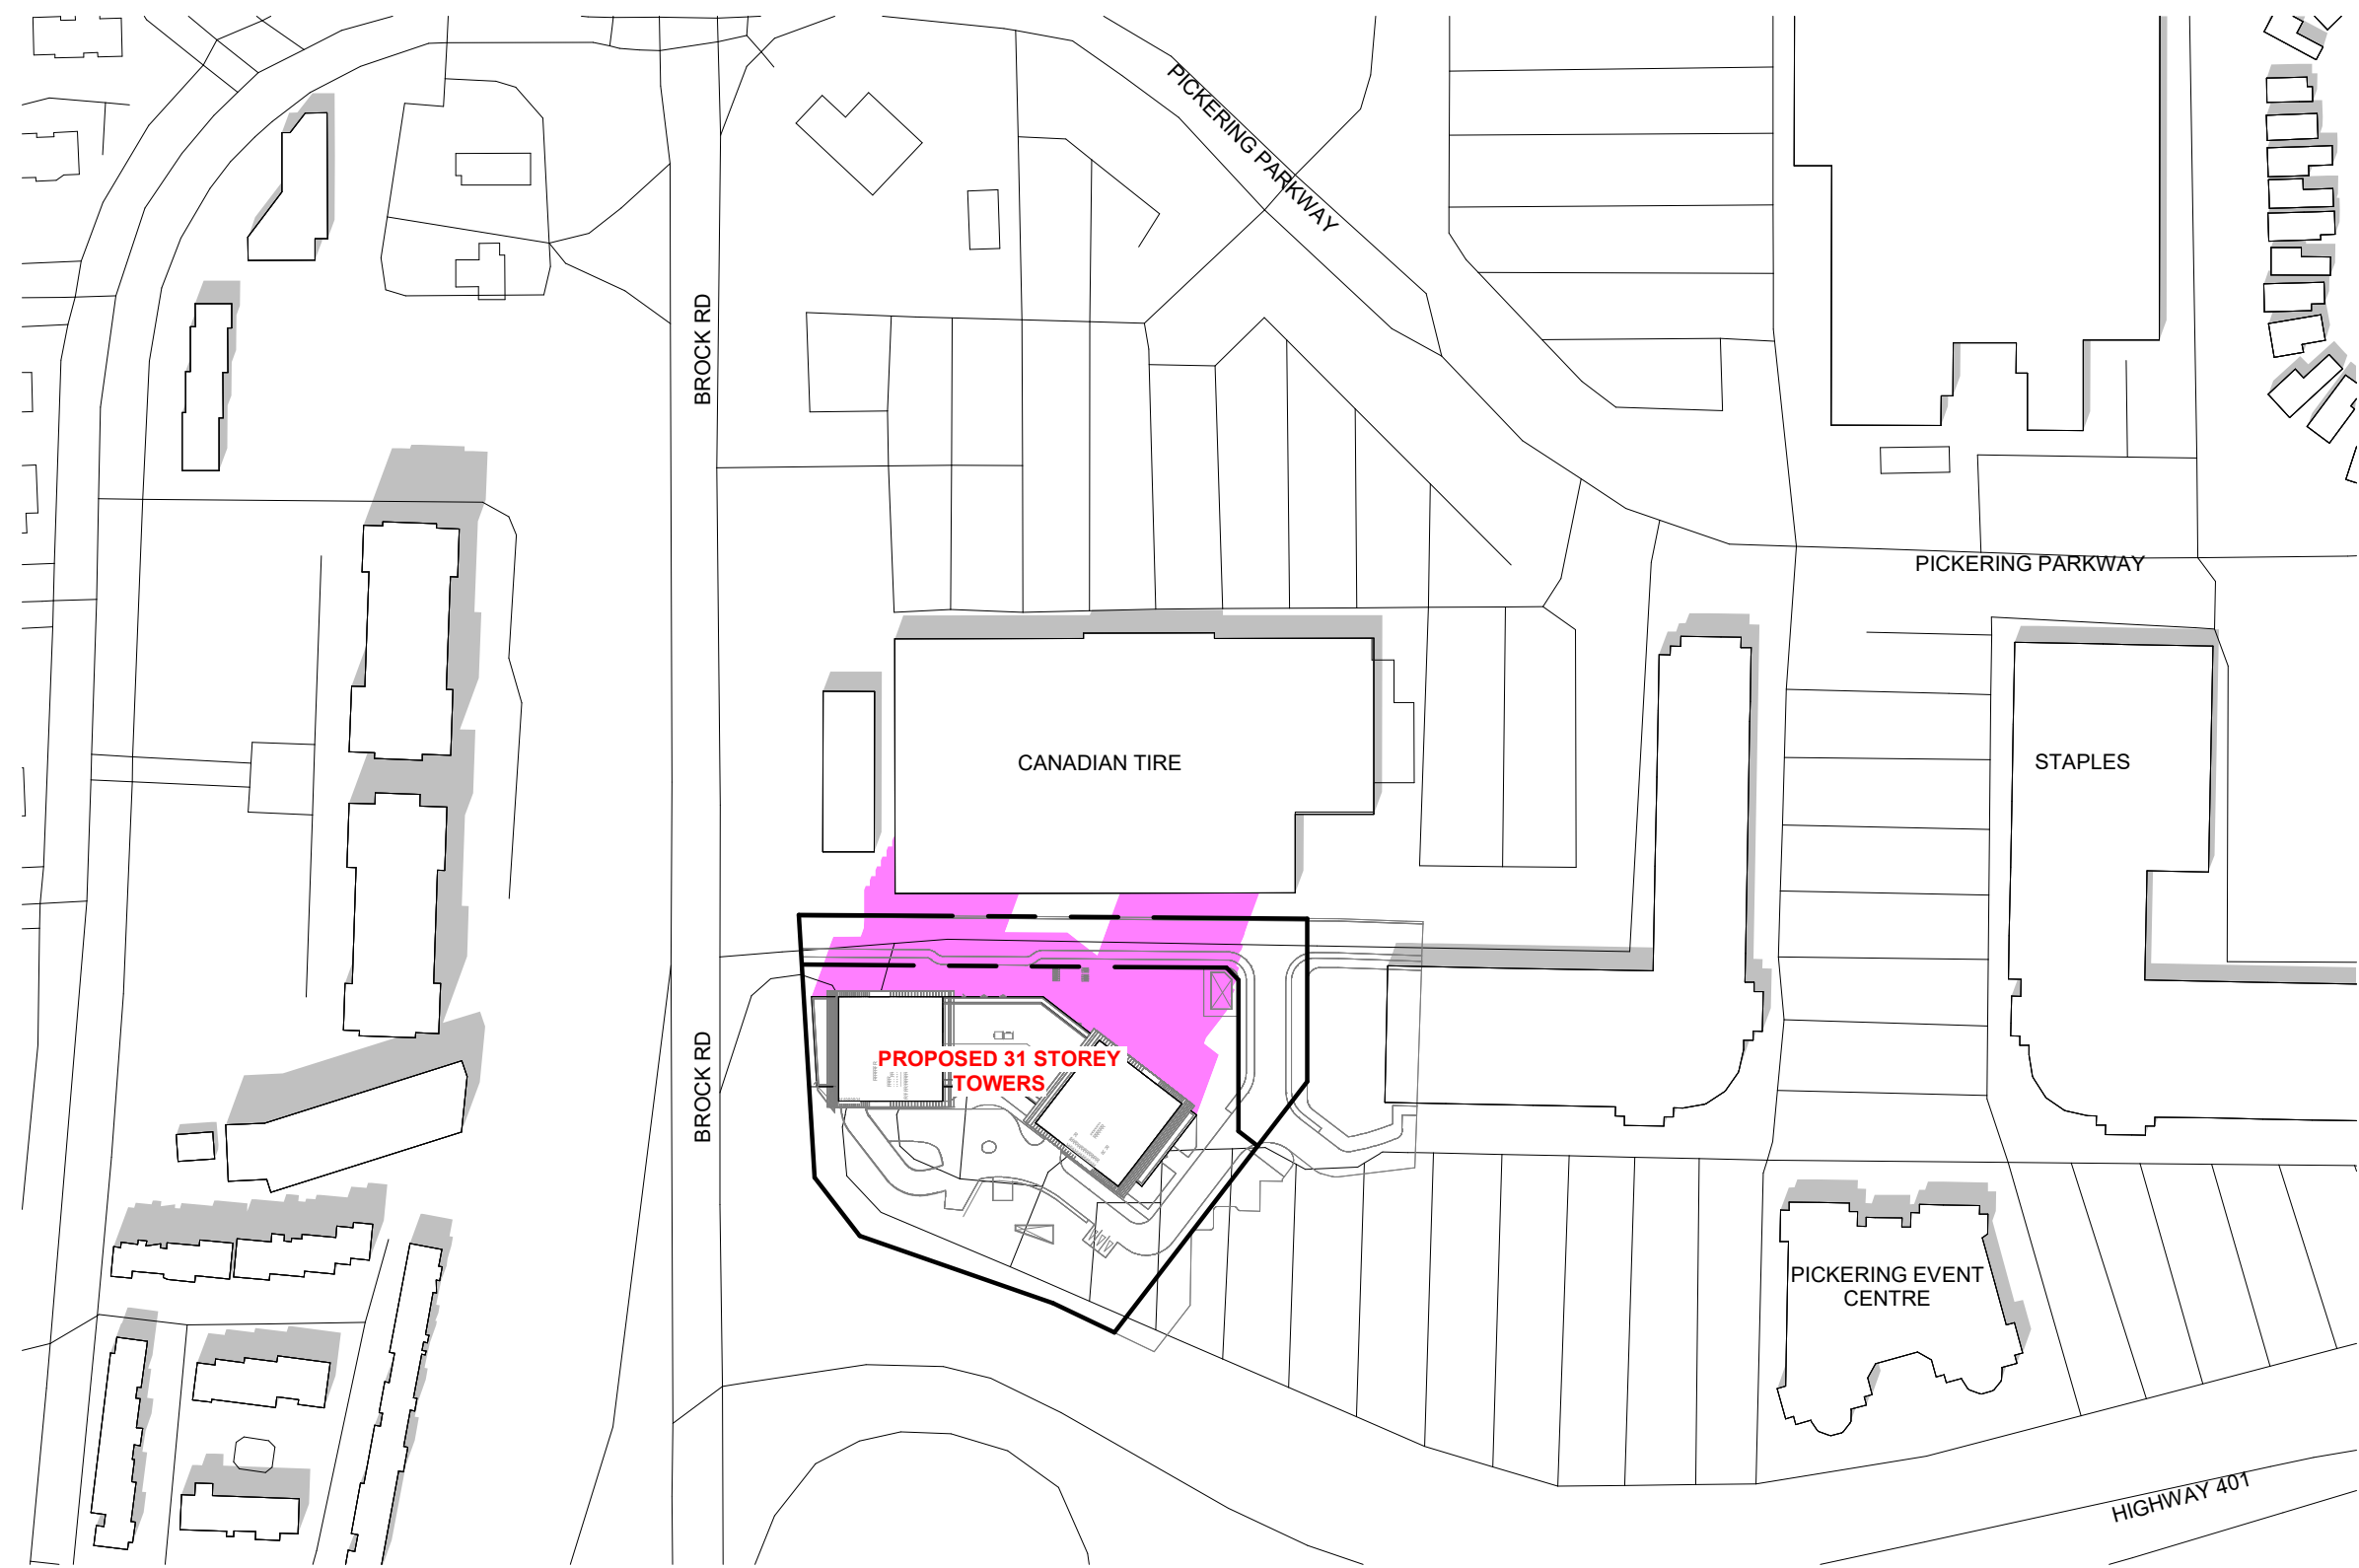


1 SEPTEMBER 21 - 0118 PM SHADOWS
SPA818 1 : 2000

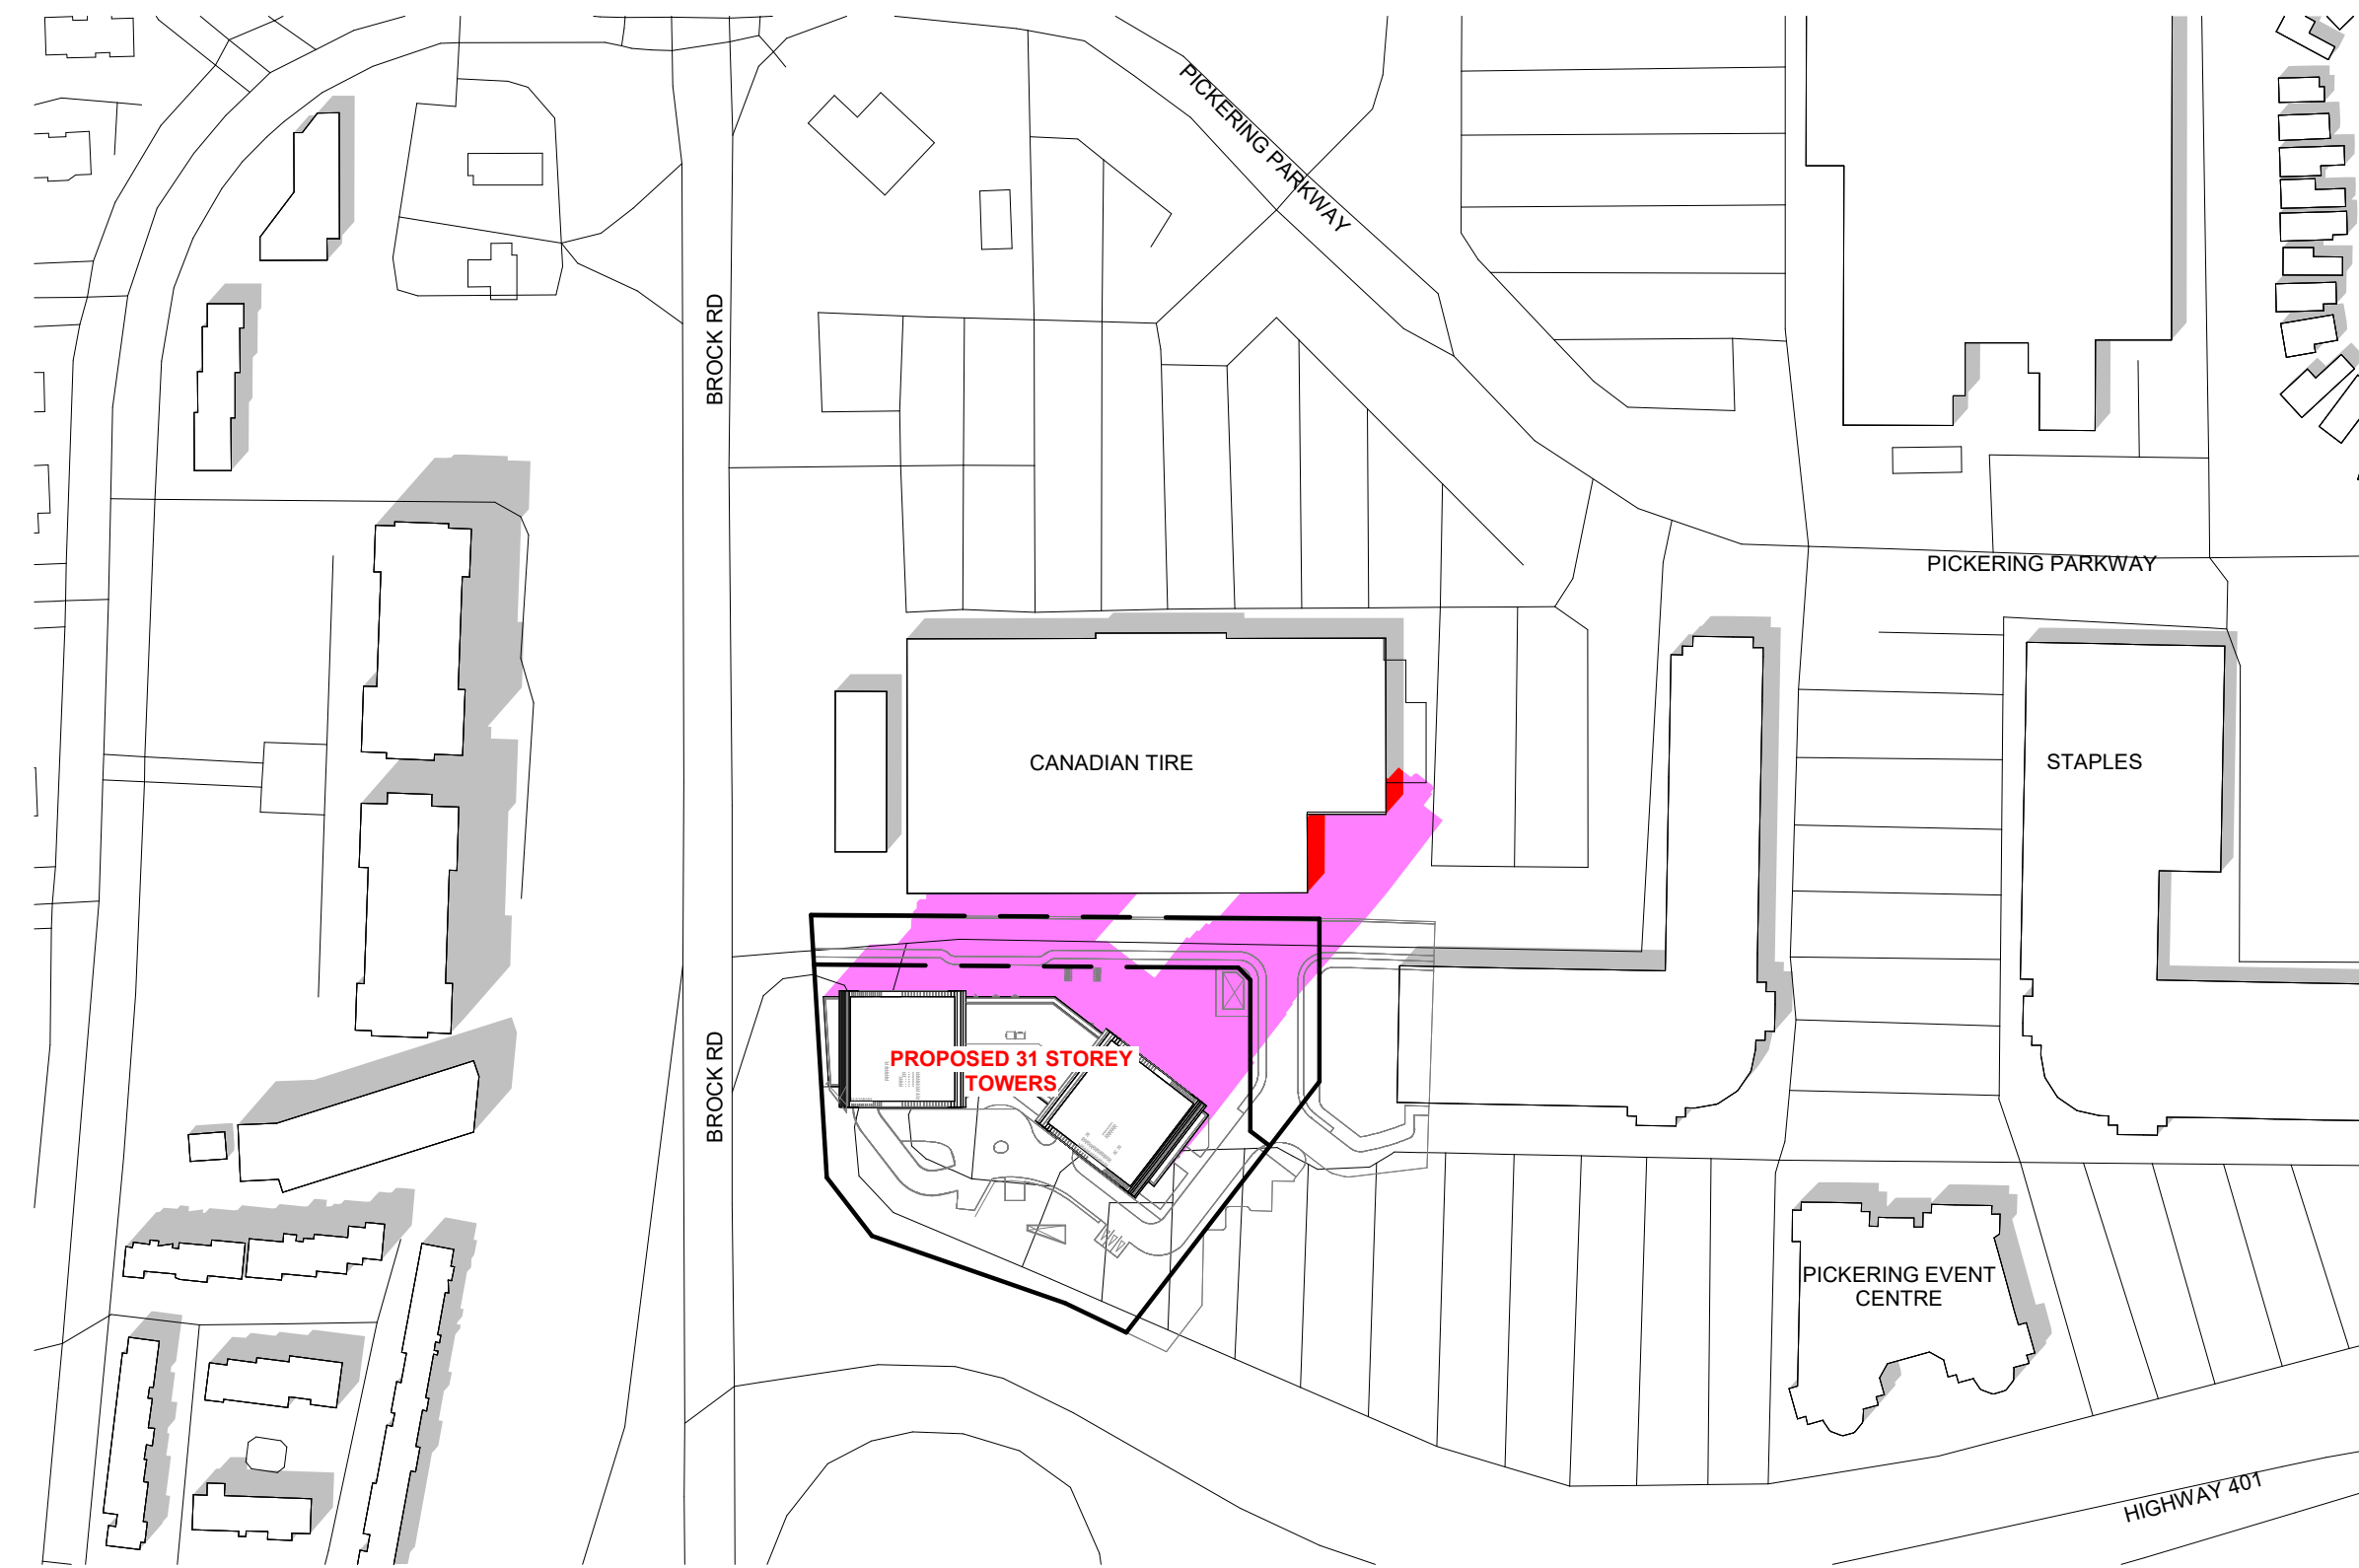

2 SEPTEMBER 21 - 0218 PM SHADOWS
SPA818 1 : 2000

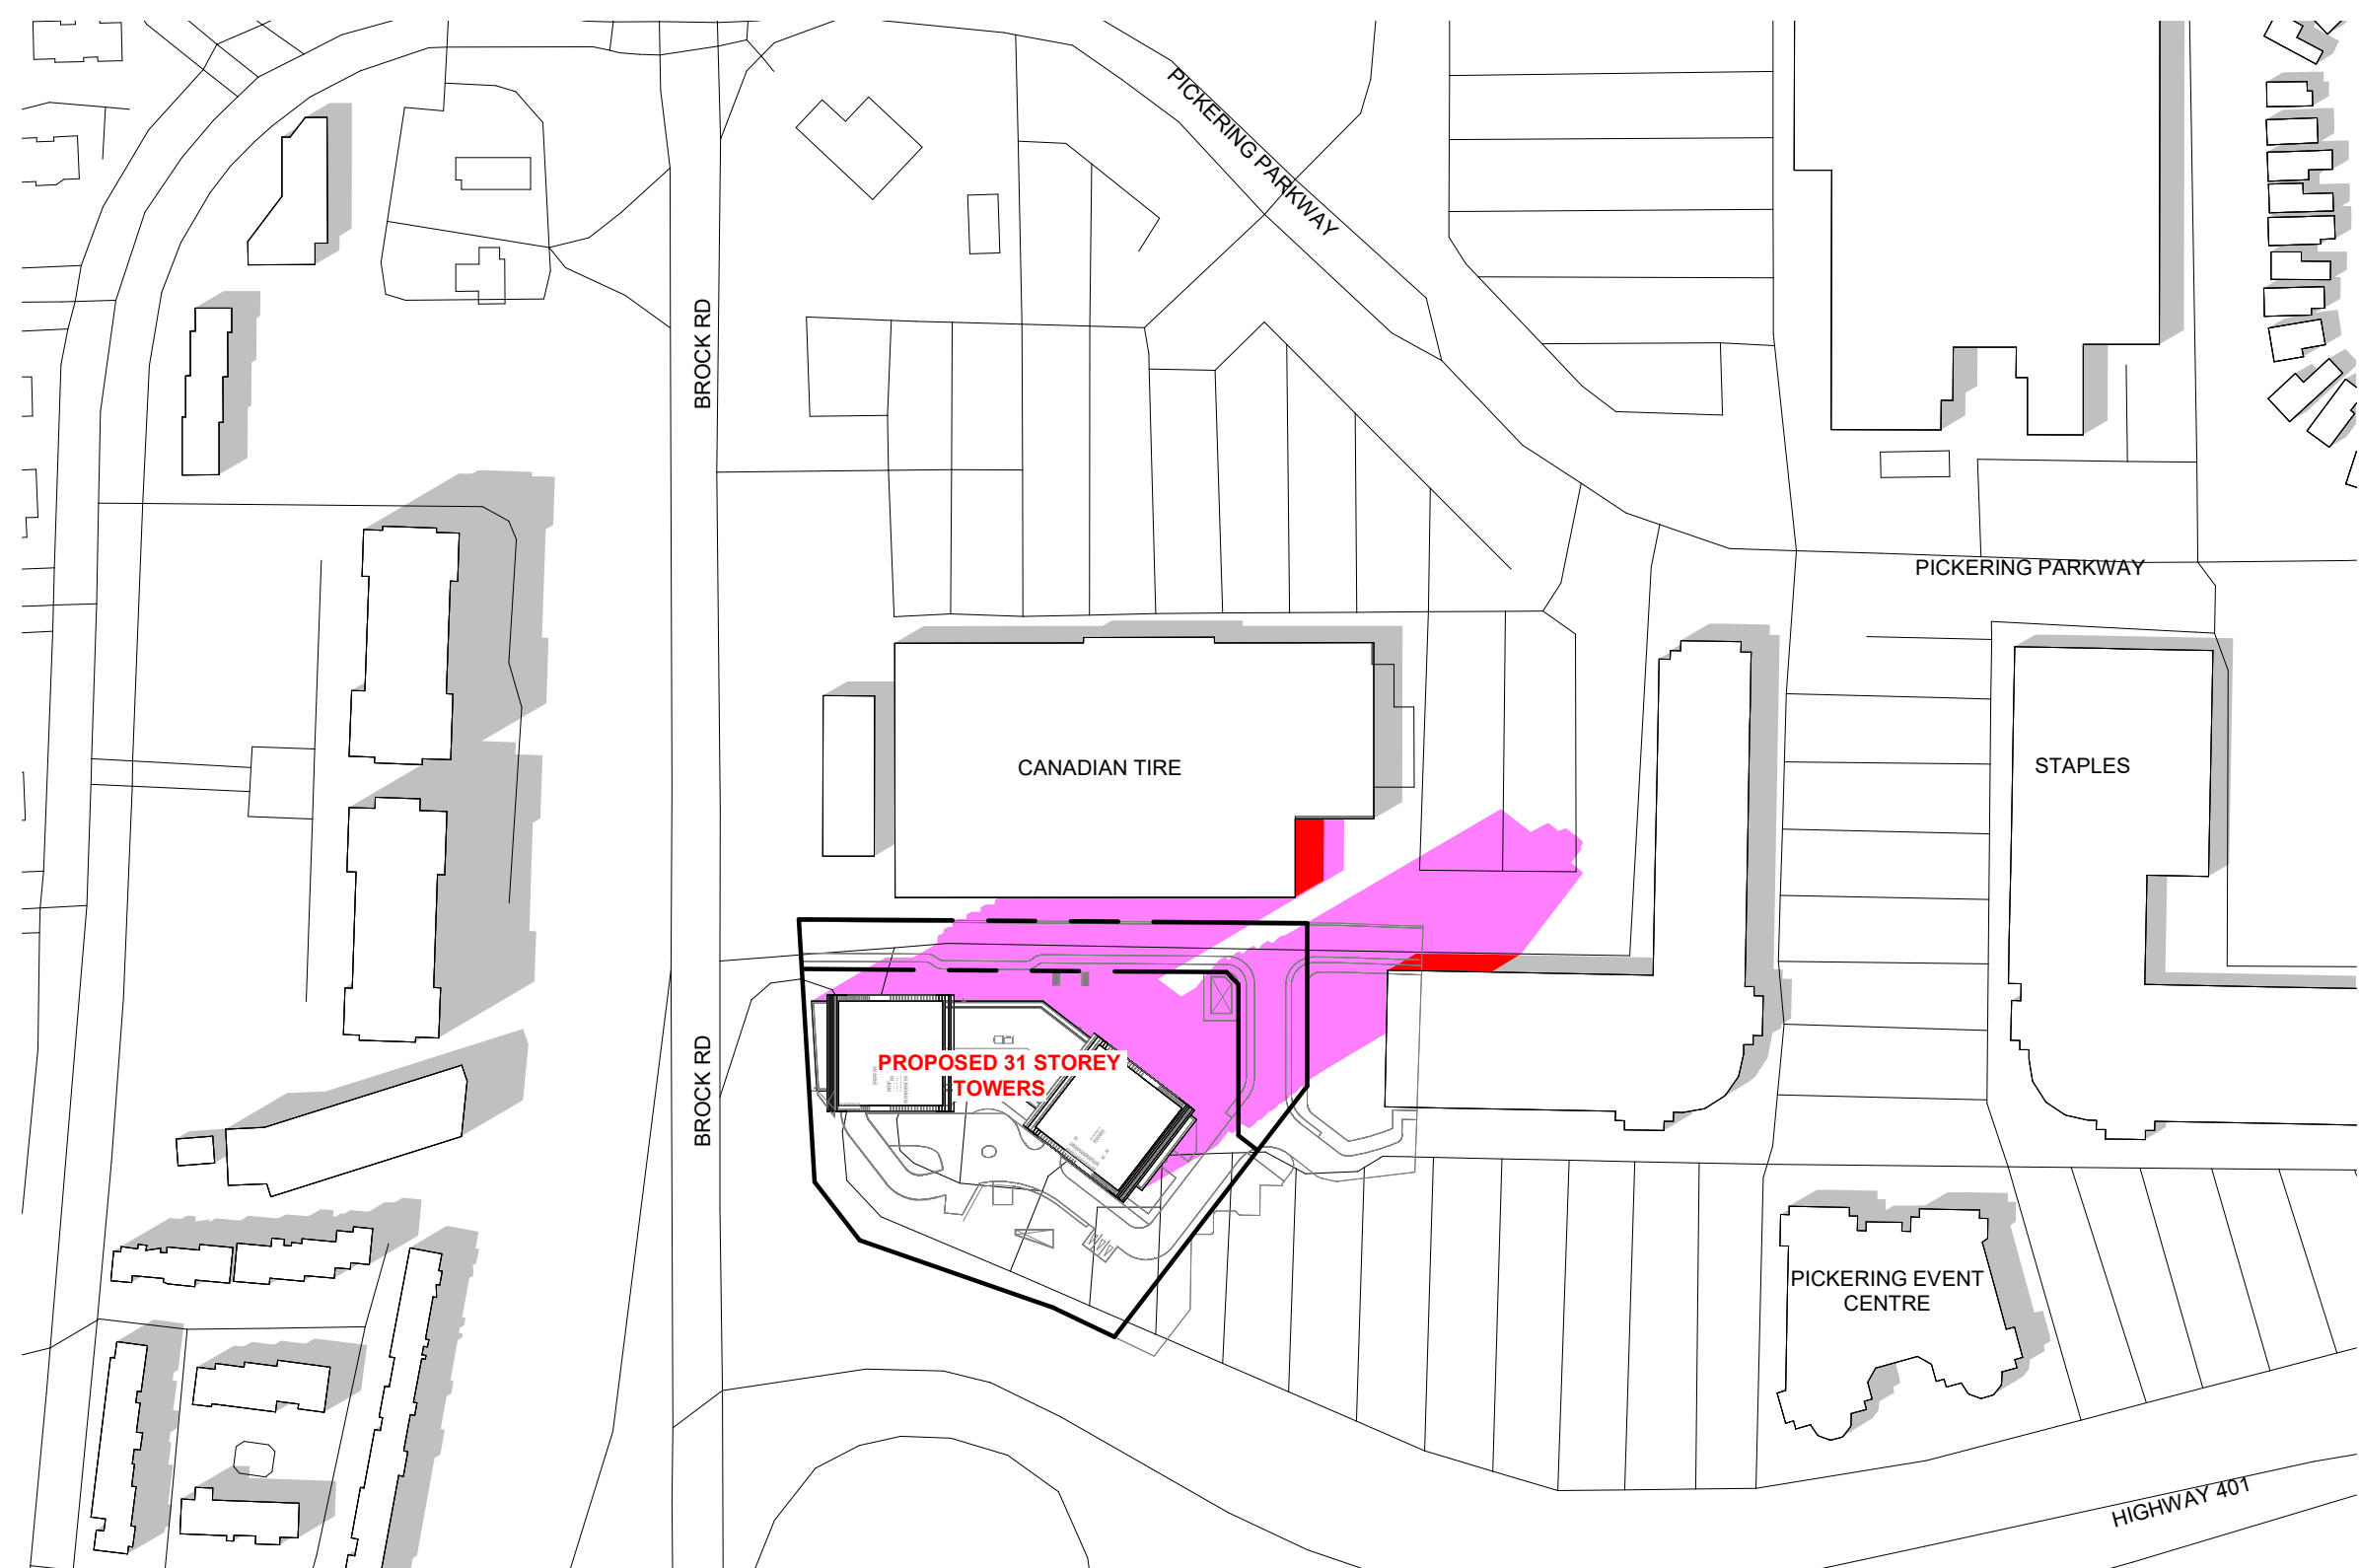

3 SEPTEMBER 21 - 0318 PM SHADOWS
SPA818 1 : 2000

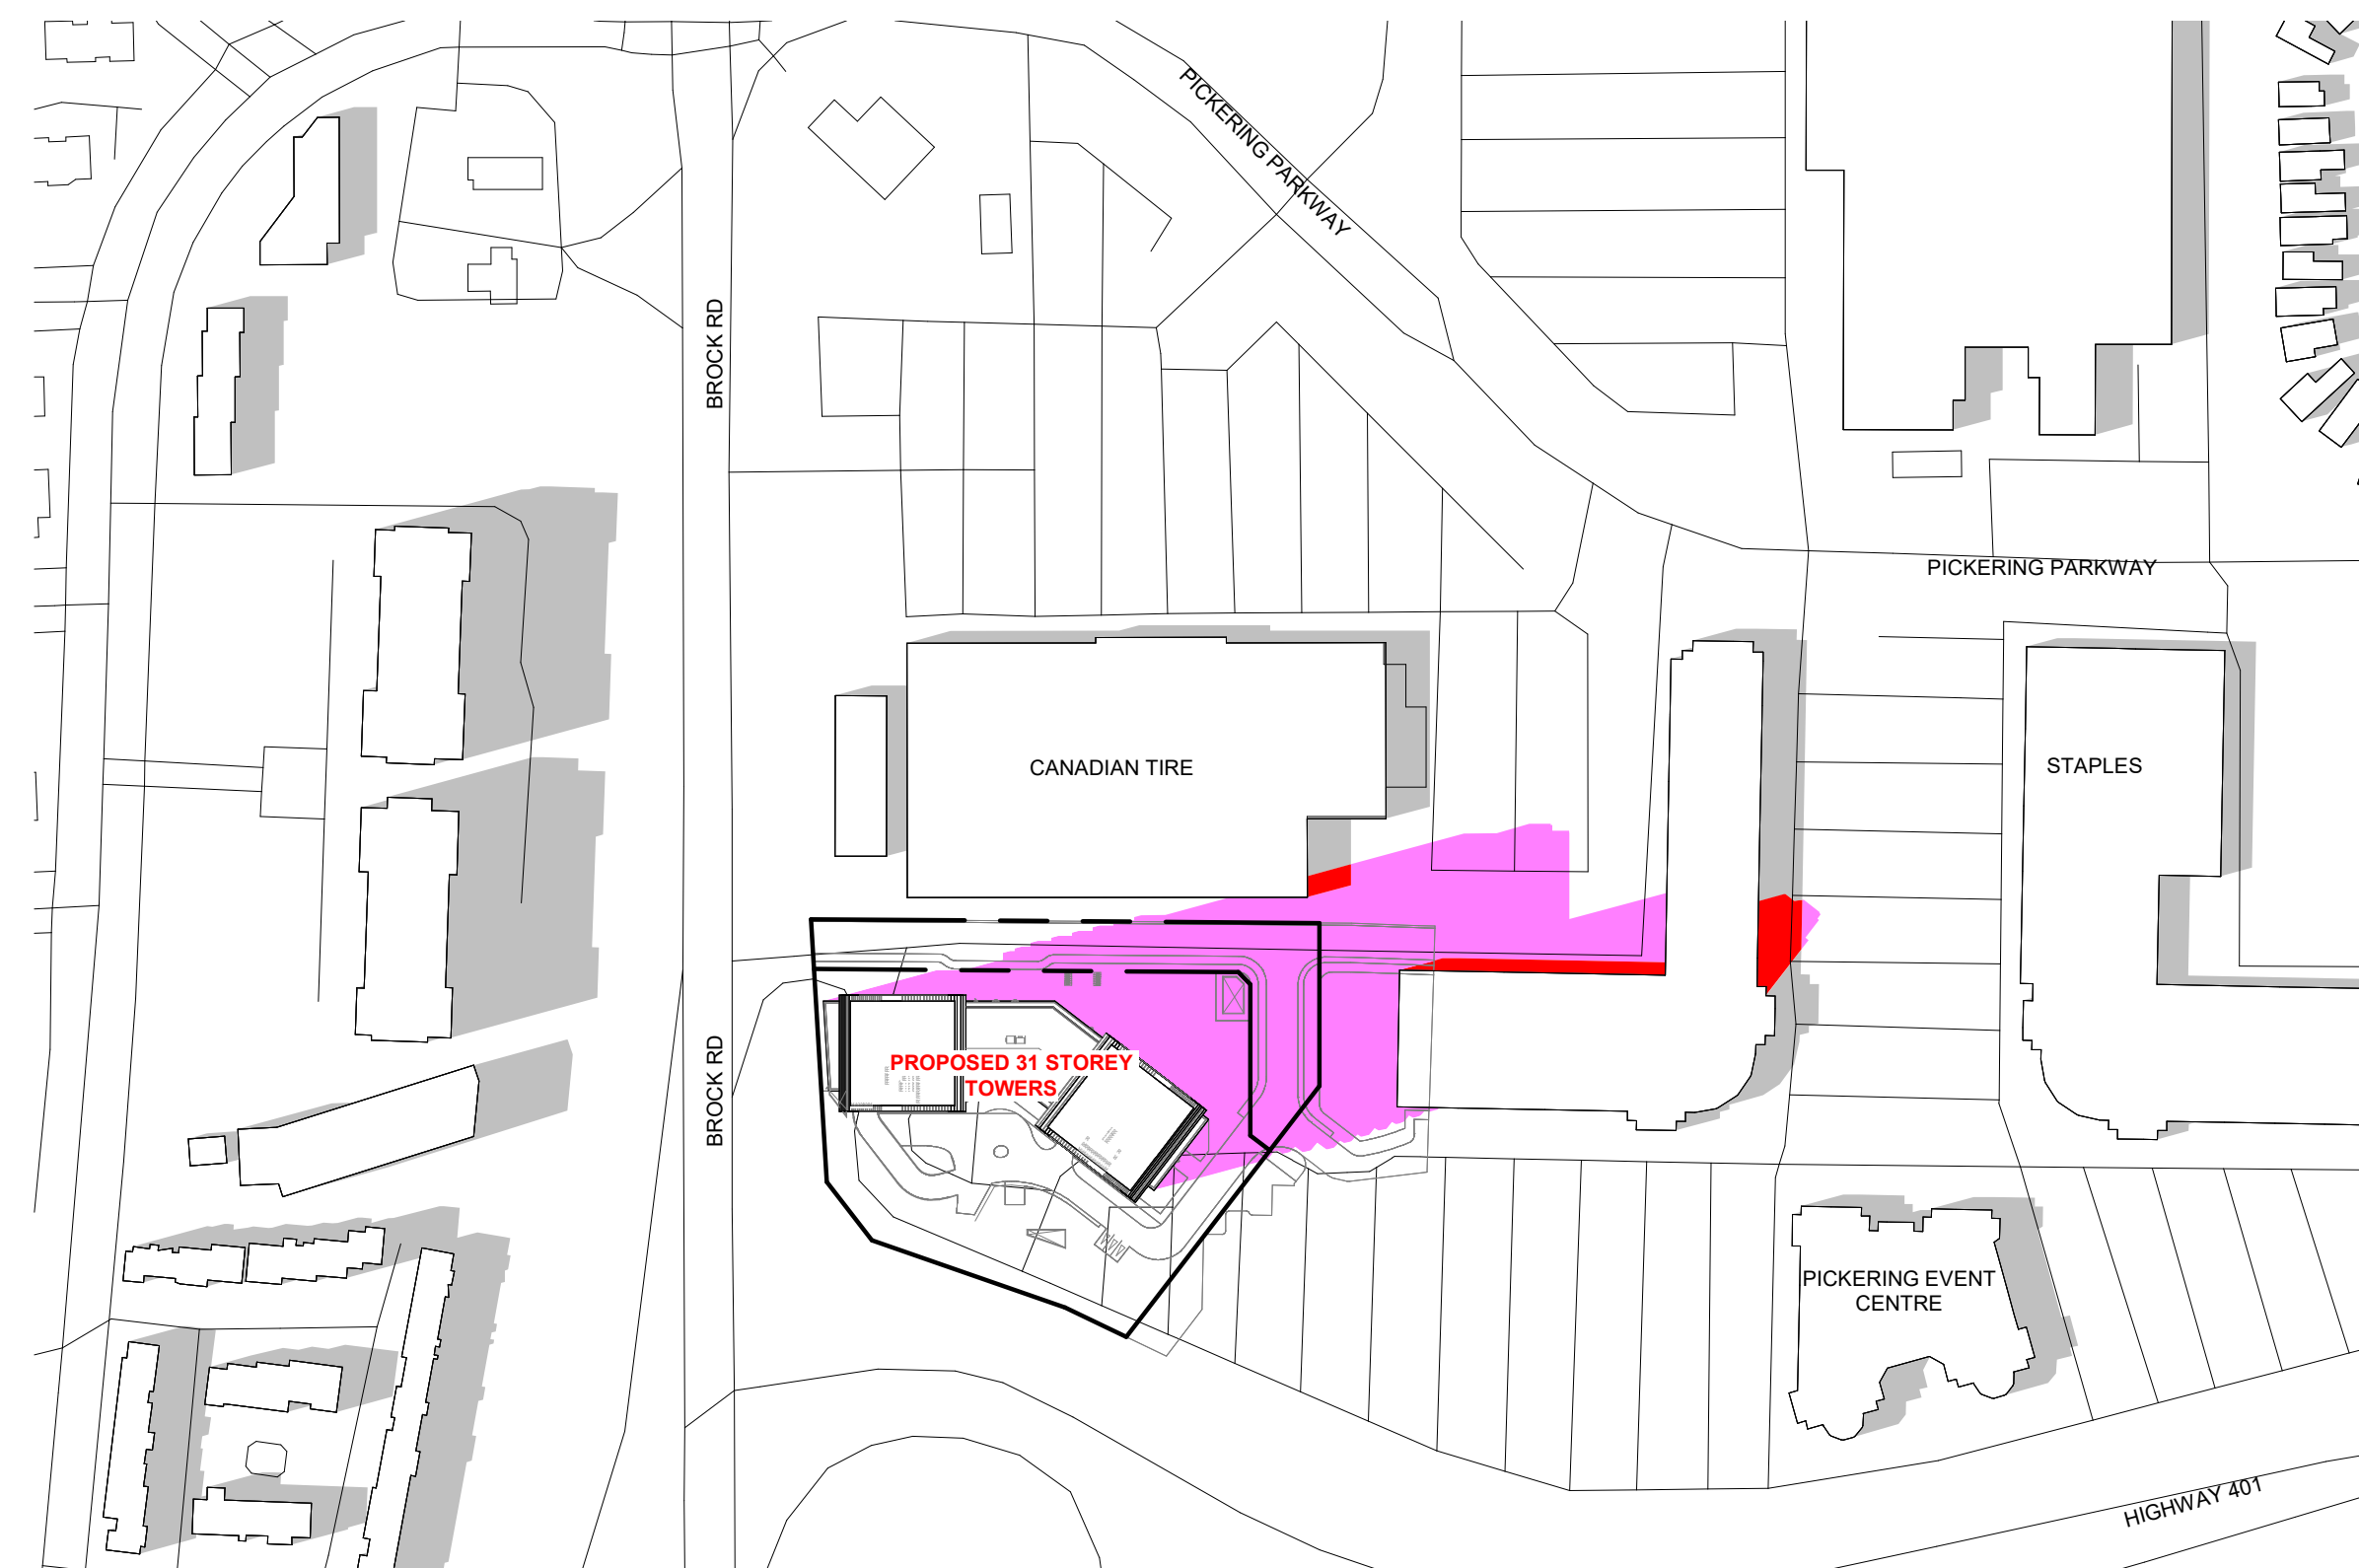

4 SEPTEMBER 21 - 0418 PM SHADOWS
SPA818 1 : 2000

#	DATE	DESCRIPTION	BY
---	------	-------------	----



PROJECT
PICKERING DESIGN CENTRE (BLOCK 1)
1775 PICKERING PARKWAY
PICKERING, ON.

DRAWING
SHADOW STUDIES

PROJECT NO.
06.037RZ
PROJECT DATE
2022-05-12
DRAWN BY
TKA
CHECKED BY
AYU
SCALE
1 : 2000




DRAWING NO.
SPA818


This drawing, as an instrument of service, is provided by and is the property of Turner Fleischer Architects Inc. The contractor must verify and accept responsibility for all dimensions and conditions on site and must notify Turner Fleischer Architects Inc. of any variations from the supplied information. This drawing is not to be scaled. The architect is not responsible for the accuracy of survey, structural, mechanical, electrical, etc. information shown on this drawing. Refer to the appropriate consultant drawings before proceeding with the work. Construction must conform to all applicable codes and requirements of applicable having jurisdiction. The contractor working from drawings not specifically marked "for Construction" must assume full responsibility and bear costs for any corrections or damages resulting from his work.

LEGEND

- NET NEW SHADOW BY PROPOSED DEVELOPMENT
- EXISTING SHADOWS
- OVERLAPPING SHADOWS

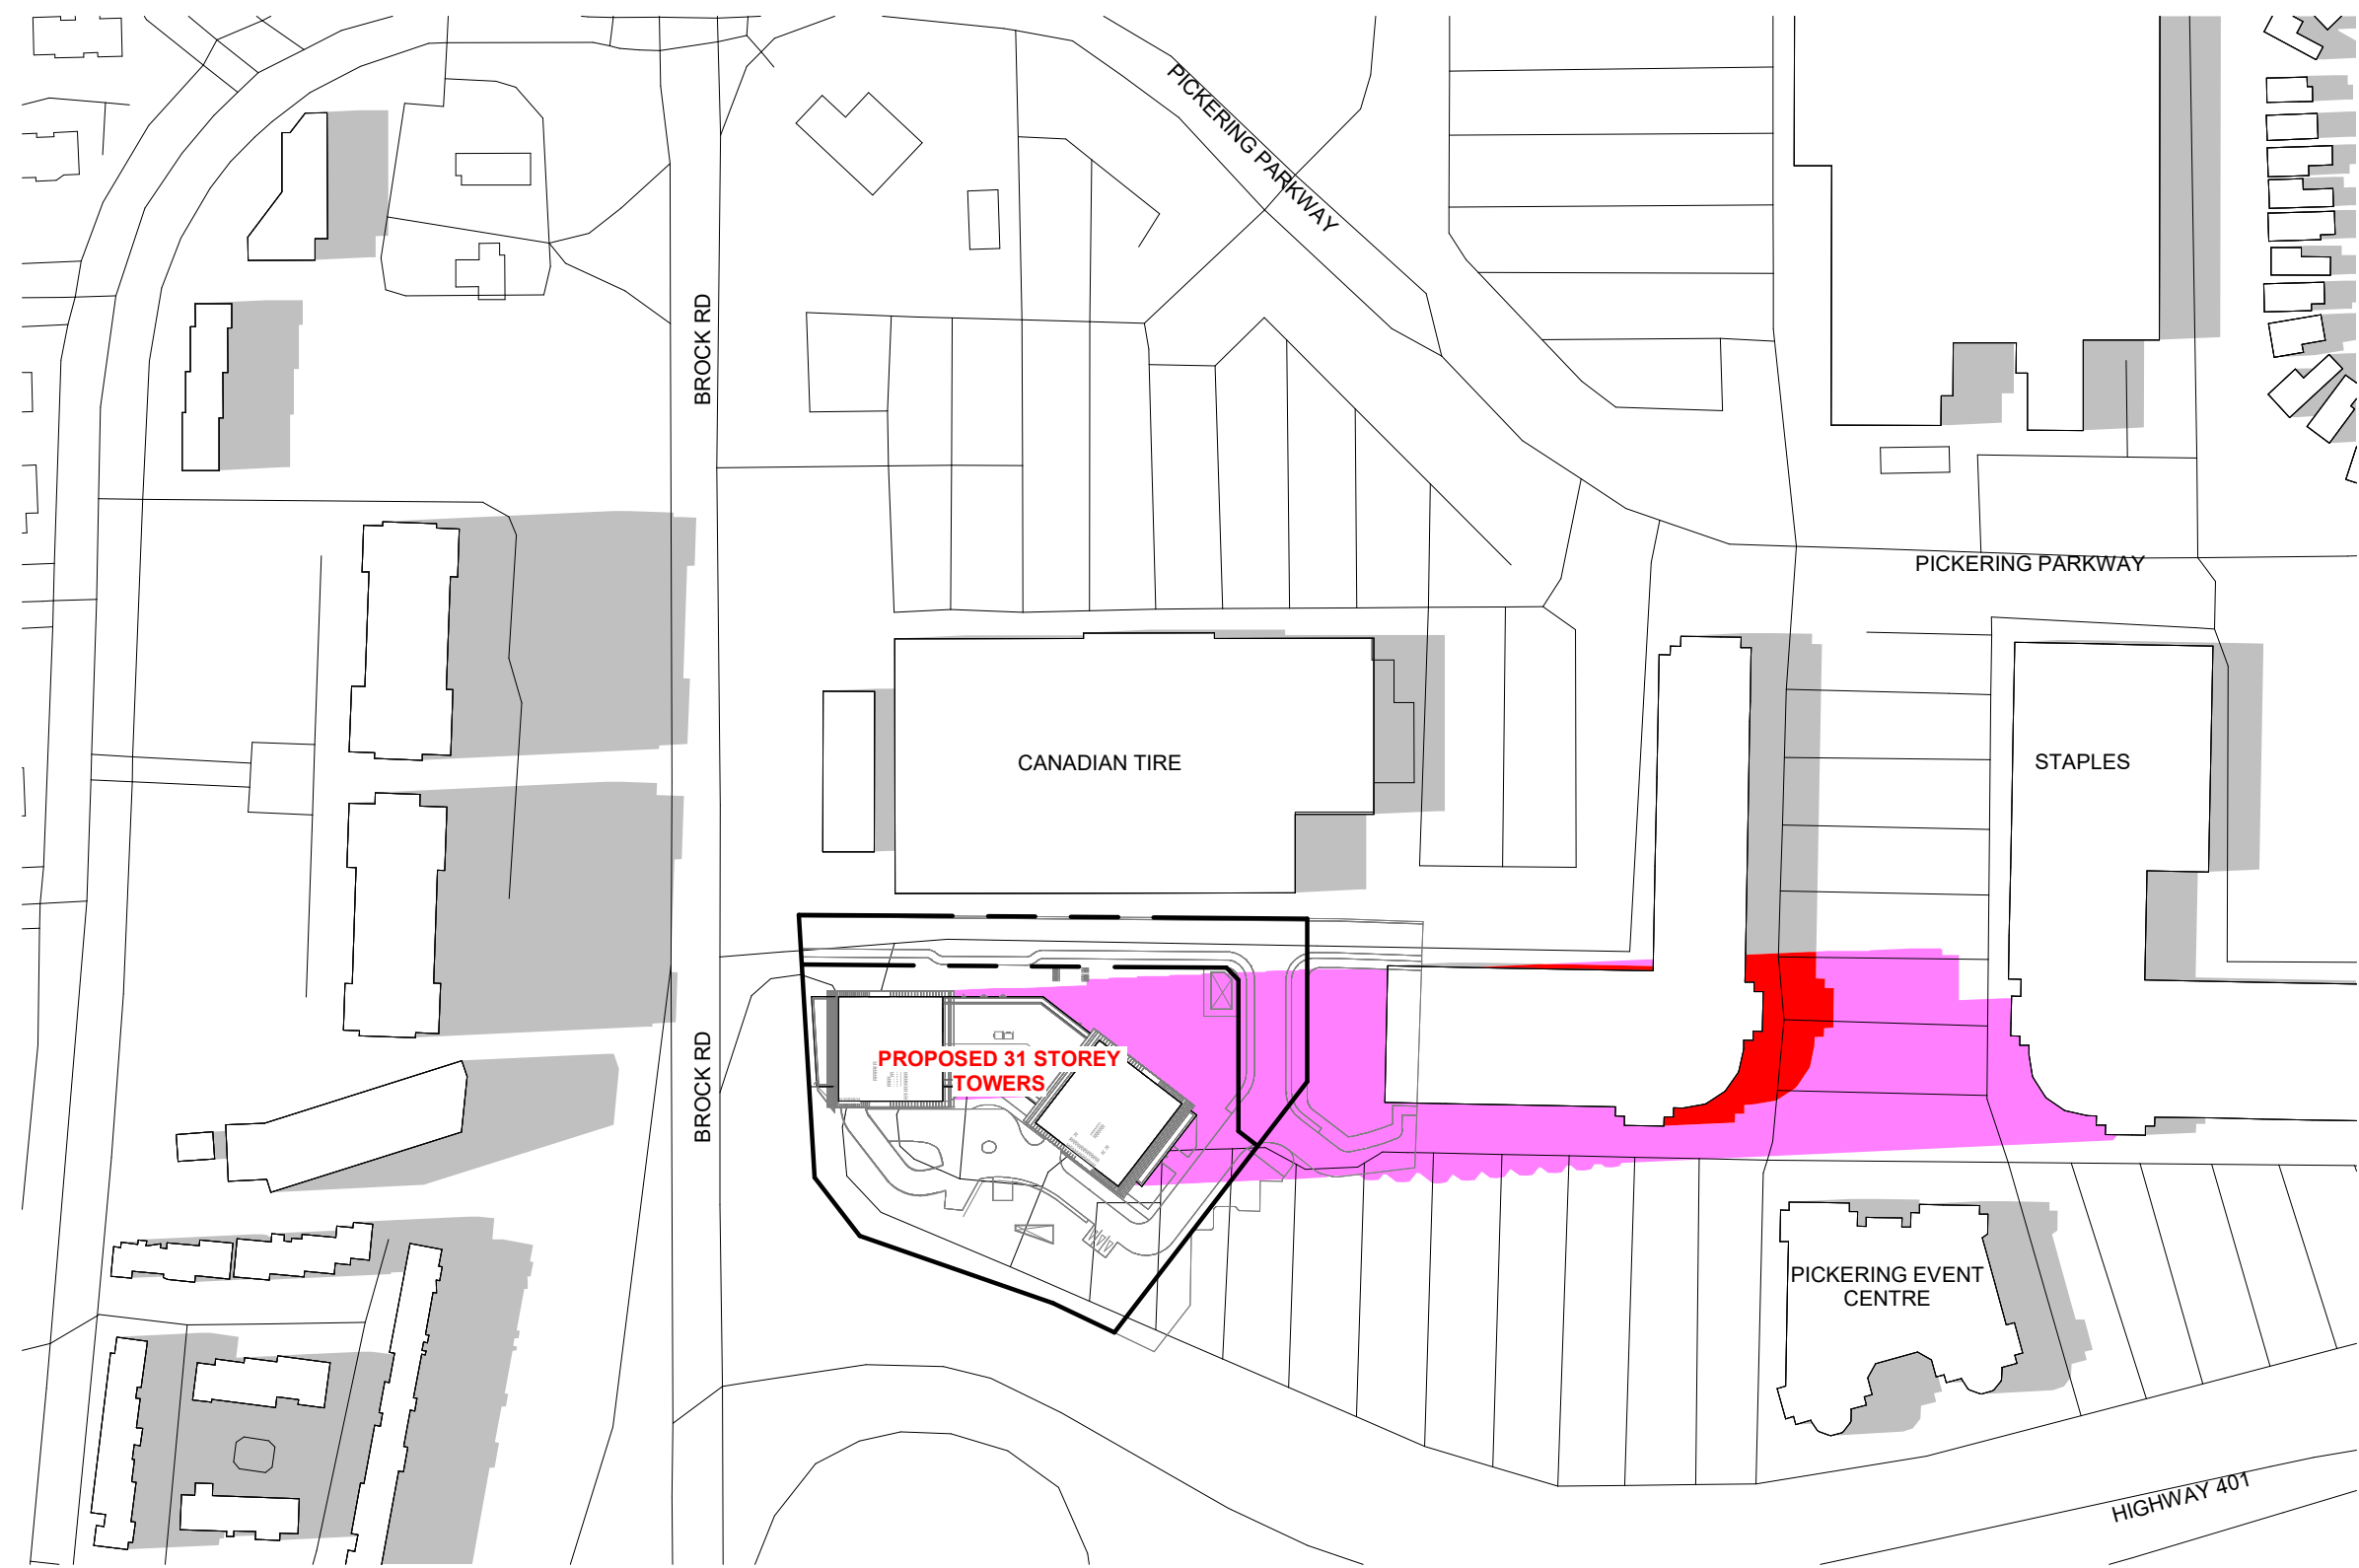

1 SEPTEMBER 21 - 0518 PM SHADOWS
SPA819 1 : 2000

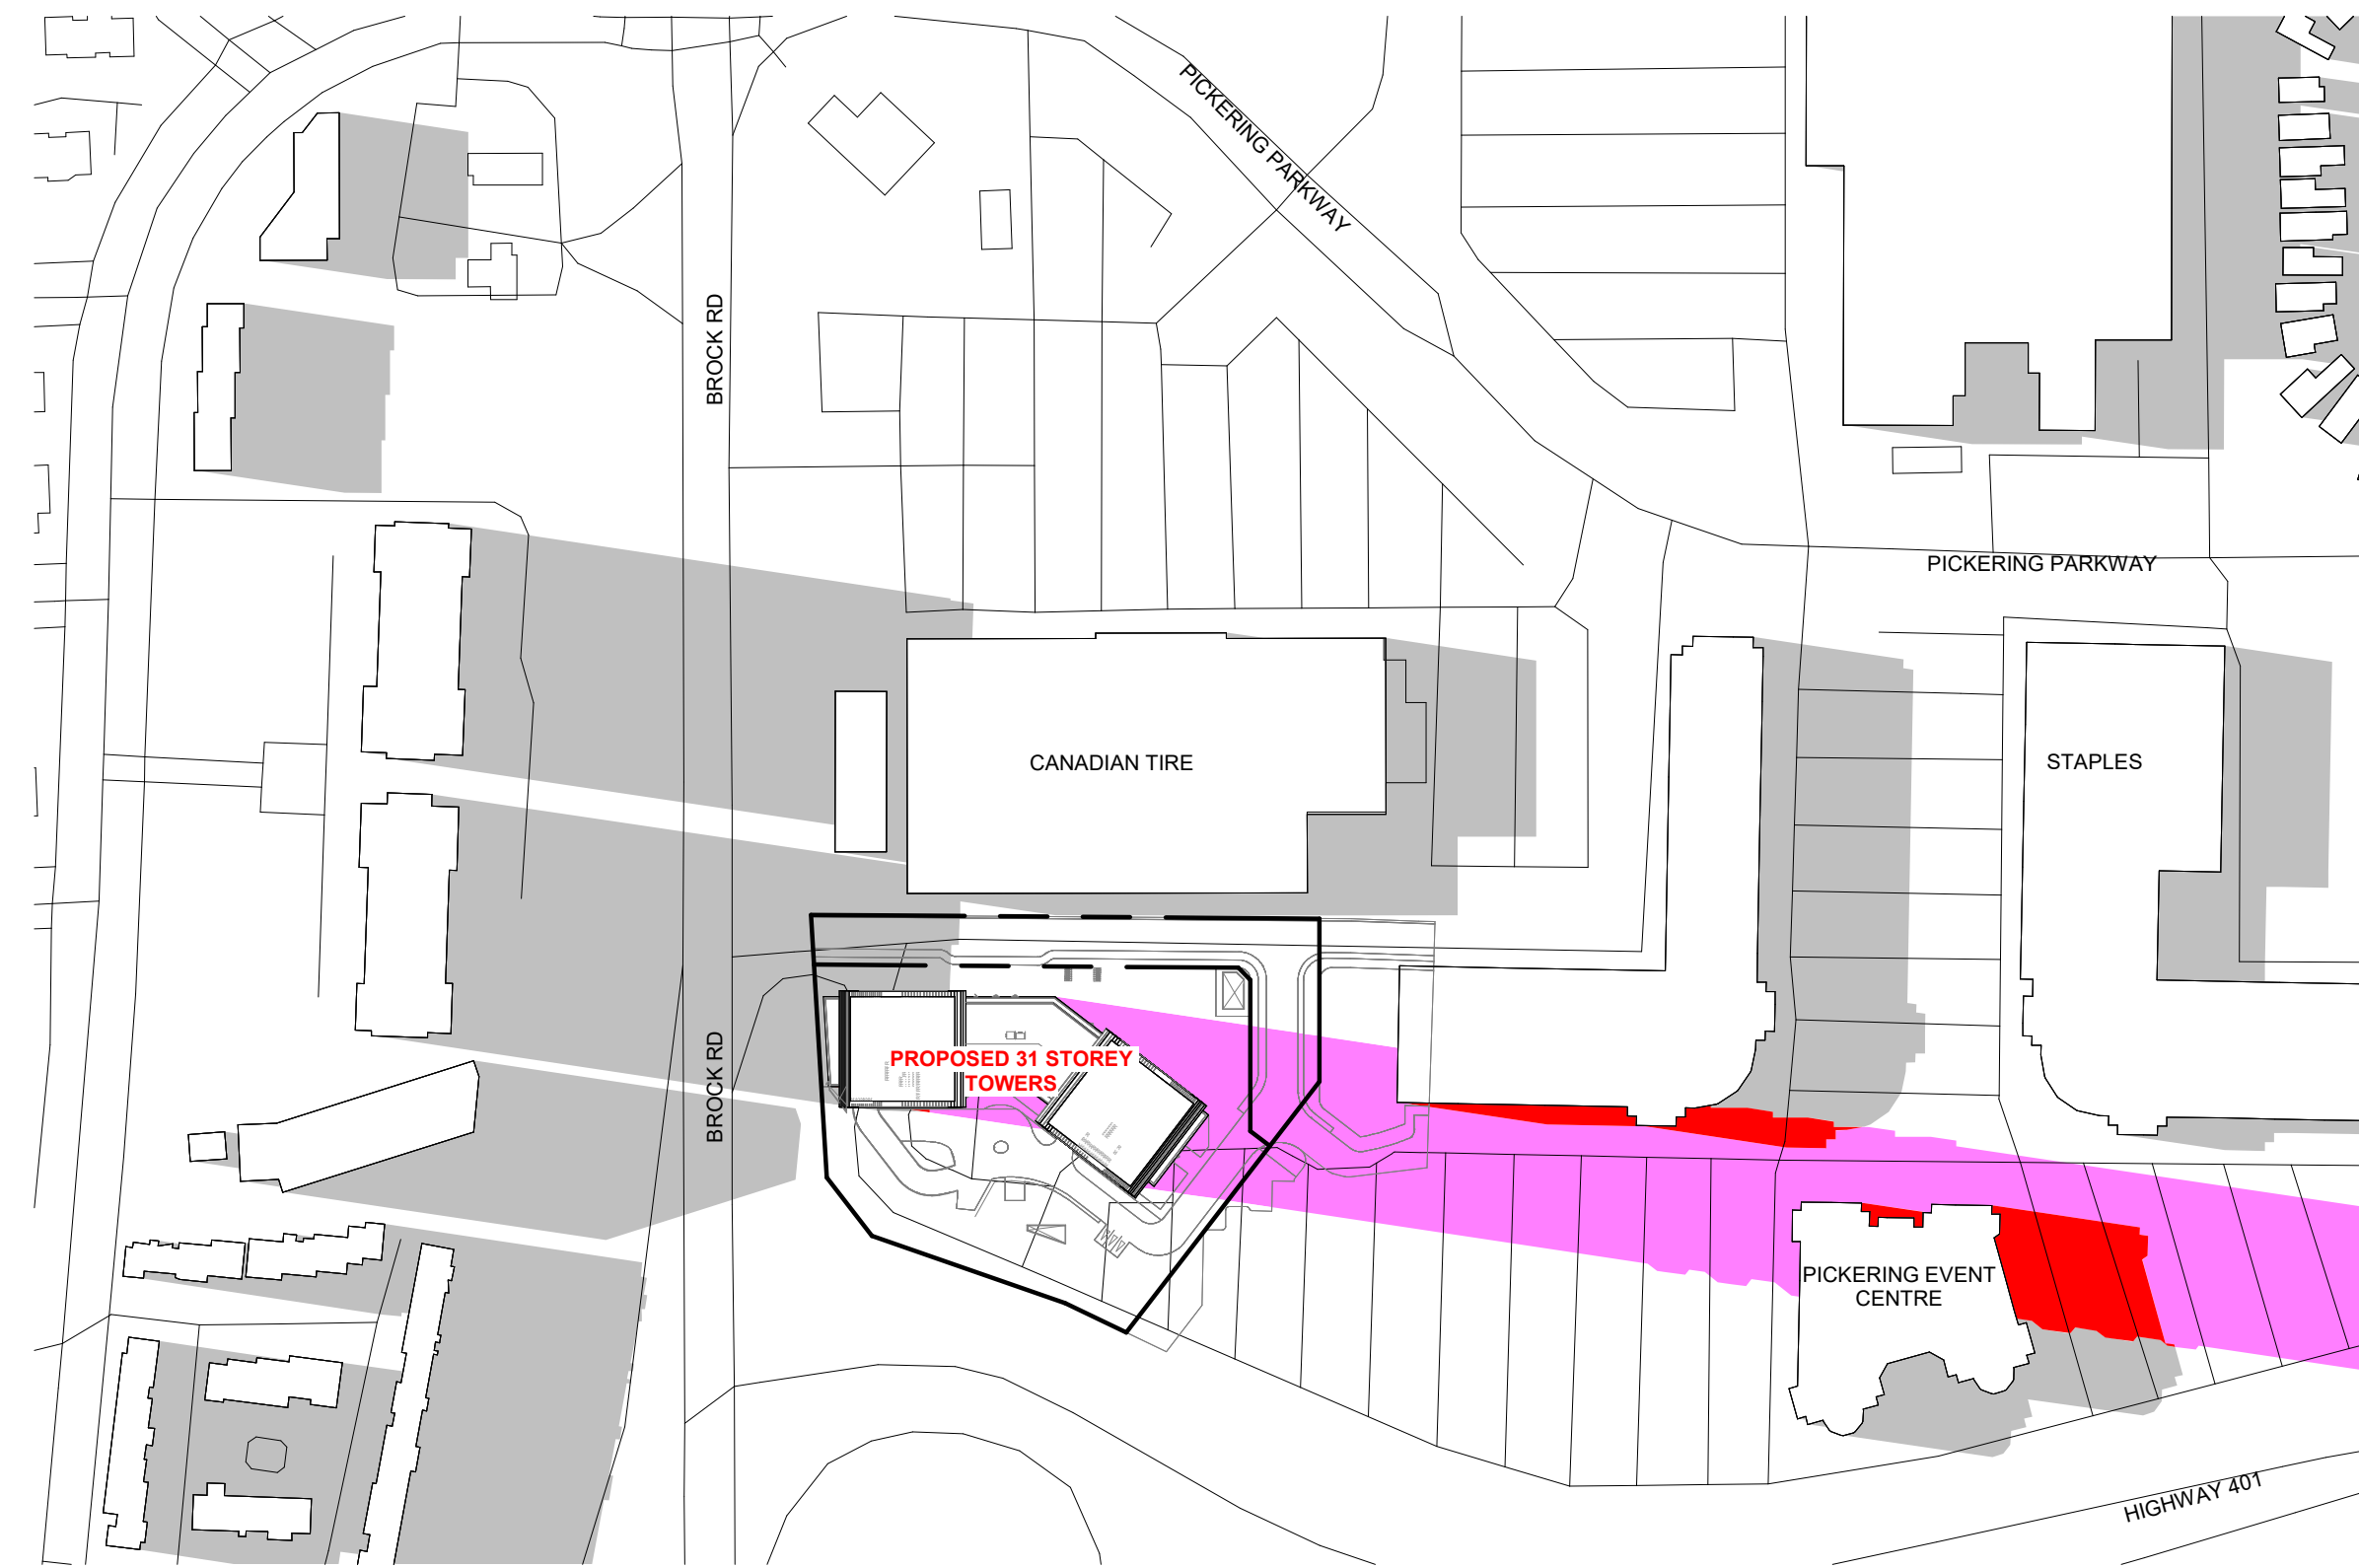

2 SEPTEMBER 21 - 0618 PM SHADOWS
SPA819 1 : 2000


#	DATE	DESCRIPTION	BY
---	------	-------------	----



PROJECT
PICKERING DESIGN CENTRE (BLOCK 1)
1775 PICKERING PARKWAY
PICKERING, ON.

DRAWING
SHADOW STUDIES

PROJECT NO.
06.037RZ
PROJECT DATE
2022-05-12
DRAWN BY
TKA
CHECKED BY
AYU
SCALE
1 : 2000

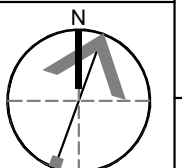


DRAWING NO.
SPA819


This drawing, as an instrument of service, is provided by and is the property of Turner Fleischer Architects Inc. The contractor must verify and accept responsibility for all dimensions and conditions on site and must notify Turner Fleischer Architects Inc. of any variations from the supplied information. This drawing is not to be scaled. The architect is not responsible for the accuracy of survey, structural, mechanical, electrical, etc. information shown on this drawing. Refer to the appropriate consultant drawings before proceeding with the work. Contractor must conform to all applicable codes and requirements of authorities having jurisdiction. The contractor working from drawings not specifically marked "For Contractor" must assume full responsibility and bear costs for any corrections or damages resulting from his work.

LEGEND


- NET NEW SHADOW BY PROPOSED DEVELOPMENT
- EXISTING SHADOWS
- OVERLAPPING SHADOWS

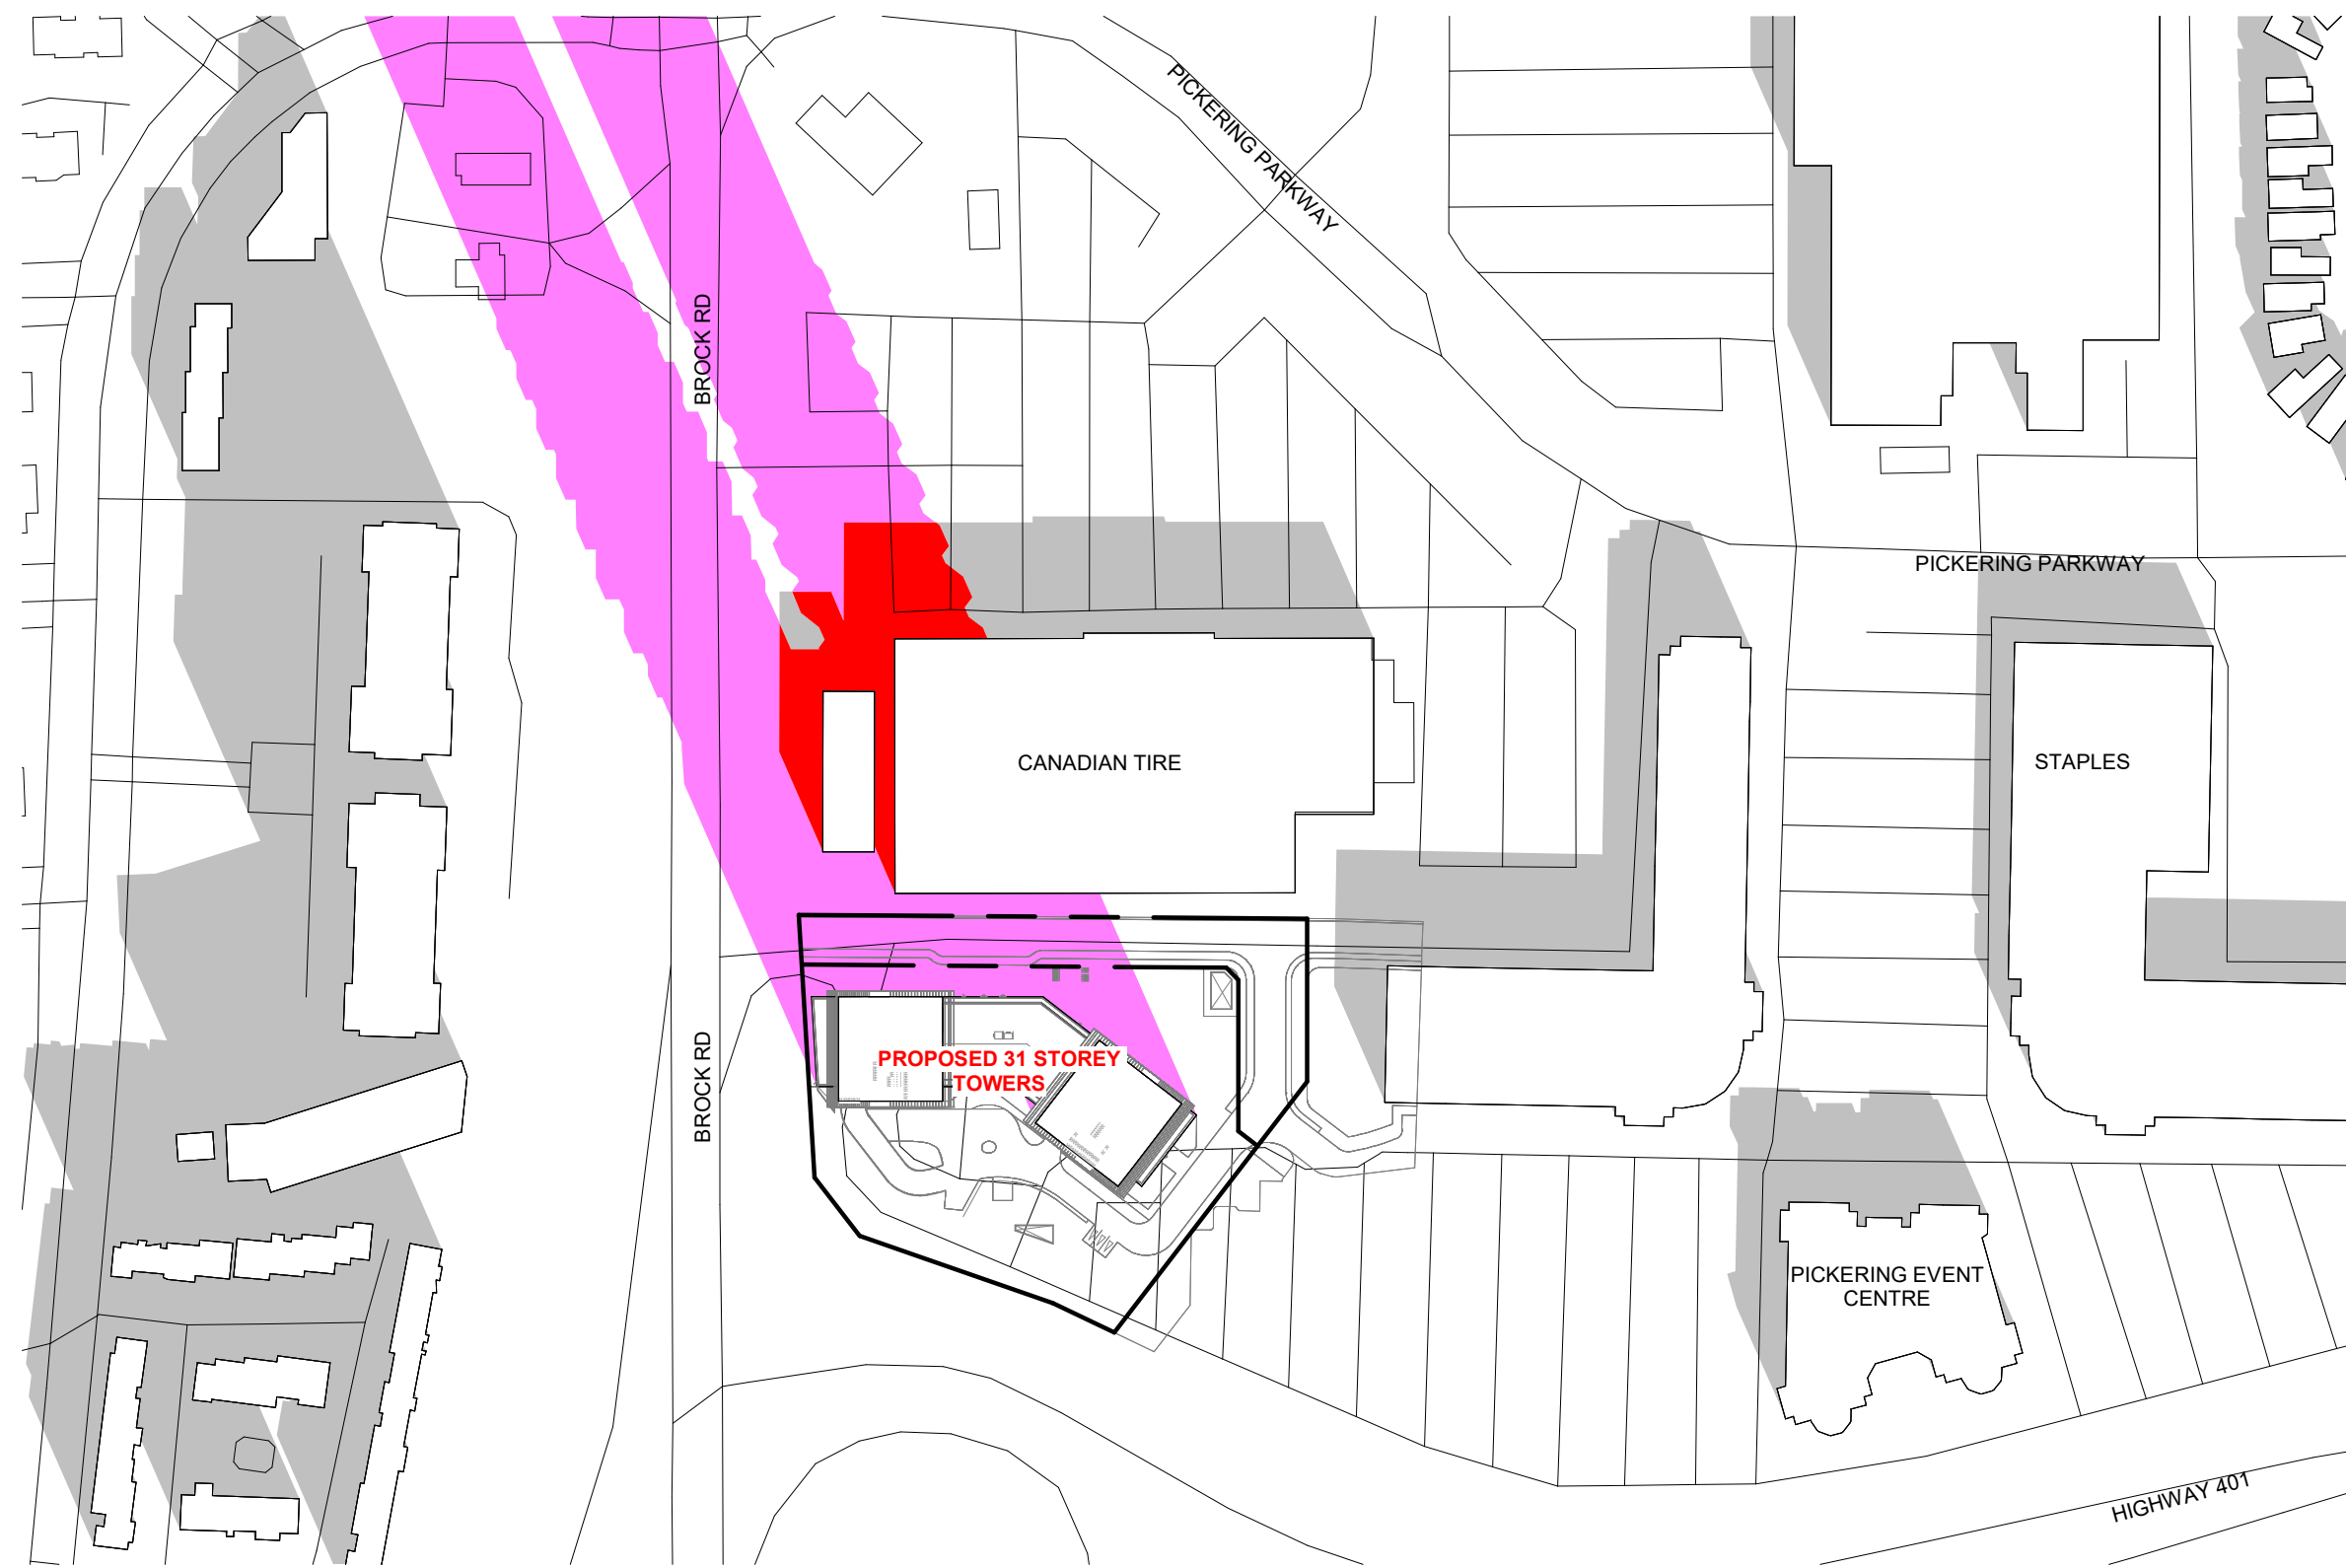


1 DECEMBER 21 - 0918 AM SHADOWS
SPA820 1 : 2000

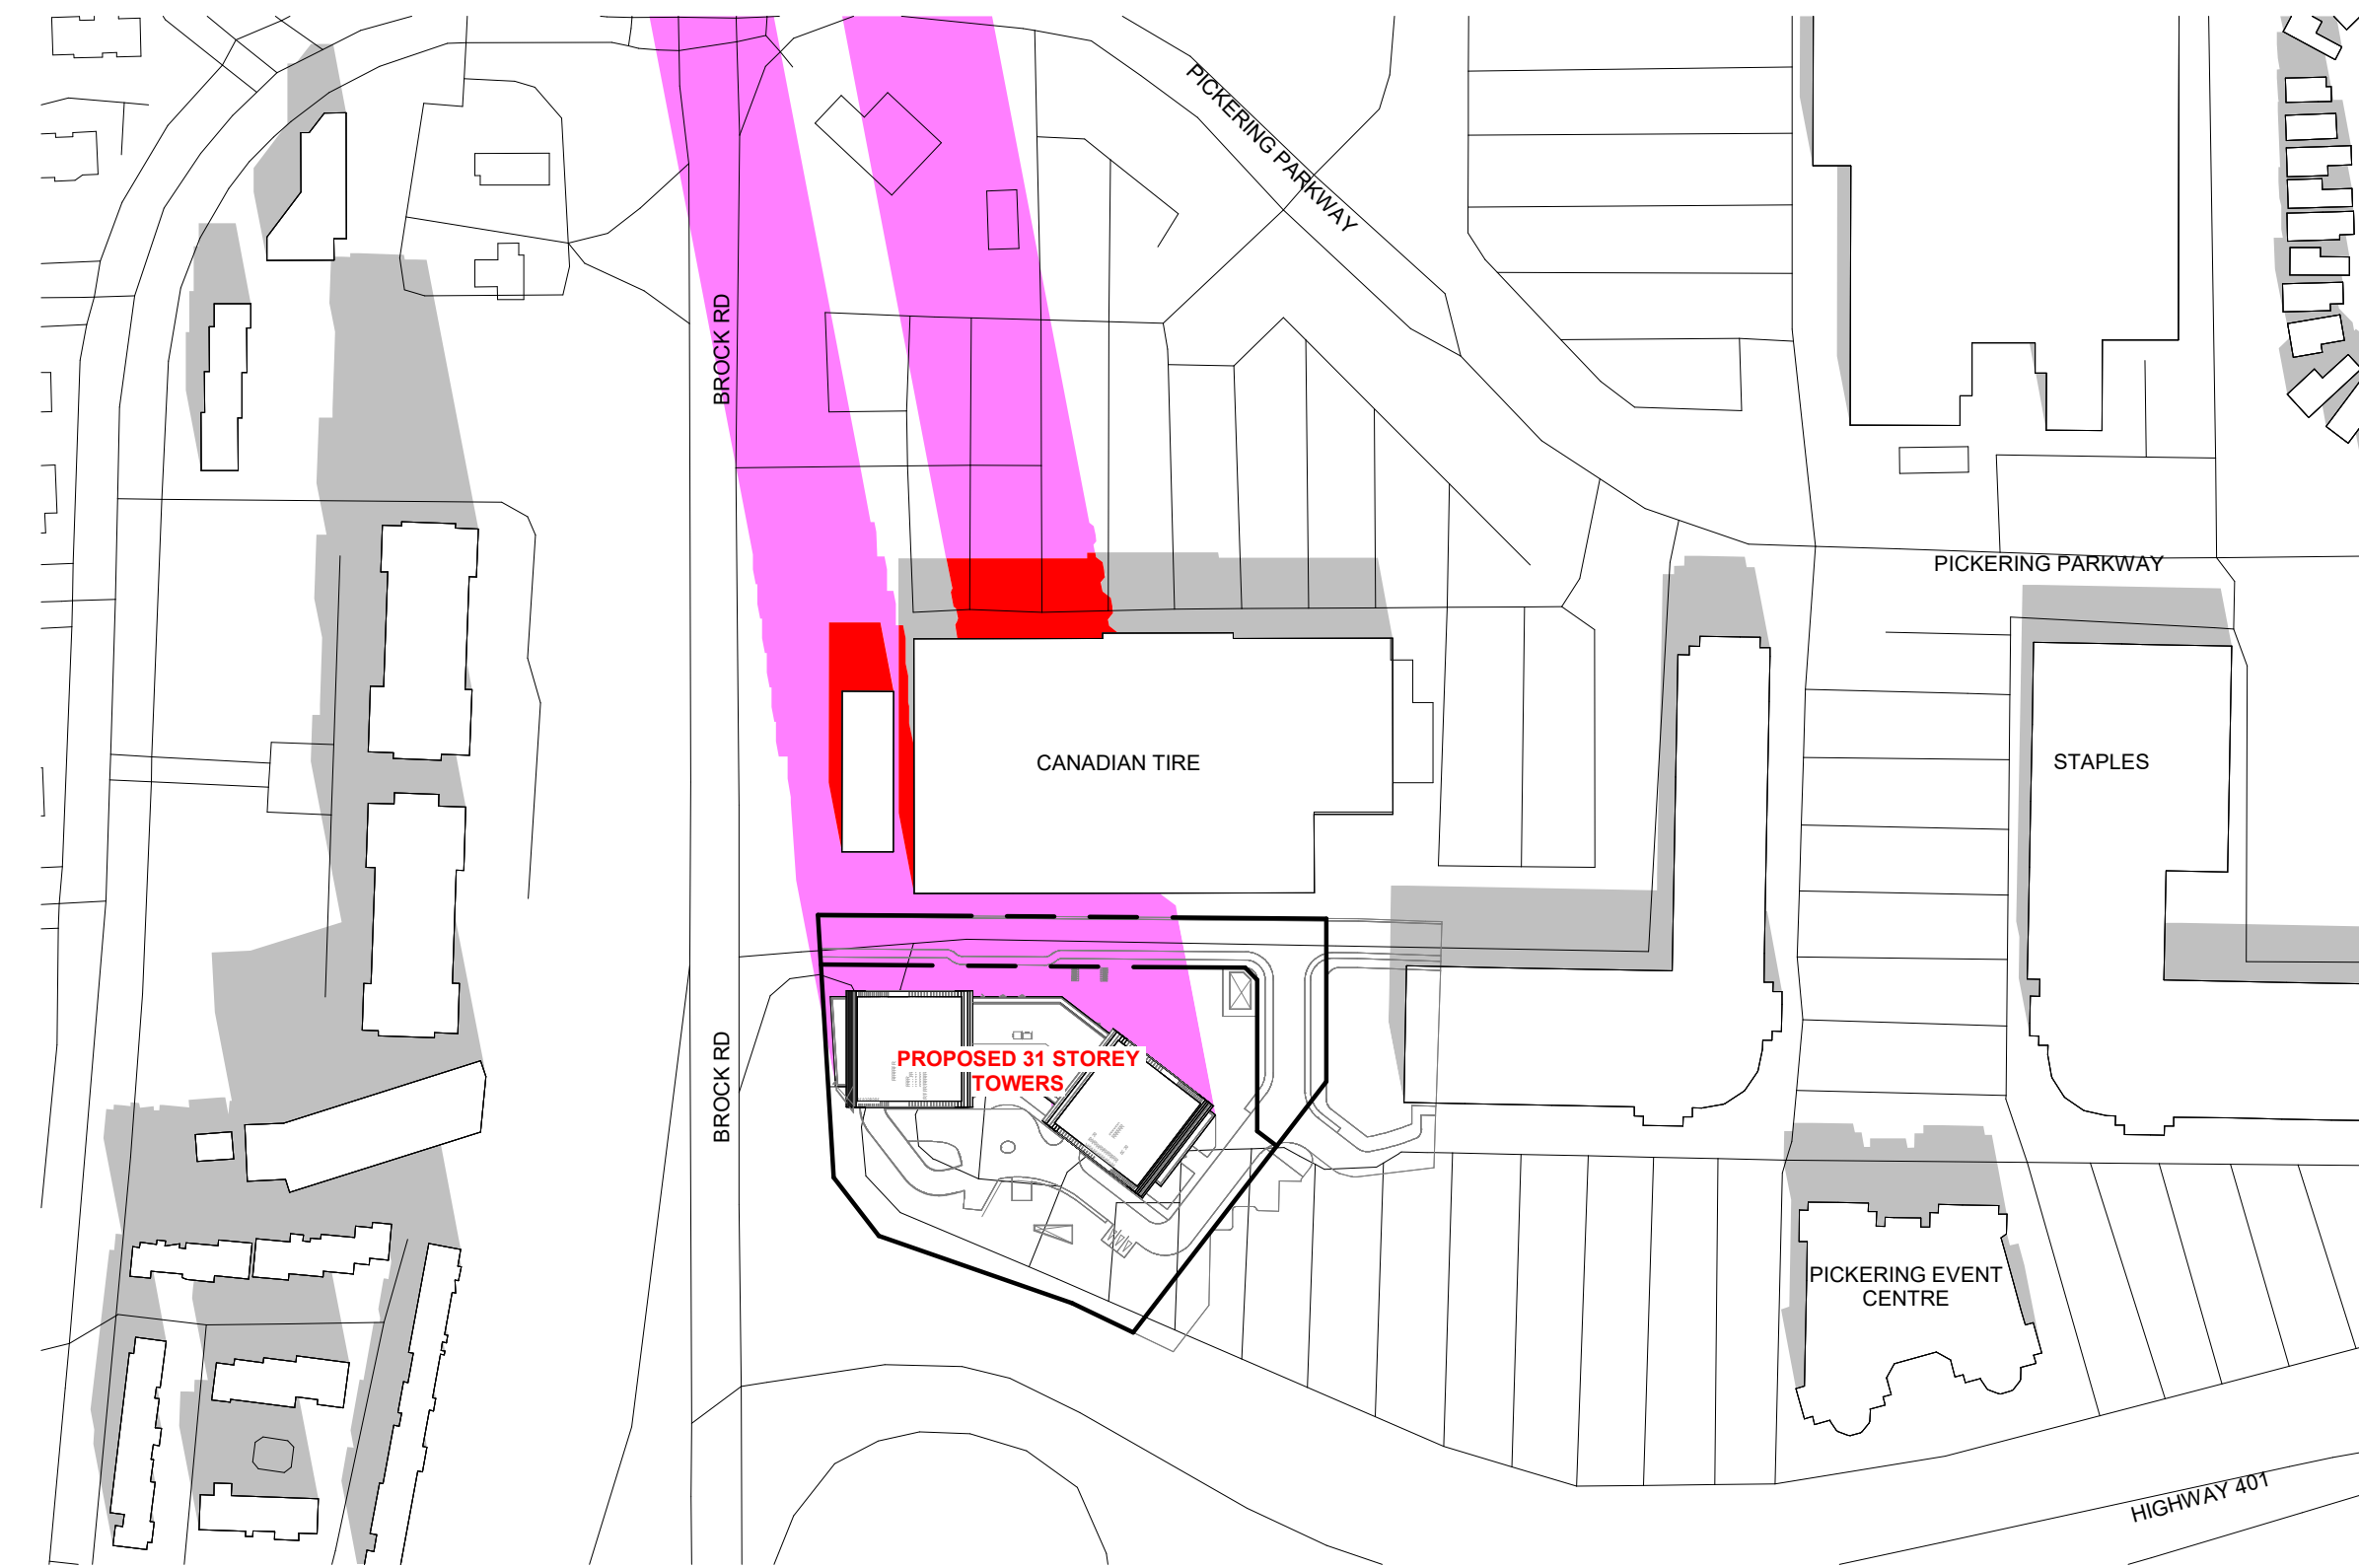

2 DECEMBER 21 - 1018 AM SHADOWS
SPA820 1 : 2000

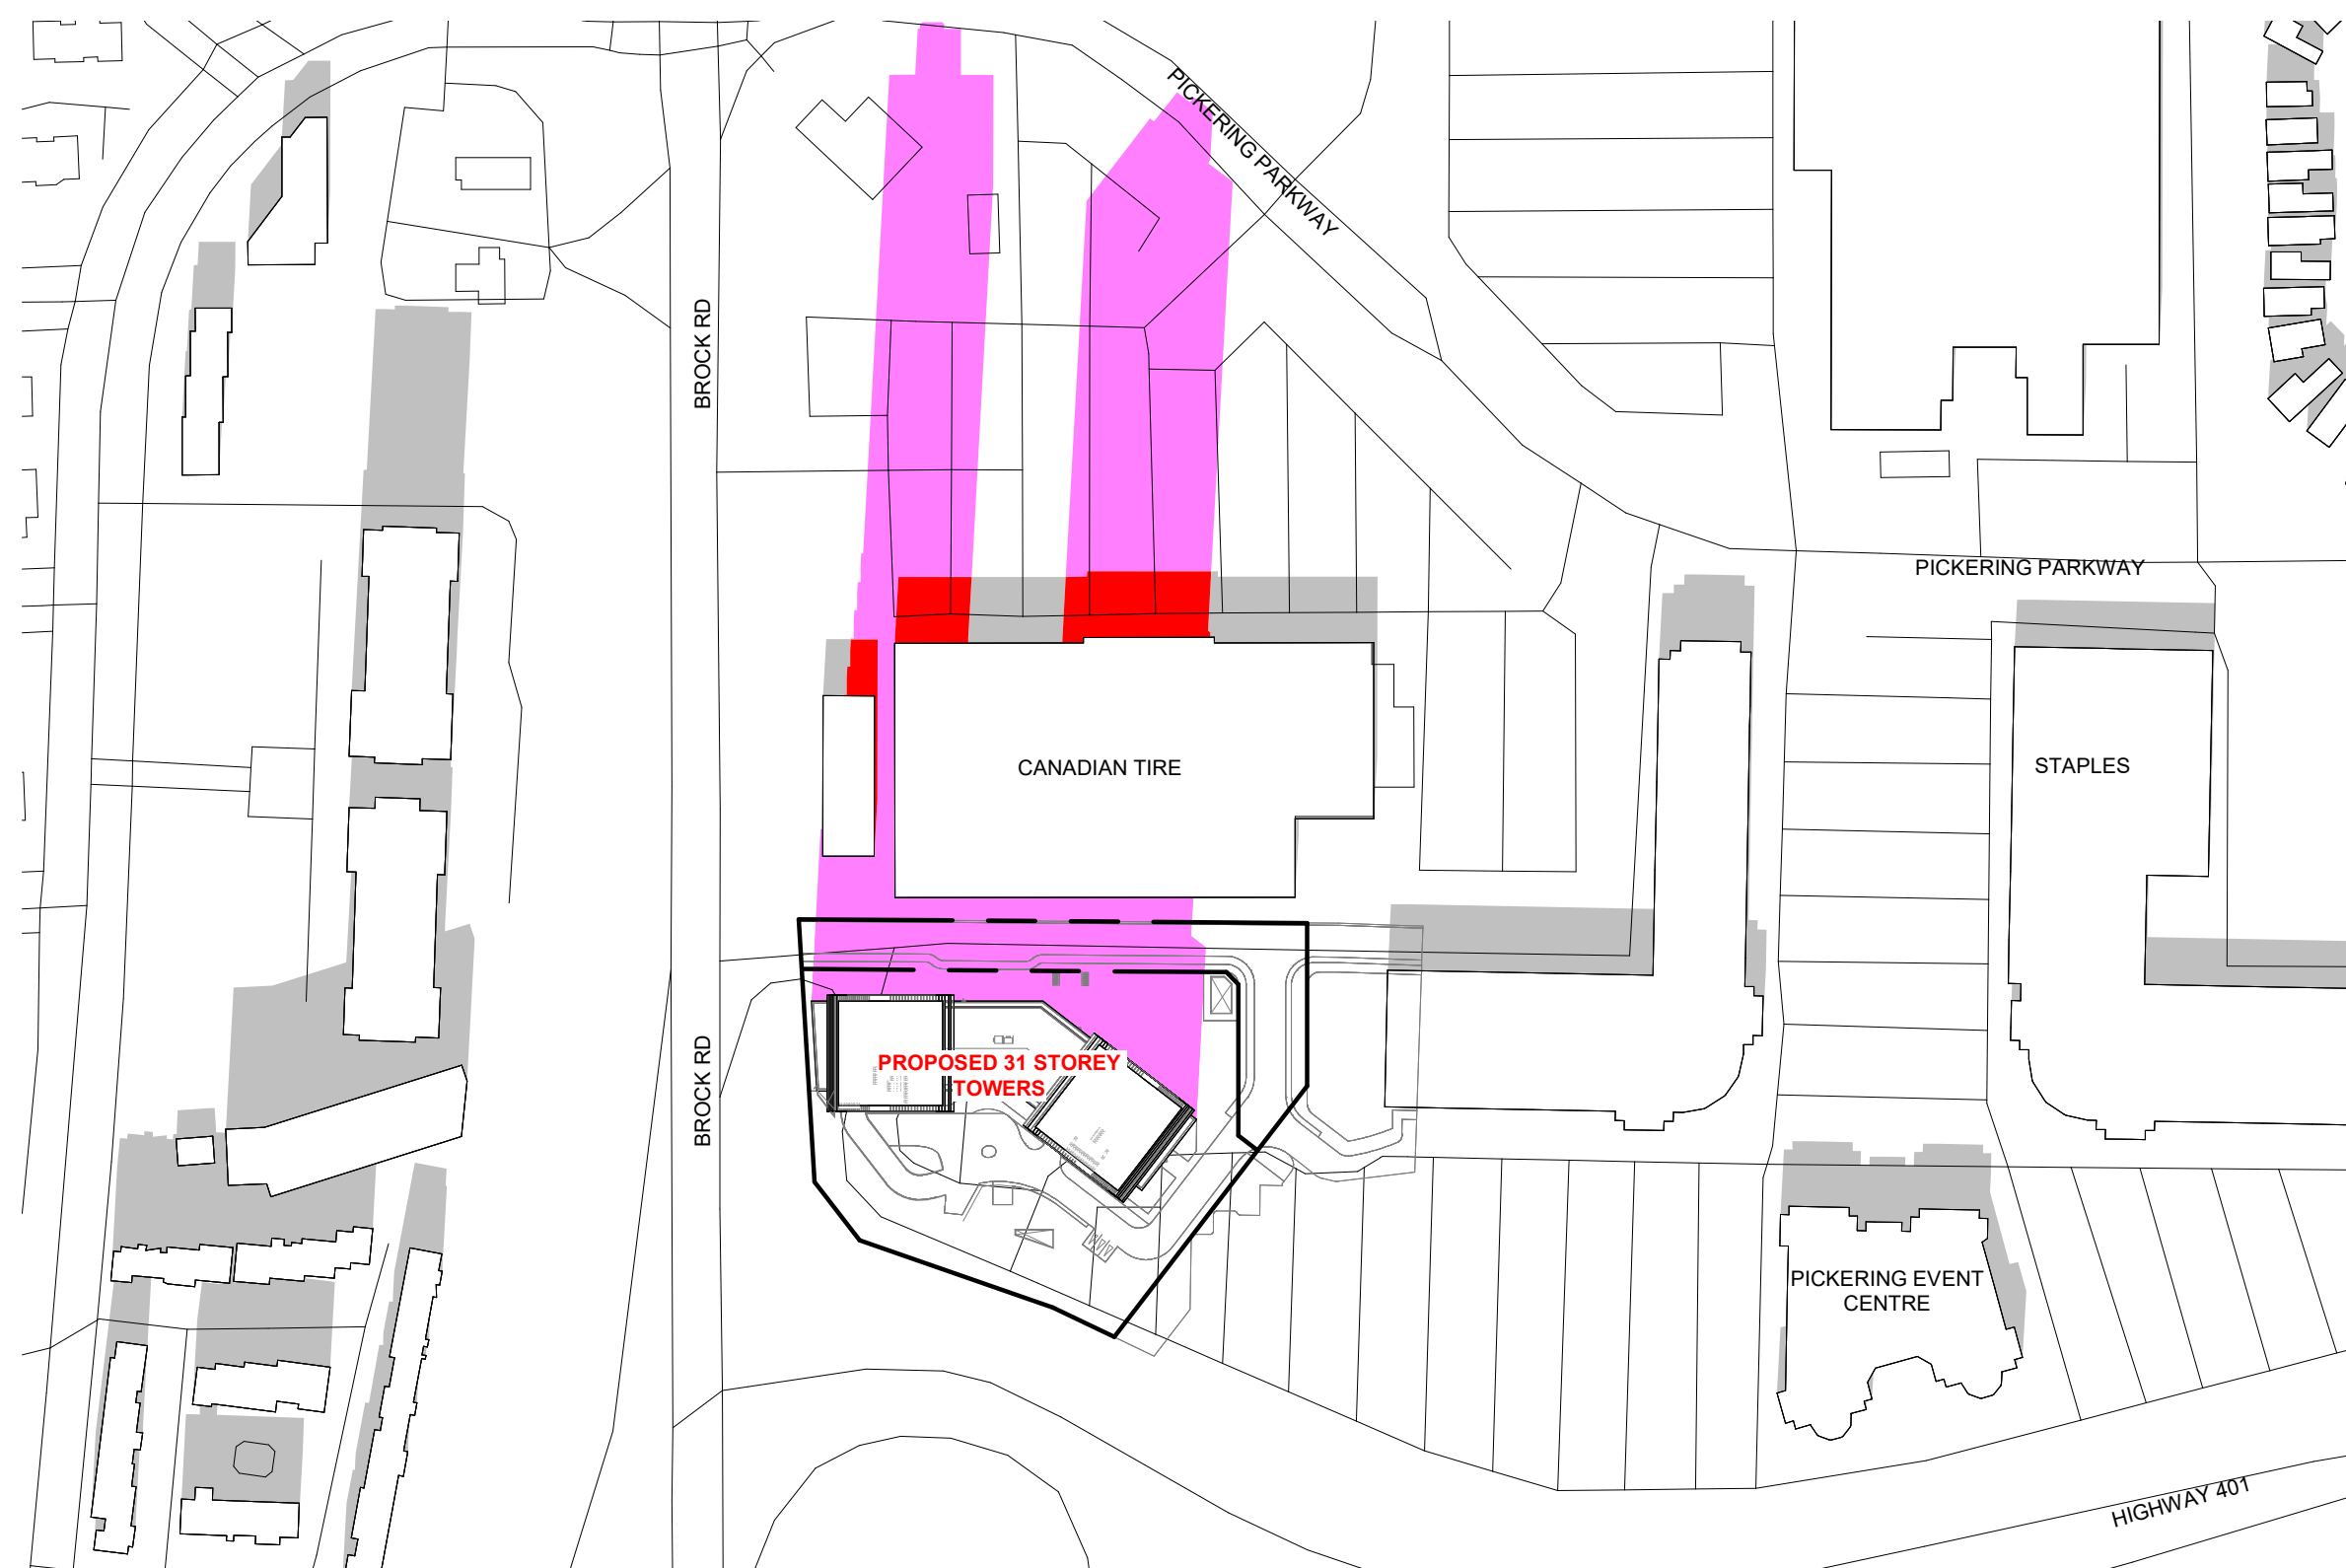

3 DECEMBER 21 - 1118 AM SHADOWS
SPA820 1 : 2000

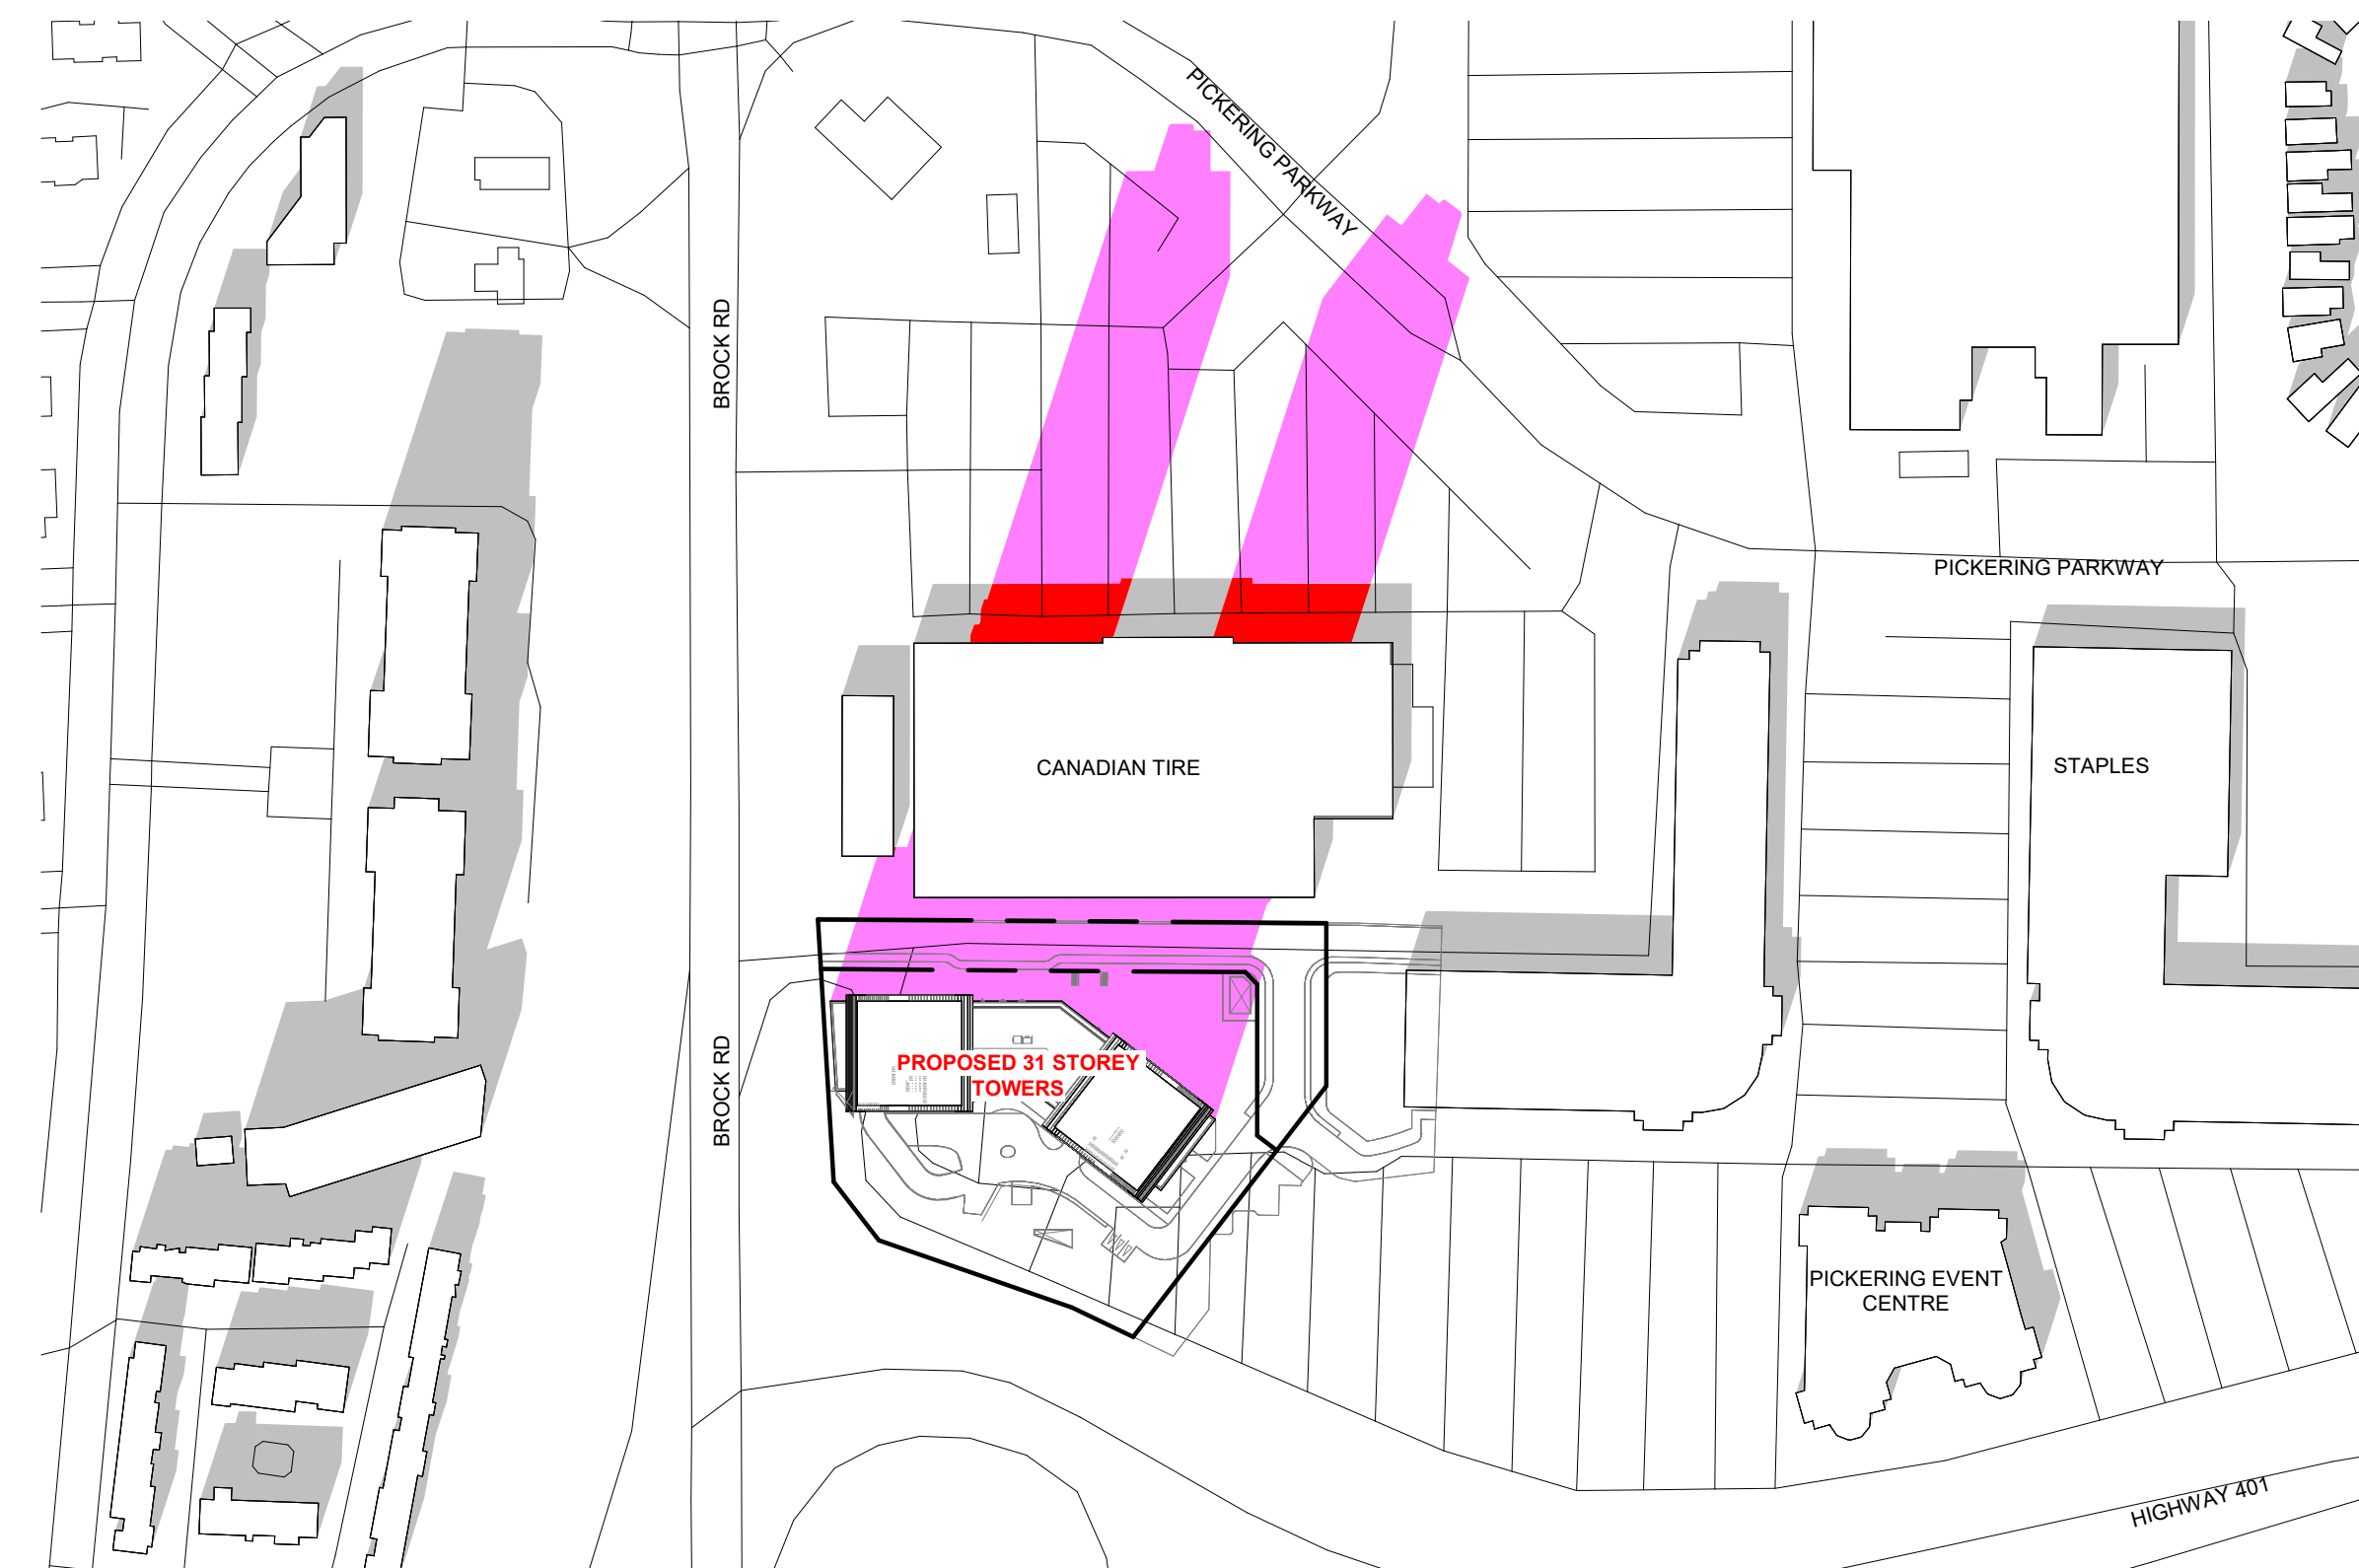

4 DECEMBER 21 - 1218 PM SHADOWS
SPA820 1 : 2000


#	DATE	DESCRIPTION	BY
---	------	-------------	----



PROJECT
PICKERING DESIGN CENTRE (BLOCK 1)
1775 PICKERING PARKWAY
PICKERING, ON.

DRAWING
SHADOW STUDIES

PROJECT NO.
06.037RZ
PROJECT DATE
2022-05-12
DRAWN BY
TKA
CHECKED BY
AYU
SCALE
1 : 2000

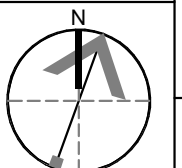


DRAWING NO.
SPA820


This drawing, as an instrument of service, is provided by and is the property of Turner Fleischer Architects Inc. The contractor must verify and accept responsibility for all dimensions and conditions on site and must notify Turner Fleischer Architects Inc. of any variations from the supplied information. This drawing is not to be scaled. The architect is not responsible for the accuracy of survey, structural, mechanical, electrical, etc. information shown on this drawing. Refer to the appropriate consultant drawings before proceeding with the work. Contractor must conform to all applicable codes and requirements of all relevant governing jurisdictions. The contractor working from drawings not specifically marked "for Contractor" must assume full responsibility and bear costs for any corrections or damages resulting from his work.

LEGEND


- NET NEW SHADOW BY PROPOSED DEVELOPMENT
- EXISTING SHADOWS
- OVERLAPPING SHADOWS

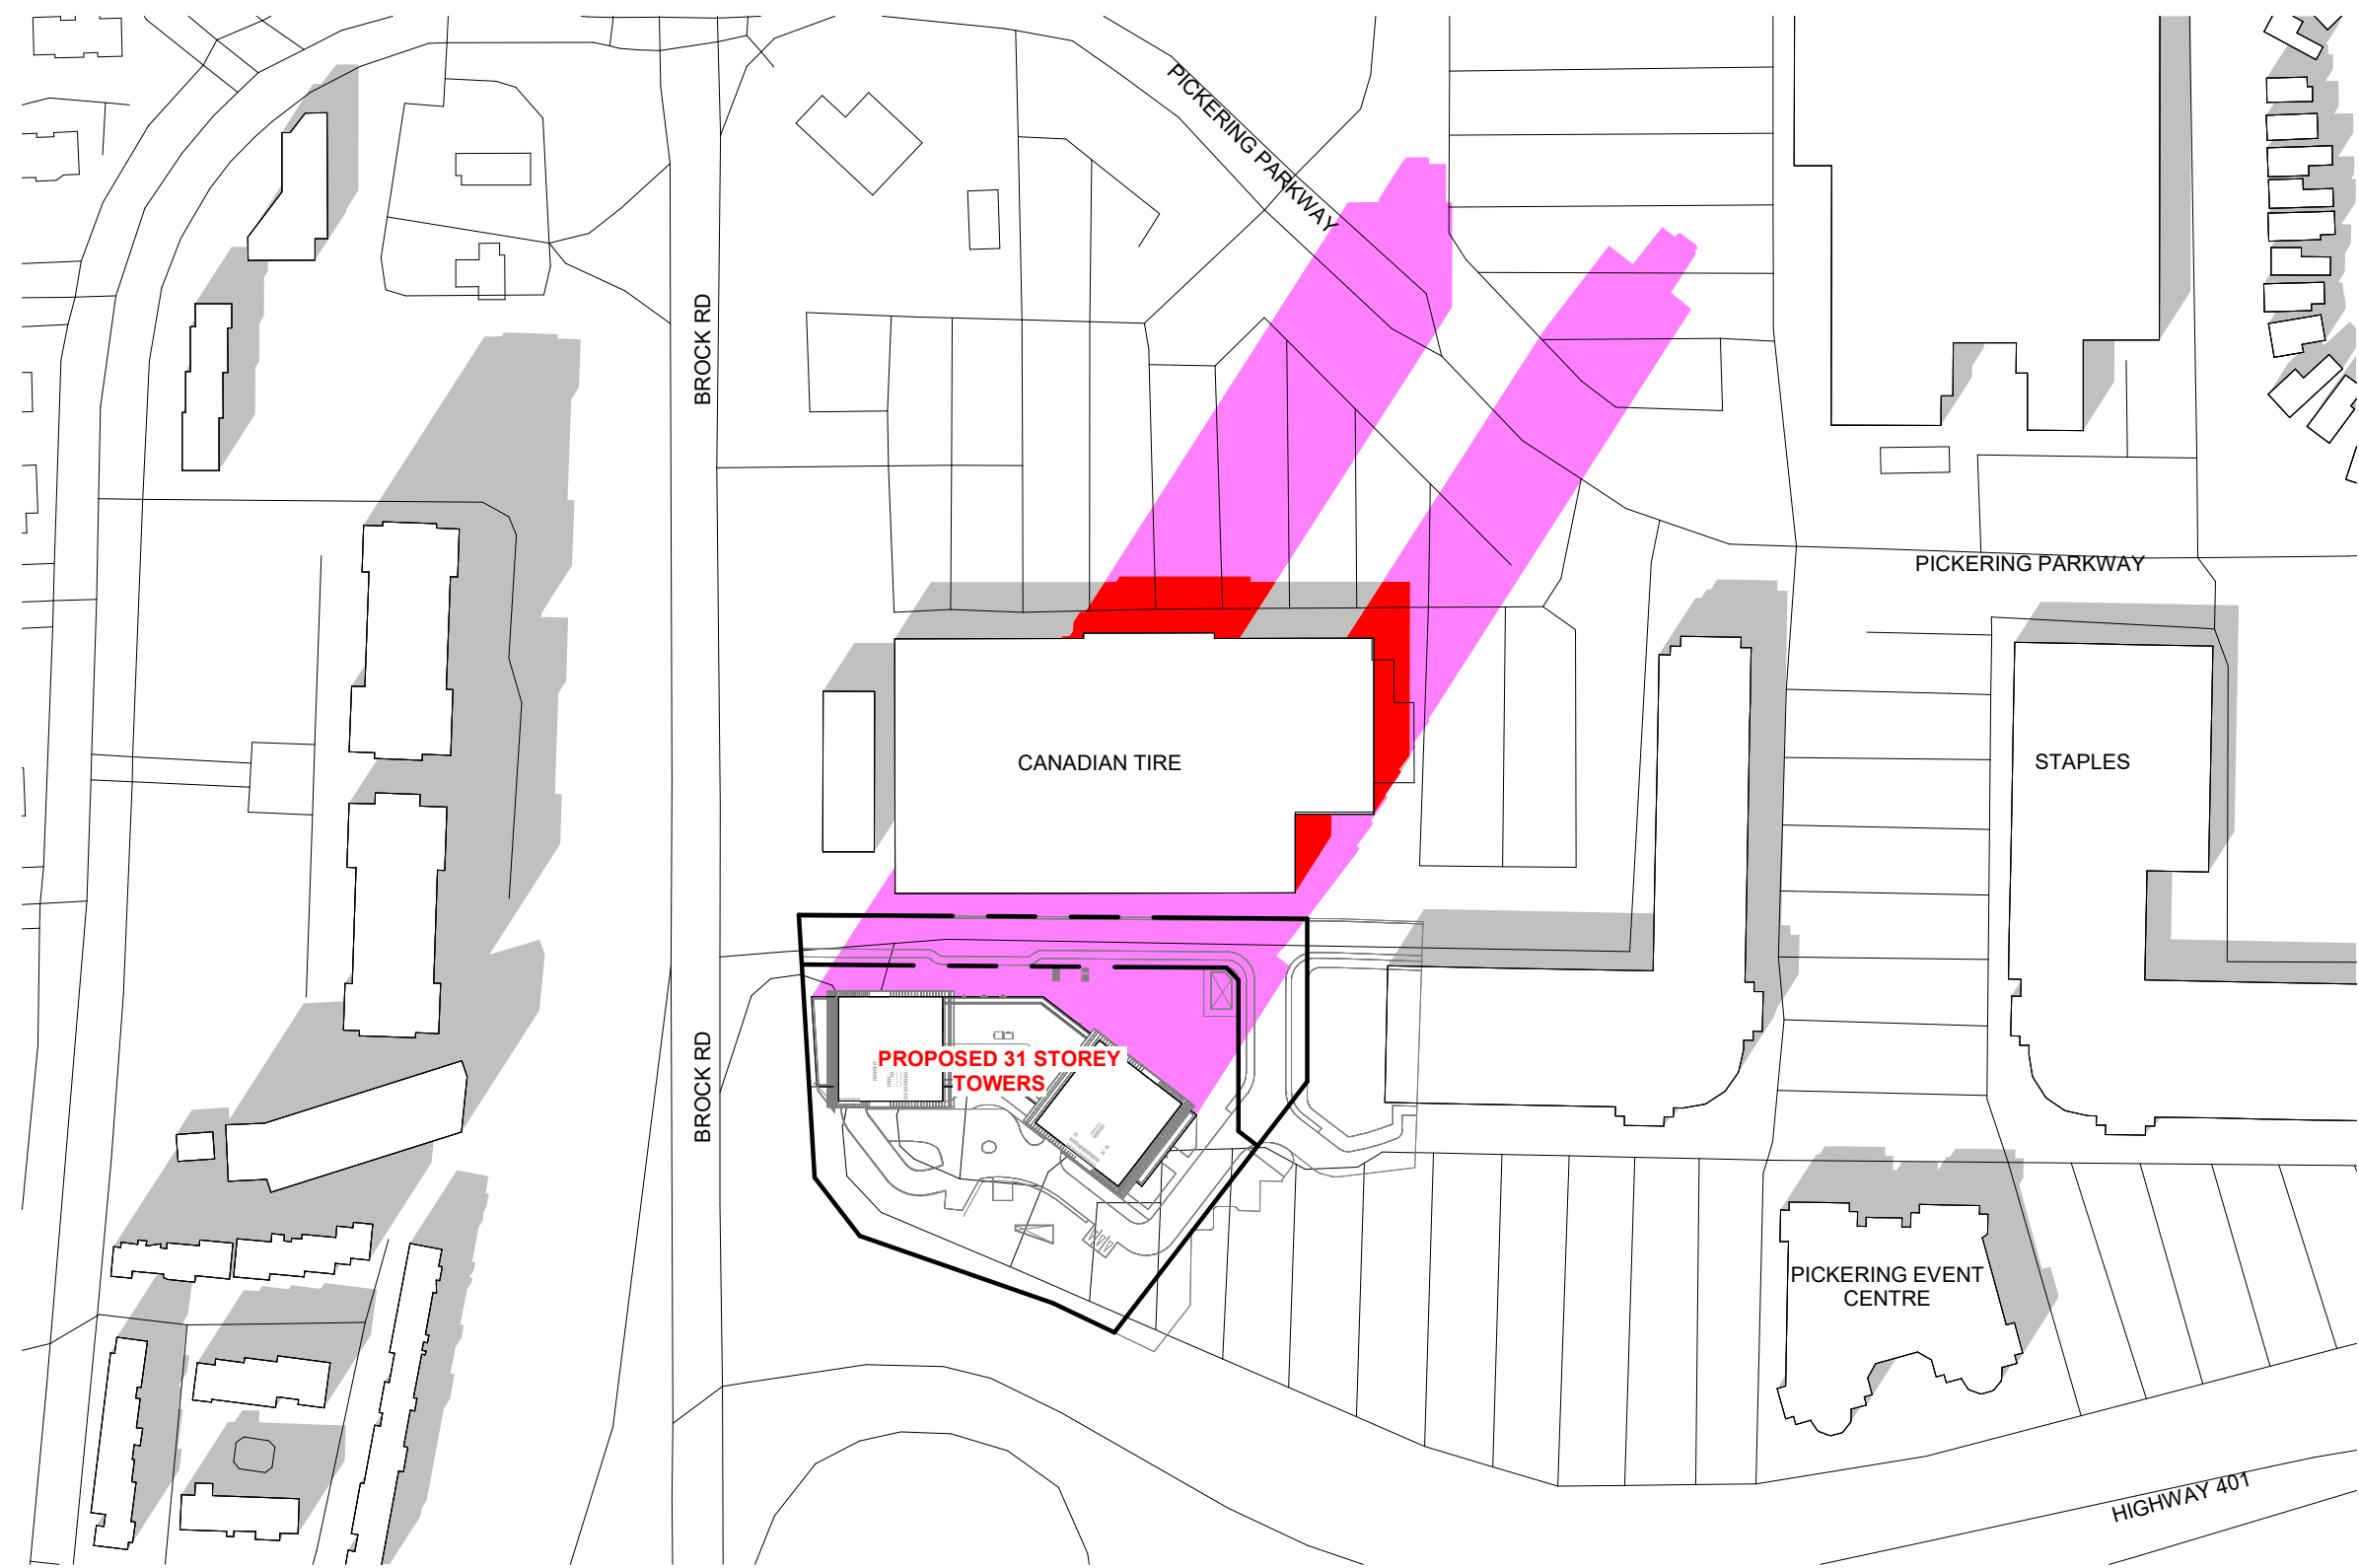


1 DECEMBER 21 - 0118 PM SHADOWS
SPA821 1 : 2000

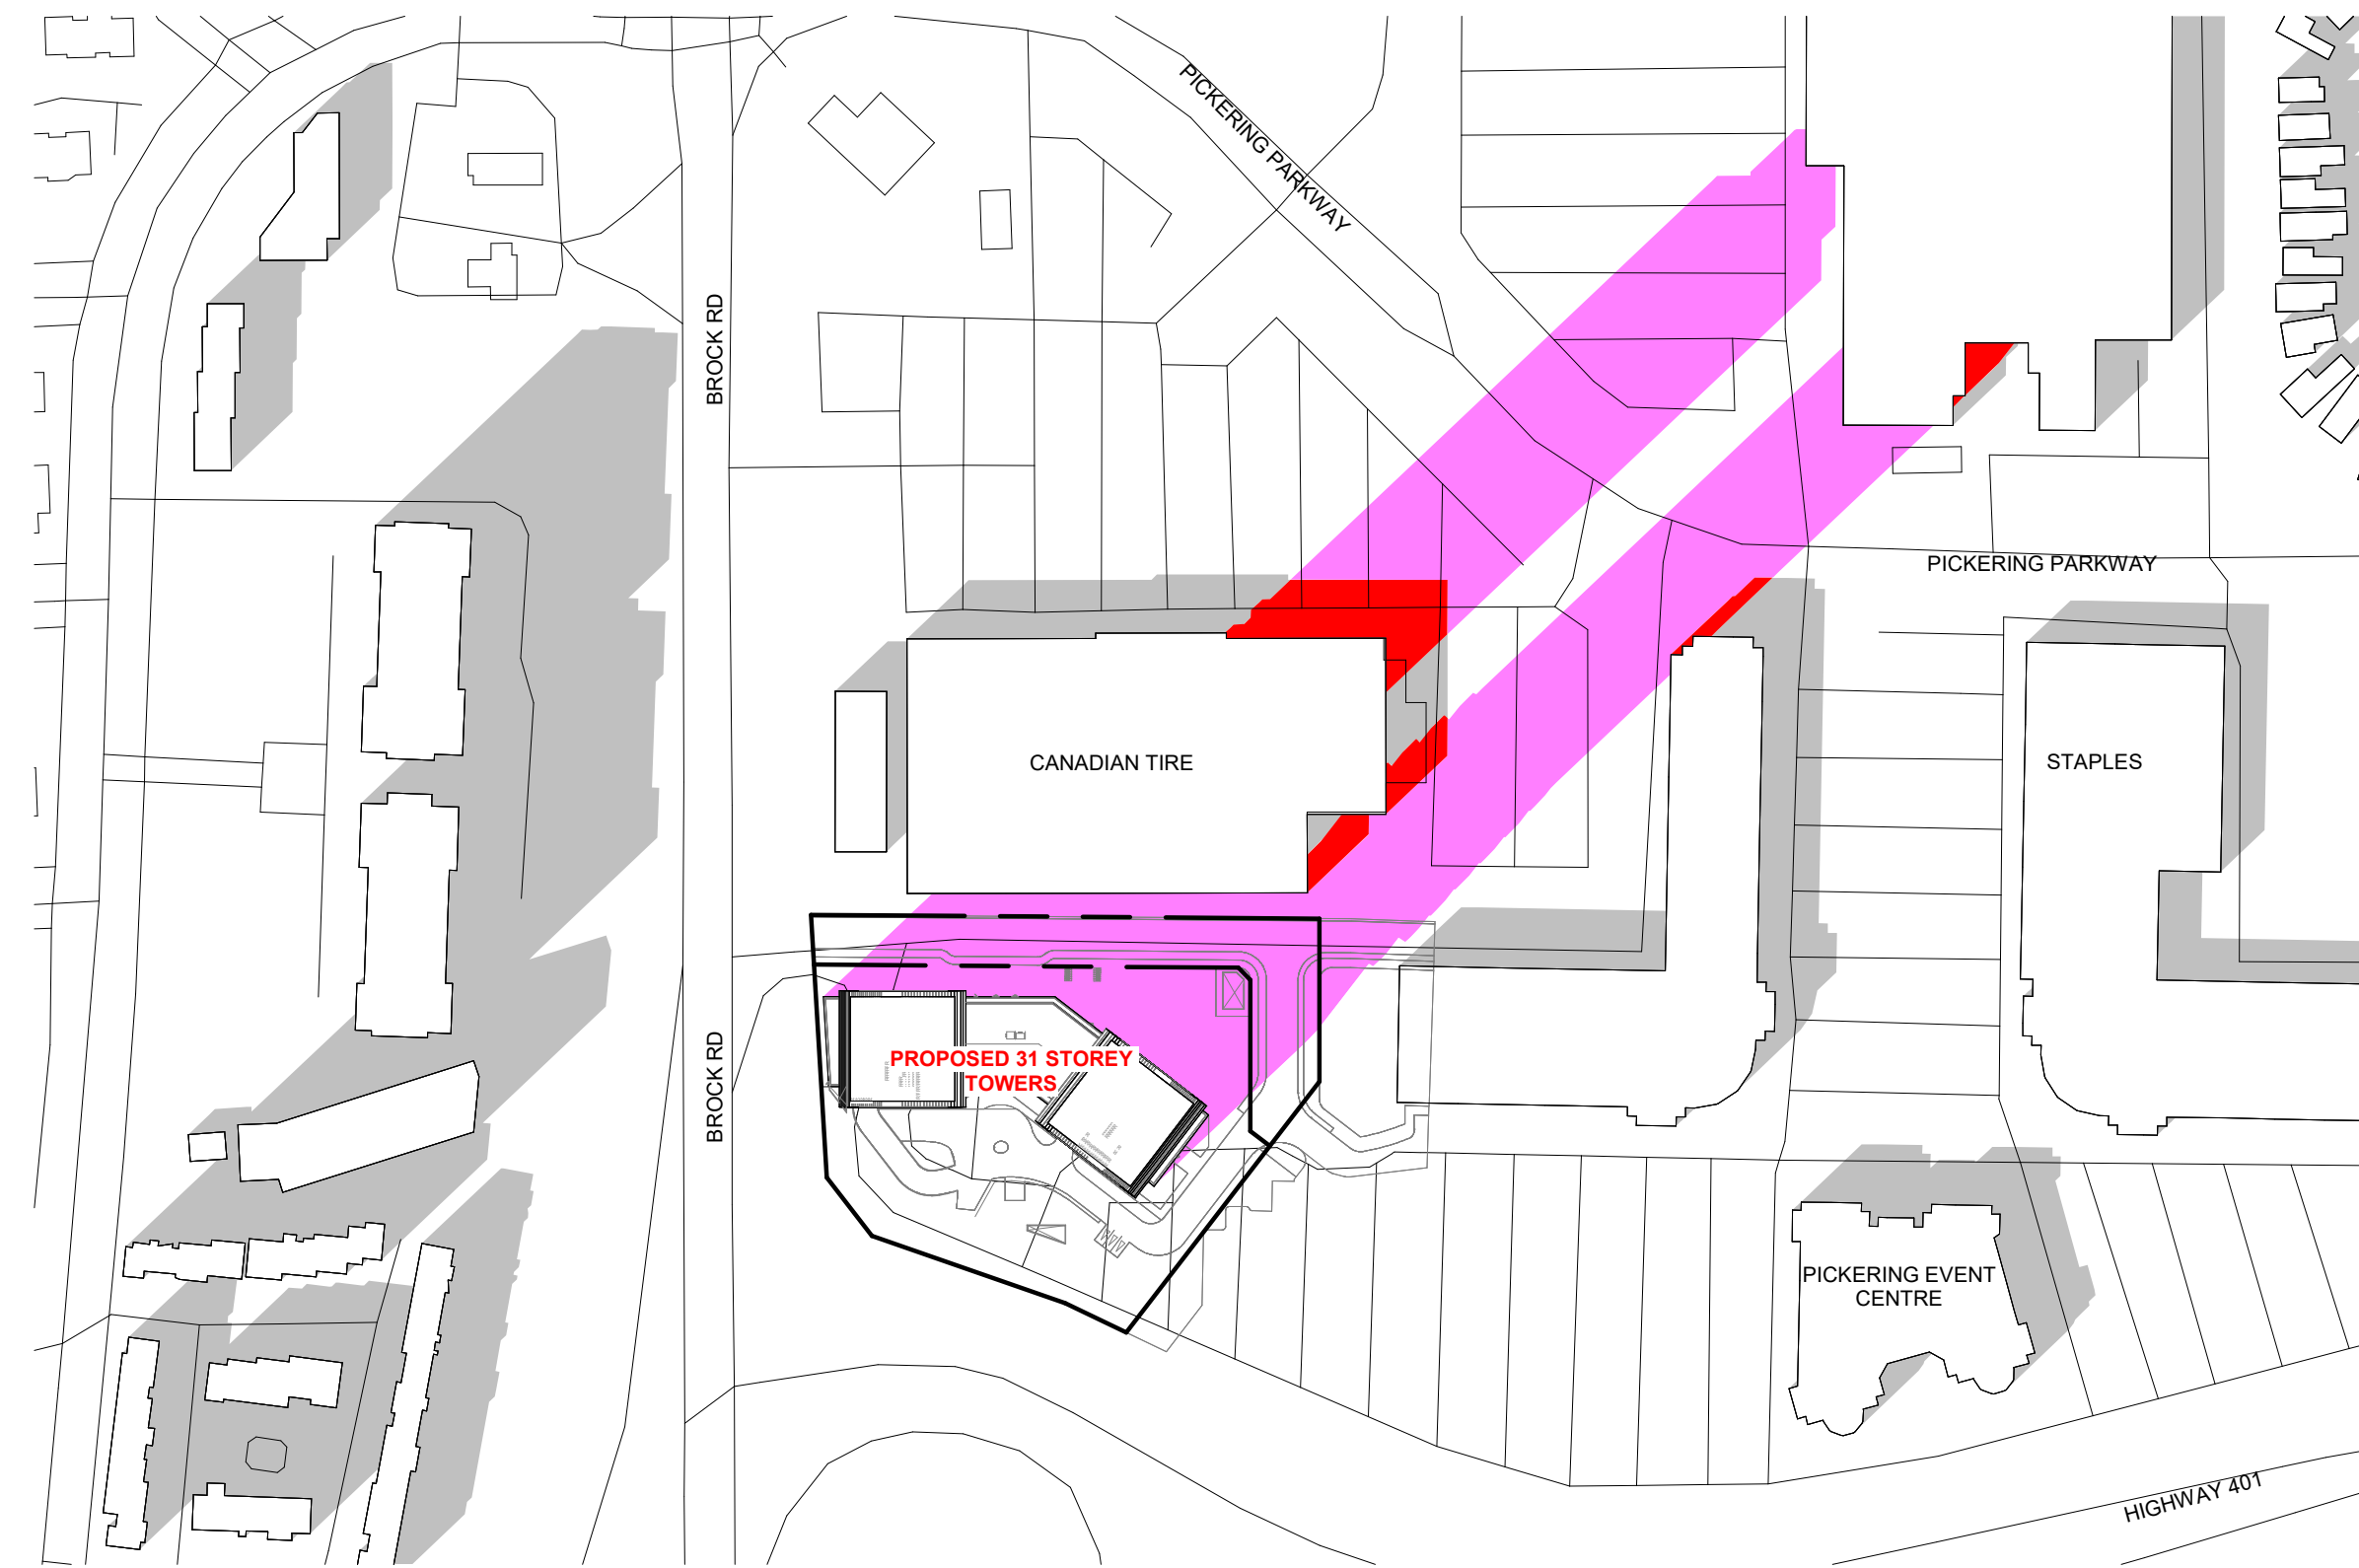

2 DECEMBER 21 - 0218 PM SHADOWS
SPA821 1 : 2000

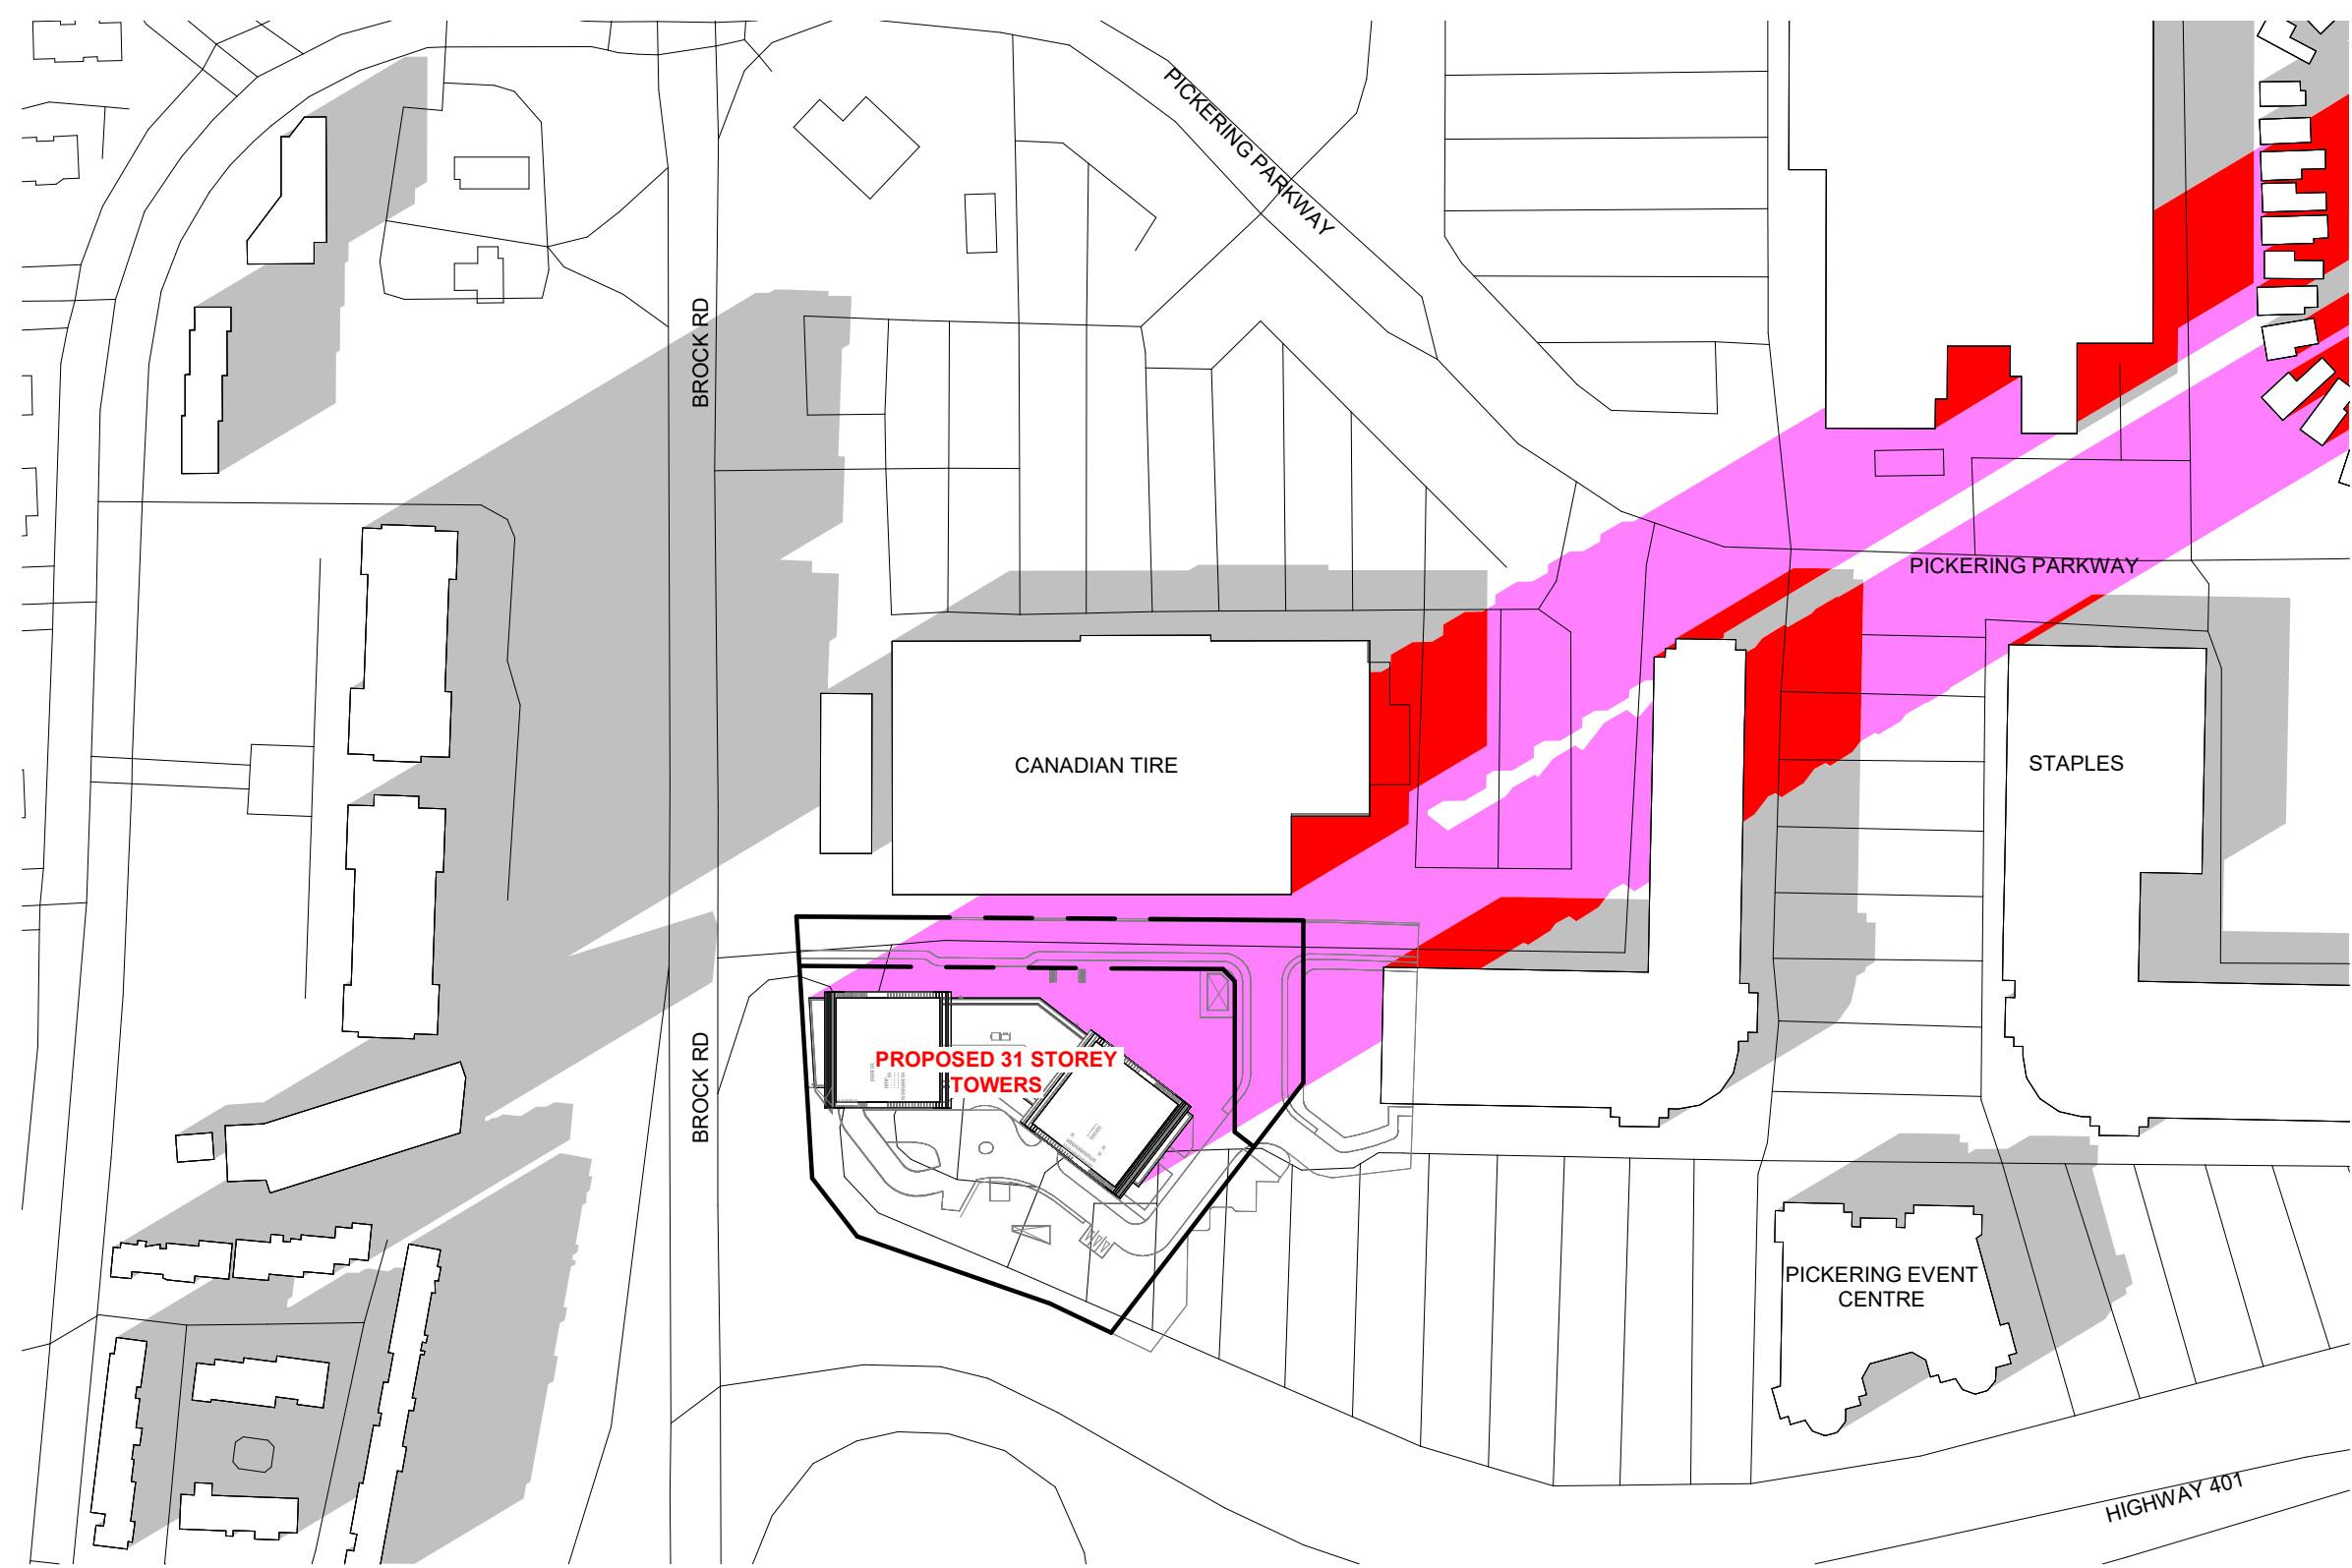

3 DECEMBER 21 - 0318 PM SHADOWS
SPA821 1 : 2000

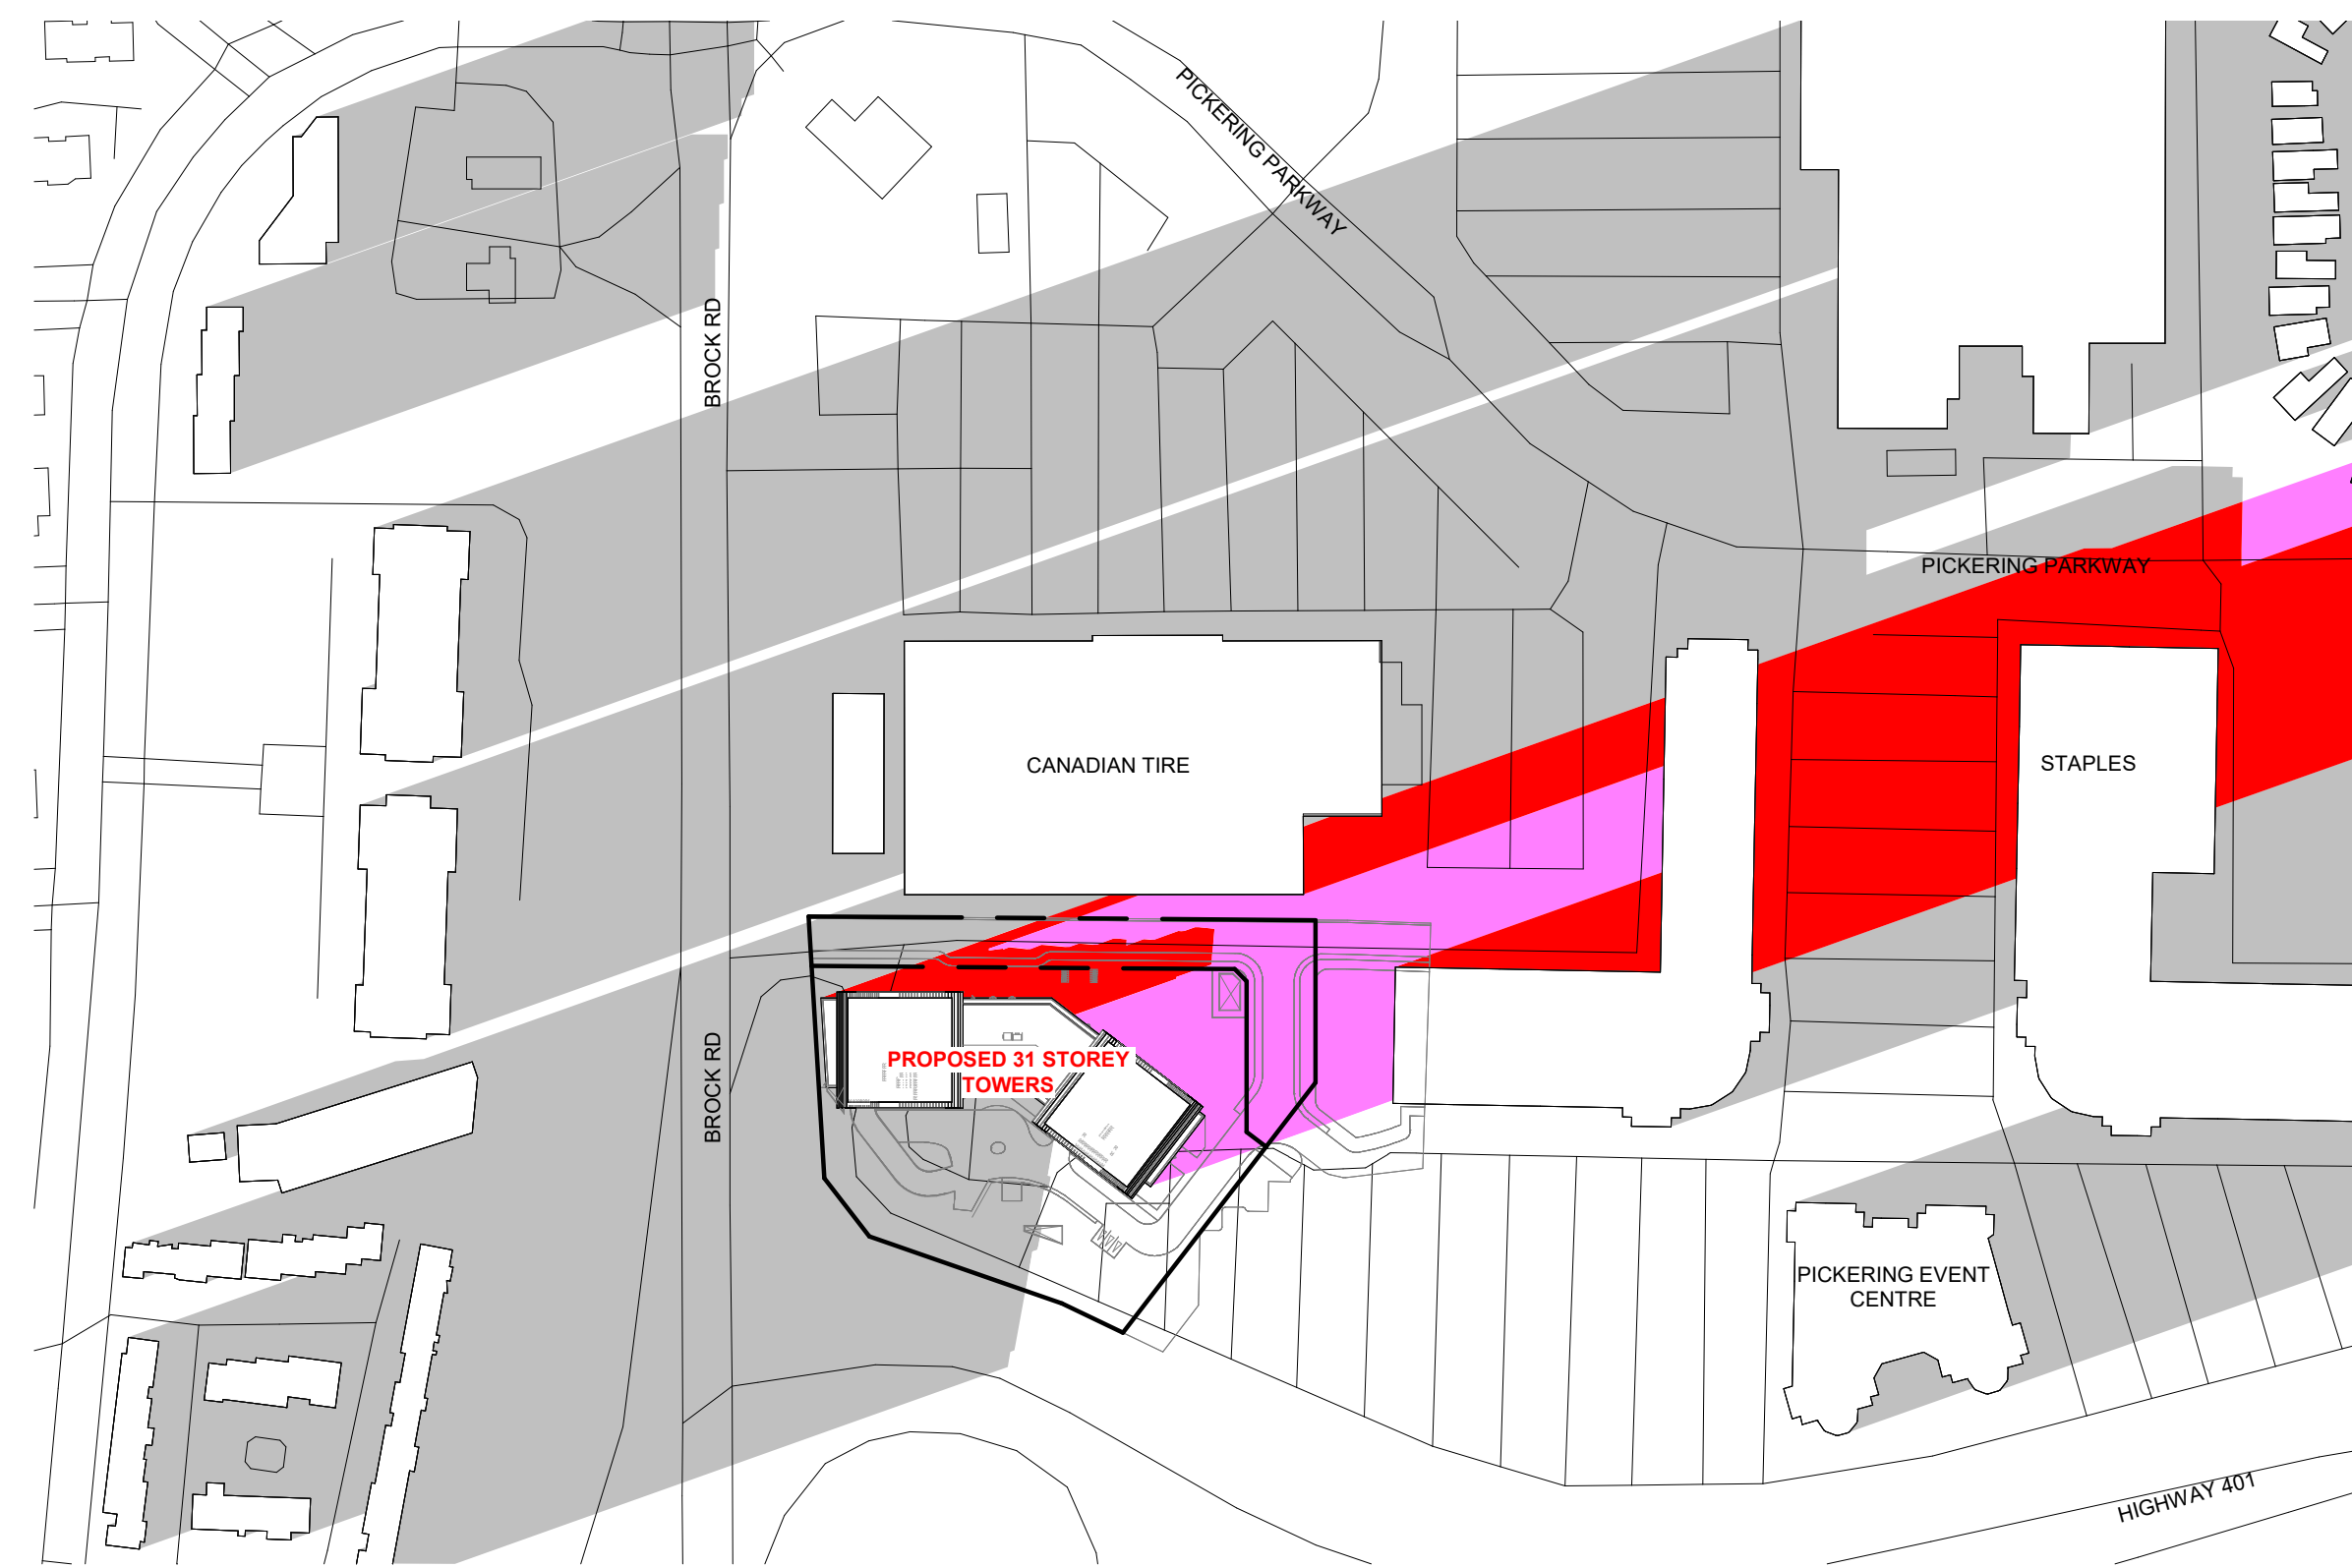

4 DECEMBER 21 - 0418 PM SHADOWS
SPA821 1 : 2000


#	DATE	DESCRIPTION	BY
---	------	-------------	----



PROJECT
PICKERING DESIGN CENTRE (BLOCK 1)
1775 PICKERING PARKWAY
PICKERING, ON.

DRAWING
SHADOW STUDIES

PROJECT NO.
06.037RZ
PROJECT DATE
2022-05-12
DRAWN BY
TKA
CHECKED BY
AYU
SCALE
1 : 2000

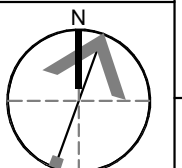

DRAWING NO.
SPA821