


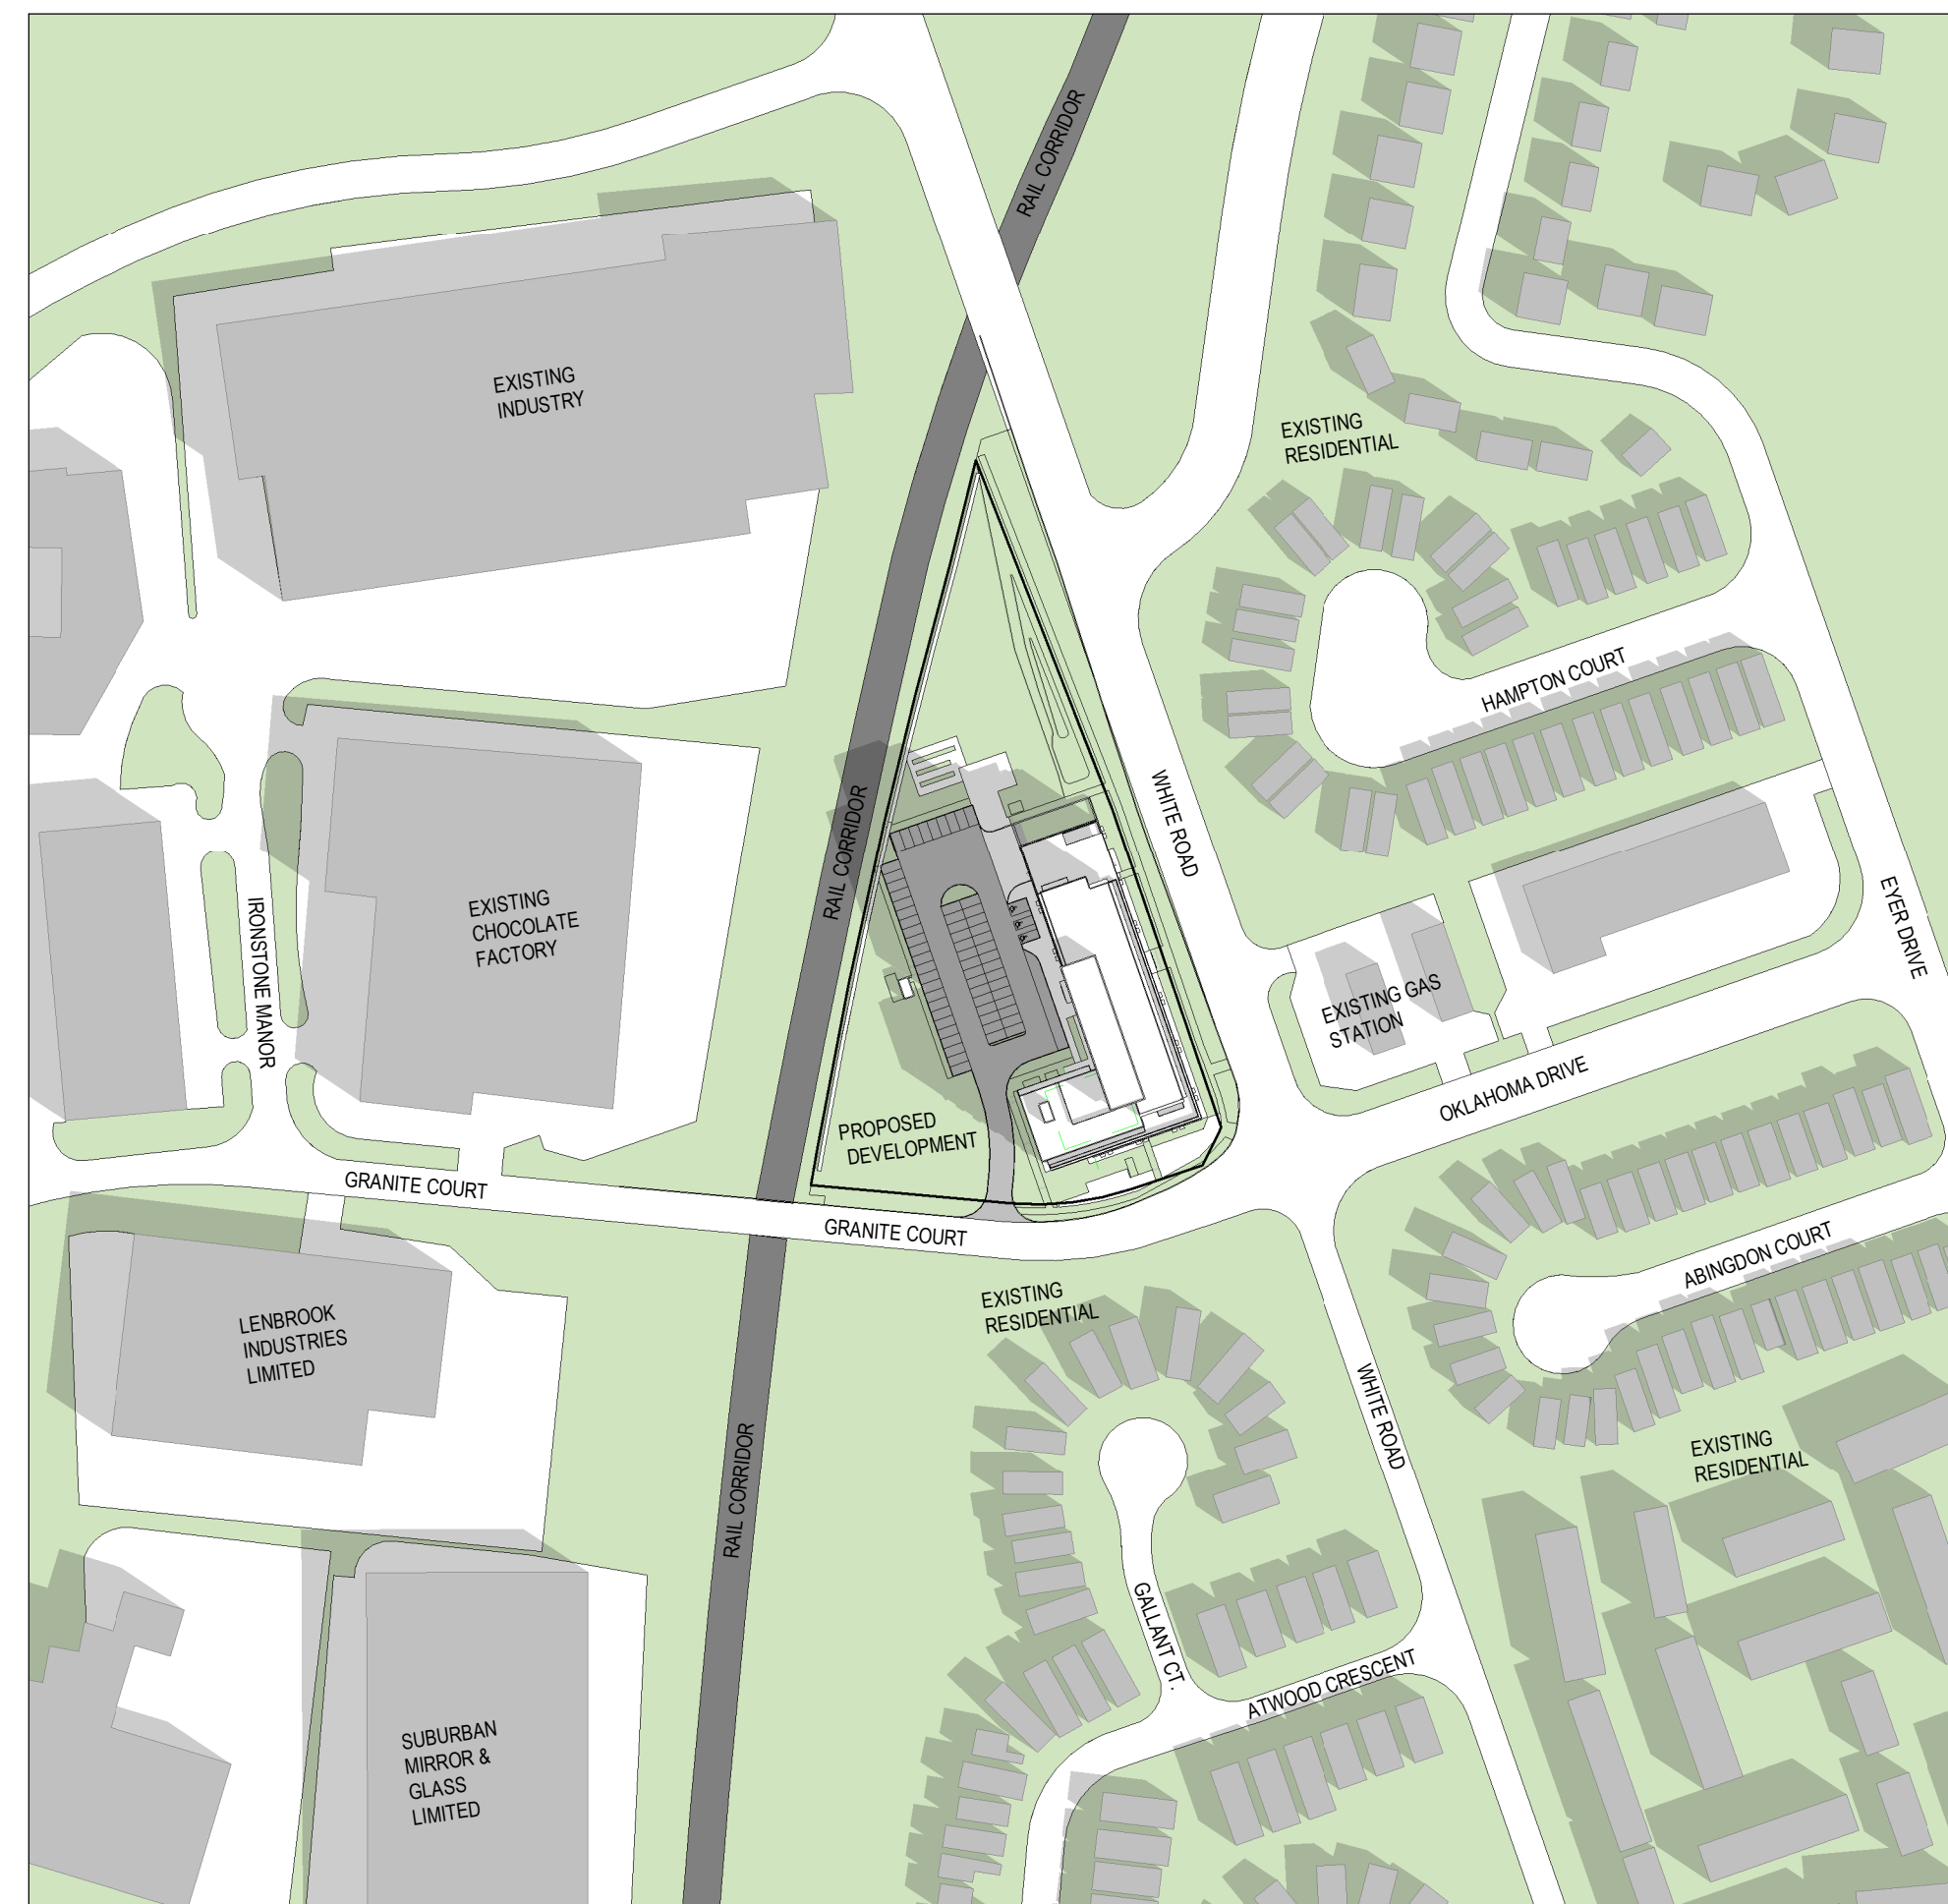

March 21st - 9:18 am




March 21st - 10:18 am



March 21st - 11:18 am



March 21st - 12:18 pm

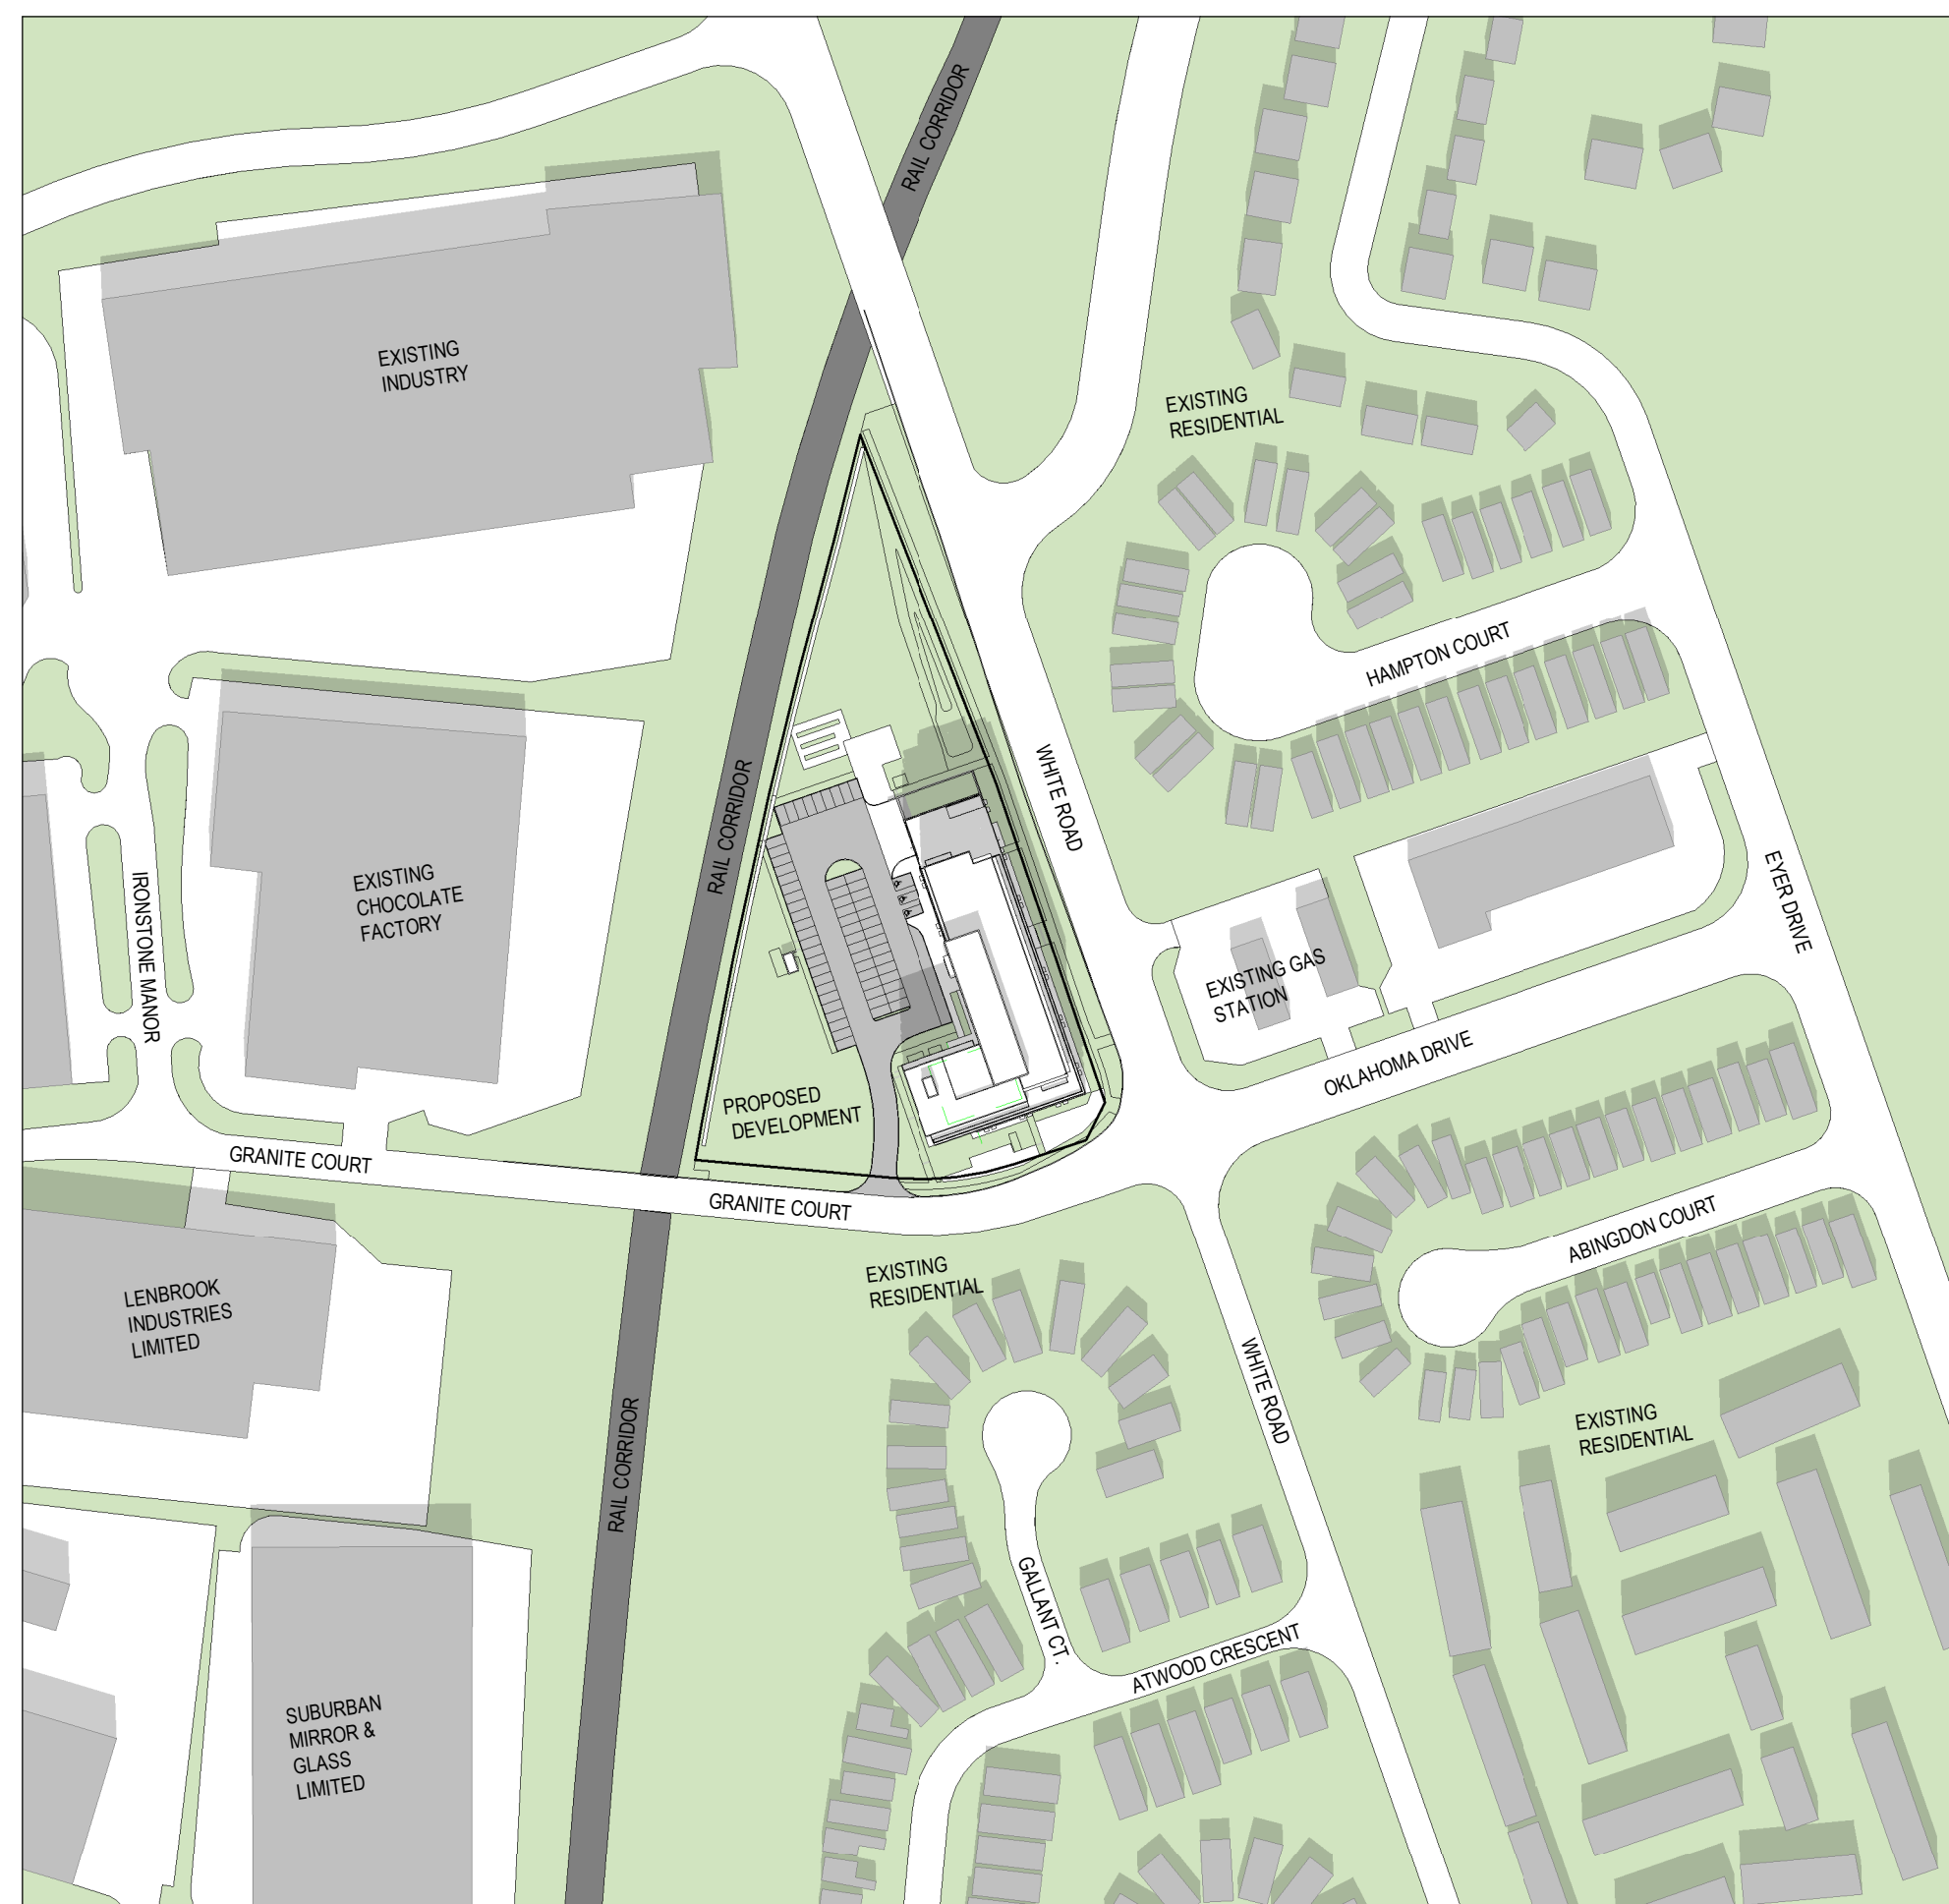

March 21st - 01:18 pm



March 21st - 02:18 pm




March 21st - 03:18 pm




March 21st - 04:18 pm




March 21st - 05:18 pm

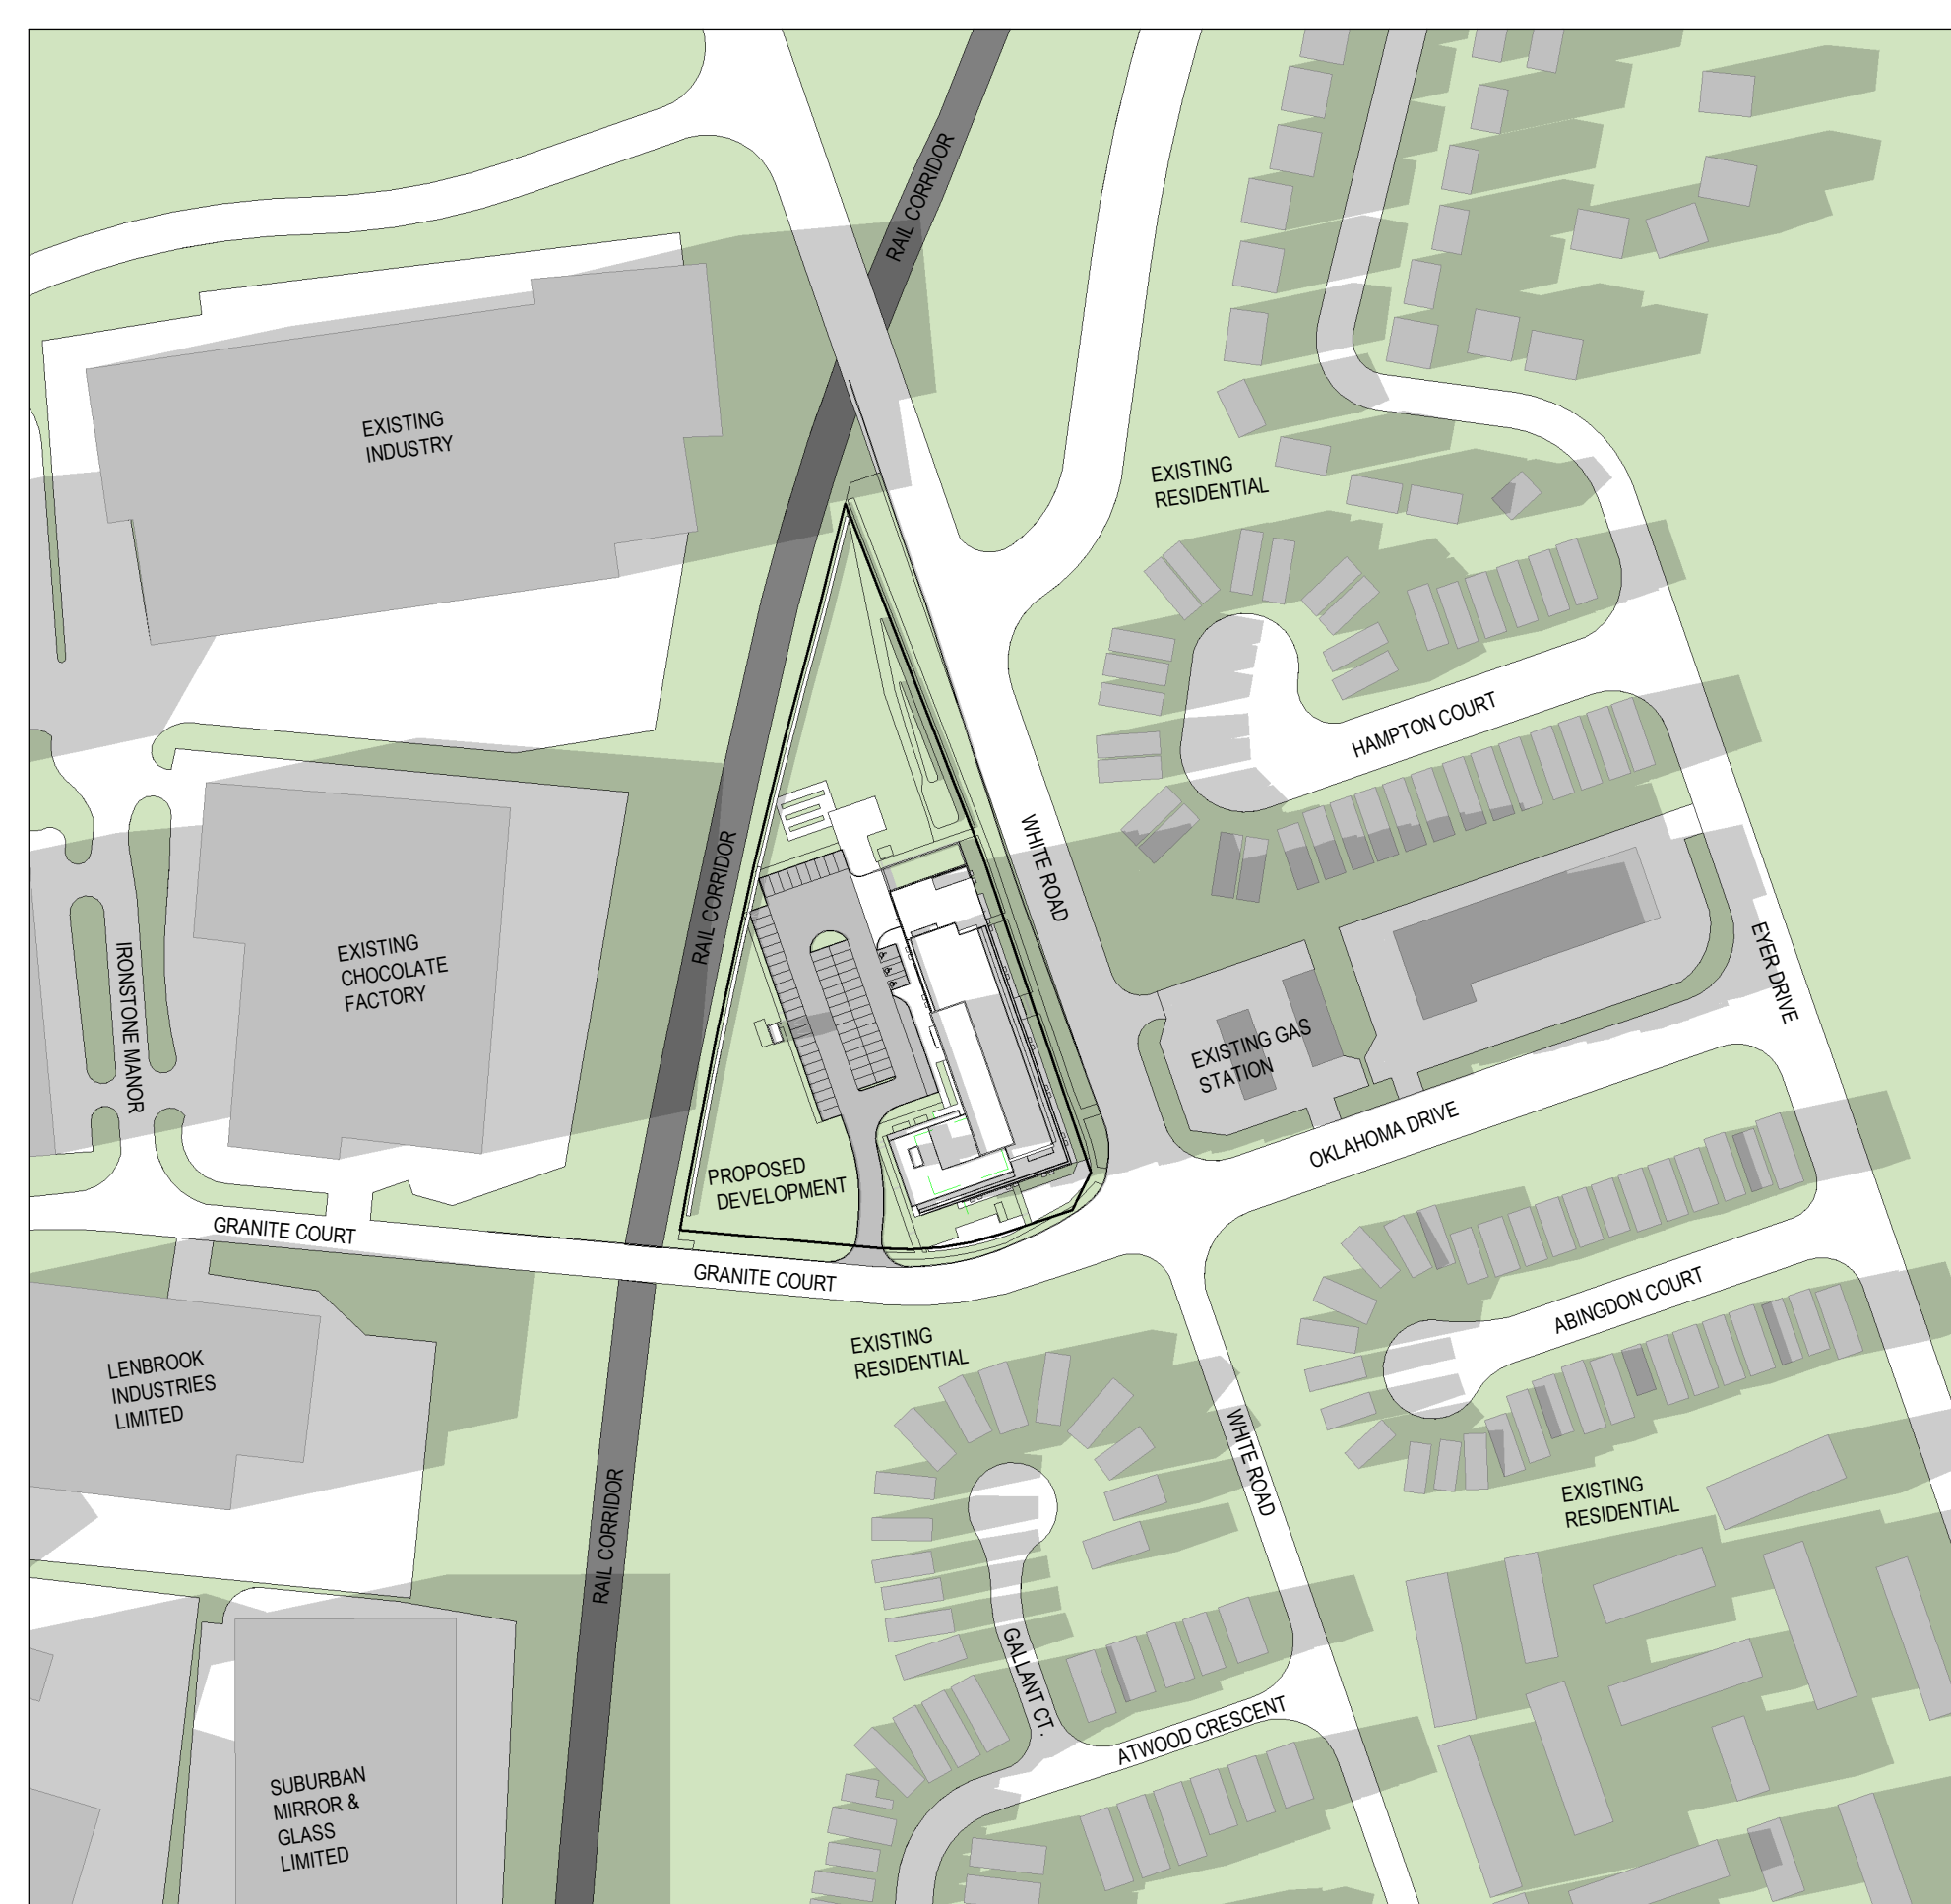

March 21st - 06:18 pm

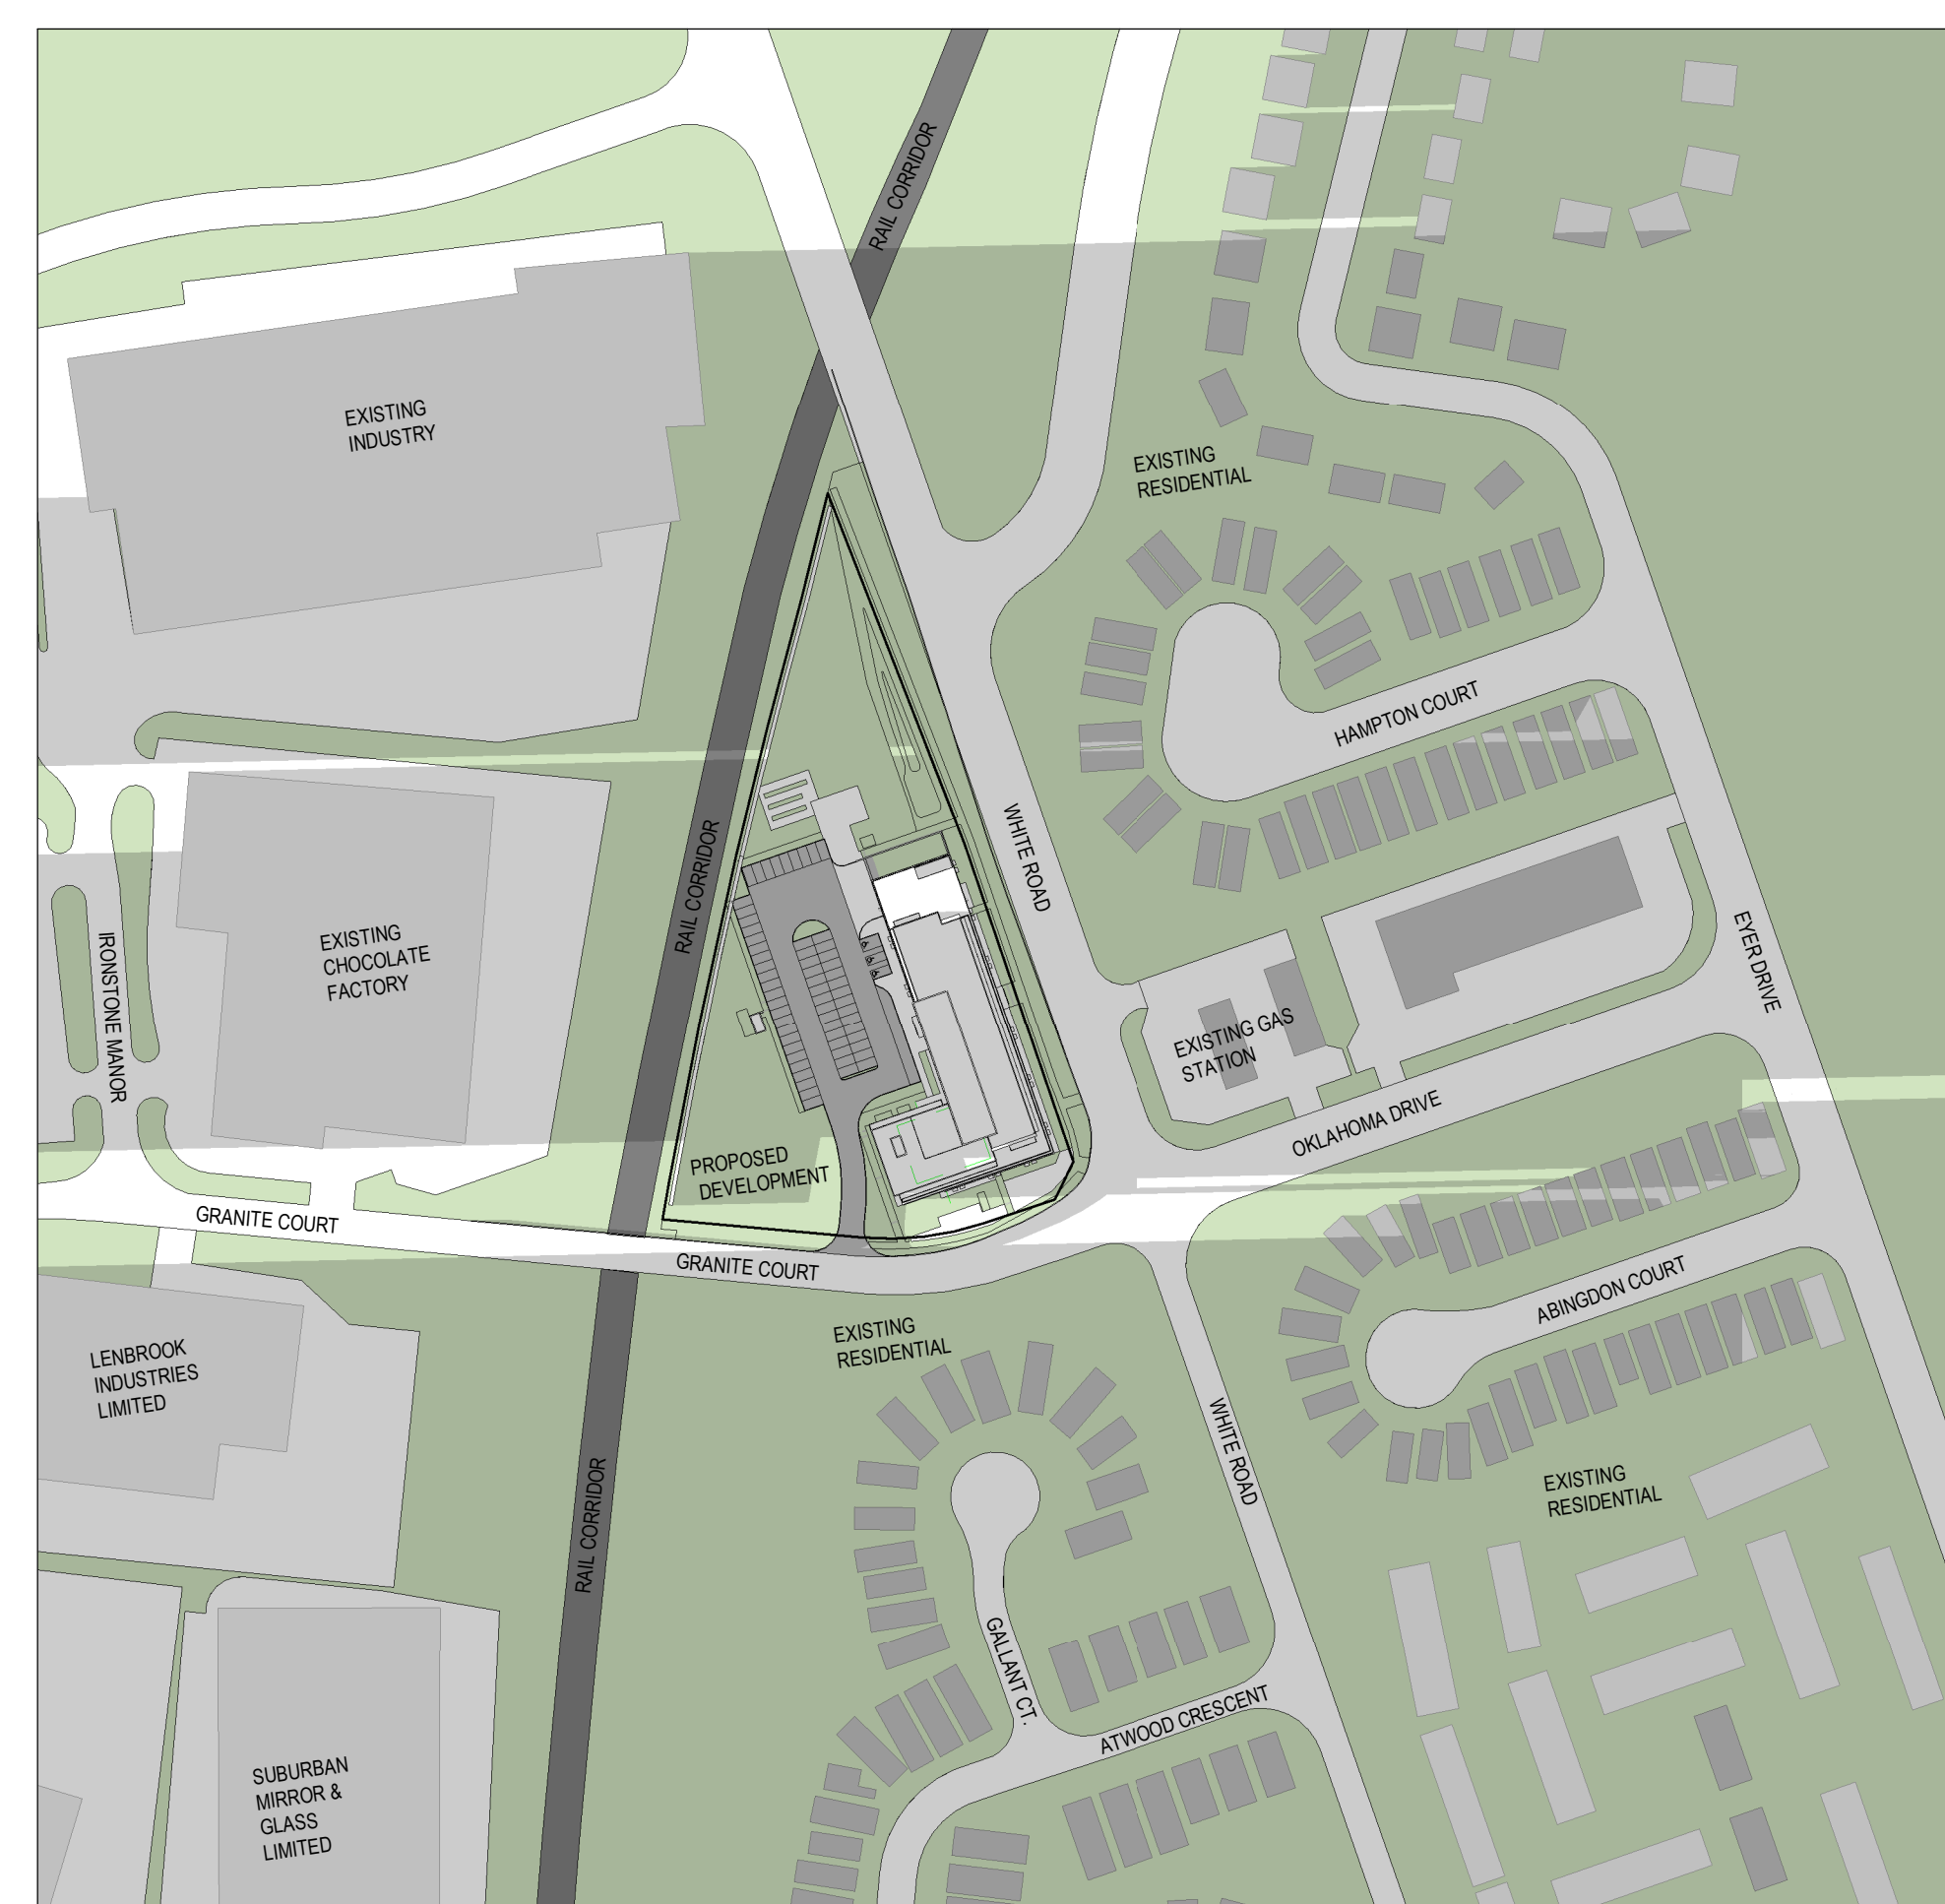

March 21st - 07:18 pm

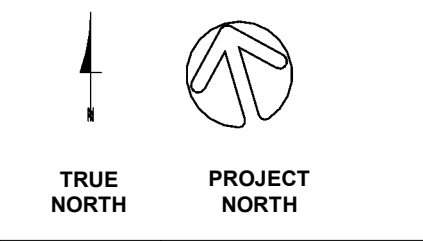

TABLE

No.	DATE	ISSUED
-----	------	--------




ALL DRAWINGS ARE THE PROPERTY OF ONESPACE AND THEY ARE TO BE REPRODUCED IN WHOLE OR IN PART WITHOUT THE WRITTEN CONSENT OF ONESPACE.
ONESPACE AND INTERIORE DESIGN INTENDS TO CONVEY SCOPE OF WORK AND SERVICES, CONTENT AND PROGRAMME, LOCATION, ARRANGEMENT AND SIZES OF MATERIALS AND PRODUCTS.
ALL CONSTRUCTION TO BE ACCORDING TO BEST DRAWING PRACTICE AND CONFORM TO THE ONTARIO BUILDING CODE IN EFFECT AT THE TIME.

CLIENT
1334281 Ontario Limited
ADDRESS
720 Granite Court
Pickering, ON L1W 4A3

DRAWING
Shadow Impact Studies

PROJECT NUMBER
22035
SCALE
1 : 2000


DATE
17MAY2023
PLOTTED DATE
2023-05-24 11:58:51 AM

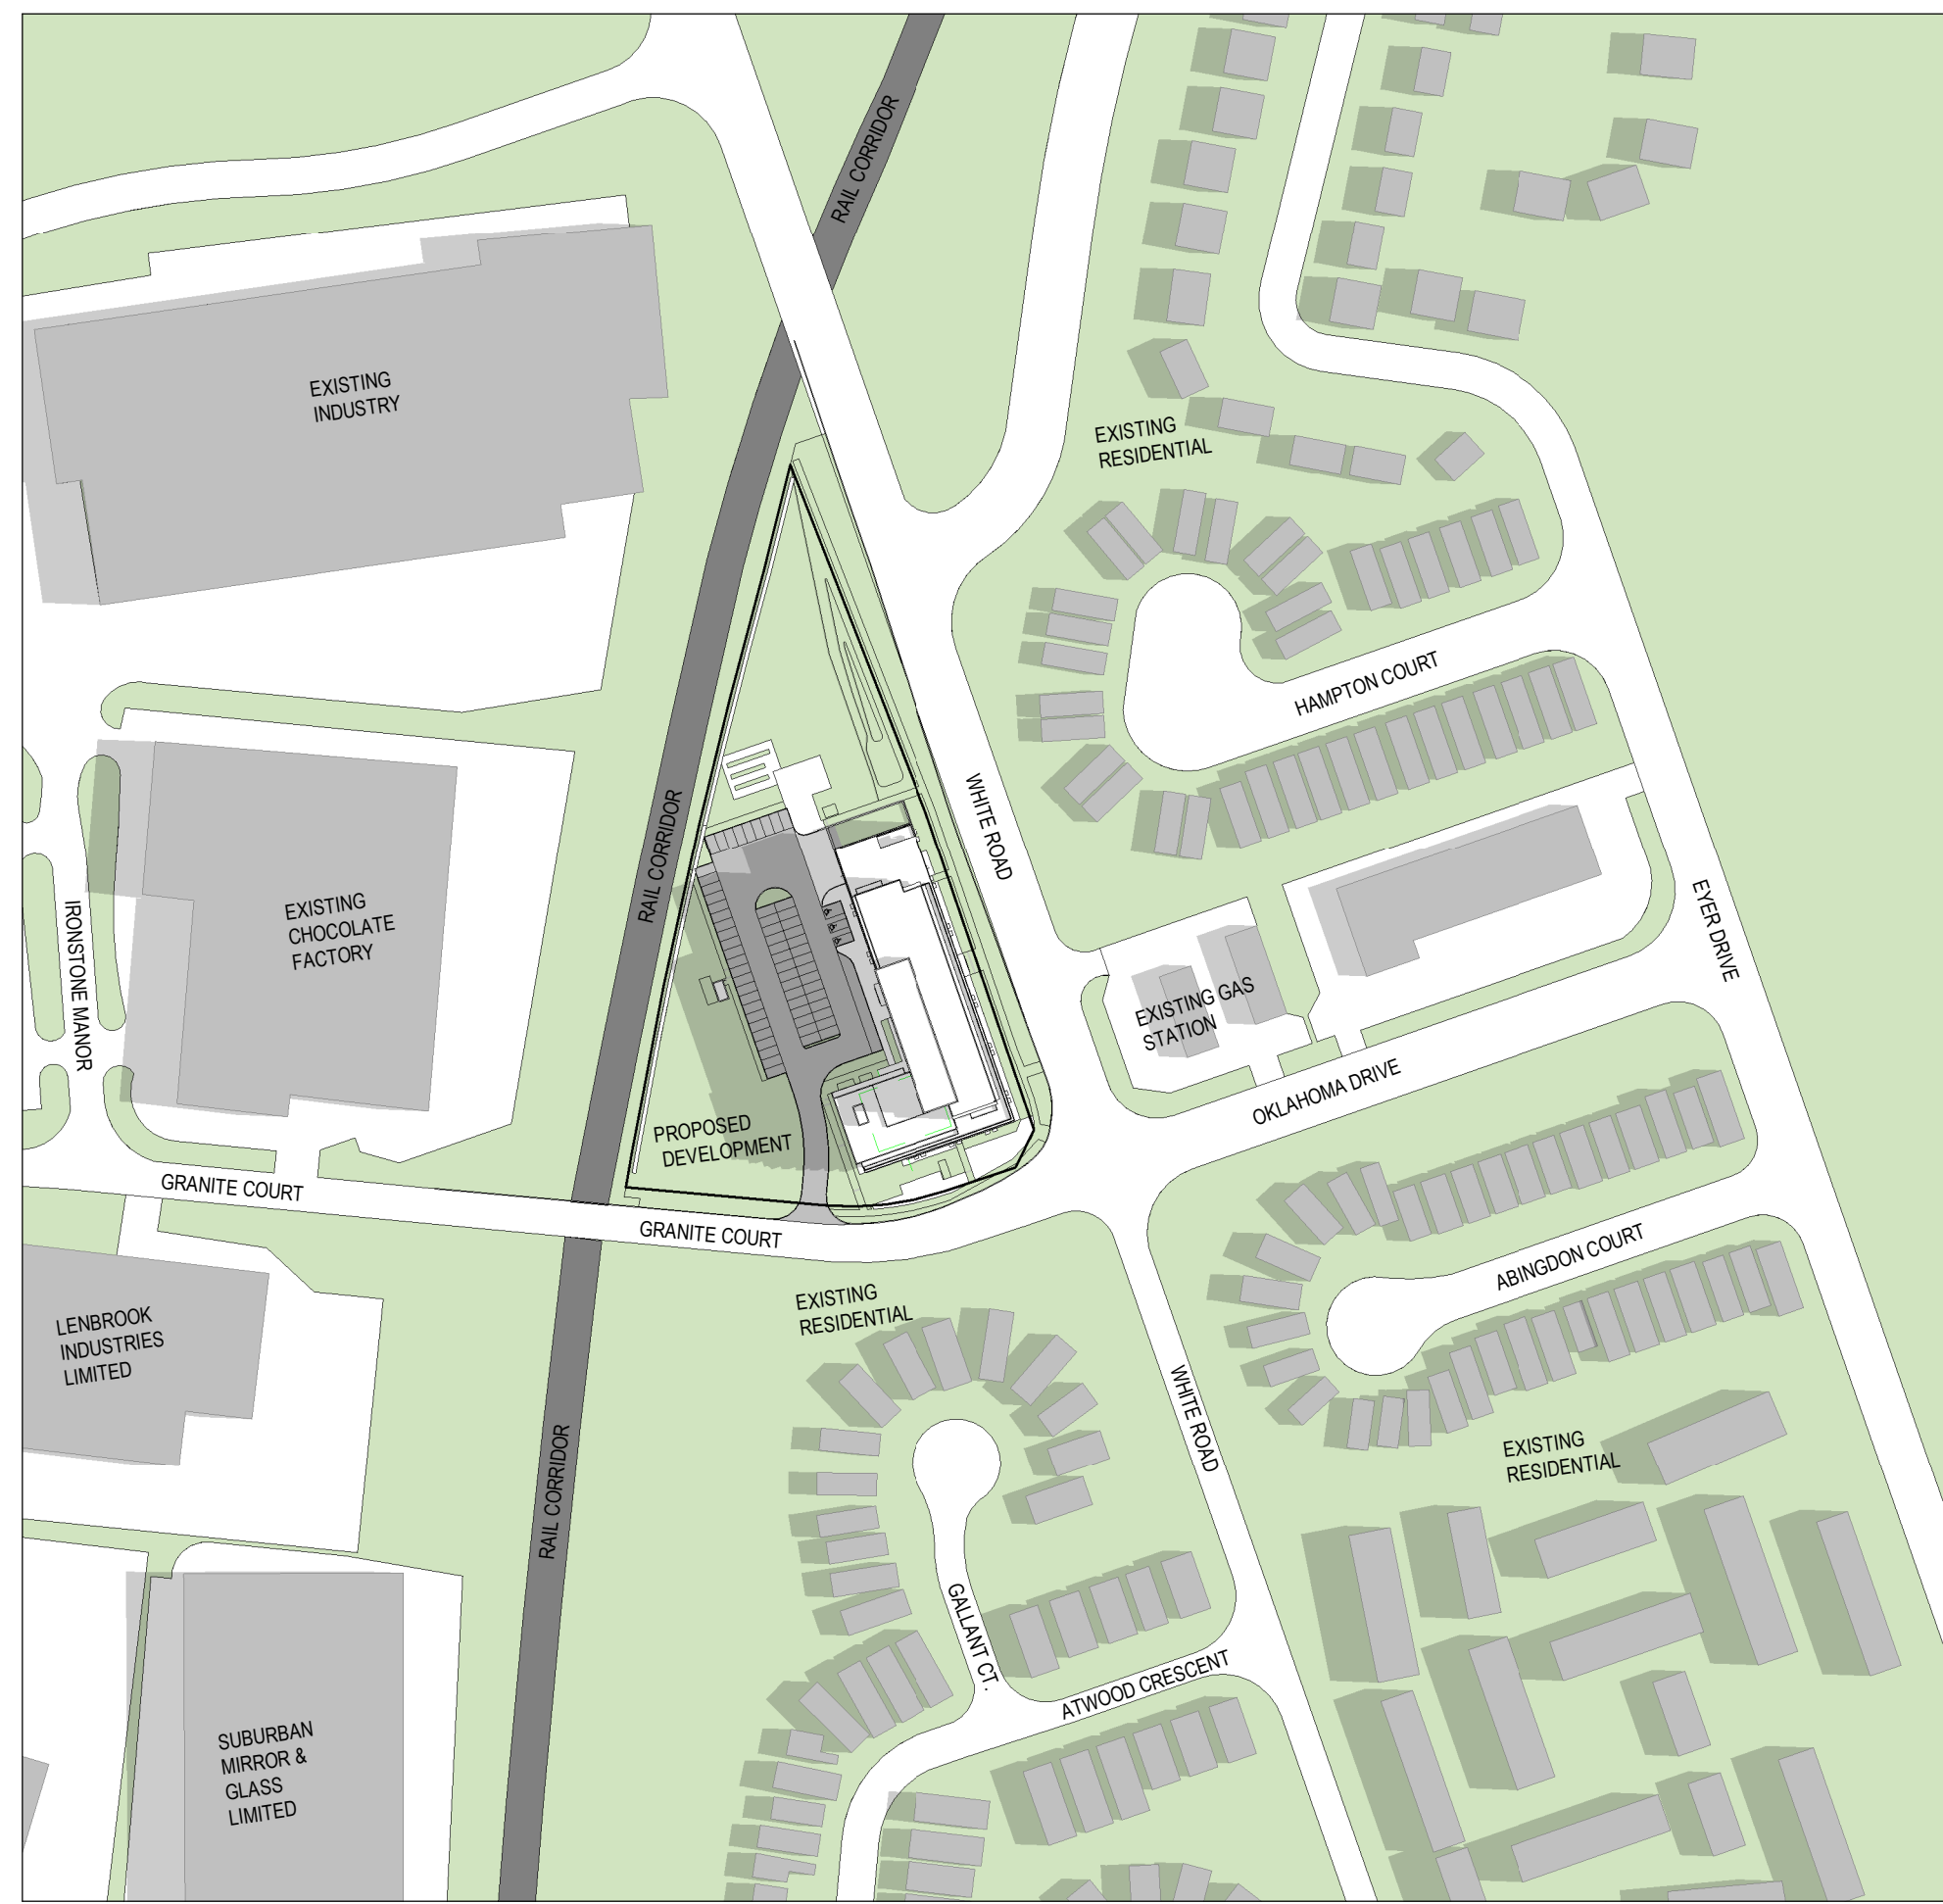


June 21st - 9:18 am




June 21st - 10:18 am

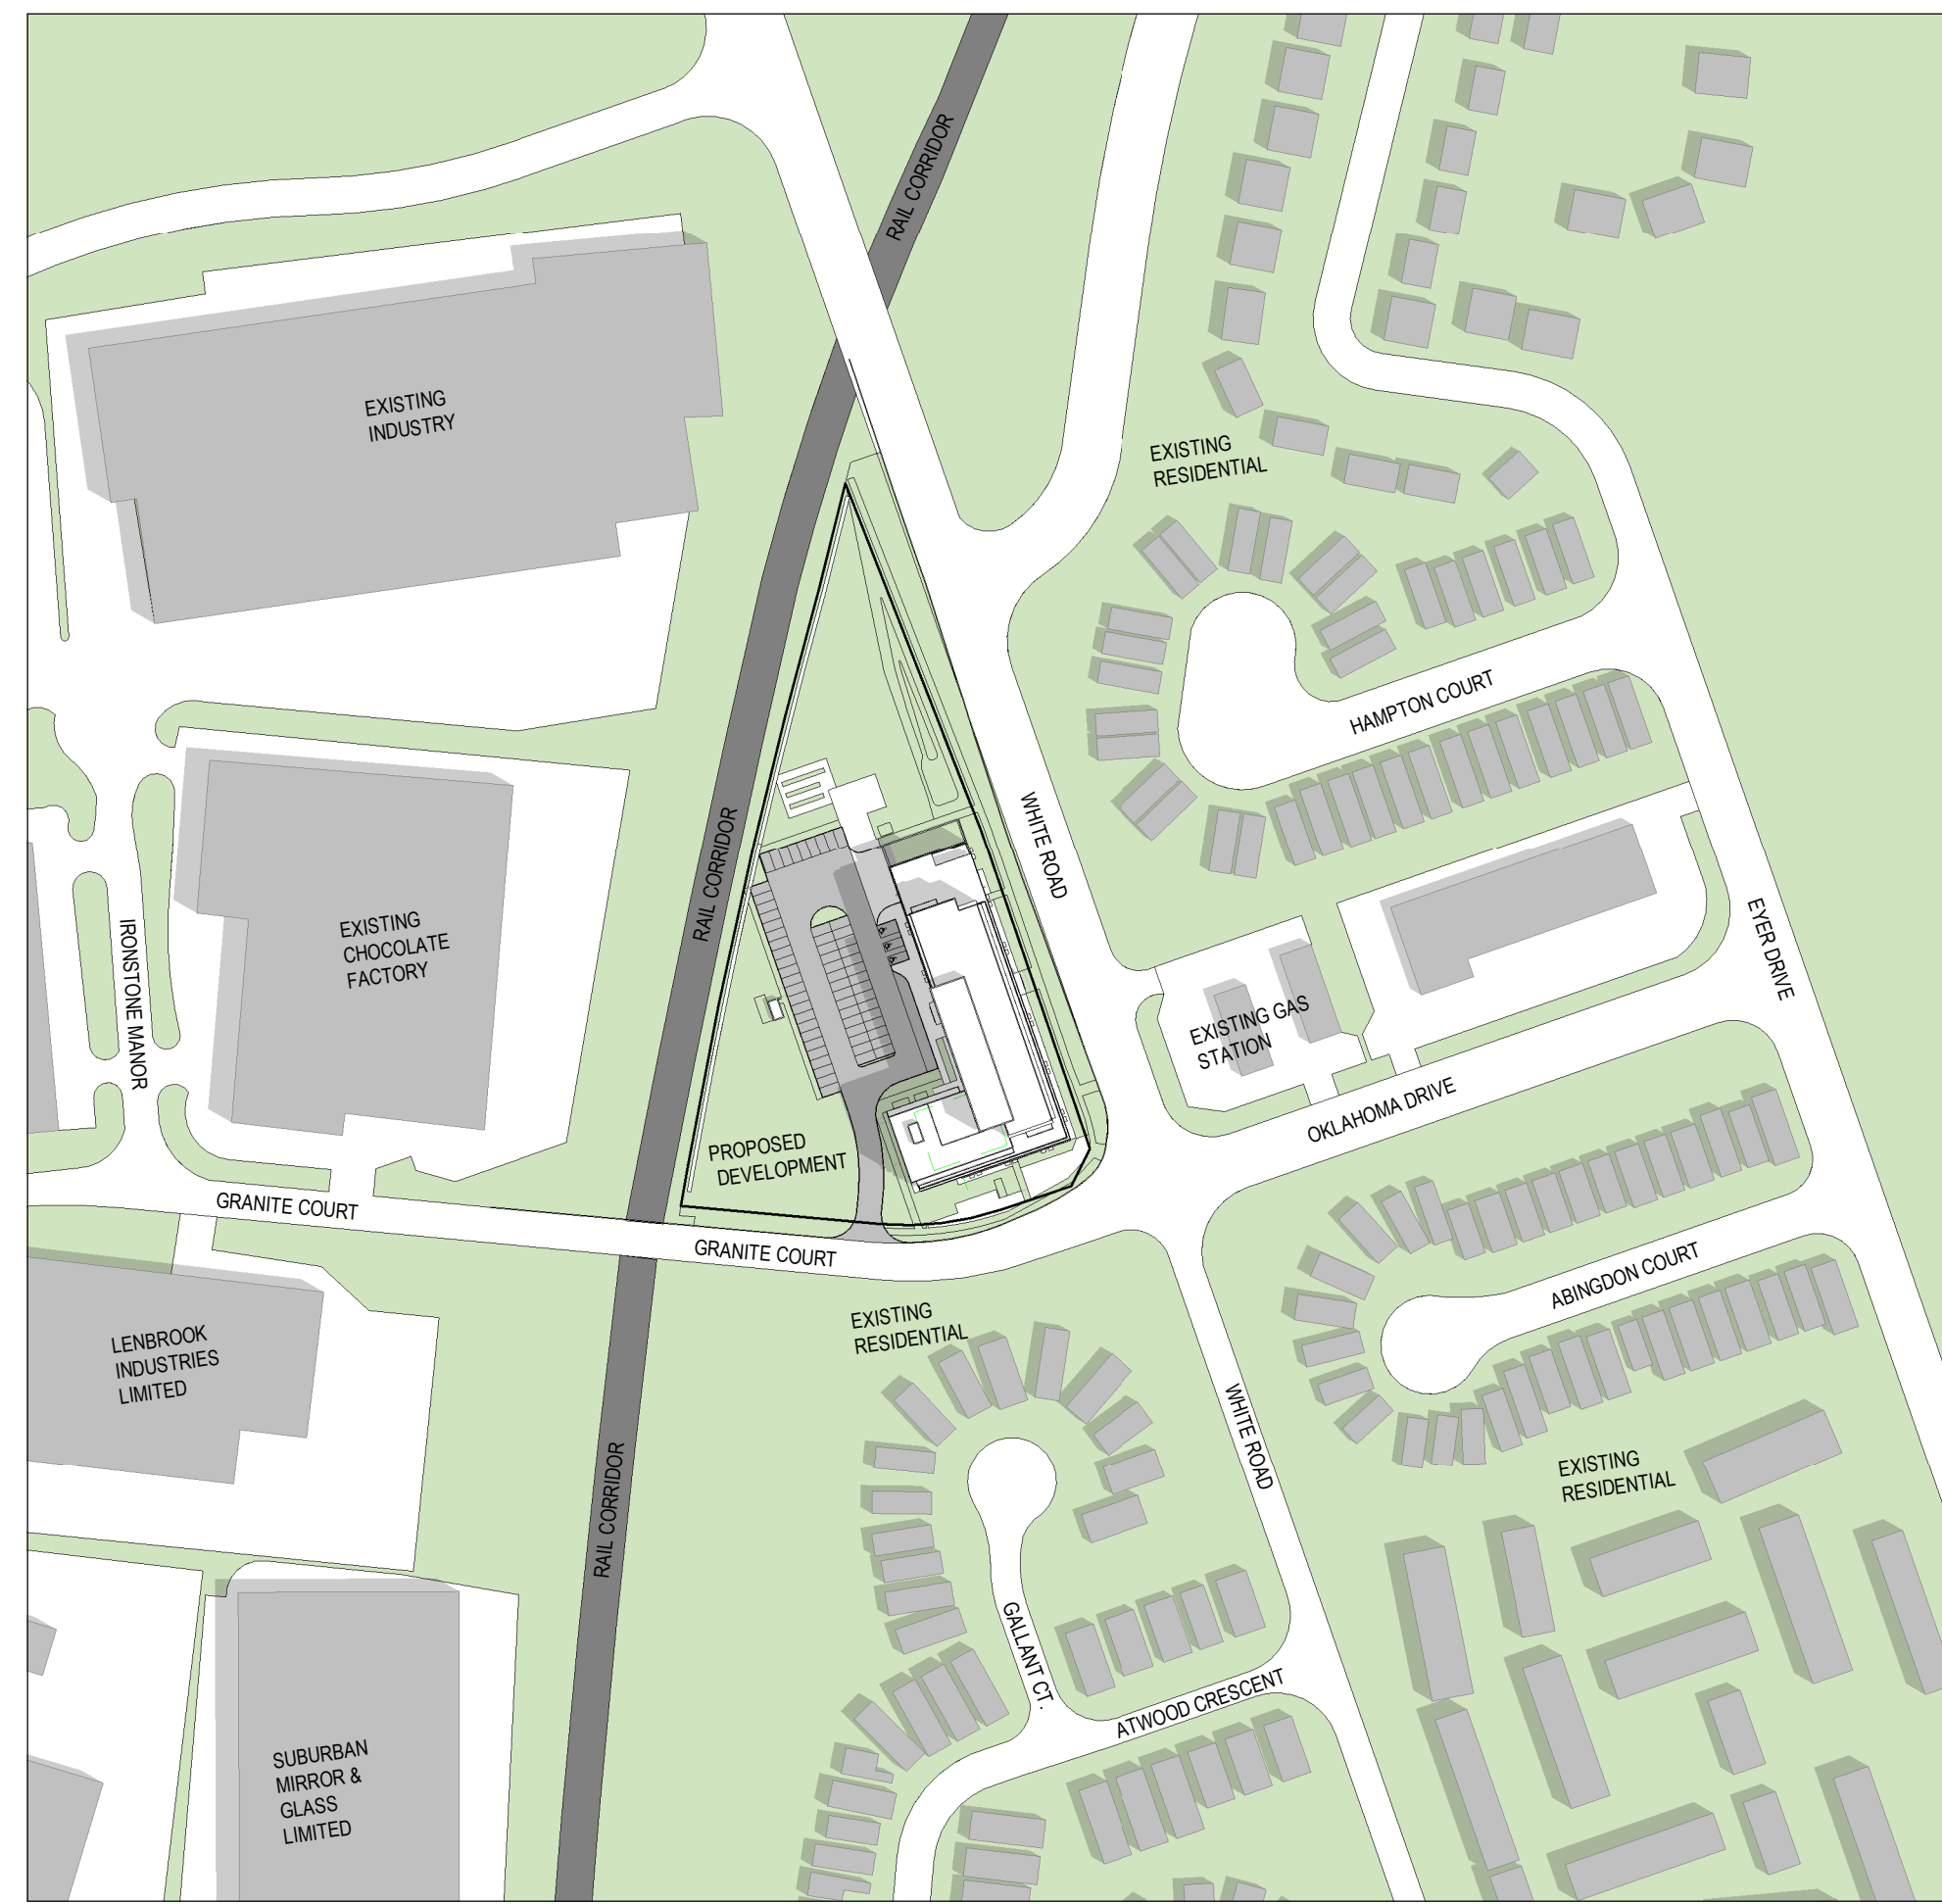


June 21st - 11:18 am

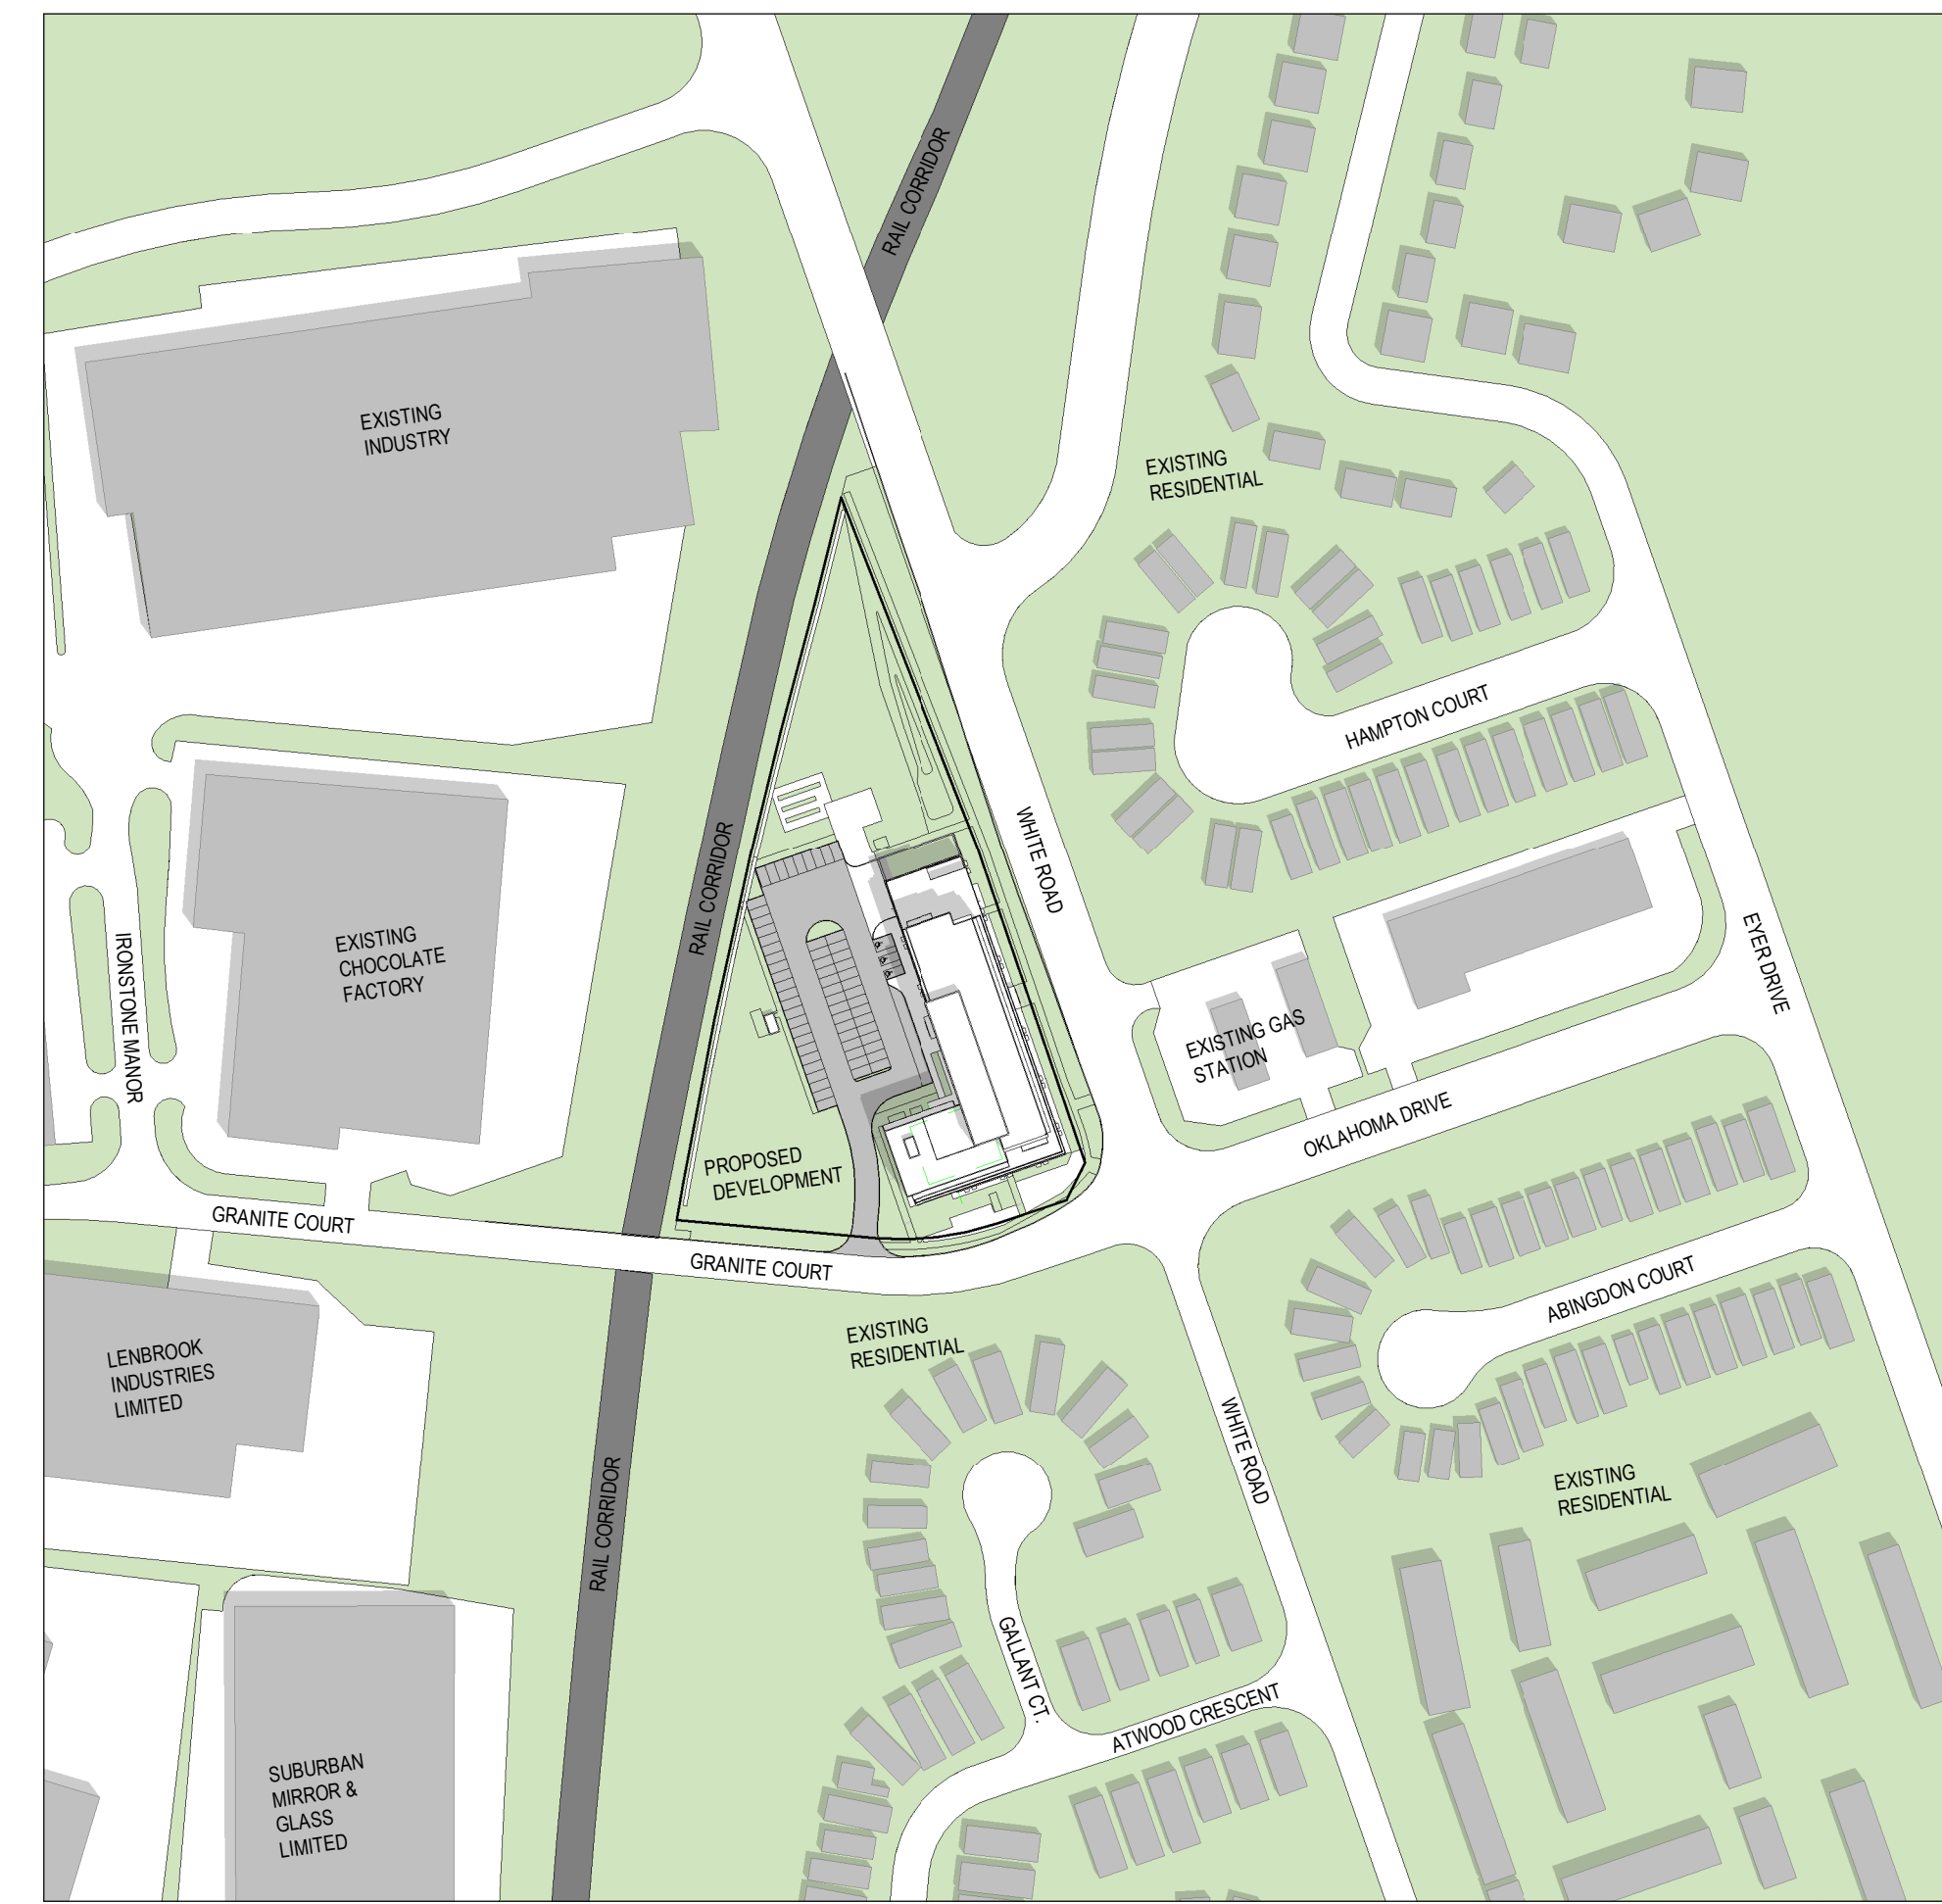


June 21st - 12:18 pm

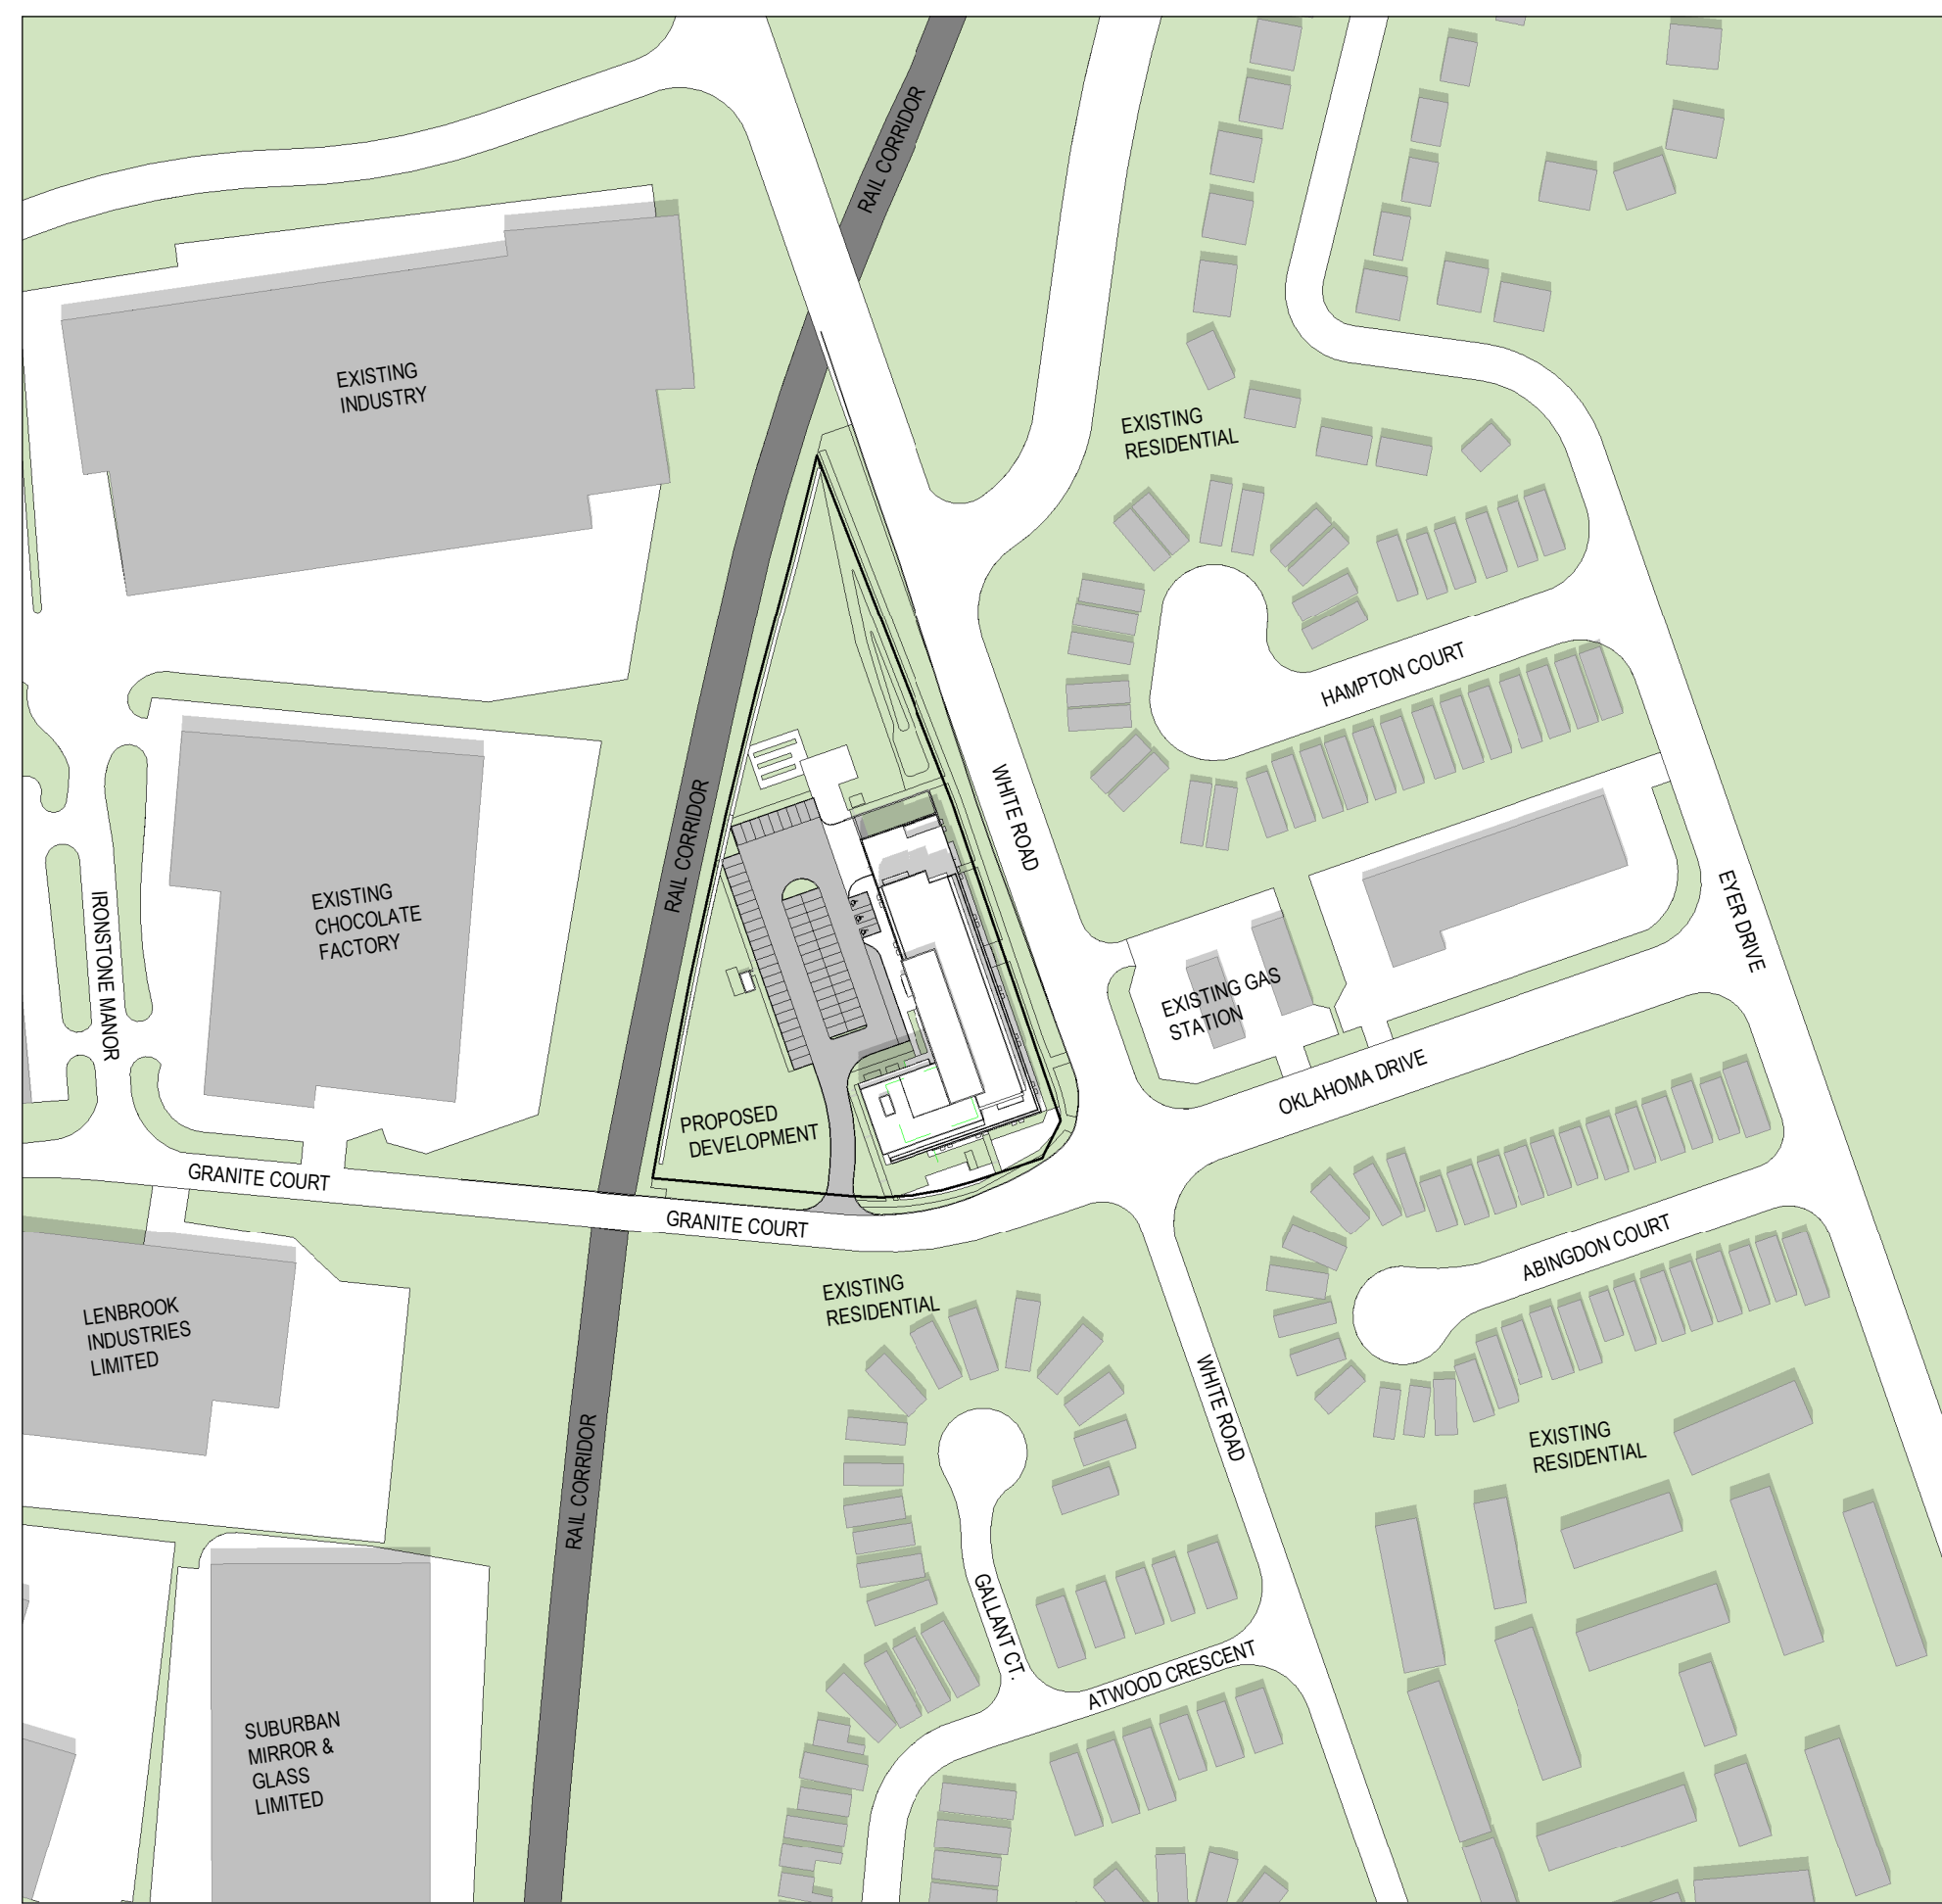


June 21st - 01:18 pm

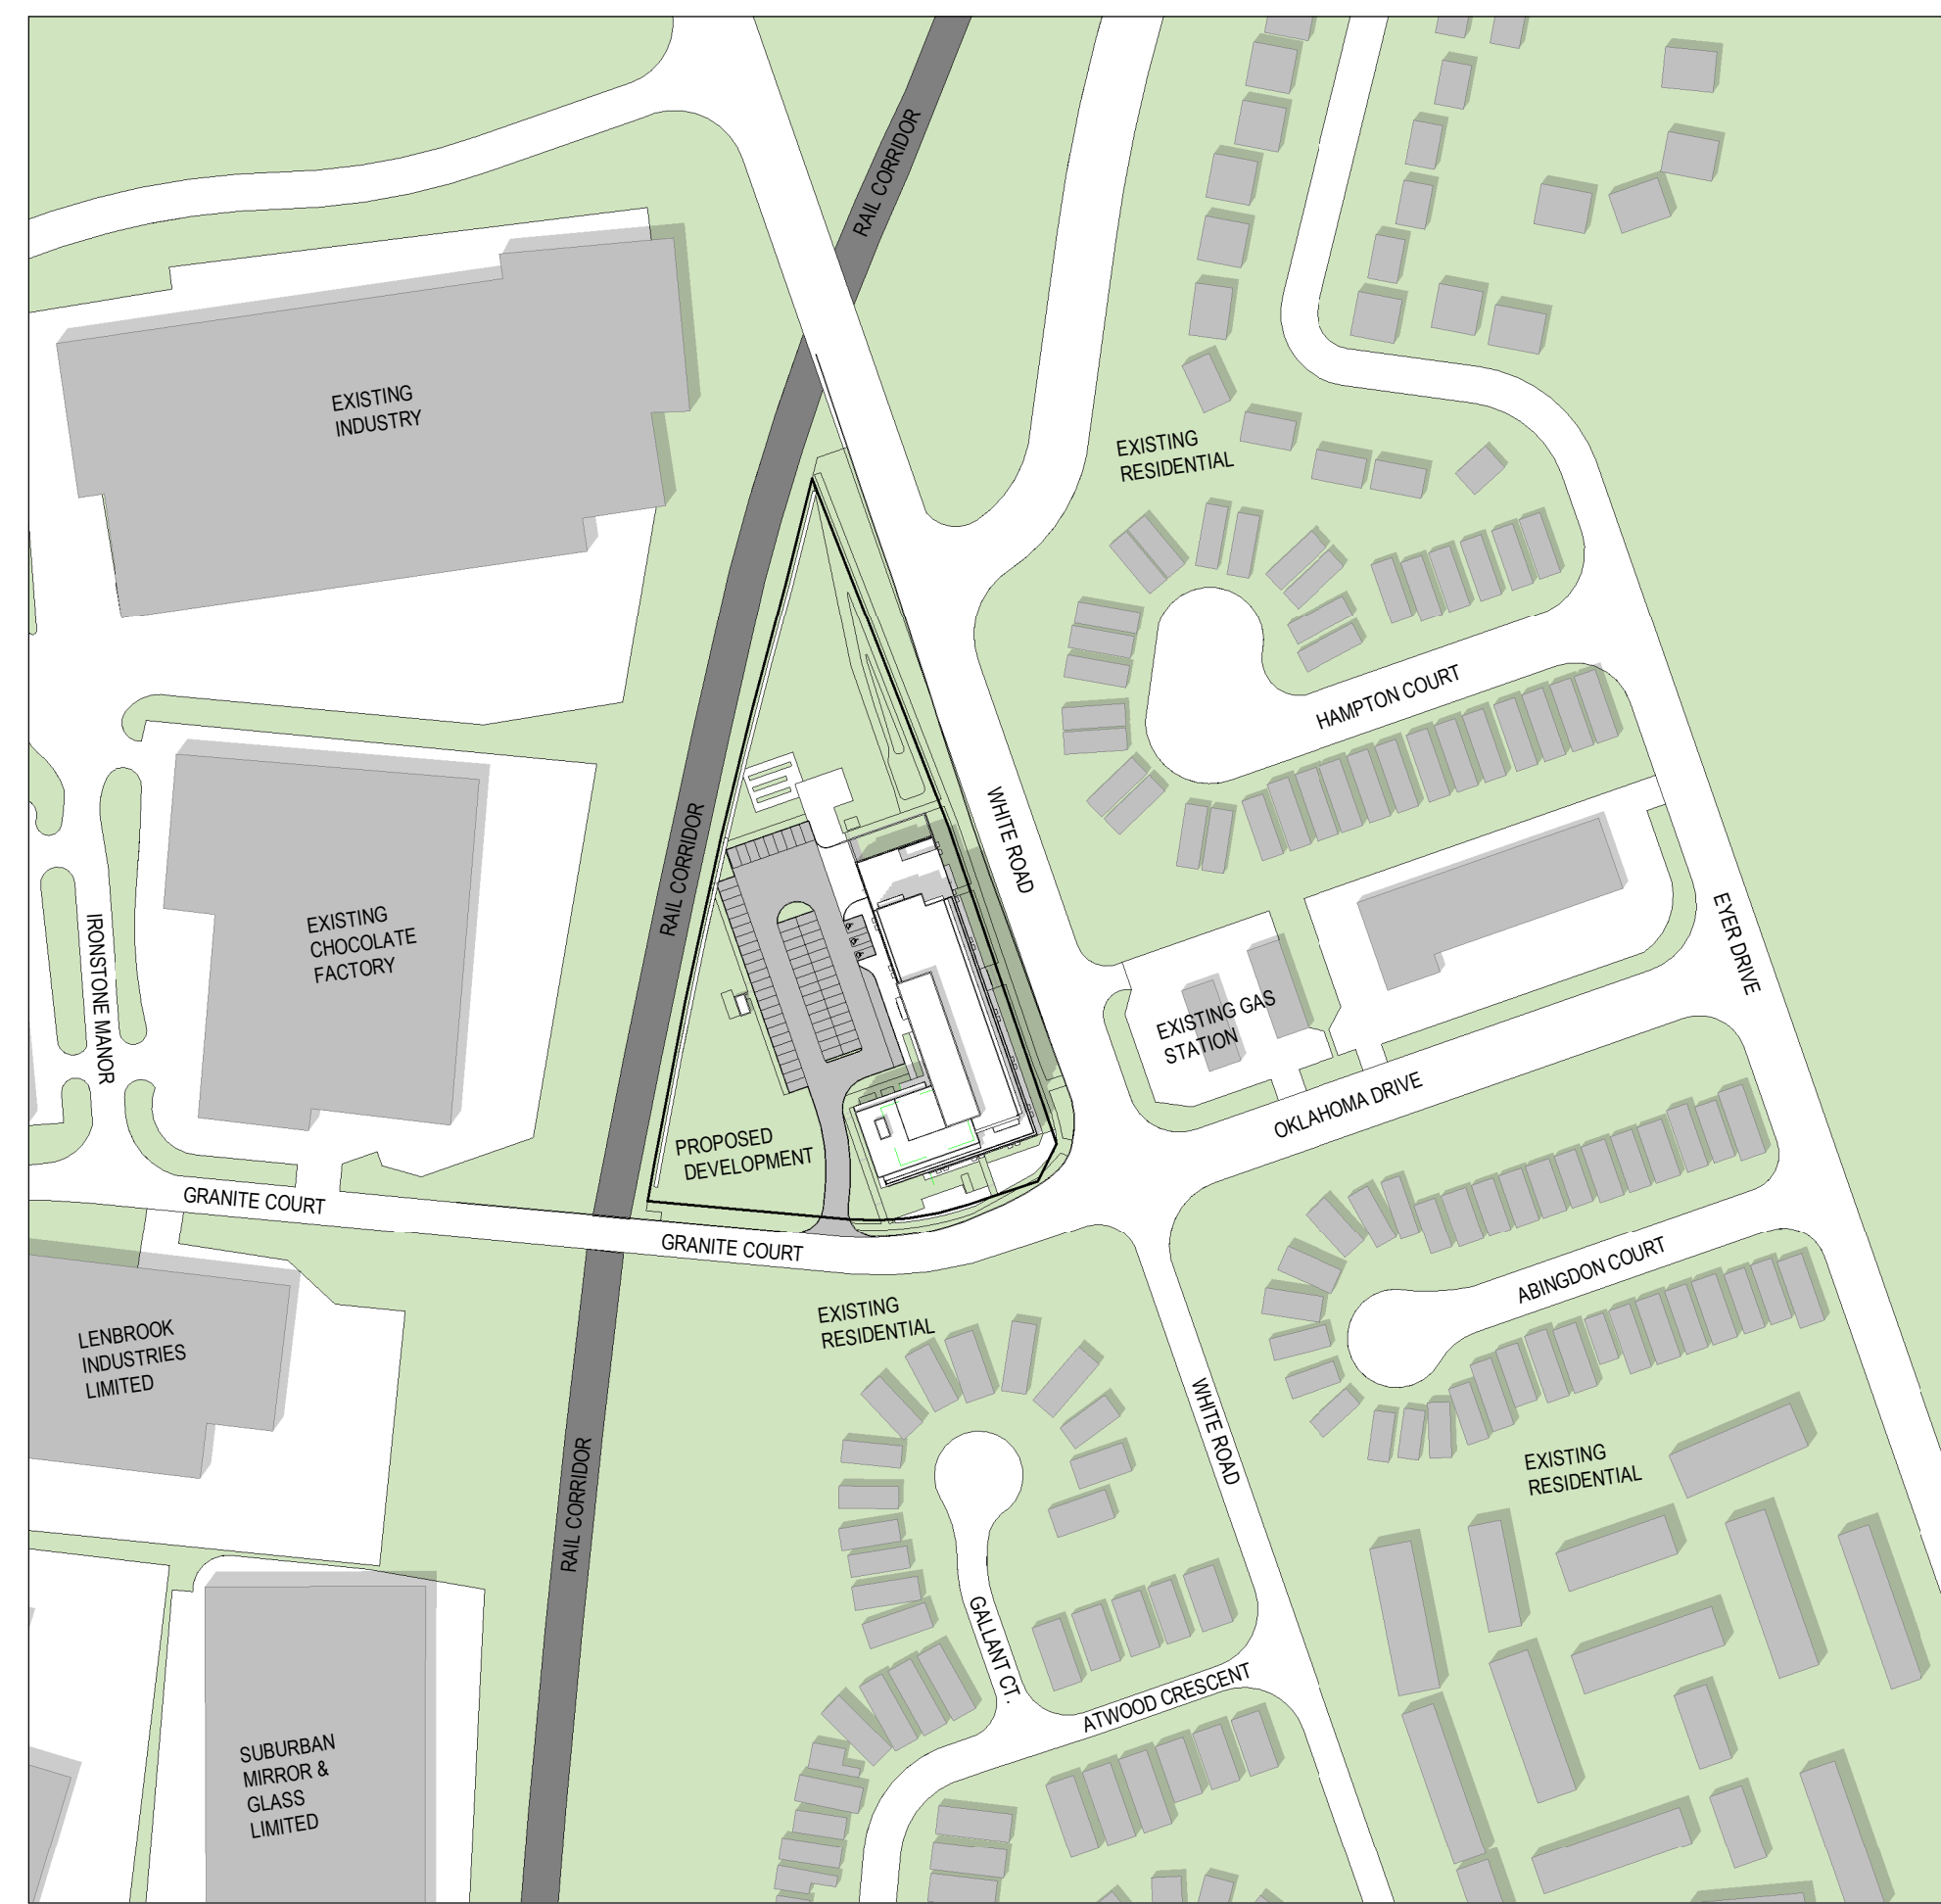

June 21st - 02:18 pm

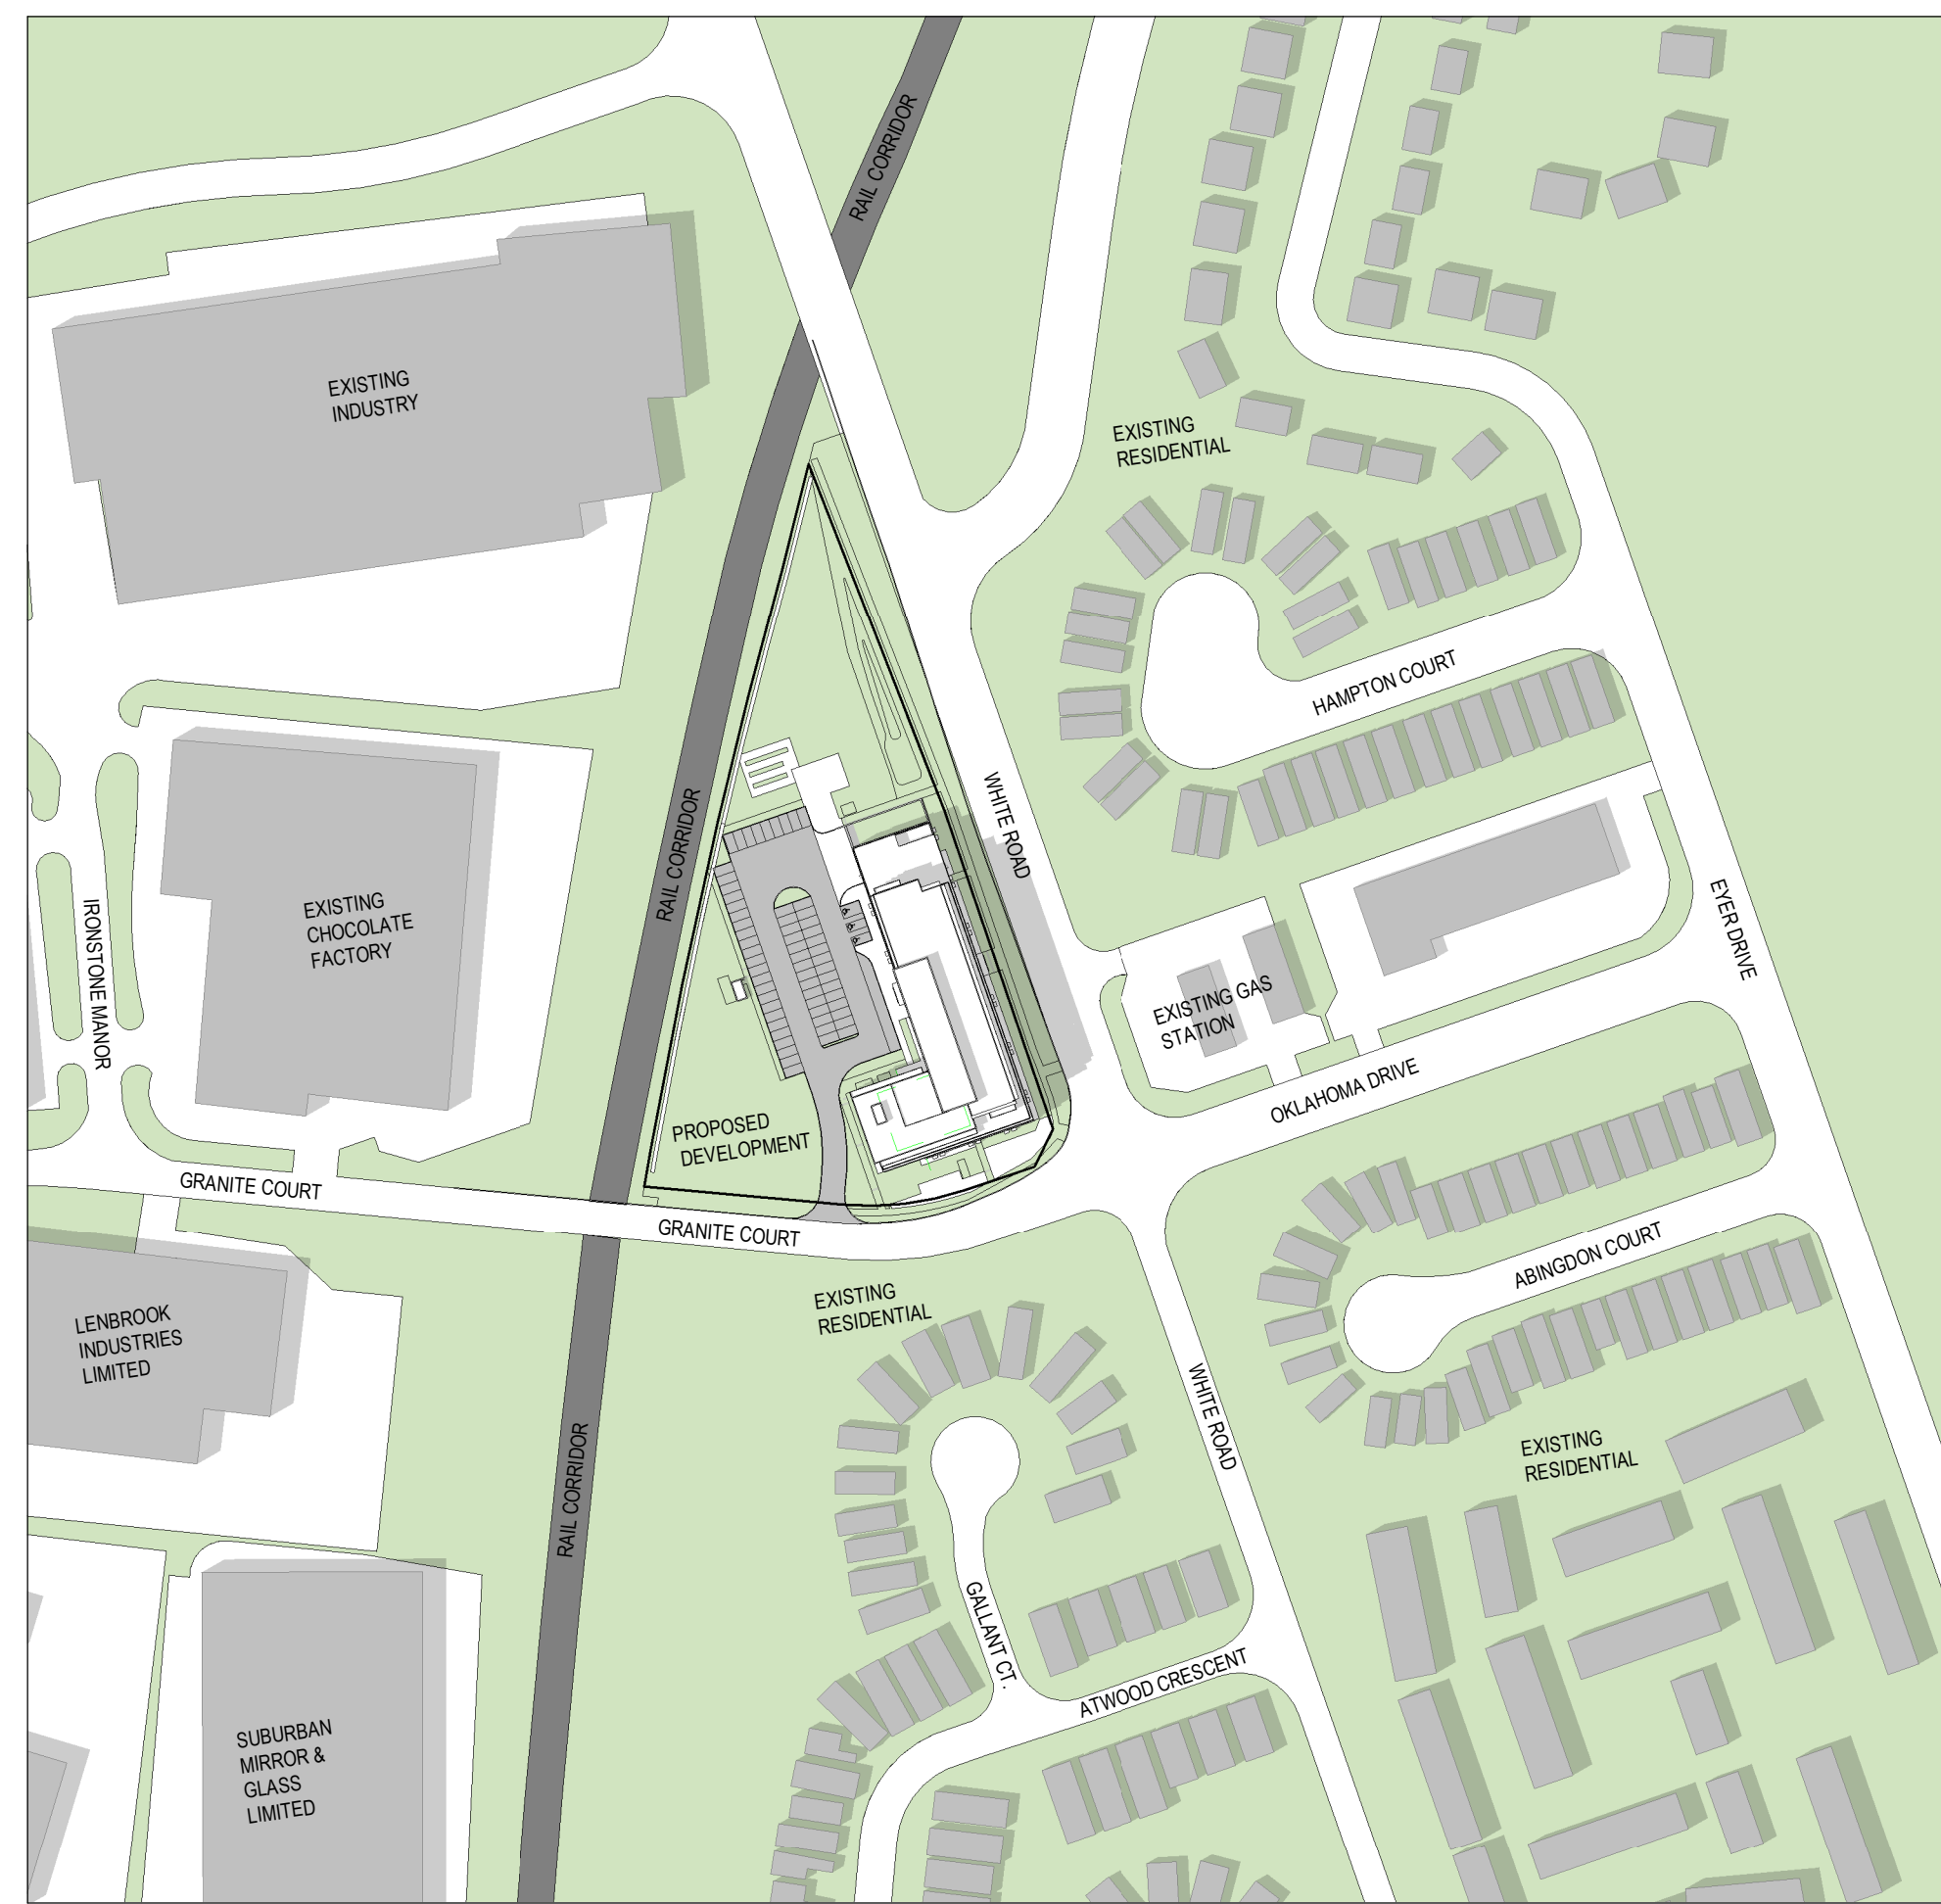


June 21st - 03:18 pm

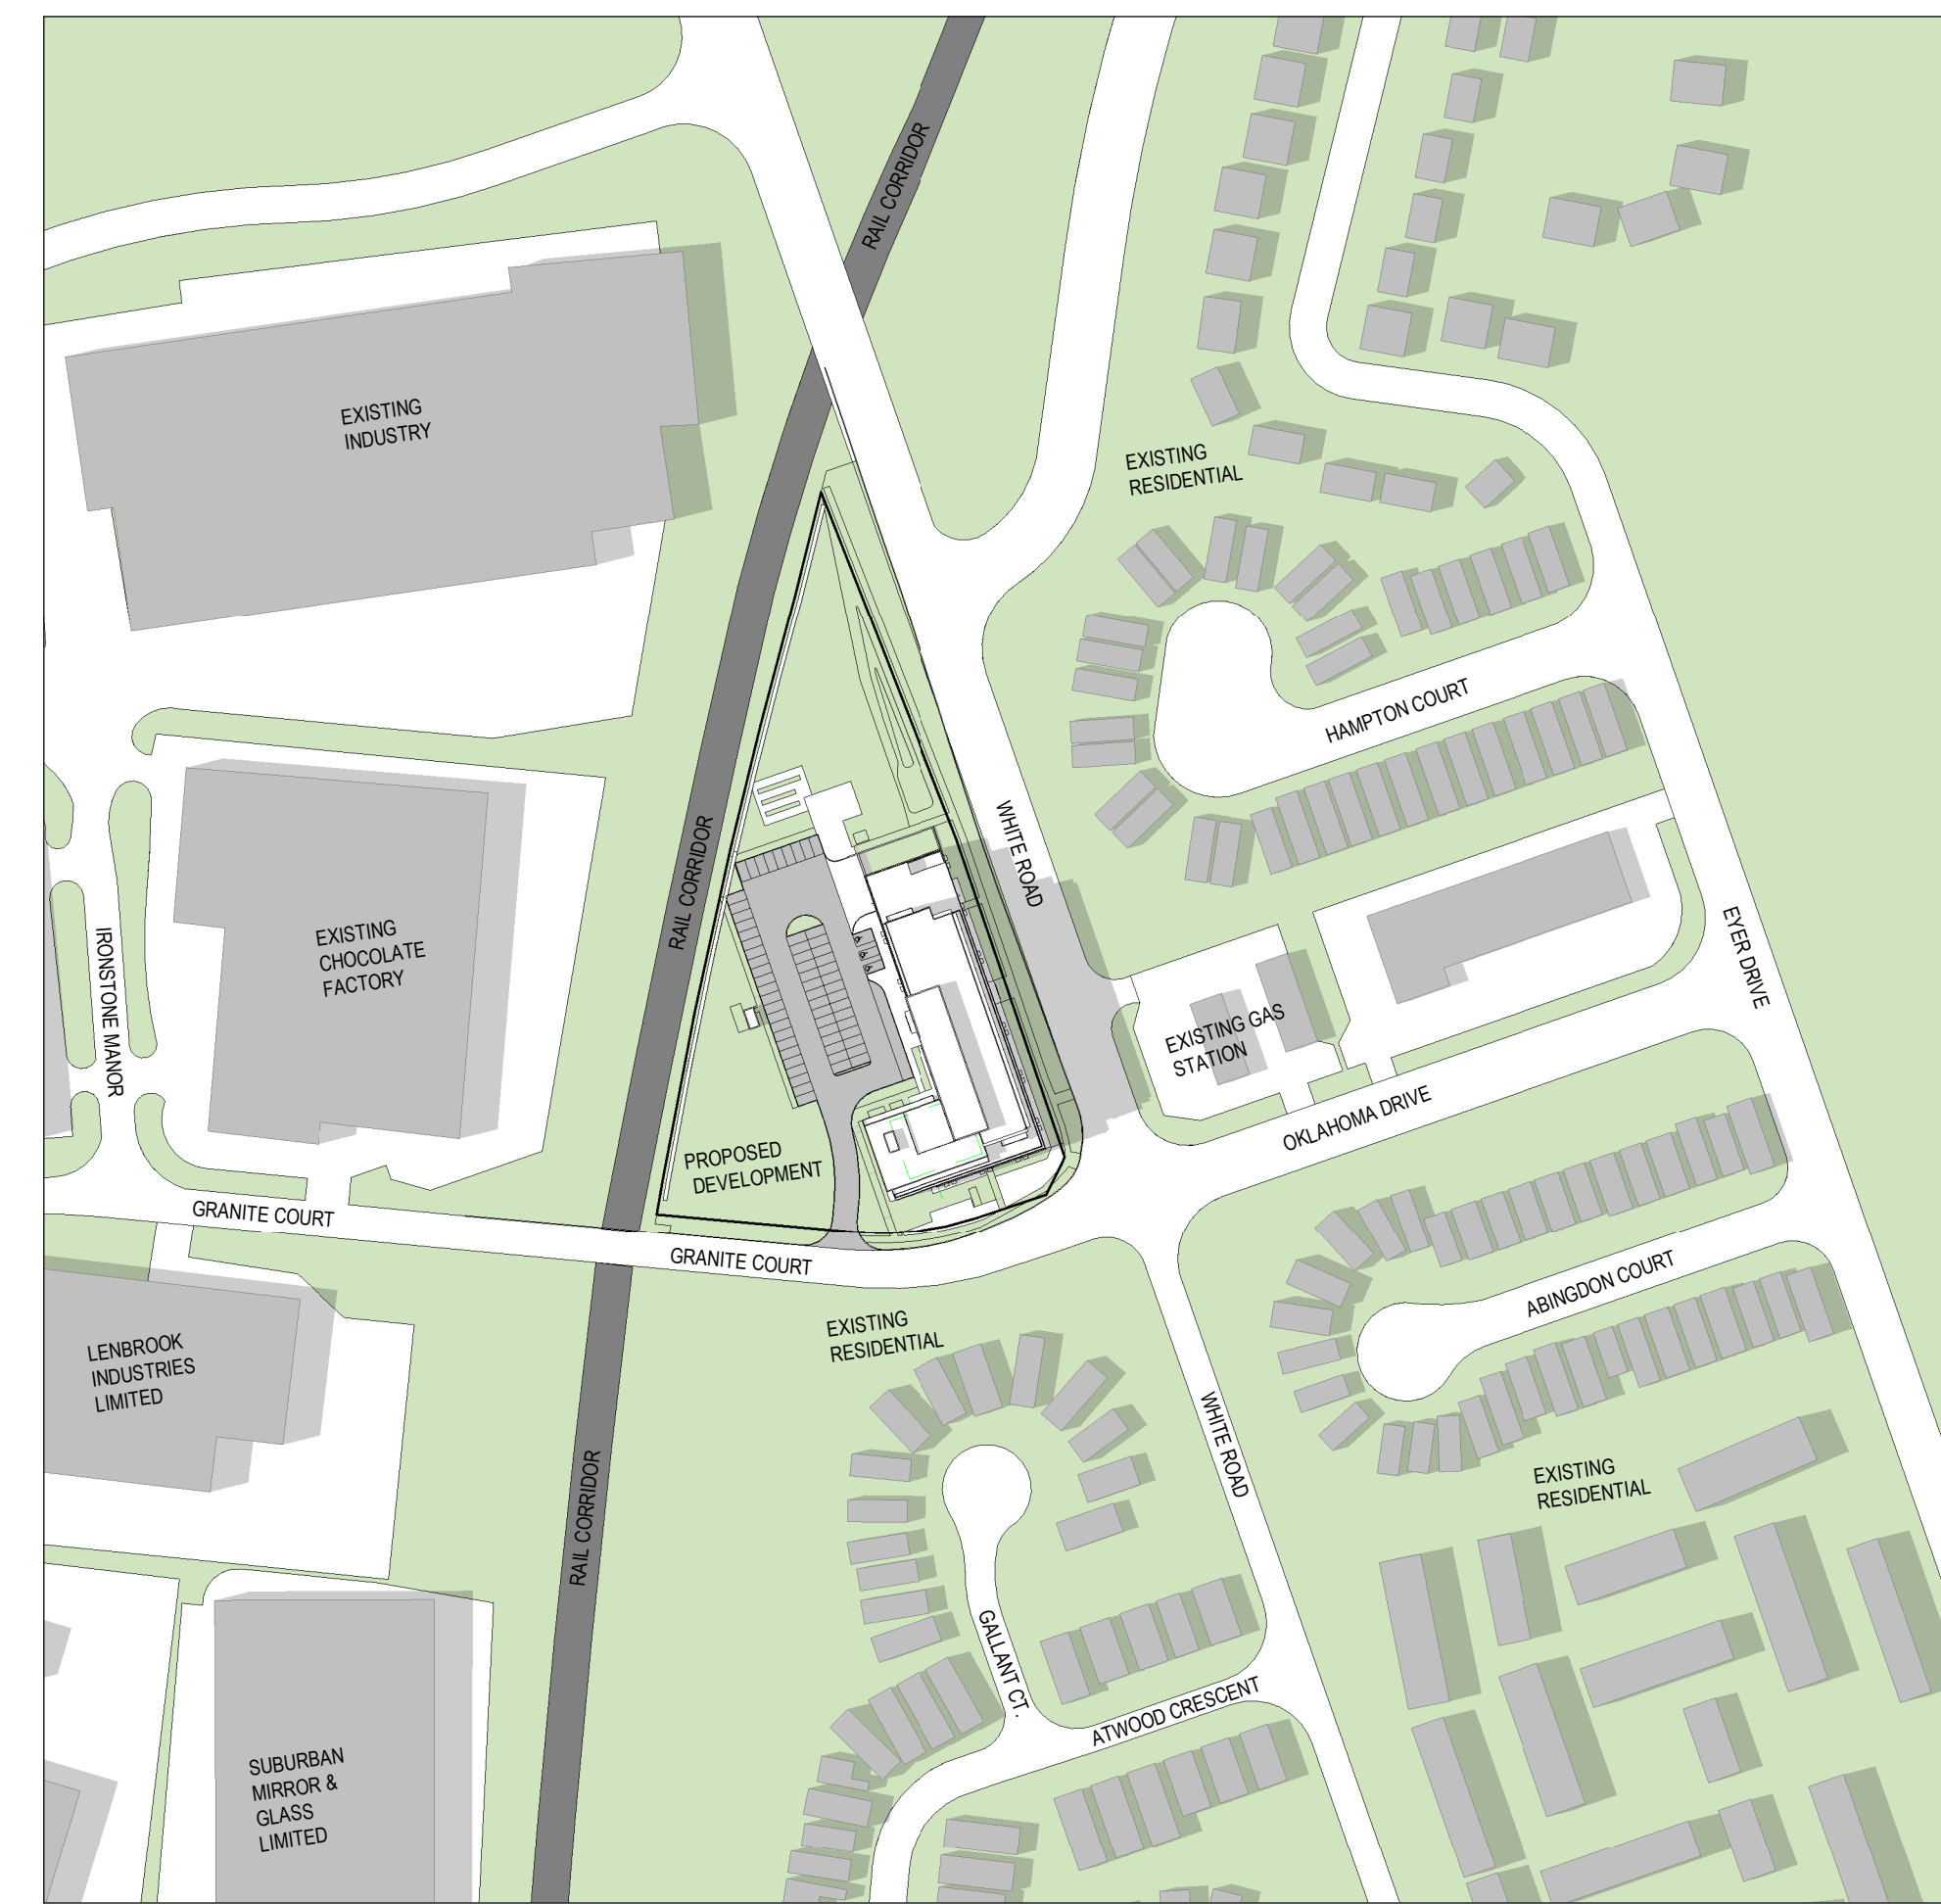

June 21st - 04:18 pm



June 21st - 05:18 pm

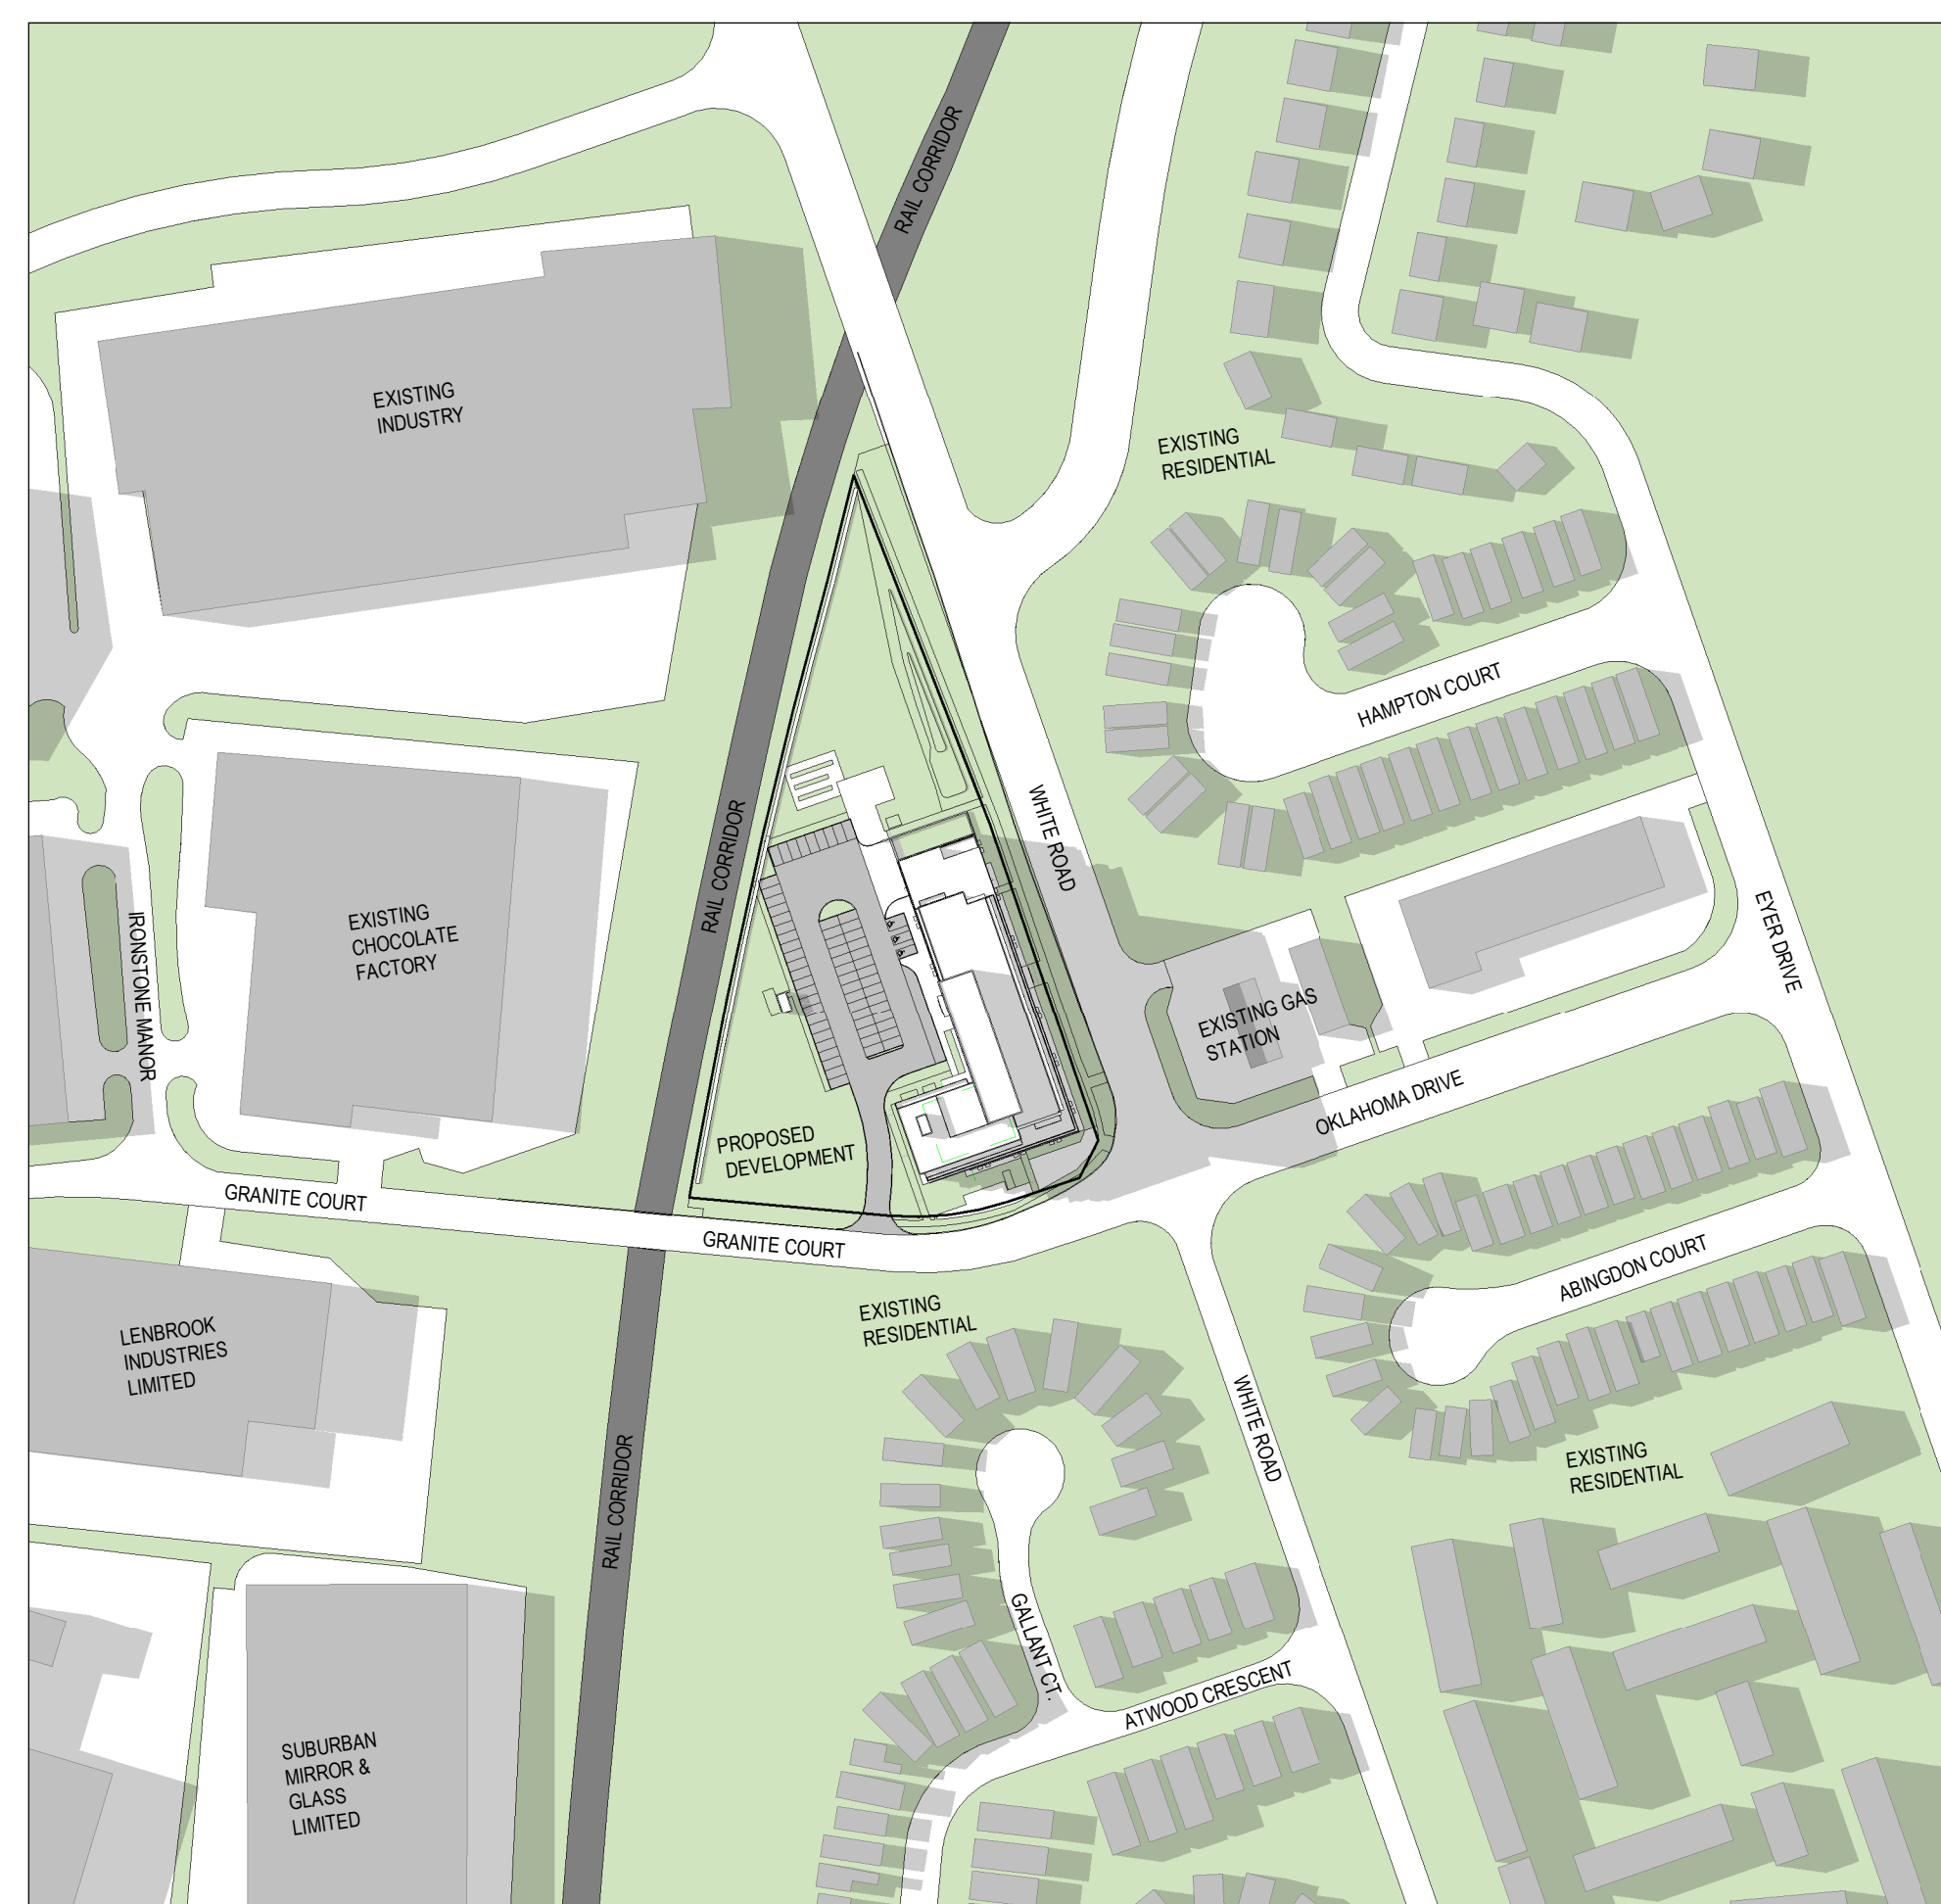

June 21st - 06:18 pm



June 21st - 07:18 pm



ALL DRAWINGS ARE THE PROPERTY OF ONESPACE AND THEY ARE TO BE REPRODUCED IN WHOLE OR IN PART WITHOUT THE WRITTEN CONSENT OF ONESPACE.
DRAWINGS ARE INTENDED TO CONVEY SCOPE OF WORK AND GENERAL CONCEPTS AND PROGRAMS. LOCAL ARRANGEMENT AND SIZES OF MATERIALS AND PRODUCTS.
ALL CONSTRUCTION TO BE ACCORDING TO BEST DRAWING PRACTICES AND CONFORM TO THE ONTARIO BUILDING CODE IN EFFECT AT THE TIME.

CLIENT
1334281 Ontario Limited
ADDRESS
720 Granite Court
Pickering, ON L1W 4A3


DRAWING
Shadow Impact Studies

PROJECT NUMBER
22035
SCALE
1 : 2000


DATE
17MAY2023
PLOTTED DATE
2023-05-24 11:59:33 AM




September 21st - 9:18 am

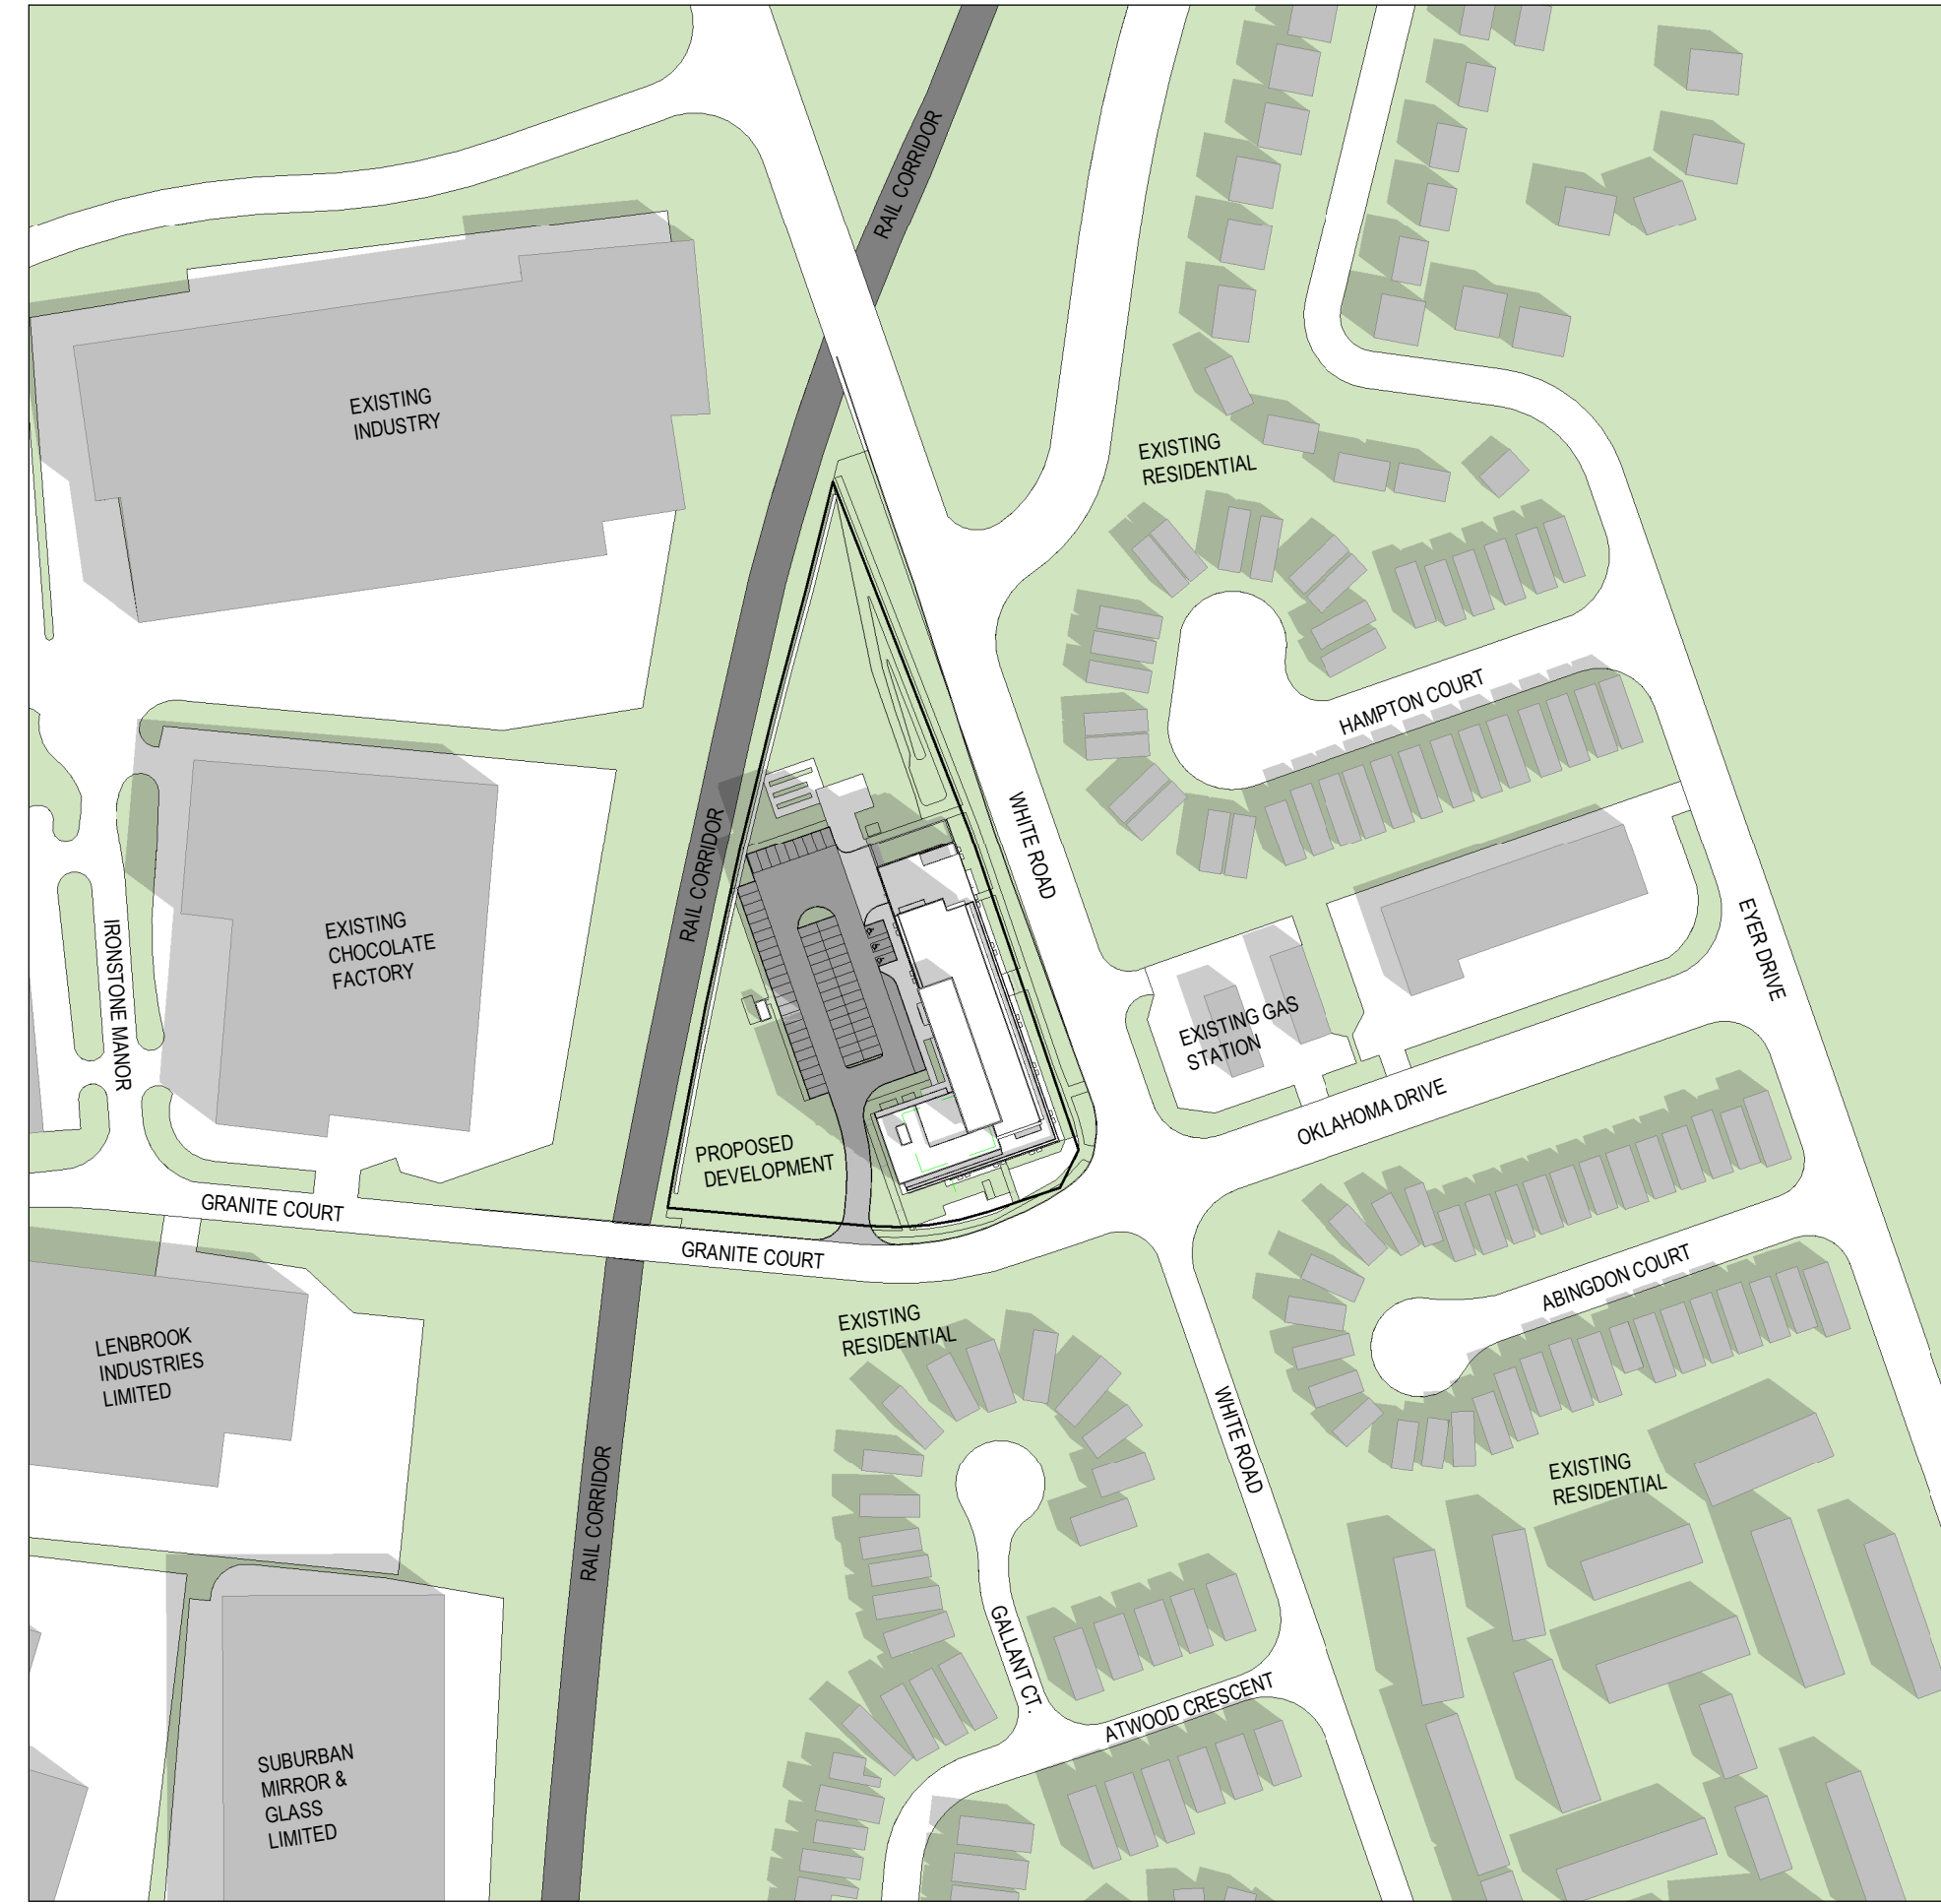

September 21st - 10:18 am

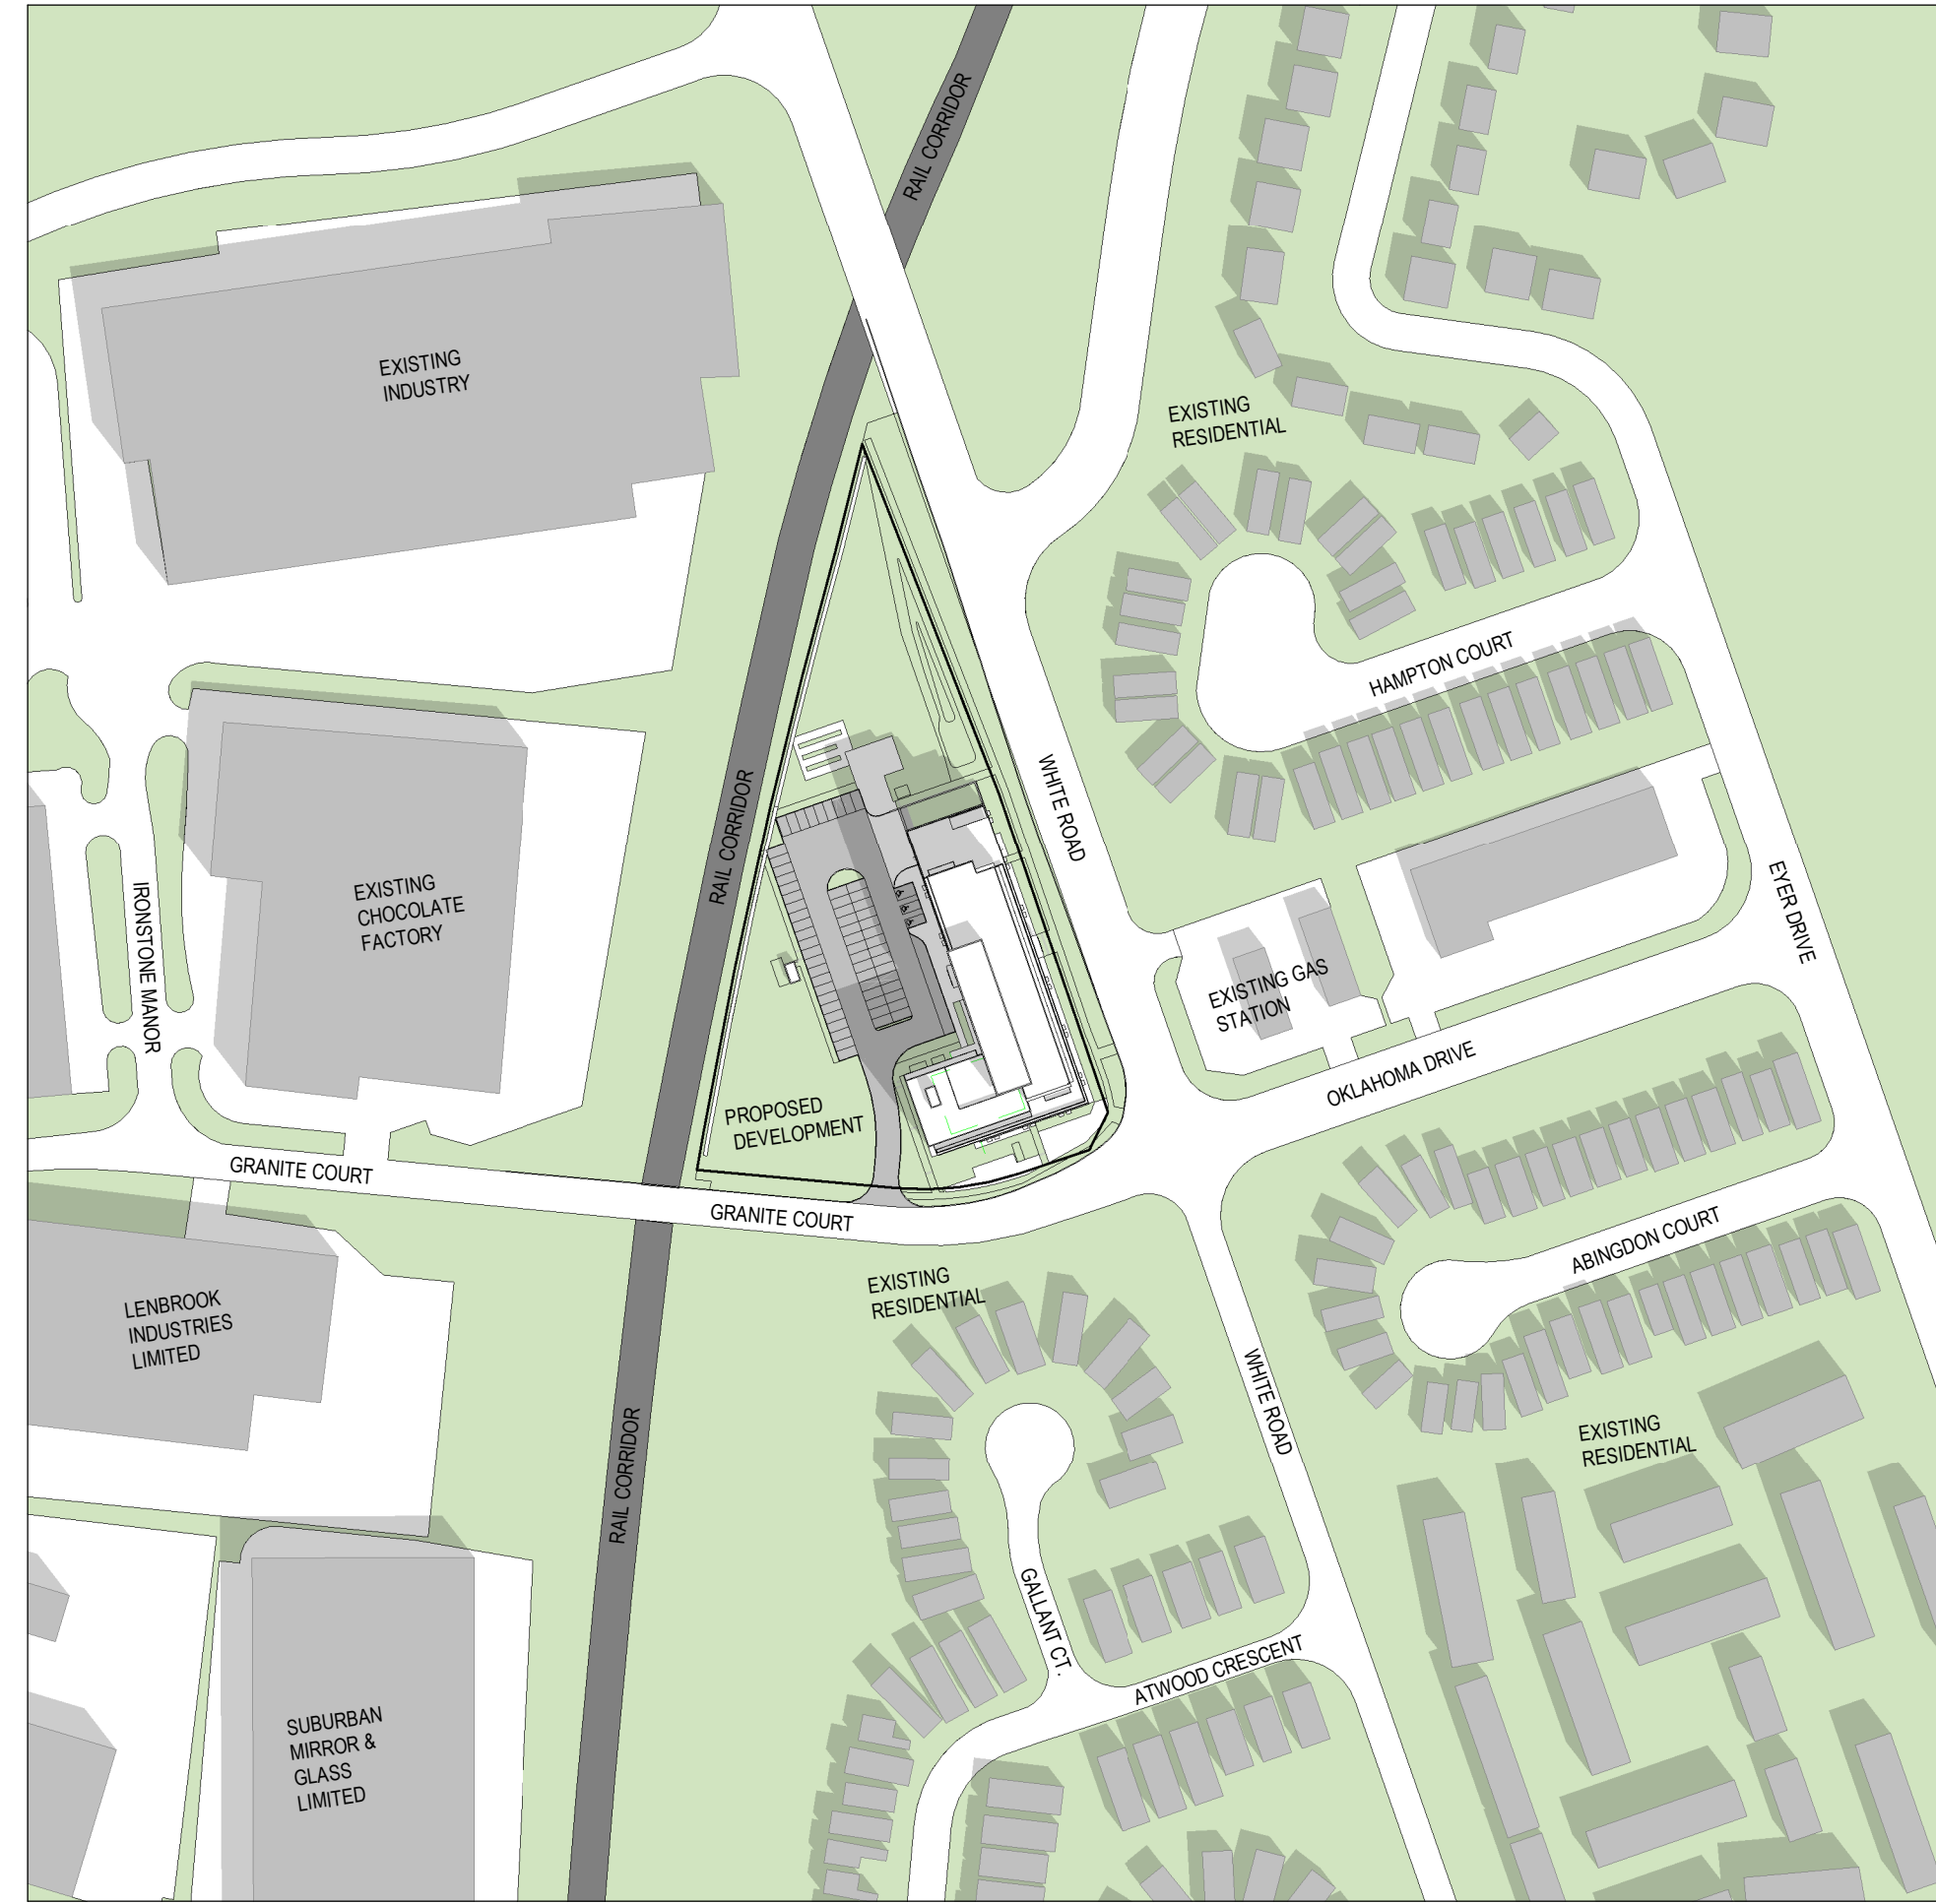


September 21st - 11:18 am

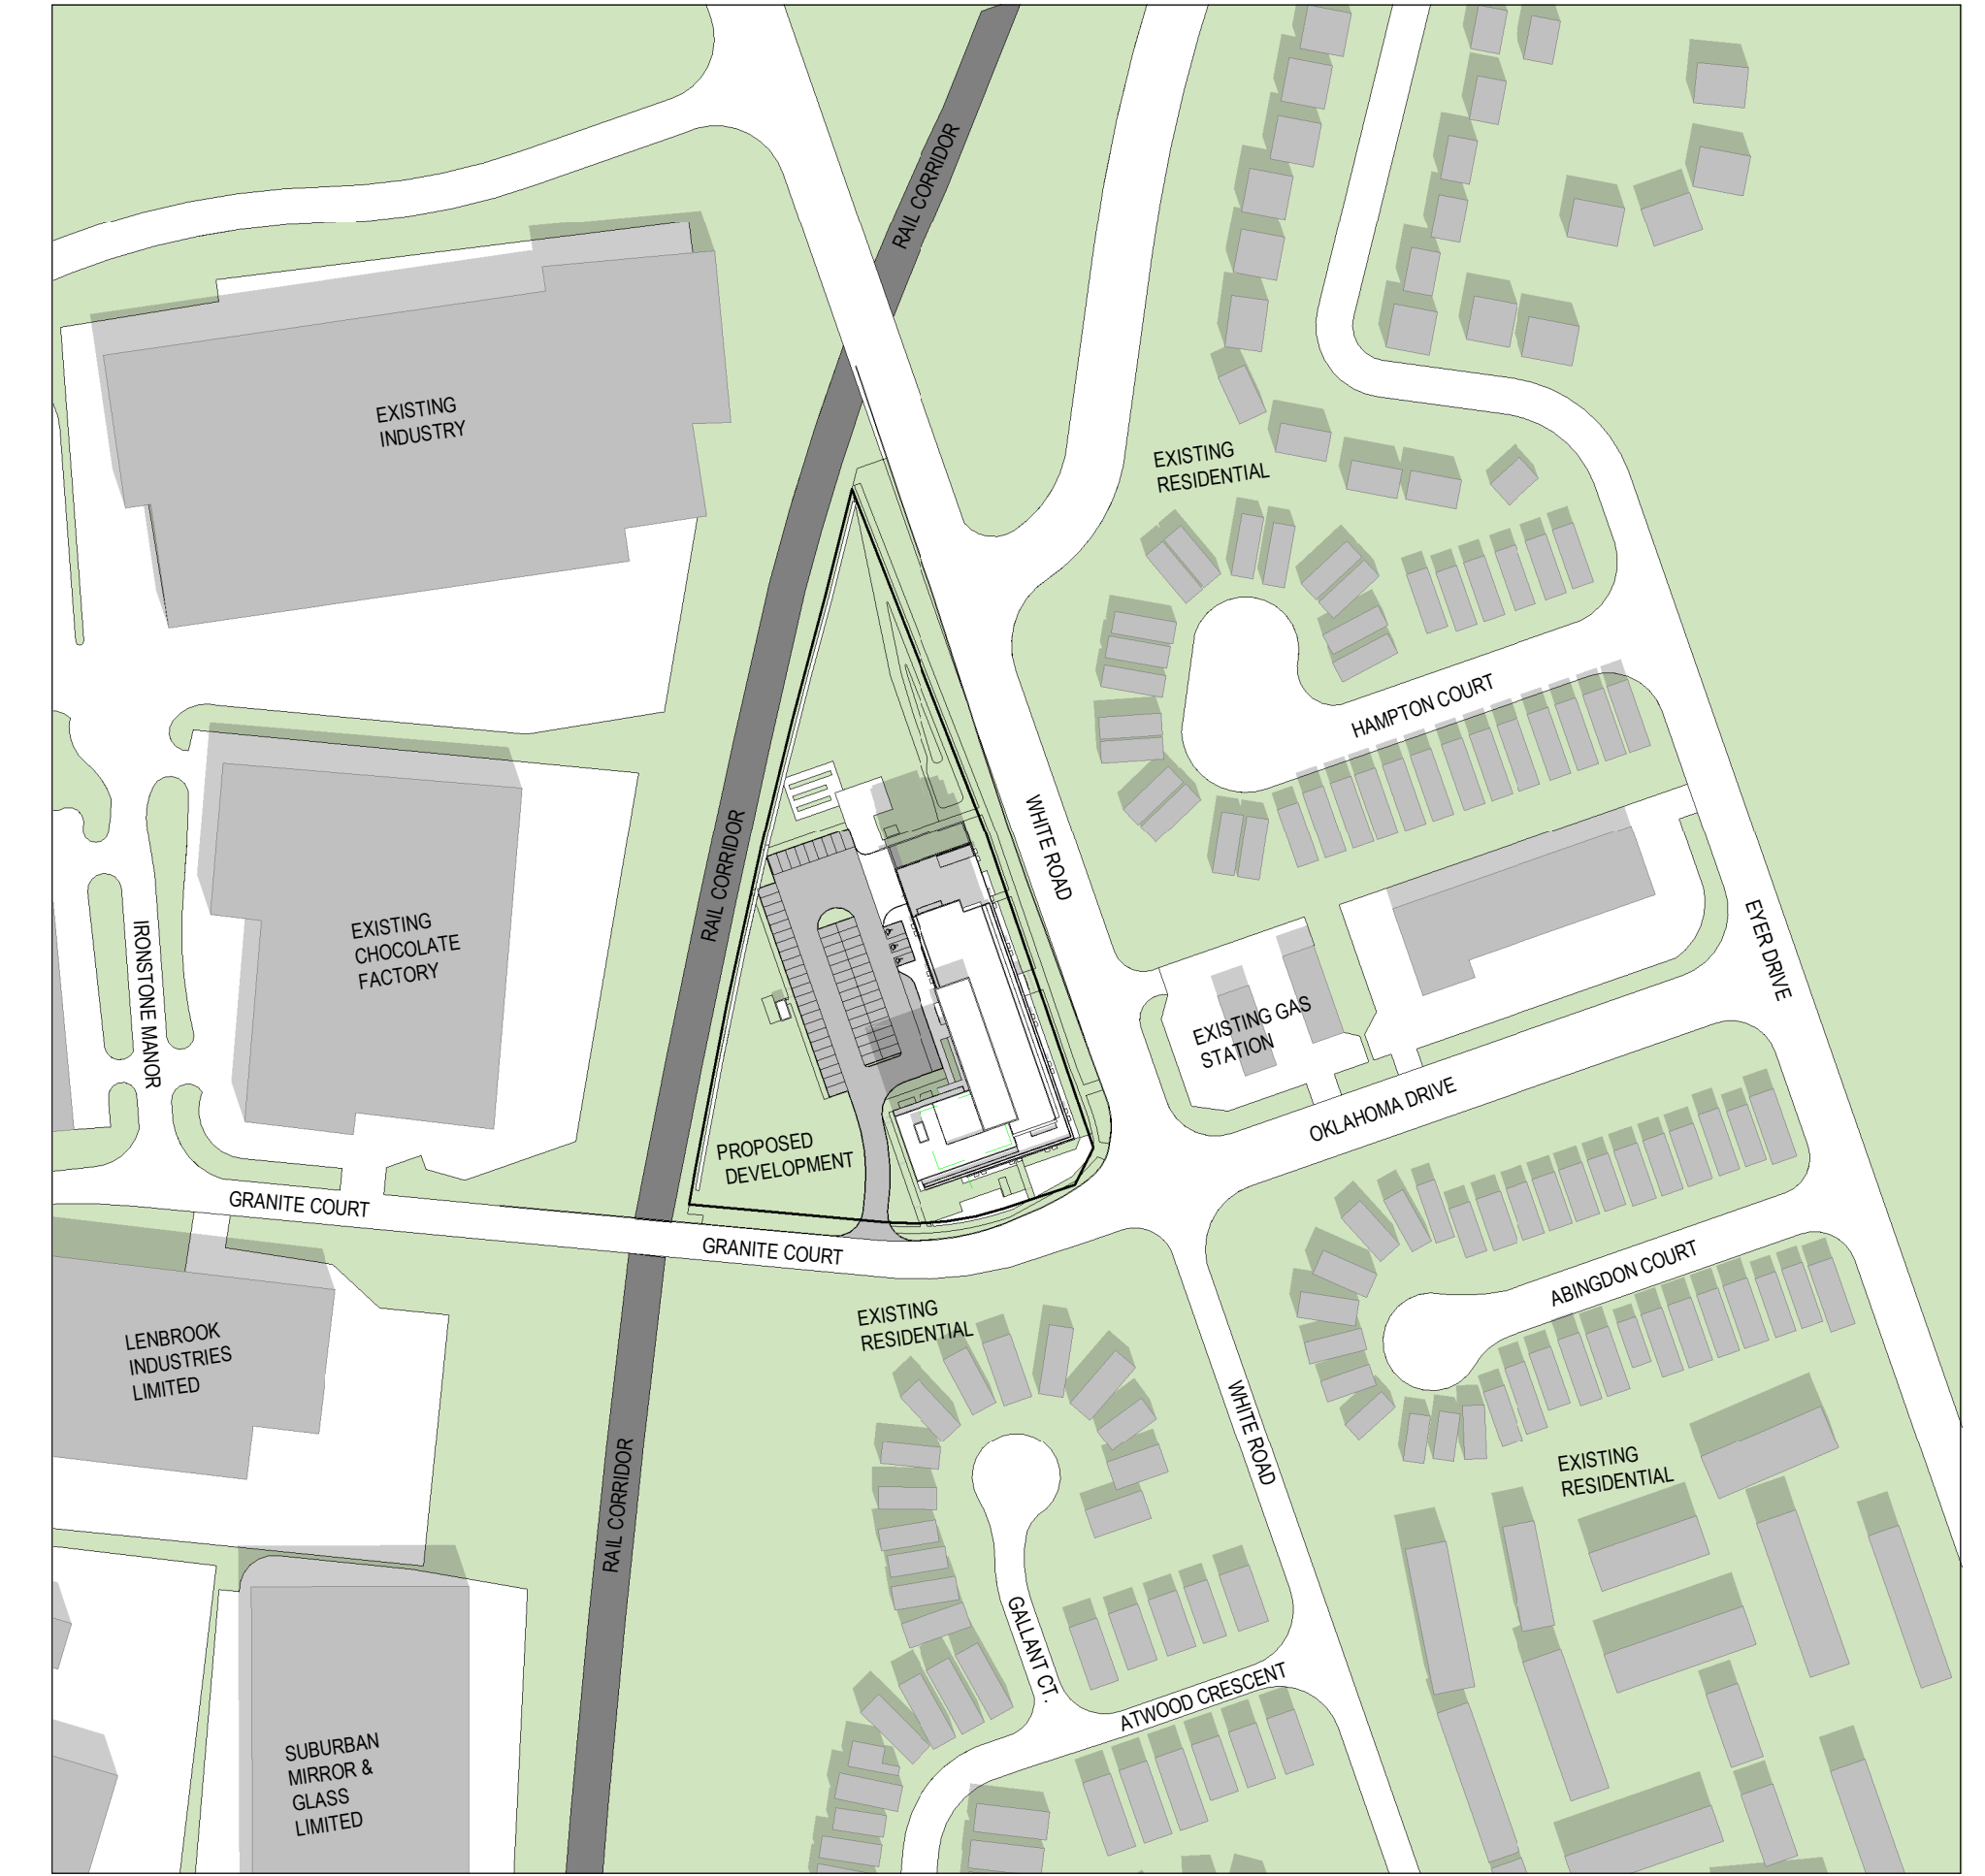


September 21st - 12:18 pm



September 21st - 01:18 pm

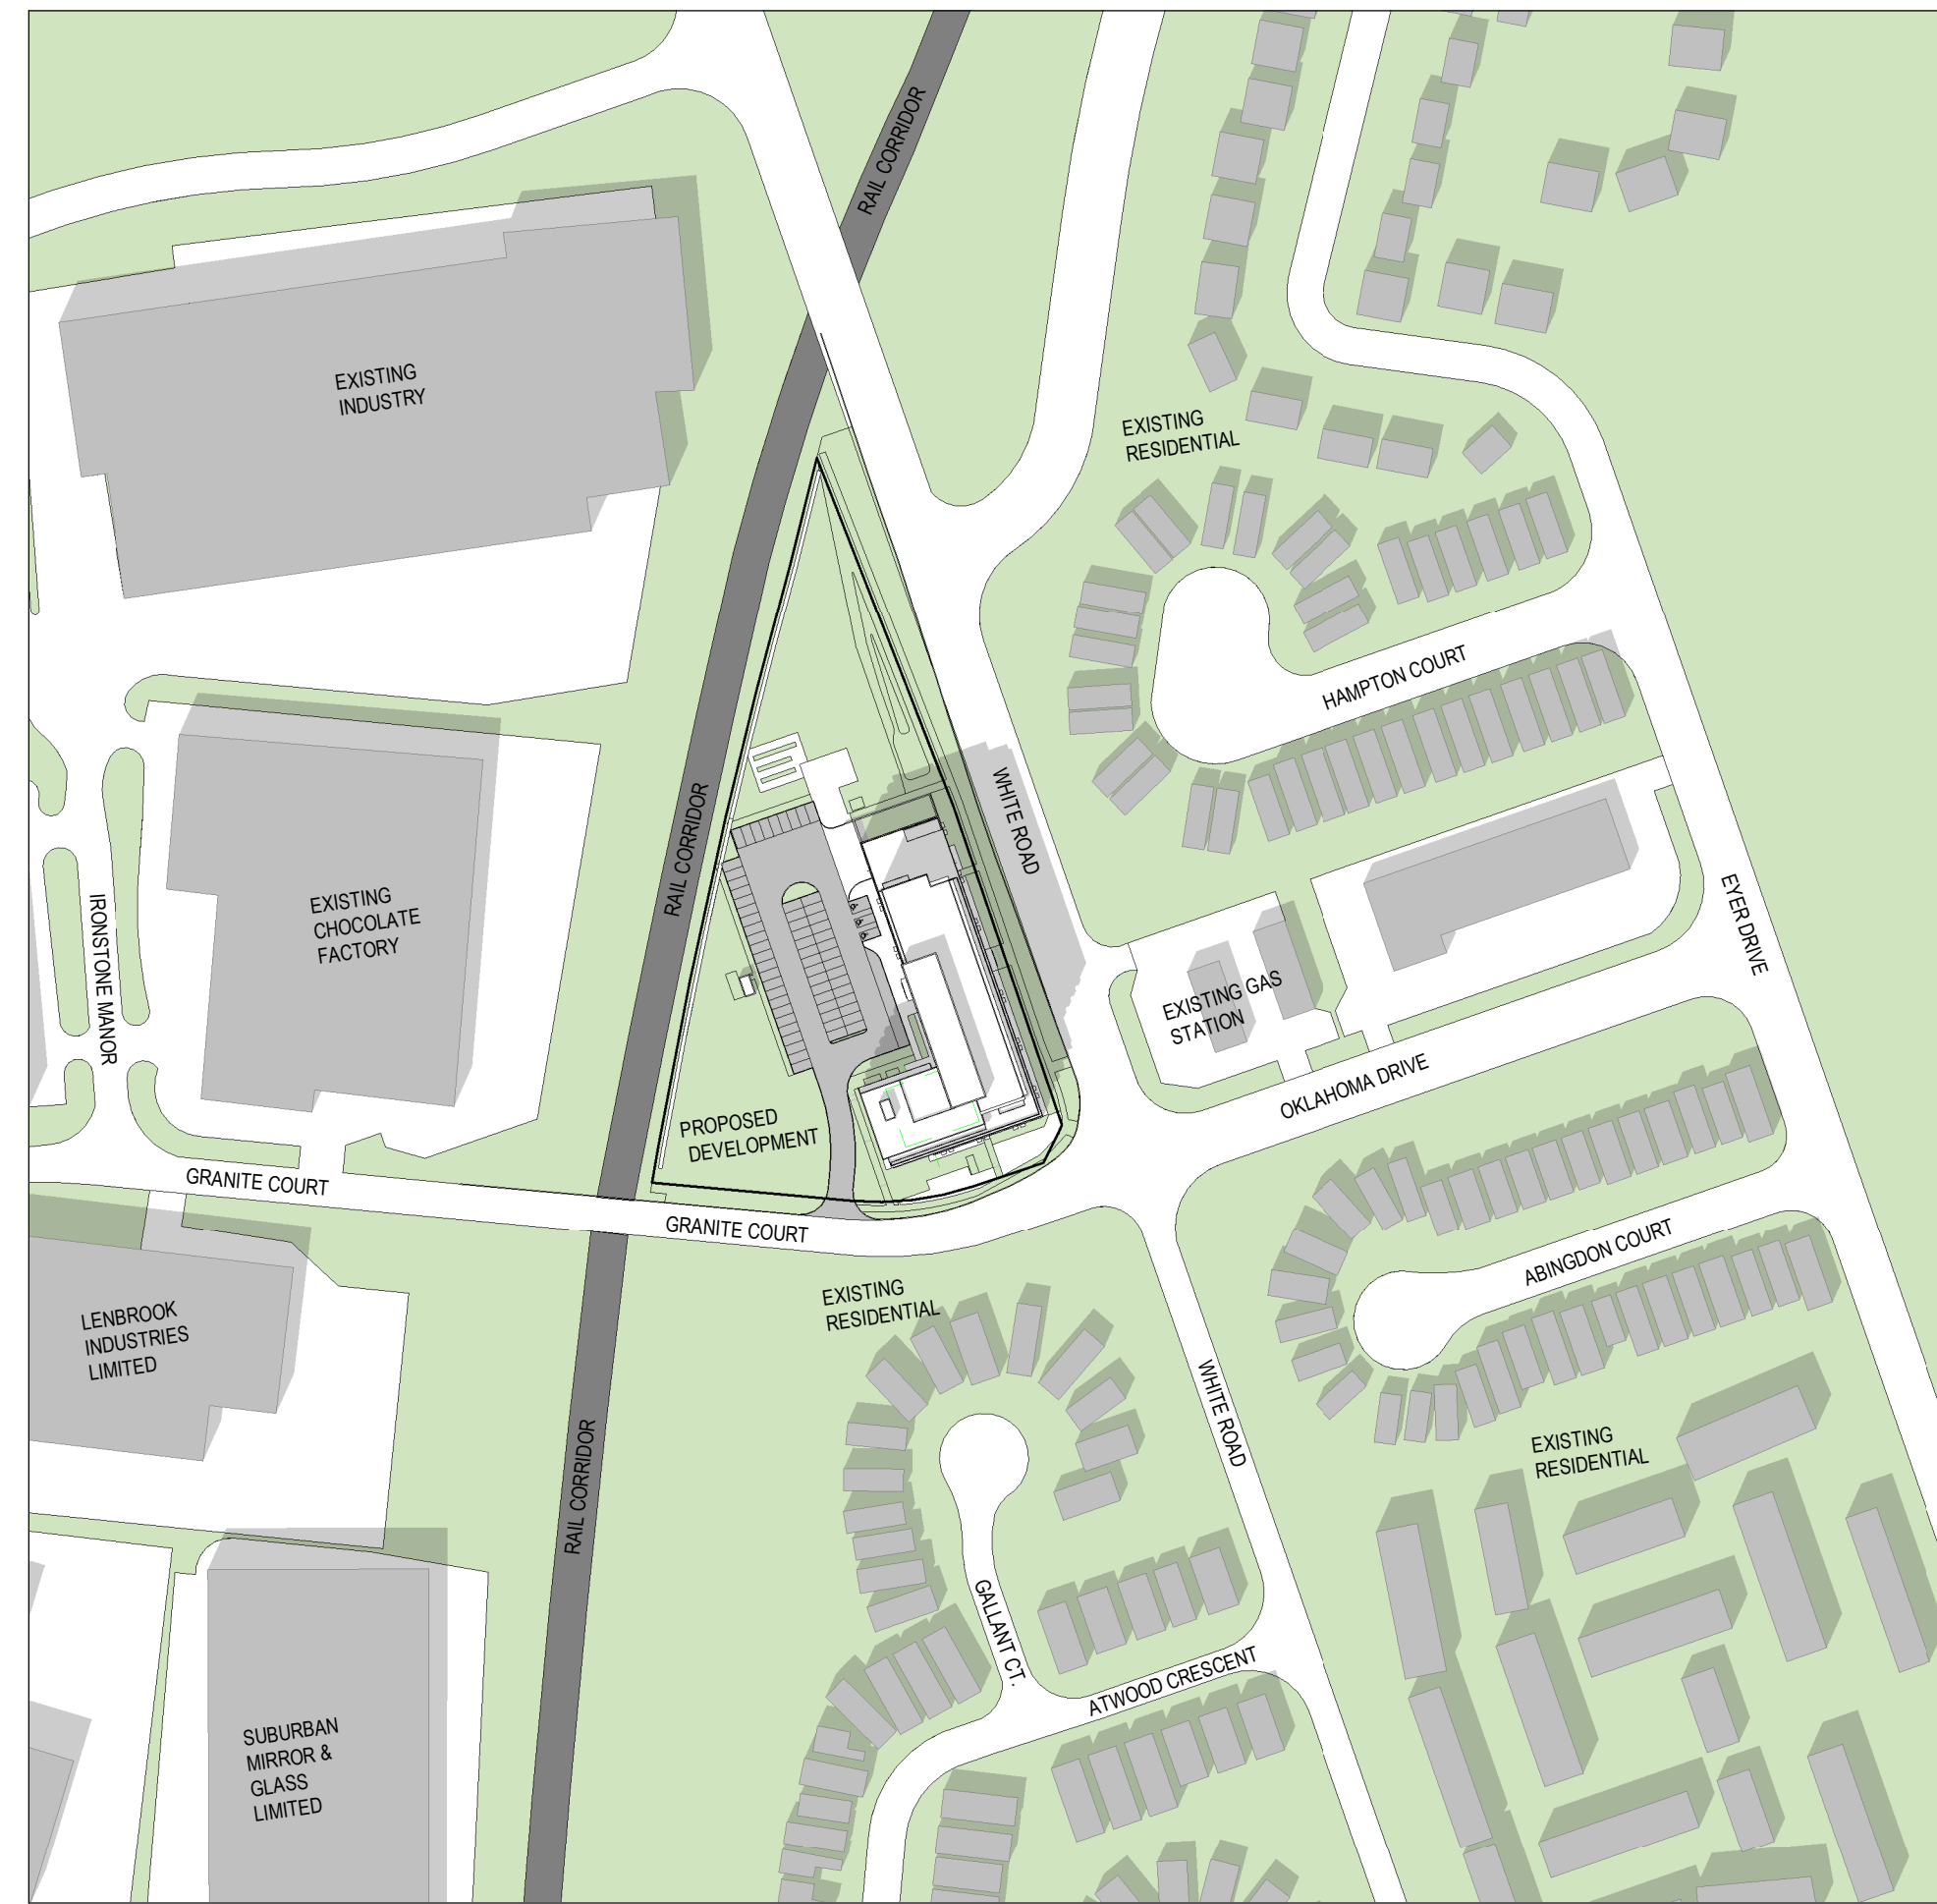

September 21st - 02:18 pm

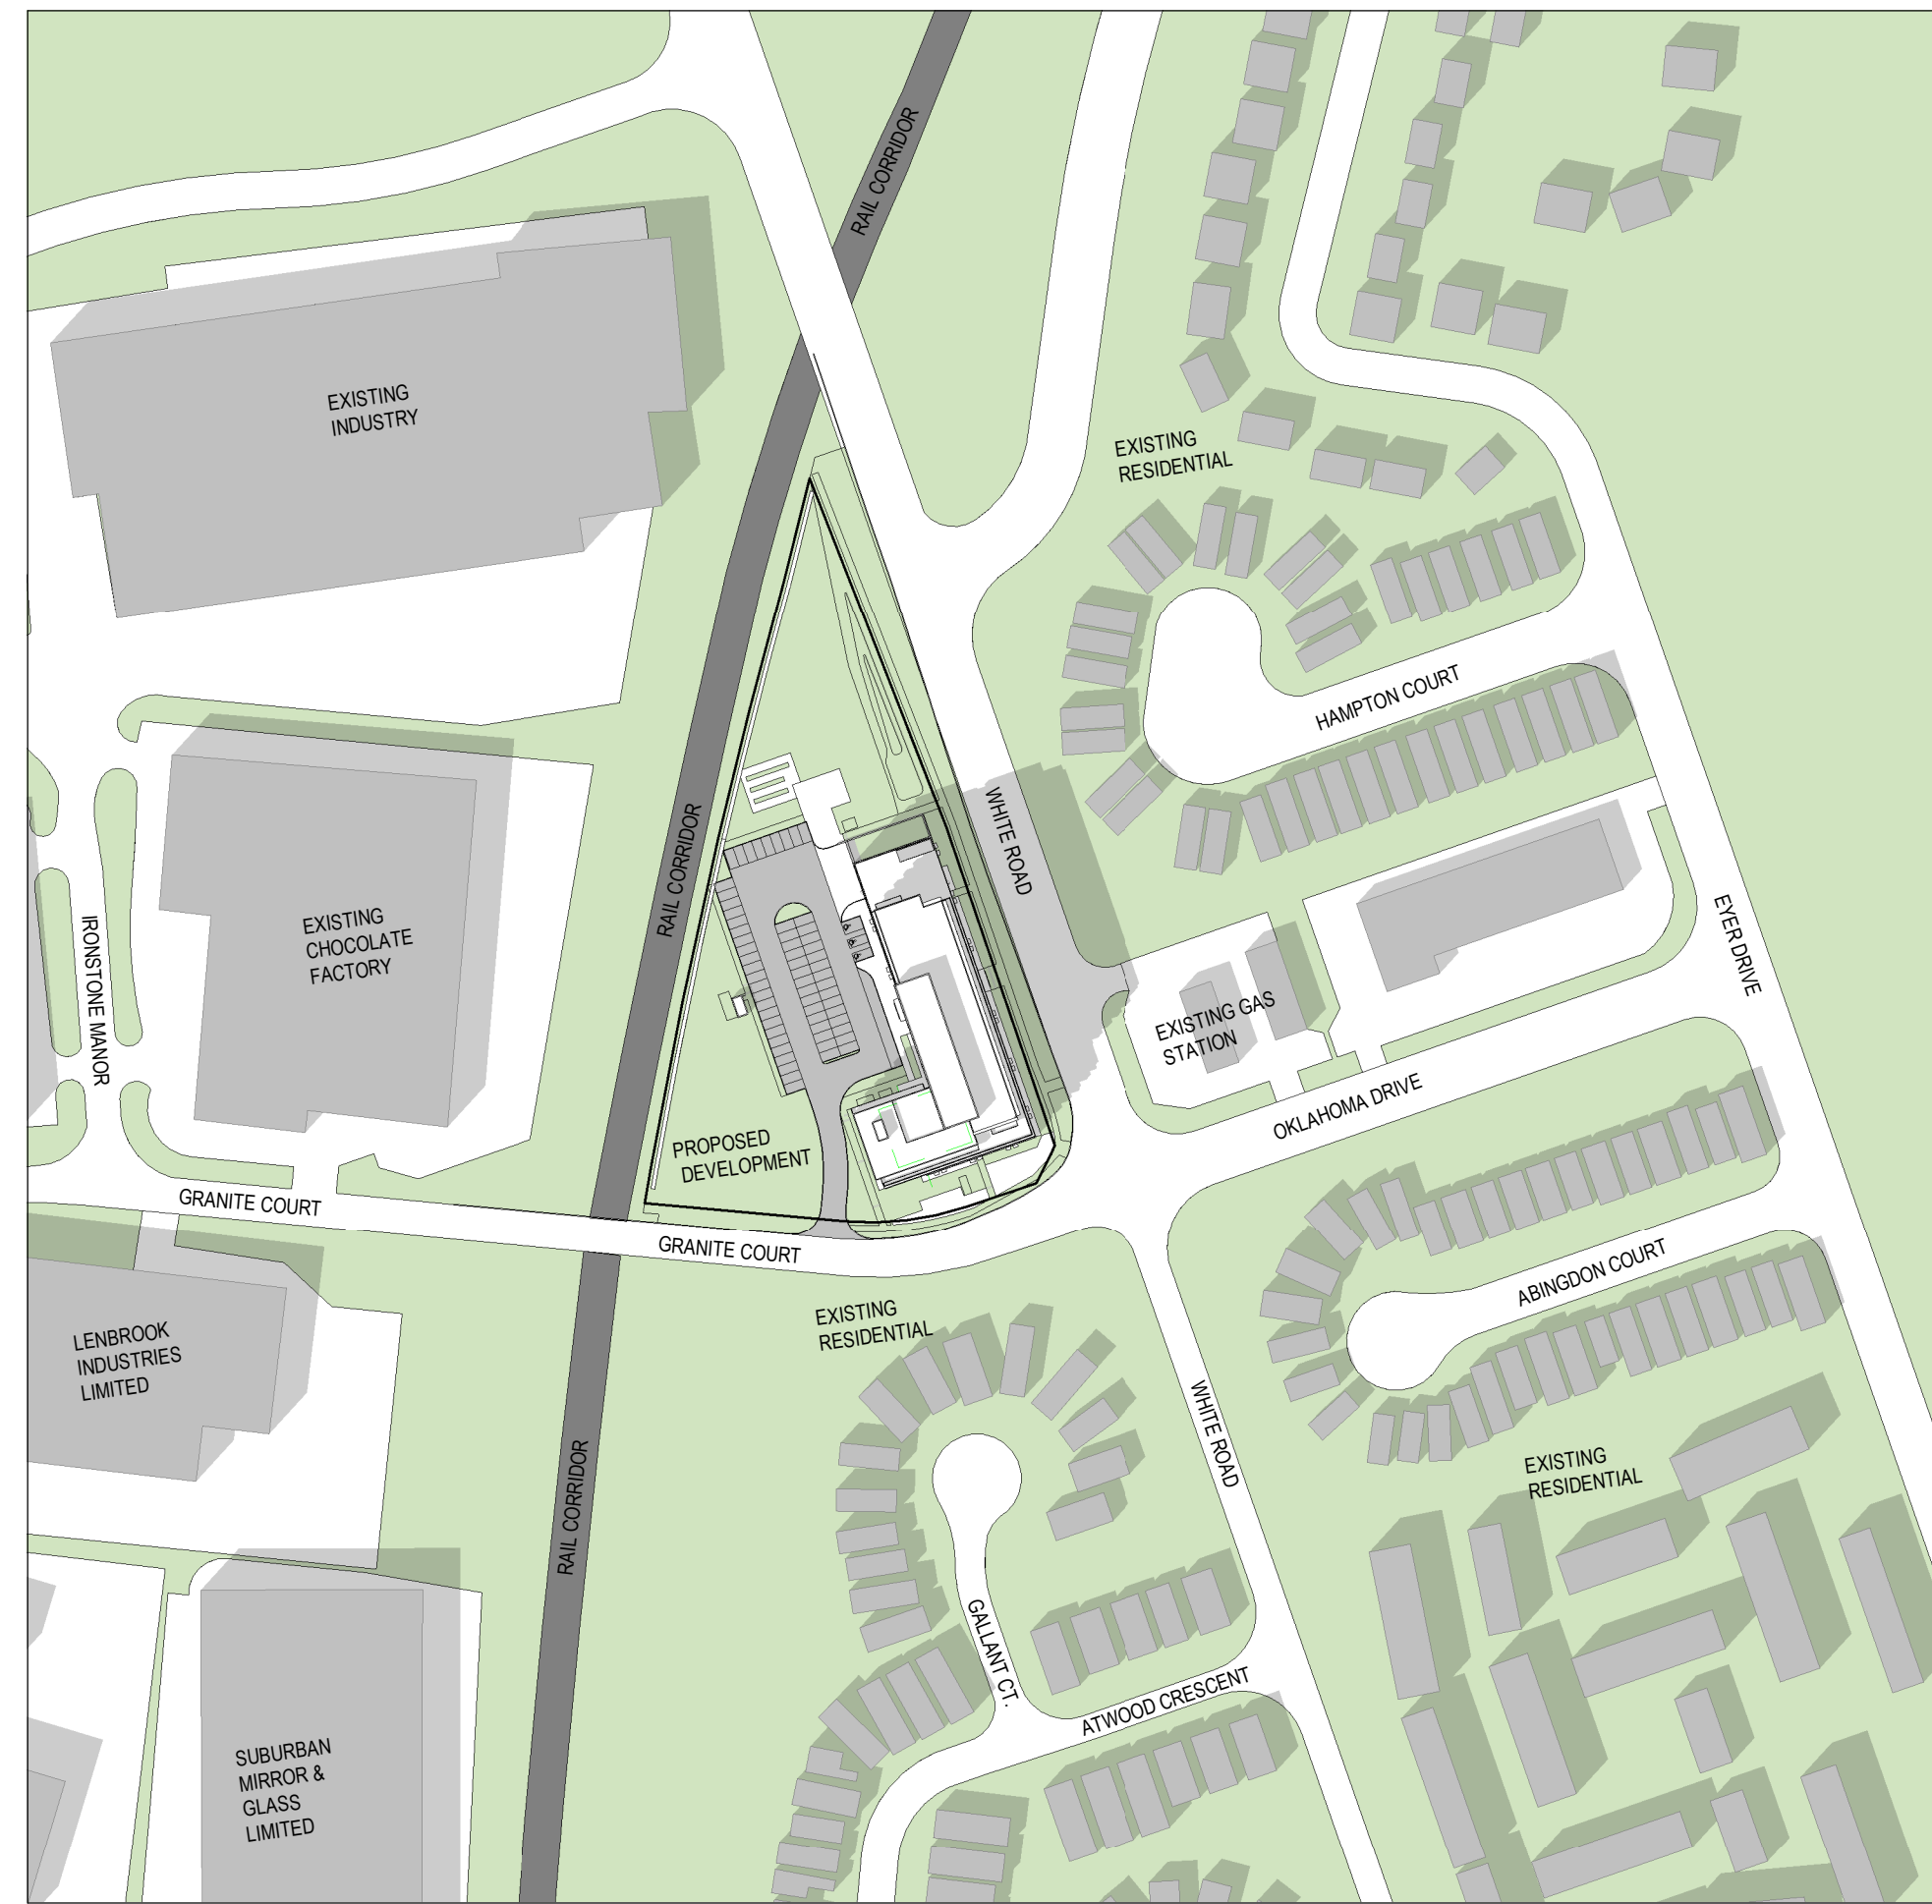

September 21st - 03:18 pm




September 21st - 04:18 pm



September 21st - 05:18 pm



September 21st - 06:18 pm

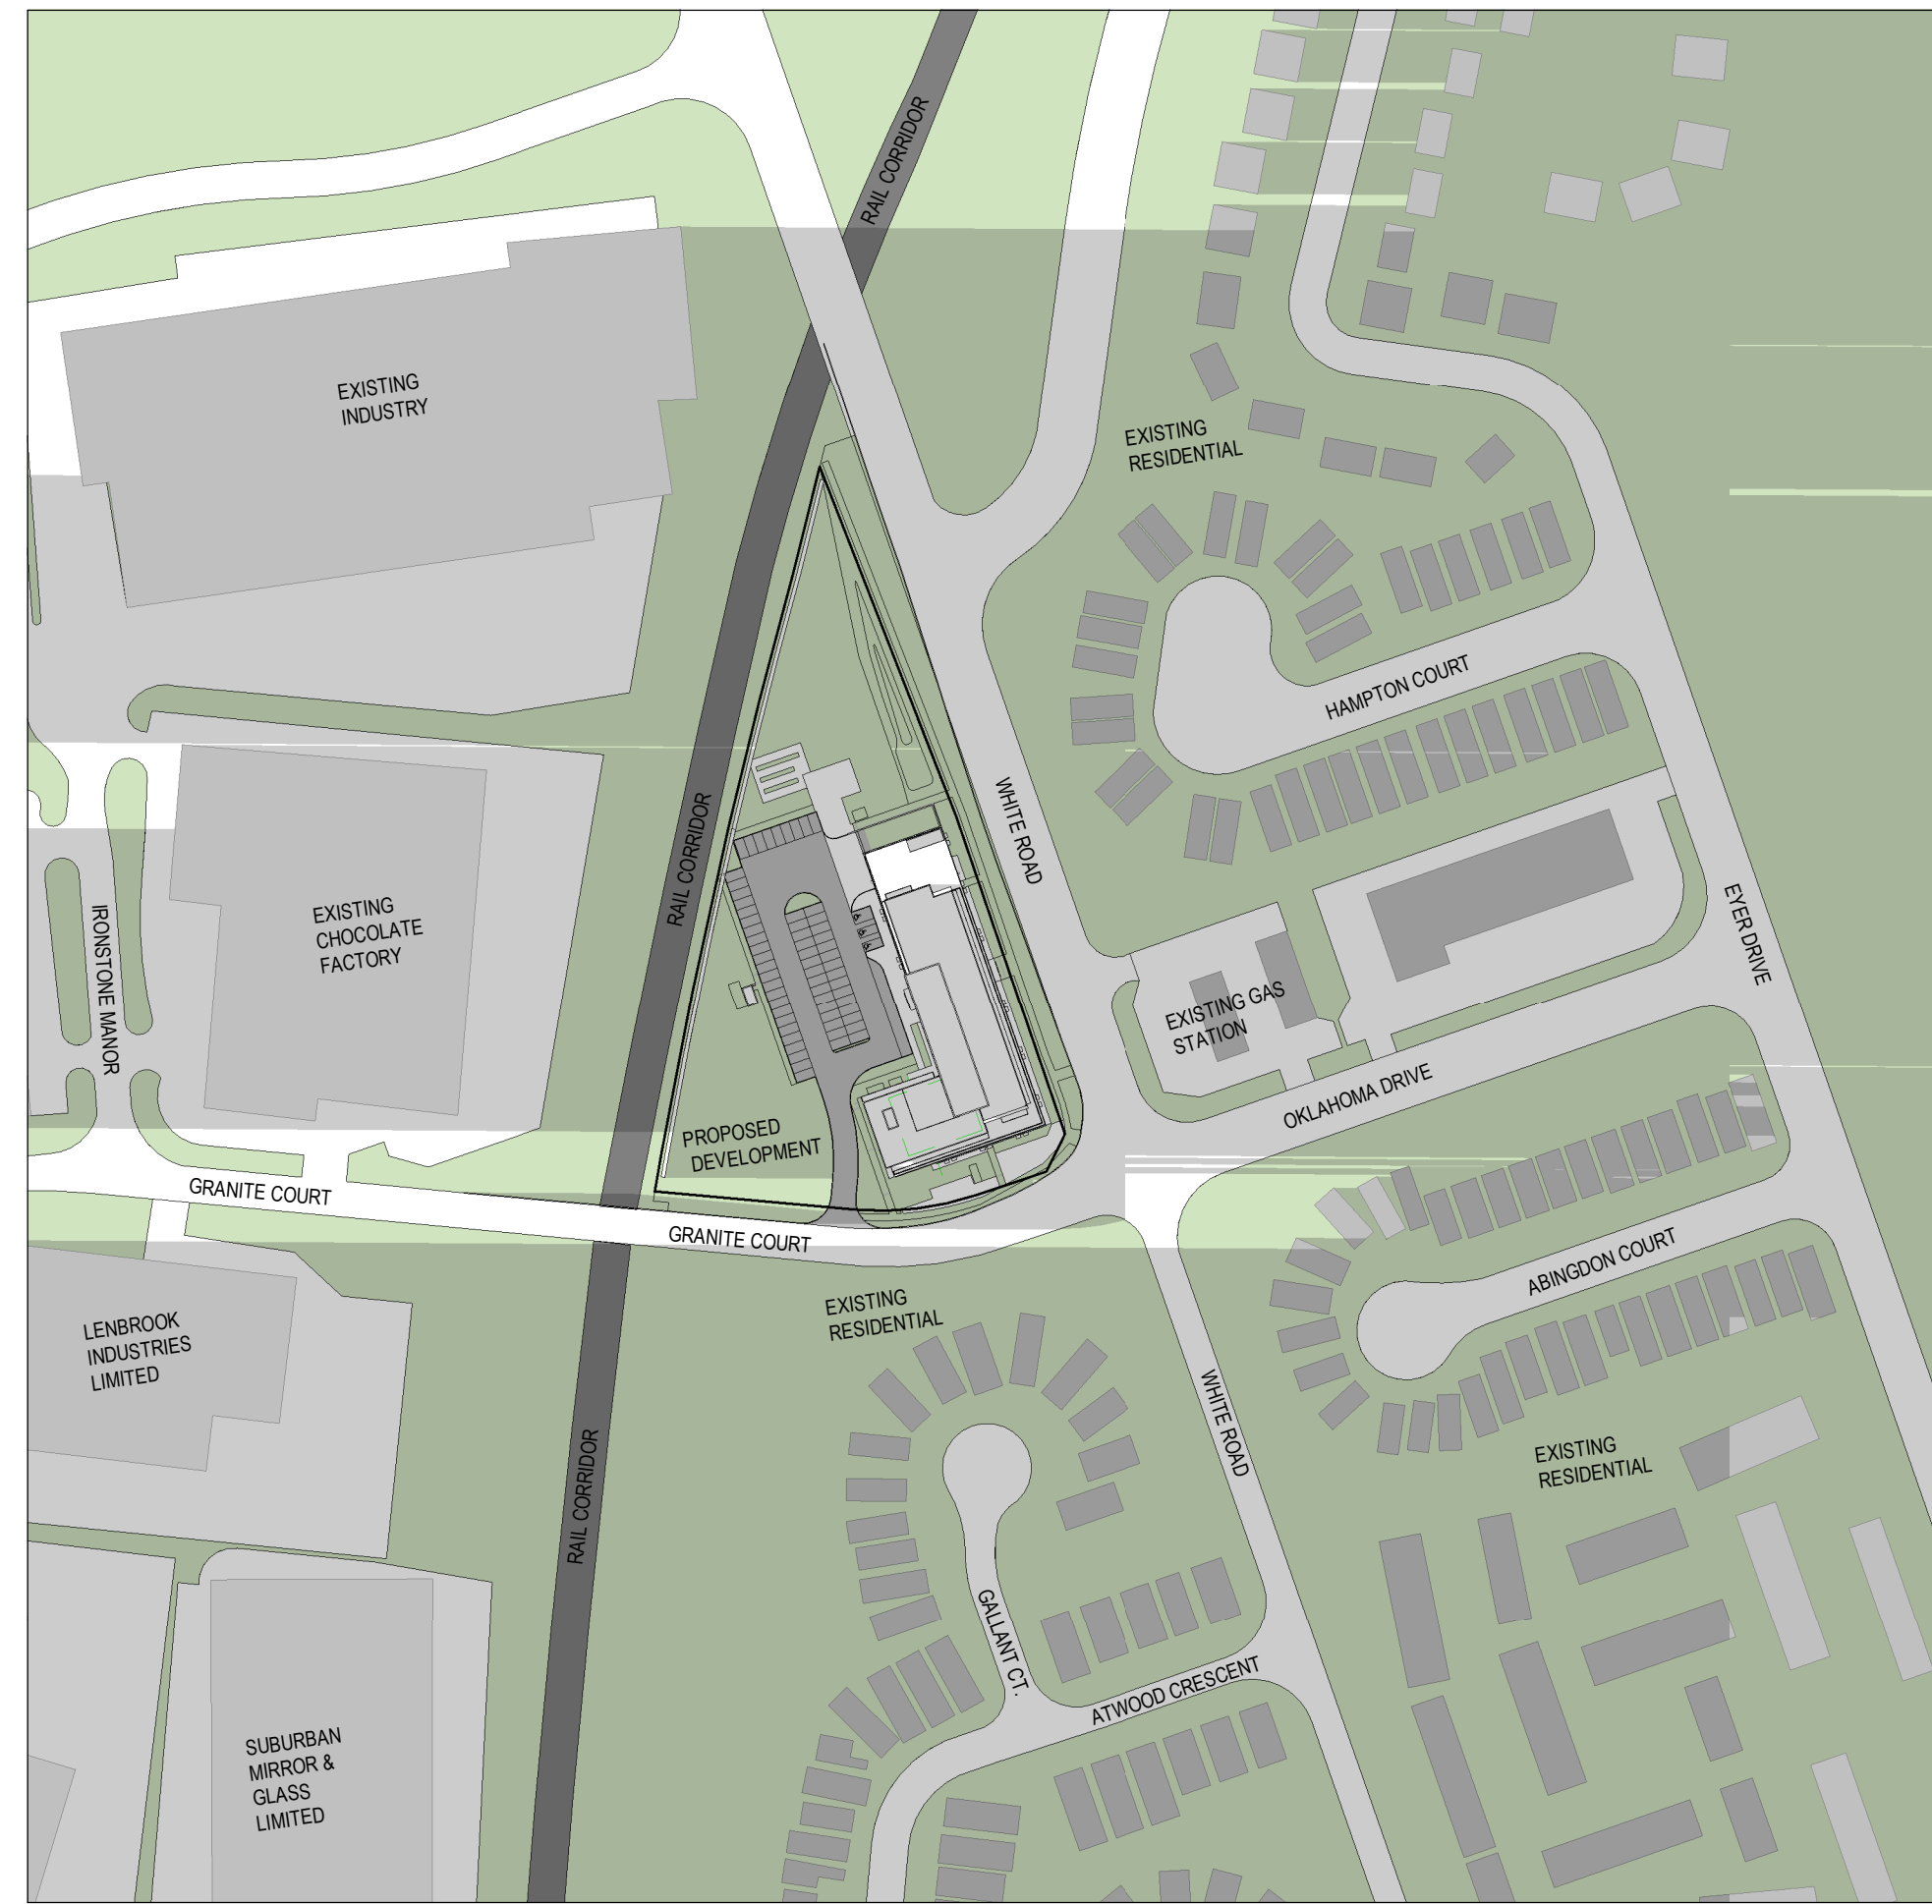

September 21st - 07:18 pm

No. DATE ISSUED

No.	DATE	ISSUED
01	17MAY2023	FOR NO 256 SUBMISSION

TRUE NORTH PROJECT NORTH



CLIENT

1334281 Ontario Limited

ADDRESS

720 Granite Court

Pickering, ON L1W 4A3

DRAWING

Shadow Impact Studies

PROJECT NUMBER

22035

DATE


17MAY2023

SCALE

1 : 2000

PLOTTED DATE

2023-05-24 12:00:16 PM

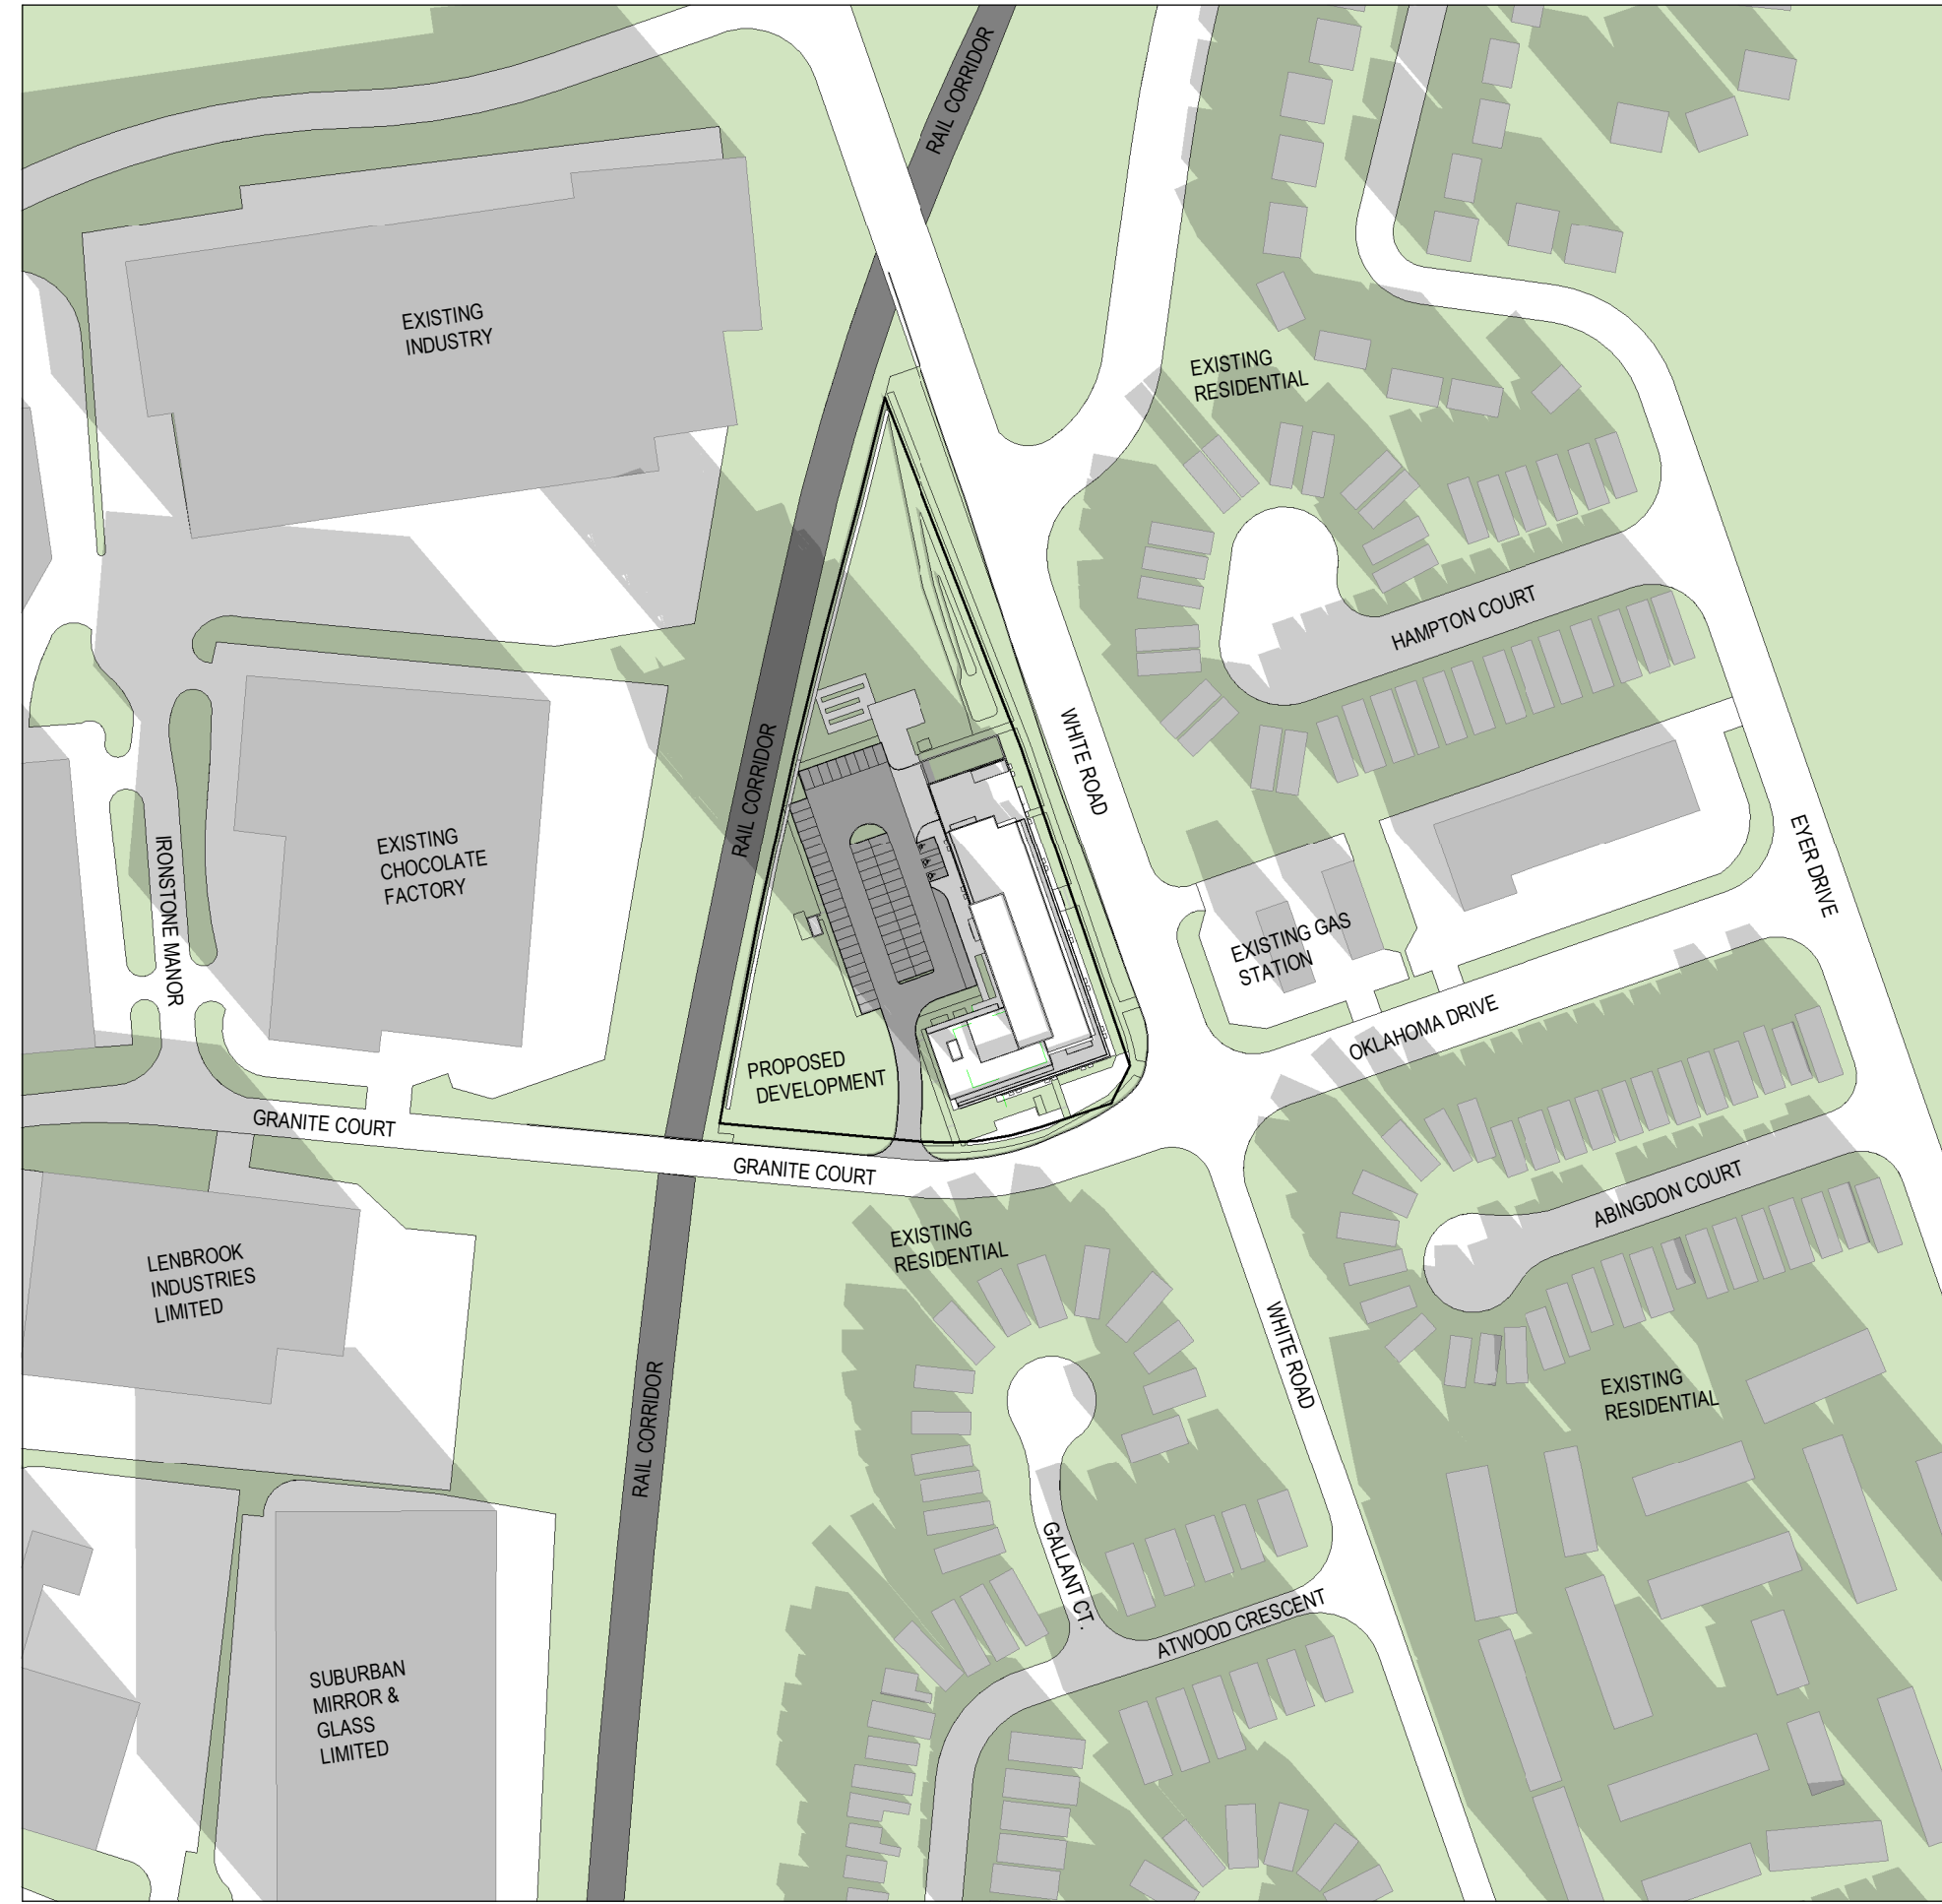

December 21st - 9:18 am



December 21st - 10:18 am




December 21st - 11:18 am



December 21st - 12:18 pm




December 21st - 01:18 pm

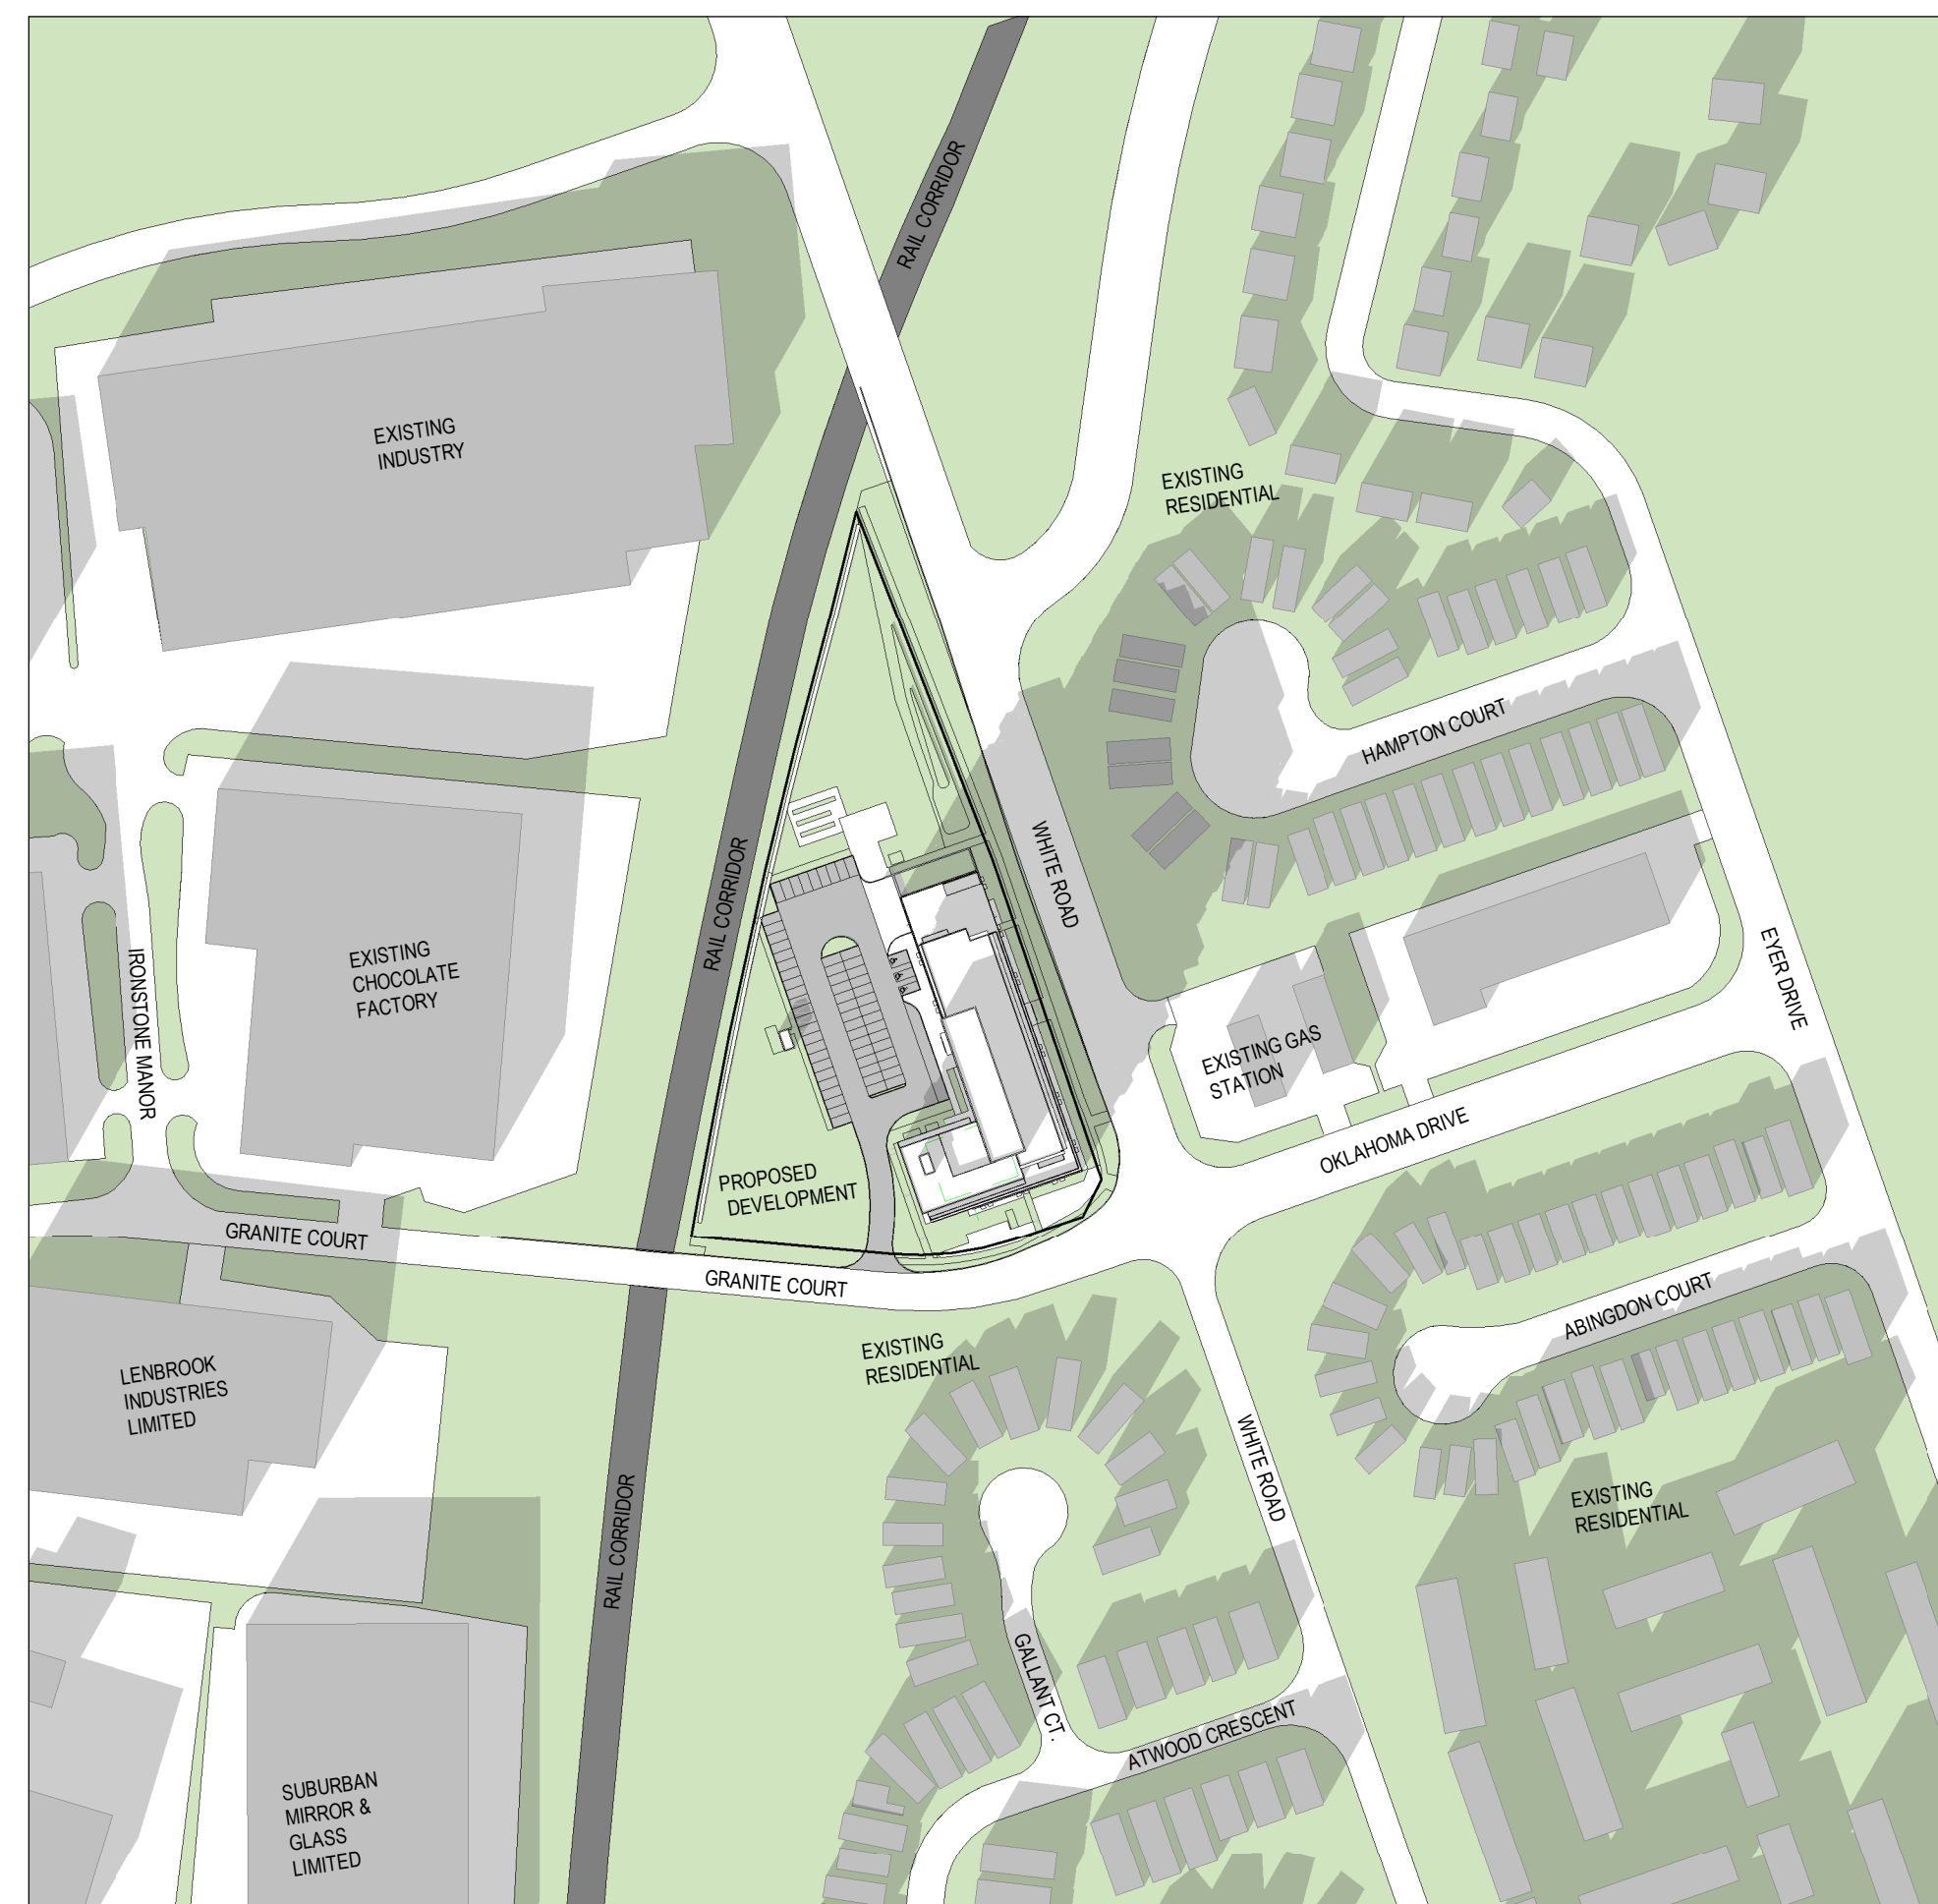

December 21st - 02:18 pm




December 21st - 03:18 pm

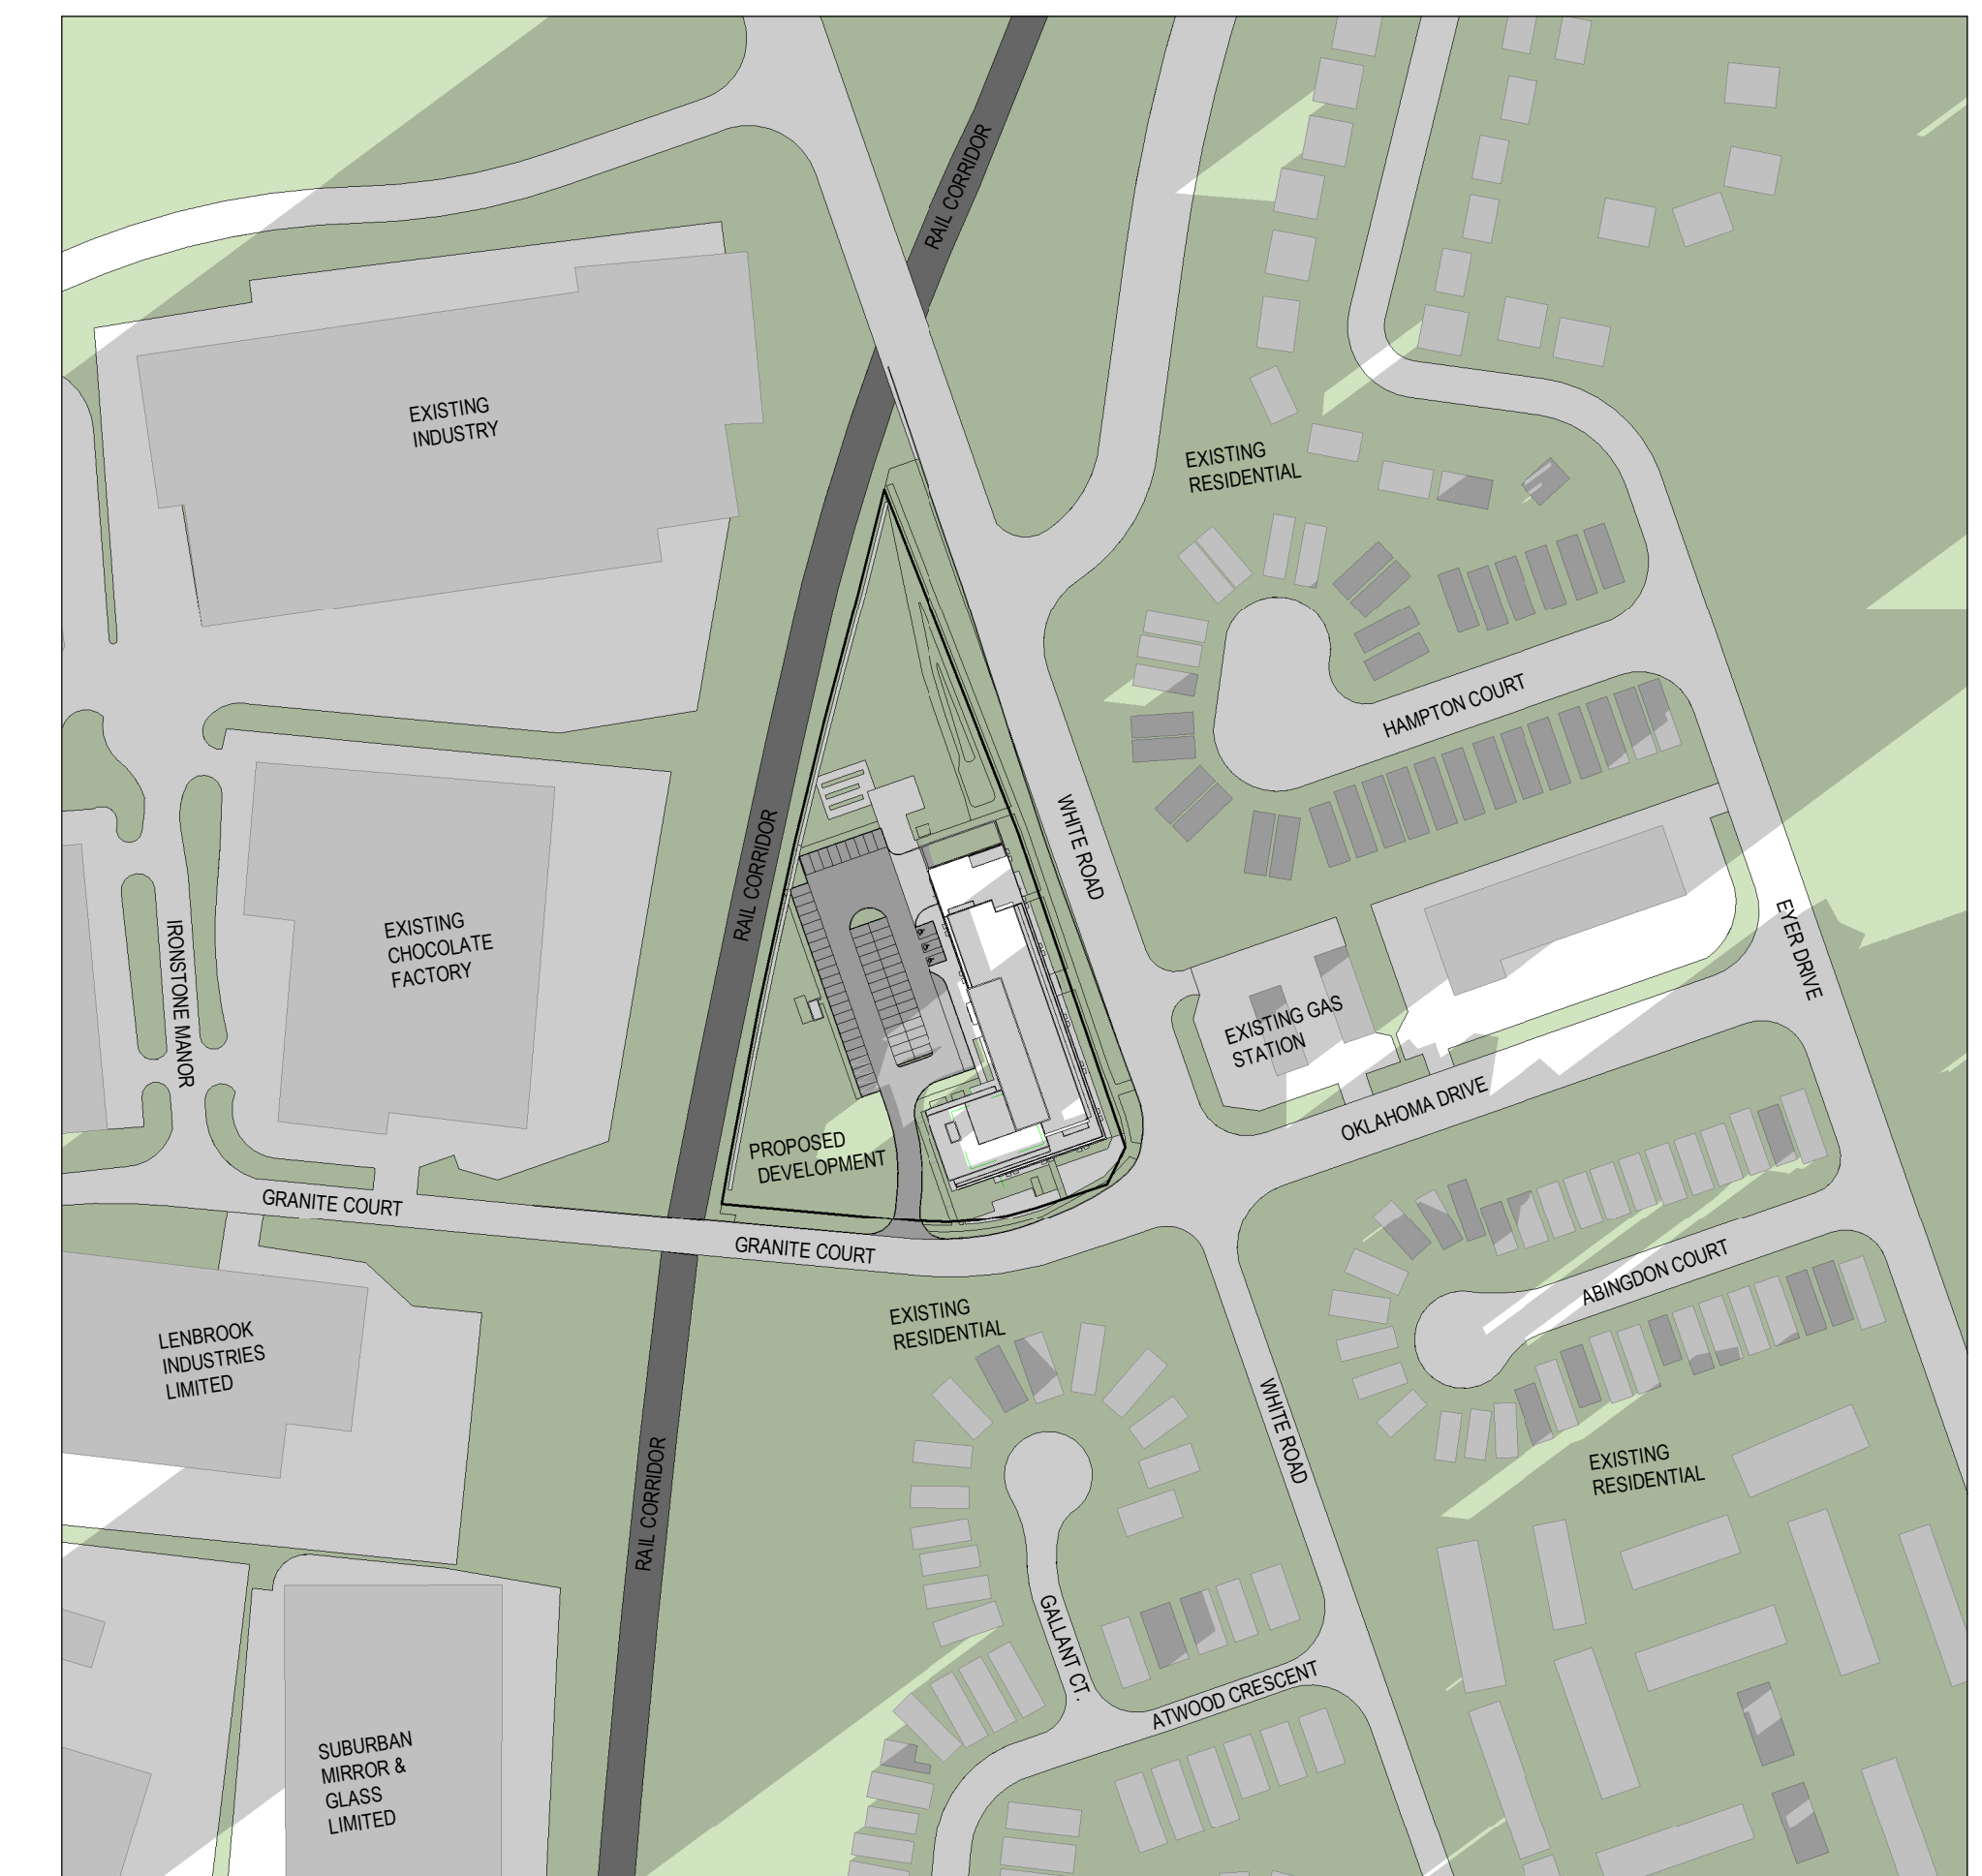


December 21st - 04:18 pm



December 21st - 05:18 pm

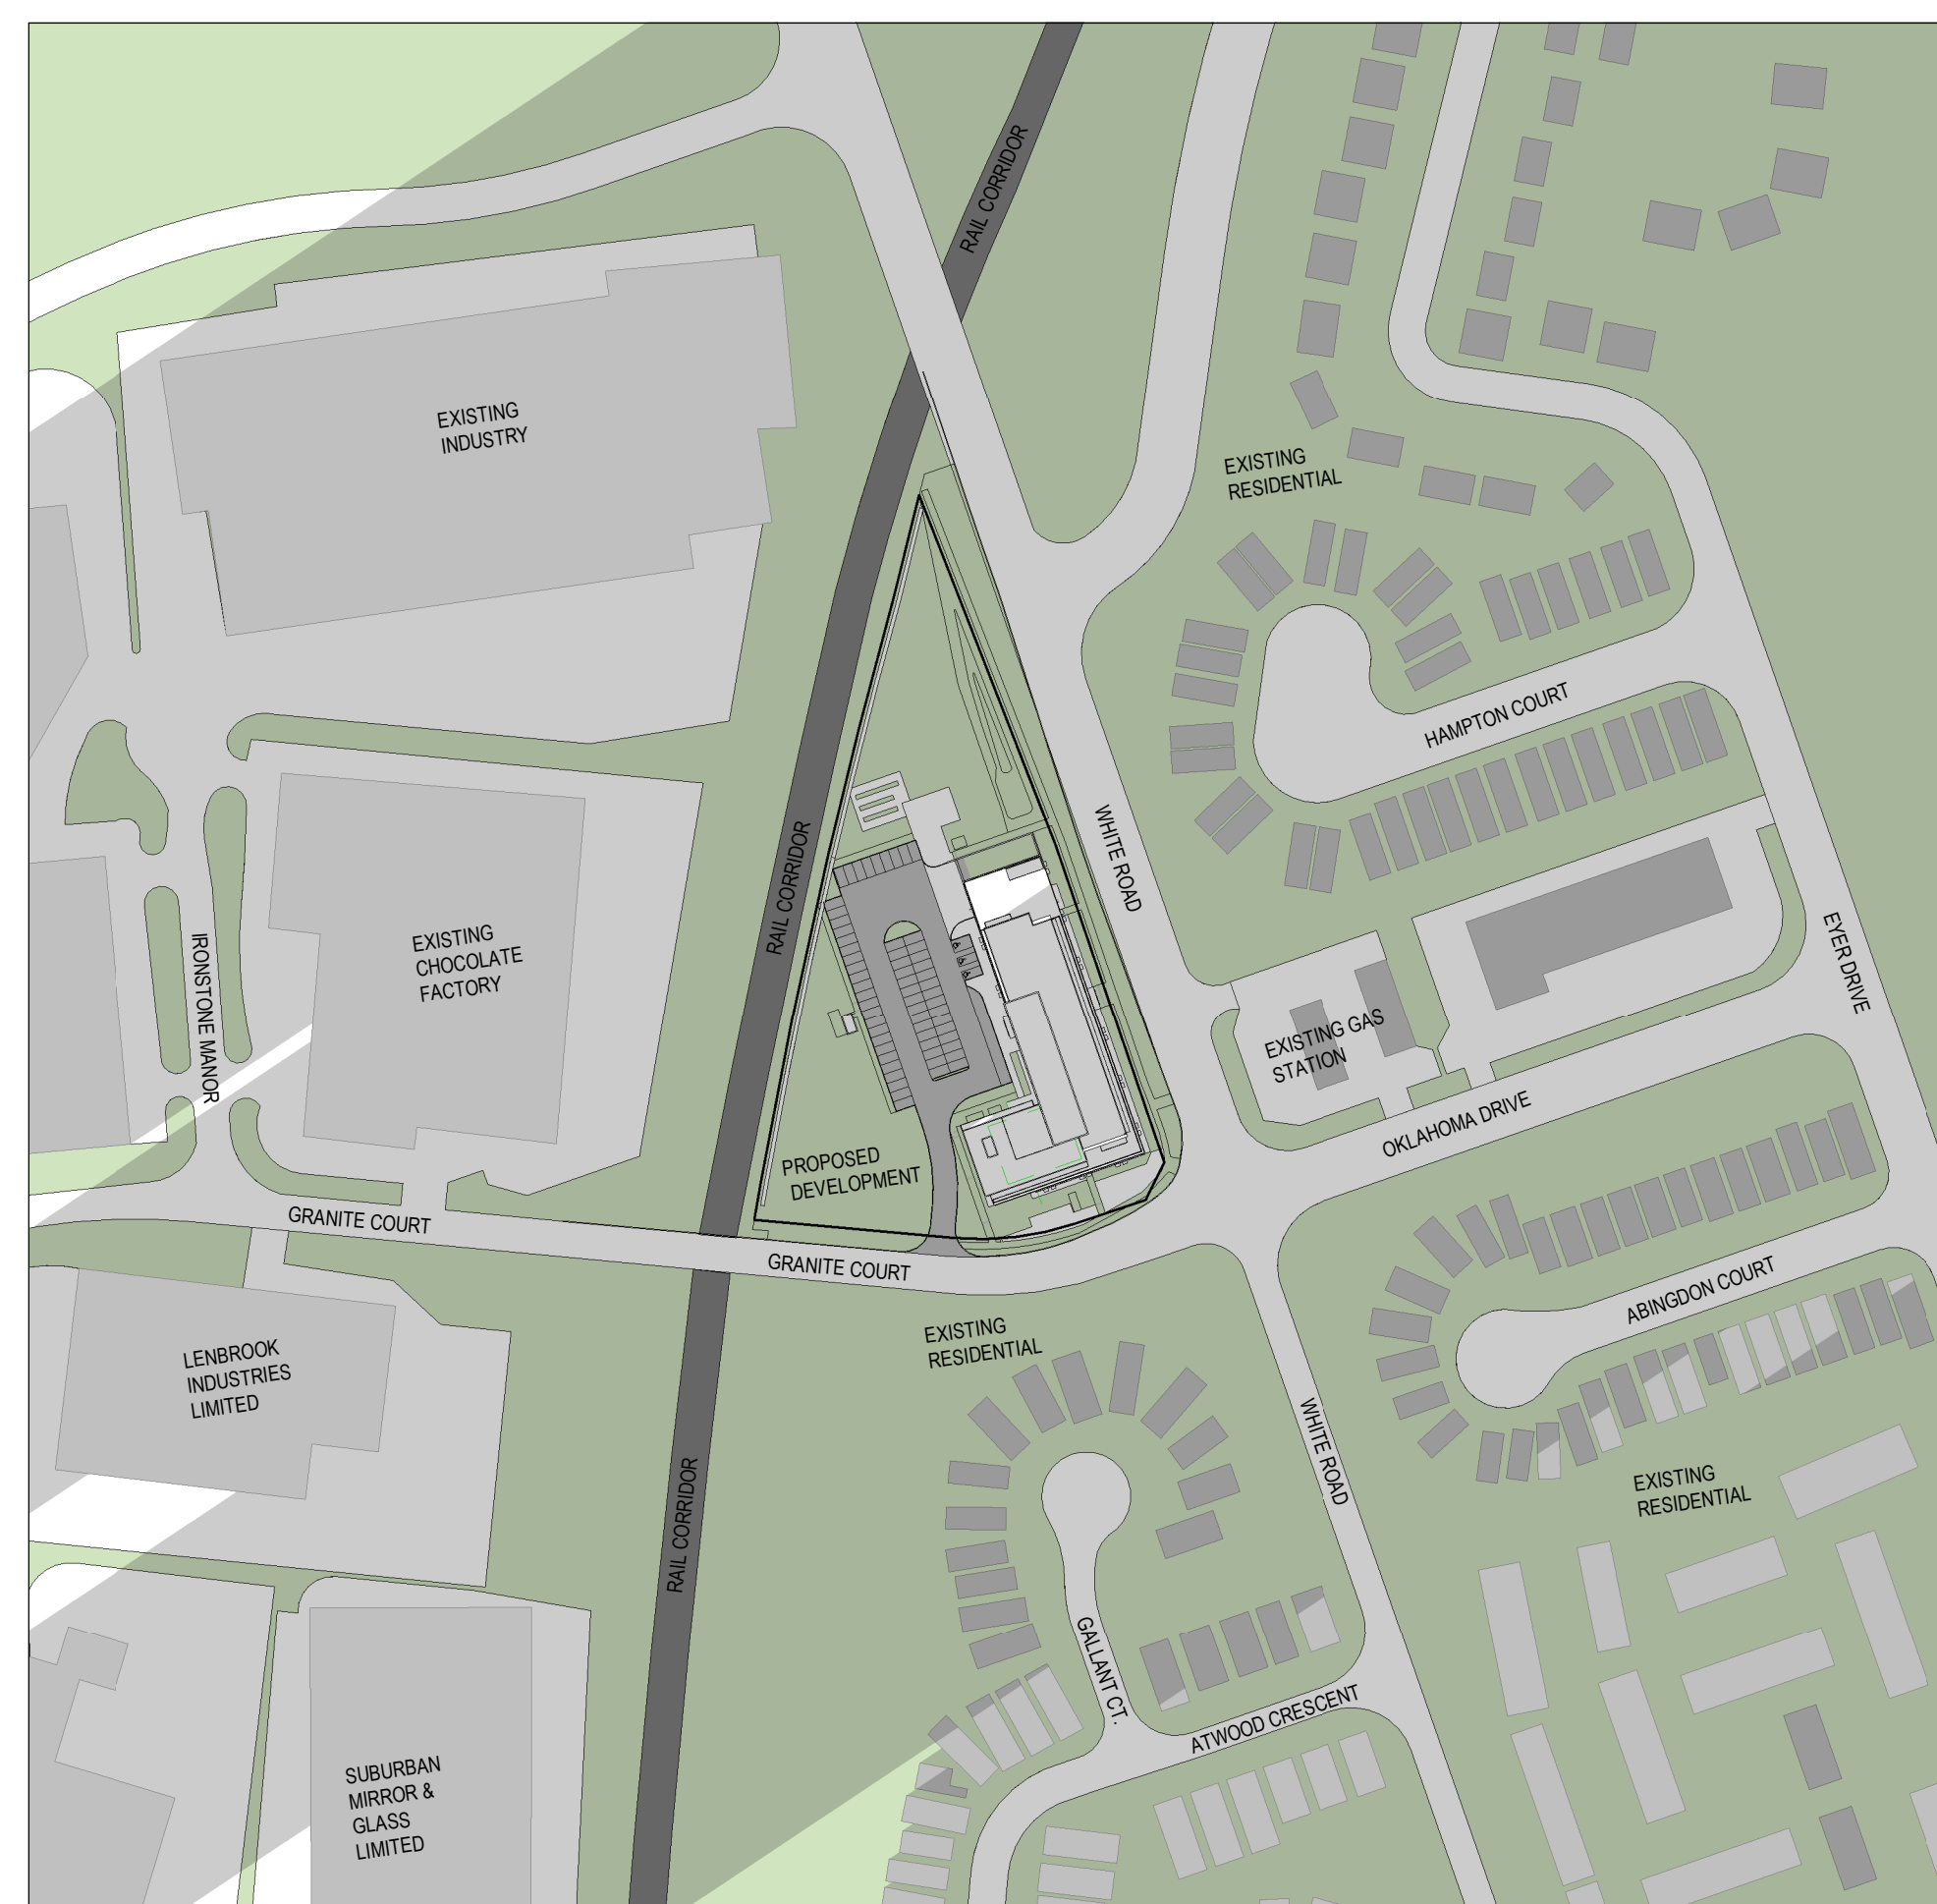

December 21st - 06:18 pm

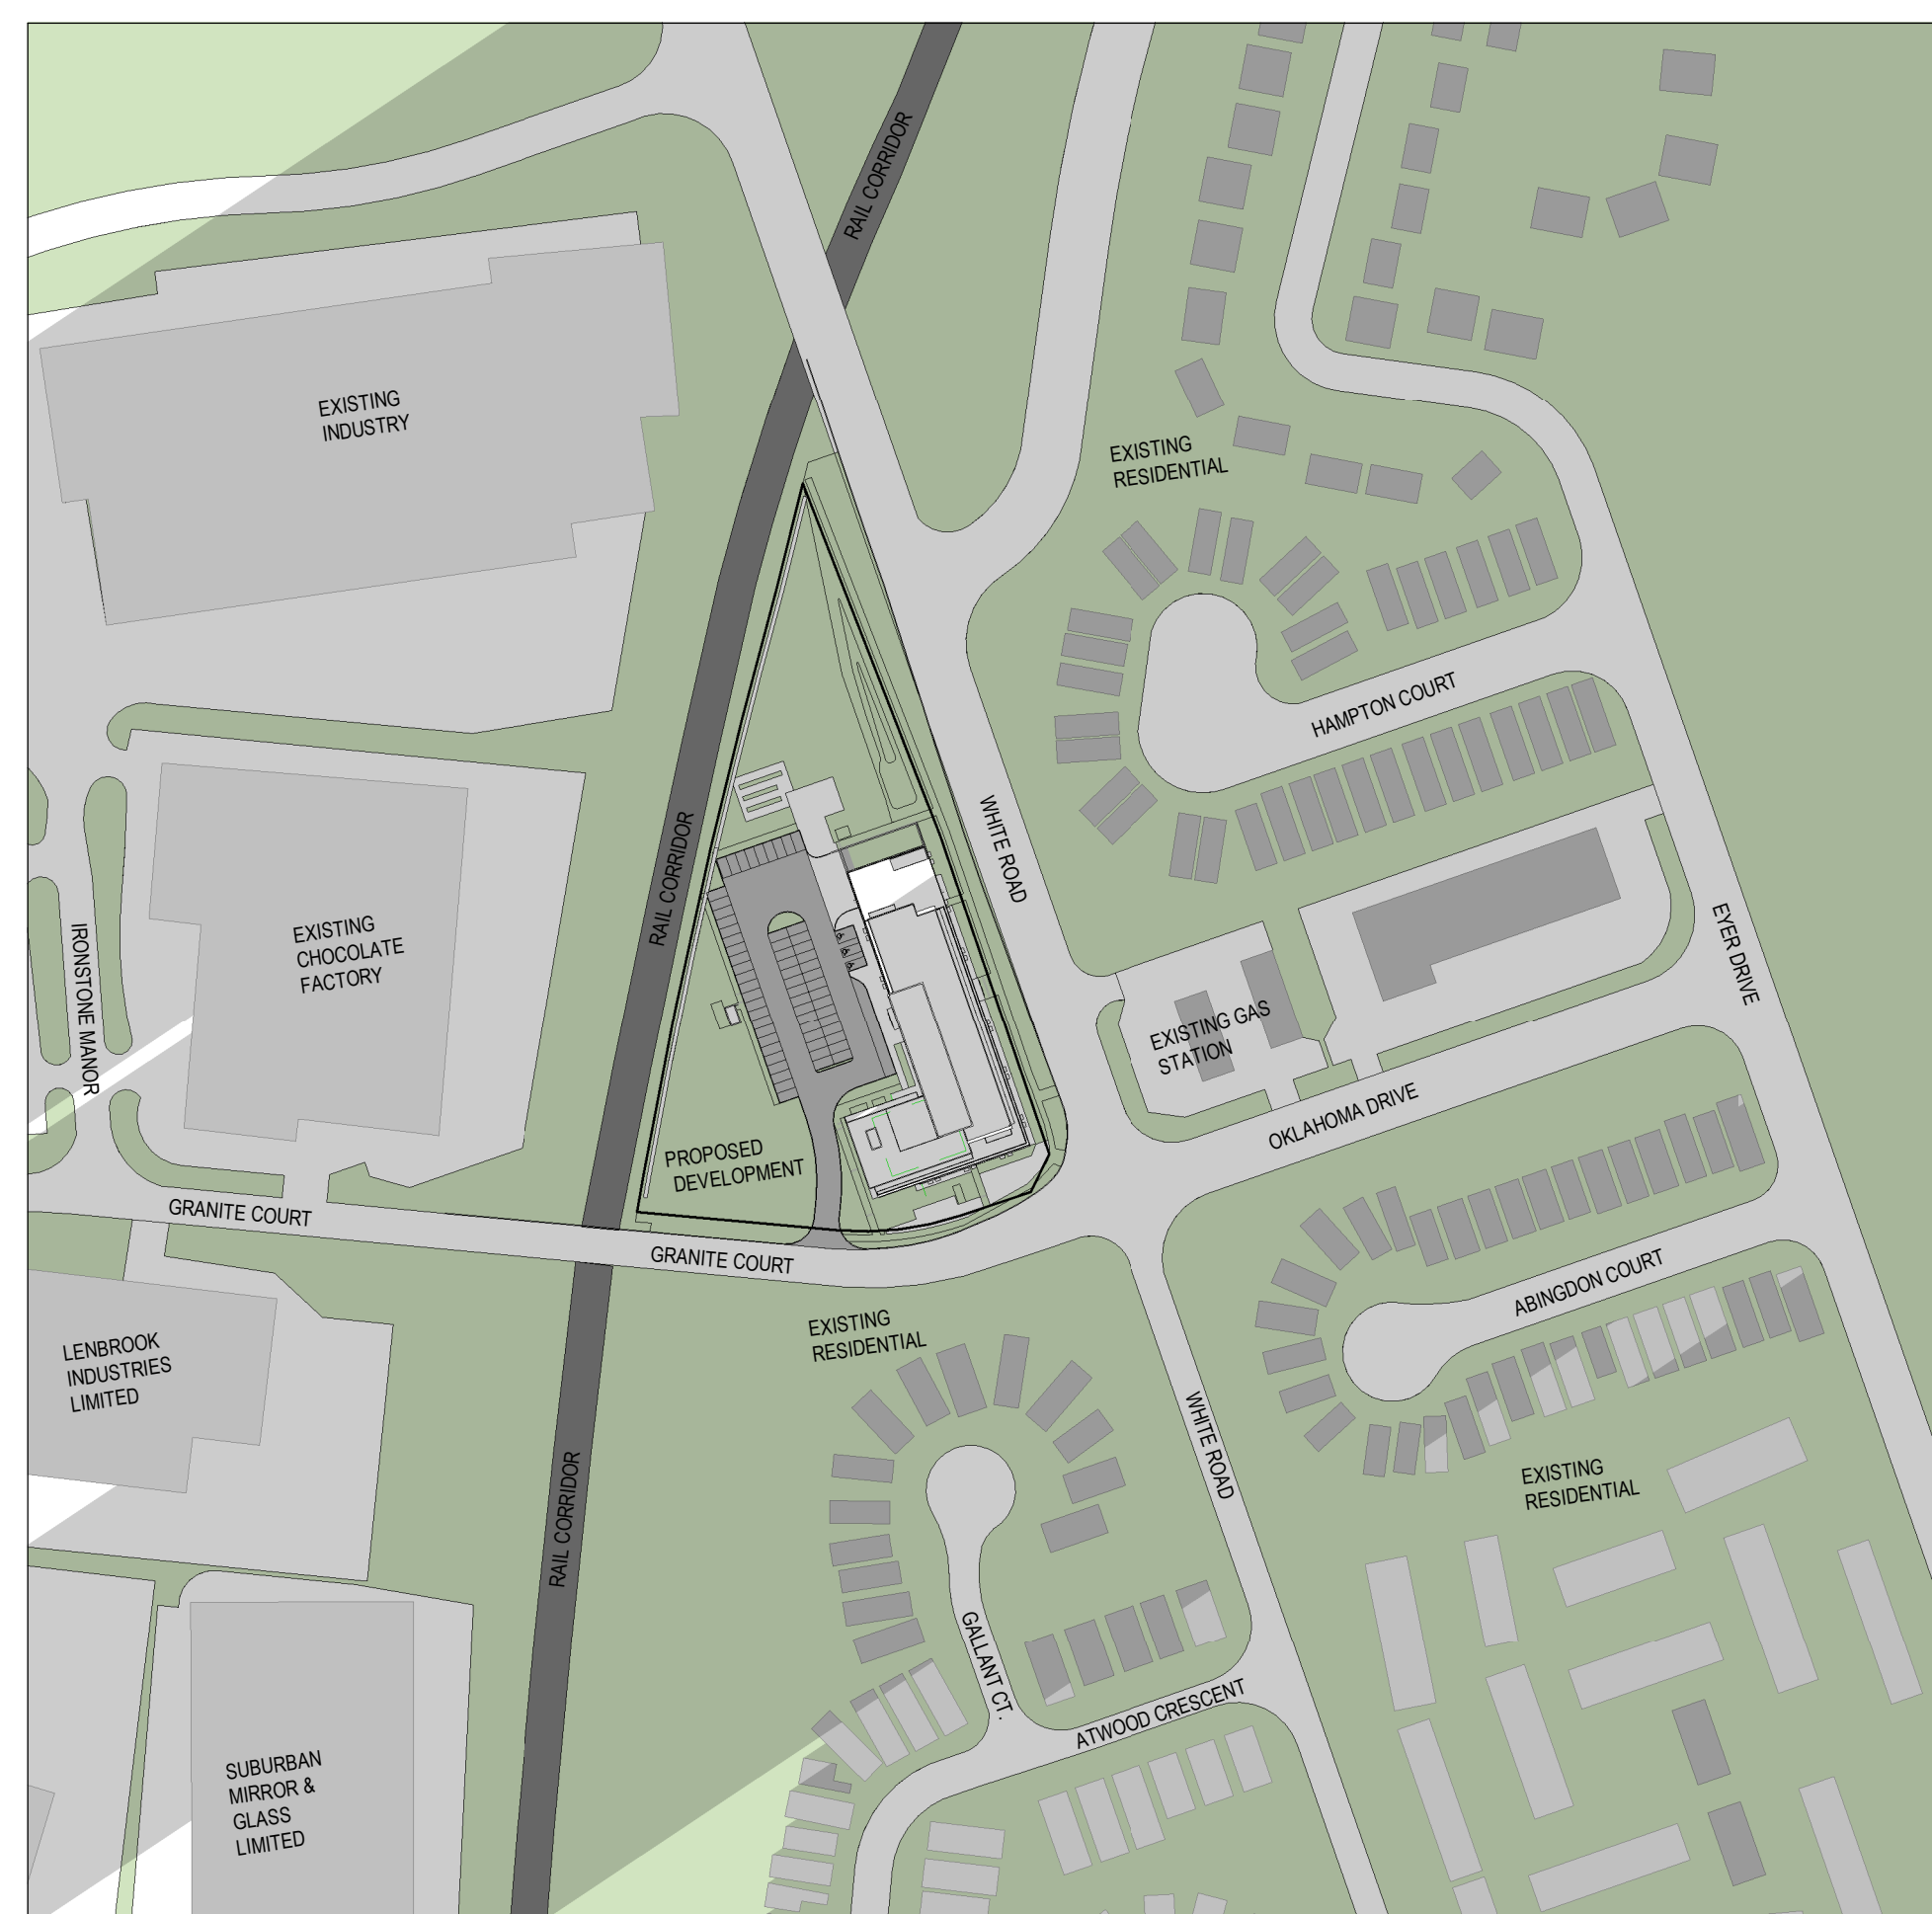

December 21st - 07:18 pm



ALL DRAWINGS ARE THE PROPERTY OF ONESPACE AND THEY ARE NOT TO BE REPRODUCED, COPIED, OR IN ANY MANNER WITHOUT THE WRITTEN CONSENT OF ONESPACE.
DRAWINGS ARE INTENDED TO CONVEY SCOPE OF WORK AND GENERAL CONCEPTS AND PROGRAMS. LOCAL, JURISDICTIONAL, AND SIZE OF MATERIALS AND PRODUCTS.
ALL CONSTRUCTION TO BE ACCORDING TO BEST DRAWING PRACTICES AND CONFORM TO THE ONTARIO BUILDING CODE IN EFFECT AT THE TIME.

CLIENT

1334281 Ontario Limited

ADDRESS
720 Granite Court
Pickering, ON L1W 4A3

DRAWING
Shadow Impact Studies

PROJECT NUMBER DATE
22035 17MAY2023
SCALE PLOTTED DATE
1 : 2000 2023-05-24 12:01:04 PM