


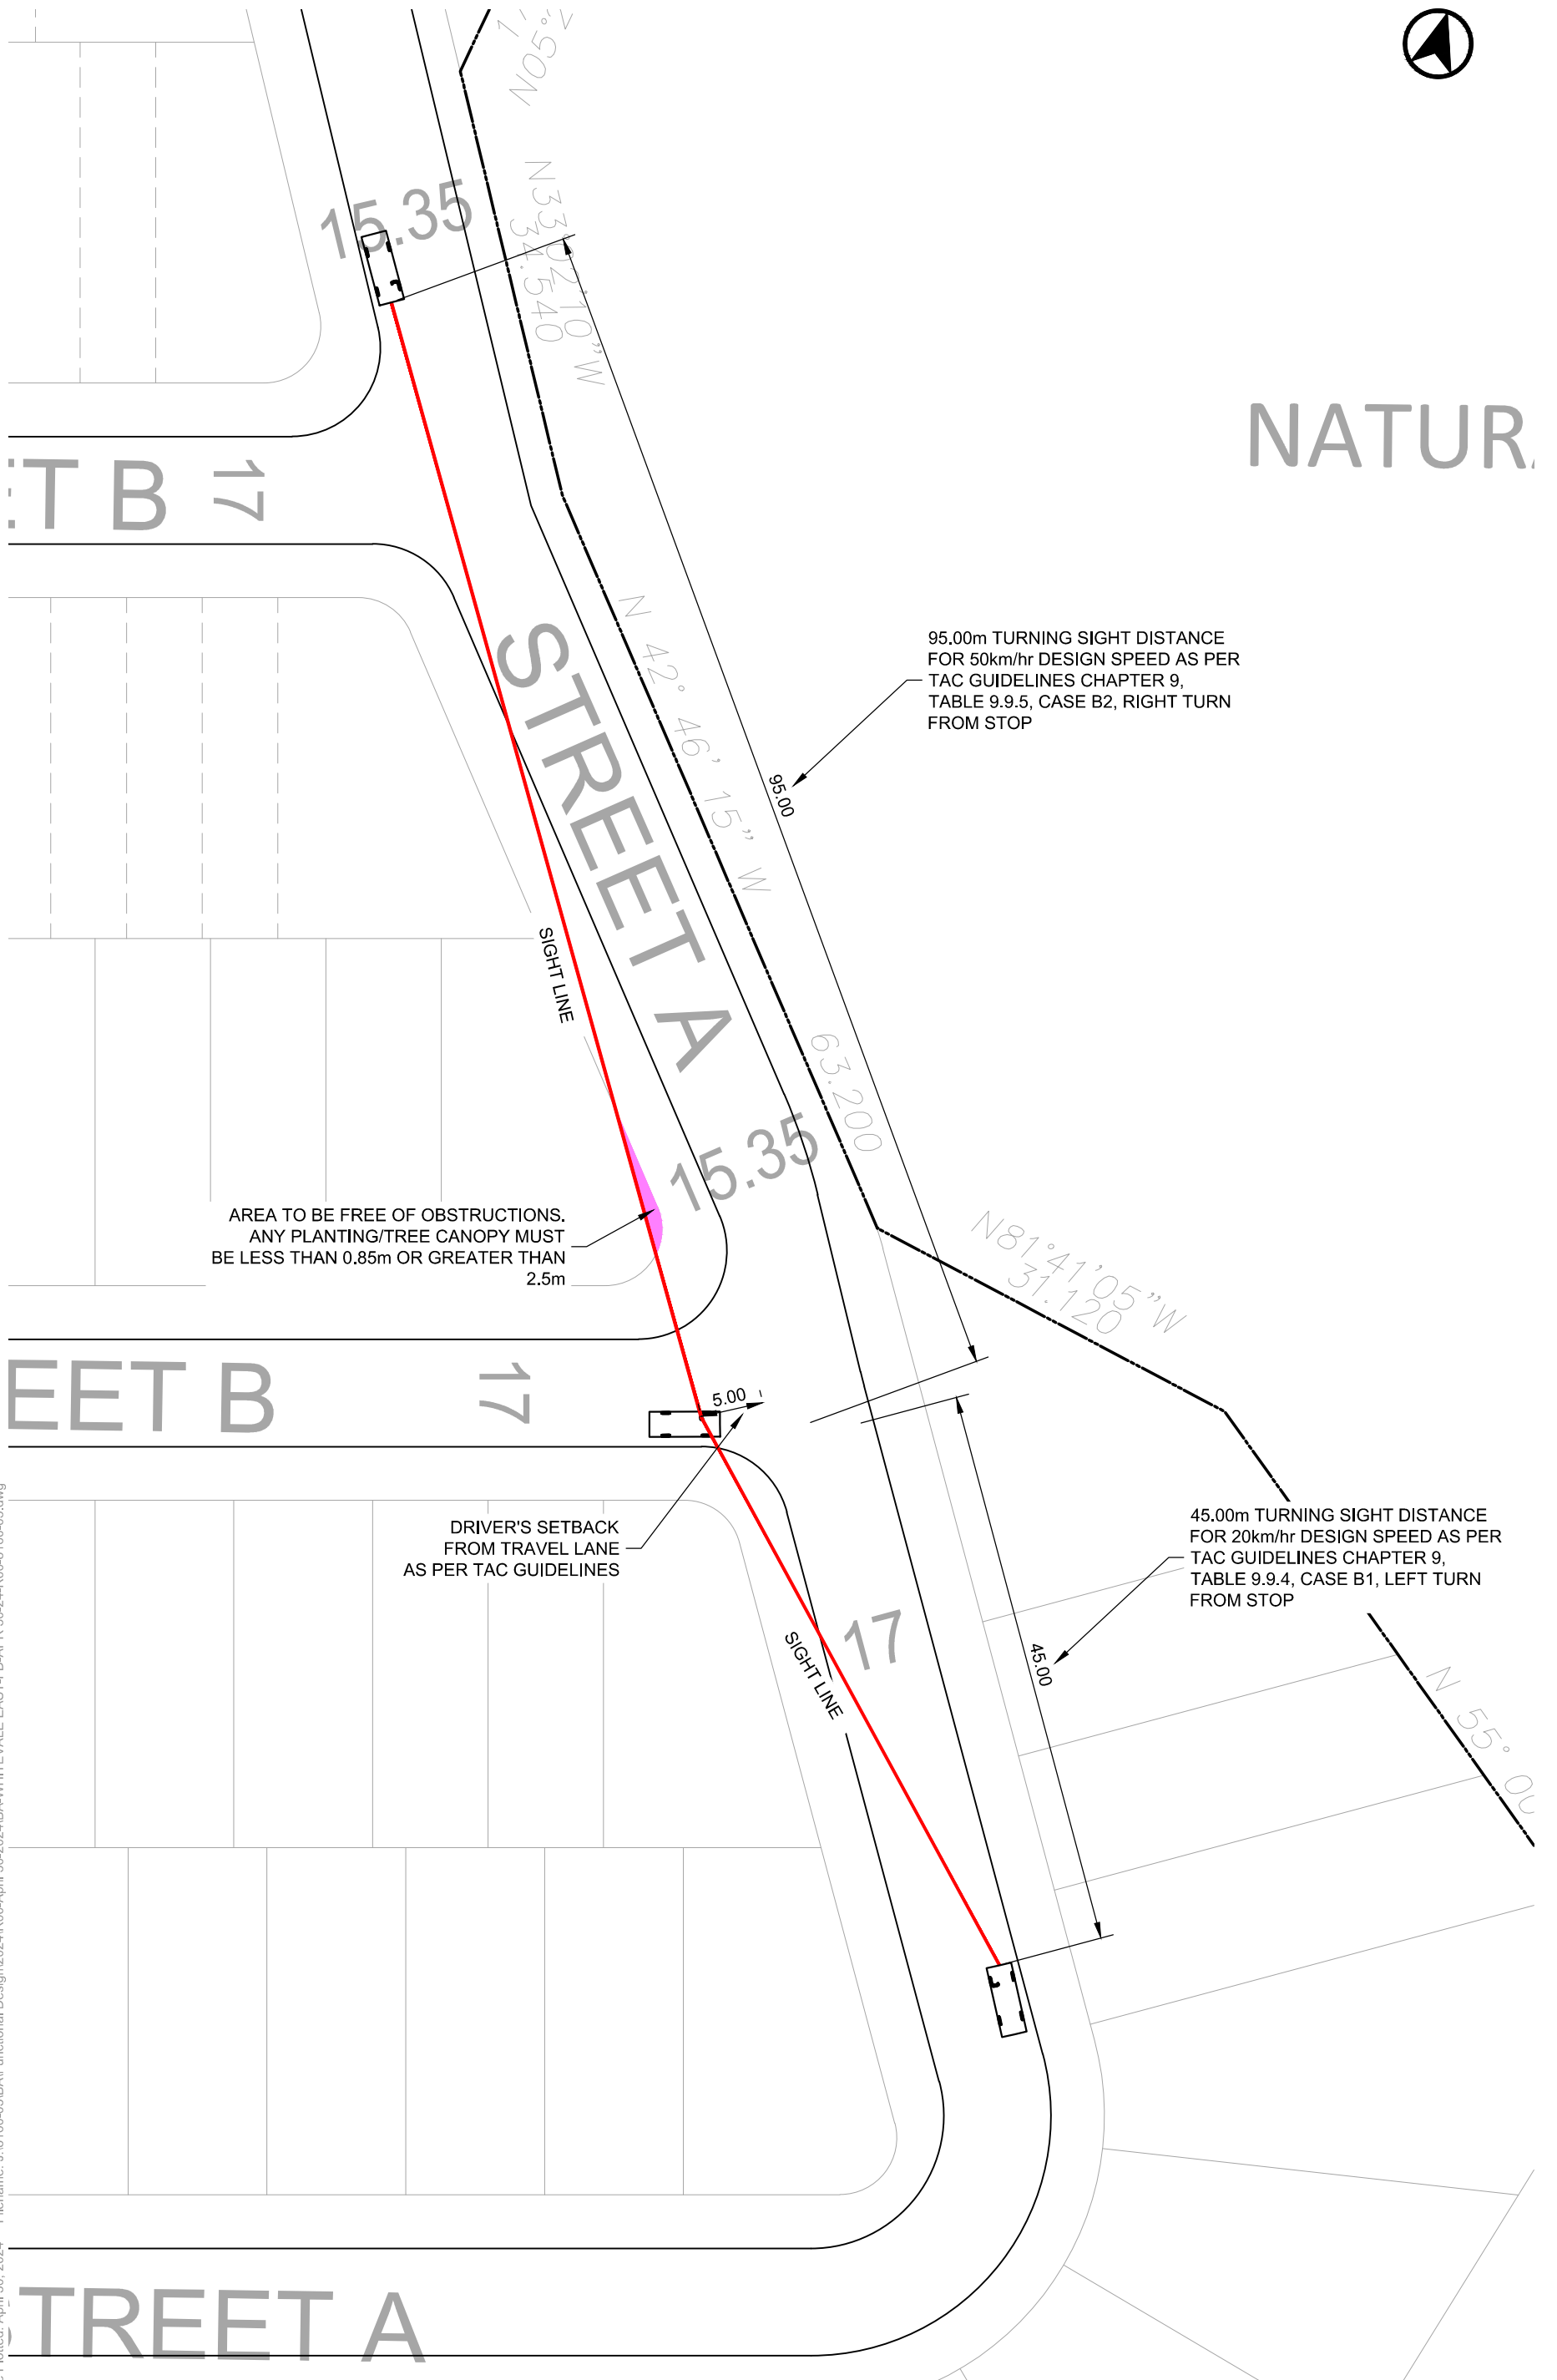

NATUR



AREA TO BE FREE OF OBSTRUCTIONS.
 ANY PLANTING/TREE CANOPY MUST
 BE LESS THAN 0.85m OR GREATER THAN
 2.5m

95.00m TURNING SIGHT DISTANCE
 FOR 50km/hr DESIGN SPEED AS PER
 TAC GUIDELINES CHAPTER 9,
 TABLE 9.9.5, CASE B2, RIGHT TURN
 FROM STOP

DRIVER'S SETBACK
 FROM TRAVEL LANE
 AS PER TAC GUIDELINES

45.00m TURNING SIGHT DISTANCE
 FOR 20km/hr DESIGN SPEED AS PER
 TAC GUIDELINES CHAPTER 9,
 TABLE 9.9.4, CASE B1, LEFT TURN
 FROM STOP

Date Plotted: April 30, 2024 File name: J:\8160-03\BA\Functional Design\2024\R00-April 30-24\R00-8160-03.dwg

STREET A

STREET B

STREET B



WHITEVALE EAST
 SIGHT LINE REVIEW
 STREET 'B' / STREET 'A'
 INTERSECTION #1

Project: WHITEVALE EAST
 Project No. 8160-03
 Date: APRIL 30, 2024
 Revised: --

Scale 0 5 10 15 20m
 1:500

Drawing No. SL-01