

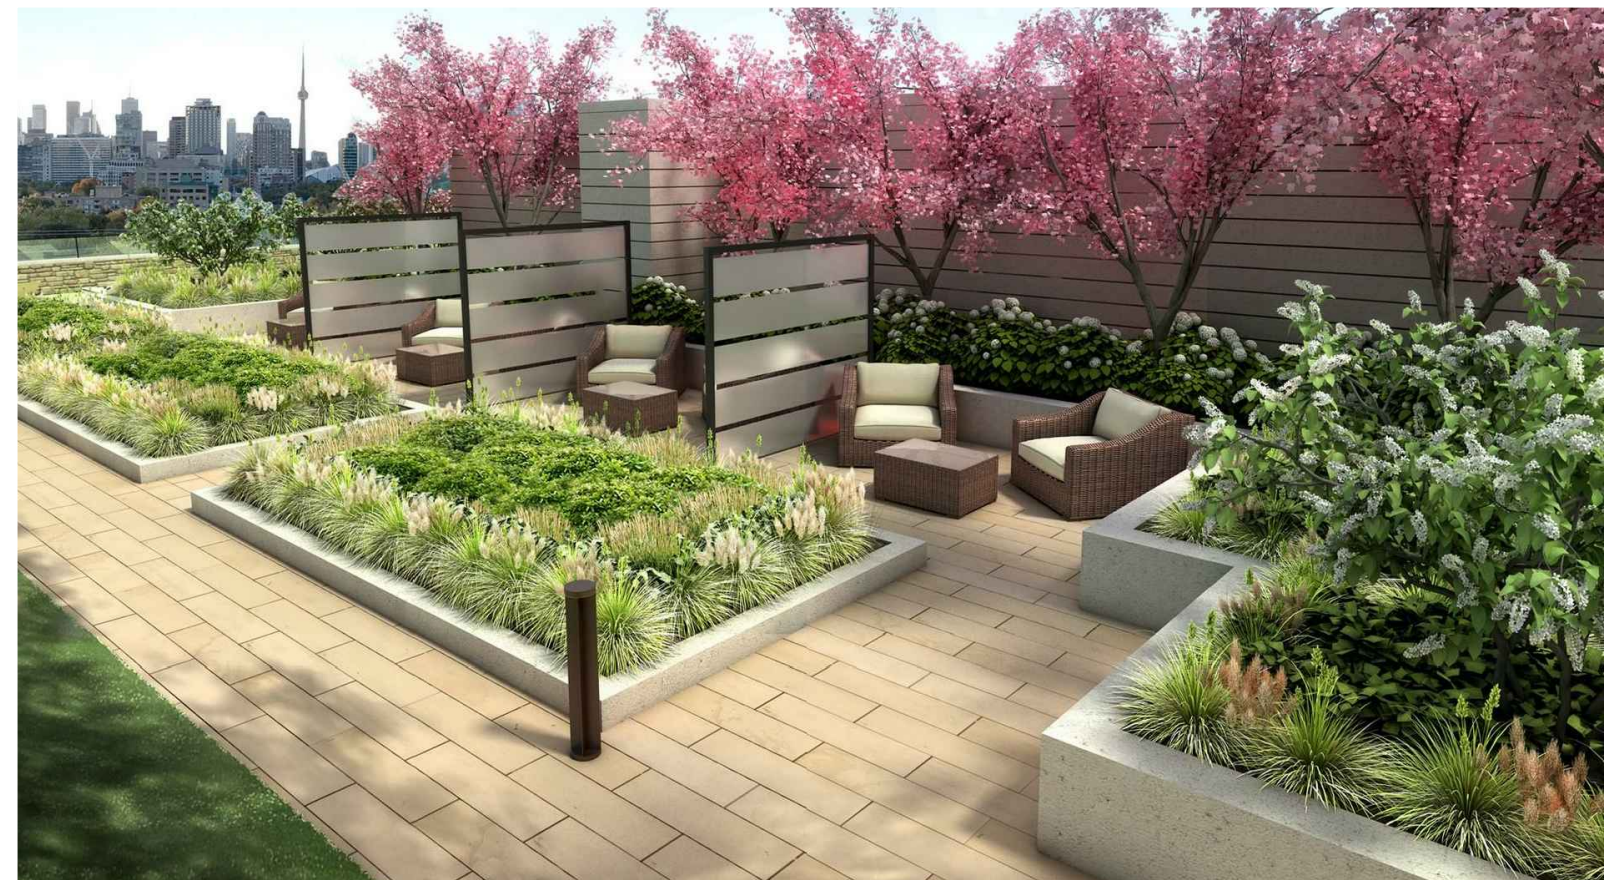
LEGEND

- PROPERTY LINE
- LIMIT OF PROPOSED UNDERGROUND
- ASPHALT PAVING
- LIGHT DUTY CONCRETE PAVING
- UNIT PAVING
- ON-SITE SOD
- NATURALIZED BUFFER
- BENCH
- RECEPTACLE
- GATHERING TABLE
- BIKE RINGS
- EXISTING TREES TO REMAIN
- TREE PROTECTION ZONE (TPZ)
- TREE PROTECTION FENCE
- DECIDUOUS TREES
- CONIFEROUS TREES
- NATURALIZED PLANTING
- R.O.W TREES
- SHRUBS/PERENNIALS
- CROSSWALK LINE PAINT



NOTE:
REFER TO ARBORIST REPORT PREPARED BY CANOPY CONSULTING DATED AUGUST 23RD, 2022 FOR FULL RECOMMENDATIONS INCLUDING DETAILED TREE PROTECTION PLAN.

KEYS

- P.O.P.S (PRIVATELY OWNED PUBLIC SPACE)
- RESTORATION PLANTING



LEGEND

-  PROPERTY LINE
-  ROOF TERRACE OUTDOOR AMENITY

KINGSTON ROAD

6TH FLOOR ROOF
TERRACE OUTDOOR
AMENITY

KEY PLAN

1:250

