


CAD FILE: P:\19\19-411\Drawing Files\Phase 1\411 Base.dwg

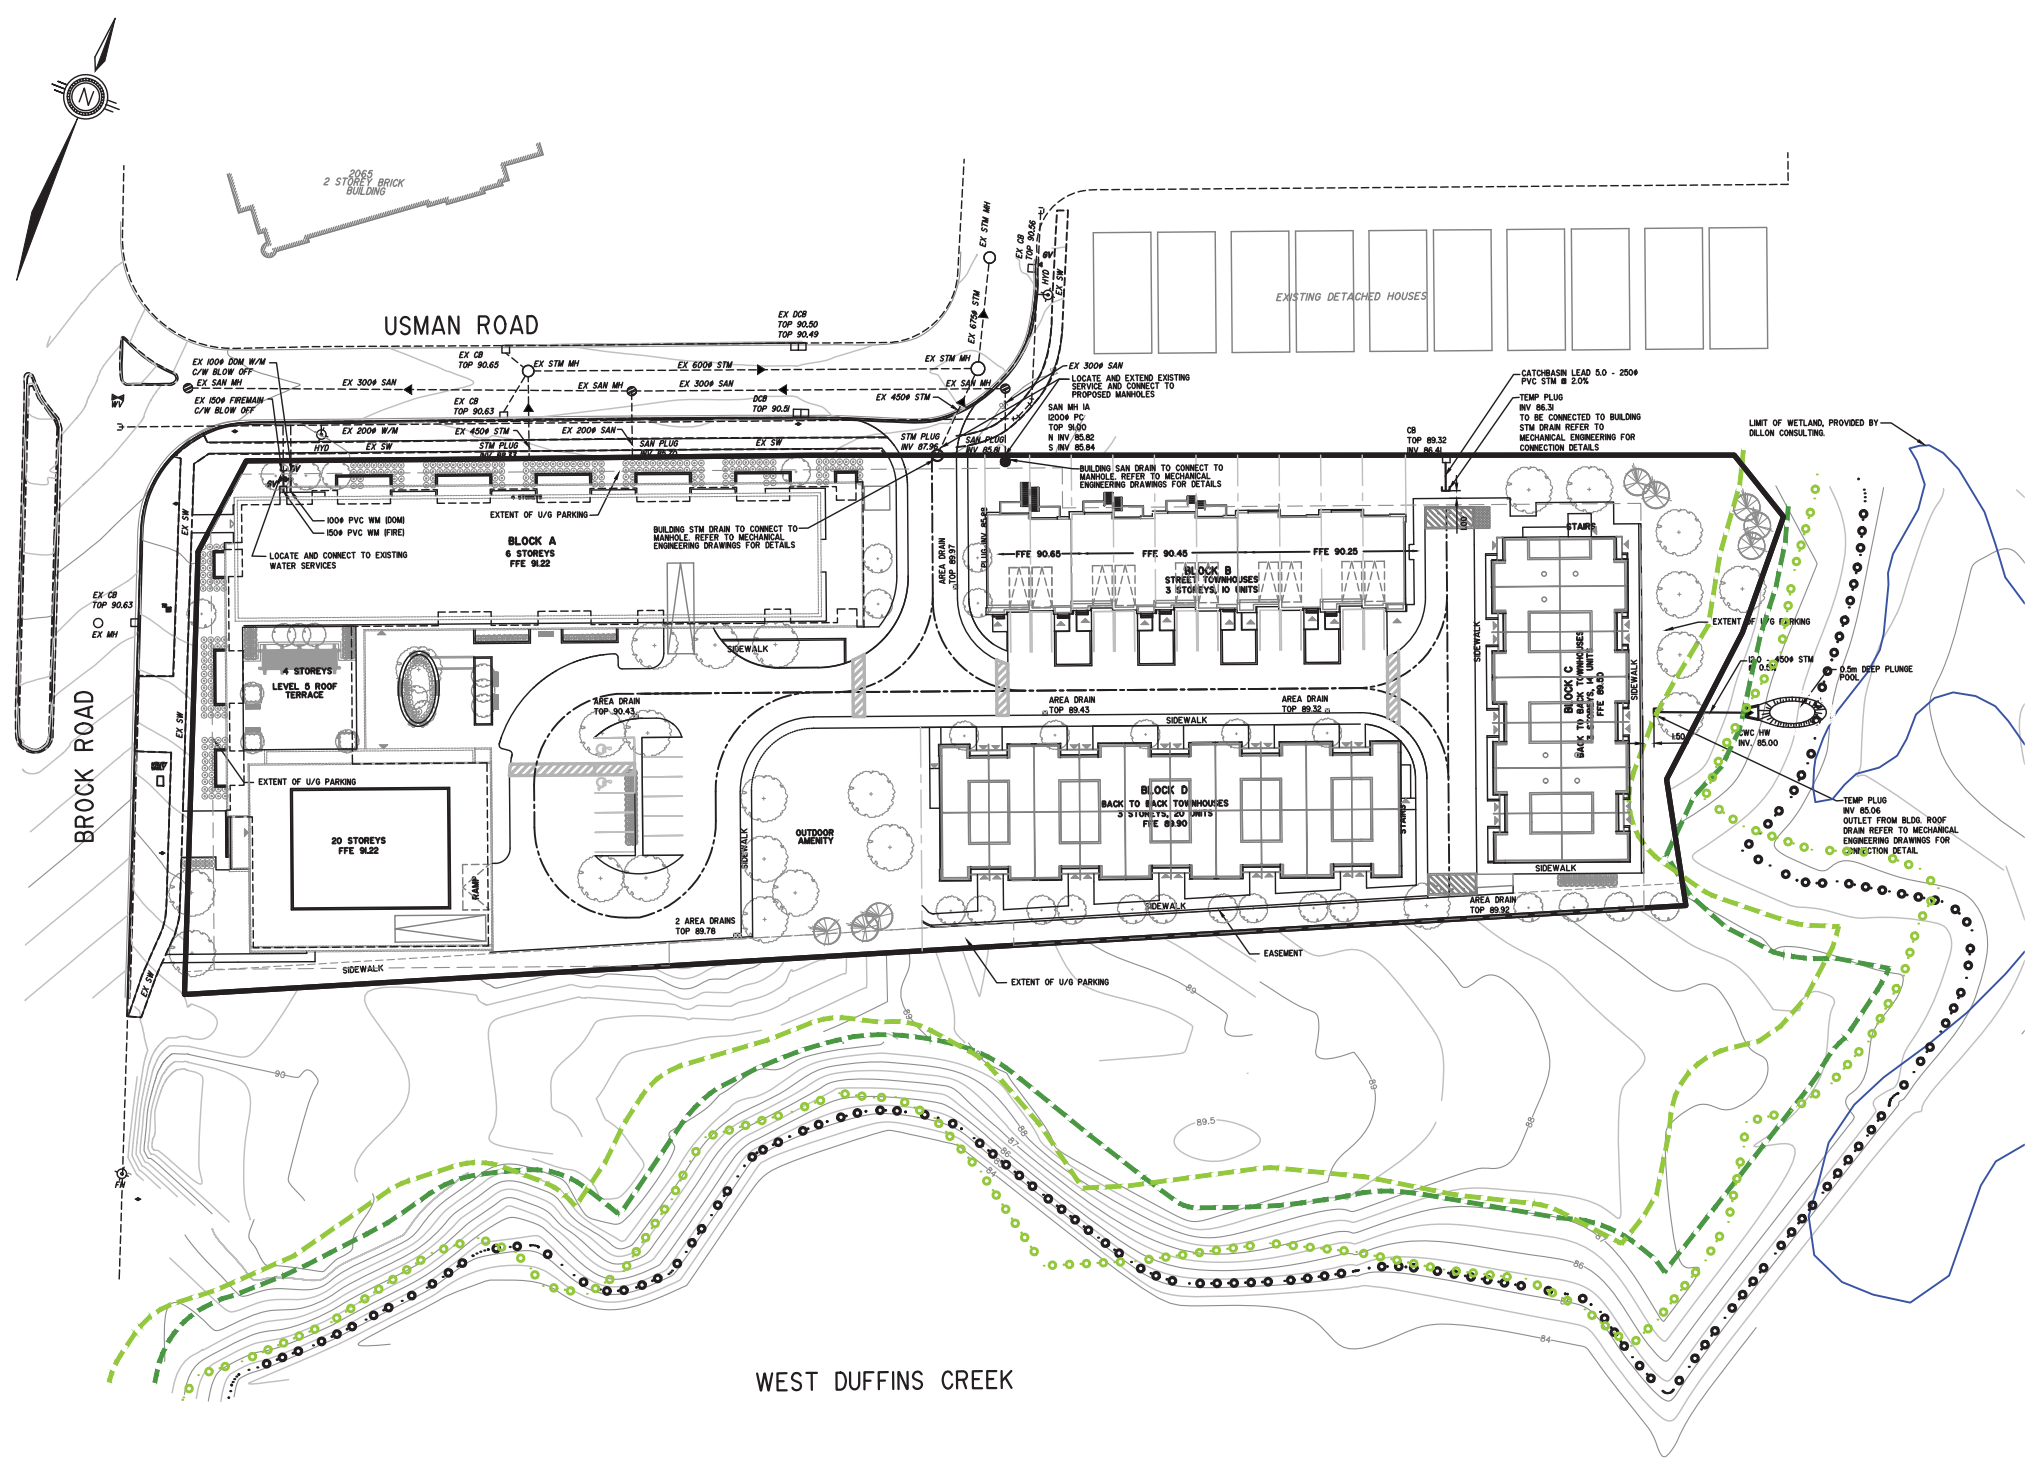

LEGEND:

○	STORM MANHOLE
●	SANITARY MANHOLE
□	CATCHBASIN MANHOLE
□	CATCHBASIN
□	DOUBLE CATCHBASIN
⊕	HYDRANT AND VALVE
⊗	VALVE AND BOX
⊗	VALVE AND CHAMBER
⊕	STORM SANITARY WATER SERVICE CONNECTIONS
▭	PROPOSED DRIVEWAY
—●—●—●—●—	SKA REVISED REGIONAL FLOODLINE
—■—■—■—■—	SKA REVISED 10m BUFFER
—○—○—○—○—	TRCA REGIONAL FLOODLINE
—■—■—■—■—	TRCA 10m BUFFER

**2055 BROCK ROAD
REVISED REGIONAL FLOODLINE**



PROJECT NUMBER	FIGURE NO.
19:411	4

SCALE 1:1000