
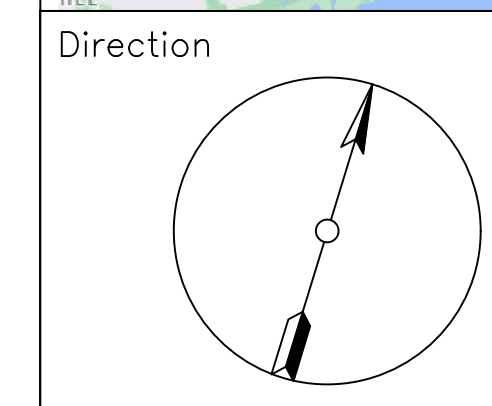


LEGEND

- Tree to be preserved
- Tree to be removed
- Prescribed TPZ
- Proposed vertical hoarding

KEY MAP

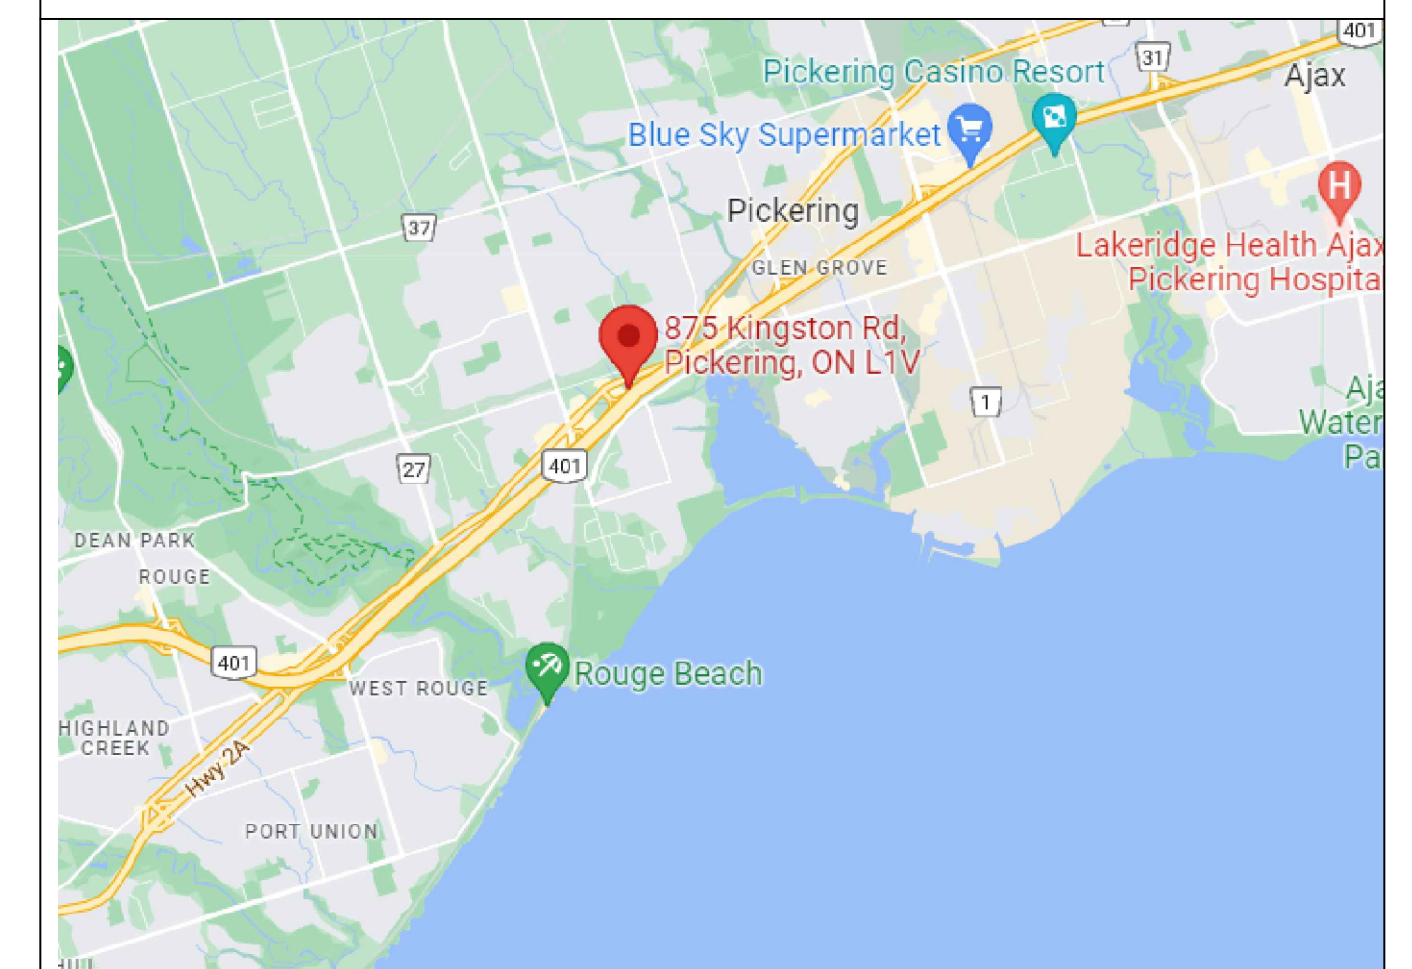

Direction
Drawing
TPP-1

Scale
1:300

Date
08/23/2022

File No
22037

Project Name
875 Kingston Road – Pickering

