



**PDF – A19 CONCEPTUAL ARCHITECTURAL  
PLANS AND ELEVATIONS, DATED  
OCTOBER 17, 2019**

○ Dia= 1/2"  
 ⊠ Dia= 3/4"  
 ⊙ Dia= 1"

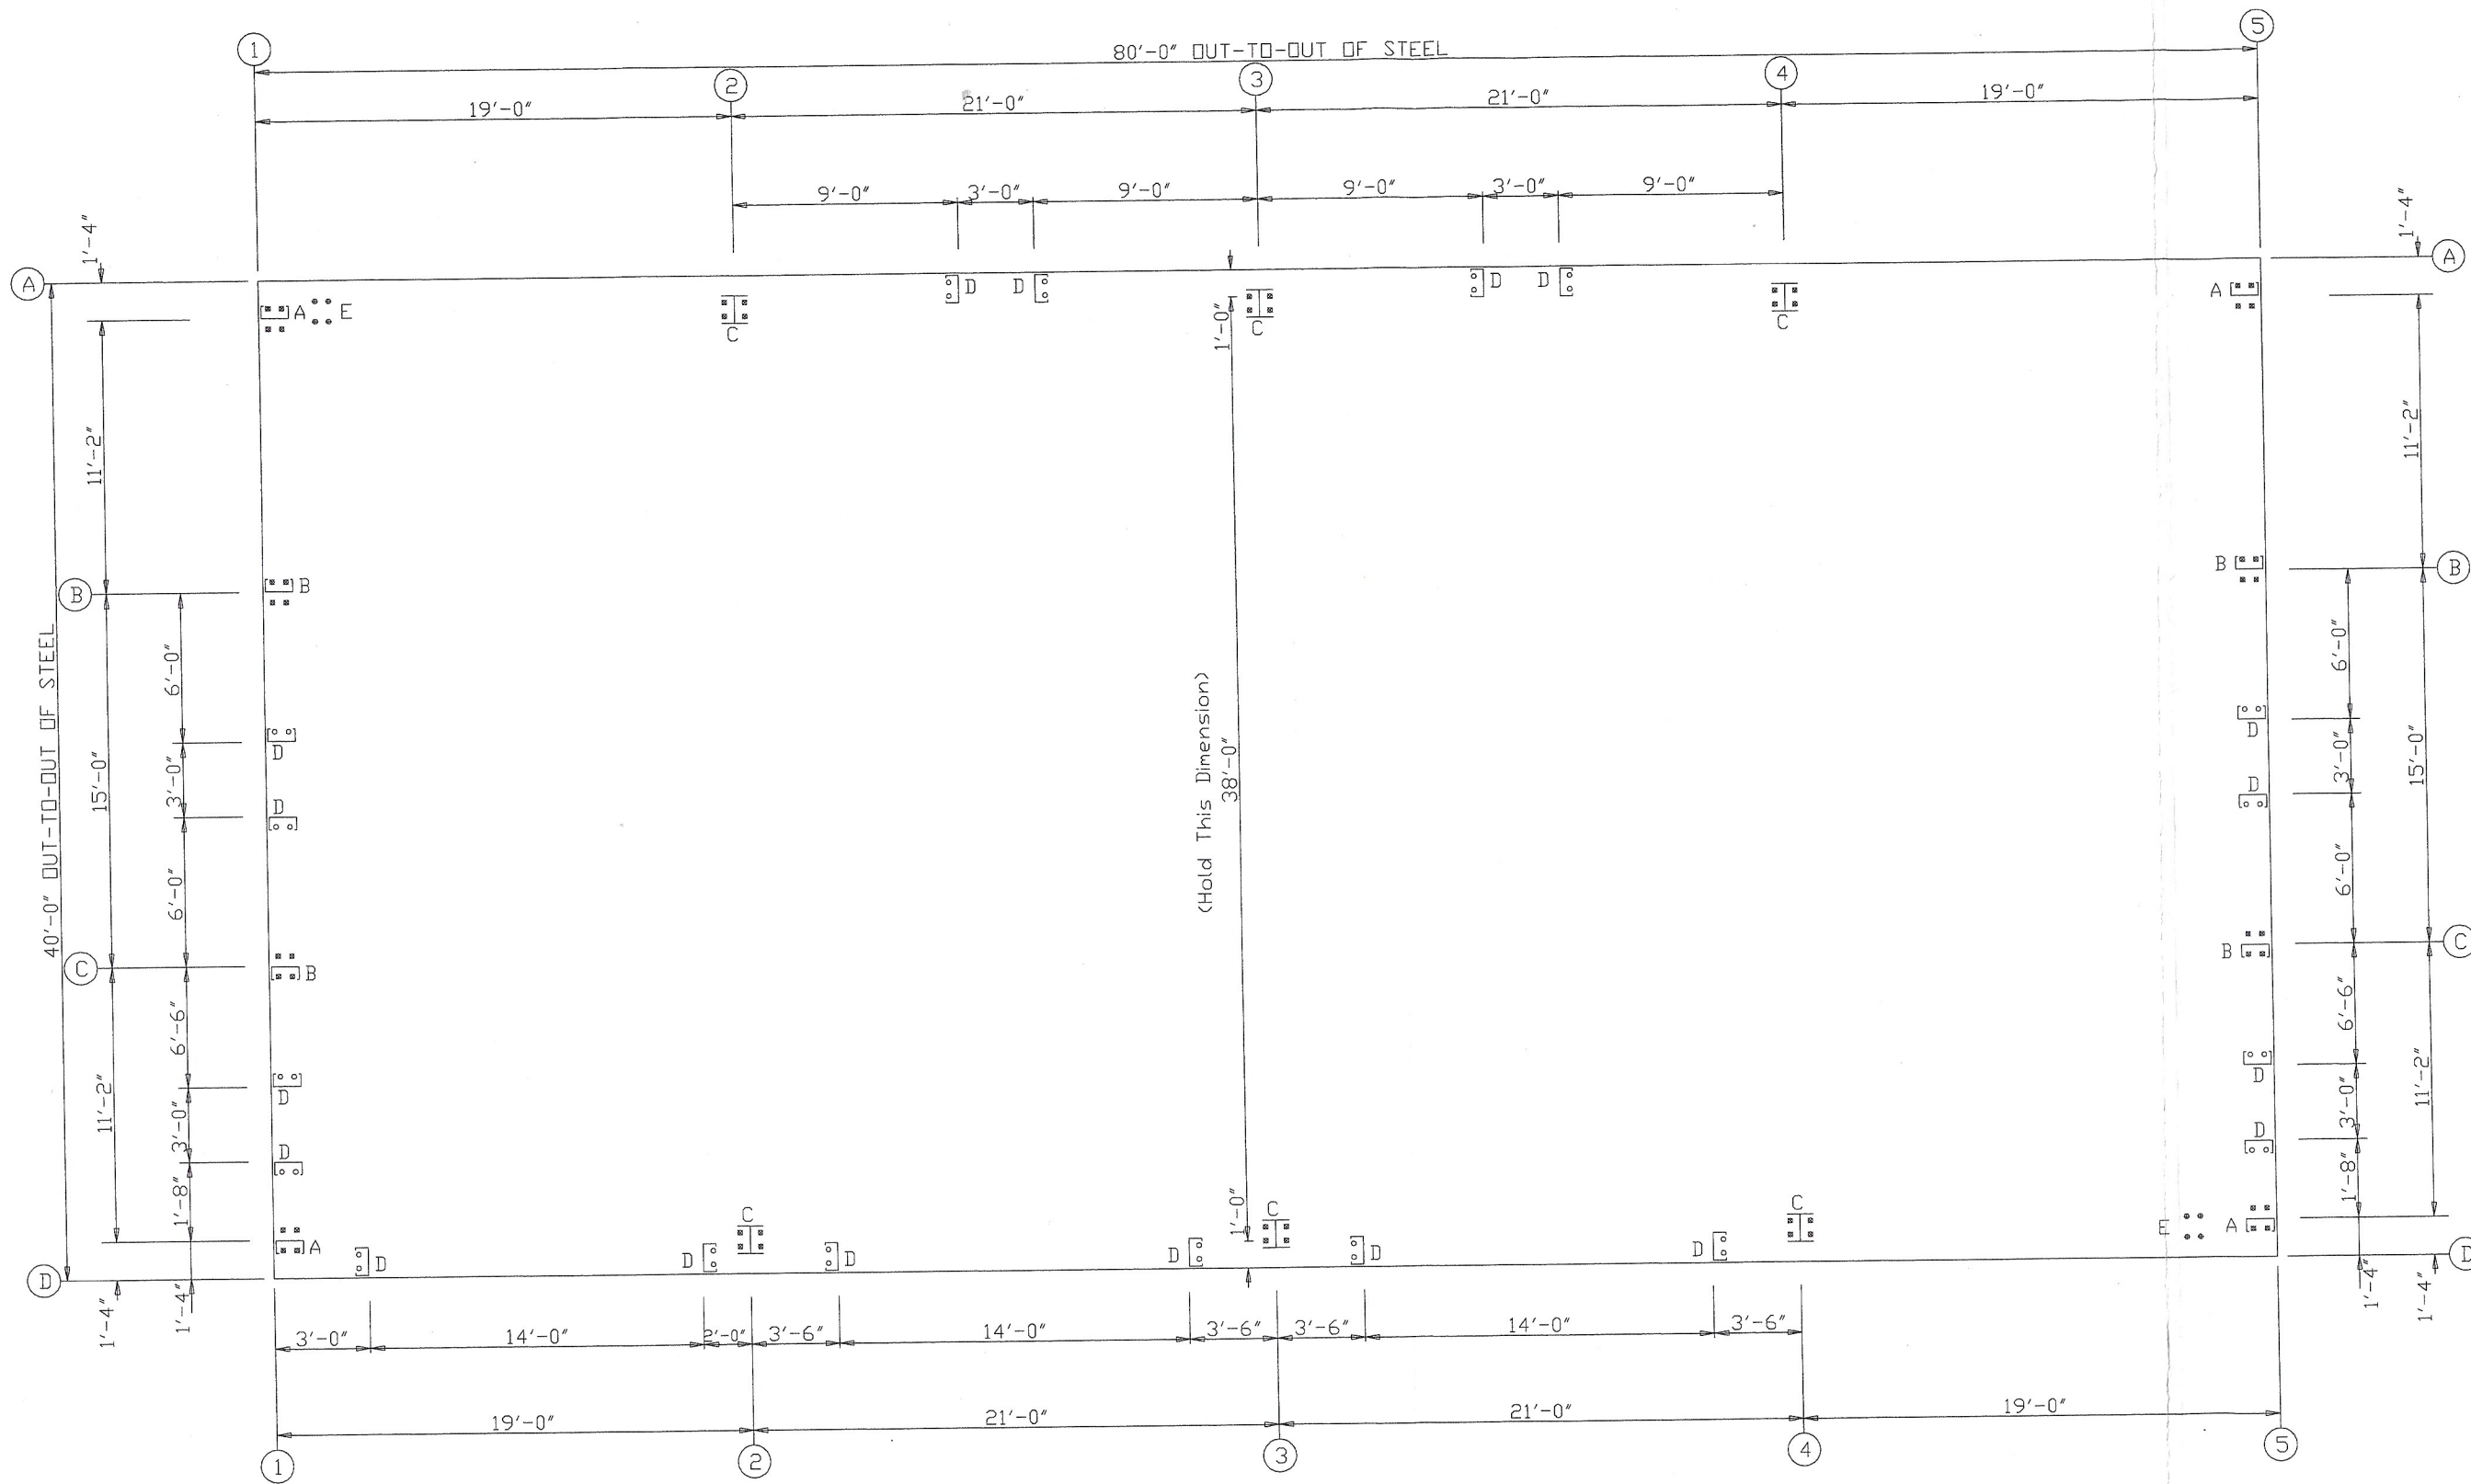


ANCHOR BOLT PLAN  
 NOTE: All Base Plates @ 100'-0" (U.N.)

Blair Wright		Norsteel Buildings Limited	
PROJECT	Services Ltd 40x80x16	PHONE:	
ID	DBS062800	ANCHOR BOLT PLAN	
PROJECT ADDRESS		DESIGN: Designer	NBS
		DATE: 10/17/19	SHEET OF

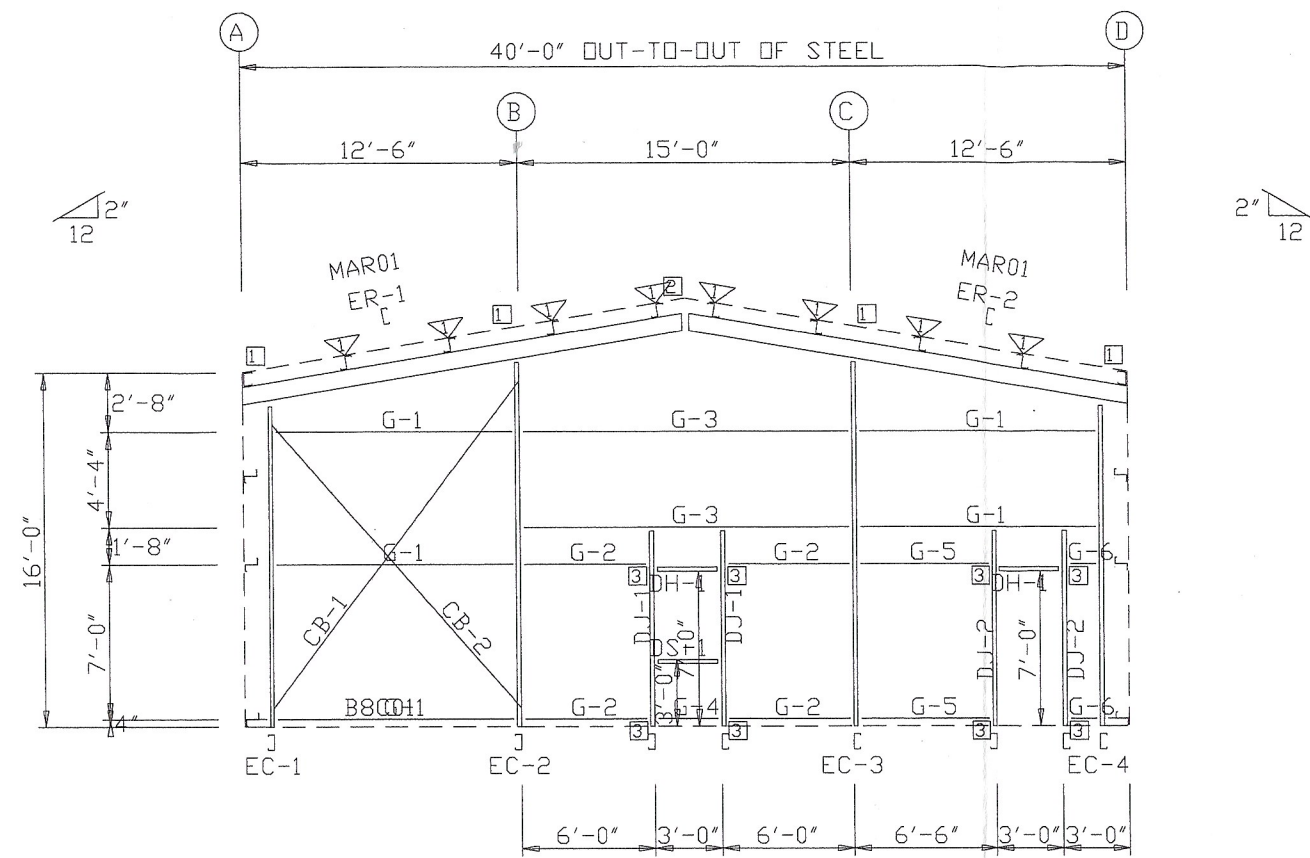

ENDWALL FRAMING: FRAME LINE 1

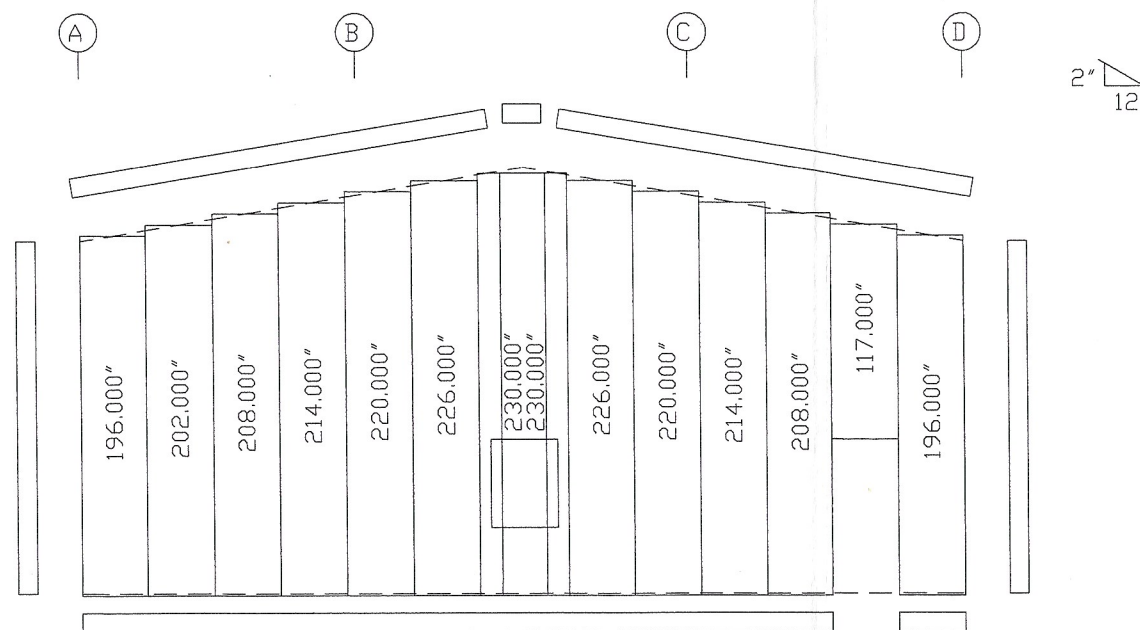

ENDWALL SHEETING & TRIM: FRAME LINE 1  
PANELS: 26 Ga. CW - Undefined color A


LOCATION	QUAN	TYPE	DIA	LENGTH
ER-1/ER-2	4	A325	1/2"	2"
Columns/Raf	6	A325	1/2"	2"

FLANGE BRACE TABLE FRAME LINE 1			
VID	#	MARK	CLIP
1	1	FBE01	


CONNECTION PLATES FRAME LINE 1	
ID	MARK/PART
1	EWA01
2	NCR04
3	JCA&P02

Blair Wright		Norsteel Buildings Limited	
PROJECT	Services Ltd 40x80x16	PHONE:	
ID	DBS062800	ENDWALL FRAMING	
PROJECT ADDRESS		DESIGN: Designer	NBS
		DATE: 10/17/19	SHEET OF

ID	MARK/PART
1	JCE02
2	JCA&P02

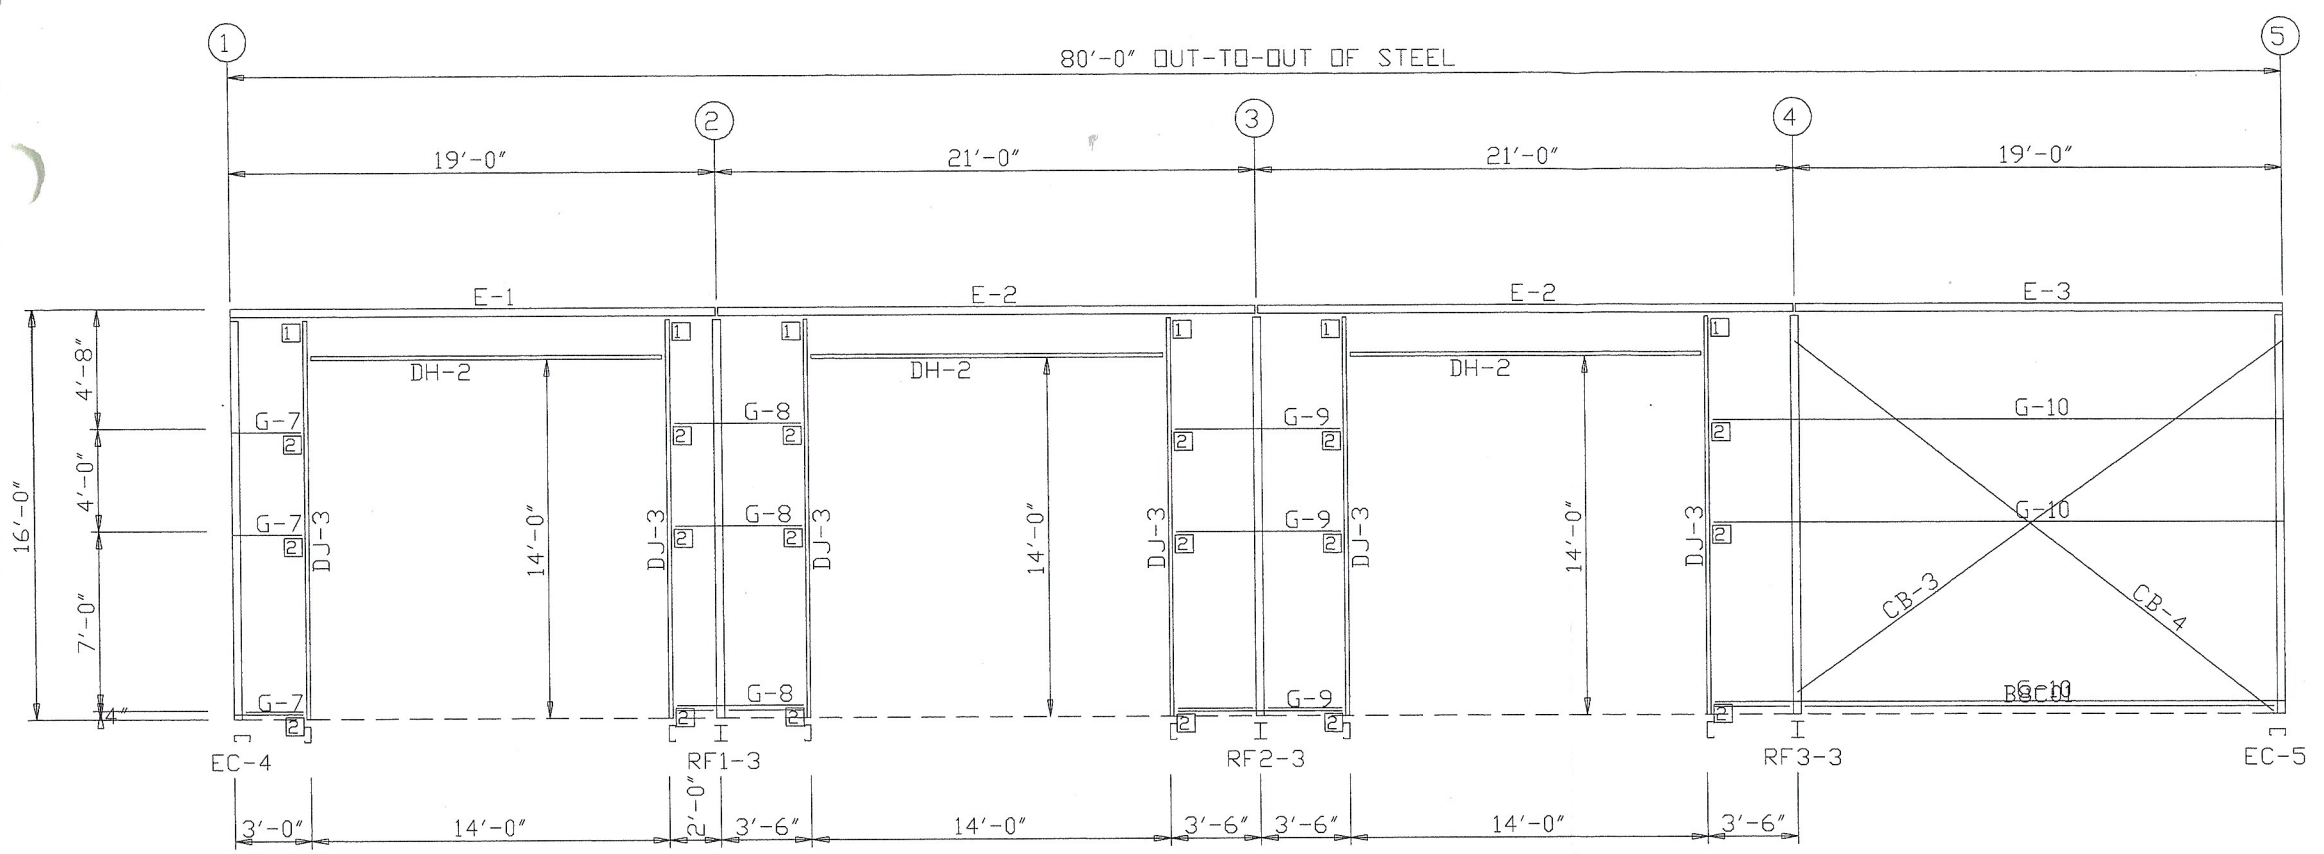

SIDEWALL FRAMING: FRAME LINE D

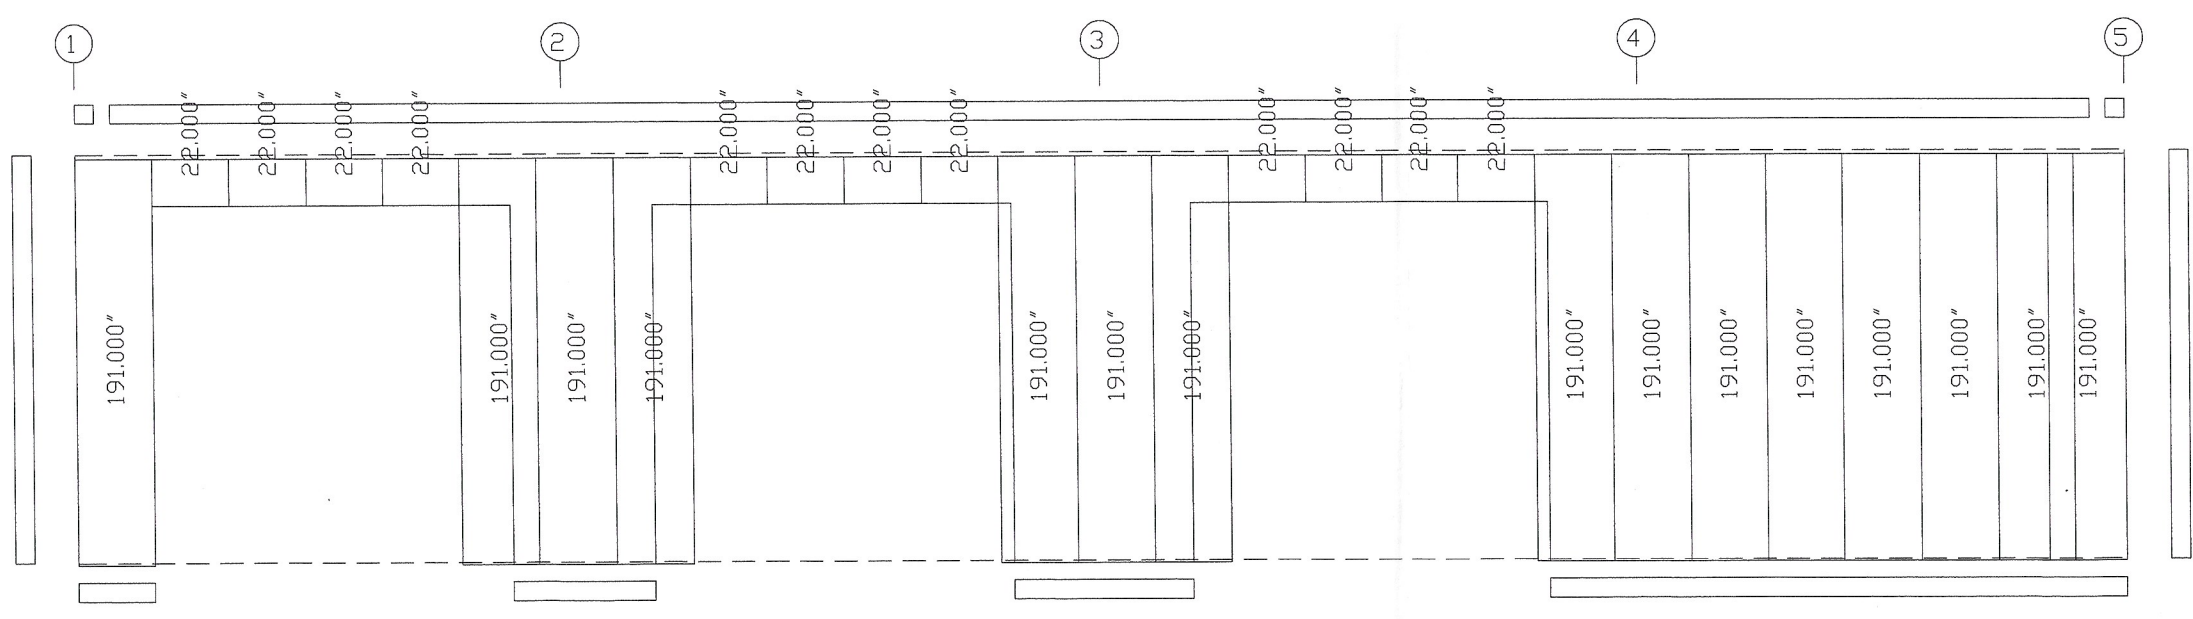


SIDEWALL SHEETING & TRIM: FRAME LINE D  
 PANELS: 26 Ga. CW - Undefined color A

Blair Wright		Norsteel Buildings Limited	
PROJECT	Services Ltd 40x80x16	PHONE:	
ID	DBS062800	SIDEWALL FRAMING	
PROJECT ADDRESS		DESIGN: Designer	NBS
		DATE: 10/17/19	SHEET OF

Mark	Qty		Int	Type	Dia	Length	Width	Thick	Length
	Top	Bot							
SP-1	4	4	0	A325	0.625	2.25	6"	5/8"	2'-2 3/8"
SP-2	4	4	0	A325	0.625	2.25	6"	1/2"	1'-6 1/4"

ID	Mark/Part
1	FBL&N01


PDF #19

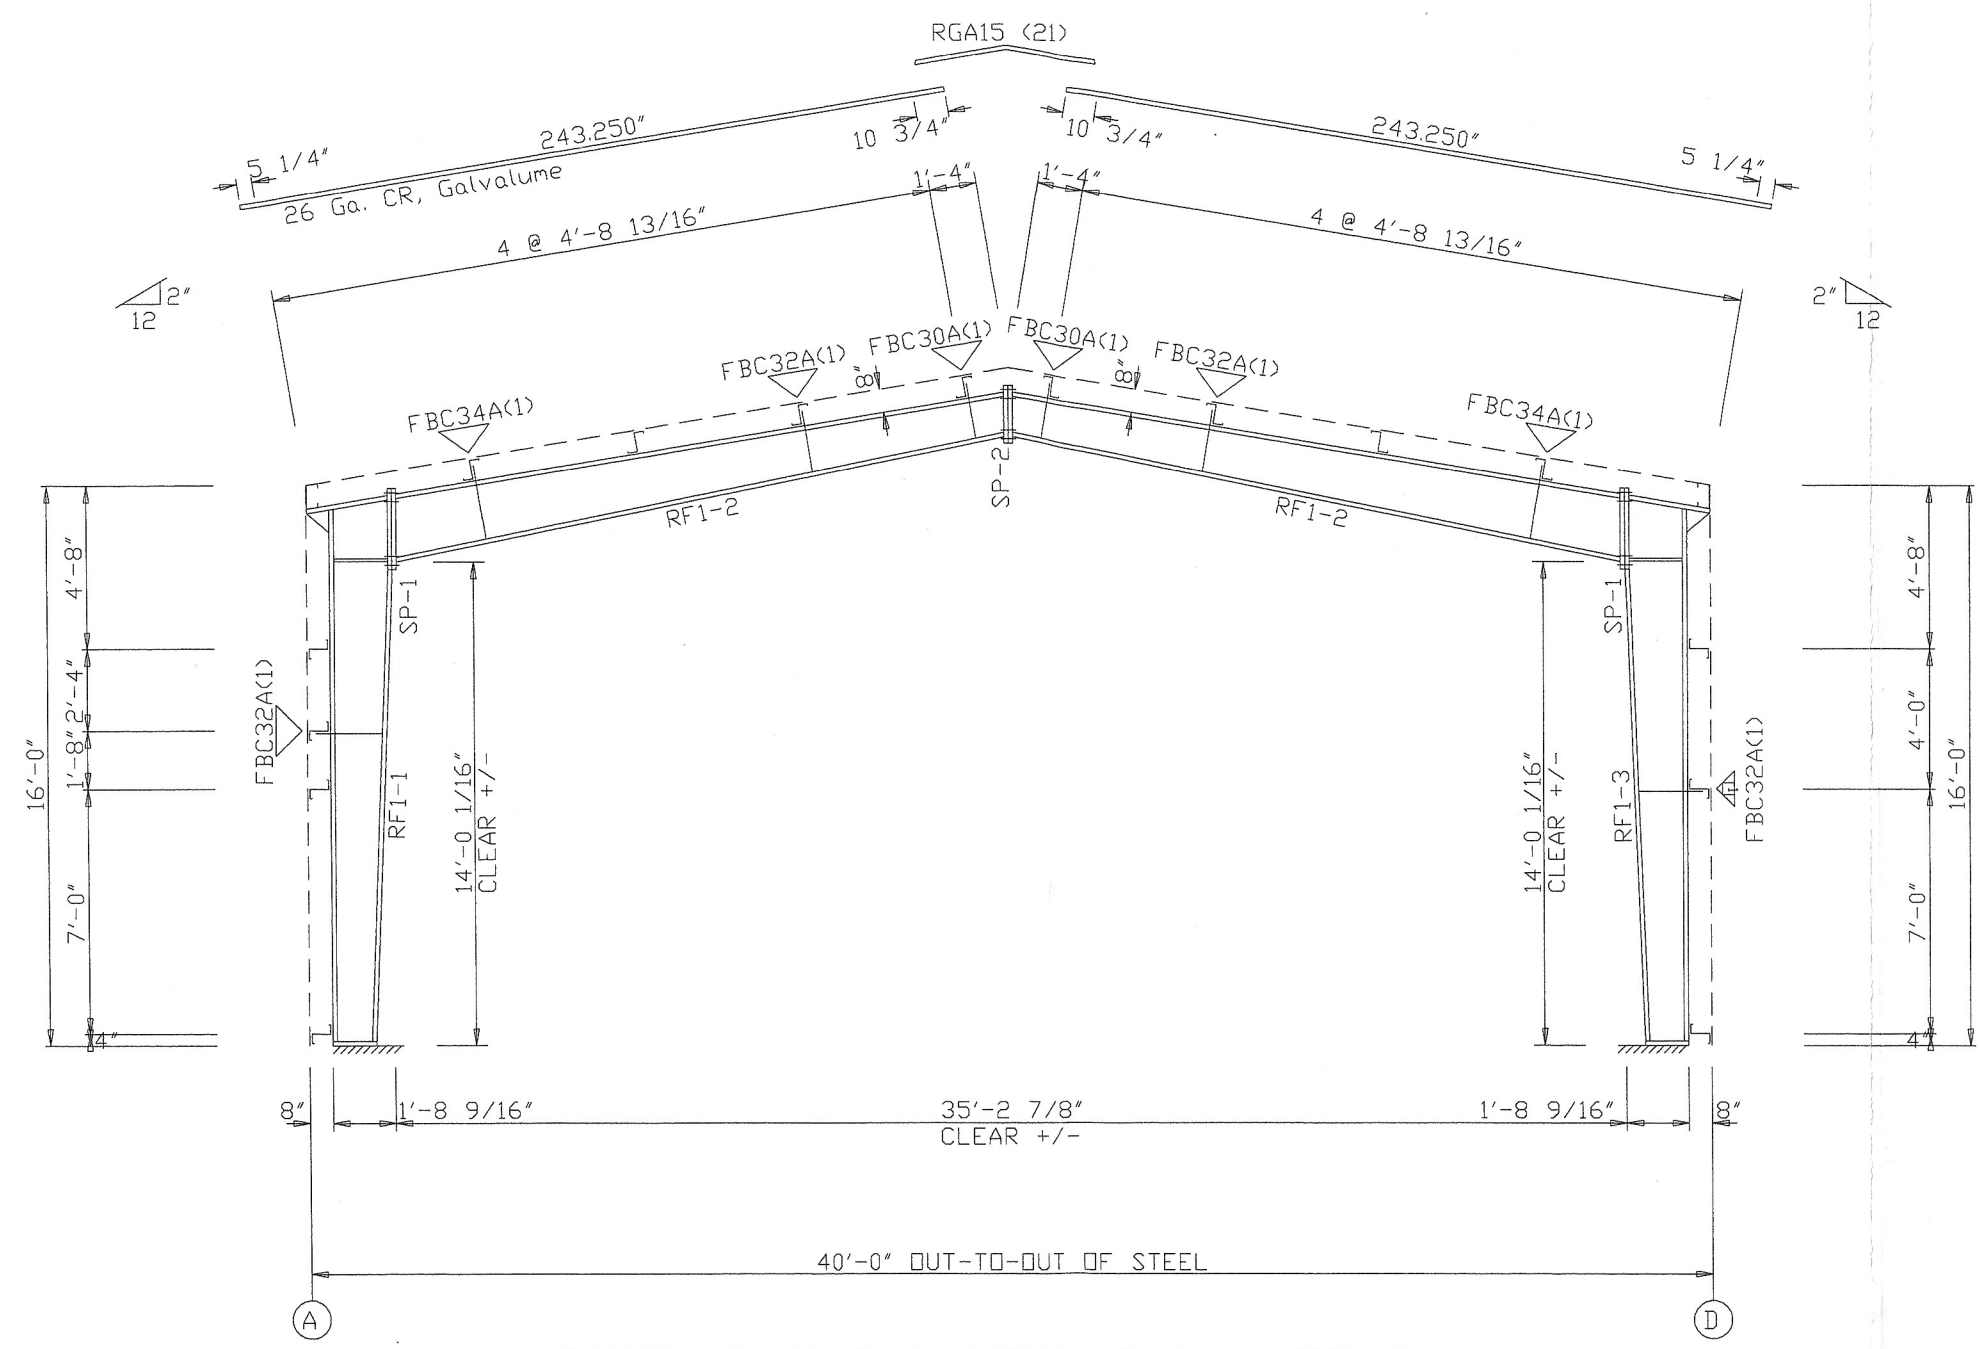

RIGID FRAME ELEVATION: FRAME LINE 2

Blair Wright		Norsteel Buildings Limited	
PROJECT	Services Ltd 40x80x16	PHONE:	
ID	DBS062800	RIGID FRAME ELEVATION	
PROJECT ADDRESS		DESIGN: Designer	NBS
		DATE: 10/17/19	SHEET OF

○ Dia = 1/2"  
 ⊗ Dia = 3/4"  
 ⊙ Dia = 1"

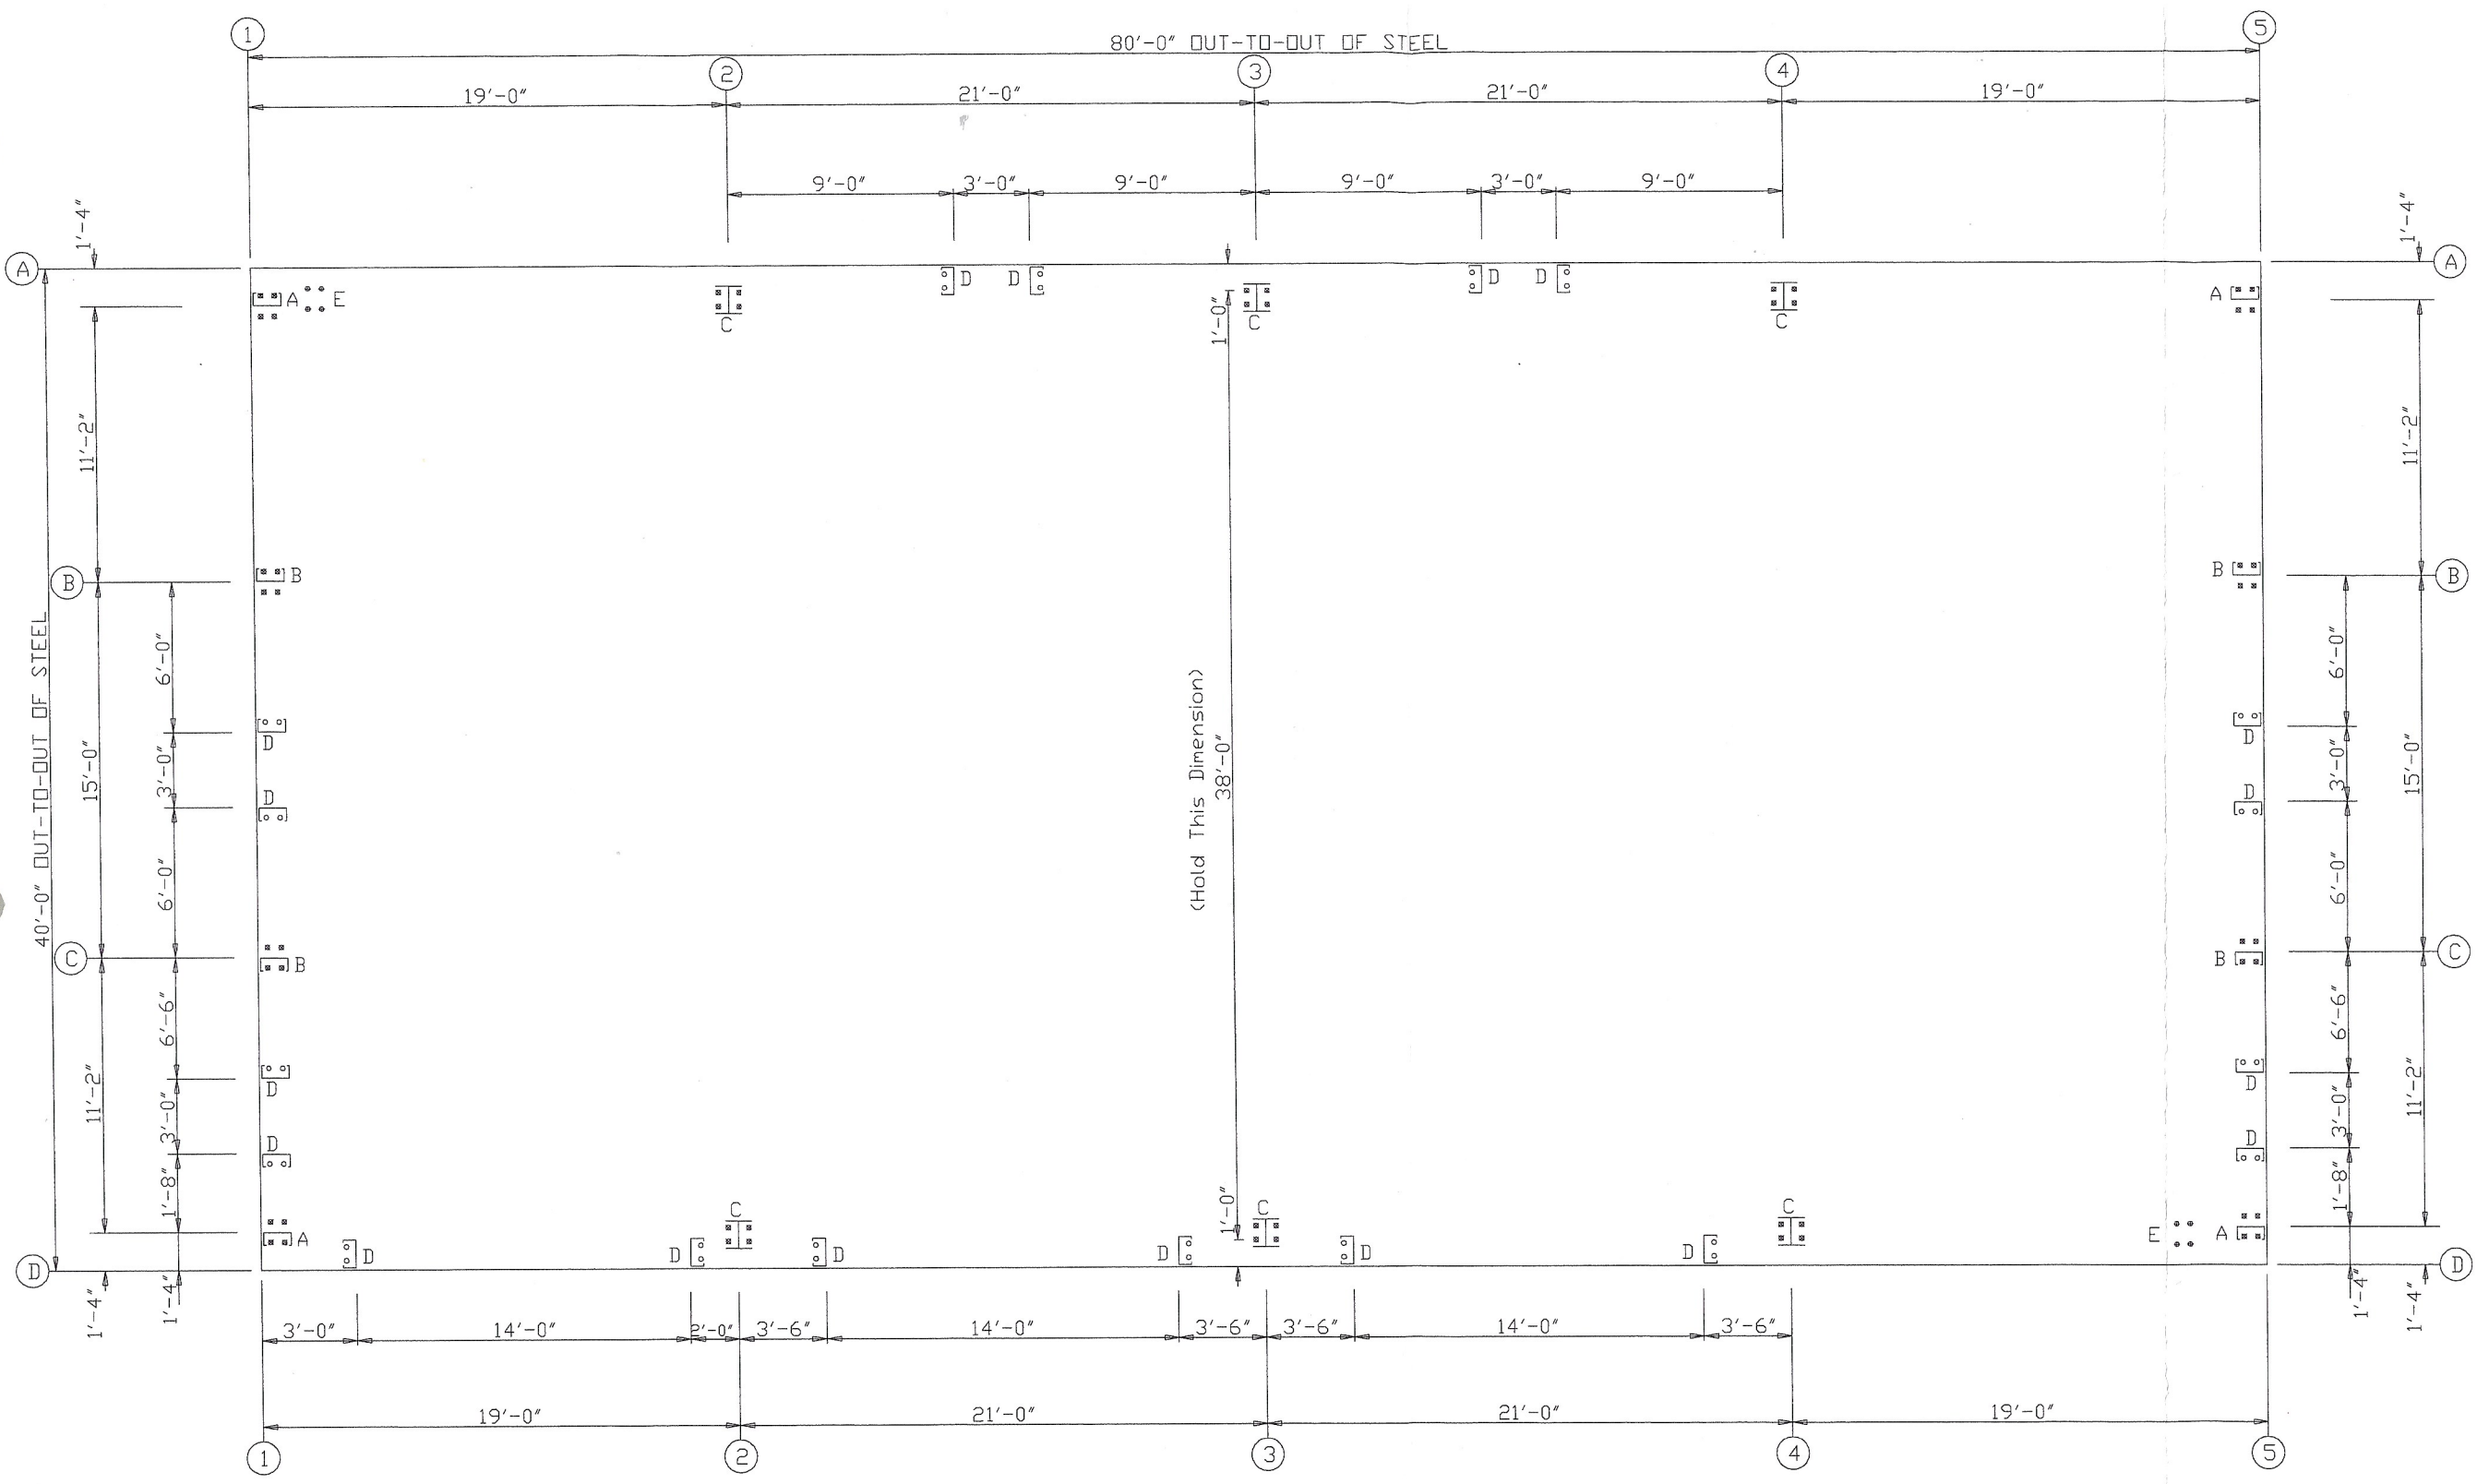

**ANCHOR BOLT PLAN**  
 NOTE: All Base Plates @ 100'-0" (U.N.)

Blair Wright		Norsteel Buildings Limited	
PROJECT	Services Ltd 40x80x16	PHONE:	
ID	DBS062800	ANCHOR BOLT PLAN	
PROJECT ADDRESS		DESIGN: Designer	NBS
		DATE: 10/17/19	SHEET OF

