

Complementary colours planting




Winter interest planting



Flowering trees



Bike racks

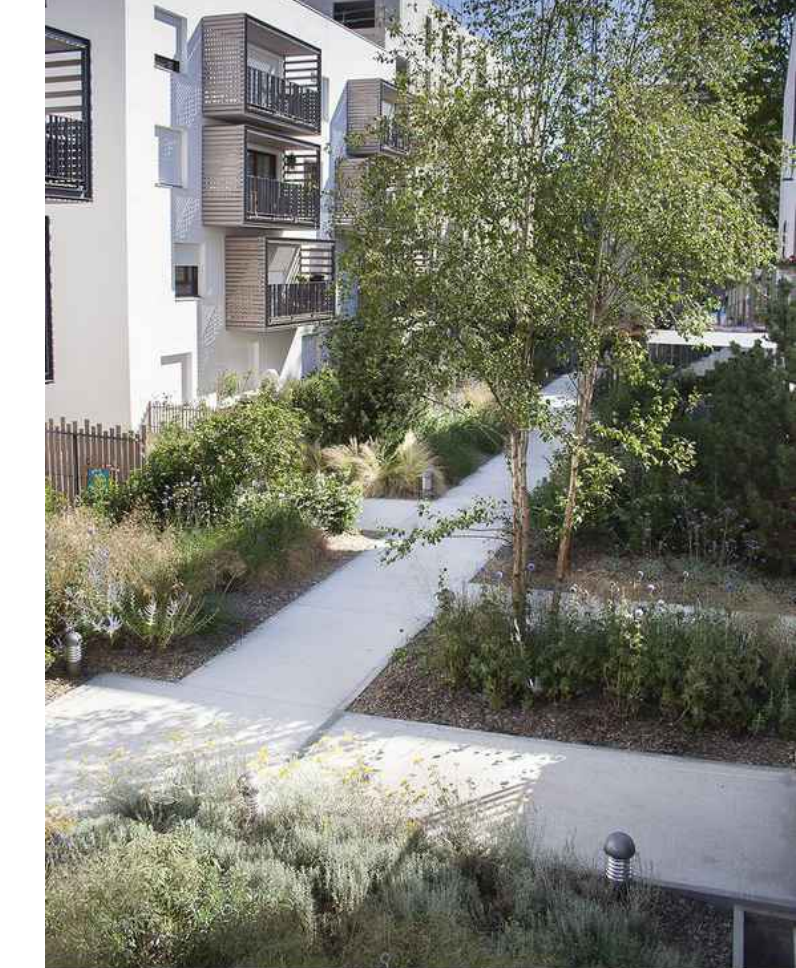

Central townhouse walkway



Townhouse street frontage




Boulevard trees and sidewalk



NOT FOR CONSTRUCTION
ISSUED FOR REVIEW & COMMENTS ONLY

#	DATE	DESCRIPTION
1	2022-10-04	Issued for submission

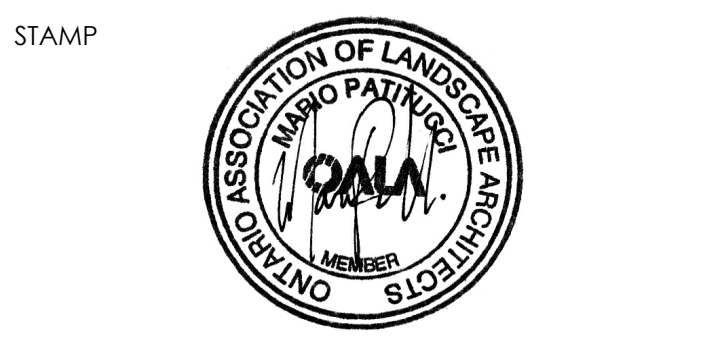

CLIENT
Icon Homes

MUNICIPALITY
City of Pickering

PROJECT
Zents Drive and Brock Road North


MUNICIPAL FILE NUMBER

SHEET
Landscape Plan Overall

L-1

adesso design inc.
landscape architecture

218 Locke Street South, 2nd Floor
Hamilton, ON L8P 4B4
1.905.526.8876
www.adessodesigninc.ca

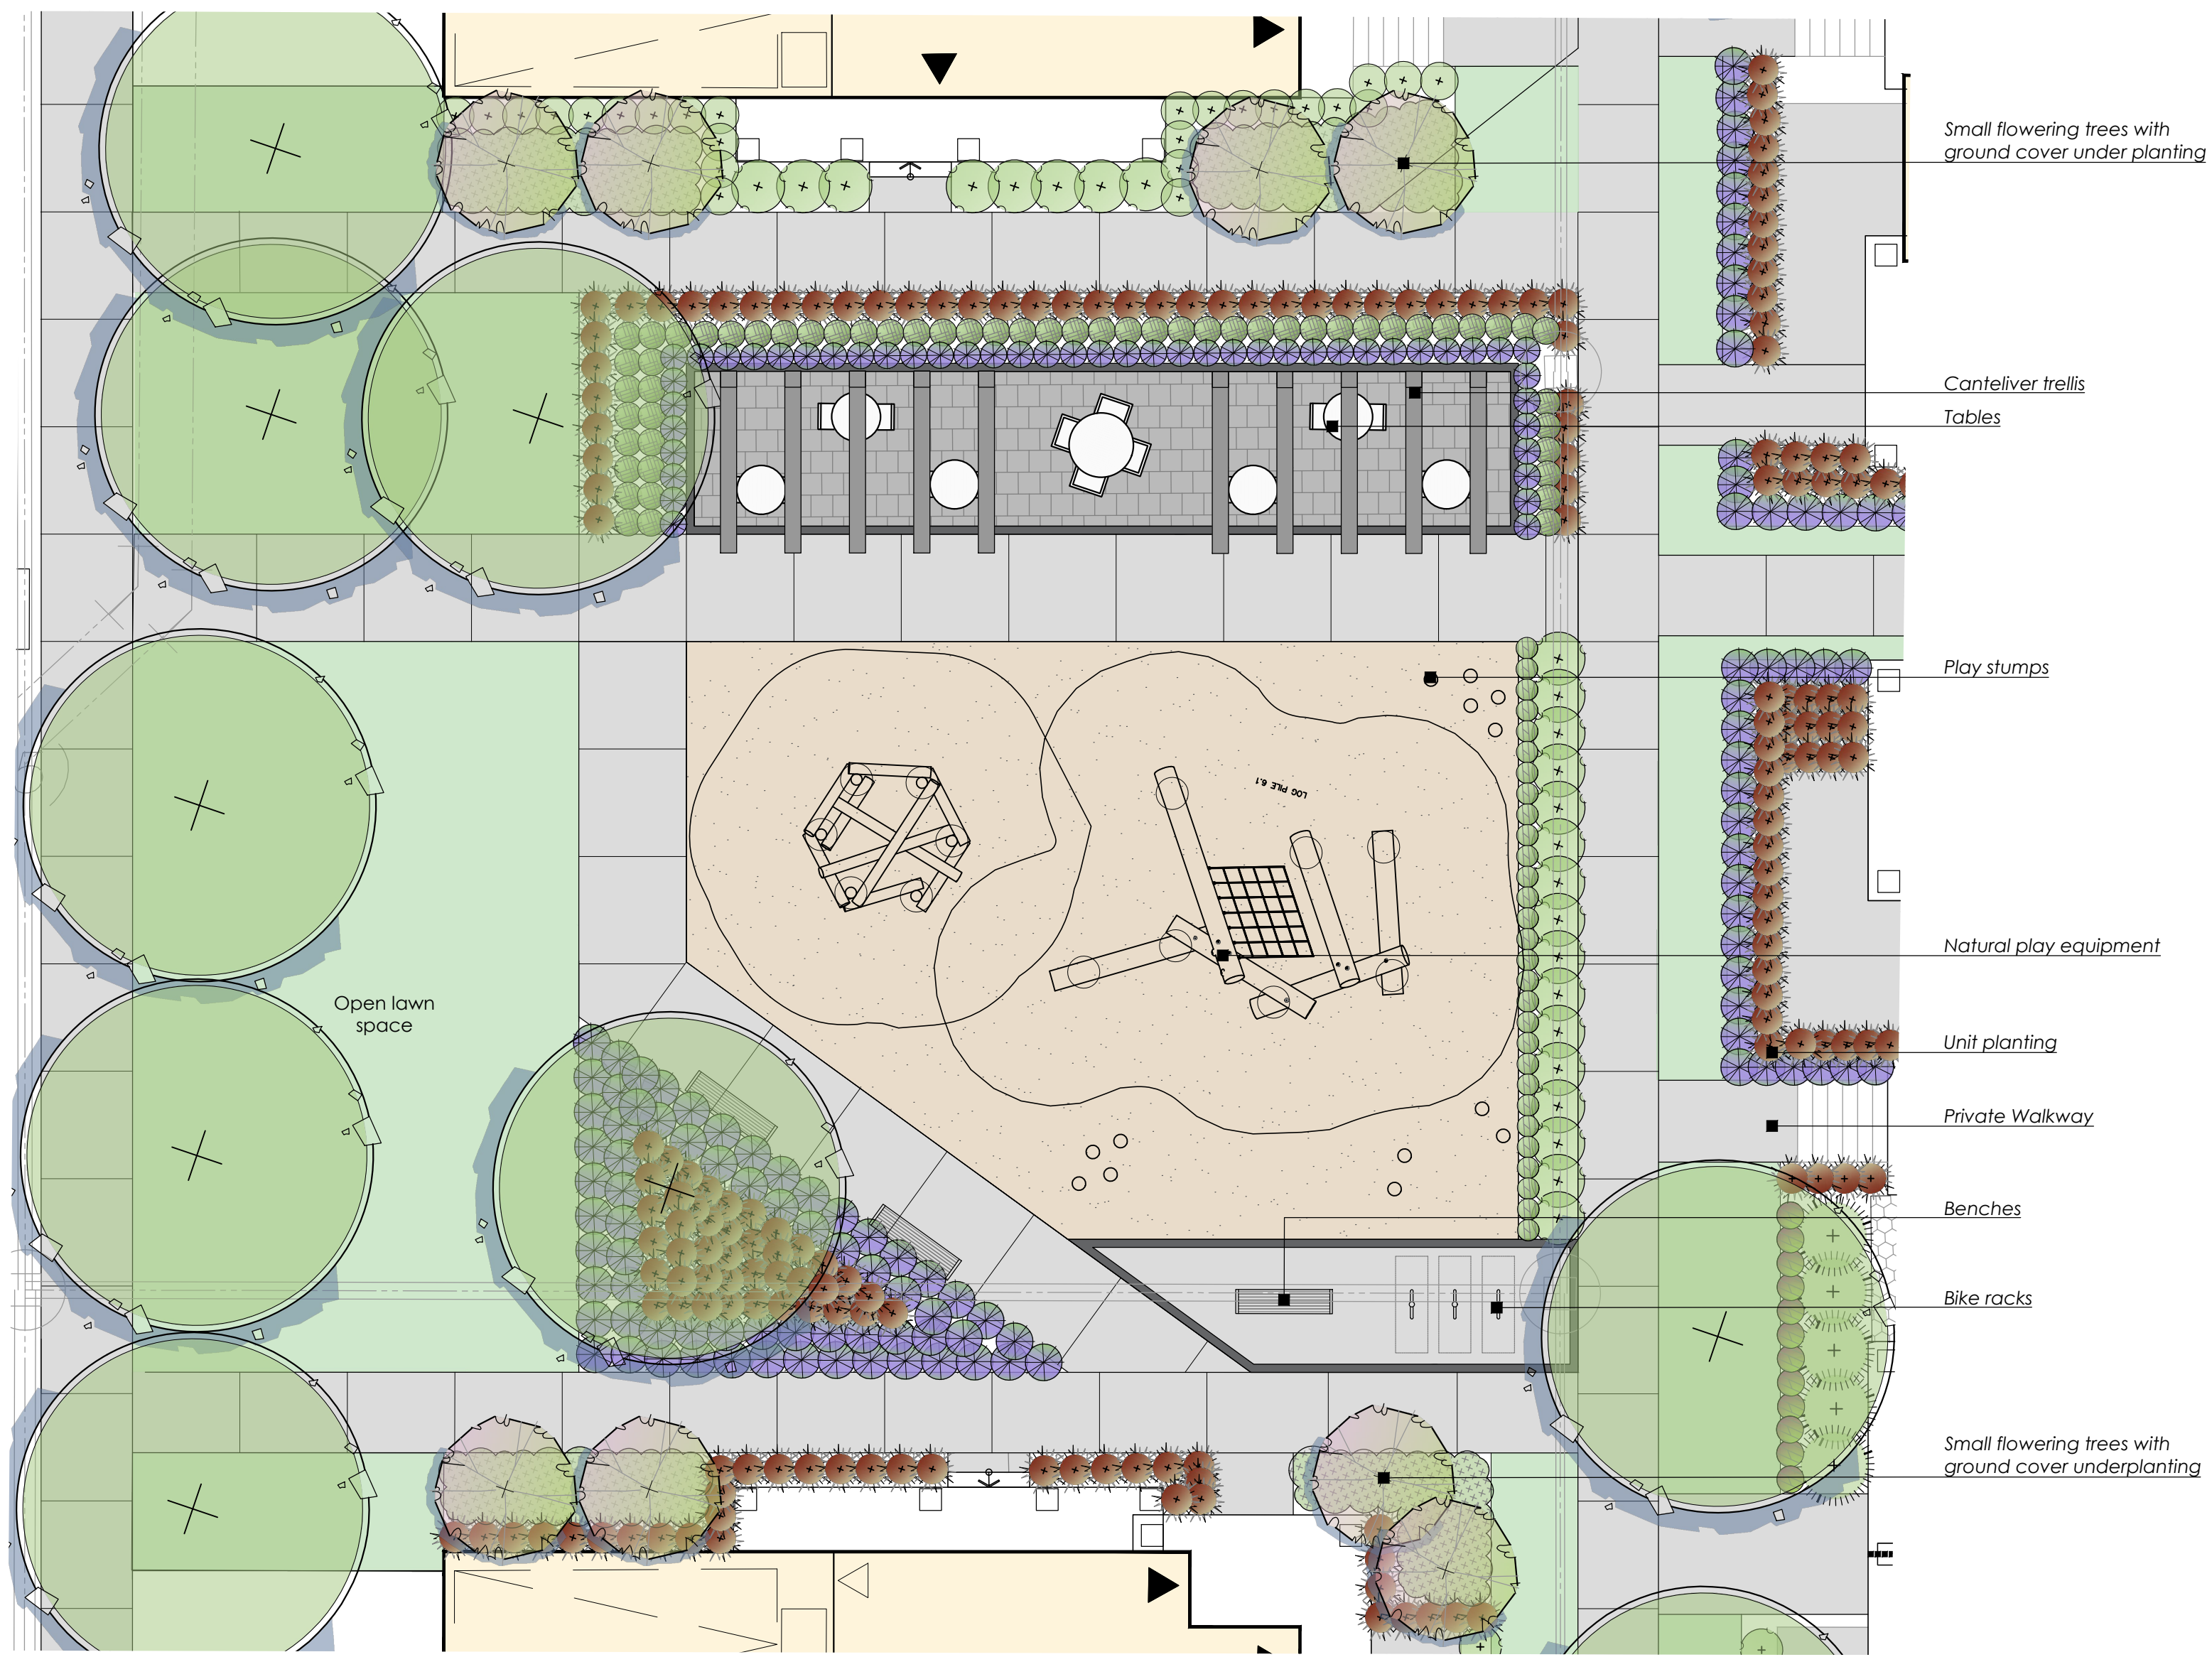

Central amenity space
Scale: 1:100



Cantilever trellis



Natural play structure



Bench




Play stumps




Unit paved walkway




Mass planting

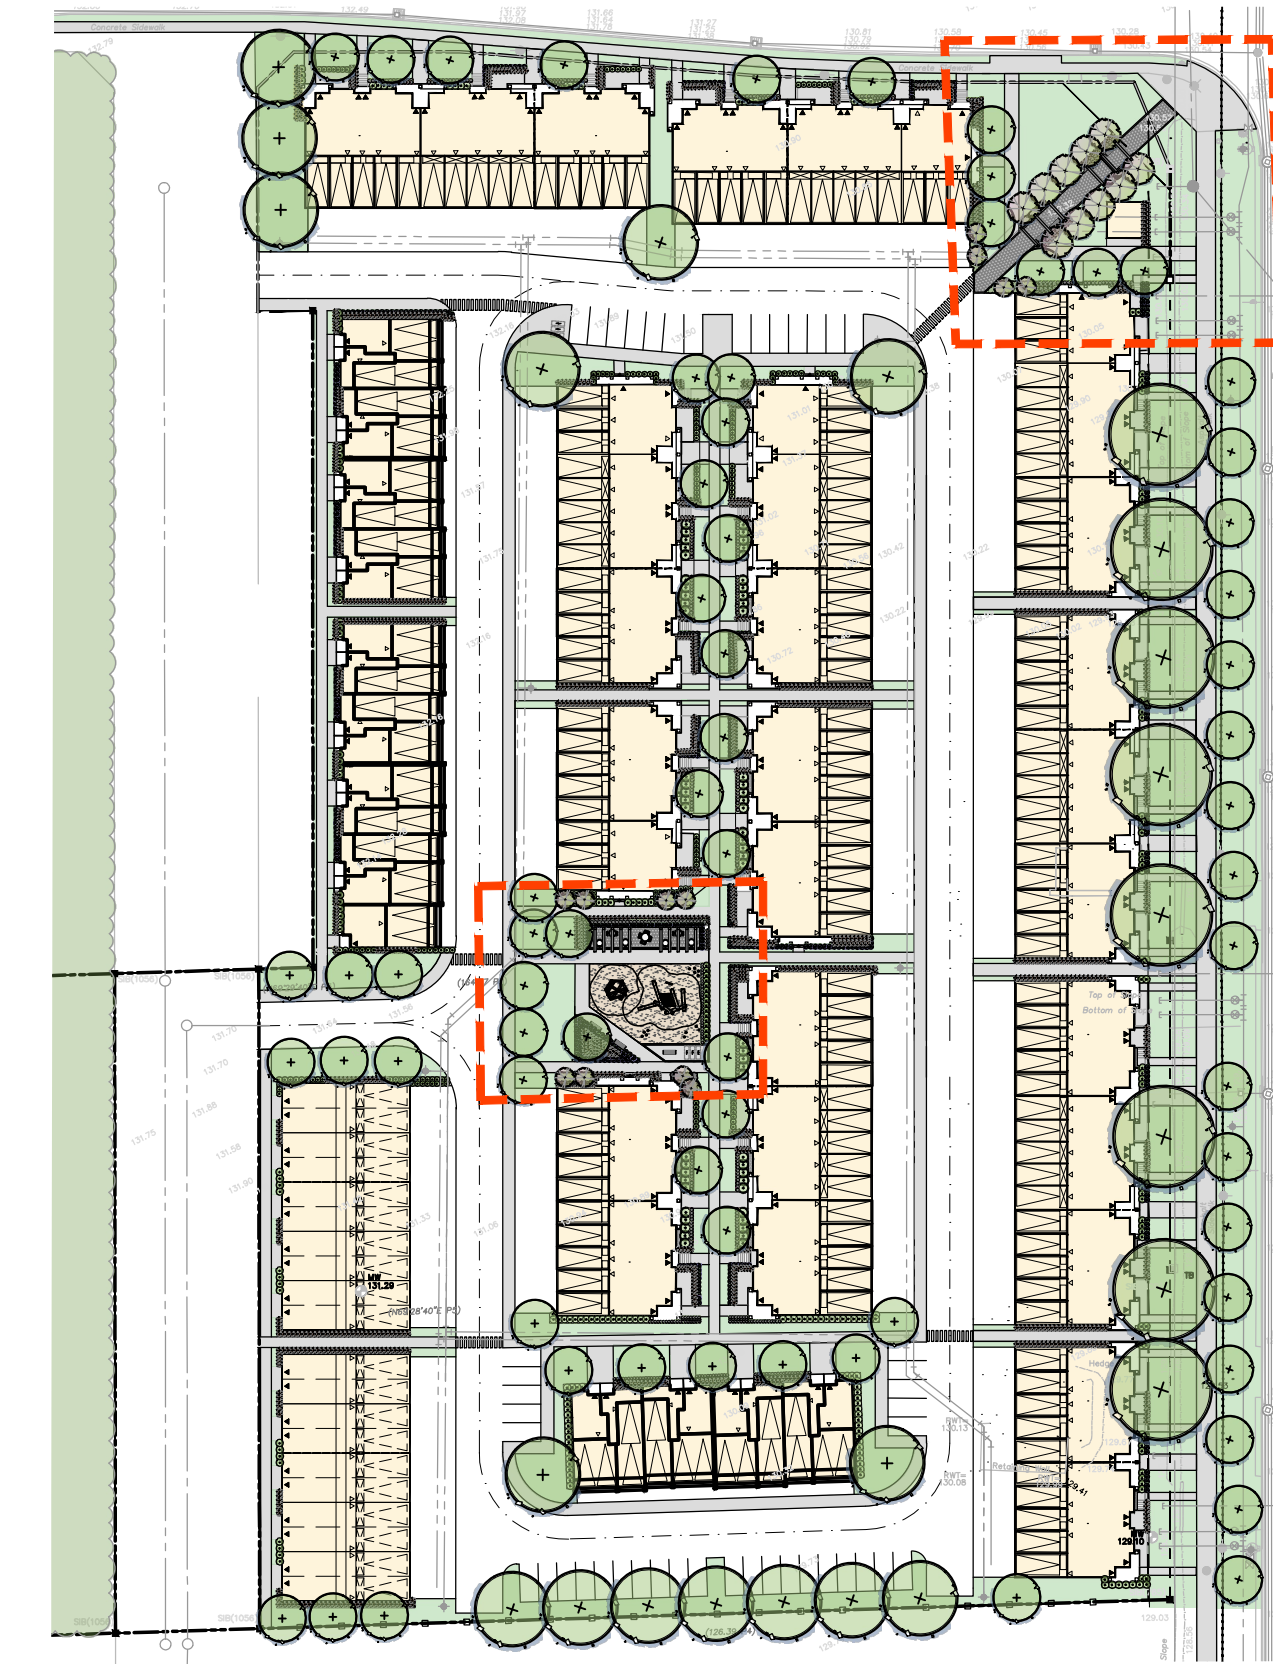

KEY MAP
N.T.S.

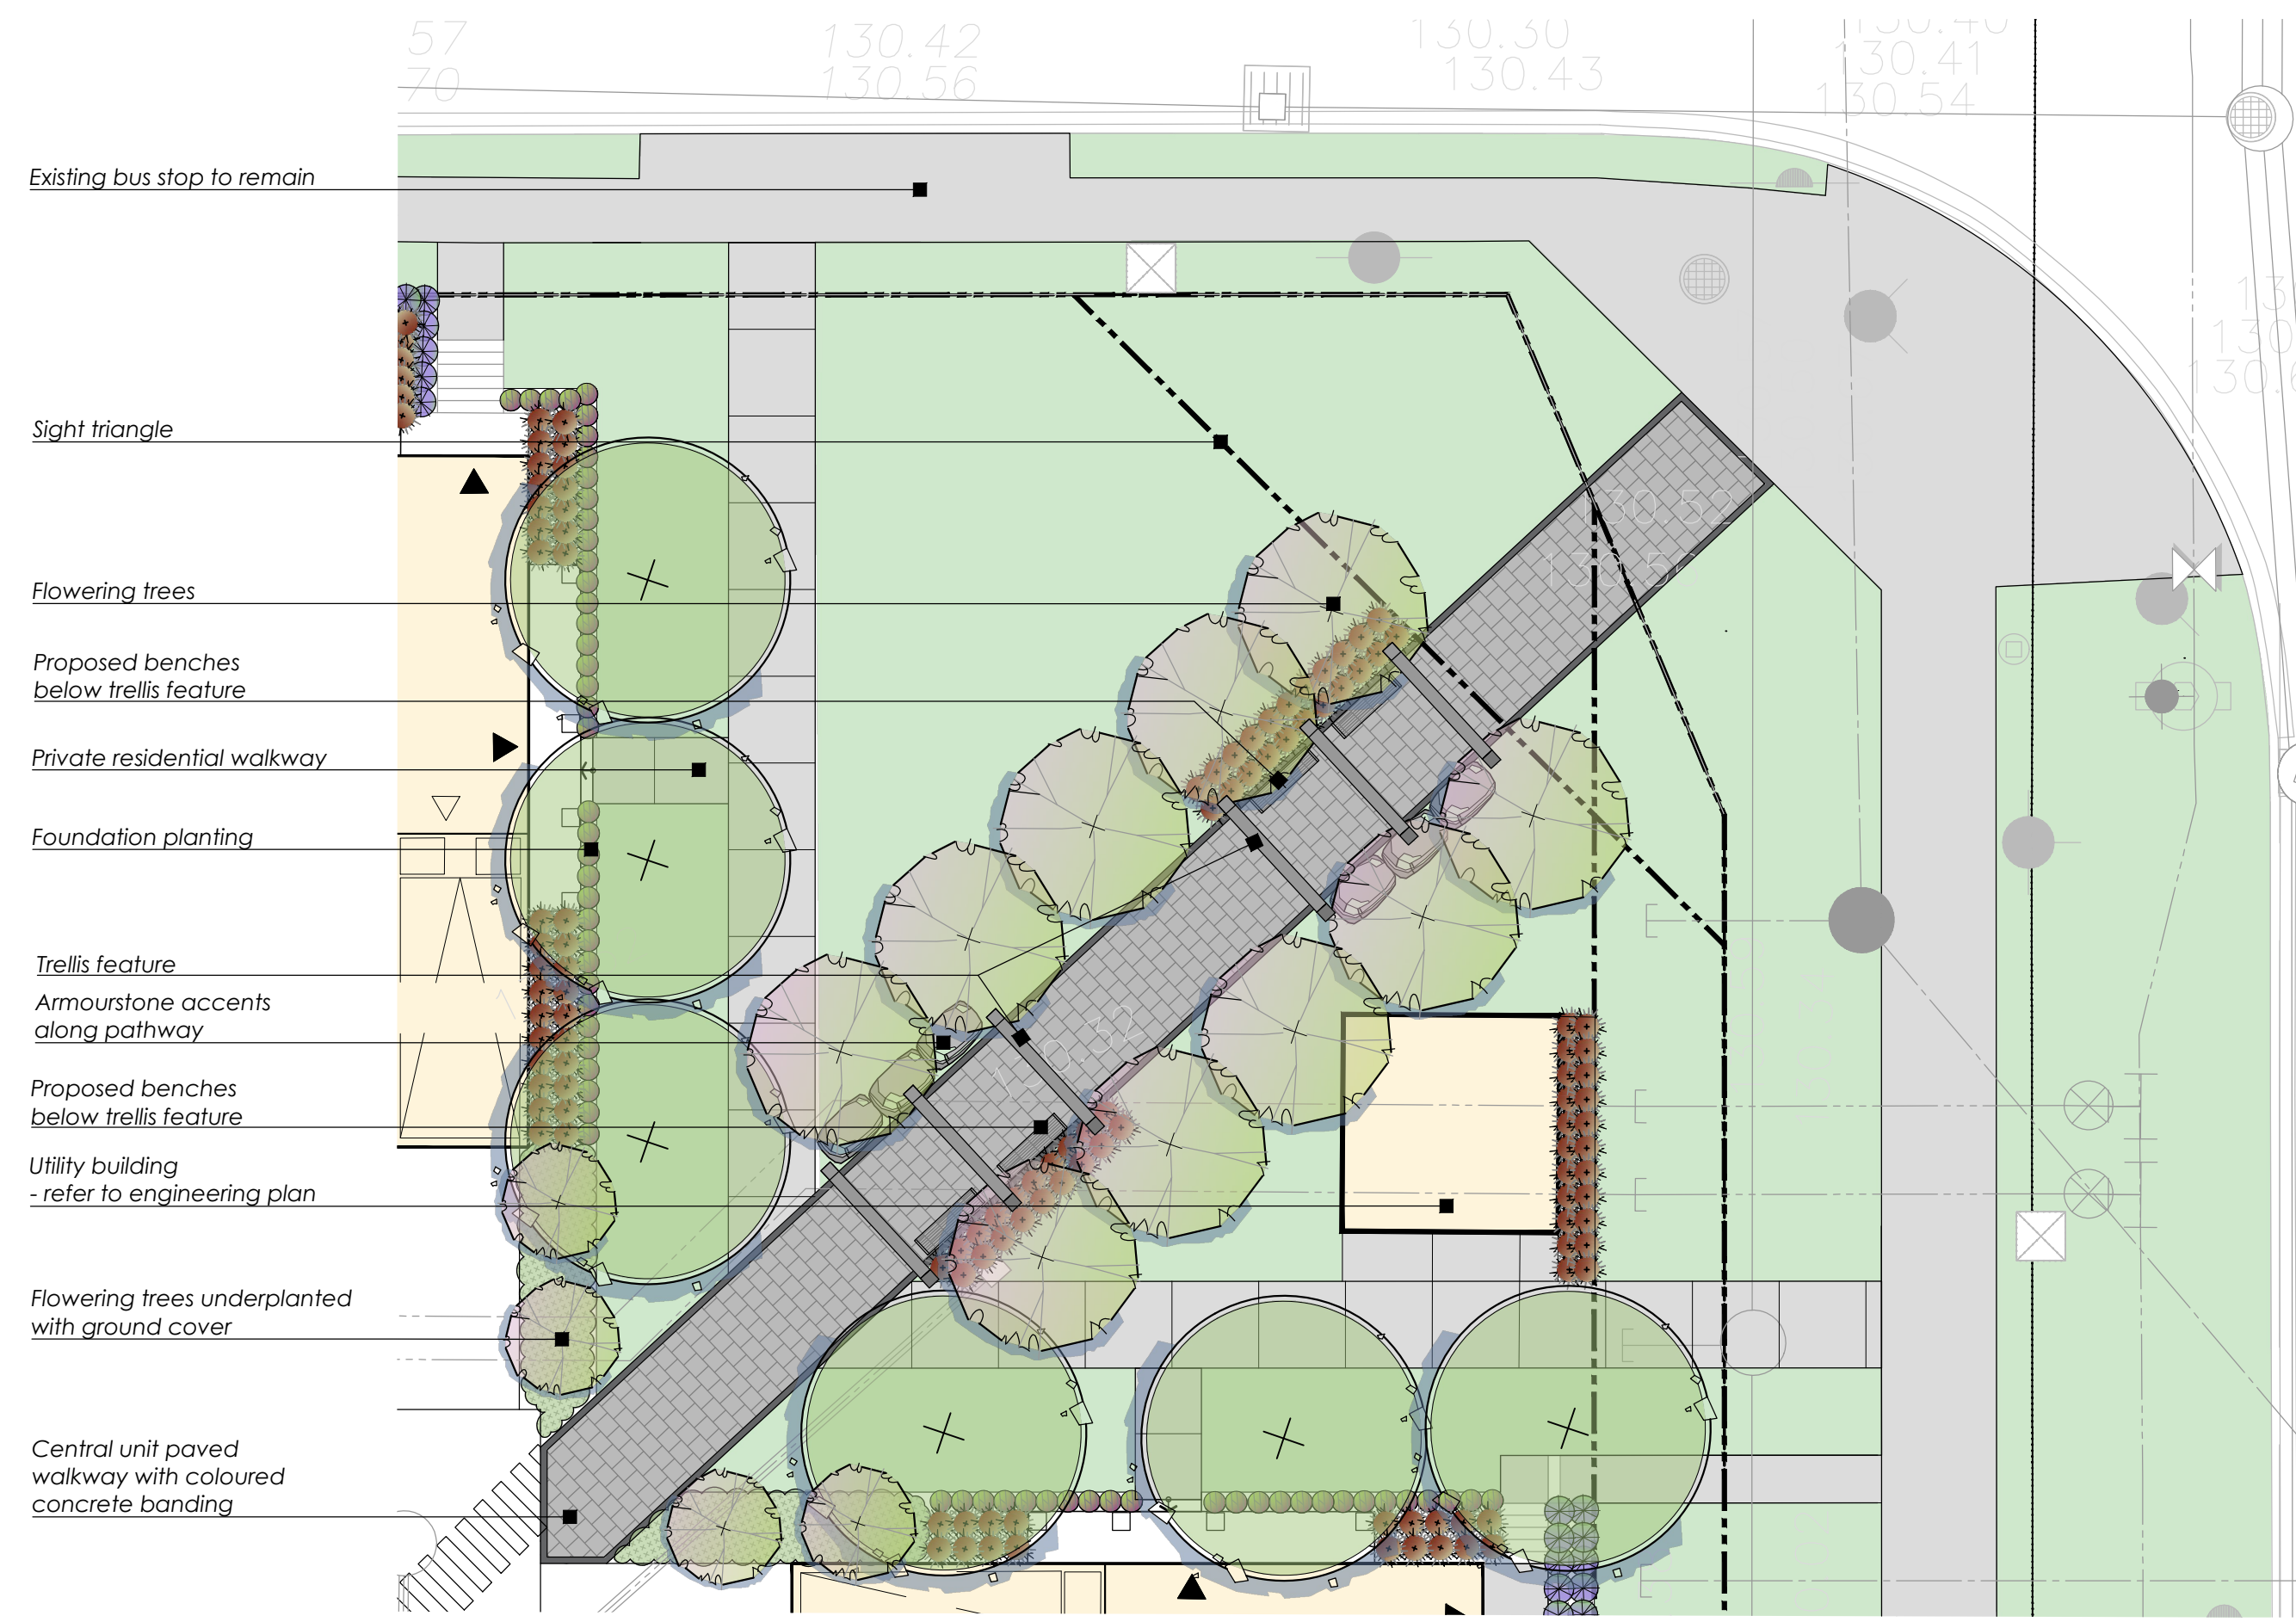

Enhanced corner entrance
Scale: 1:150

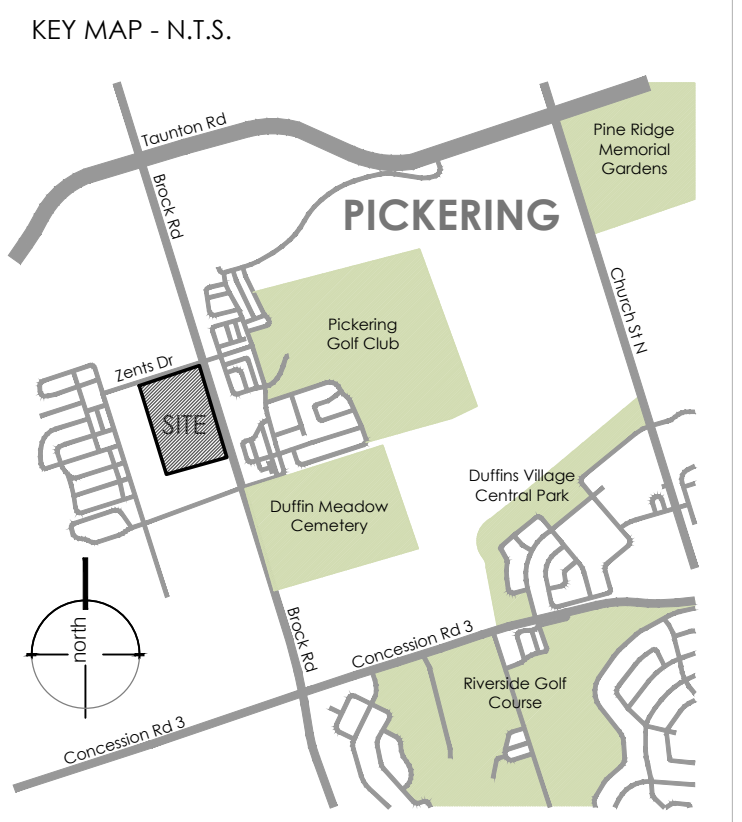

LEGEND

- property line
- proposed deciduous tree
- proposed shrub
- proposed perennial
- 131.24 existing elevation
- min. 150mm topsoil, fine grade & sod
- C.I.P. concrete
- precast concrete unit pavers

NOT FOR CONSTRUCTION
ISSUED FOR REVIEW & COMMENTS ONLY

REVISIONS/ SUBMISSIONS

#	DATE	DESCRIPTION
1	2022-10-04	Issued for submission

STAMP



CLIENT
Icon Homes
MUNICIPALITY
City of Pickering

PROJECT
Zents Drive and
Brock Road North

MUNICIPAL FILE NUMBER

SHEET
Landscape Plan
Amenity Spaces

L-2

adesso design inc.
landscape architecture

218 Locke Street South, 2nd Floor
Hamilton, ON L8P 4B4
1.905.526.8876
www.adessodesigninc.ca