






## SHADOW STUDY LEGEND

-  EXISTING SHADOWS
-  PROPOSED BUILDING
-  NEW SHADOWS BY PROPOSED DEVELOPMENT
-  PROPOSED PARK



① MARCH 21 - 0918 AM  
1 : 3500

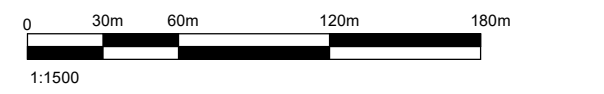

② MARCH 21 - 1018 AM  
1 : 3500



③ MARCH 21 - 1118 AM  
1 : 3500



④ MARCH 21 - 1218 PM  
1 : 3500

#	DATE	DESCRIPTION	BY
---	------	-------------	----



PROJECT  
**PICKERING DESIGN CENTRE  
MASTER PLAN**  
1775 PICKERING PARKWAY  
PICKERING, ON.





DRAWING  
**SHADOW STUDIES MARCH**

PROJECT NO. 06.037RZ	
PROJECT DATE 2024-03-14	
DRAWN BY VVA	
CHECKED BY AYU	
SCALE As indicated	

	DRAWING NO. <b>SPA900</b>	REV.
---	------------------------------	------

This drawing, as an instrument of service, is provided by and is the property of Turner Fleischer Architects Inc. The contractor must verify and accept responsibility for all dimensions and conditions on site and must notify Turner Fleischer Architects Inc. of any variations from the supplied information. The drawing is not to be scaled. The architect is not responsible for the accuracy of survey, structural, mechanical, electrical, etc. information shown on this drawing. Refer to the appropriate consultant drawings before proceeding with the work. Contractor must conform to all applicable codes and requirements of authority having jurisdiction. The contractor working from drawings not specifically marked "For Contractor" must assume full responsibility and bear costs for any corrections or damages resulting from his work.

## SHADOW STUDY LEGEND

-  EXISTING SHADOWS
-  PROPOSED BUILDING
-  NEW SHADOWS BY PROPOSED DEVELOPMENT
-  PROPOSED PARK



① MARCH 21 - 1318 PM  
1 : 3500



② MARCH 21 - 1418 PM  
1 : 3500



③ MARCH 21 - 1518 PM  
1 : 3500




④ MARCH 21 - 1618 PM  
1 : 3500

#	DATE	DESCRIPTION	BY
---	------	-------------	----




PROJECT  
**PICKERING DESIGN CENTRE  
MASTER PLAN**  
1775 PICKERING PARKWAY  
PICKERING, ON.


DRAWING  
**SHADOW STUDIES MARCH**

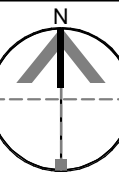PROJECT NO. 06.037RZ	
PROJECT DATE 2024-03-14	
DRAWN BY VVA	
CHECKED BY AYU	
SCALE As indicated	

DRAWING NO. <b>SPA901</b>	REV.
------------------------------	------

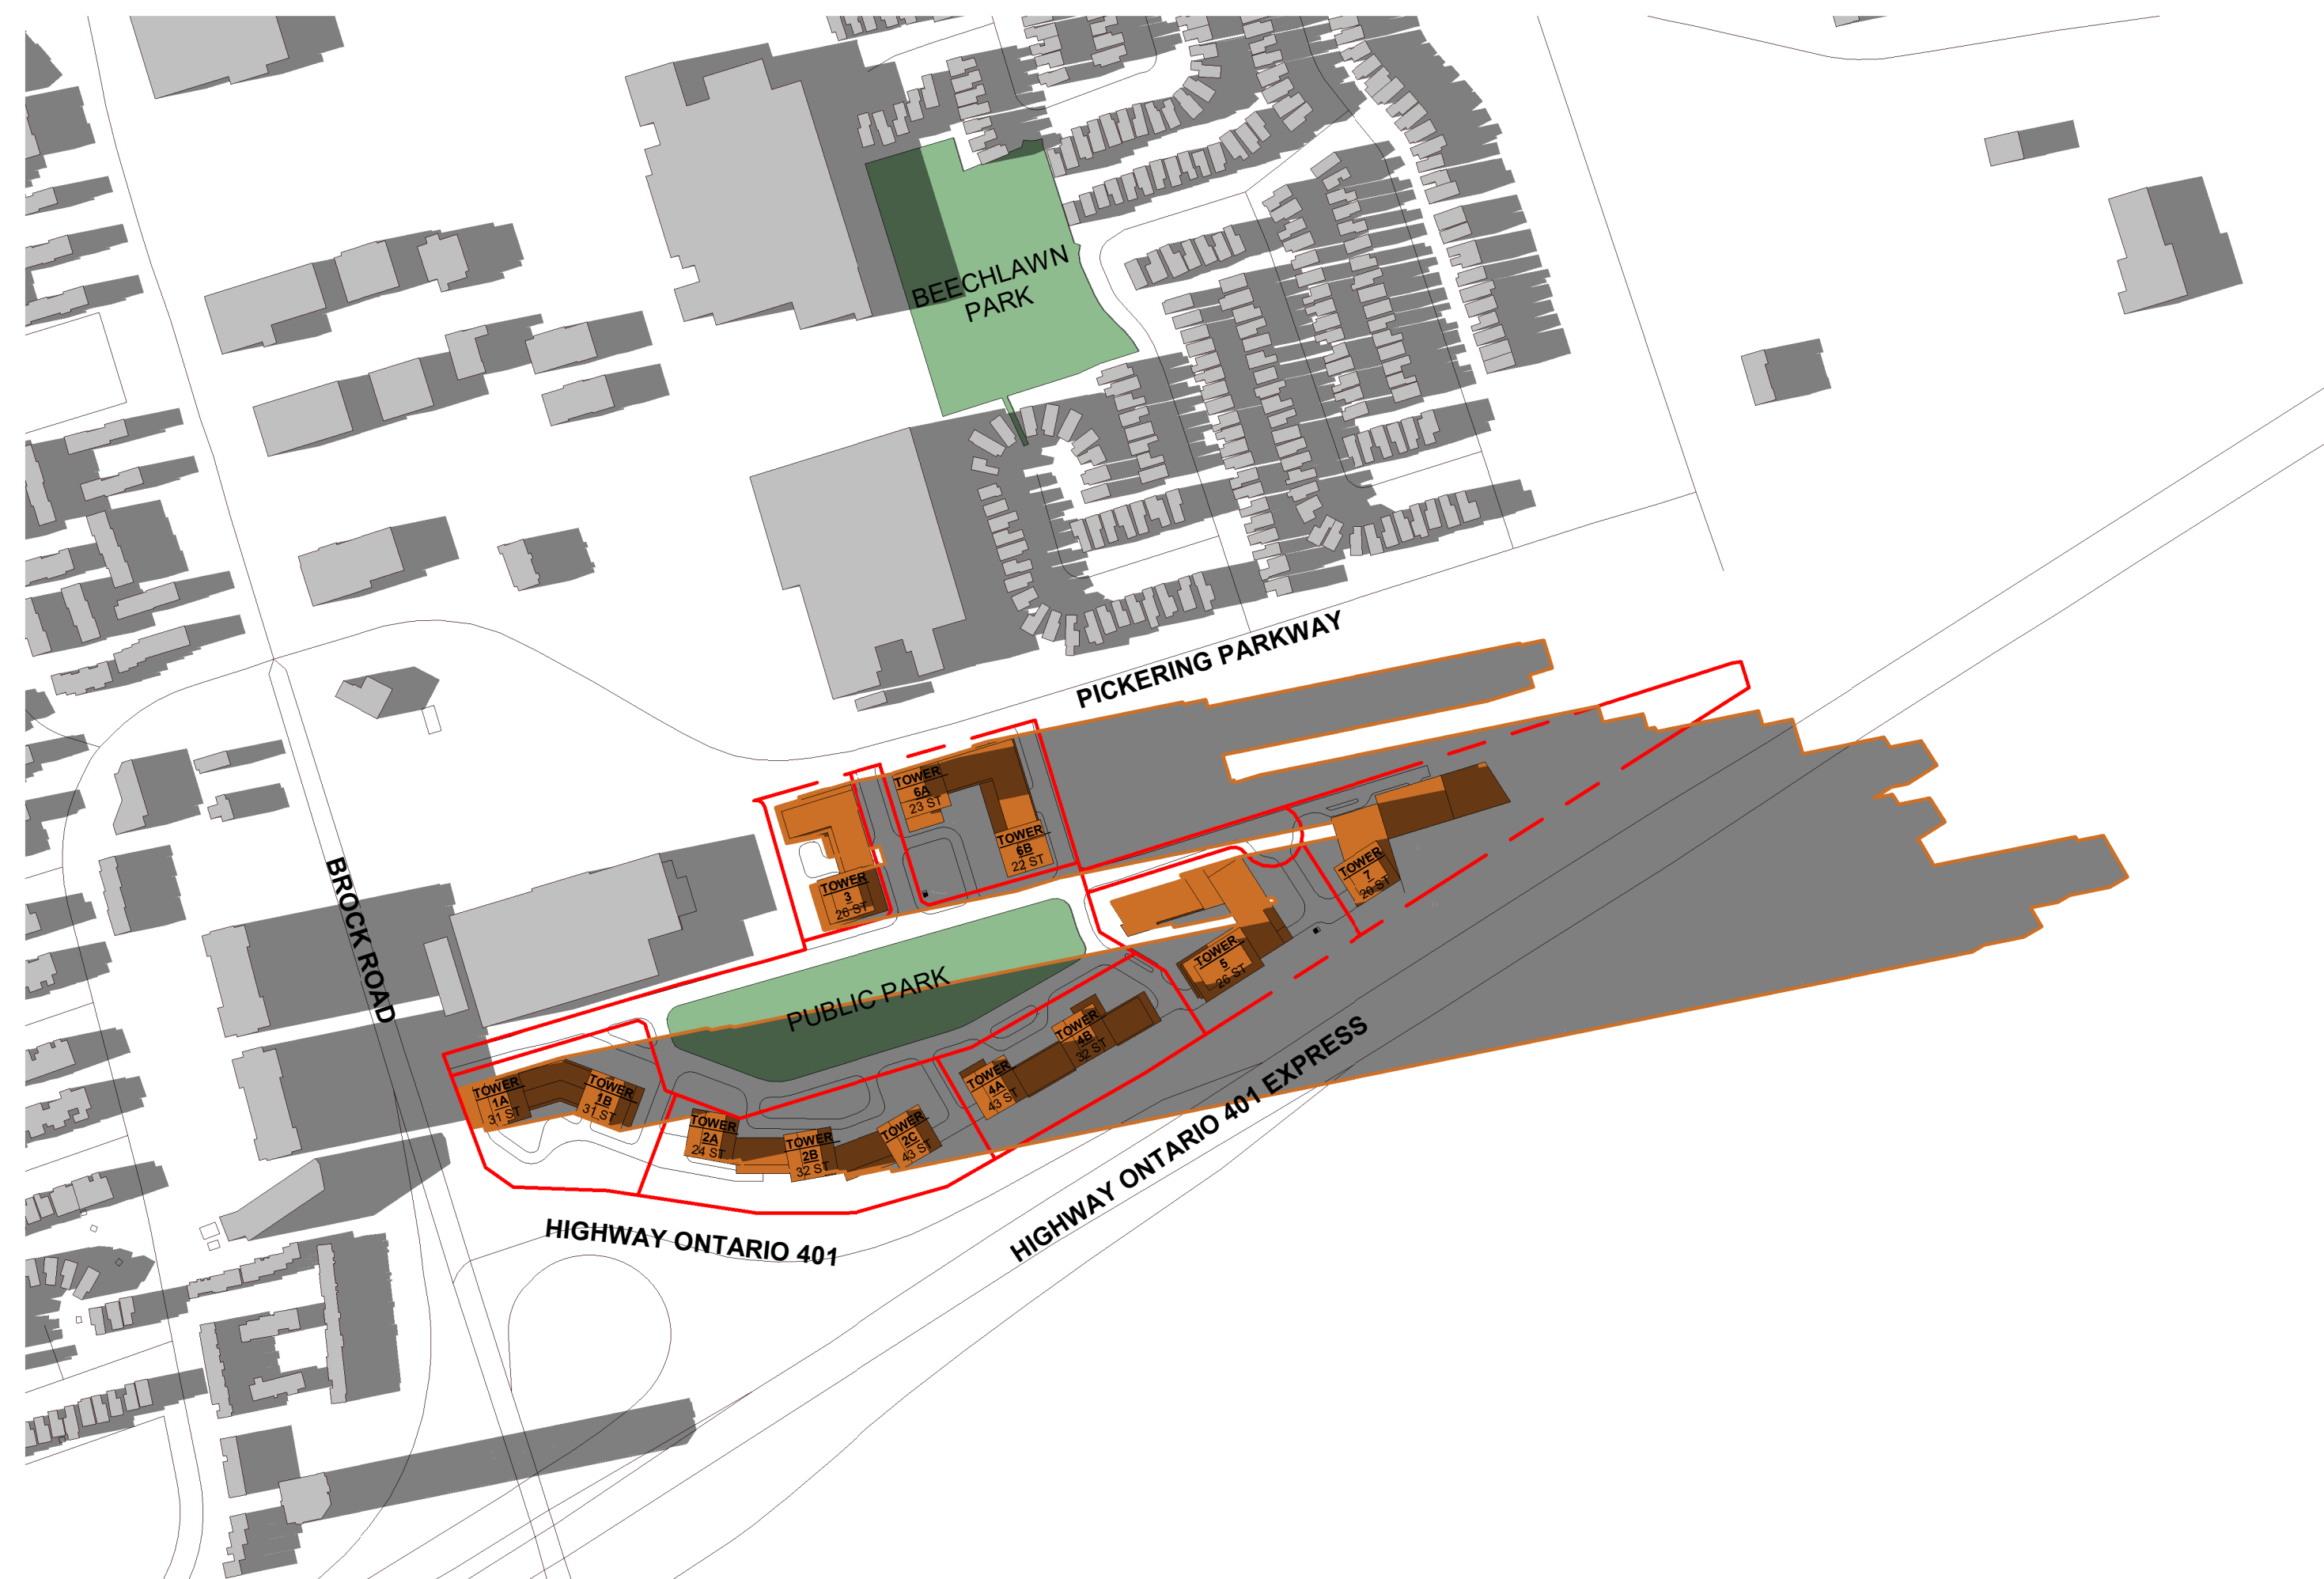

① MARCH 21 - 1718 PM  
1: 3500

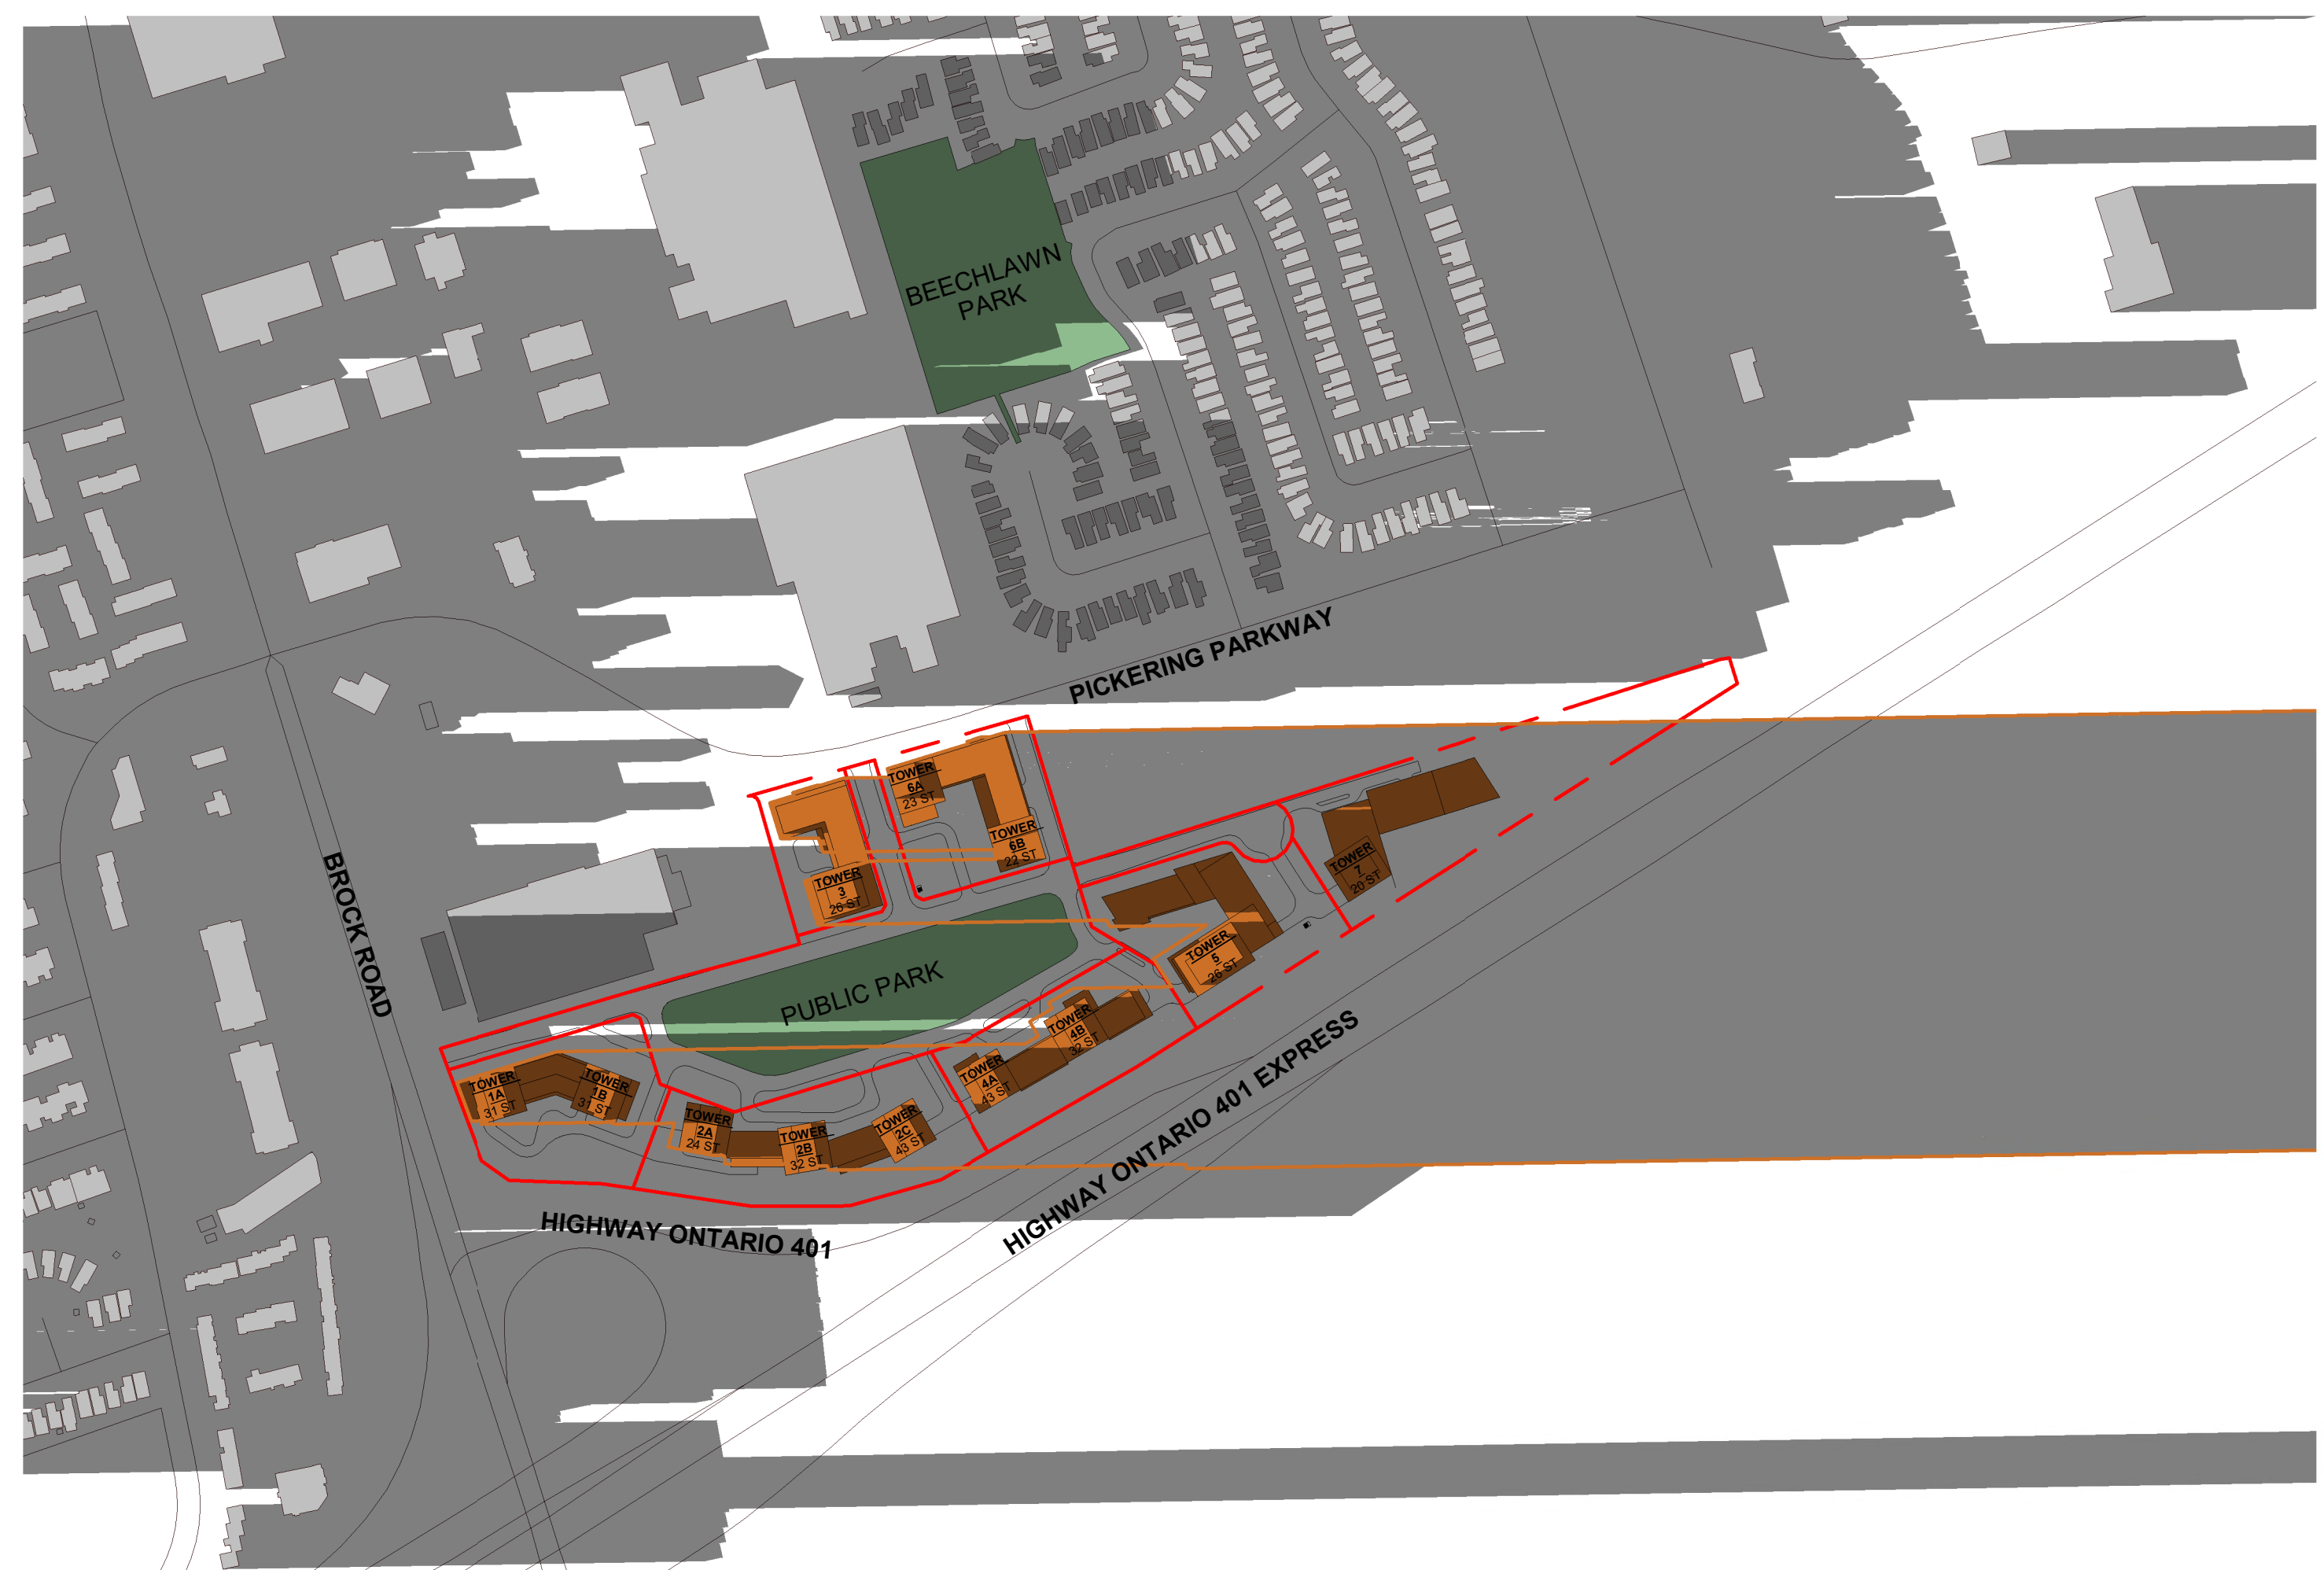

② MARCH 21 - 1818 PM  
1: 3500



③ MARCH 21 - 1918 PM  
1: 3500

# TURNER FLEISCHER

Turner Fleischer Architects Inc.  
67 Lesmill Road  
Toronto, ON, M3B 2T8  
T 416 425 2222  
turnerfleischer.com

This drawing, as an instrument of service, is provided by and is the property of Turner Fleischer Architects Inc. The contractor must verify and accept responsibility for all dimensions and conditions on site and must notify Turner Fleischer Architects Inc. of any variations from the supplied information. The drawing is not to be scaled. The architect is not responsible for the accuracy of survey, structural, mechanical, electrical, etc. information shown on this drawing. Refer to the appropriate consultant drawings before proceeding with the work. Contractor must comply with all applicable codes and requirements or otherwise having jurisdiction. The contractor working from drawings not specifically marked "For Contractor" must assume full responsibility and bear costs for any corrections or damages resulting from his work.

## SHADOW STUDY LEGEND

- EXISTING SHADOWS
- PROPOSED BUILDING
- NEW SHADOWS BY PROPOSED DEVELOPMENT
- PROPOSED PARK



#	DATE	DESCRIPTION	BY



PROJECT  
**PICKERING DESIGN CENTRE  
MASTER PLAN**  
1775 PICKERING PARKWAY  
PICKERING, ON.





DRAWING  
**SHADOW STUDIES MARCH**

PROJECT NO. 06.037RZ	
PROJECT DATE 2024-03-14	
DRAWN BY VVA	
CHECKED BY AYU	
SCALE As indicated	

	DRAWING NO. <b>SPA902</b>	REV.
--	------------------------------	------

This drawing, as an instrument of service, is provided by and is the property of Turner Fleischer Architects Inc. The contractor must verify and accept responsibility for all dimensions and conditions on site and must notify Turner Fleischer Architects Inc. of any variations from the supplied information. The drawing is not to be scaled. The architect is not responsible for the accuracy of survey, structural, mechanical, electrical, etc. information shown on this drawing. Refer to the appropriate consultant drawings before proceeding with the work. Contractor must conform to all applicable codes and requirements or otherwise having jurisdiction. The contractor working from drawings not specifically marked "For Contractor" must assume full responsibility and bear costs for any corrections or damages resulting from his work.

## SHADOW STUDY LEGEND

-  EXISTING SHADOWS
-  PROPOSED BUILDING
-  NEW SHADOWS BY PROPOSED DEVELOPMENT
-  PROPOSED PARK



① JUNE 21 - 0918 AM  
1 : 3500



② JUNE 21 - 1018 AM  
1 : 3500



③ JUNE 21 - 1118 AM  
1 : 3500




④ JUNE 21 - 1218 PM  
1 : 3500

#	DATE	DESCRIPTION	BY
---	------	-------------	----



PROJECT  
**PICKERING DESIGN CENTRE  
MASTER PLAN**  
1775 PICKERING PARKWAY  
PICKERING, ON.



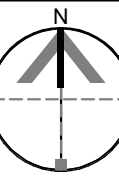

DRAWING  
**SHADOW STUDIES JUNE**


PROJECT NO. 06.037RZ	
PROJECT DATE 2024-03-14	
DRAWN BY VVA	
CHECKED BY AYU	
SCALE As indicated	

DRAWING NO. **SPA903** REV.

This drawing, as an instrument of service, is provided by and is the property of Turner Fleischer Architects Inc. The contractor must verify and accept responsibility for all dimensions and conditions on site and must notify Turner Fleischer Architects Inc. of any variations from the supplied information. This drawing is not to be scaled. The architect is not responsible for the accuracy of survey, structural, mechanical, electrical, etc. information shown on this drawing. Refer to the appropriate consultant drawings before proceeding with the work. Contractor must conform to all applicable codes and requirements or otherwise having jurisdiction. The contractor working from drawings not specifically marked "For Contractor" must assume full responsibility and bear costs for any corrections or damages resulting from his work.

## SHADOW STUDY LEGEND

-  EXISTING SHADOWS
-  PROPOSED BUILDING
-  NEW SHADOWS BY PROPOSED DEVELOPMENT
-  PROPOSED PARK

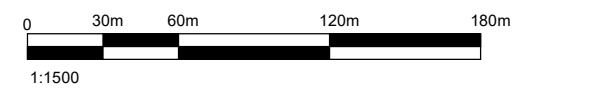

① JUNE 21 - 1318 PM  
1 : 3500



② JUNE 21 - 1418 PM  
1 : 3500



③ JUNE 21 - 1518 PM  
1 : 3500



④ JUNE 21 - 1618 PM  
1 : 3500

#	DATE	DESCRIPTION	BY
---	------	-------------	----



PROJECT  
**PICKERING DESIGN CENTRE  
MASTER PLAN**  
1775 PICKERING PARKWAY  
PICKERING, ON.





DRAWING  
**SHADOW STUDIES JUNE**

PROJECT NO. 06.037RZ
PROJECT DATE 2024-03-14
DRAWN BY VVA
CHECKED BY AYU
SCALE As indicated

	DRAWING NO. <b>SPA904</b>	REV.
---	------------------------------	------


This drawing, as an instrument of service, is provided by and is the property of Turner Fleischer Architects Inc. The contractor must verify and accept responsibility for all dimensions and conditions on site and must notify Turner Fleischer Architects Inc. of any variations from the supplied information. The drawing is not to be scaled. The architect is not responsible for the accuracy of survey, structural, mechanical, electrical, etc. information shown on this drawing. Refer to the appropriate consultant drawings before proceeding with the work. Contractor must comply with all applicable codes and requirements of applicable governing jurisdiction. The contractor working from drawings not specifically marked "For Contractor" must assume full responsibility and bear costs for any corrections or damages resulting from his work.

## SHADOW STUDY LEGEND


-  EXISTING SHADOWS
-  PROPOSED BUILDING
-  NEW SHADOWS BY PROPOSED DEVELOPMENT
-  PROPOSED PARK



① JUNE 21 - 1718 PM  
1 : 3500

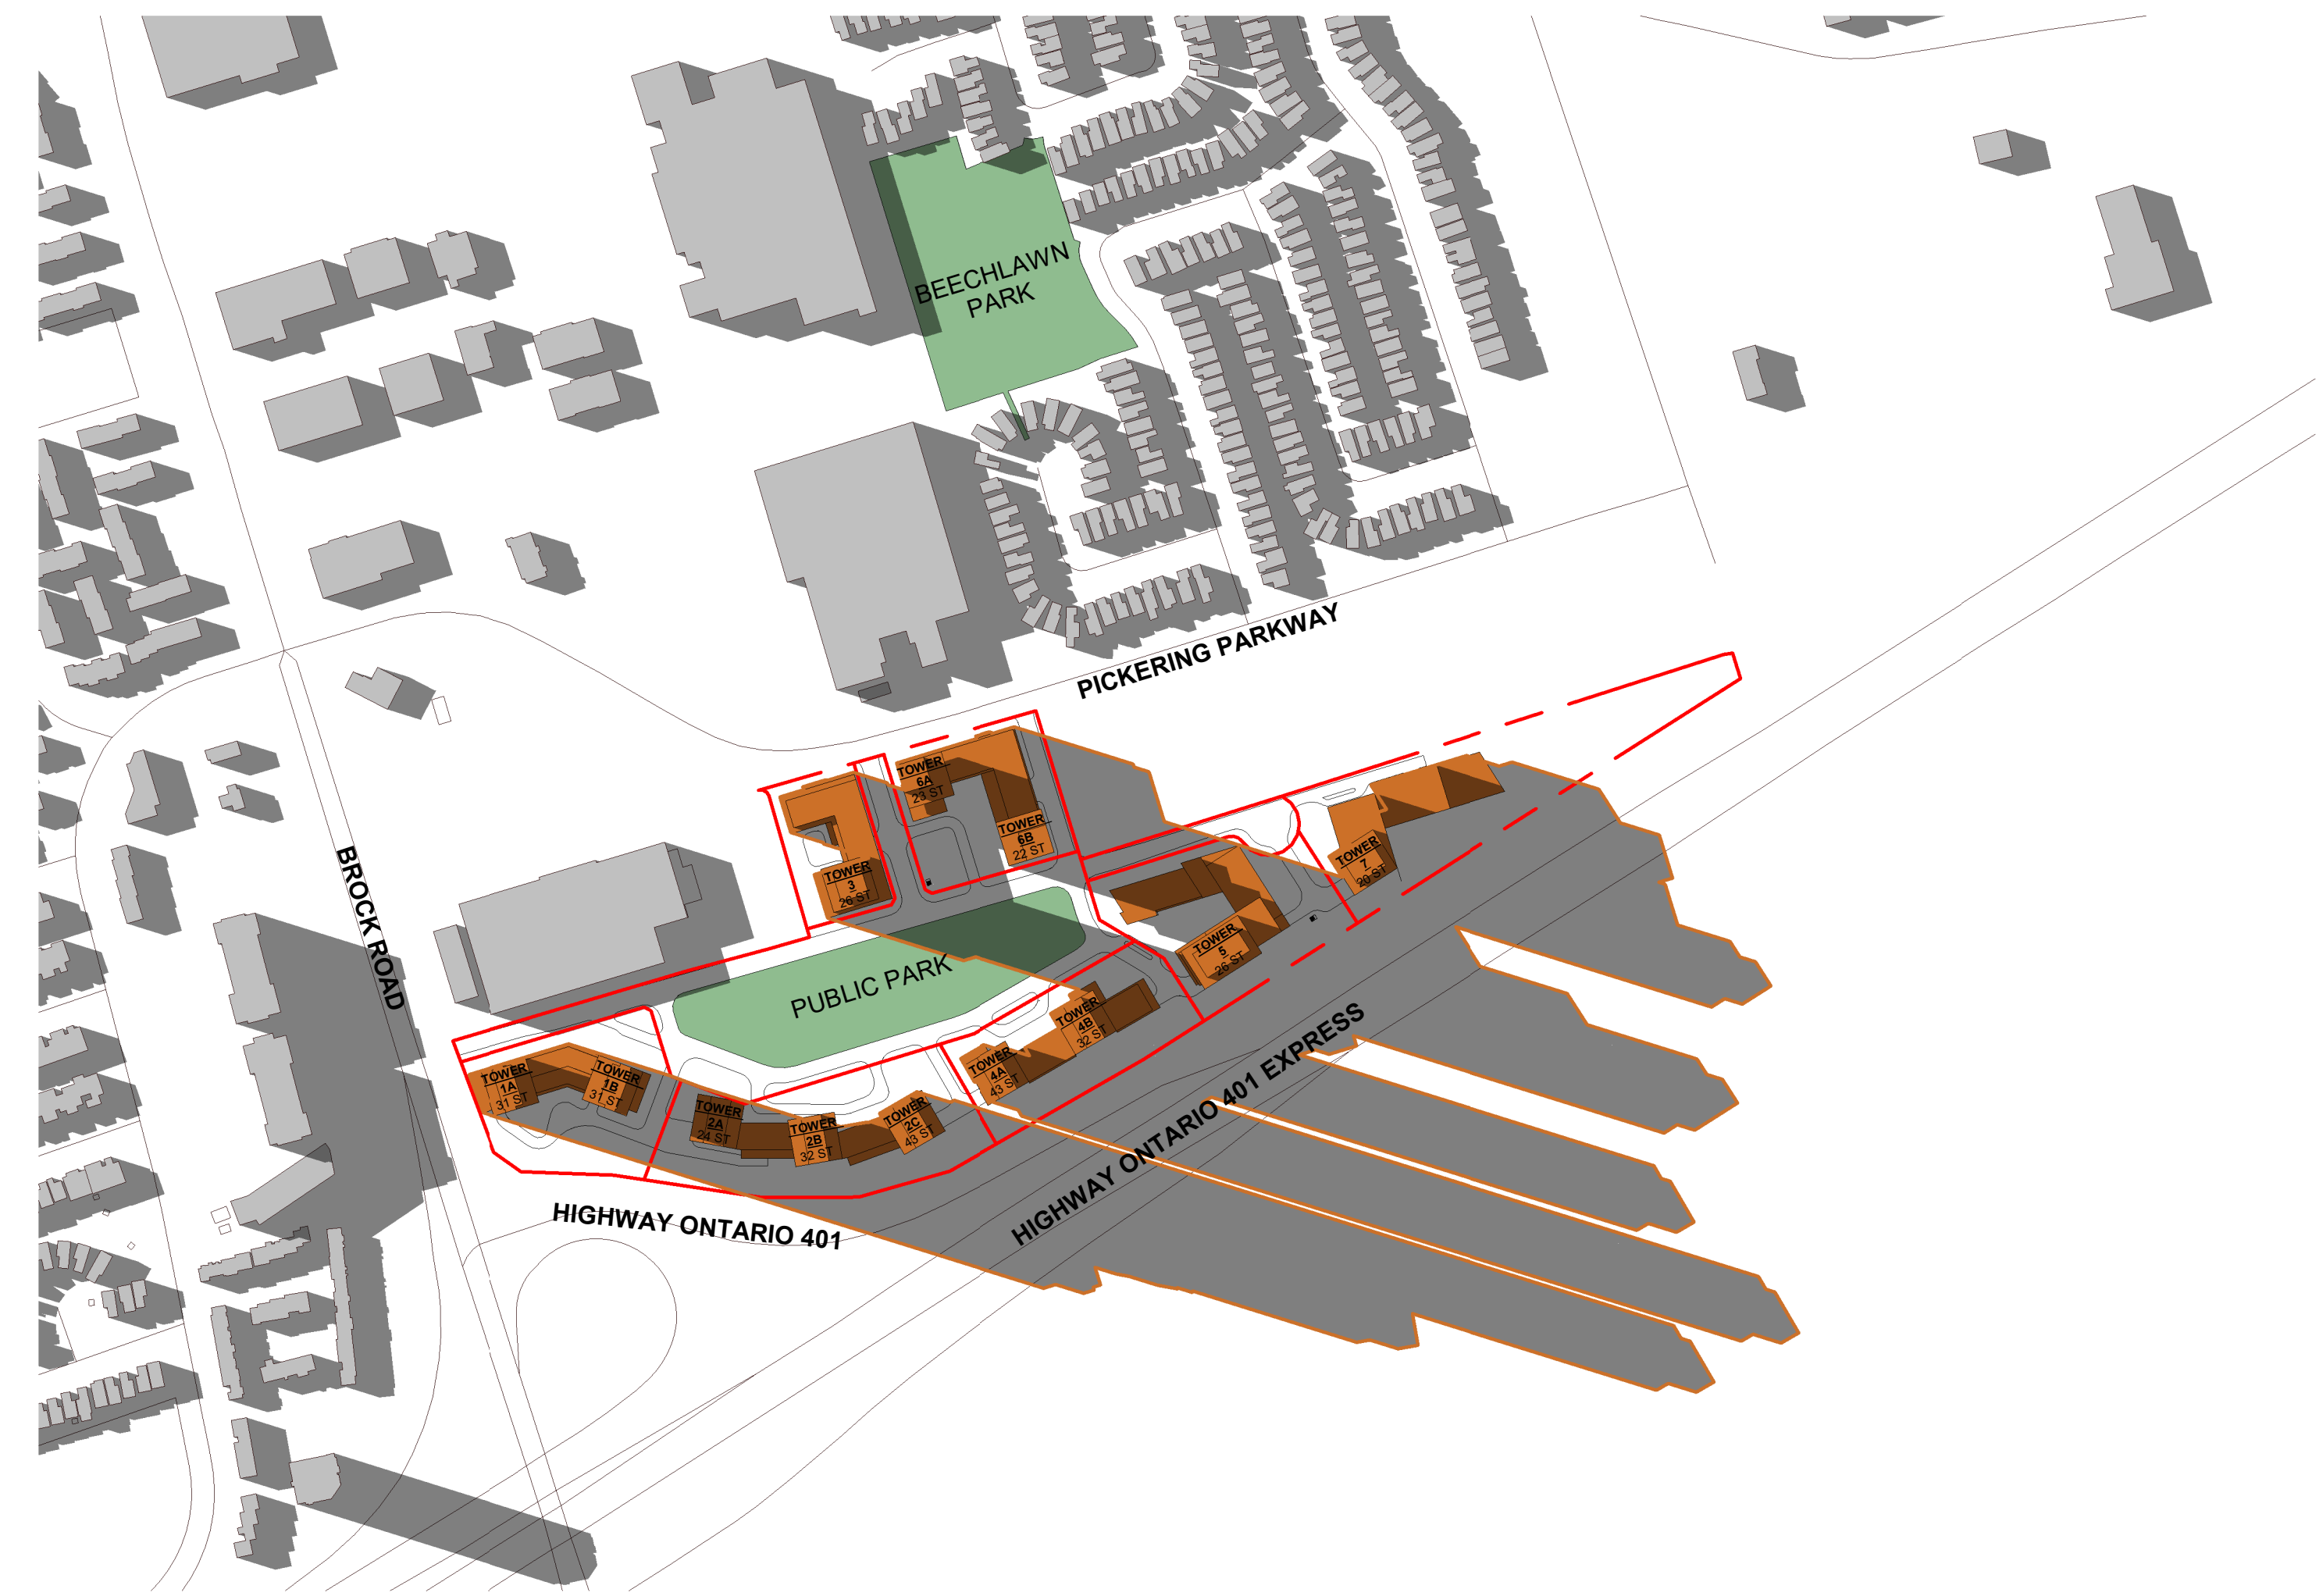

② JUNE 21 - 1818 PM  
1 : 3500

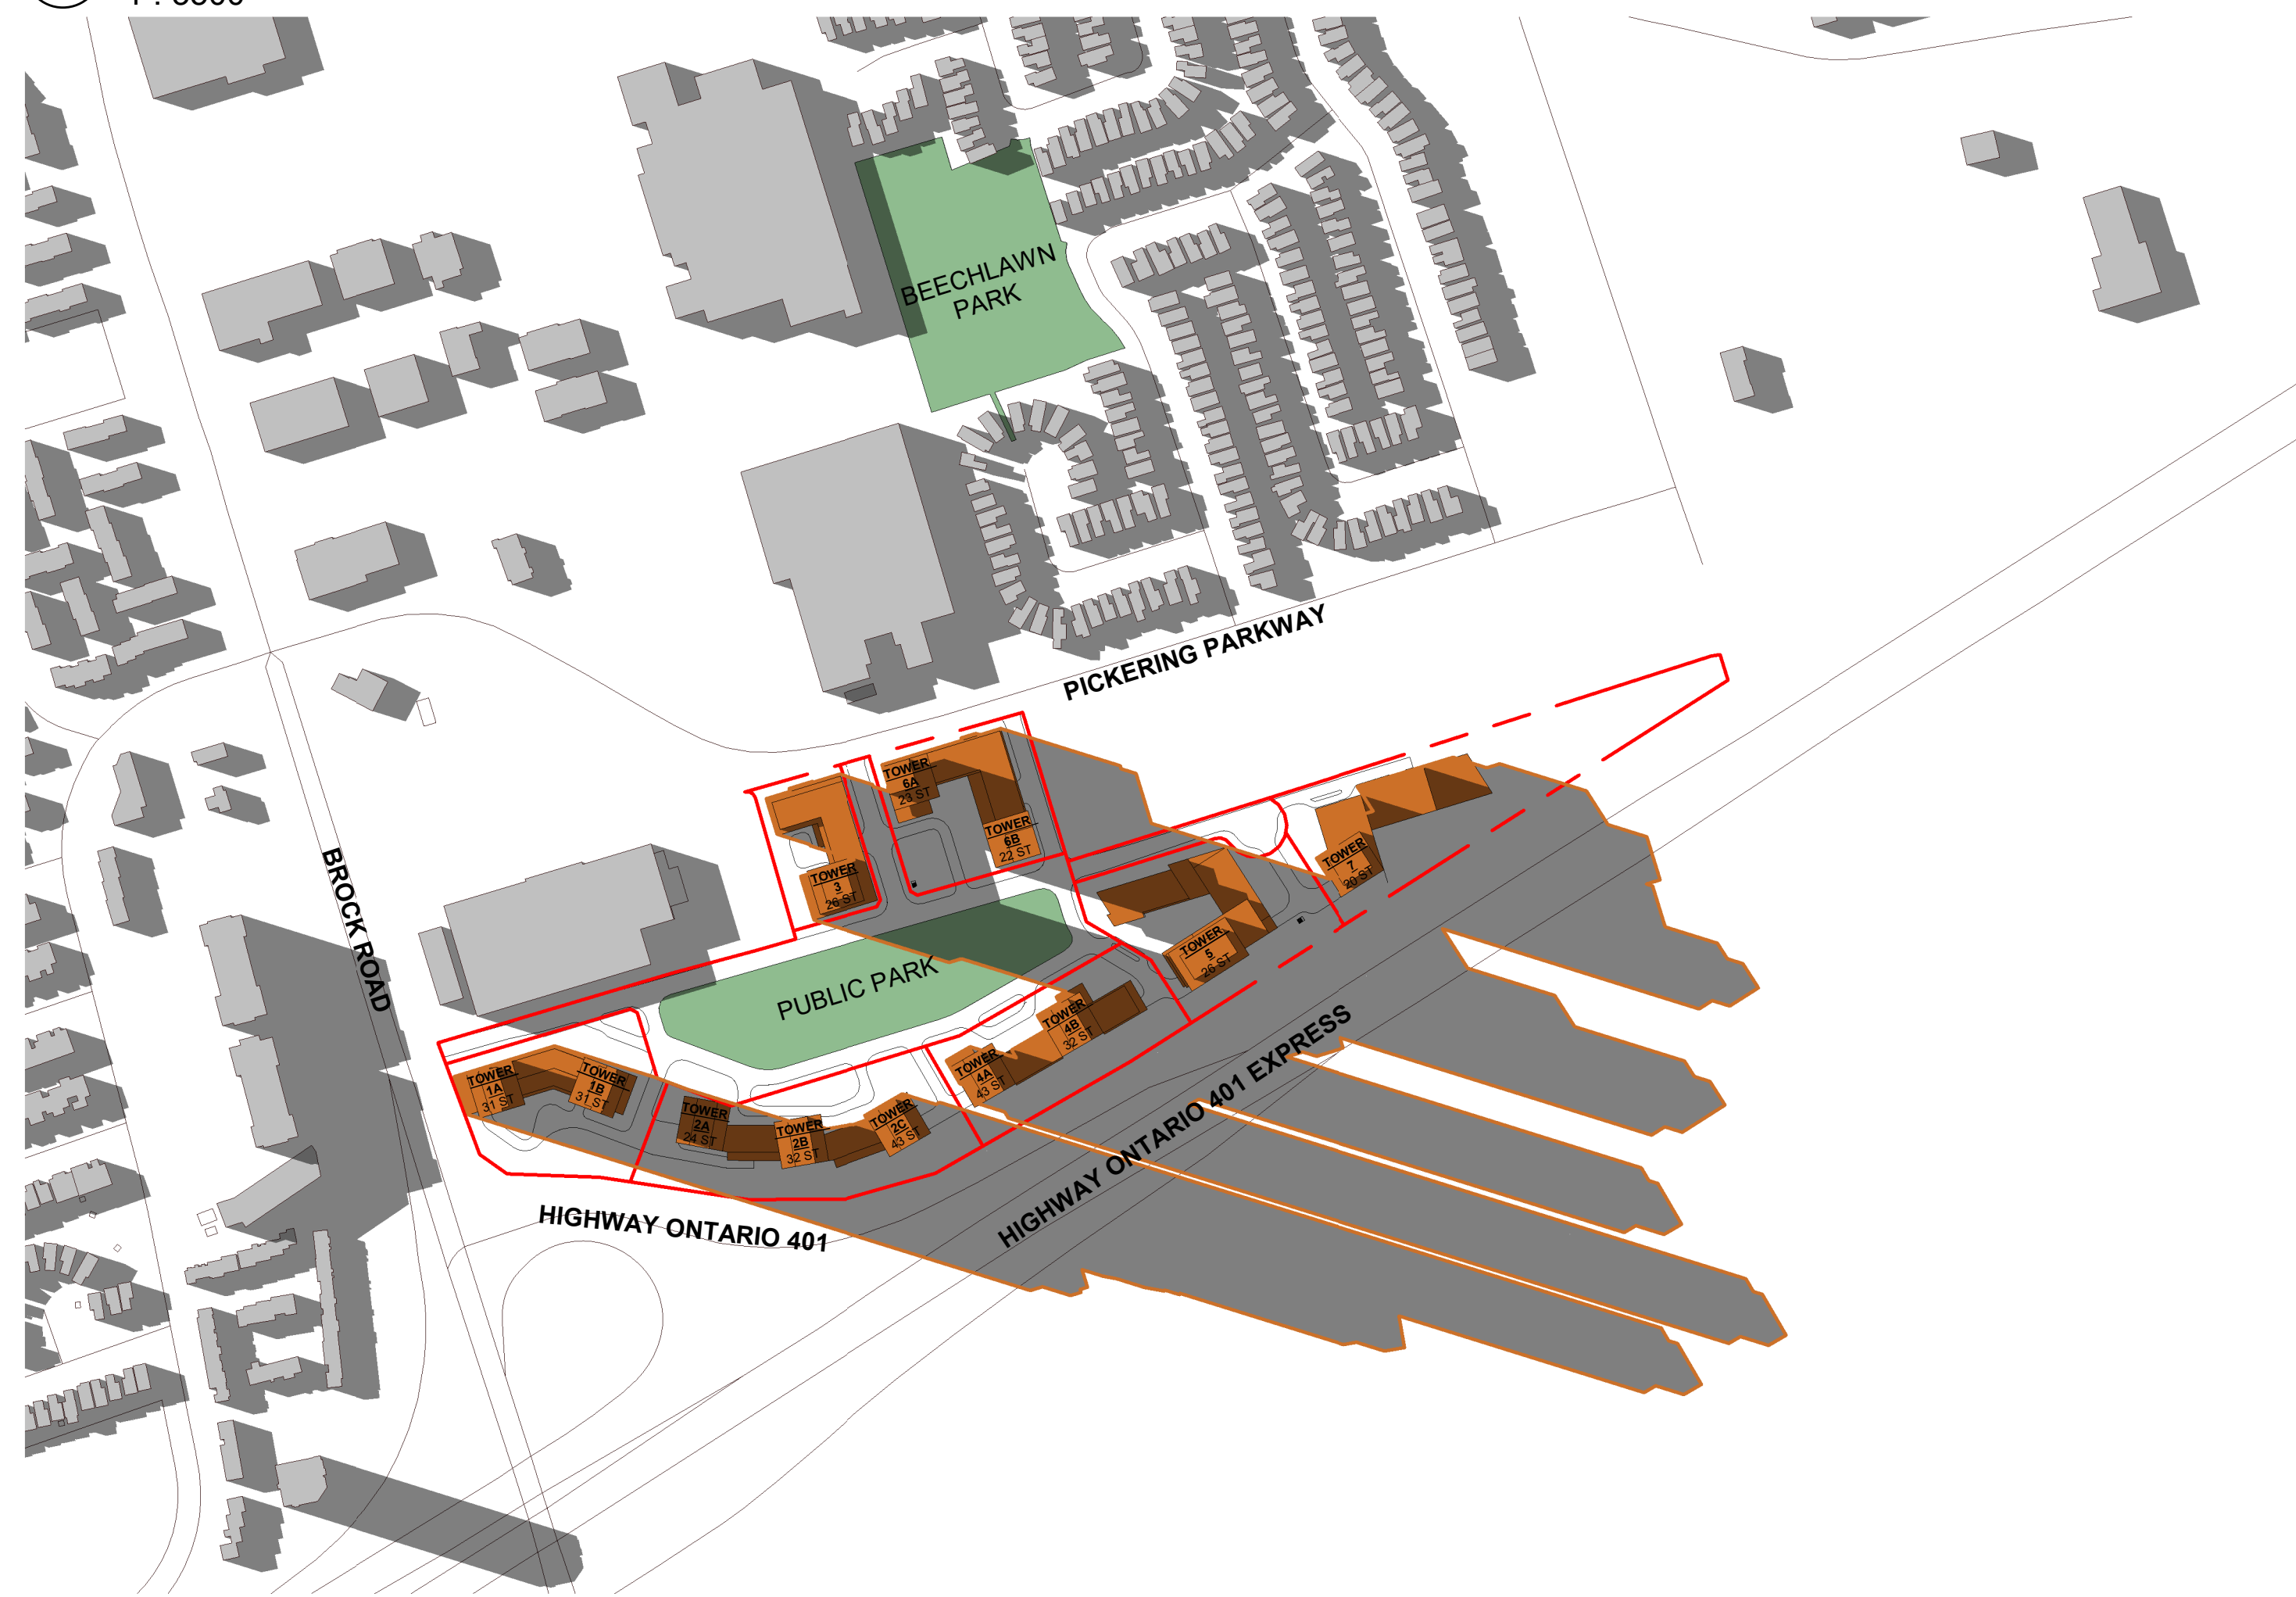

③ JUNE 21 - 1918 PM  
1 : 3500


#	DATE	DESCRIPTION	BY
---	------	-------------	----



PROJECT  
**PICKERING DESIGN CENTRE  
MASTER PLAN**  
1775 PICKERING PARKWAY  
PICKERING, ON.

DRAWING  
**SHADOW STUDIES JUNE**



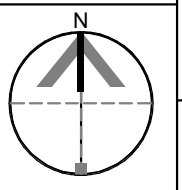

PROJECT NO.  
06.037RZ  
PROJECT DATE  
2024-03-14  
DRAWN BY  
VVA  
CHECKED BY  
AYU  
SCALE  
As indicated




DRAWING NO. **SPA905** REV.

This drawing, as an instrument of service, is provided by and is the property of Turner Fleischer Architects Inc. The contractor must verify and accept responsibility for all dimensions and conditions on site and must notify Turner Fleischer Architects Inc. of any variations from the supplied information. The drawing is not to be scaled. The architect is not responsible for the accuracy of survey, structural, mechanical, electrical, etc. information shown on this drawing. Refer to the appropriate consultant drawings before proceeding with the work. Contractor must conform to all applicable codes and requirements of authority having jurisdiction. The contractor working from drawings not specifically marked "For Contractor" must assume full responsibility and bear costs for any corrections or damages resulting from his work.

## SHADOW STUDY LEGEND

-  EXISTING SHADOWS
-  PROPOSED BUILDING
-  NEW SHADOWS BY PROPOSED DEVELOPMENT
-  PROPOSED PARK

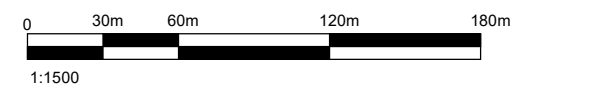

① SEPTEMBER 21 - 0918 AM  
1 : 3500



② SEPTEMBER 21 - 1018 AM  
1 : 3500



③ SEPTEMBER 21 - 1118 AM  
1 : 3500



④ SEPTEMBER 21 - 1218 PM  
1 : 3500

#	DATE	DESCRIPTION	BY
---	------	-------------	----



PROJECT  
**PICKERING DESIGN CENTRE  
MASTER PLAN**  
1775 PICKERING PARKWAY  
PICKERING, ON.





DRAWING  
**SHADOW STUDIES SEPTEMBER**


PROJECT NO. 06.037RZ
PROJECT DATE 2024-03-14
DRAWN BY VVA
CHECKED BY AYU
SCALE As indicated

	DRAWING NO. <b>SPA906</b>	REV.
---	------------------------------	------

This drawing, as an instrument of service, is provided by and is the property of Turner Fleischer Architects Inc. The contractor must verify and accept responsibility for all dimensions and conditions on site and must notify Turner Fleischer Architects Inc. of any variations from the supplied information. The drawing is not to be scaled. The architect is not responsible for the accuracy of survey, structural, mechanical, electrical, etc. information shown on this drawing. Refer to the appropriate consultant drawings before proceeding with the work. Contractor must conform to all applicable codes and requirements of authority having jurisdiction. The contractor working from drawings not specifically marked "For Contractor" must assume full responsibility and bear costs for any corrections or damages resulting from his work.

## SHADOW STUDY LEGEND

-  EXISTING SHADOWS
-  PROPOSED BUILDING
-  NEW SHADOWS BY PROPOSED DEVELOPMENT
-  PROPOSED PARK

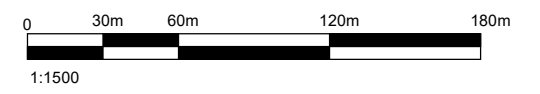

① SEPTEMBER 21 - 1318 PM  
1 : 3500

② SEPTEMBER 21 - 1418 PM  
1 : 3500



③ SEPTEMBER 21 - 1518 PM  
1 : 3500

④ SEPTEMBER 21 - 1618 PM  
1 : 3500


#	DATE	DESCRIPTION	BY
---	------	-------------	----



PROJECT  
**PICKERING DESIGN CENTRE  
MASTER PLAN**  
1775 PICKERING PARKWAY  
PICKERING, ON.

DRAWING  
**SHADOW STUDIES SEPTEMBER**

PROJECT NO.  
06.037RZ  
PROJECT DATE  
2024-03-14  
DRAWN BY  
VVA  
CHECKED BY  
AYU  
SCALE  
As indicated

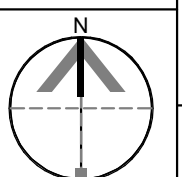

DRAWING NO. **SPA907** REV.






① SEPTEMBER 21 - 1718 PM  
1: 3500



② SEPTEMBER 21 - 1818 PM  
1: 3500

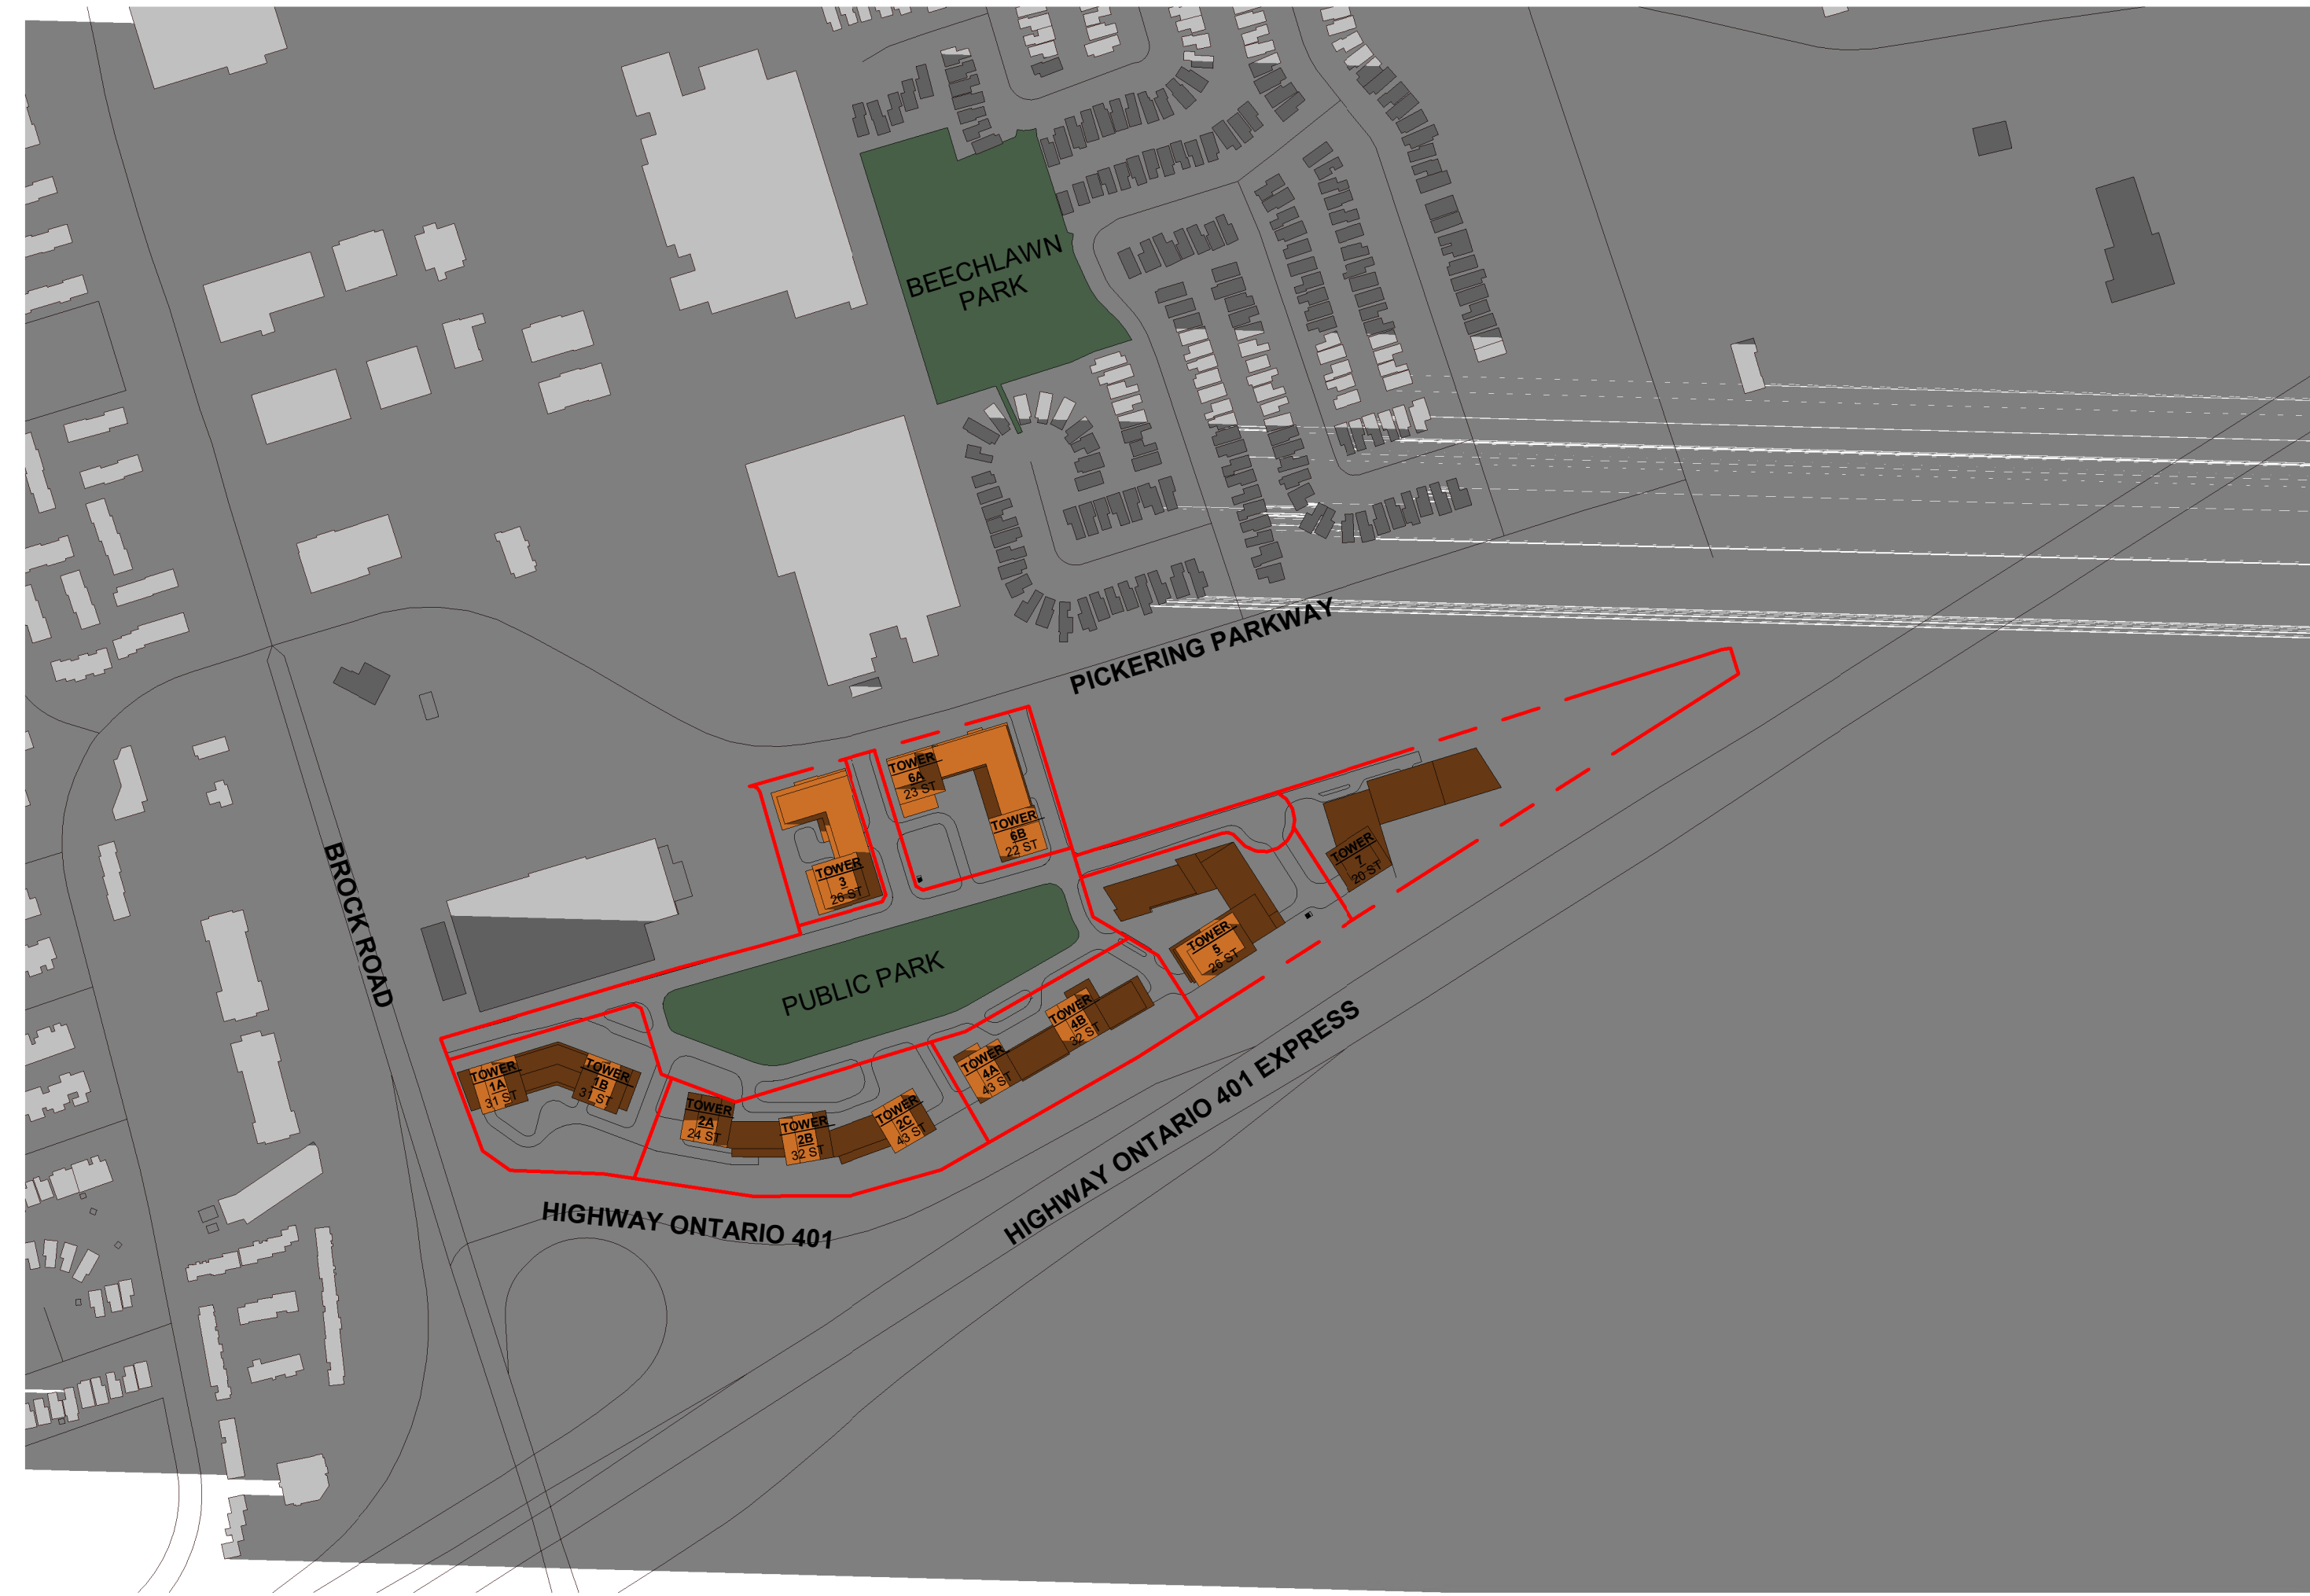


③ SEPTEMBER 21 - 1918 PM  
1: 3500

This drawing, as an instrument of service, is provided by and is the property of Turner Fleischer Architects Inc. The contractor must verify and accept responsibility for all dimensions and conditions on site and must notify Turner Fleischer Architects Inc. of any variations from the supplied information. The drawing is not to be scaled. The architect is not responsible for the accuracy of survey, structural, mechanical, electrical, etc. information shown on this drawing. Refer to the appropriate consultant drawings before proceeding with the work. Contractor must conform to all applicable codes and requirements or otherwise having jurisdiction. The contractor working from drawings not specifically marked "For Contractor" must assume full responsibility and bear costs for any corrections or damages resulting from his work.

### SHADOW STUDY LEGEND

- EXISTING SHADOWS
- PROPOSED BUILDING
- NEW SHADOWS BY PROPOSED DEVELOPMENT
- PROPOSED PARK

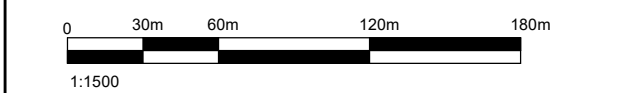

#	DATE	DESCRIPTION	BY
---	------	-------------	----



PROJECT  
**PICKERING DESIGN CENTRE  
MASTER PLAN**  
1775 PICKERING PARKWAY  
PICKERING, ON.





DRAWING  
**SHADOW STUDIES SEPTEMBER**



PROJECT NO. 06.037RZ
PROJECT DATE 2024-03-14
DRAWN BY VVA
CHECKED BY AYU
SCALE As indicated

	DRAWING NO. <b>SPA908</b>	REV.
--	------------------------------	------

This drawing, as an instrument of service, is provided by and is the property of Turner Fleischer Architects Inc. The contractor must verify and accept responsibility for all dimensions and conditions on site and must notify Turner Fleischer Architects Inc. of any variations from the supplied information. The drawing is not to be scaled. The architect is not responsible for the accuracy of survey, structural, mechanical, electrical, etc. information shown on this drawing. Refer to the appropriate consultant drawings before proceeding with the work. Contractor must conform to all applicable codes and requirements of authority having jurisdiction. The contractor working from drawings not specifically marked "For Contractor" must assume full responsibility and bear costs for any corrections or damages resulting from his work.

## SHADOW STUDY LEGEND

-  EXISTING SHADOWS
-  PROPOSED BUILDING
-  NEW SHADOWS BY PROPOSED DEVELOPMENT
-  PROPOSED PARK

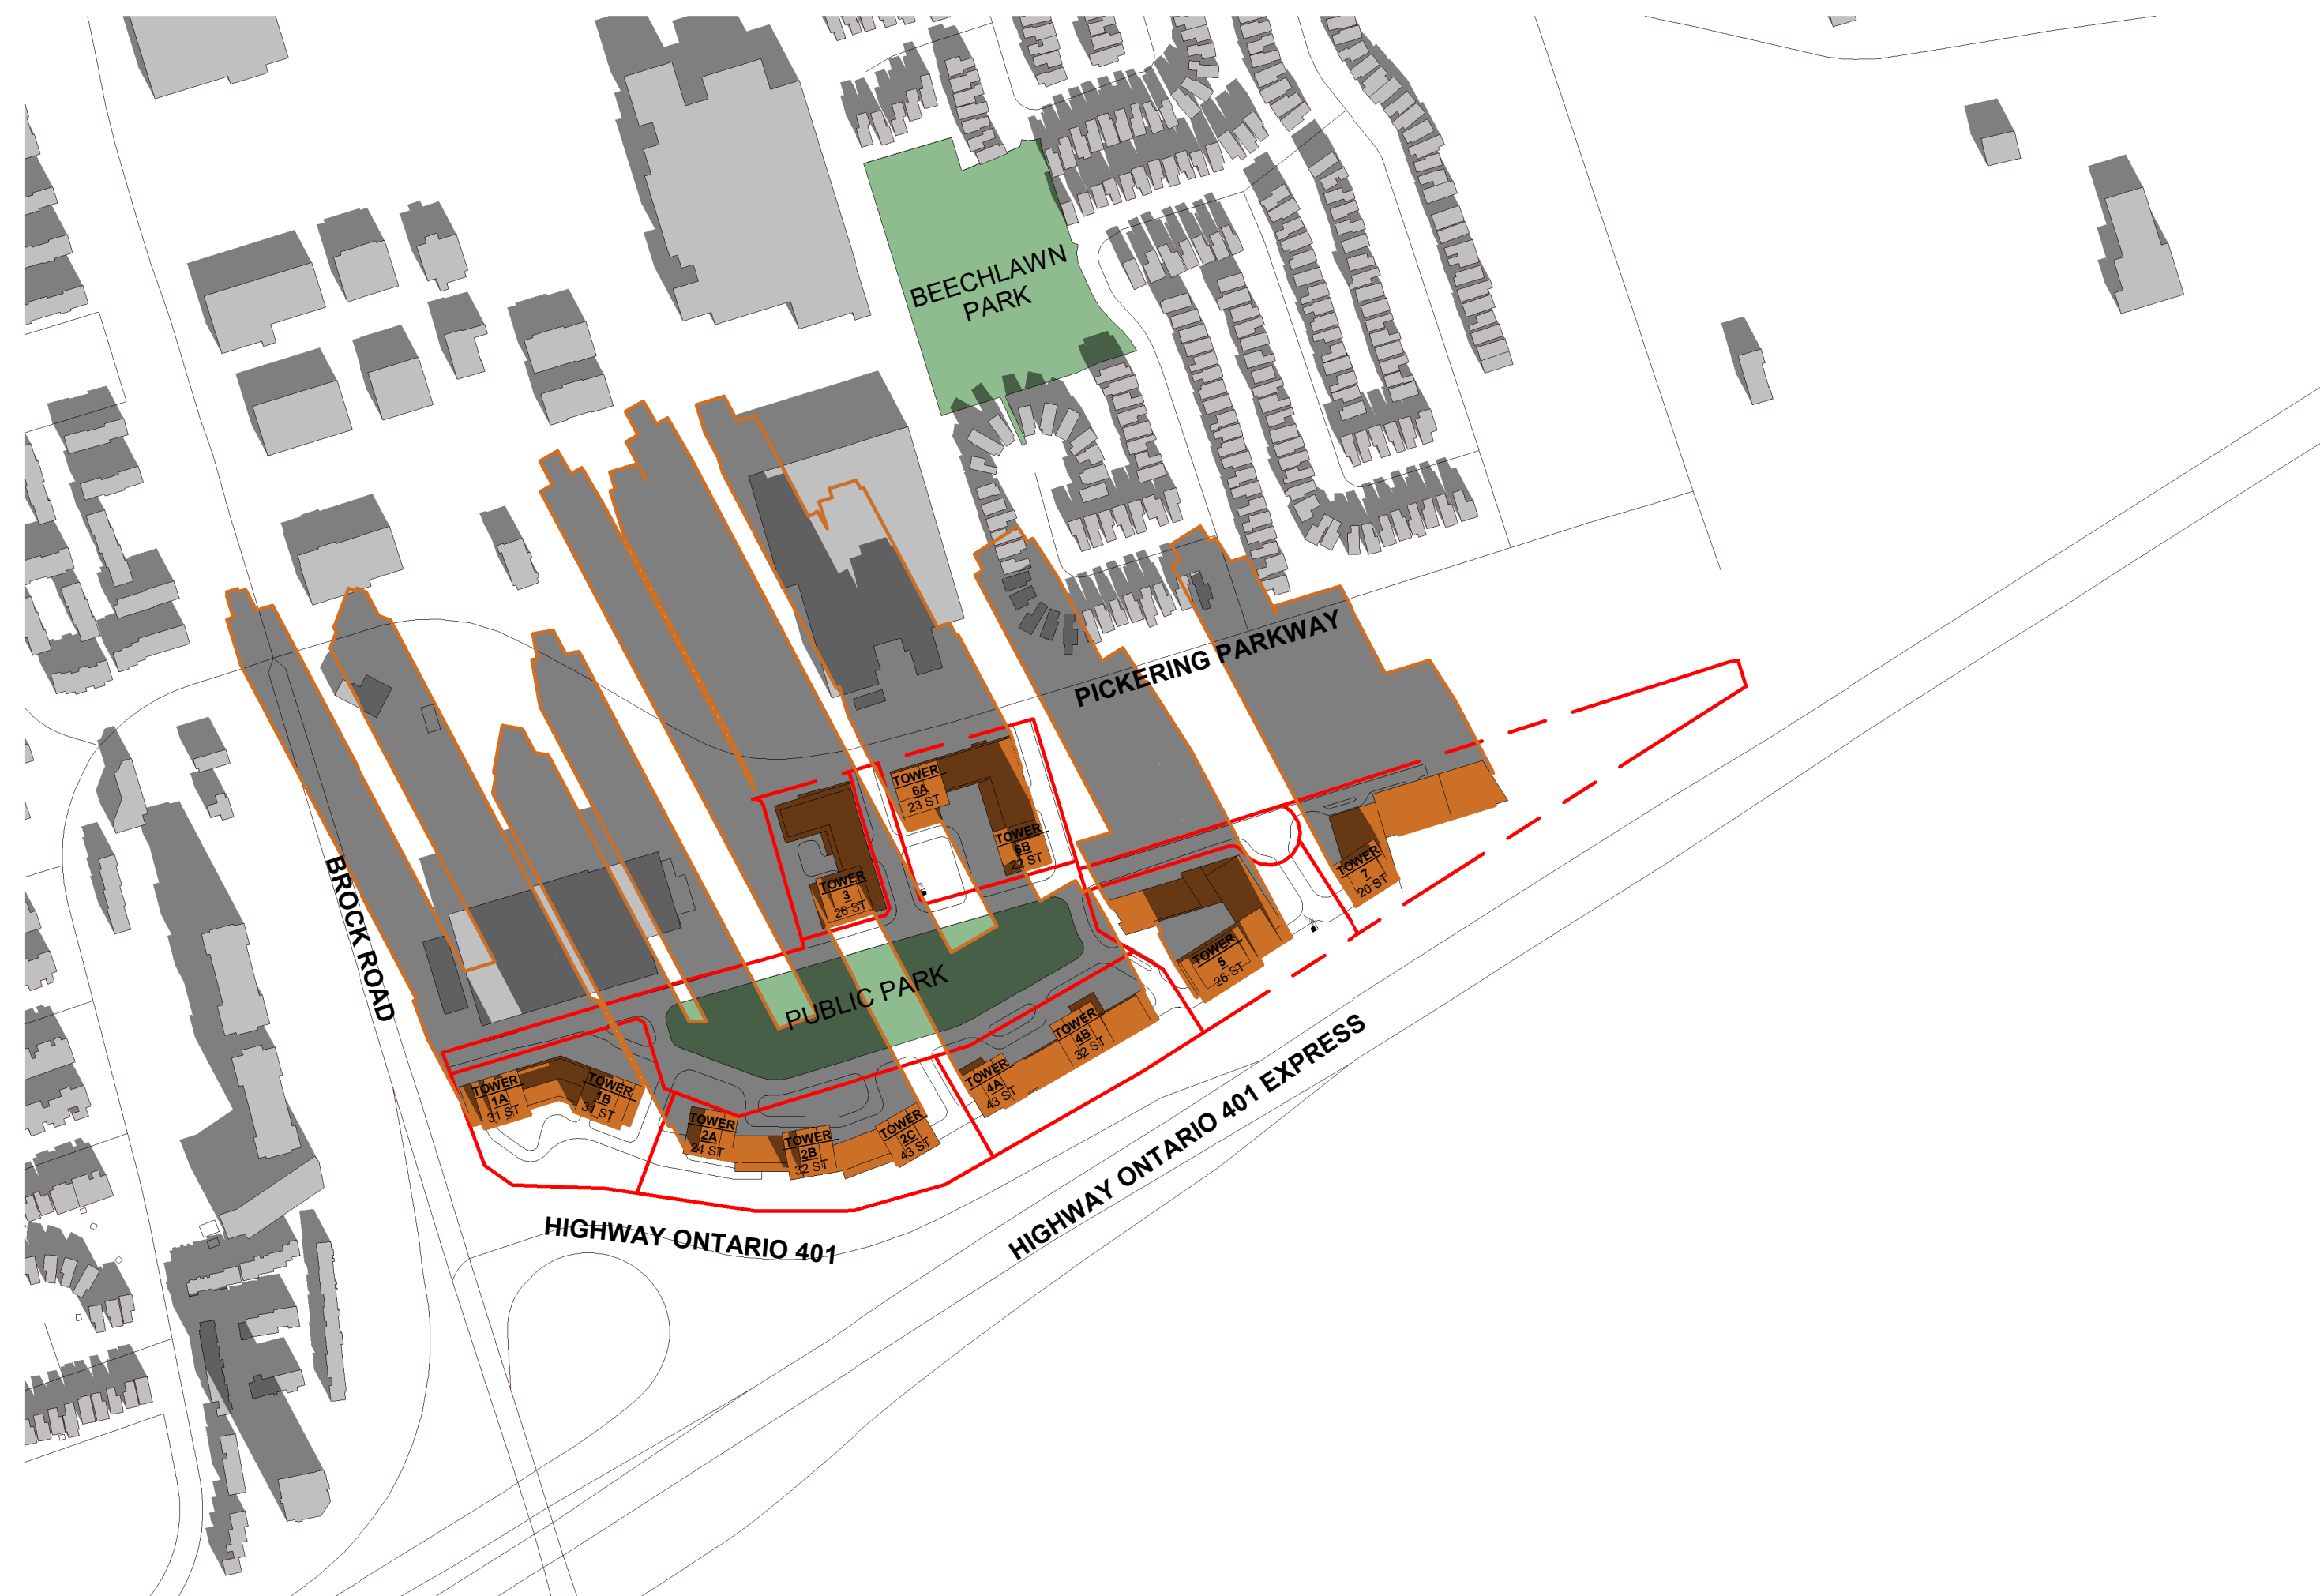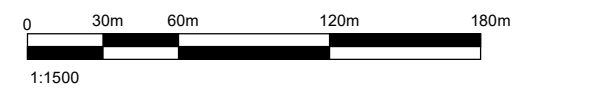

① DECEMBER 21 - 0918 AM  
1 : 3500



② DECEMBER 21 - 1018 AM  
1 : 3500



③ DECEMBER 21 - 1118 AM  
1 : 3500



④ DECEMBER 21 - 1218 PM  
1 : 3500

#	DATE	DESCRIPTION	BY
---	------	-------------	----



PROJECT  
**PICKERING DESIGN CENTRE  
MASTER PLAN**  
1775 PICKERING PARKWAY  
PICKERING, ON.





DRAWING  
**SHADOW STUDIES DECEMBER**


PROJECT NO. 06.037RZ
PROJECT DATE 2024-03-14
DRAWN BY VVA
CHECKED BY AYU
SCALE As indicated

	DRAWING NO. <b>SPA909</b>	REV.
---	------------------------------	------

This drawing, as an instrument of service, is provided by and is the property of Turner Fleischer Architects Inc. The contractor must verify and accept responsibility for all dimensions and conditions on site and must notify Turner Fleischer Architects Inc. of any variations from the supplied information. The drawing is not to be scaled. The architect is not responsible for the accuracy of survey, structural, mechanical, electrical, etc., information shown on this drawing. Refer to the appropriate consultant drawings before proceeding with the work. Contractor must comply to all applicable codes and requirements of authority having jurisdiction. The contractor working from drawings not specifically marked "For Contractor" must assume full responsibility and bear costs for any corrections or damages resulting from his work.

## SHADOW STUDY LEGEND

-  EXISTING SHADOWS
-  PROPOSED BUILDING
-  NEW SHADOWS BY PROPOSED DEVELOPMENT
-  PROPOSED PARK

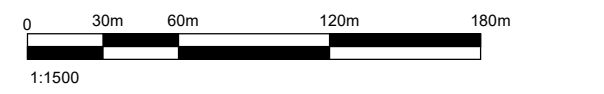

① DECEMBER 21 - 1318 PM  
 1 : 3500



② DECEMBER 21 - 1418 PM  
 1 : 3500



③ DECEMBER 21 - 1518 PM  
 1 : 3500



④ DECEMBER 21 - 1618 PM  
 1 : 3500

#	DATE	DESCRIPTION	BY
---	------	-------------	----



PROJECT  
**PICKERING DESIGN CENTRE  
 MASTER PLAN**  
 1775 PICKERING PARKWAY  
 PICKERING, ON.





DRAWING  
**SHADOW STUDIES DECEMBER**

PROJECT NO.  
06.037RZ  
 PROJECT DATE  
2024-03-14  
 DRAWN BY  
VVA  
 CHECKED BY  
AYU  
 SCALE  
As indicated

	DRAWING NO. <b>SPA910</b>	REV.
---	------------------------------	------

This drawing, as an instrument of service, is provided by and is the property of Turner Fleischer Architects Inc. The contractor must verify and accept responsibility for all dimensions and conditions on site and must notify Turner Fleischer Architects Inc. of any variations from the supplied information. The drawing is not to be scaled. The architect is not responsible for the accuracy of survey, structural, mechanical, electrical, etc. information shown on this drawing. Refer to the appropriate consultant drawings before proceeding with the work. Contractor must confirm to all applicable codes and requirements of authority having jurisdiction. The contractor working from drawings not specifically marked "For Contractor" must assume full responsibility and bear costs for any corrections or damages resulting from his work.

## SHADOW STUDY LEGEND

-  EXISTING SHADOWS
-  PROPOSED BUILDING
-  NEW SHADOWS BY PROPOSED DEVELOPMENT
-  PROPOSED PARK



① DECEMBER 21 - 1718 PM  
1: 3500



② DECEMBER 21 - 1818 PM  
1: 3500



③ DECEMBER 21 - 1918 PM  
1: 3500


#	DATE	DESCRIPTION	BY



PROJECT  
**PICKERING DESIGN CENTRE  
MASTER PLAN**  
1775 PICKERING PARKWAY  
PICKERING, ON.

DRAWING  
**SHADOW STUDIES DECEMBER**

PROJECT NO.  
06.037RZ  
PROJECT DATE  
2024-03-14  
DRAWN BY  
VVA  
CHECKED BY  
AYU  
SCALE  
As indicated

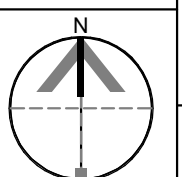

DRAWING NO. **SPA911** REV.